




1 Callout of SHEET-OVERALL - 0 BASEMENT  
3/8" = 1'-0"

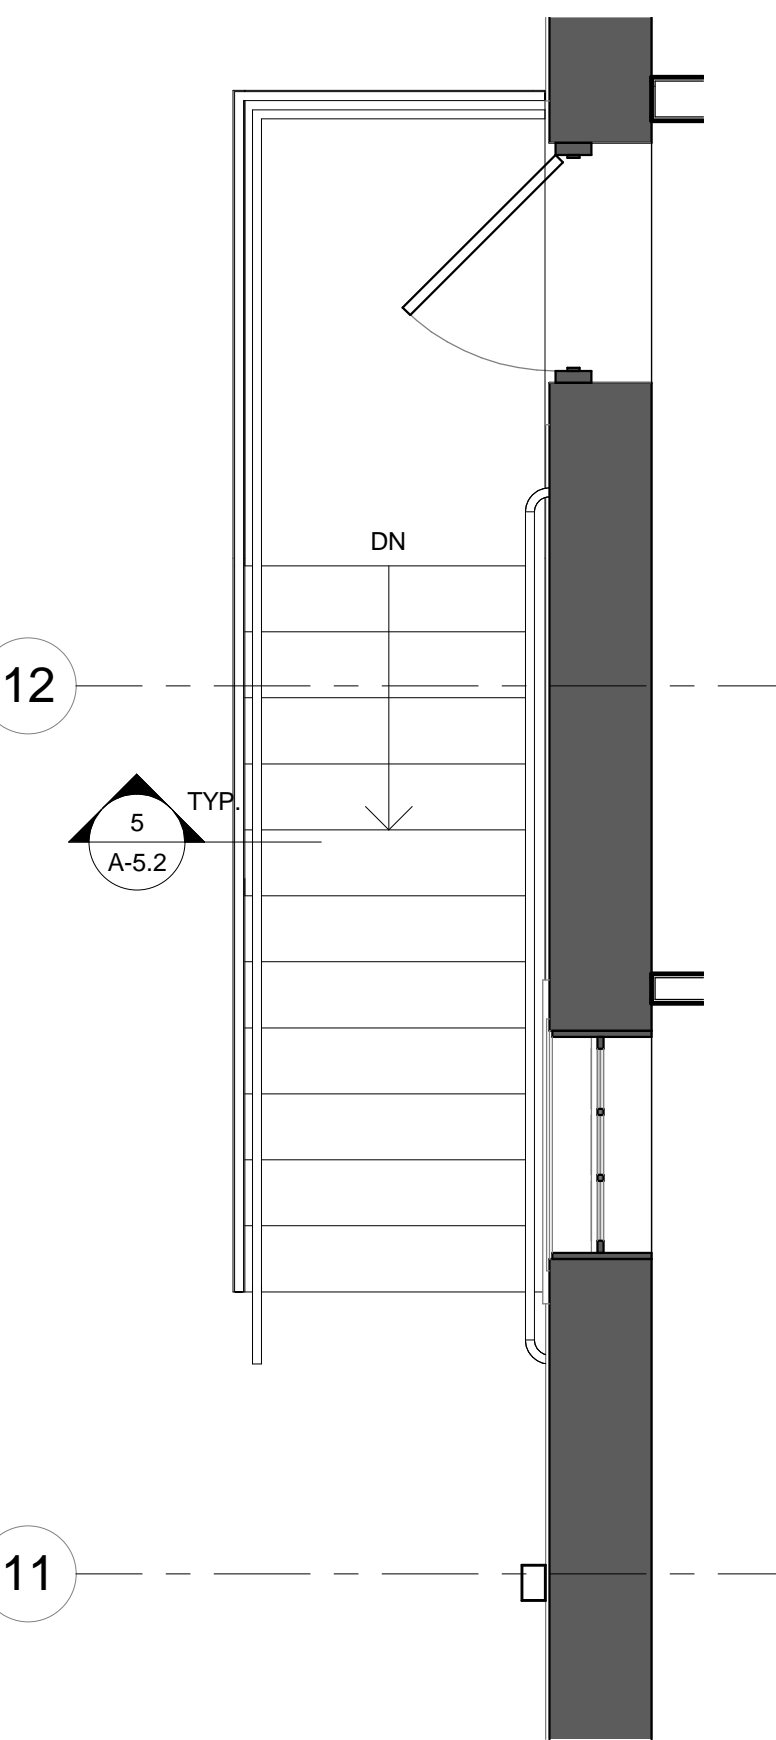


3 EXTERIOR METAL STAIR PLAN  
3/8" = 1'-0"

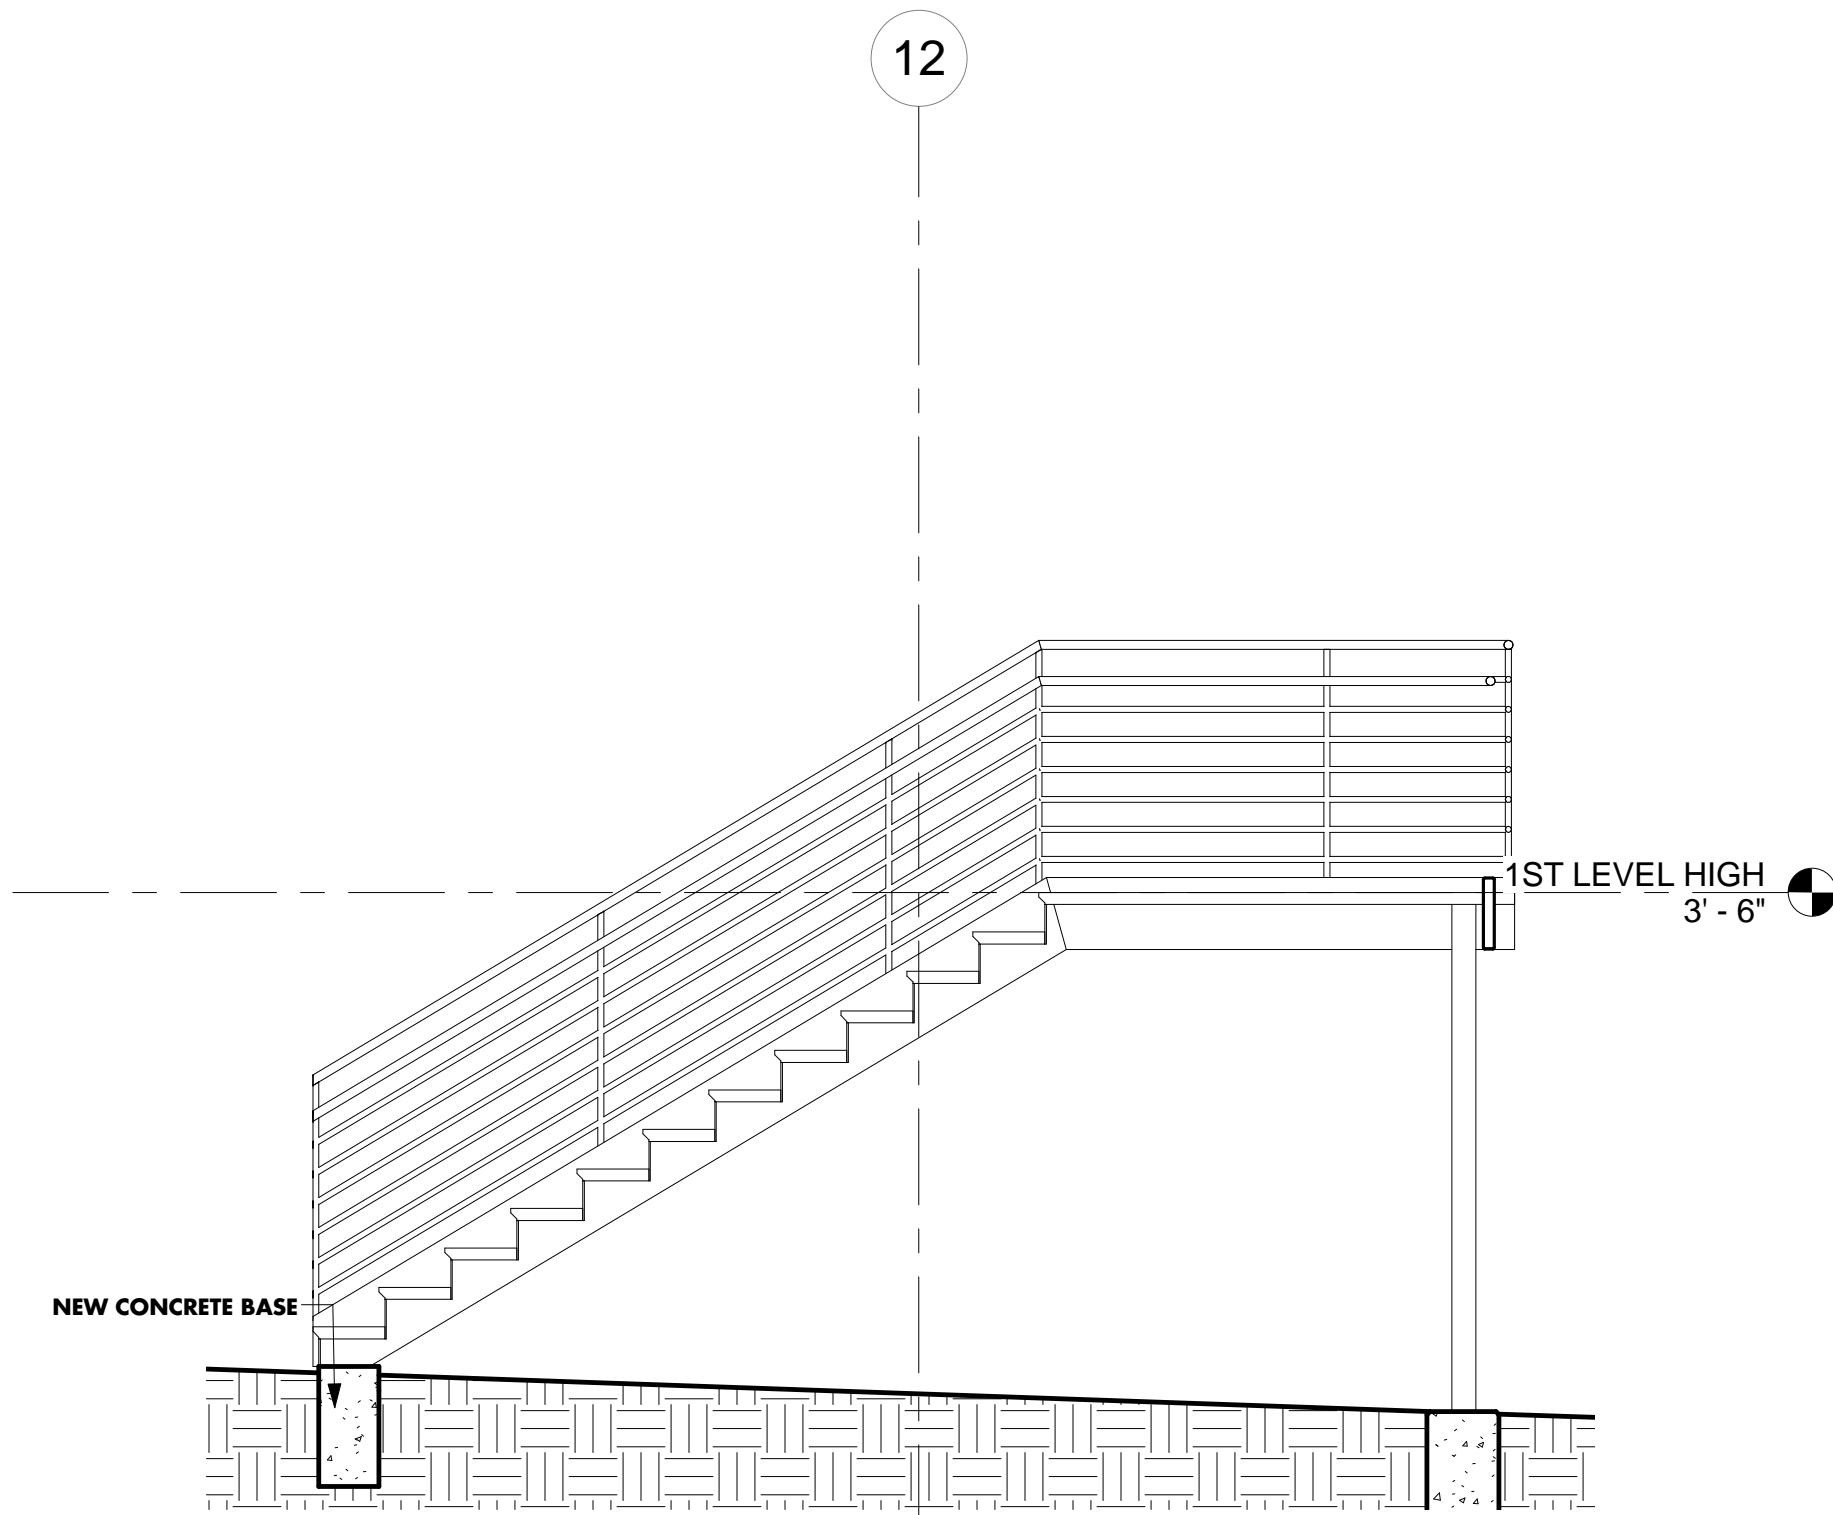


4 EXTERIOR METAL STAIR - SECTION  
3/8" = 1'-0"

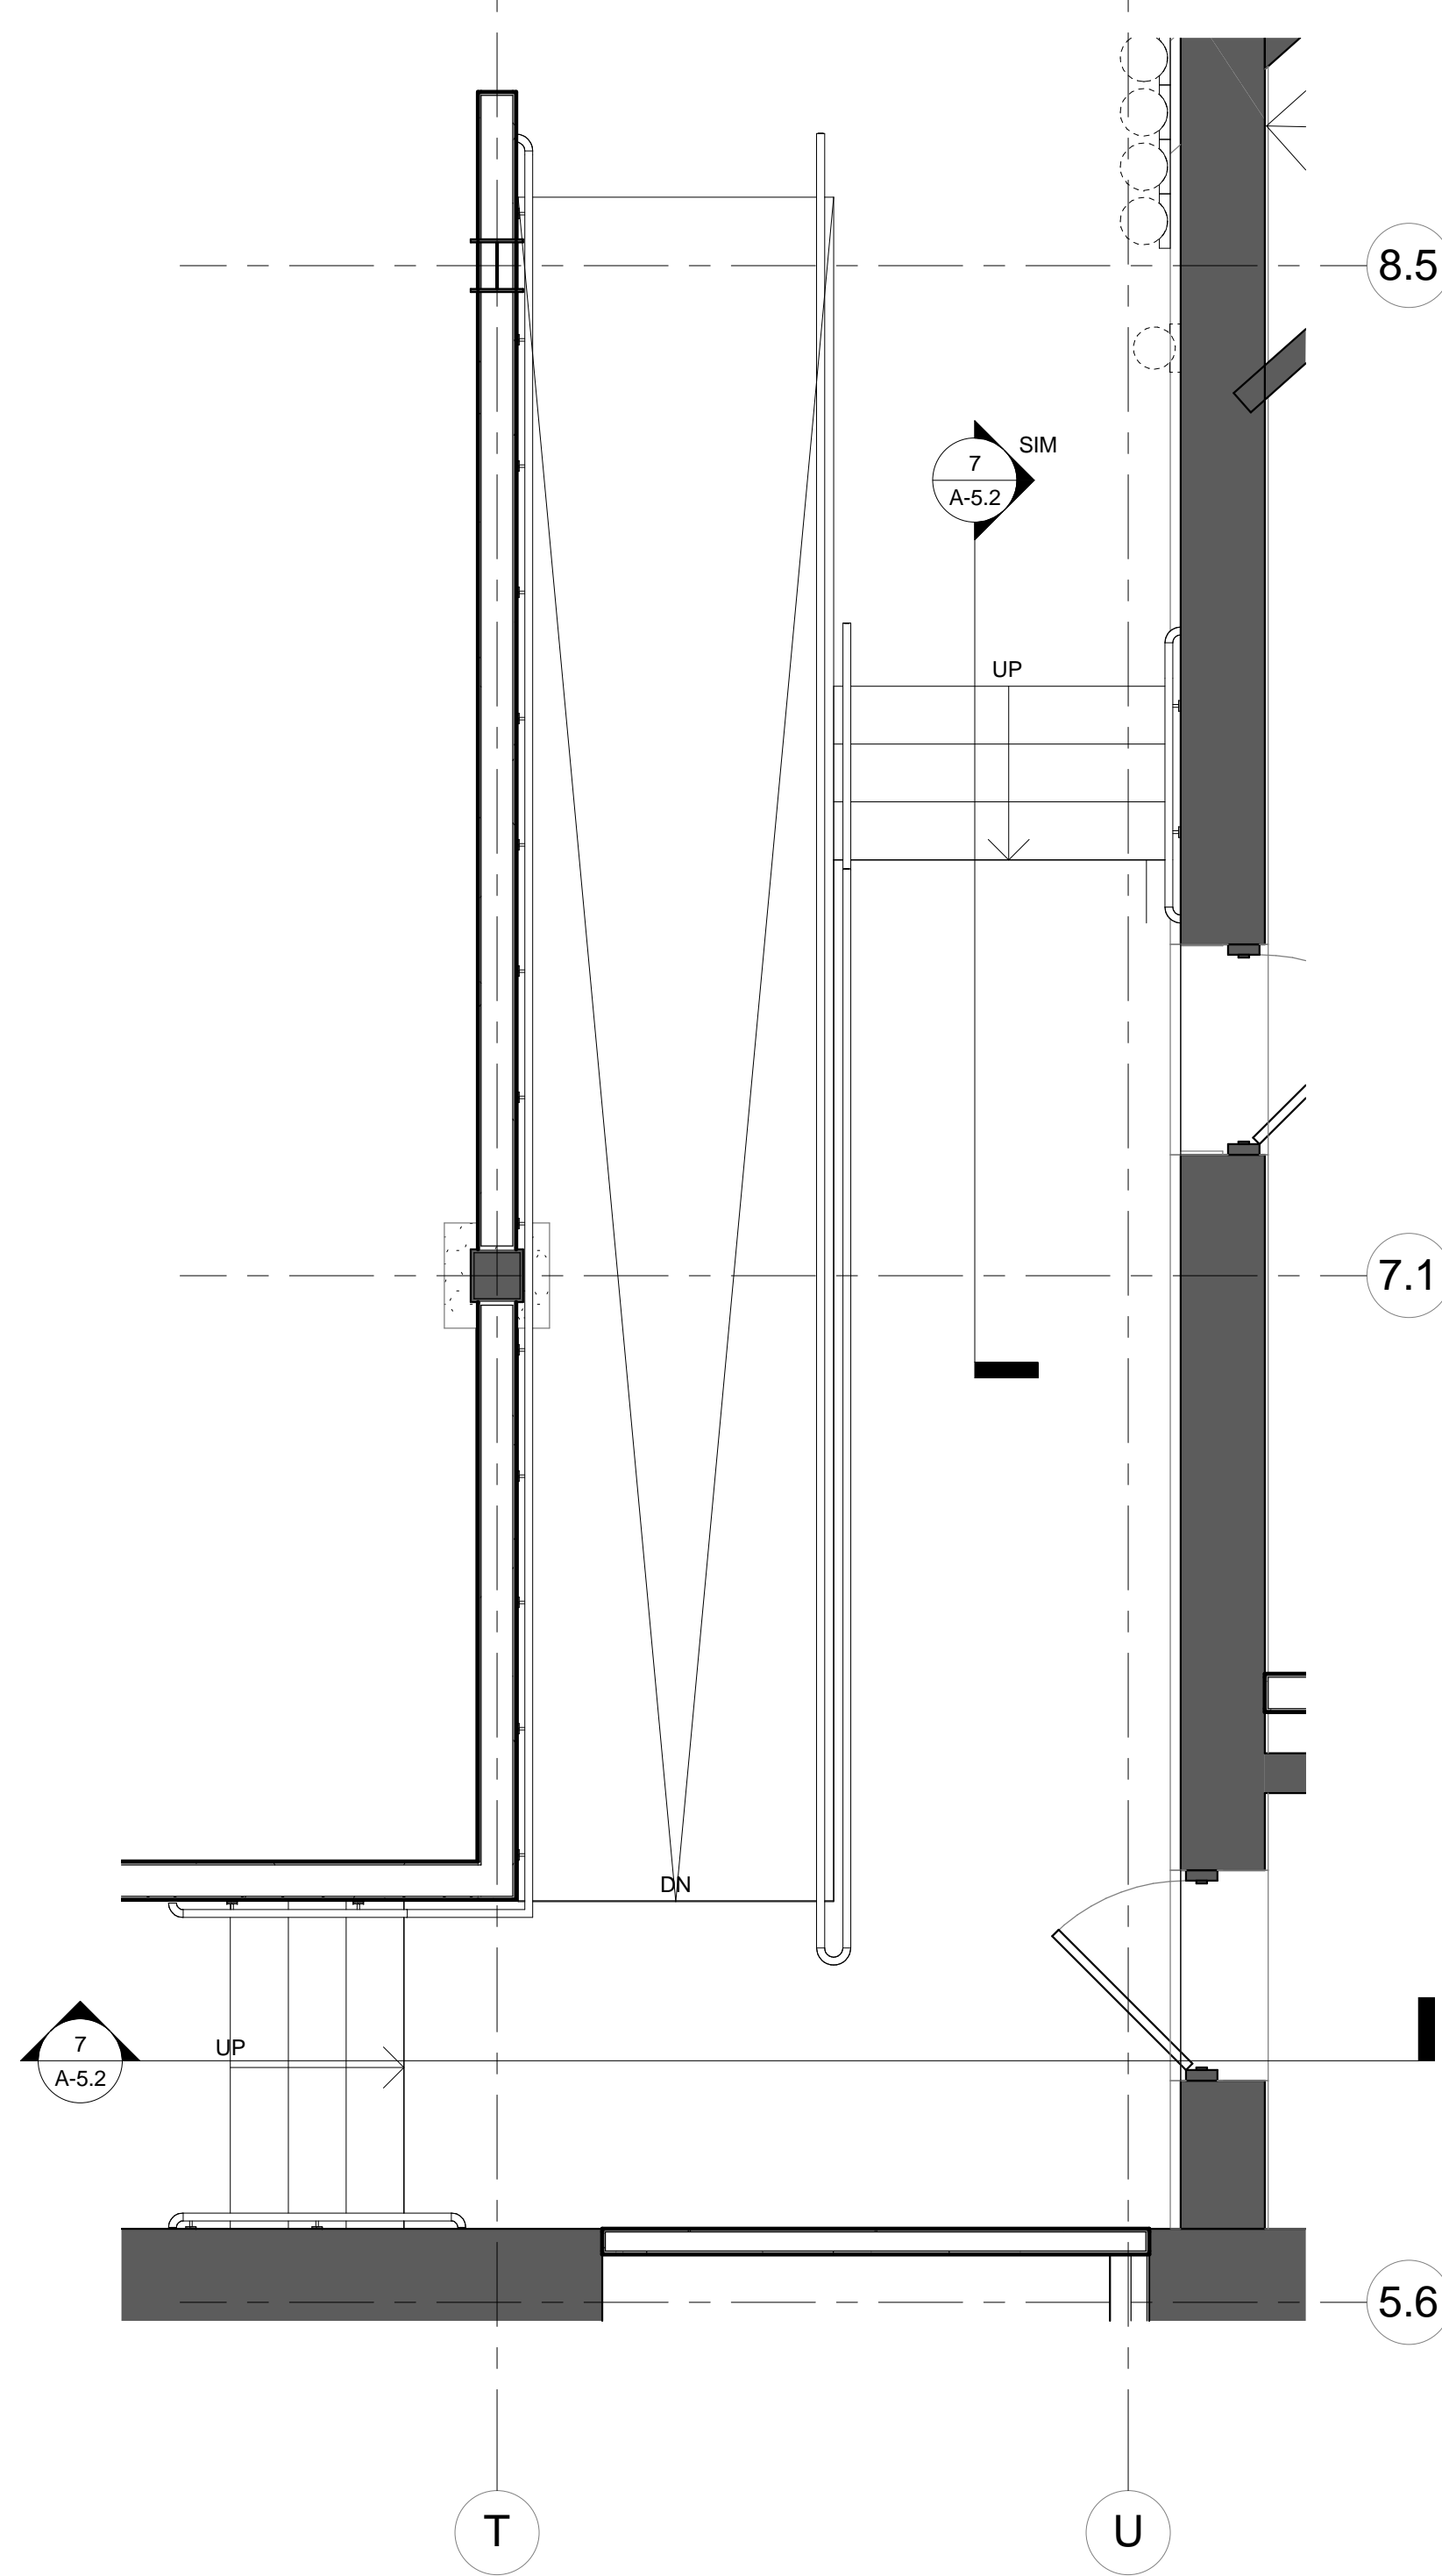


6 CERAMICS RAMP AND STAIR PLAN  
3/8" = 1'-0"

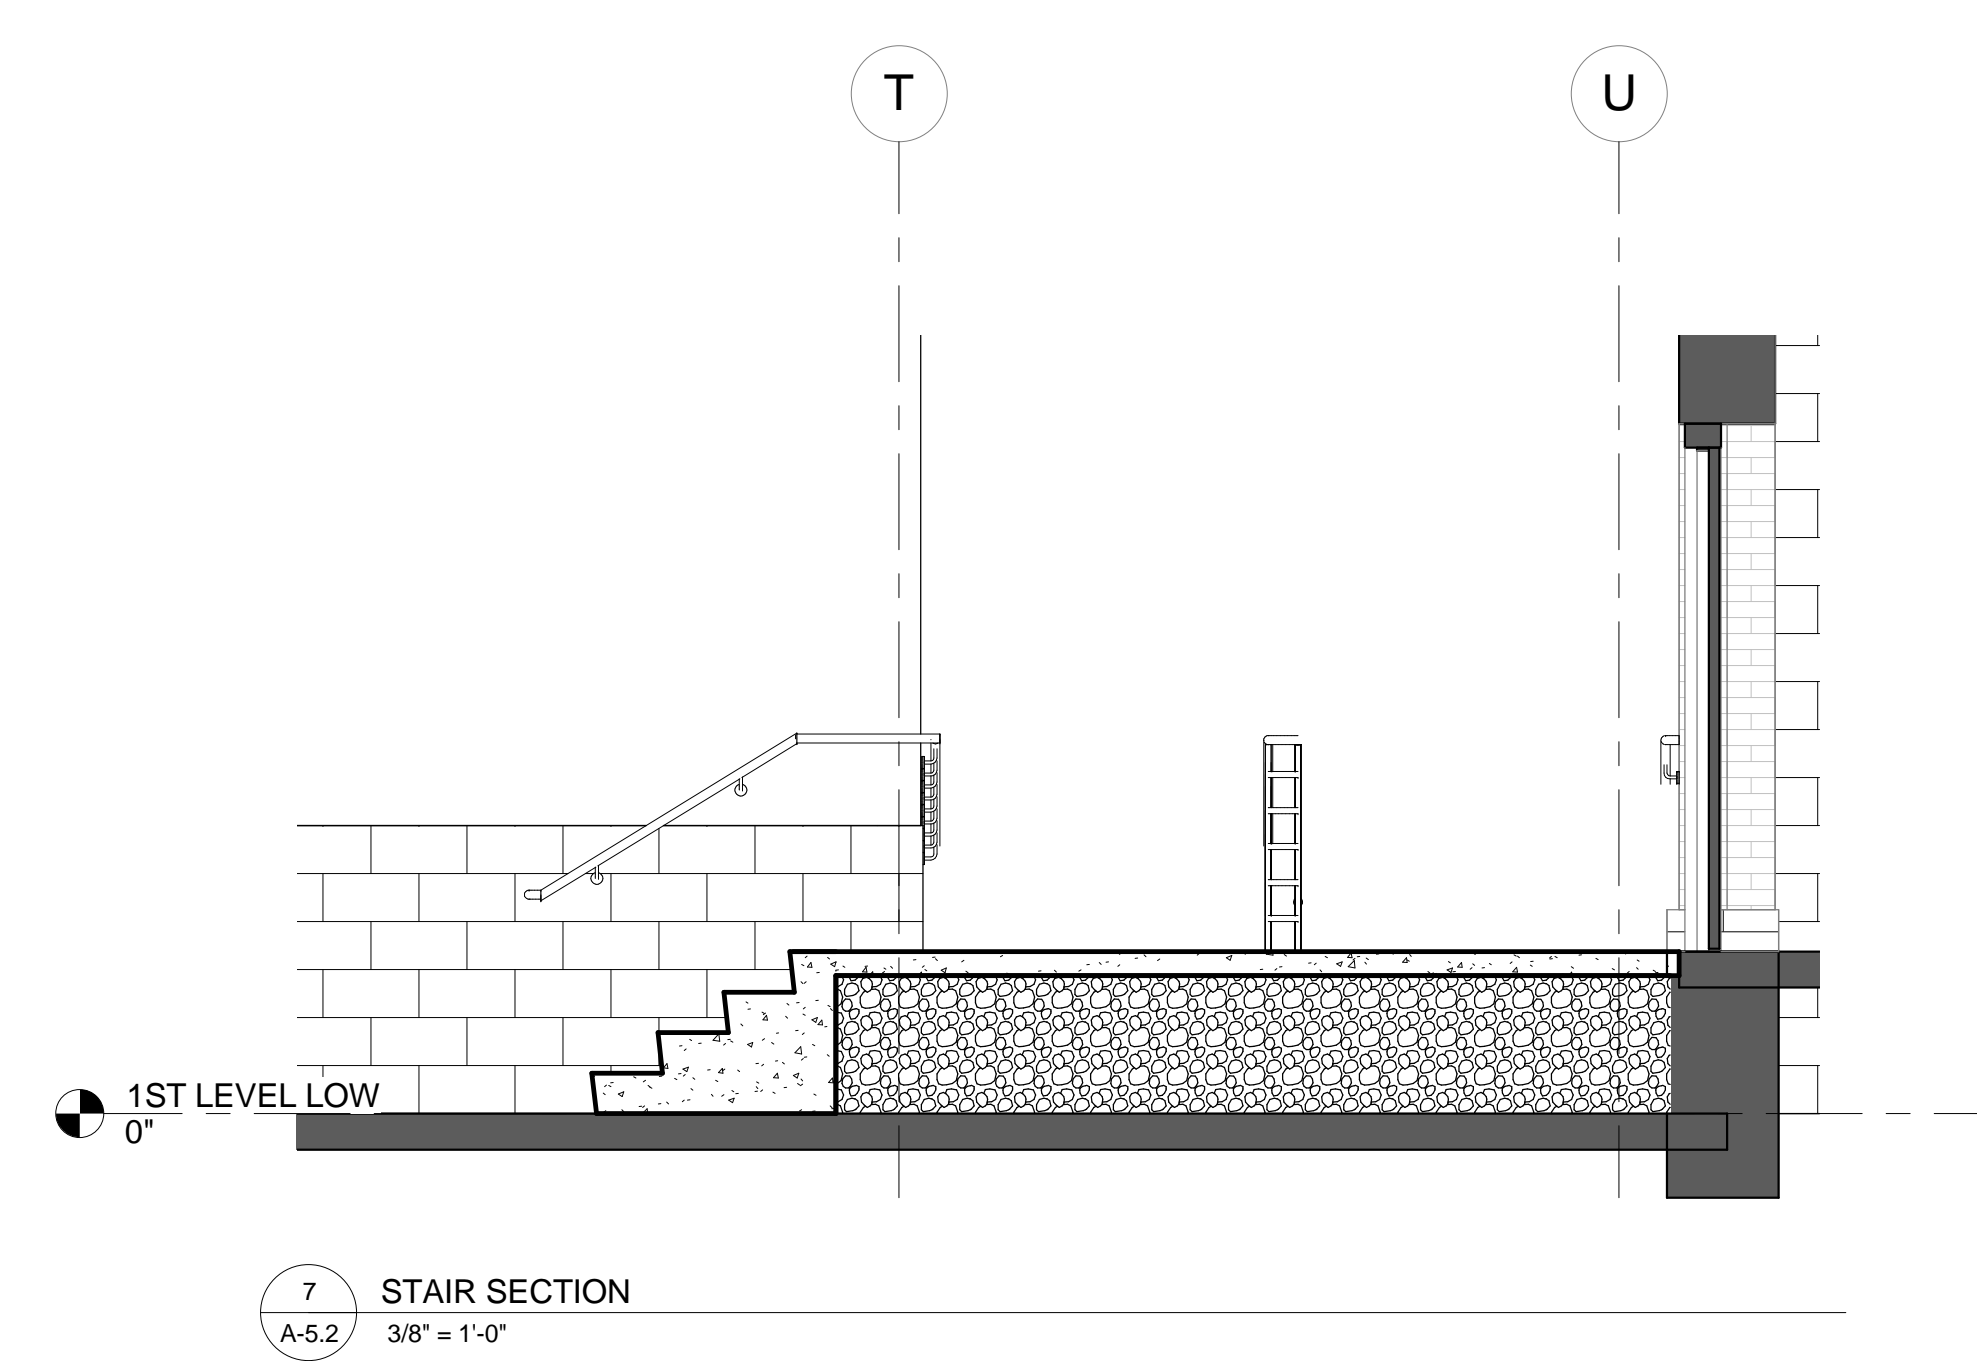

7 STAIR SECTION  
3/8" = 1'-0"

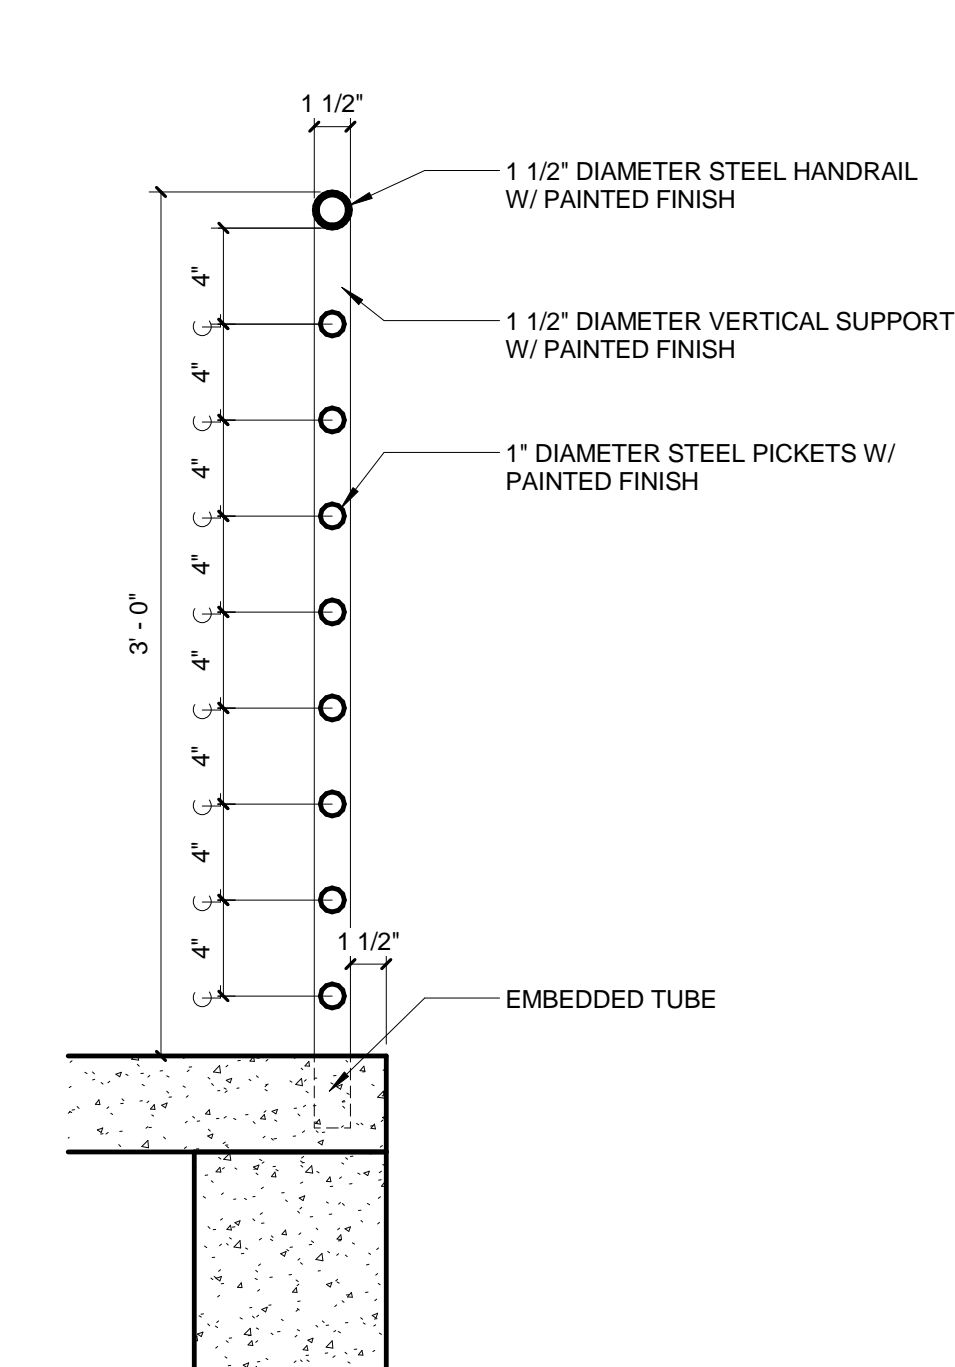

2 HANDRAIL DETAIL - RAMP  
1 1/2" = 1'-0"

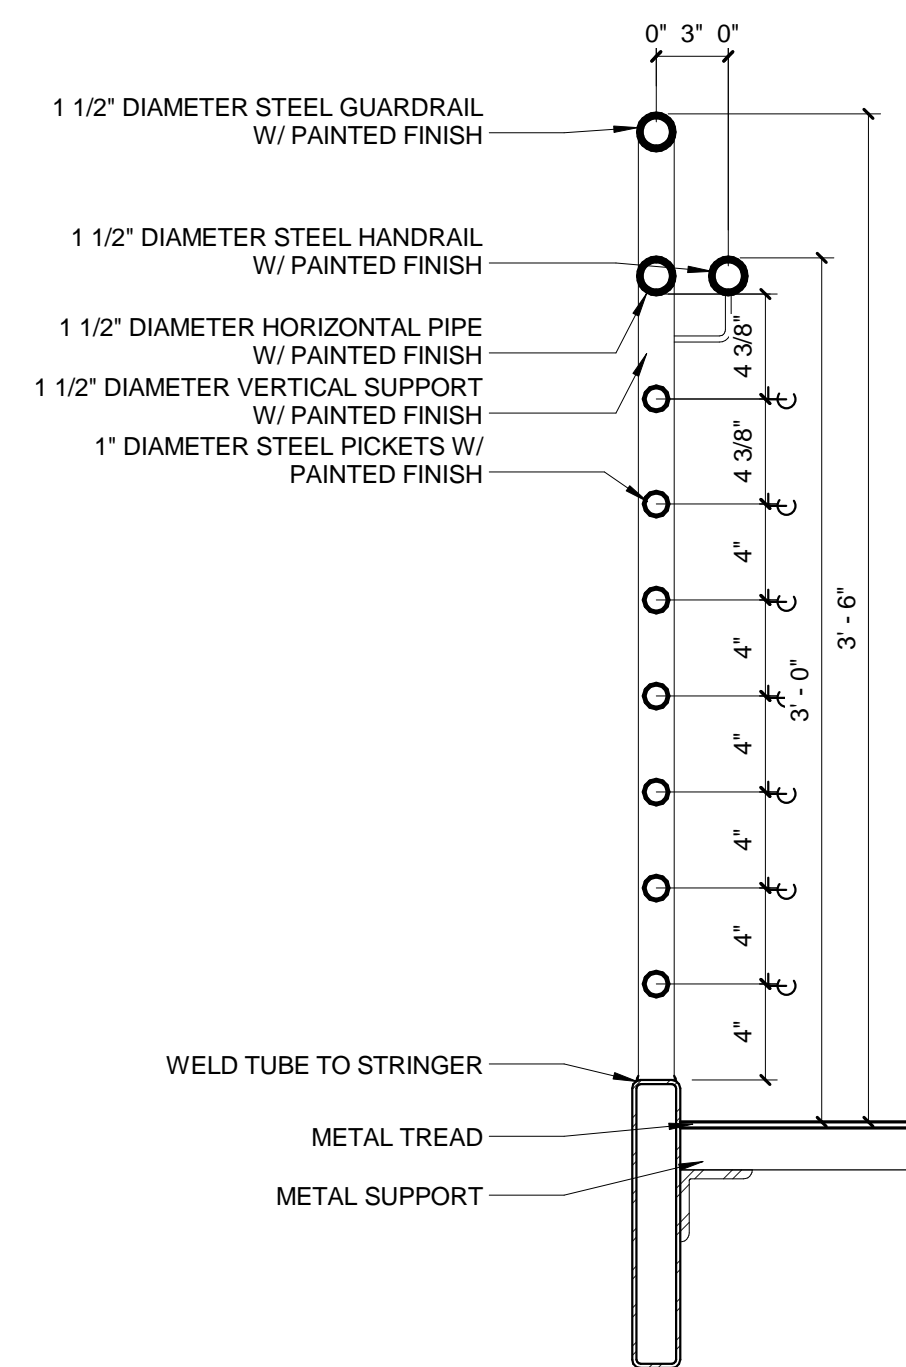


5 GUARDRAIL DETAIL - EXTERIOR METAL STAIR  
1 1/2" = 1'-0"

UNIVERSITY LOFTS - Renovate Academic Facility UK School of Art & Visual Studies

ENLARGED STAIRS AND RAMP DETAILS

NOT FOR CONSTRUCTION Job Number: 1205 Date: 05/2013 Drawn By: Author Checked By: Checker Revision:

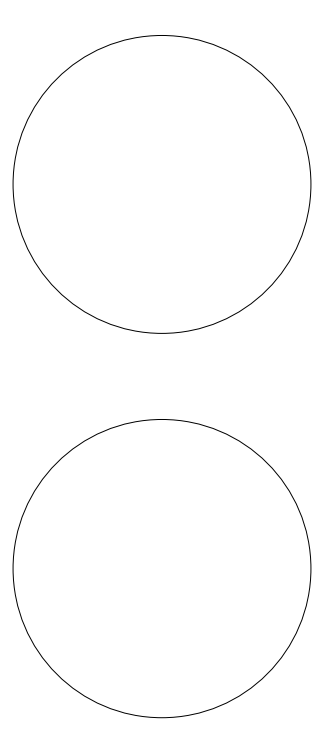

This Drawing and the Design shown thereon are the property of Omni Architects. The reproduction, copying or other use of this drawing without the written consent of Omni Architects is prohibited.

212 North Upper Street  
Lexington, Kentucky 40507-1001  
p: 606.252.2222  
f: 606.252.2288  
www.omniarchitects.com



PHASE 3 - CONSTRUCTION DOCUMENTS  
50% REVIEW SUBMITTAL

A-5.2