




1 SECTION DETAIL @ STAIR PARAPET EXPANSION JOINT
1 1/2" = 1'-0"

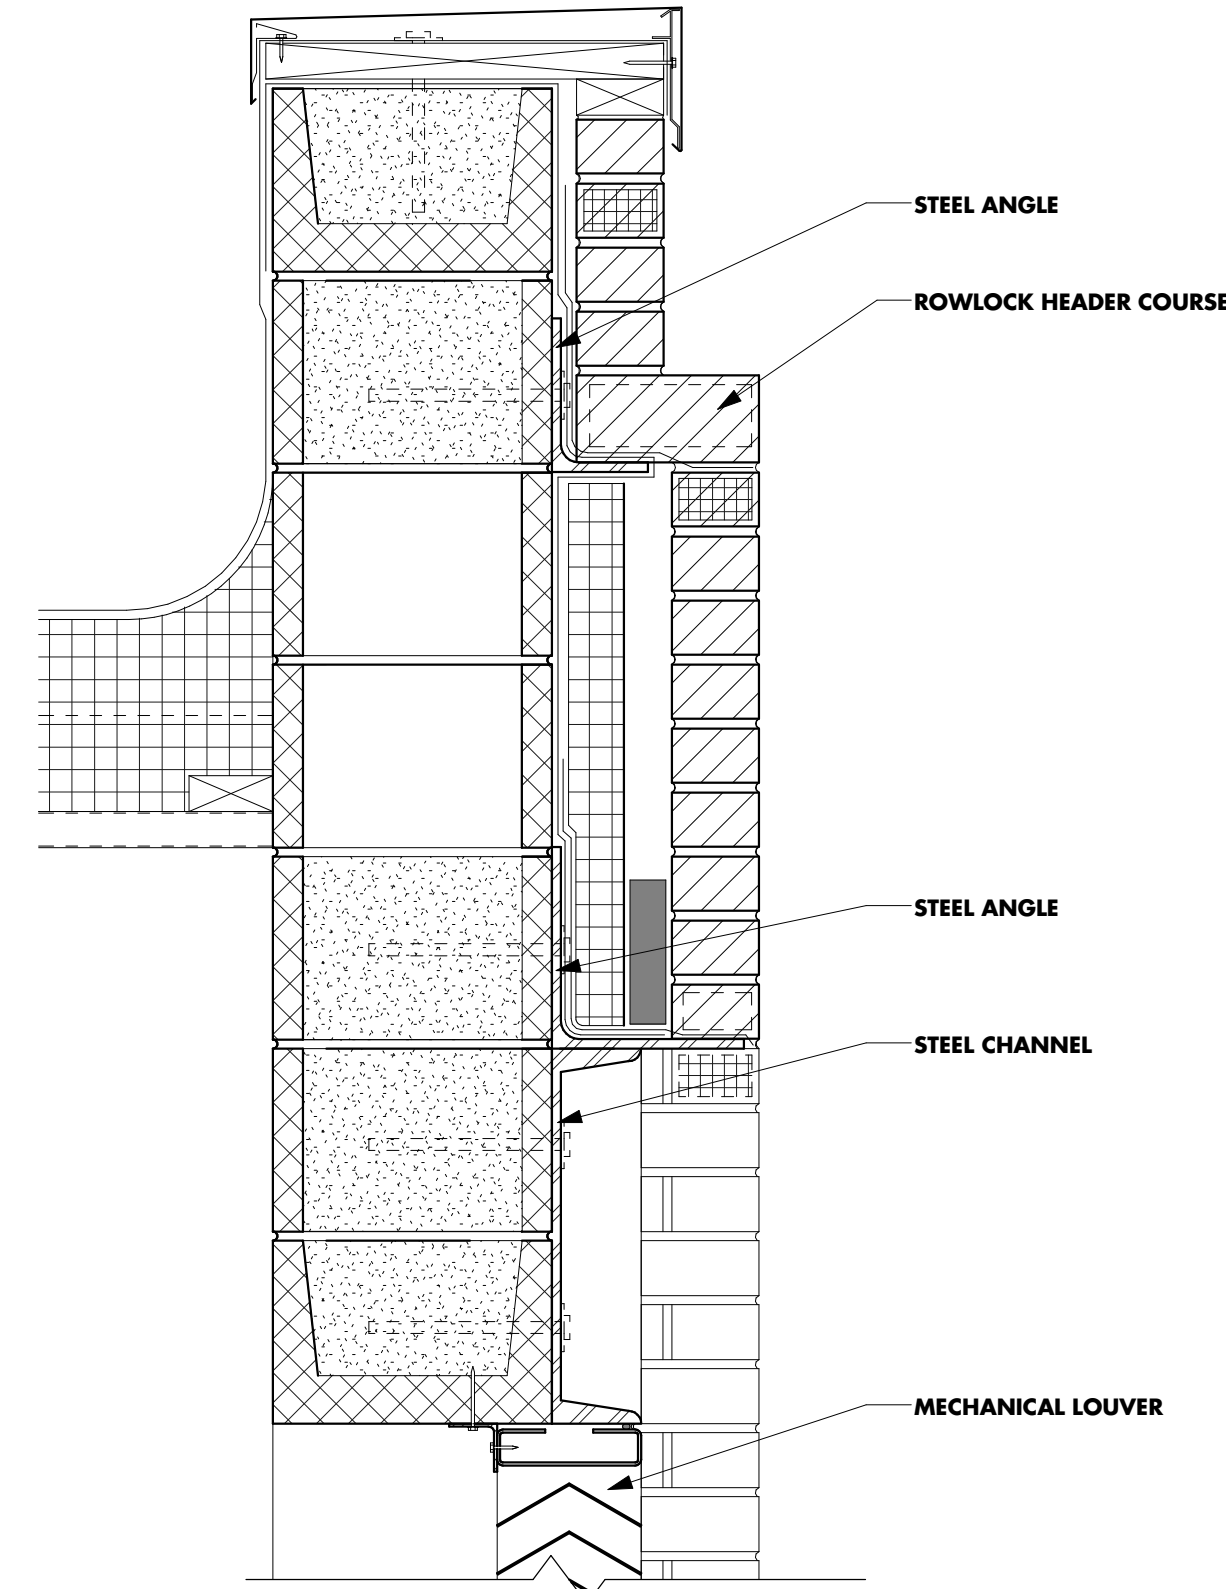


4 SECTION DETAIL @ NEW MECH WALL PARAPET
1 1/2" = 1'-0"

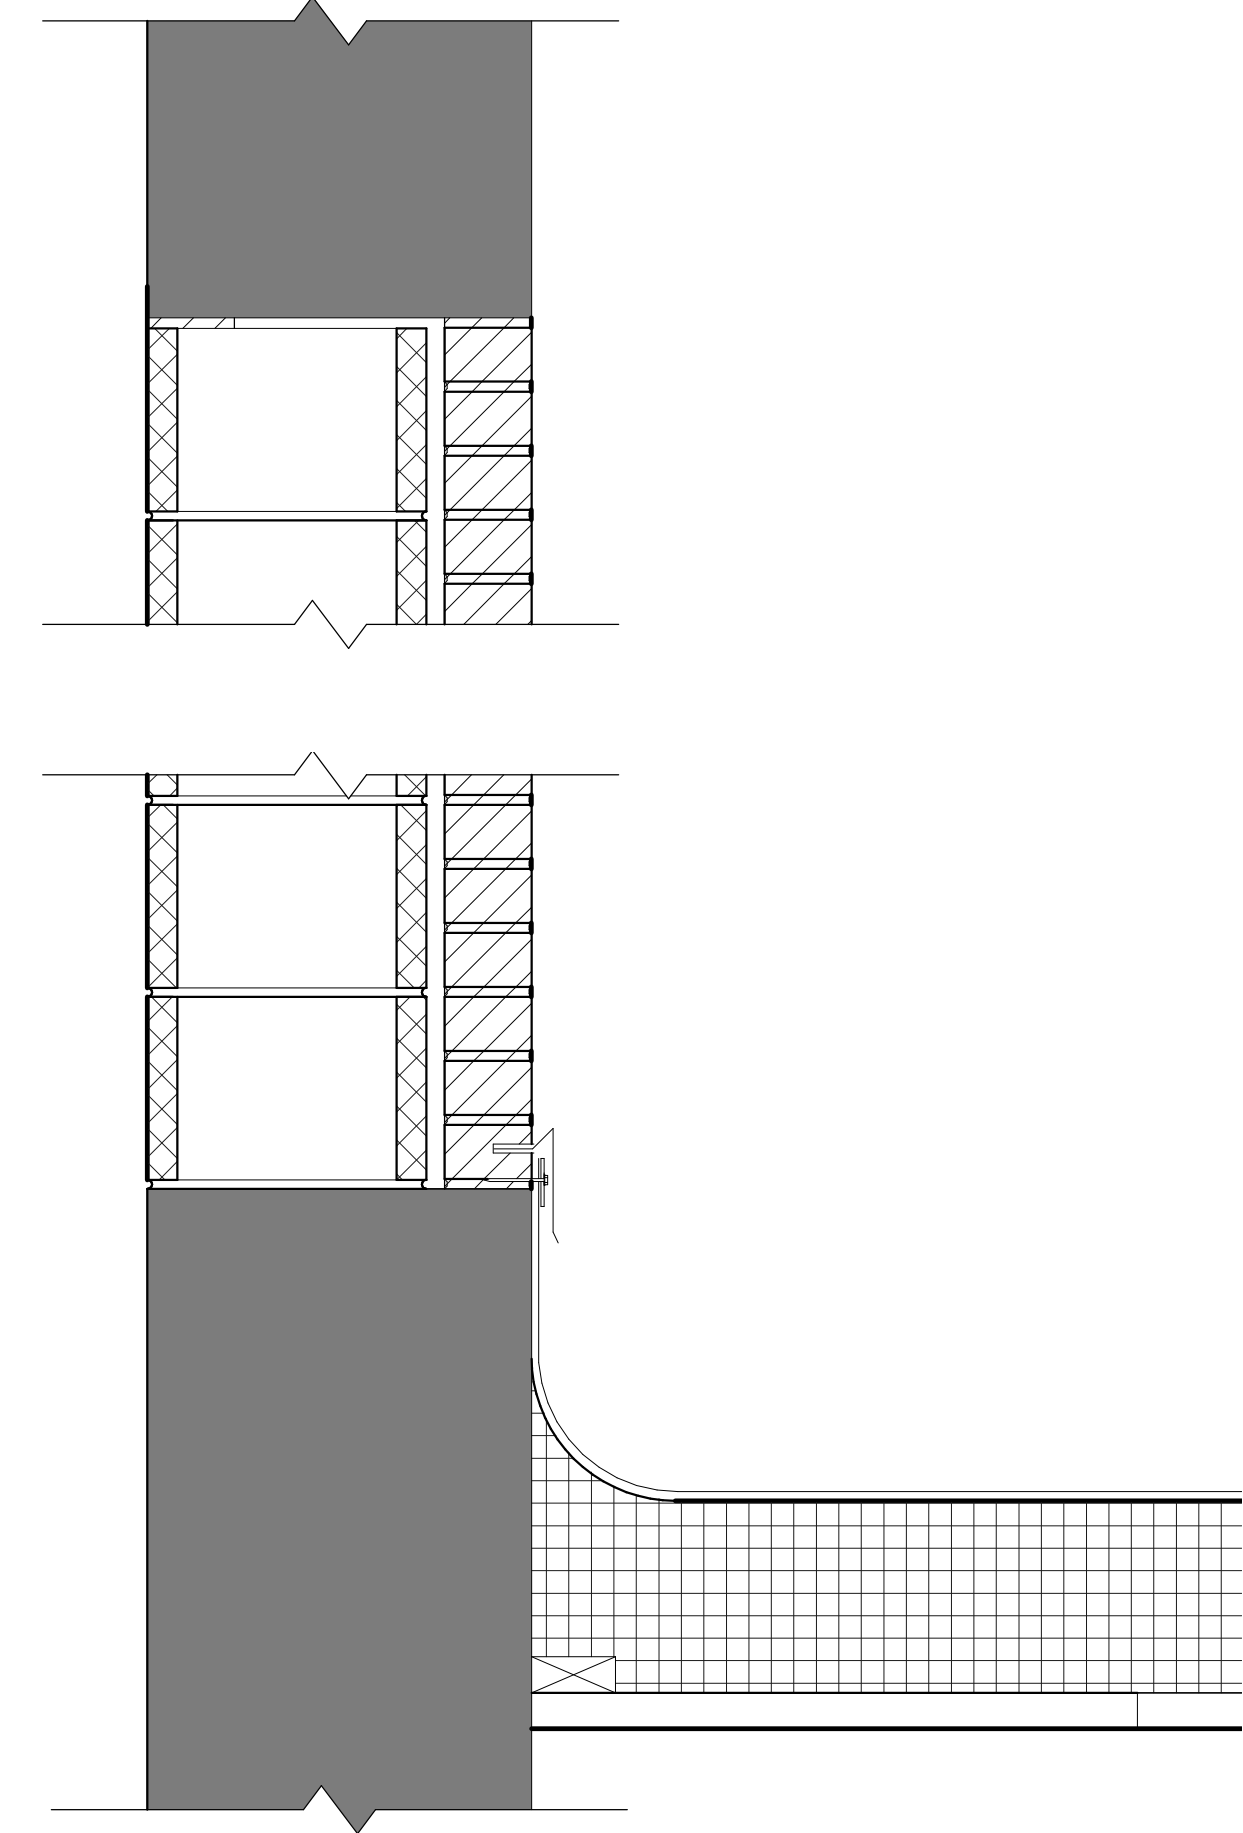


2 SECTION DETAIL @ MECH ROOF SOUTH WALL
1 1/2" = 1'-0"

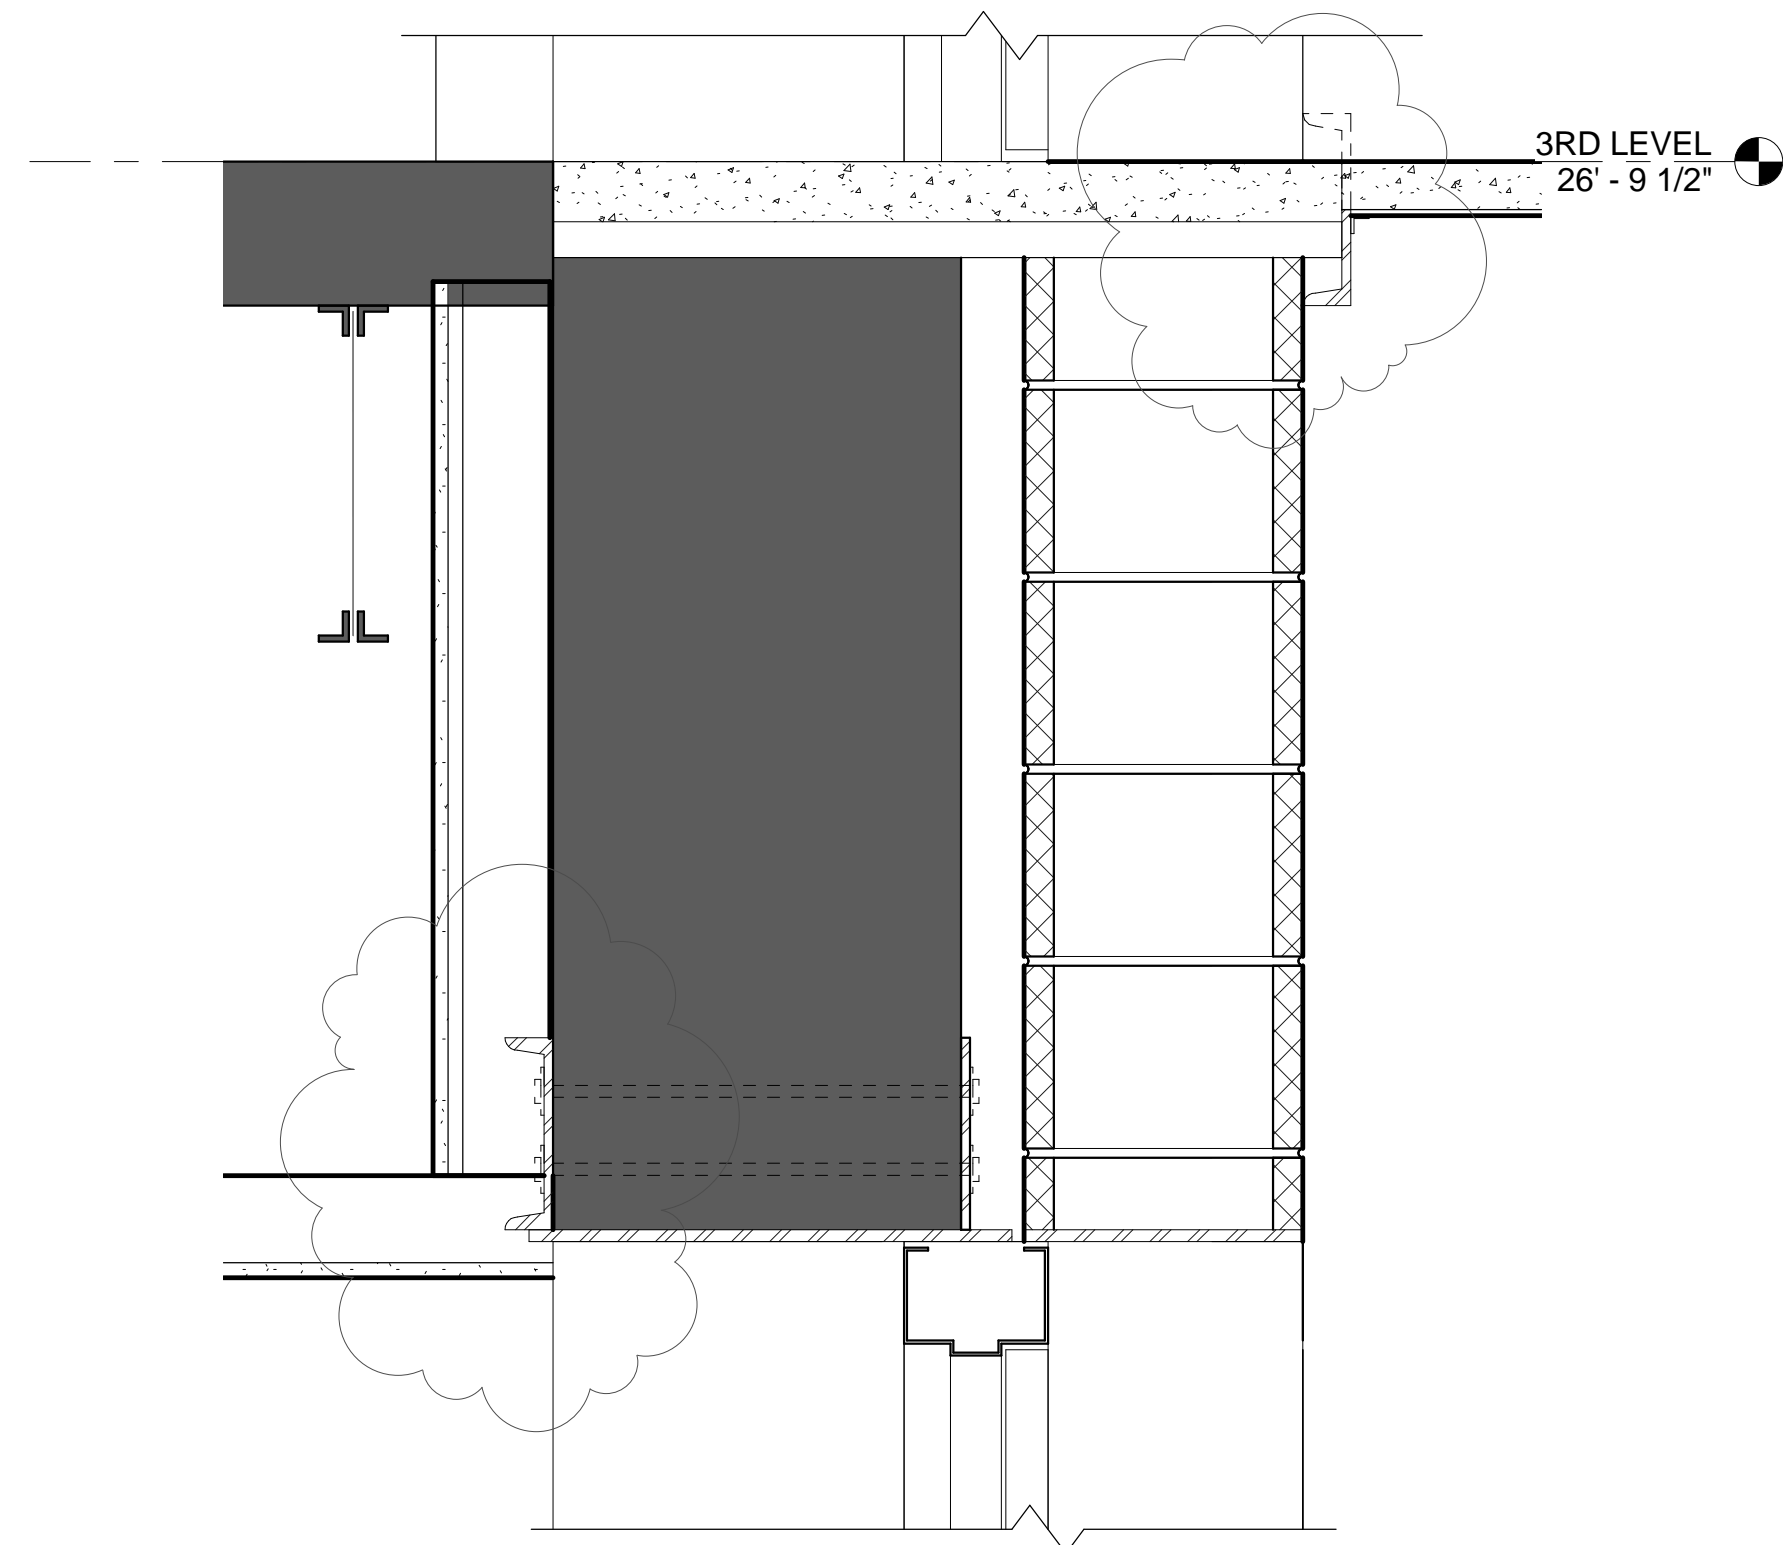


8 SECTION DETAIL @ STAIR DOOR HEAD
1 1/2" = 1'-0"

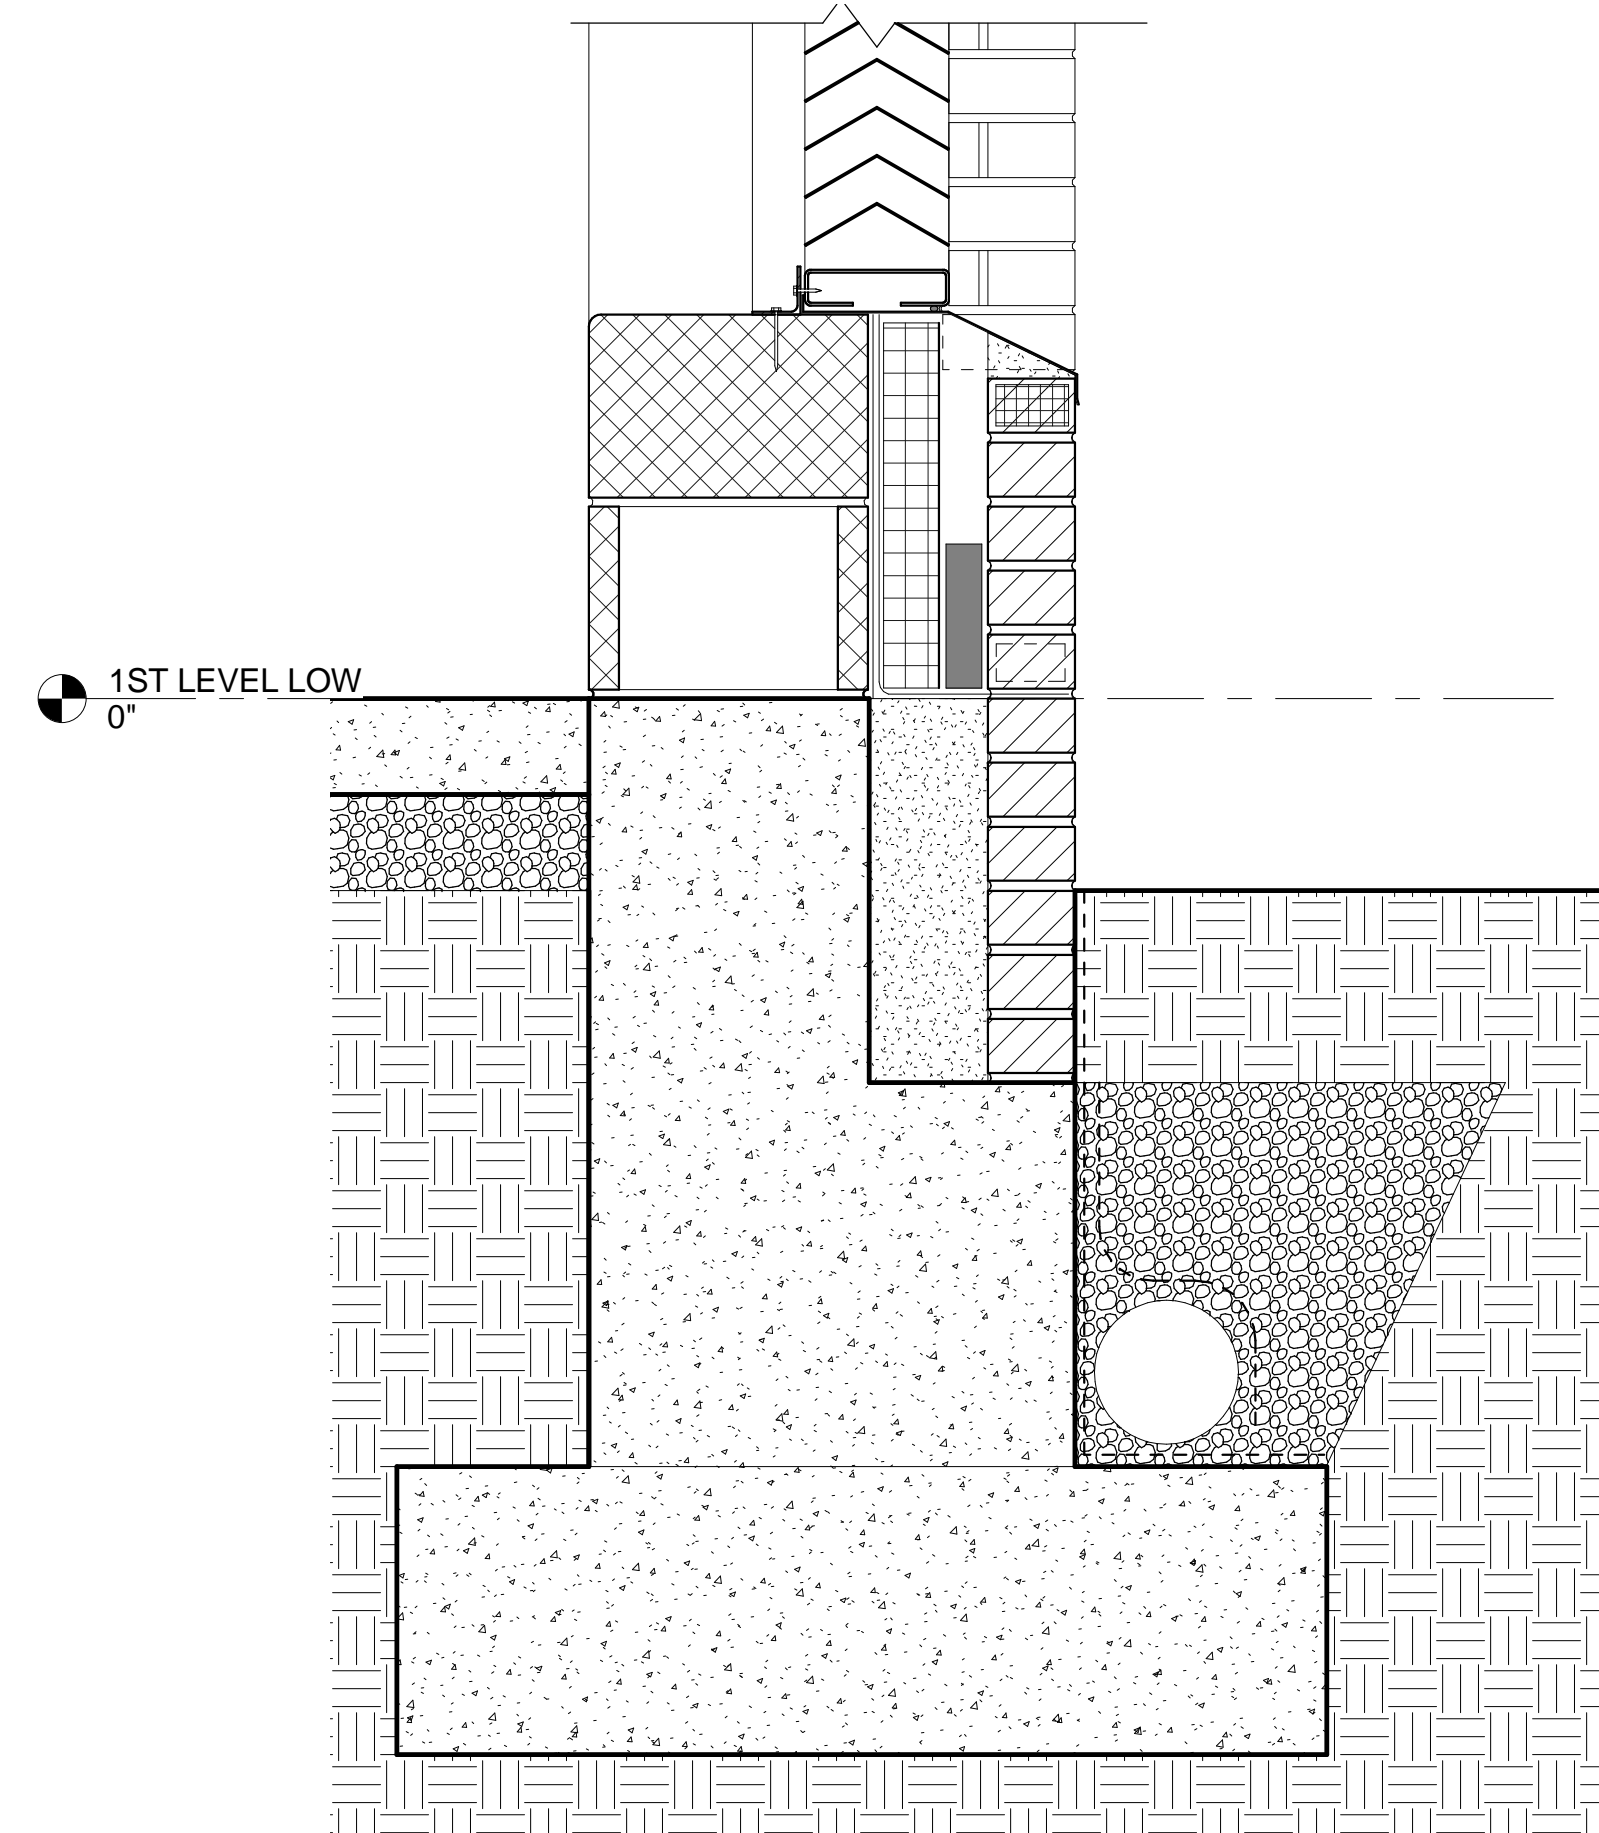


3 SECTION DETAIL @ NEW MECH. WALL FOUNDATION
1 1/2" = 1'-0"

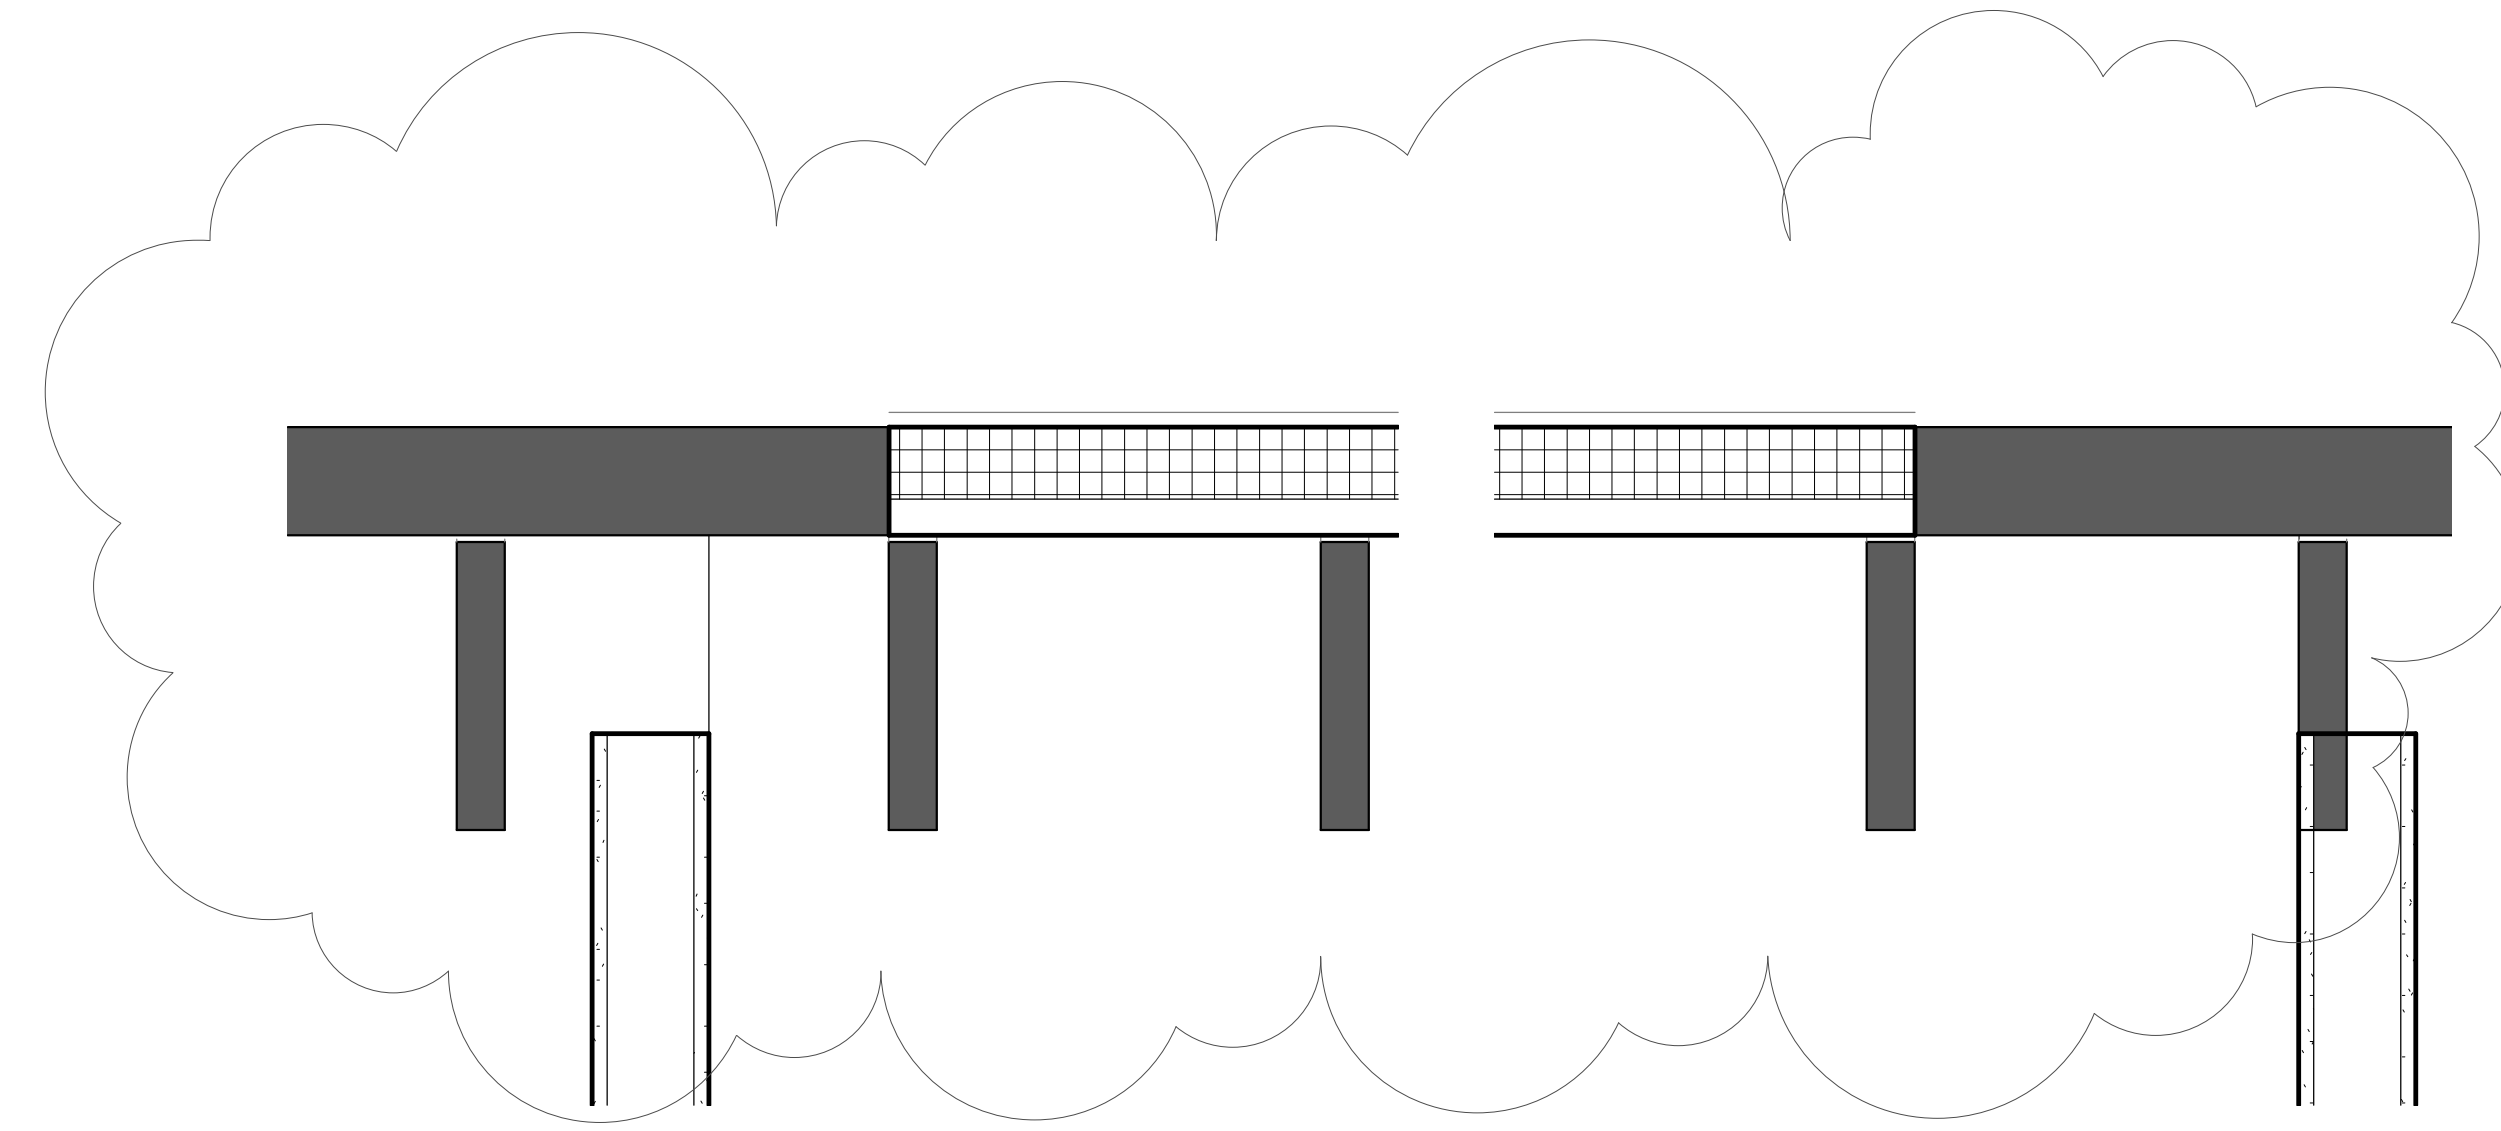


6 SECTION DETAIL @ INFILL FOR SKYLIGHTS
1 1/2" = 1'-0"

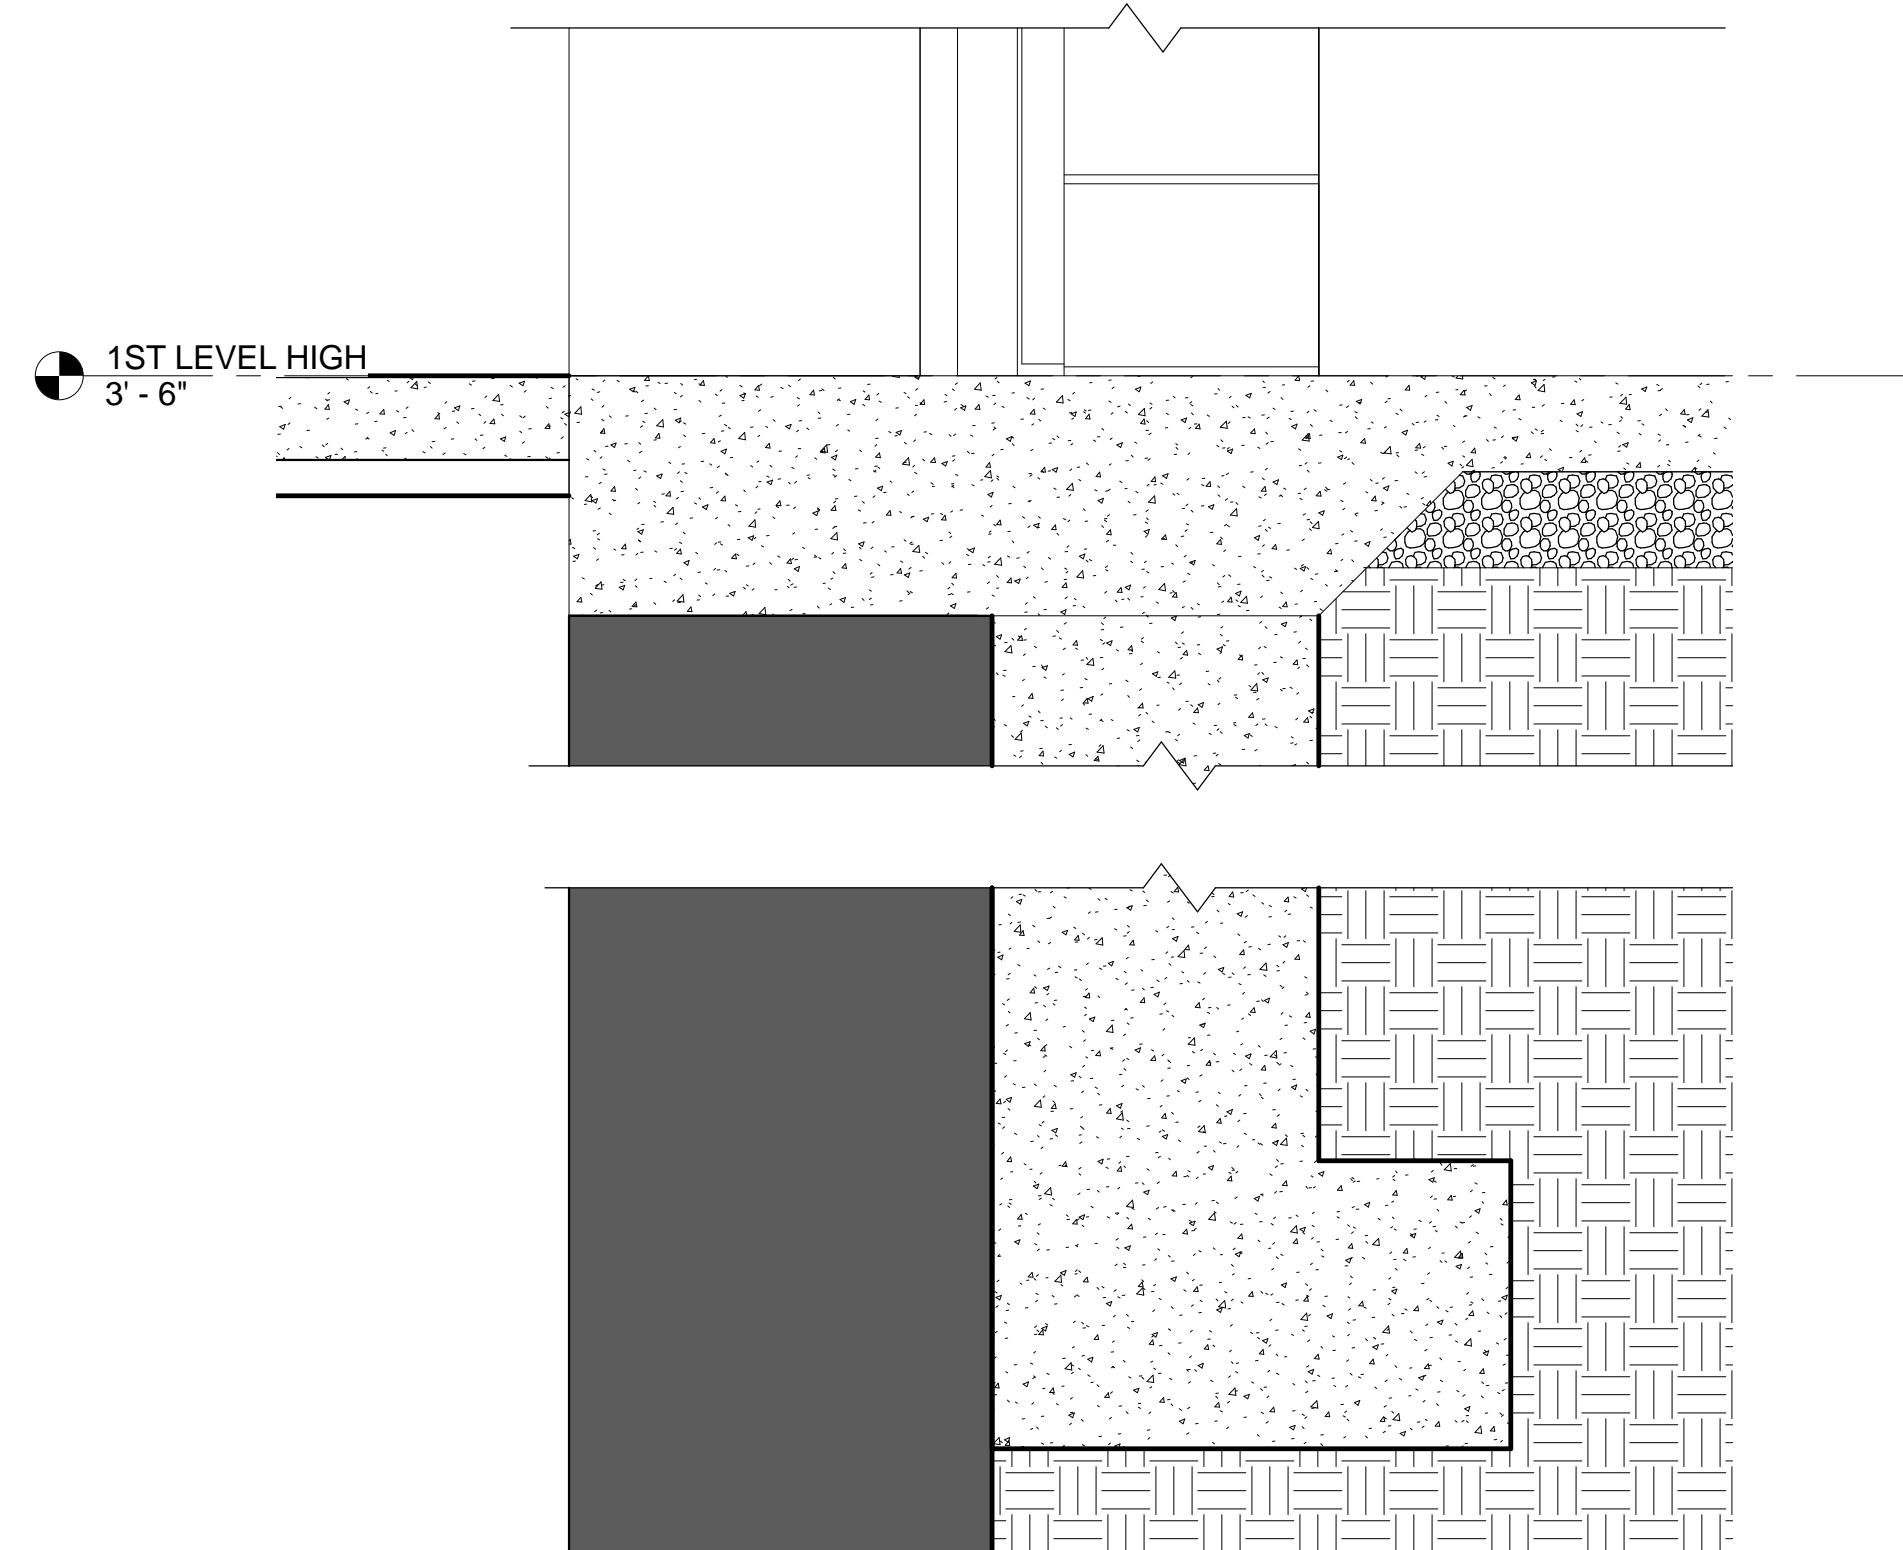

7 SECTION DETAIL @ STAIR WEST WALL FOUNDATION
1 1/2" = 1'-0"

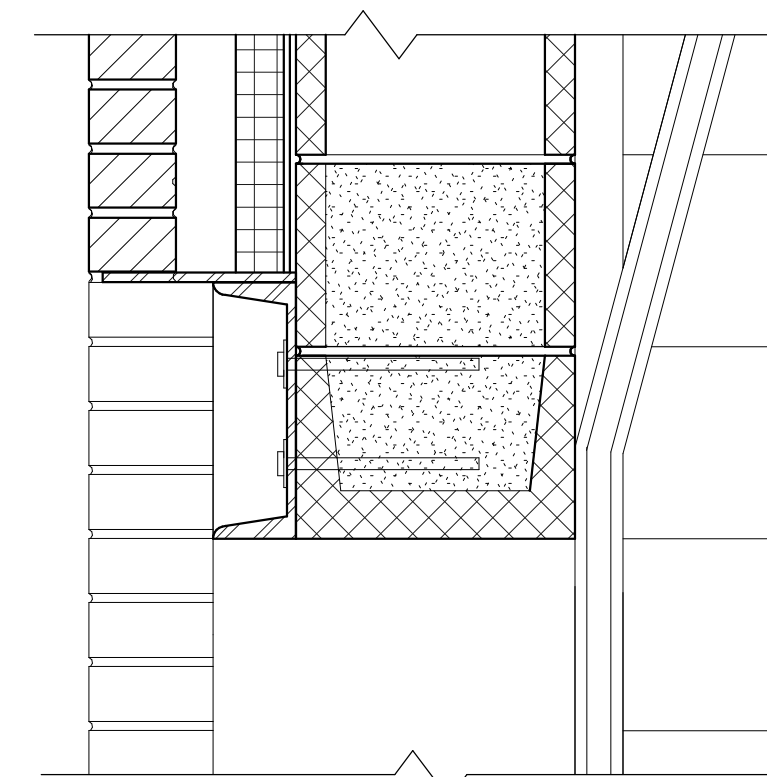

9 SECTION DETAIL @ SECTIONAL DOOR HEAD
1 1/2" = 1'-0"

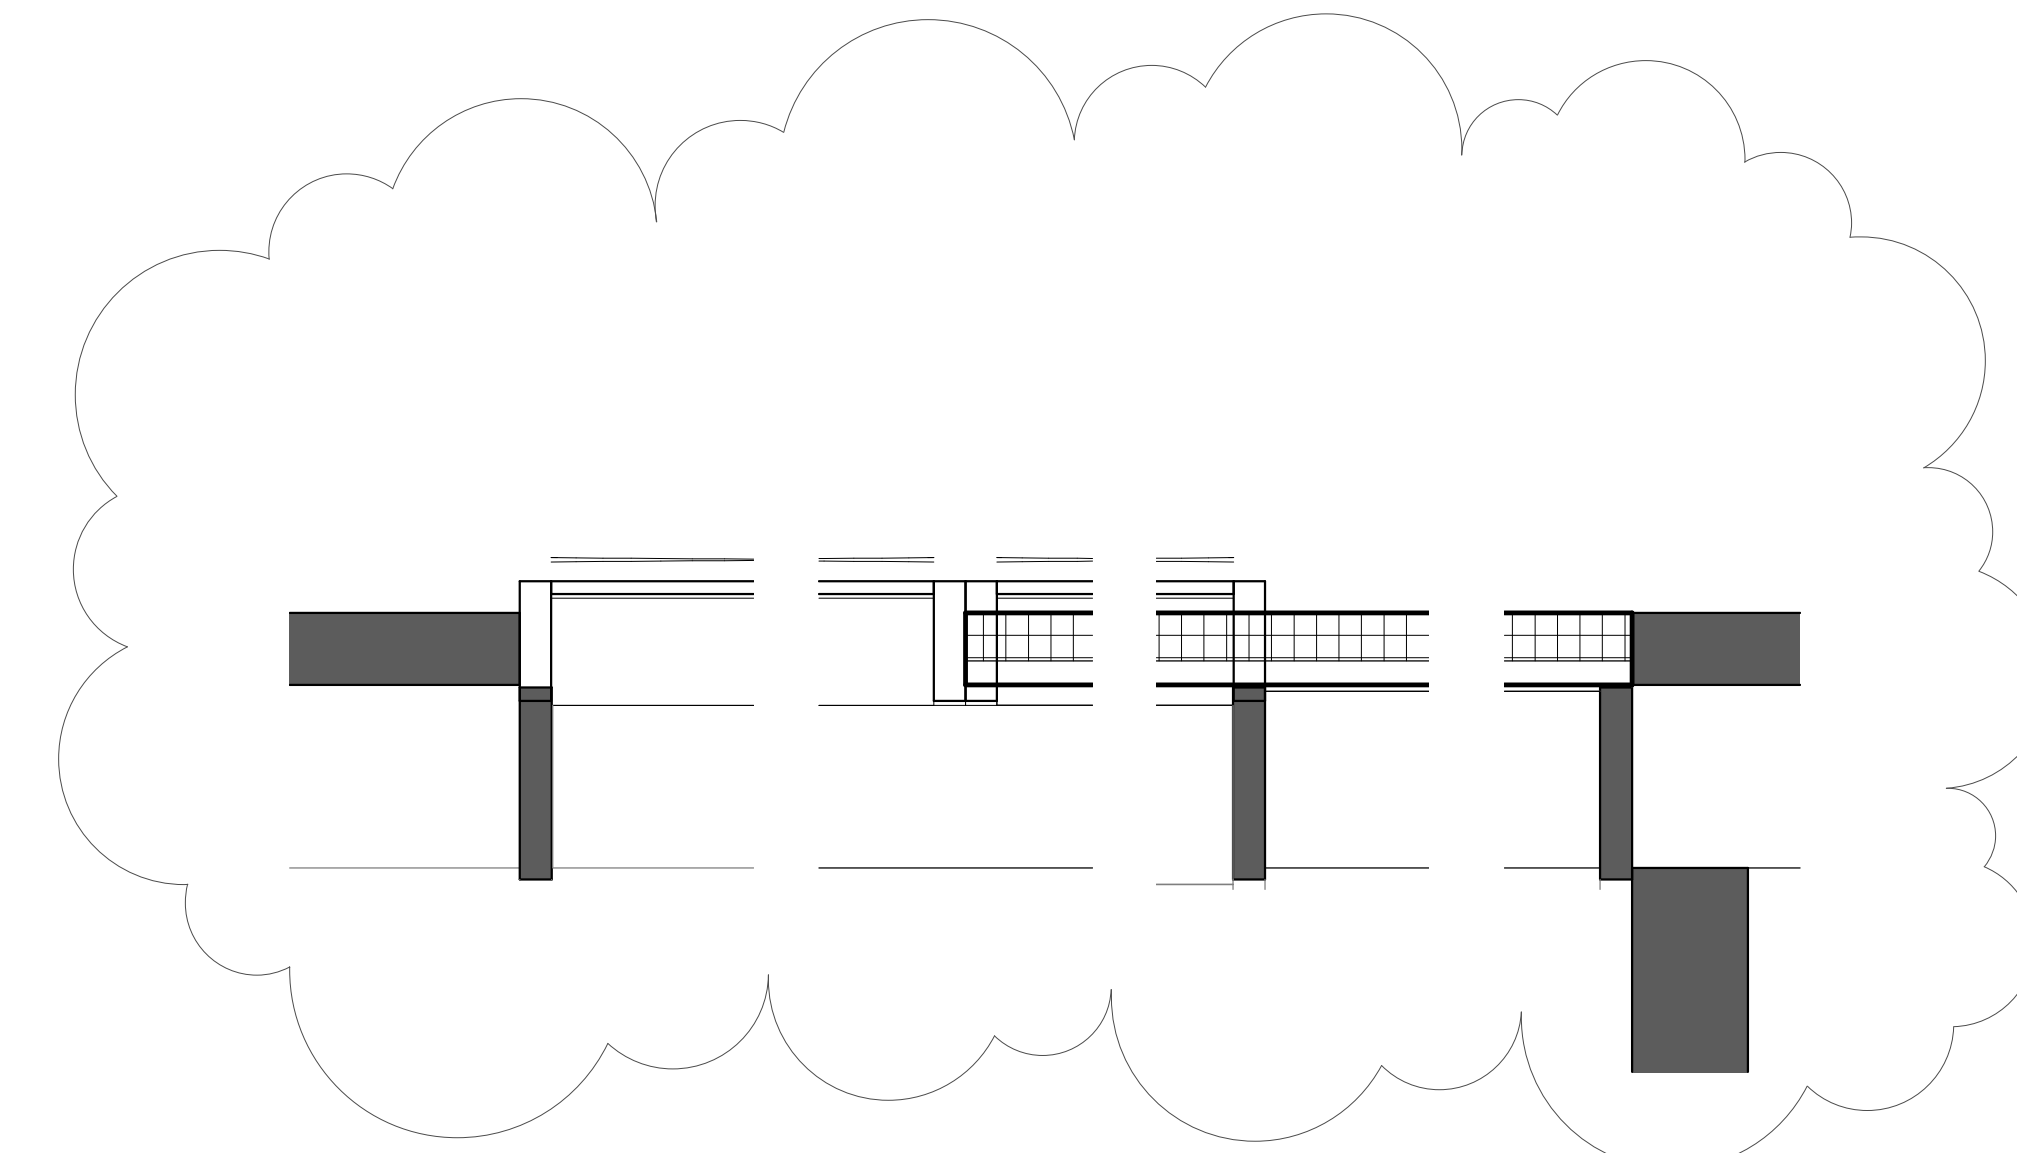

5 SECTION DETAIL @ SKYLIGHTS
1" = 1'-0"