



18 ALUMINUM WINDOWS
1/4" = 1'-0"

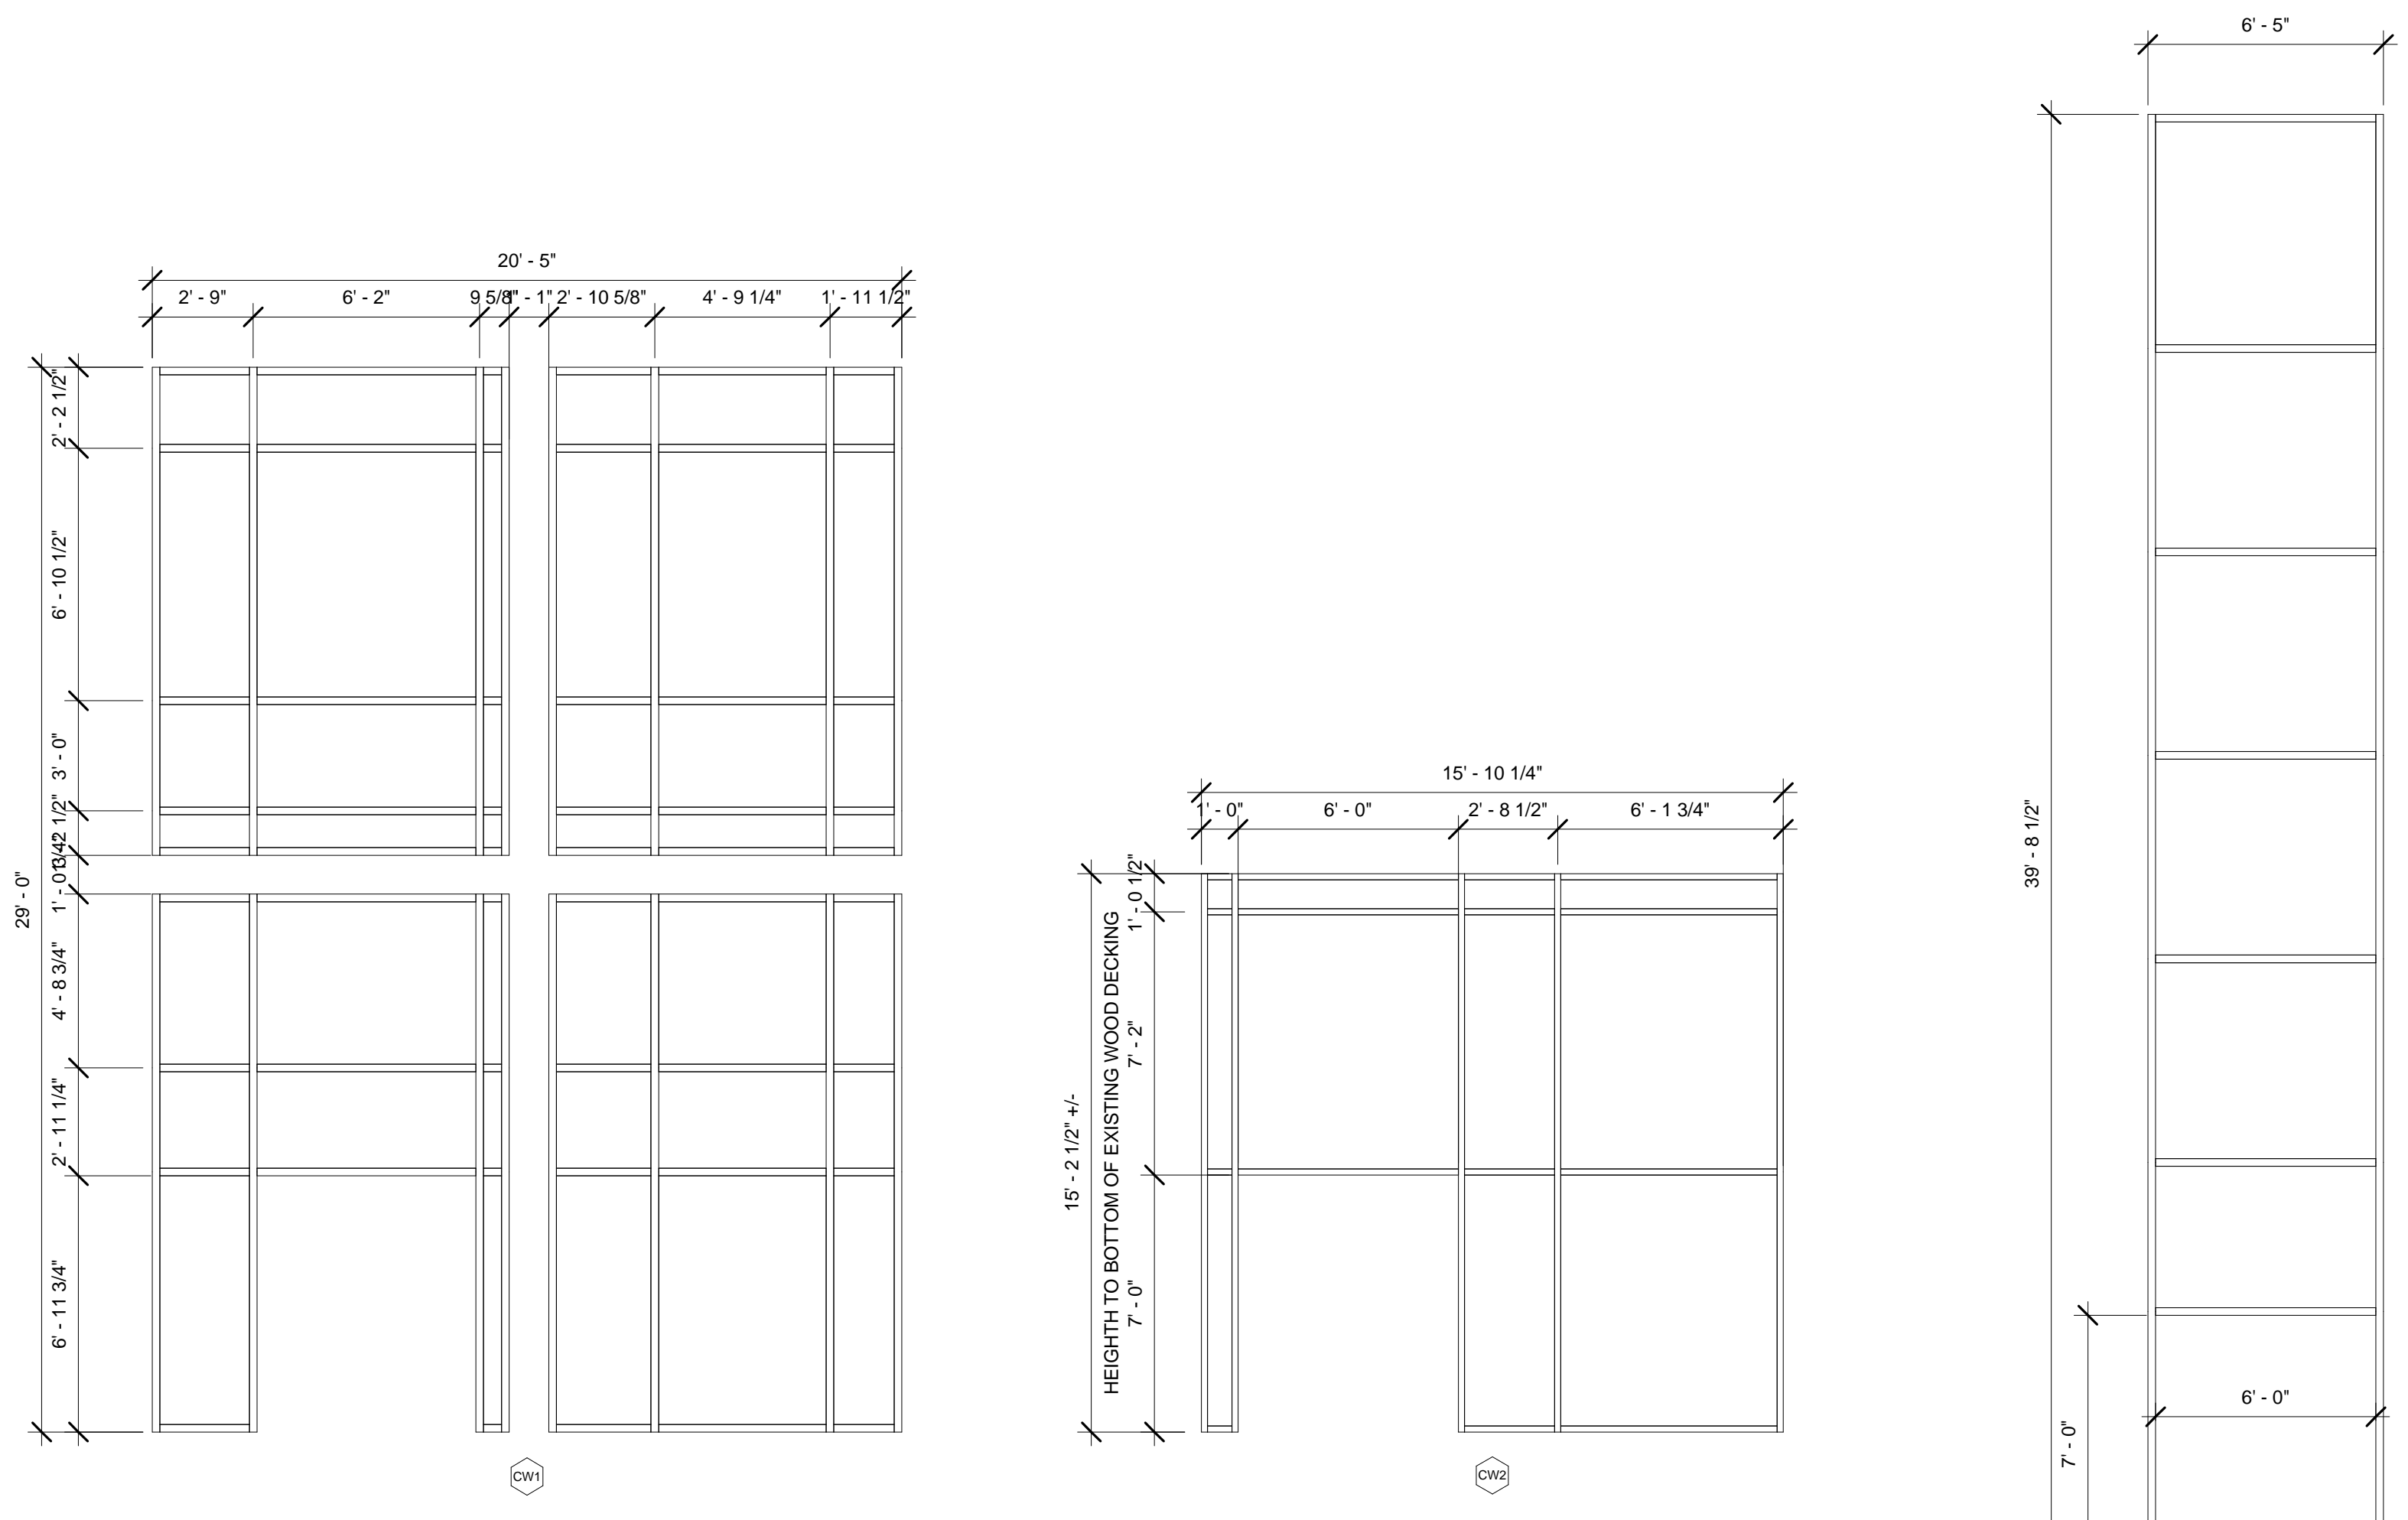


14 FRAMING CURTAIN WALL
1/4" = 1'-0"

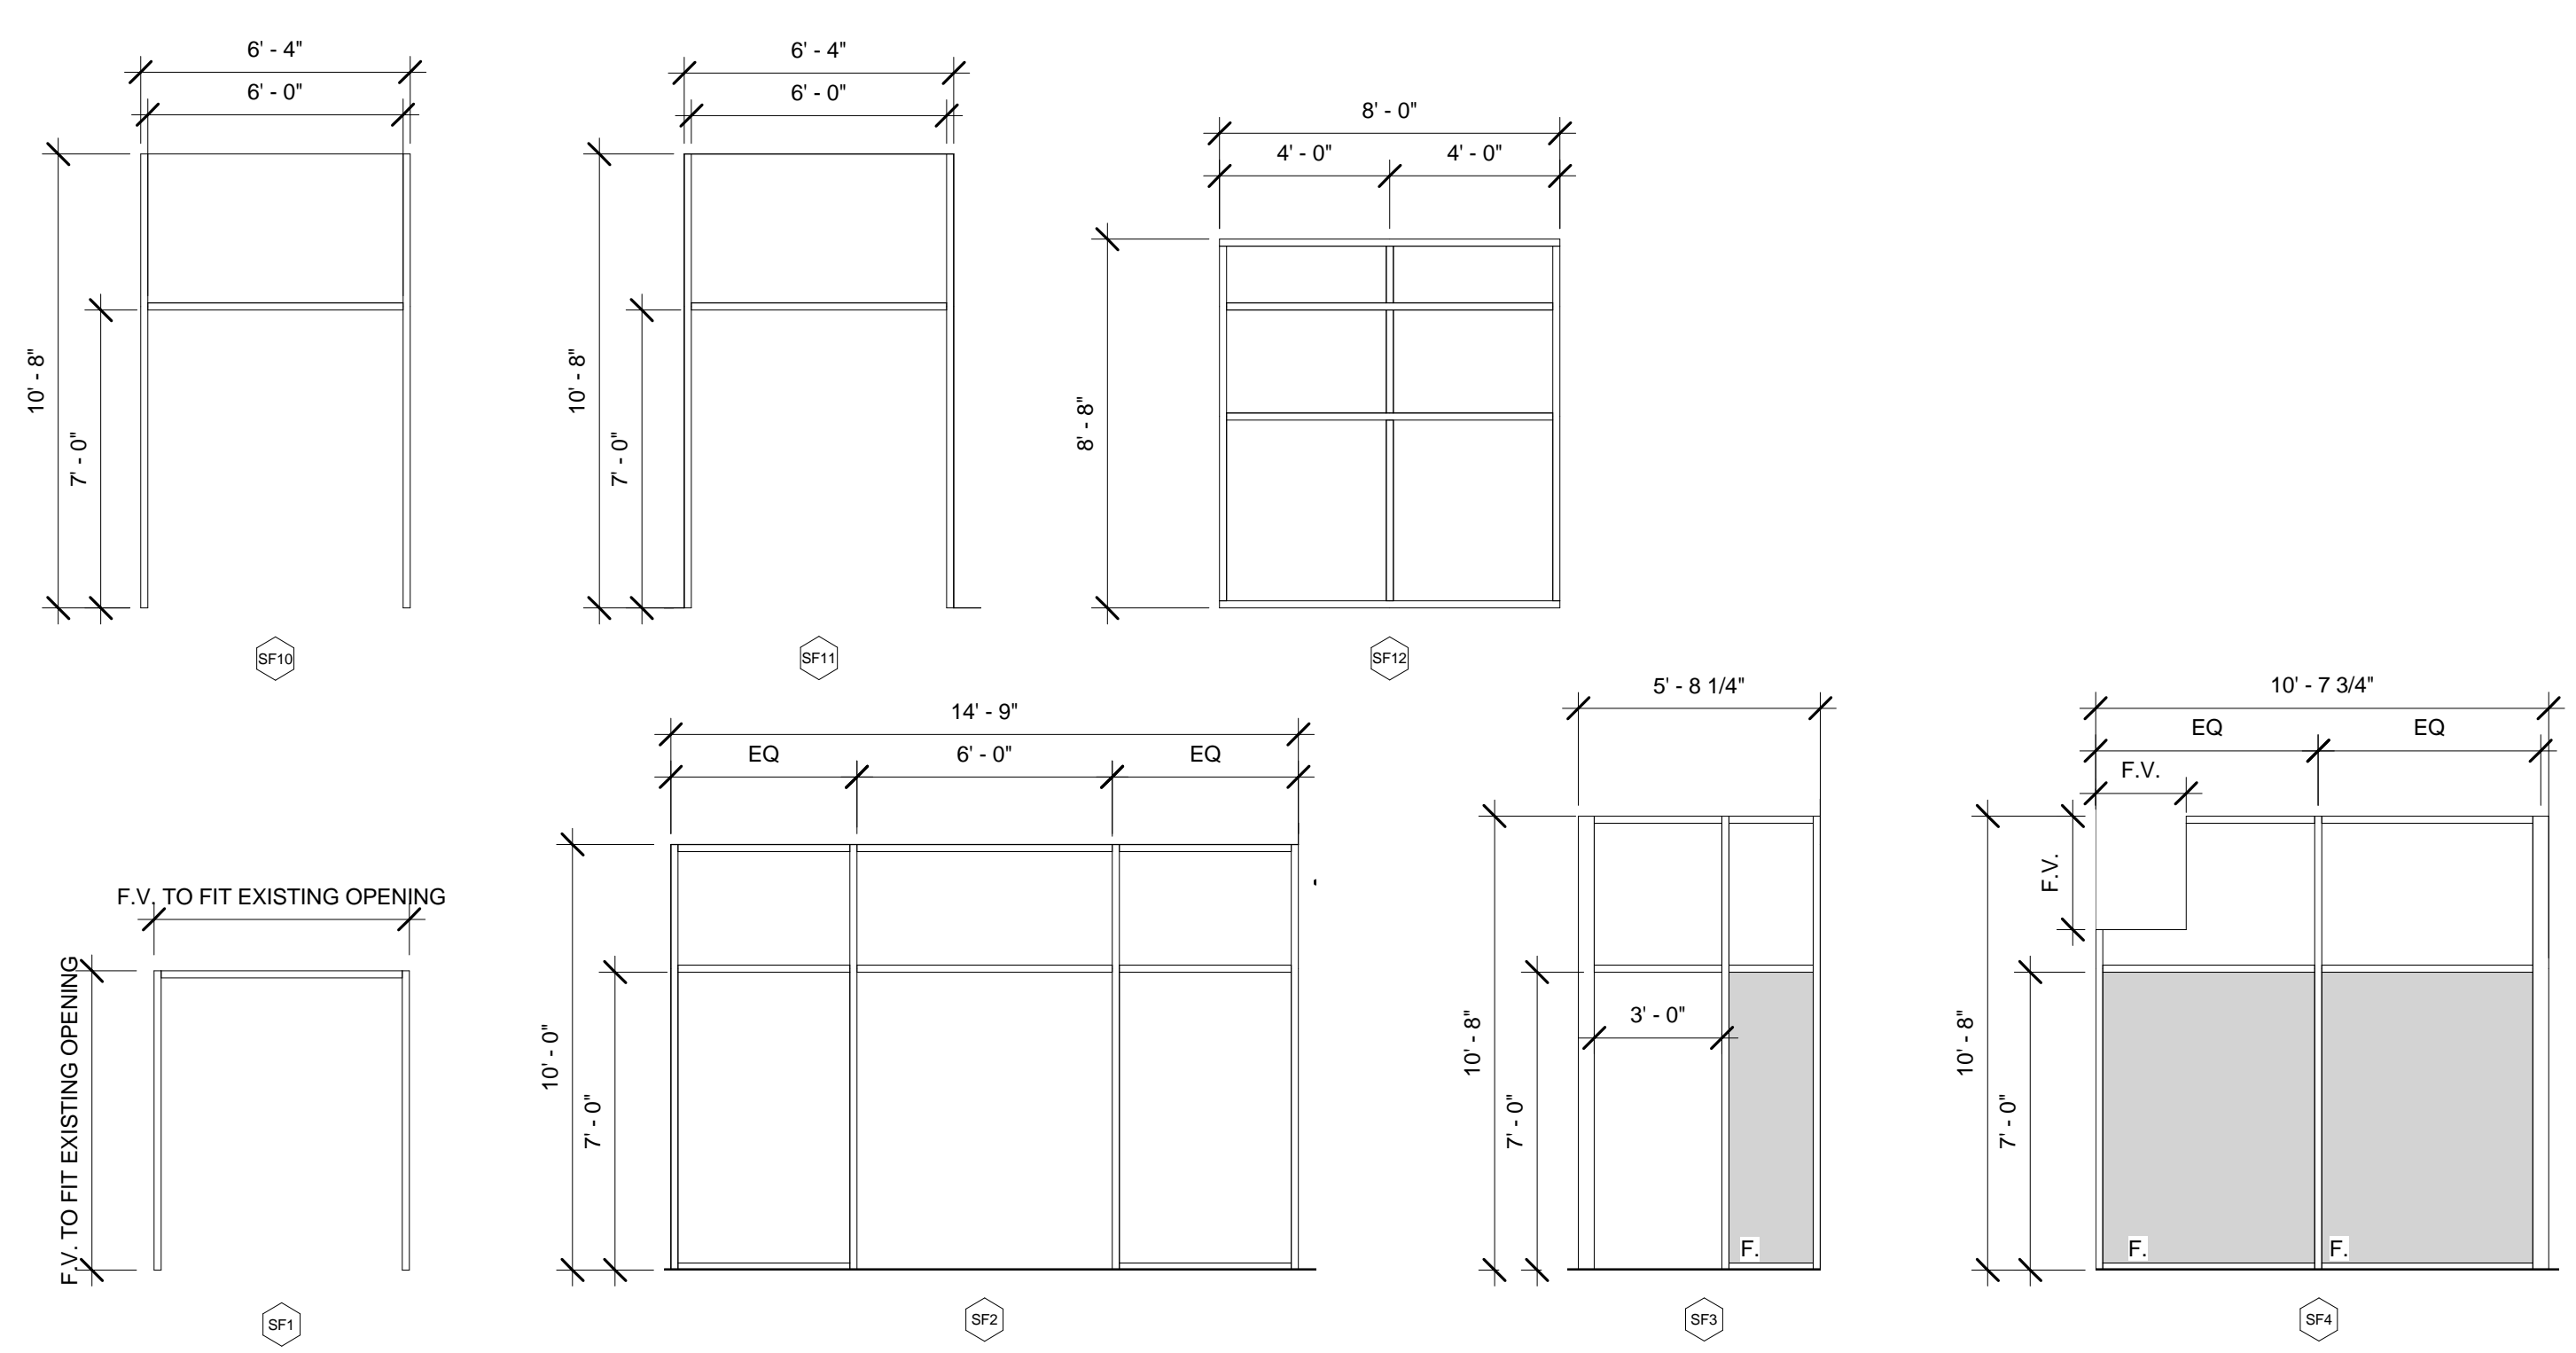

7 FRAMING STOREFRONT
1/4" = 1'-0"

GLAZING NOTES:
 T. TEMPERED
 T.I. TEMPERED INSULATED
 L. LAMINATED W/ FROSTED INNER-LAYER
 SEE SPECS FOR ADDITIONAL INFO

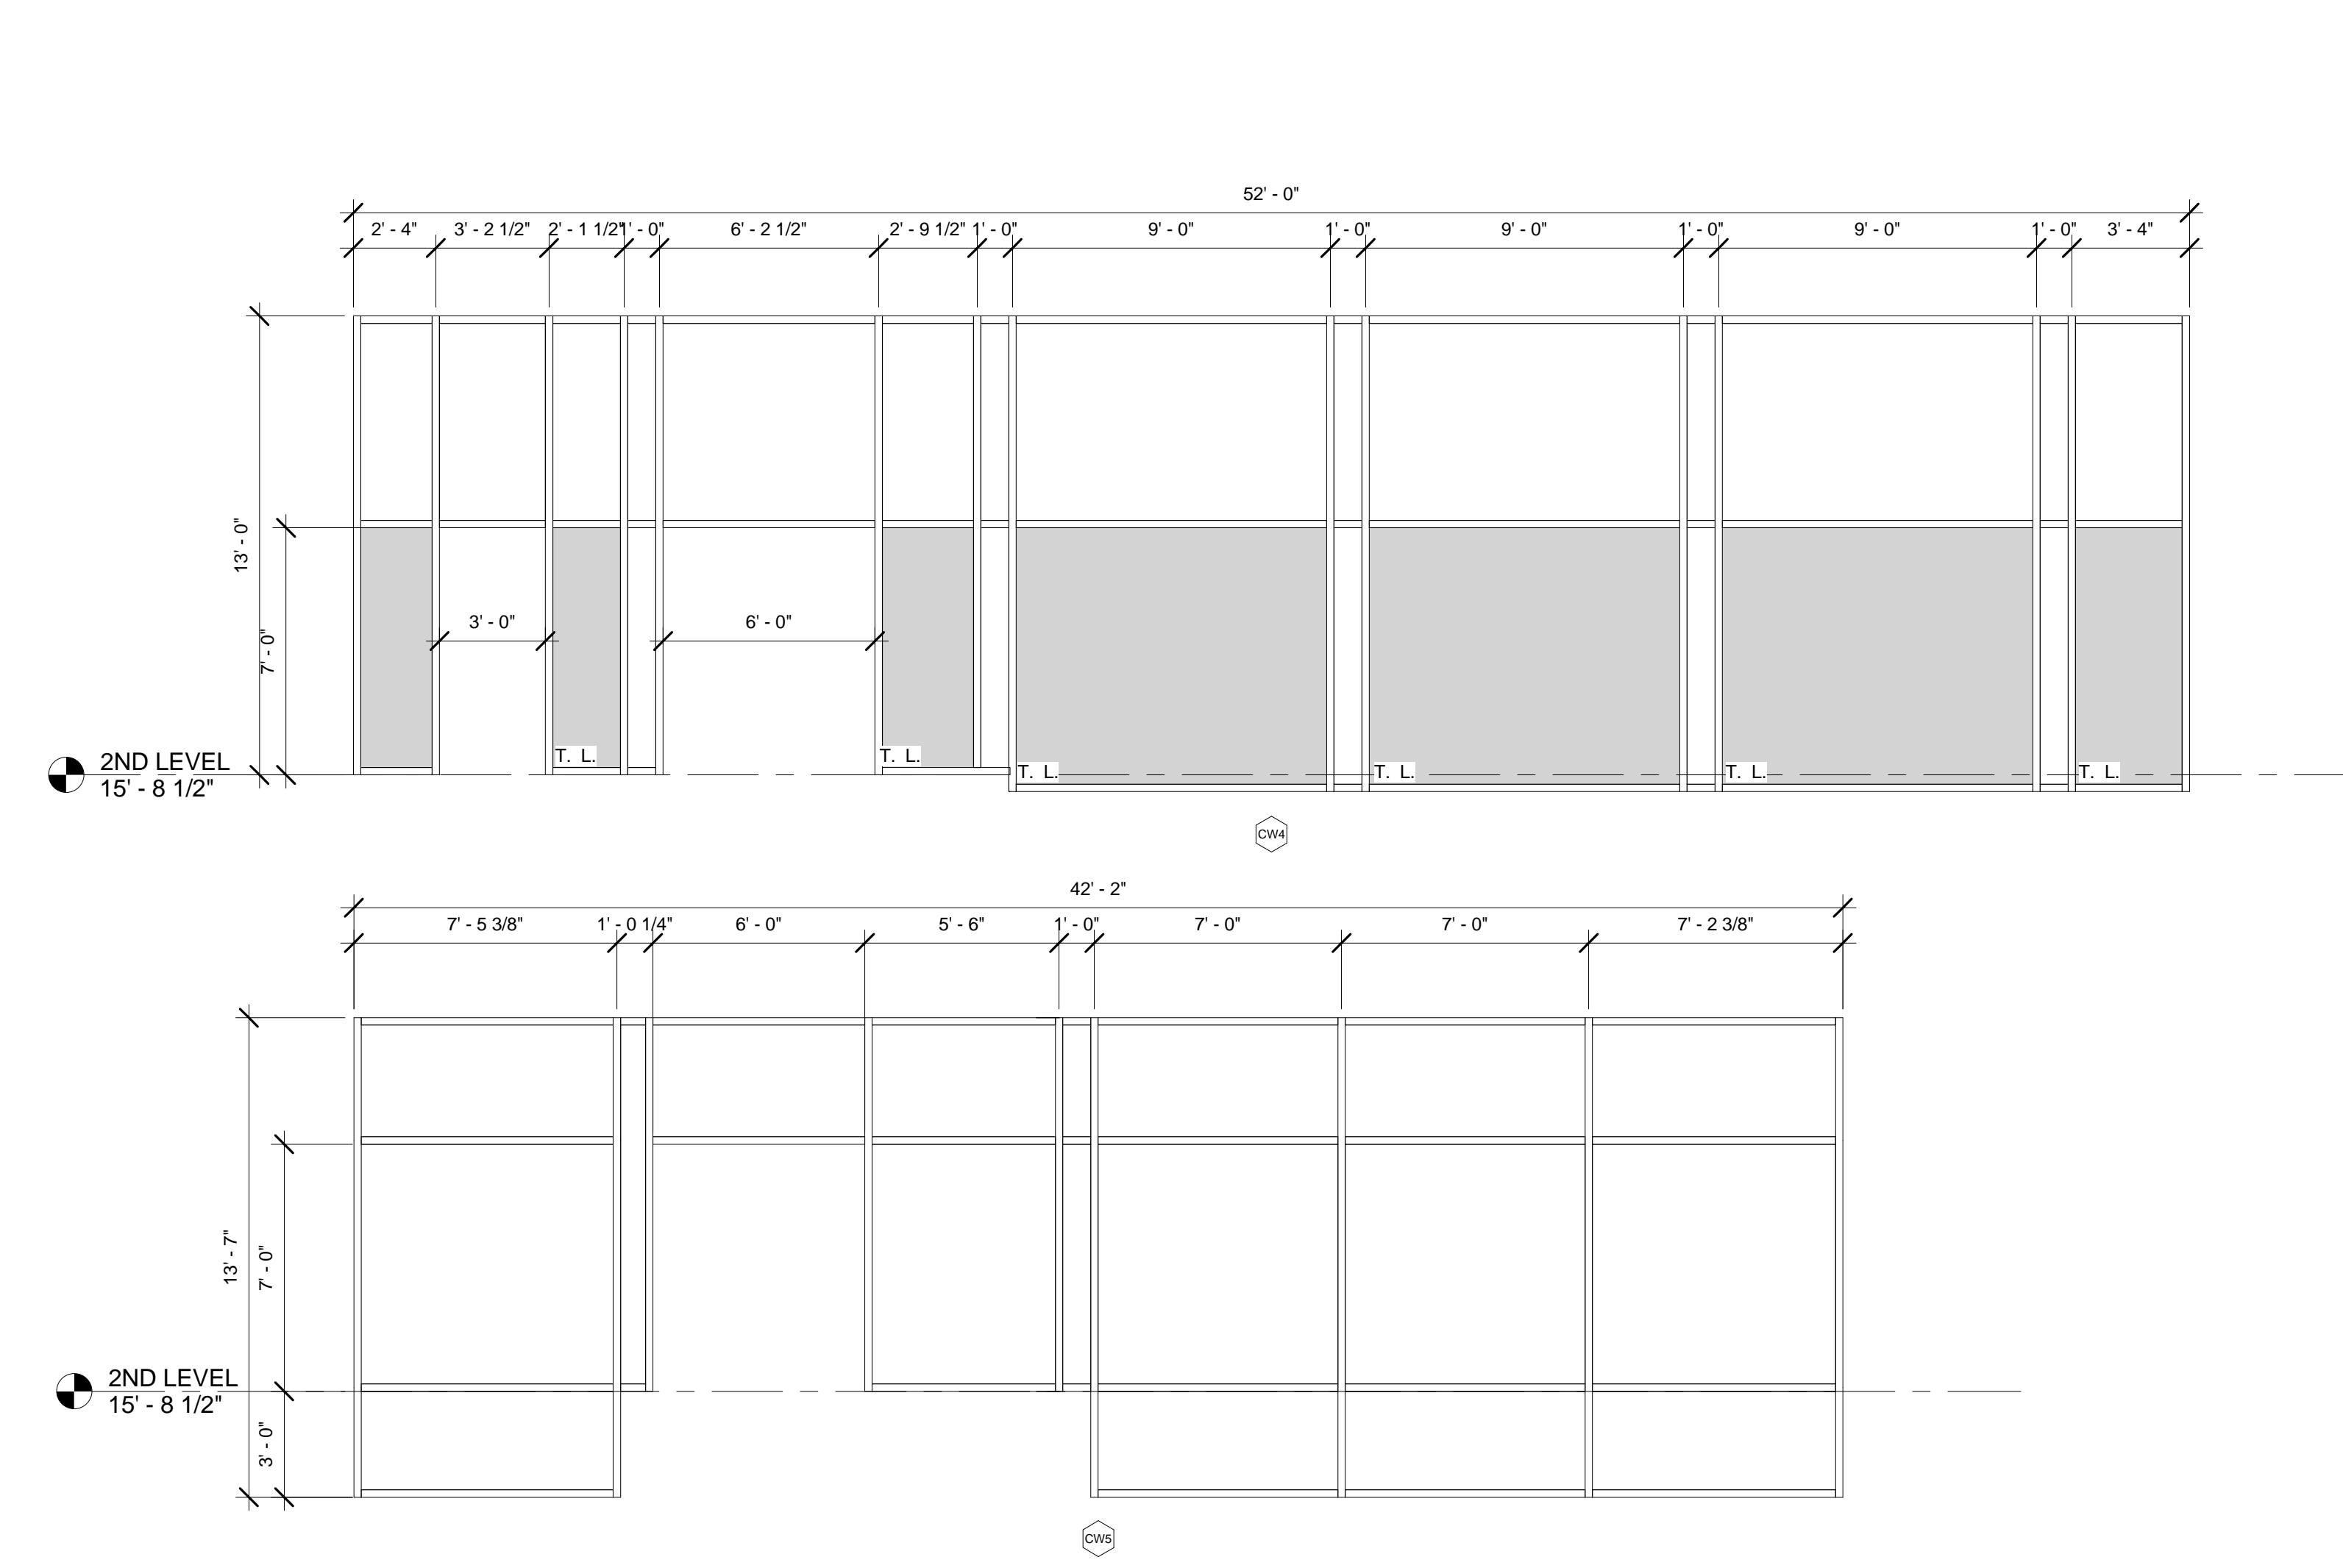

2ND LEVEL
15' - 8 1/2"

2ND LEVEL
15' - 8 1/2"

UNIVERSITY LOFTS - Renovate Academic Facility UK School of Art & Visual Studies

STOREFRONT/CURTAIN WALL GLAZING ELEVATIONS AND DETAILS

NOT FOR CONSTRUCTION Job Number: 1205 Date: 05/2013

Drawn By: Author Checked By: Checker

Revision:

212 North Upper Street
 Lexington, Kentucky 40507-1001
 p.609.252.2200
 www.omniarchitects.com



This Drawing and the Design shown thereon are the property of Omni Architects. The reproduction, copying or other use of this drawing without the written consent of Omni Architects is prohibited.

PHASE 3 - CONSTRUCTION DOCUMENTS
 50% REVIEW SUBMITTAL

A-8.2