

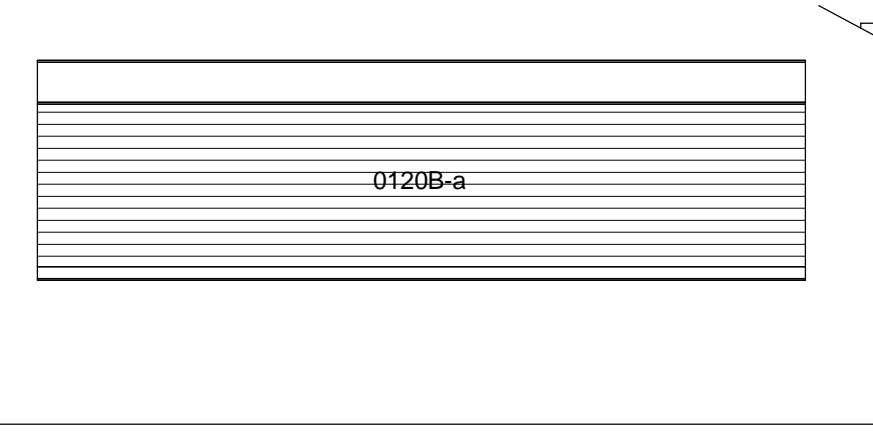
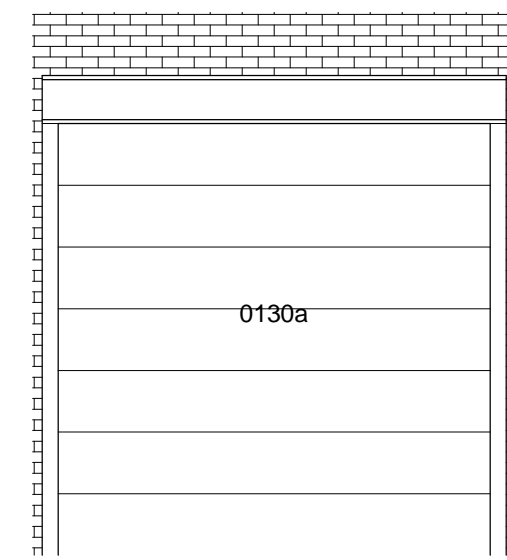




6 ELEVATIONS_LOUVERS
A-8.4 1/4" = 1'-0"

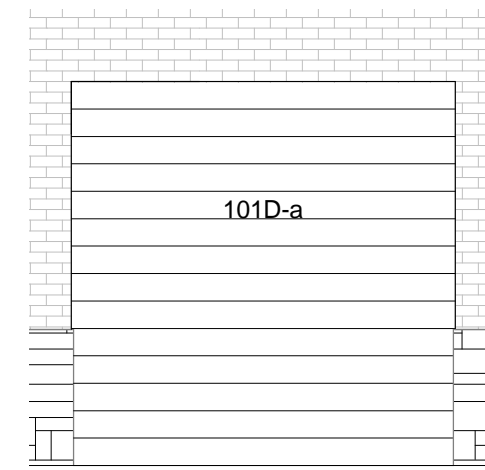

3 ELEVATION_OVERHEAD COILING DOORS
A-8.4 1/4" = 1'-0"

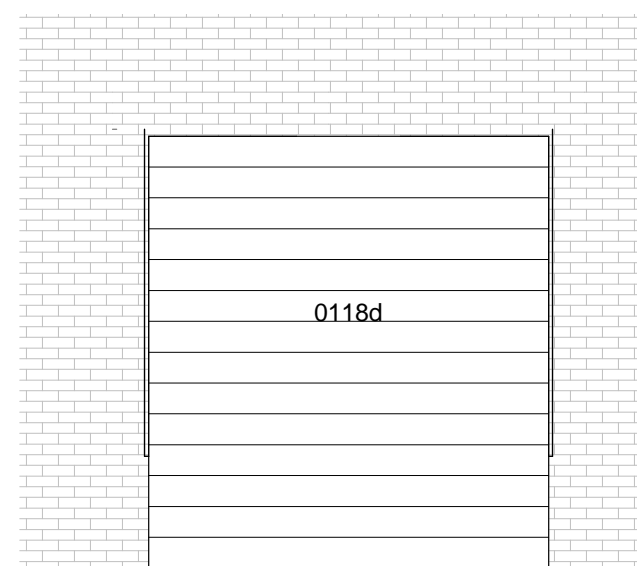

2 ELEVATION_GARAGE DOORS
A-8.4 1/4" = 1'-0"

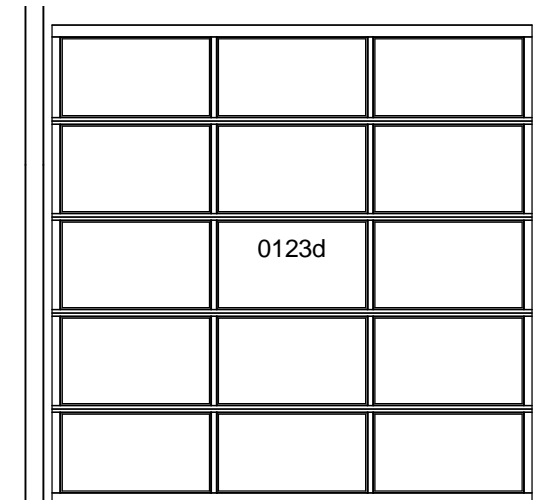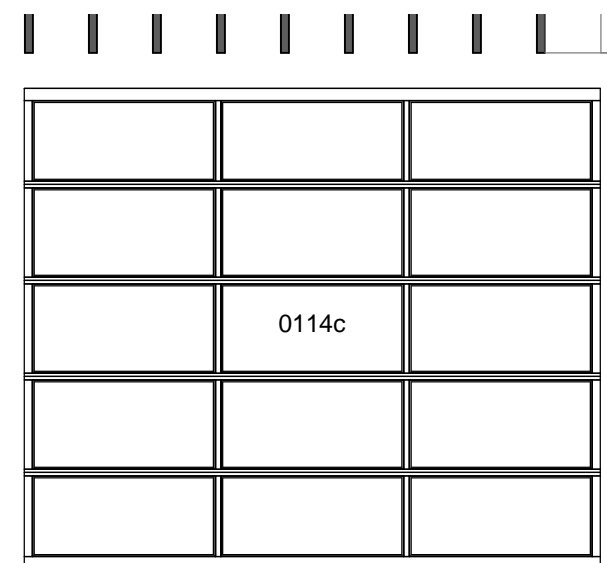

1 ELEVATION_GARAGE DOORS
A-8.4 1/4" = 1'-0"

UNIVERSITY LOFTS - Renovate Academic Facility UK School of Art & Visual Studies

SPECIALTY OPENINGS



212 North Upper Street
Lexington, Kentucky 40507-1001
p.606.252.2222
www.omniarchitects.com

NOT FOR CONSTRUCTION Job Number: 1205 Date: 05/2013

Drawn By: Author

Checked By: Checker

Revision:

This Drawing and the Design shown thereon are the property of Omni Architects. The reproduction, copying or other use of this drawing without the written consent of Omni Architects is prohibited.

PHASE 3 - CONSTRUCTION DOCUMENTS
50% REVIEW SUBMITTAL

A-8.4