


① FIRE PROTECTION DEMO BASEMENT  
 PLAN  
 1/8" = 1'-0"

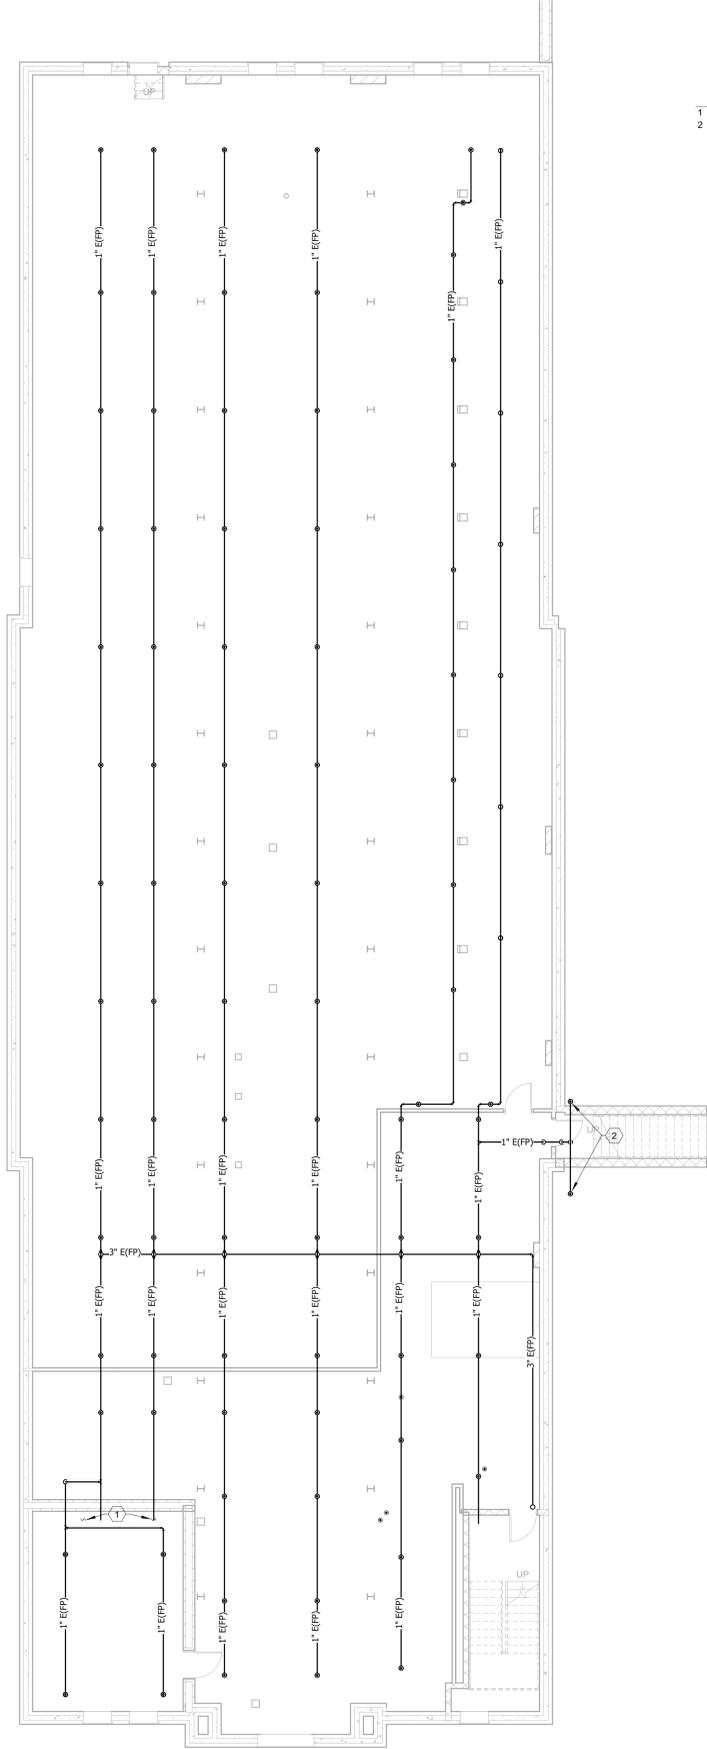

- FIRE PROTECTION DEMO BASEMENT PLAN TAGGED NOTES
- 1 EXISTING FIRE PROTECTION PIPING ABANDONED ABOVE VAULT.
  - 2 FIRE PROTECTION PIPING AND SPRINKLER HEADS UNDER LANDING.

**UNIVERSITY LOFTS - Renovate Academic Facility UK School of Art & Visual Studies**

FIRE PROTECTION DEMO BASEMENT PLAN

NOT FOR CONSTRUCTION Job Number: 1205

Date: 03/2013

Drawn By: Author

Checked By: Checker

Revision:

PRE-DESIGN  
**FP1.0**



212 North Upper Street  
 Lexington, Kentucky 40507-1001  
 p.603.252.2266 f.603.252.2268  
 www.omniarchitects.com

This Drawing and the Design shown thereon are the property of Omni Architects. The reproduction, copying or other use of this drawing without the written consent of Omni Architects is prohibited.

