


1 FIRE PROTECTION DESIGN THIRD FLOOR PLAN - ALTERNATE
1/8" = 1'-0"

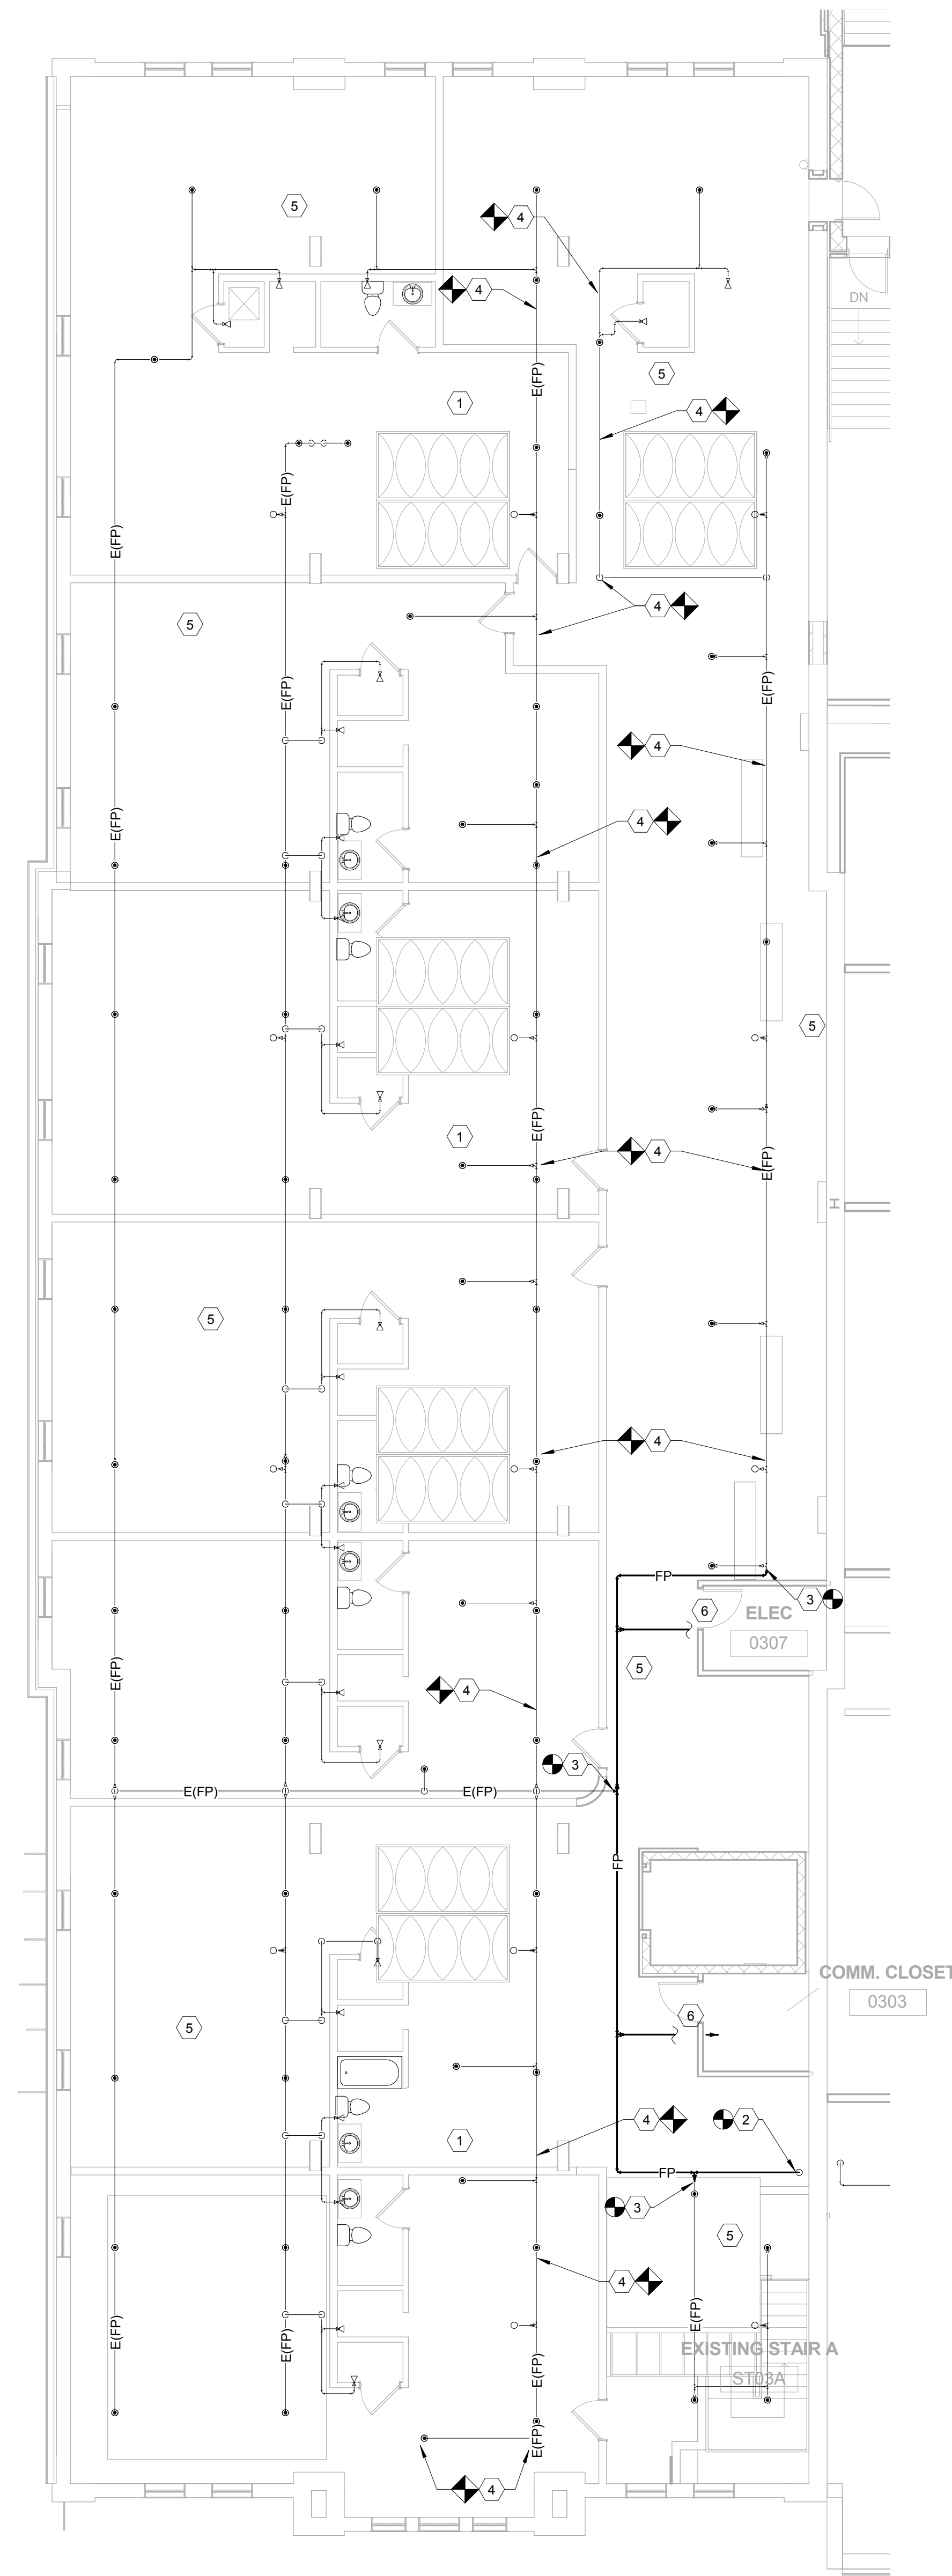

2 FIRE PROTECTION DESIGN THIRD FLOOR PLAN - BASE BID
1/8" = 1'-0"

- FIRE PROTECTION DESIGN THIRD FLOOR PLAN TAGGED NOTES
- 1 EXISTING FIRE PROTECTION LINES AND SPRINKLER HEADS SHALL REMAIN. CONTRACTOR SHALL ADD FIRE PROTECTION PIPING AND SPRINKLER HEADS TO PROVIDE 100% COVERAGE FOR THE ENTIRE BUILDING.
 - 2 FIRE PROTECTION MAIN DOWN. REFER TO SHEET FP2.2 FOR CONTINUATION.
 - 3 CONNECT TO FIRE PROTECTION MAIN. FIELD VERIFY EXACT LOCATION.
 - 4 REROUTE EXISTING SPRINKLER PIPING TO ACCOMMODATE NEW DUCTWORK AND COMMUNICATIONS CABLE TRAYS. PROVIDE A MINIMUM OF 12" CLEAR ABOVE THE TRAY AND 24" TO THE OPEN SIDE FOR ACCESS.
 - 5 CONTRACTOR SHALL REROUTE EXISTING SPRINKLER PIPING TO ACCOMMODATE NEW DUCTWORK AND CABLE TRAYS EVEN IF NOT INDICATED ON PLANS.
 - 6 TO NEW SPRINKLER HEADS. FIRE PROTECTION PIPE TO PROVIDE 100% COVERAGE FOR THE ENTIRE BUILDING.