




1  
A10.17 1/4" = 1'-0"

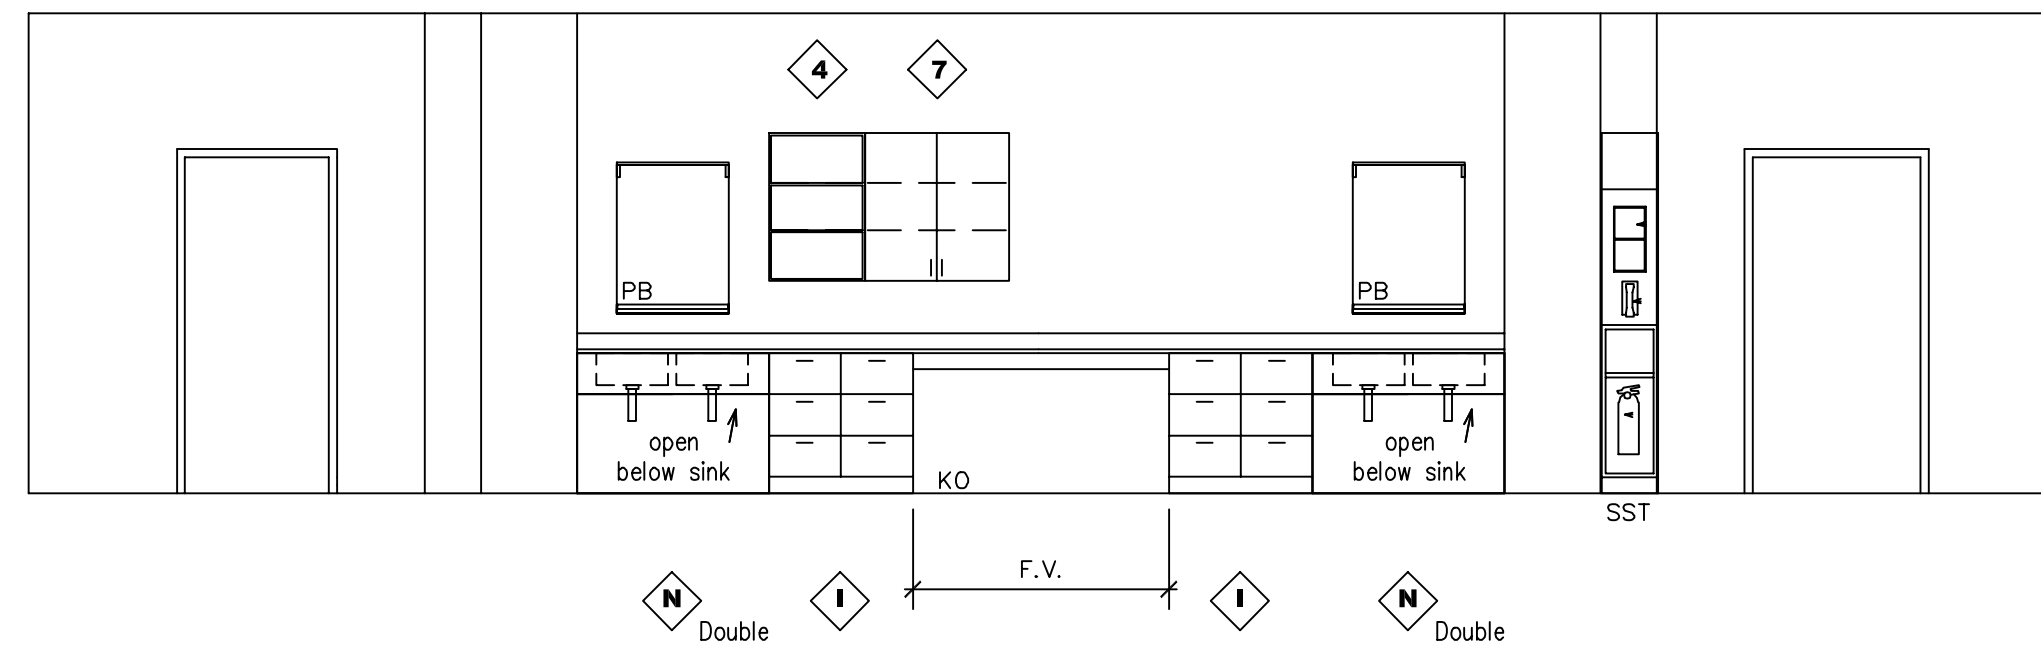


2  
A10.17 1/4" = 1'-0"

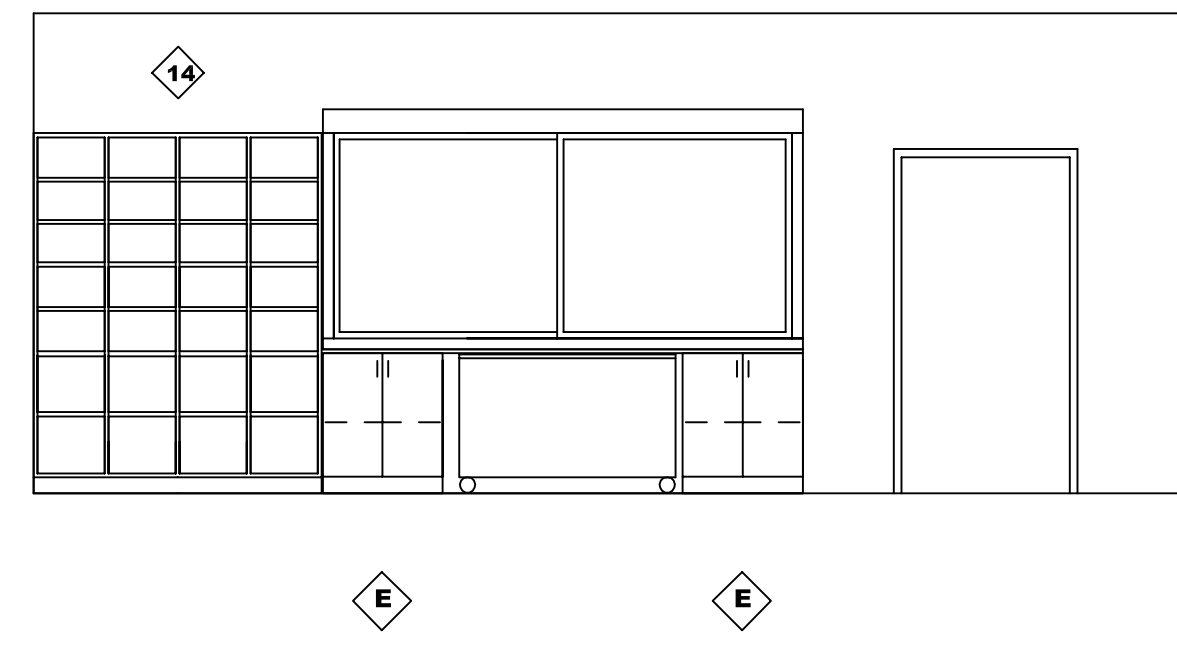


3  
A10.17 1/4" = 1'-0"

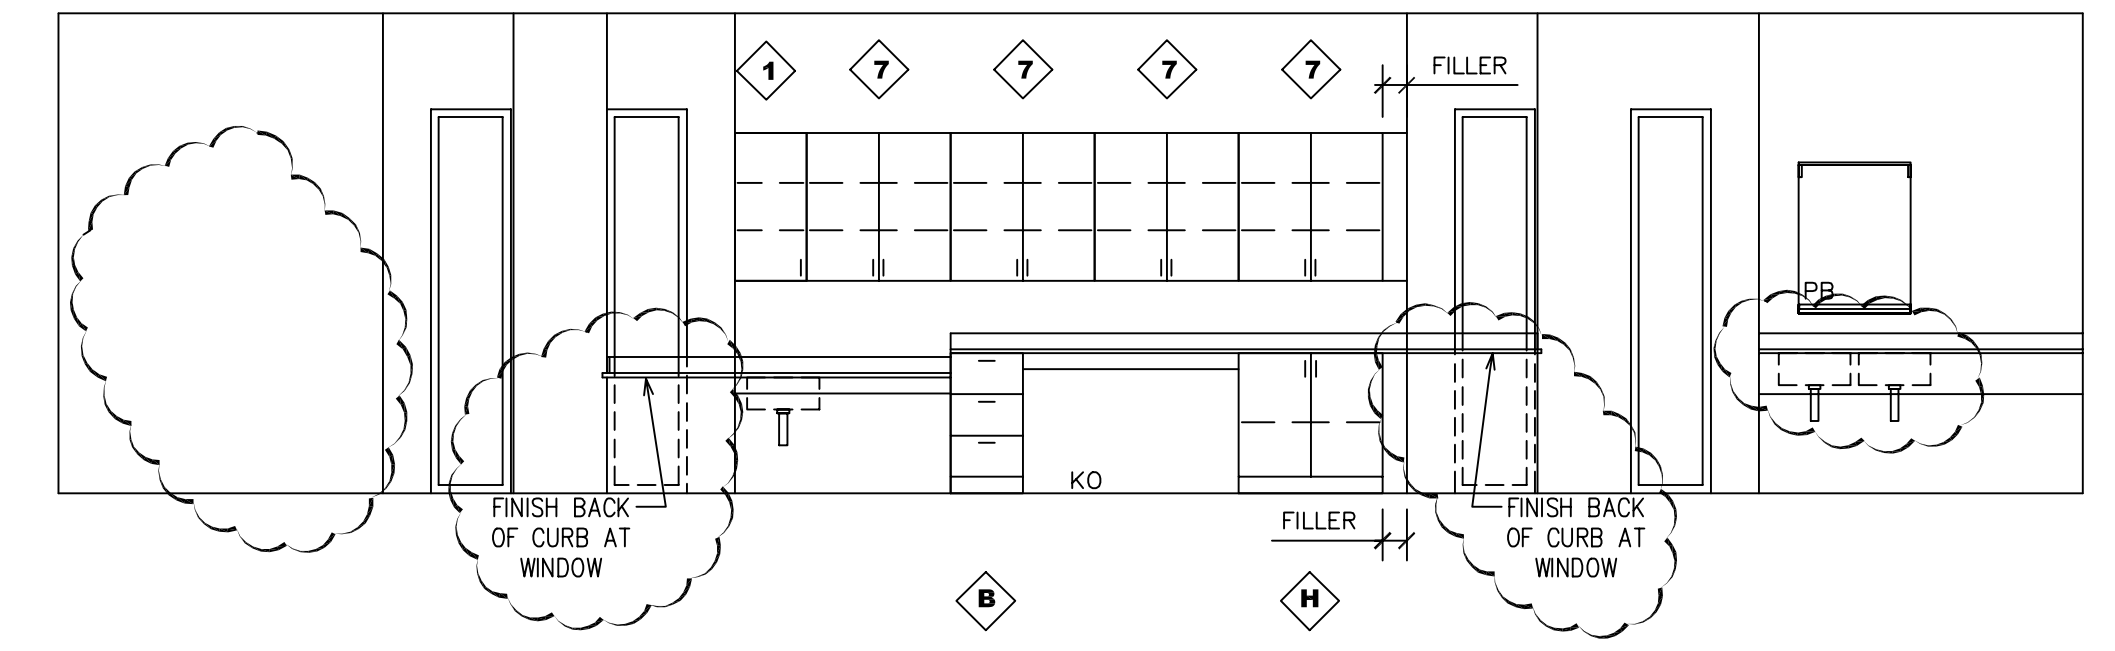


4  
A10.17 1/4" = 1'-0"

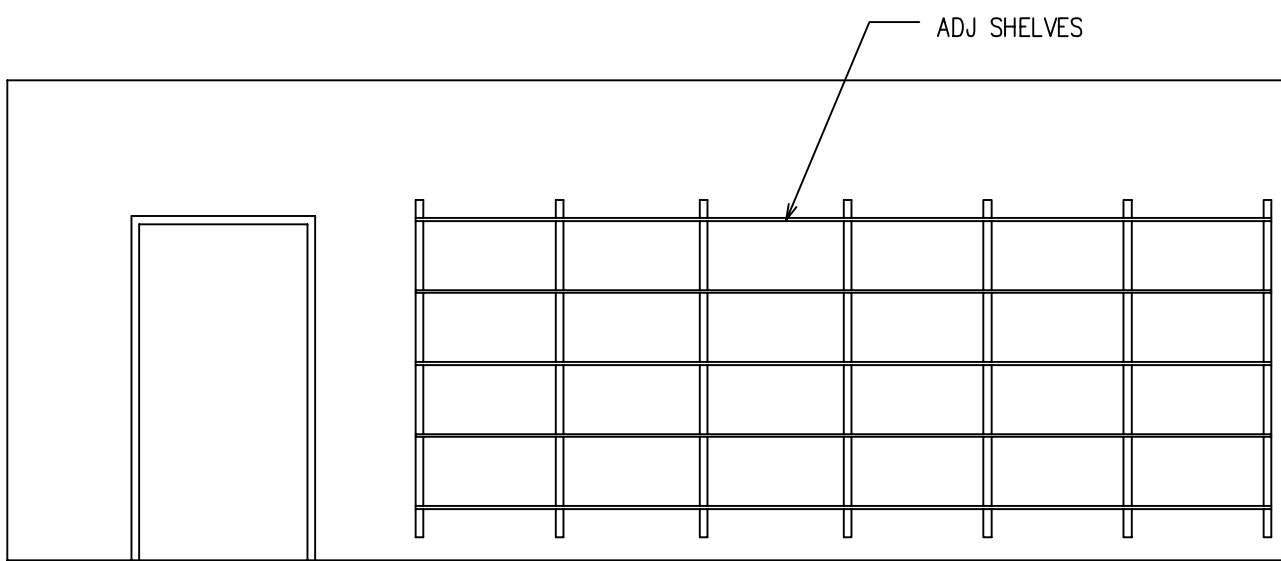



5  
A10.17 1/4" = 1'-0"

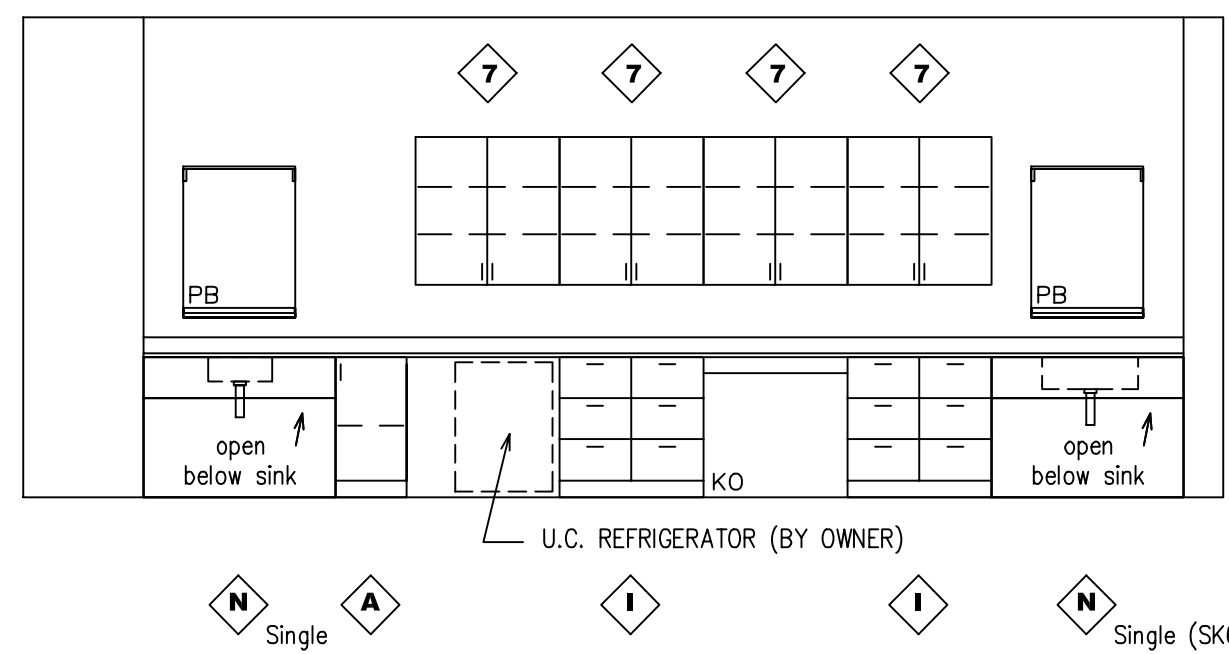


6  
A10.17 1/4" = 1'-0"

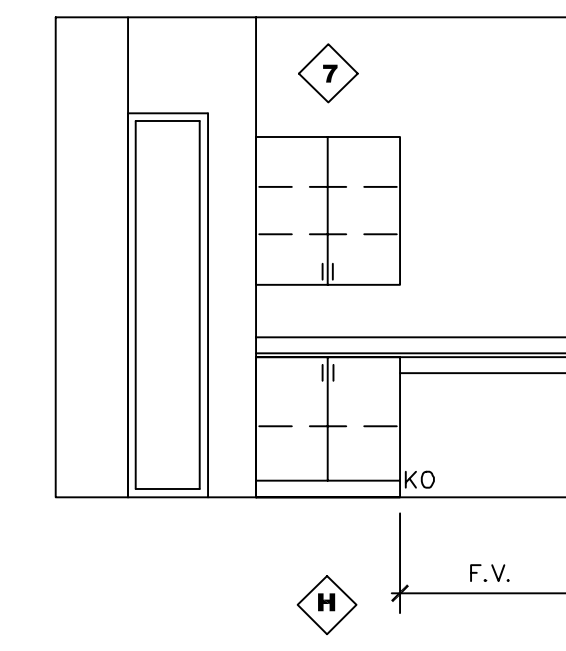


8  
A10.17 1/4" = 1'-0"

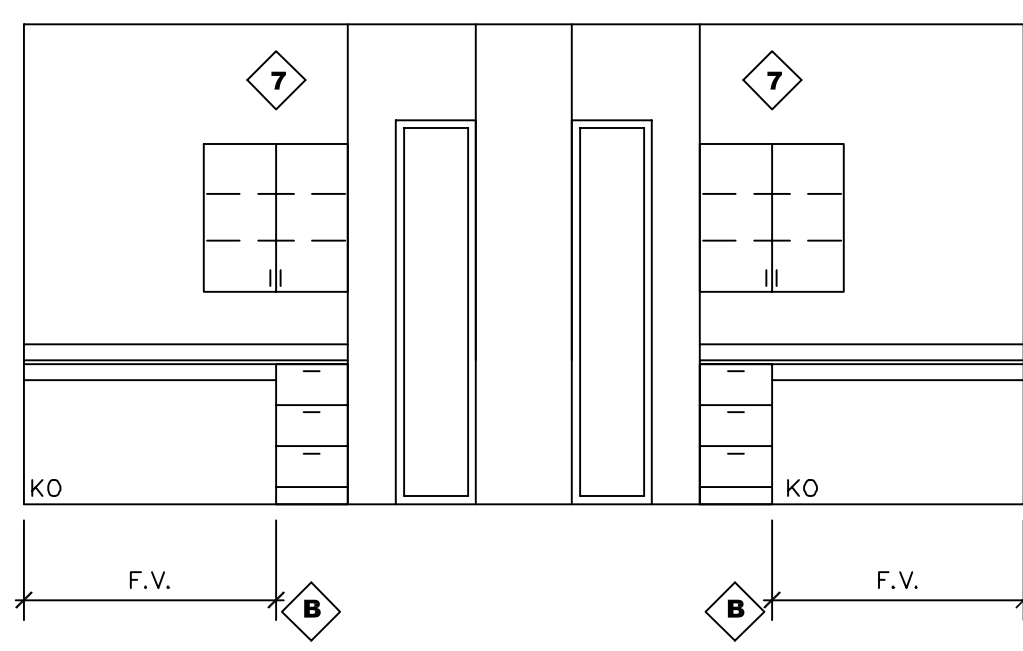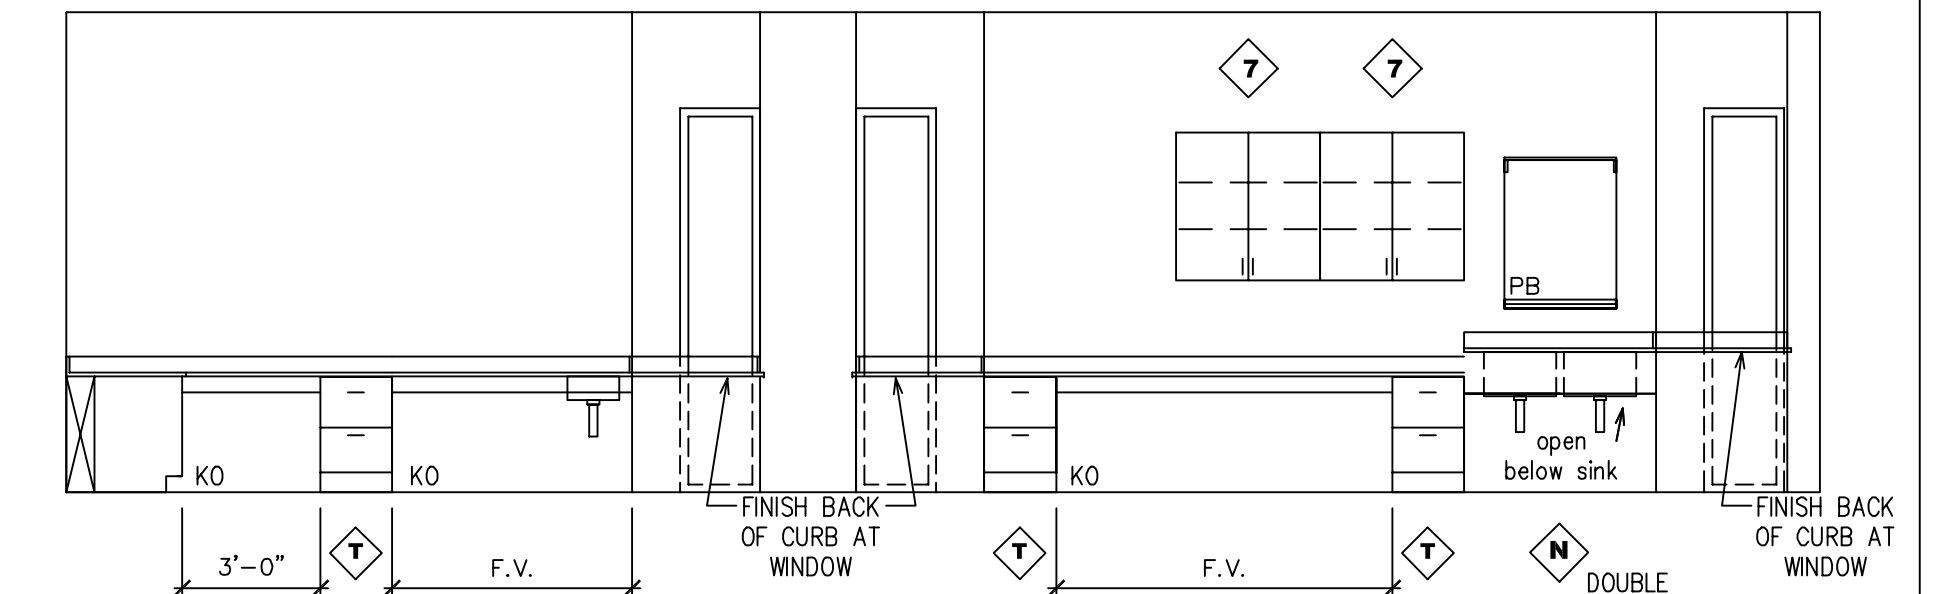


10  
A10.17 1/4" = 1'-0"

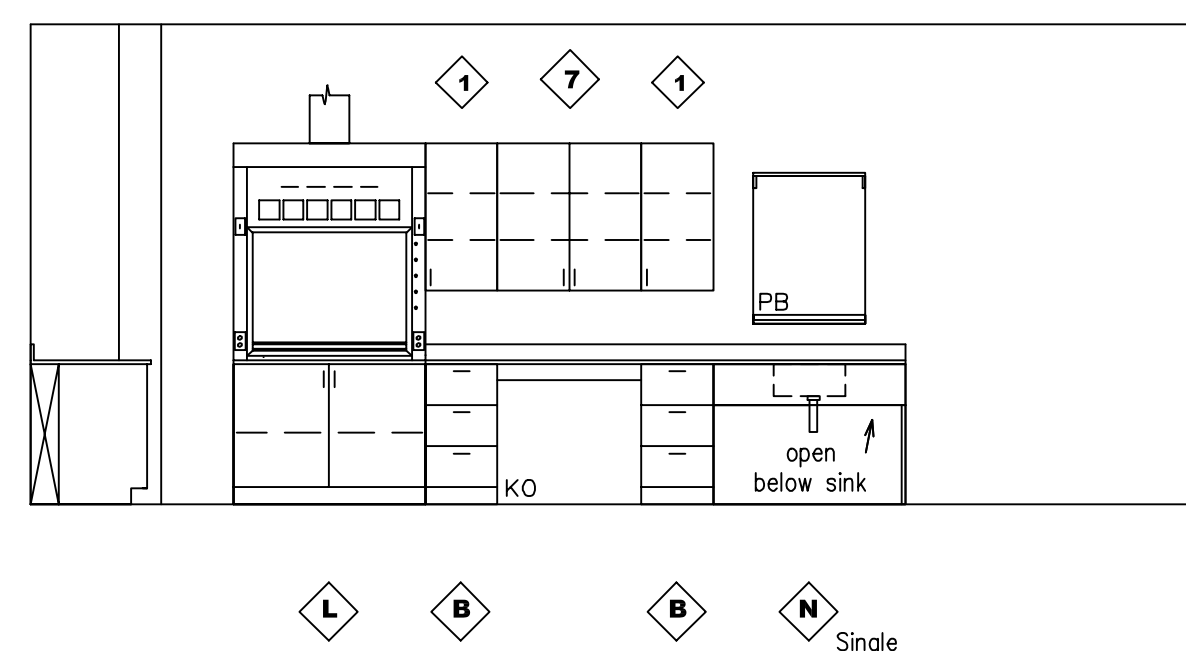


11  
A10.17 1/4" = 1'-0"

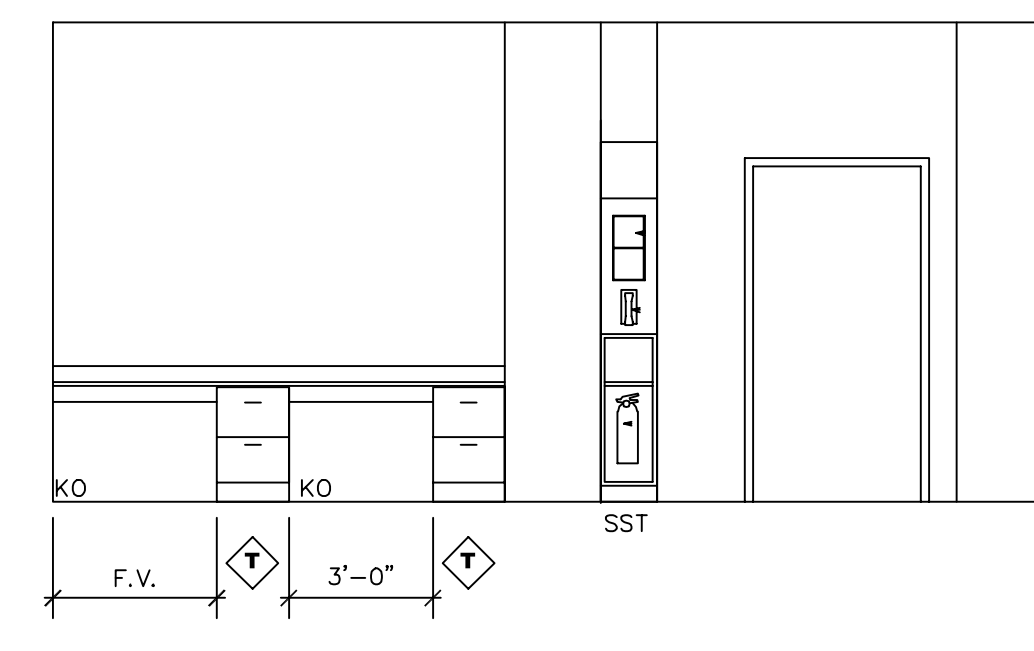


12  
A10.17 1/4" = 1'-0"

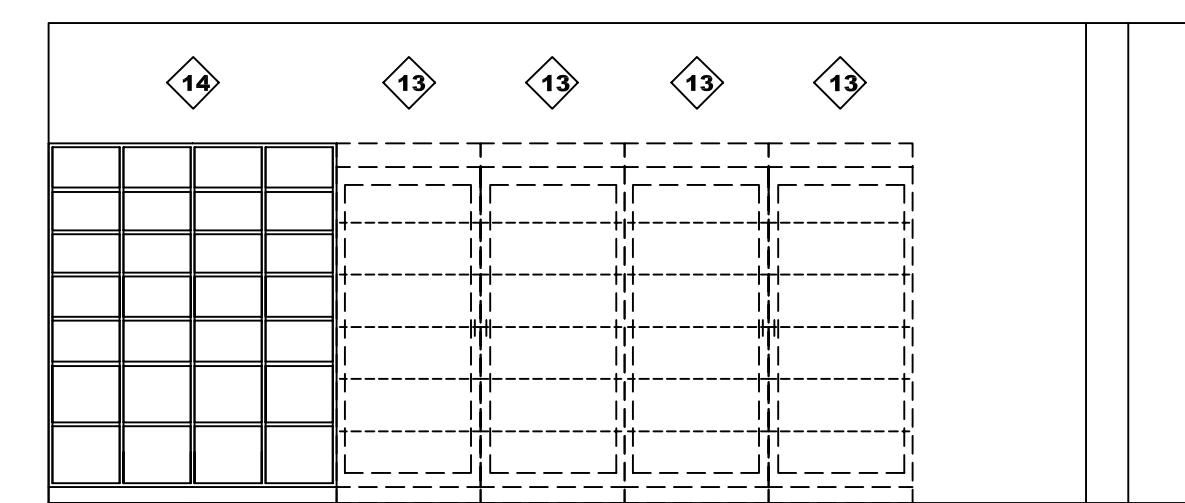


13  
A10.17 1/4" = 1'-0"

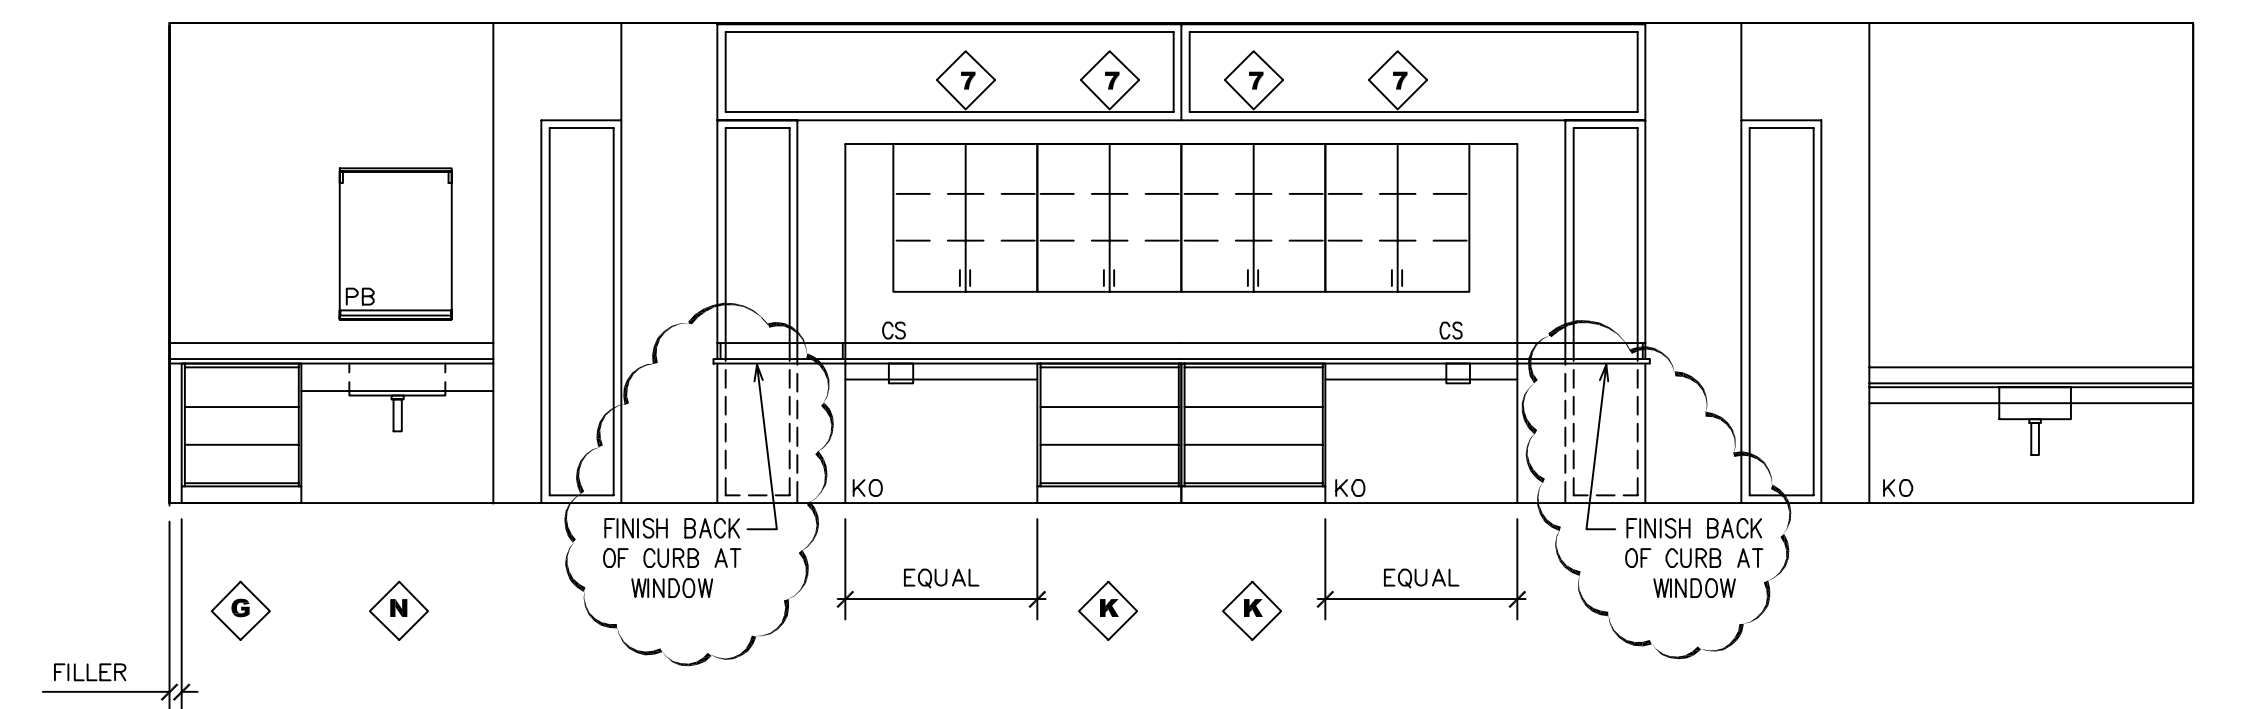


14  
A10.17 1/4" = 1'-0"

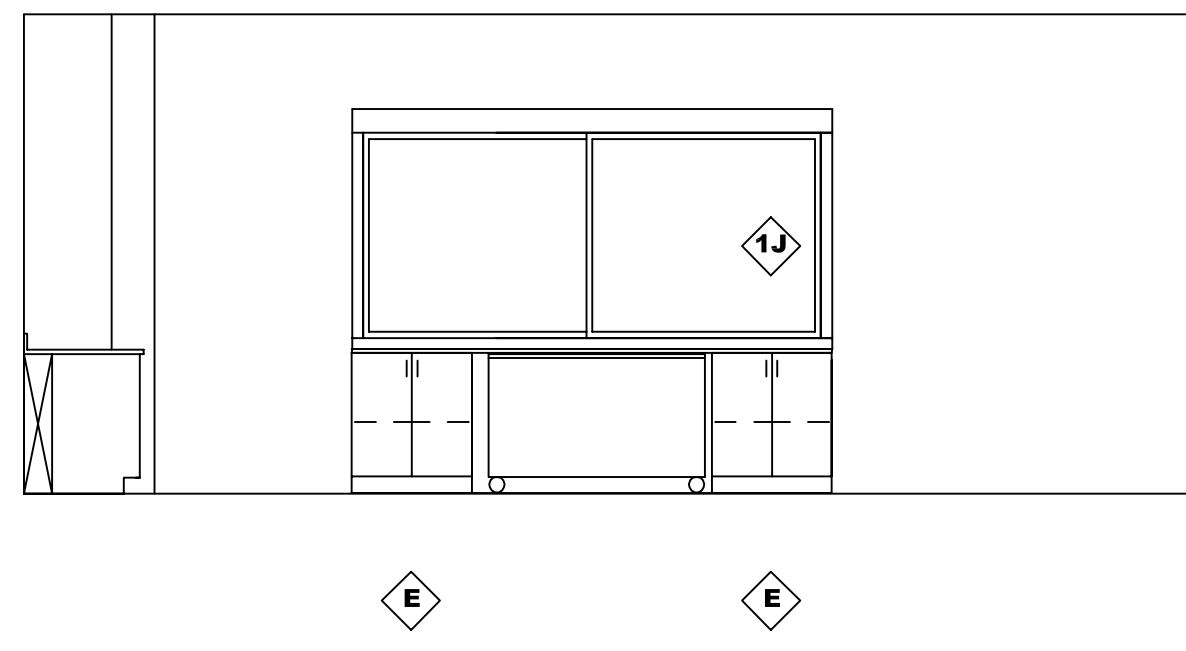


15  
A10.17 1/4" = 1'-0"

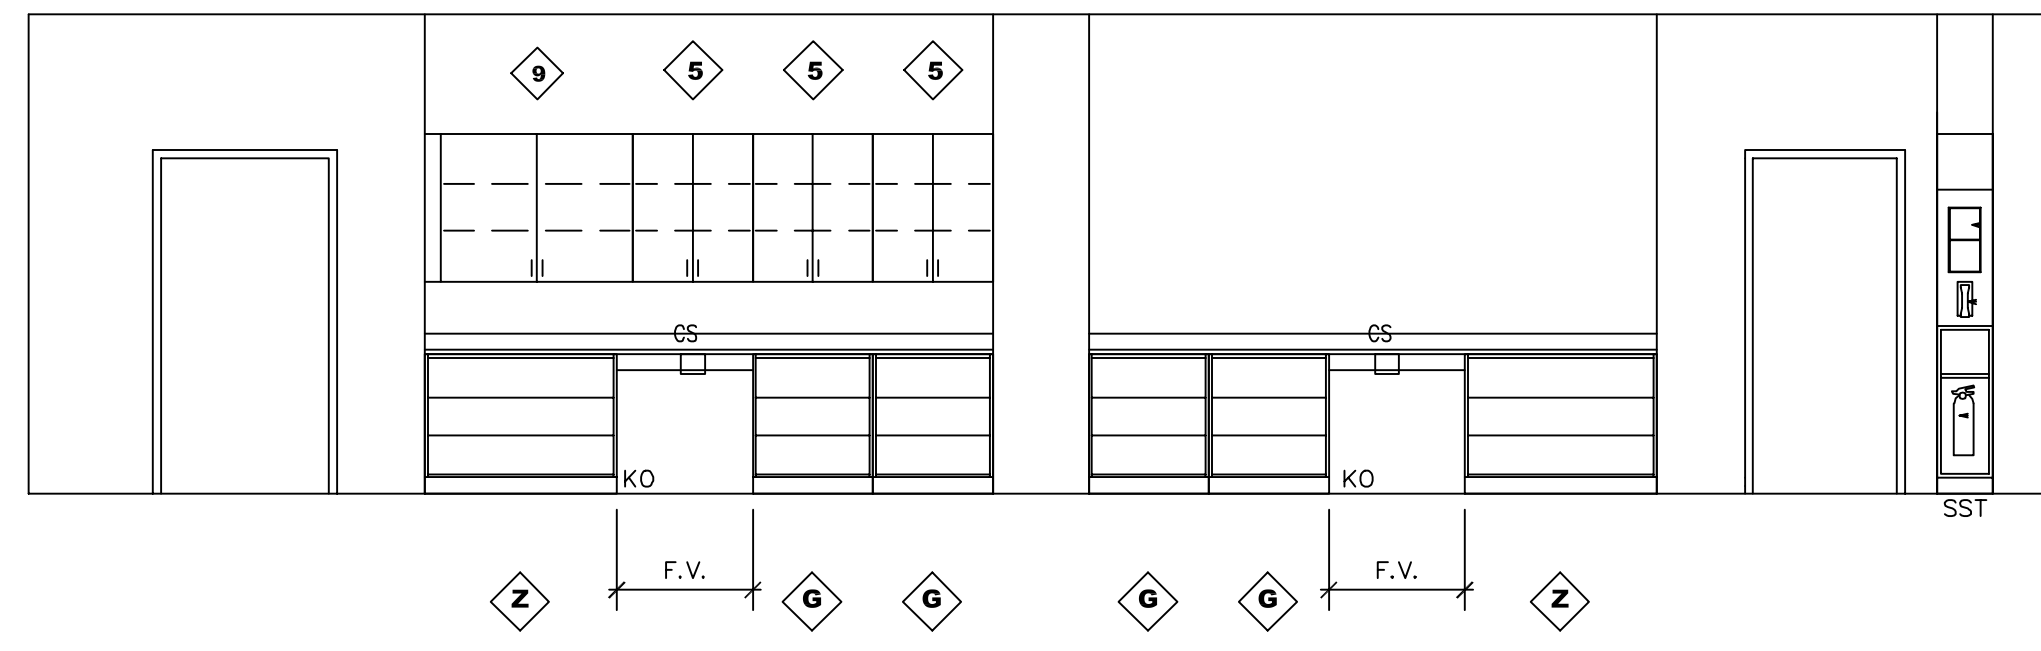


16  
A10.17 1/4" = 1'-0"

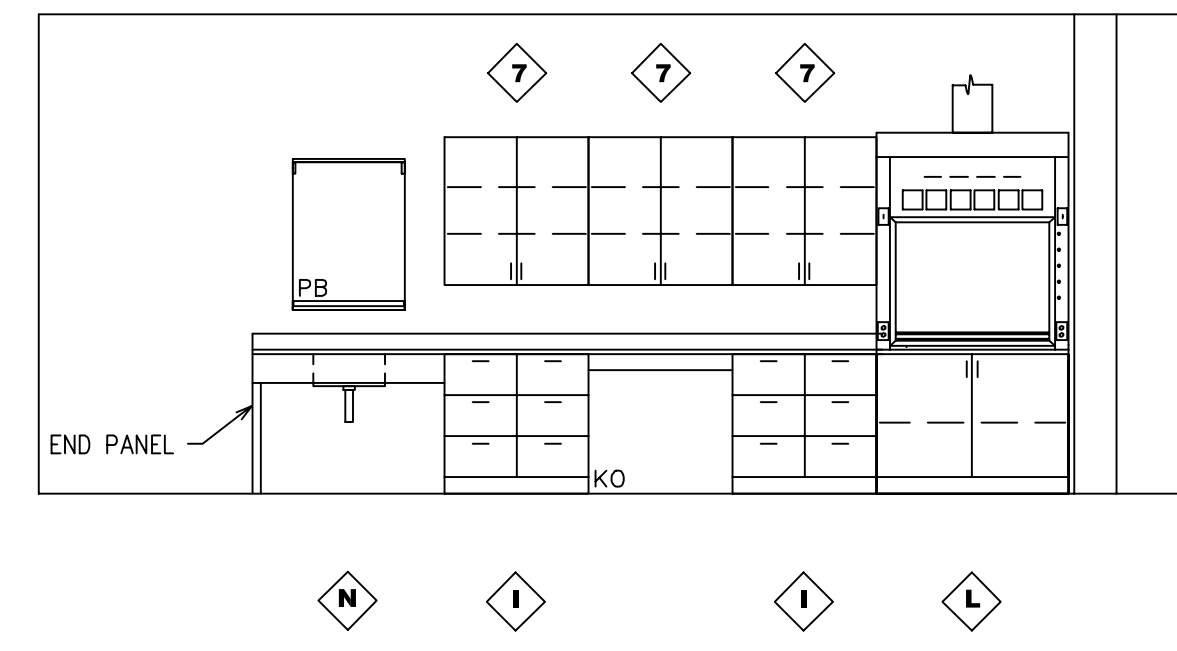


17  
A10.17 1/4" = 1'-0"

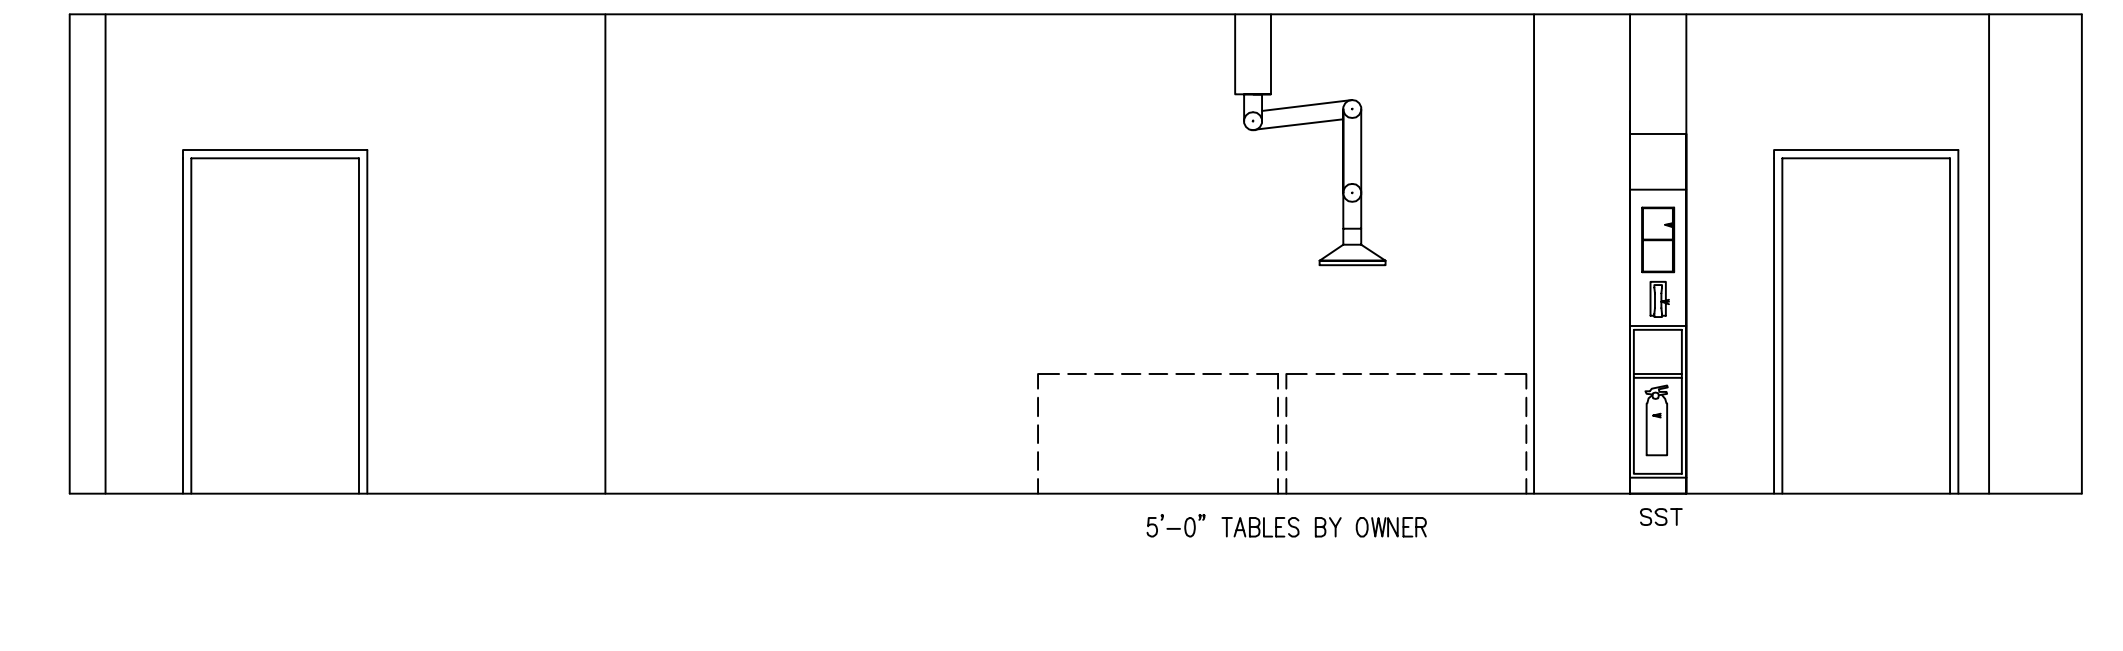


18  
A10.17 1/4" = 1'-0"

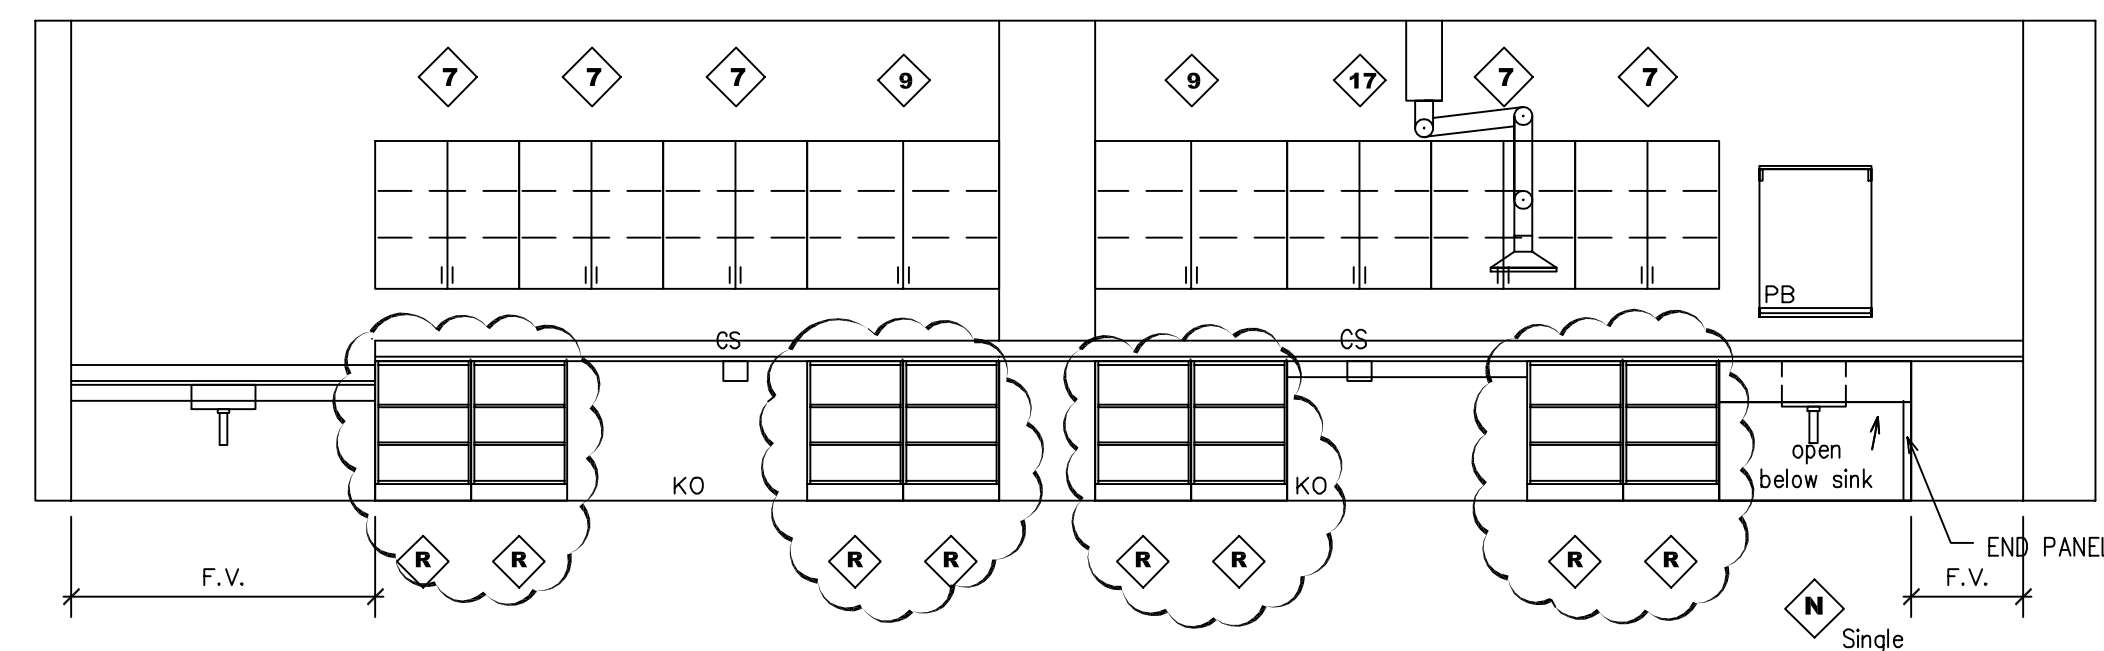


21  
A10.17 1/4" = 1'-0"

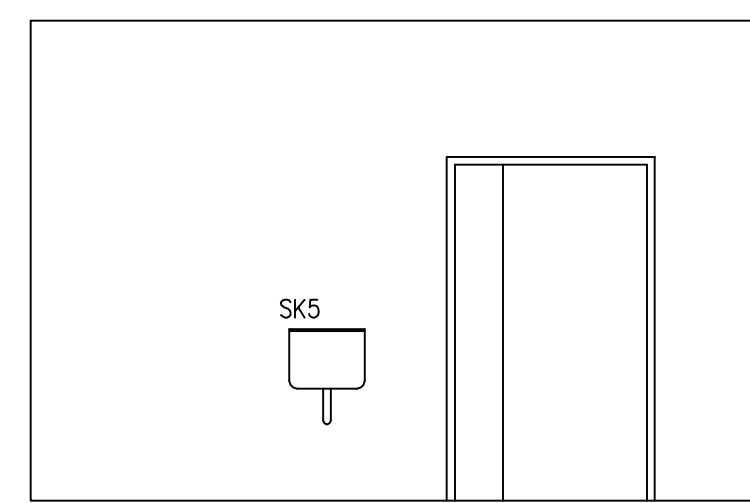


22  
A10.17 1/4" = 1'-0"

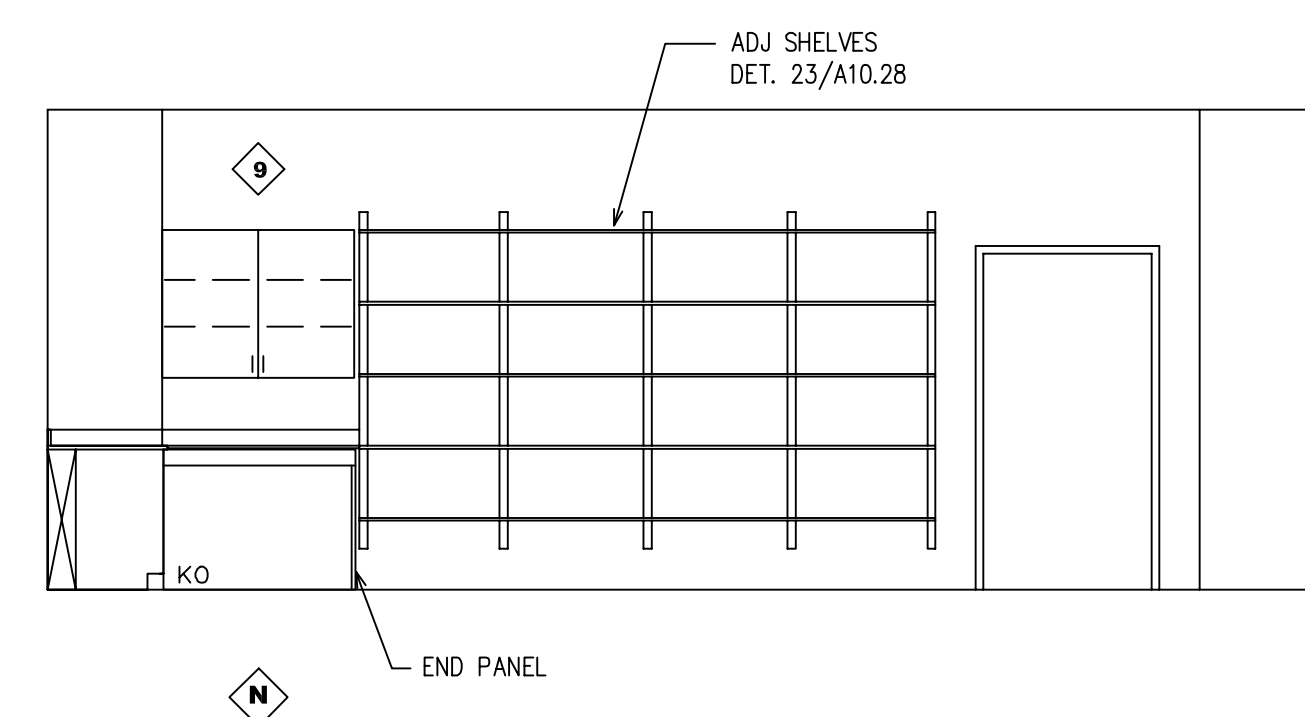

25  
A10.17 1/4" = 1'-0"

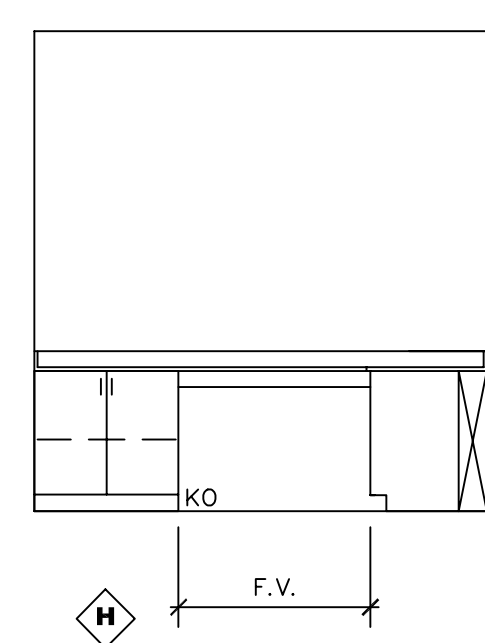

26  
A10.17 1/4" = 1'-0"

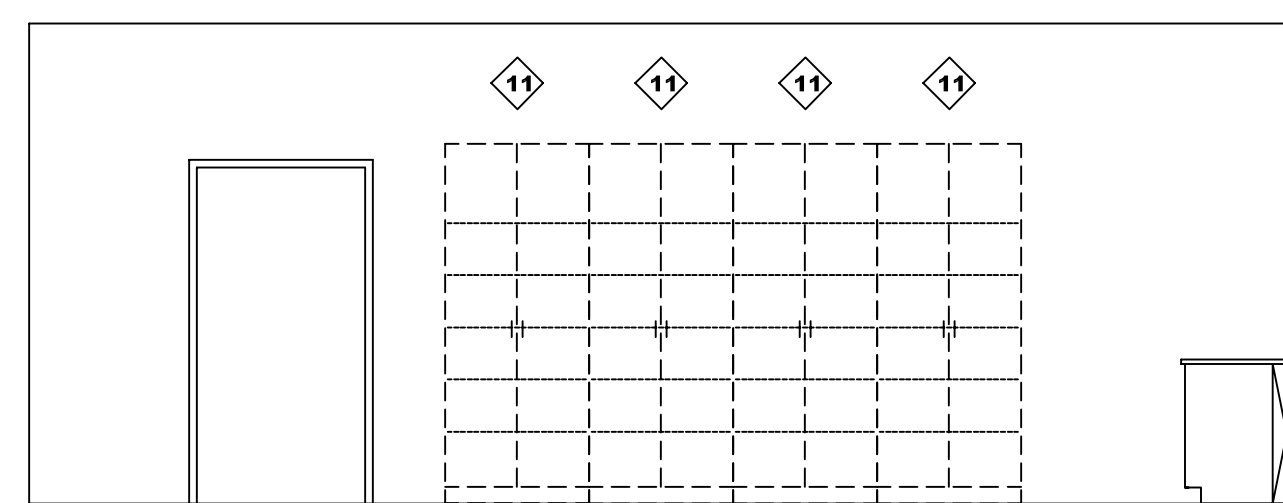

27  
A10.17 1/4" = 1'-0"

01-14-03

# LABORATORY ELEVATIONS A-10.17

REVISIONS	DATE	NORTHERN KENTUCKY UNIVERSITY NATURAL SCIENCE BUILDING		PHASE C
1				DRAWING NO. <b>A-10.17</b>
2				REVIEWED DIV. OF ENGR.
3				ENGR. FILE NO.
4				
5				
6				
7				
8				
9				

DRAWN BY <b>SHWEJIM</b>	COMMONWEALTH OF KENTUCKY FINANCE AND ADMINISTRATION CABINET	DATE <b>6/99</b>	AGENCY AUTHORIZED AGENT APPROVED FOR PROGRAM CONCEPT ONLY	DATE
CHECKED BY <b>SCH</b>	DIVISION OF ENGINEERING FRANKFORT, KENTUCKY	DATE <b>6/99</b>	DIVISION OF ENGINEERING APPROVED FOR PROGRAM CONCEPT ONLY	DATE
A & E FILE NO.				

health education + research associates  
**hera**

**Omni Architects**