




1
A10.18 1/4"=1'-0"

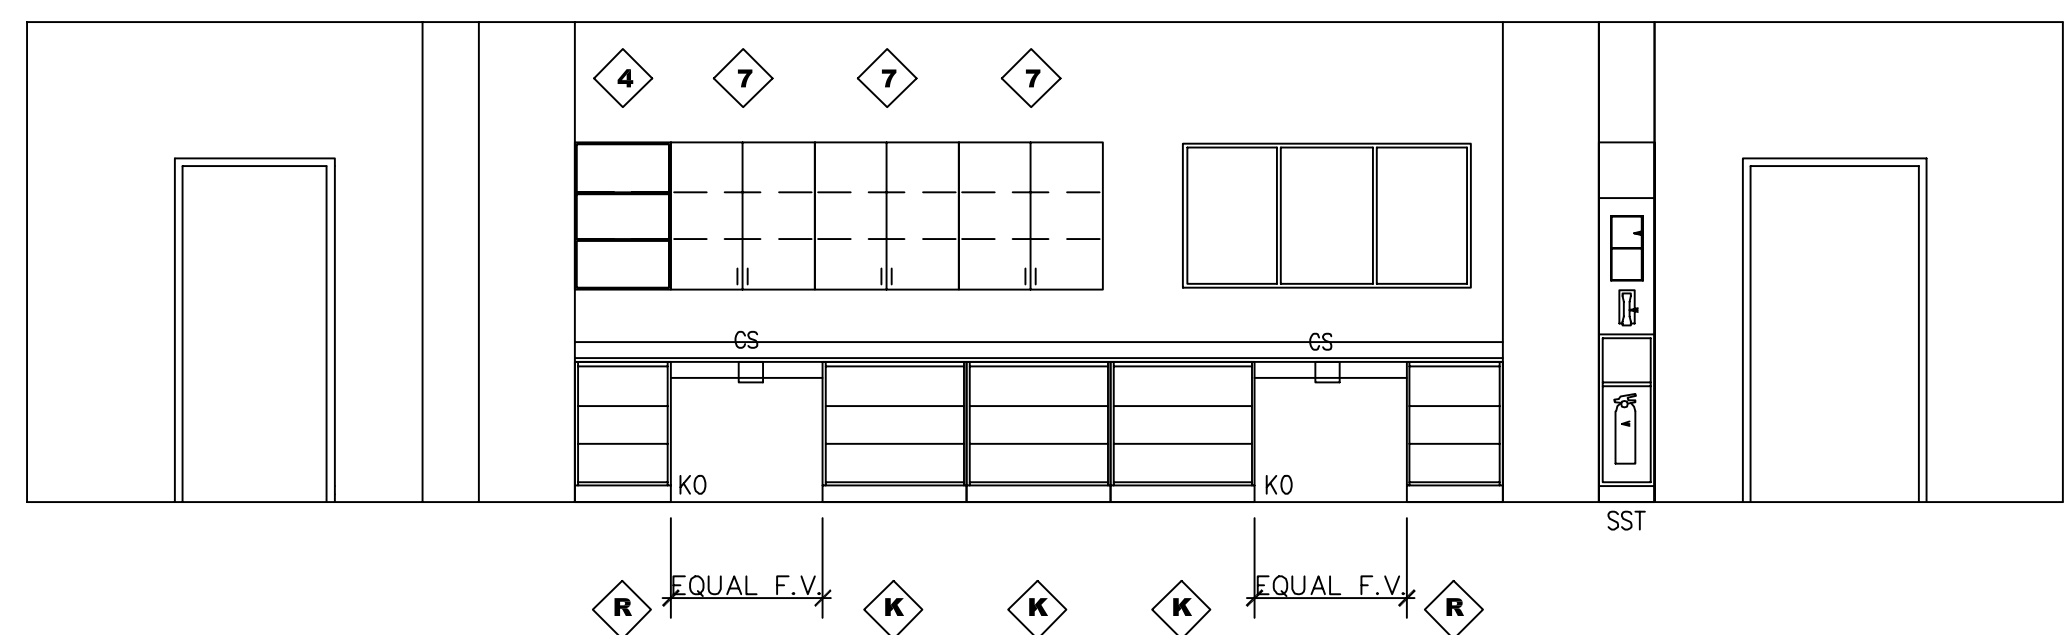


2
A10.18 1/4"=1'-0"

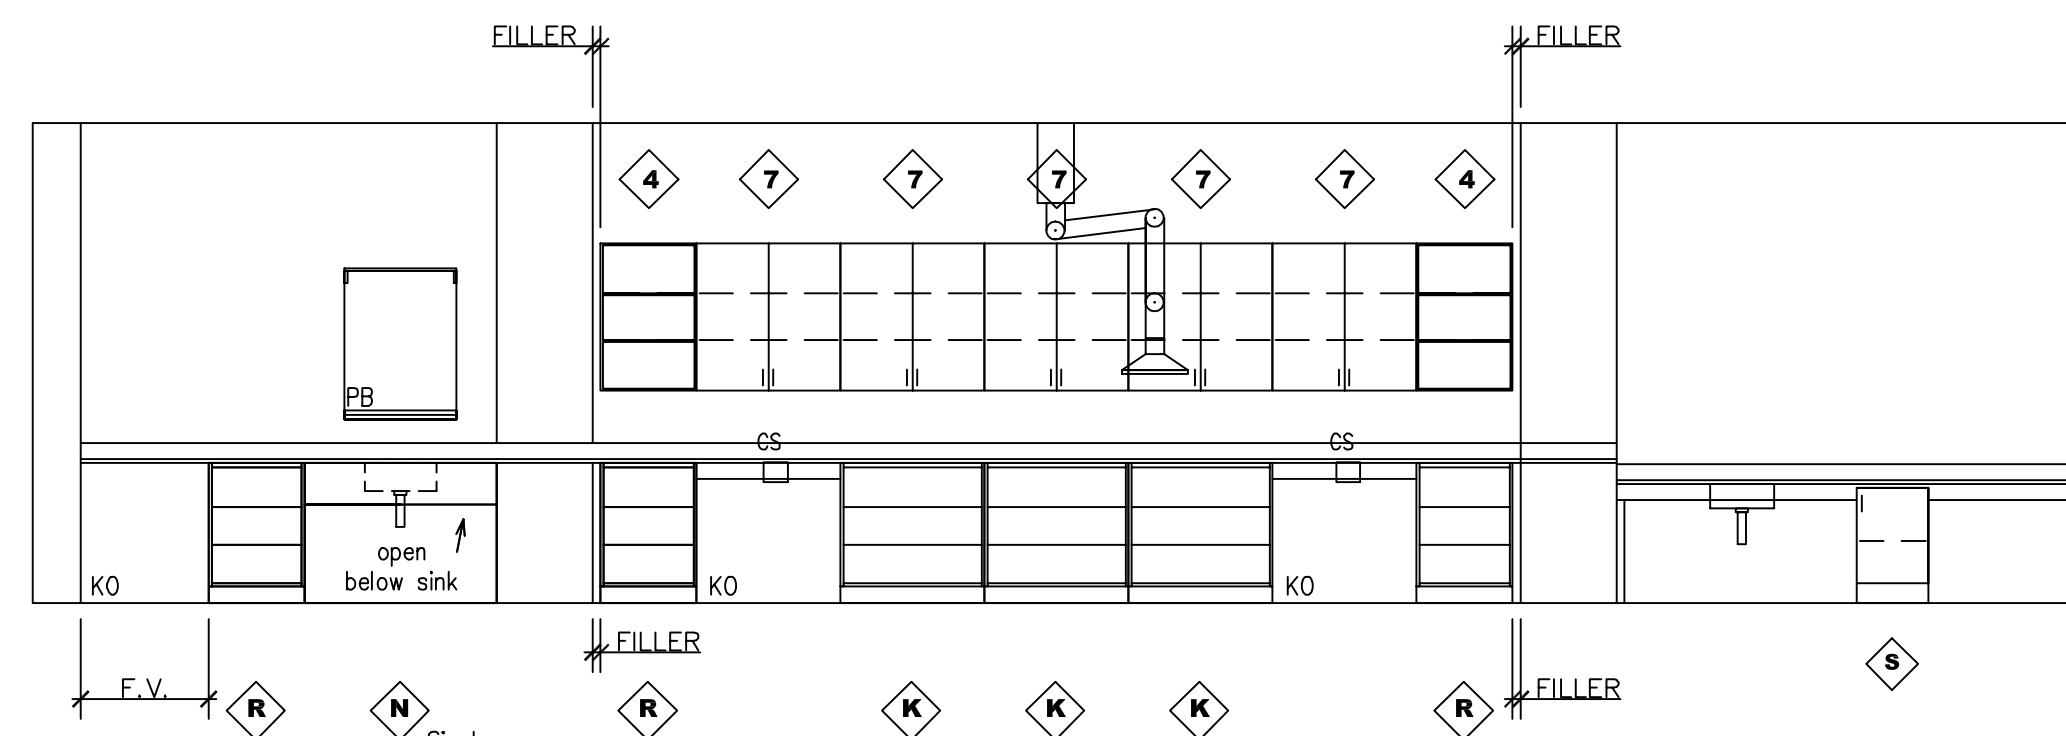


4
A10.18 1/4"=1'-0"

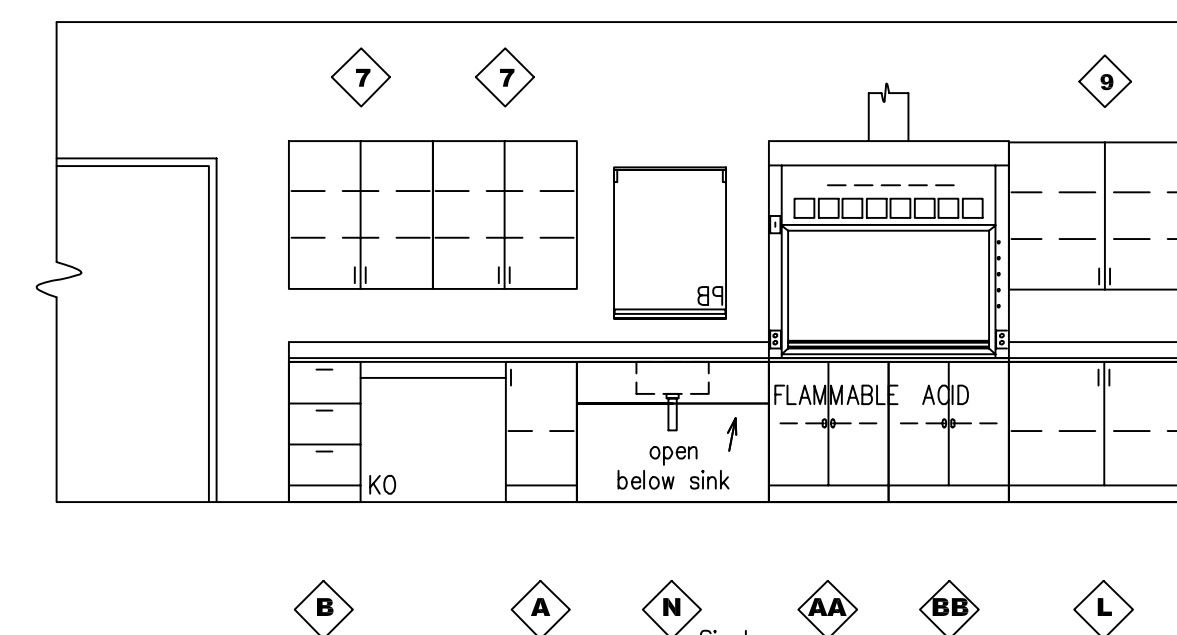


5
A10.18 1/4"=1'-0"

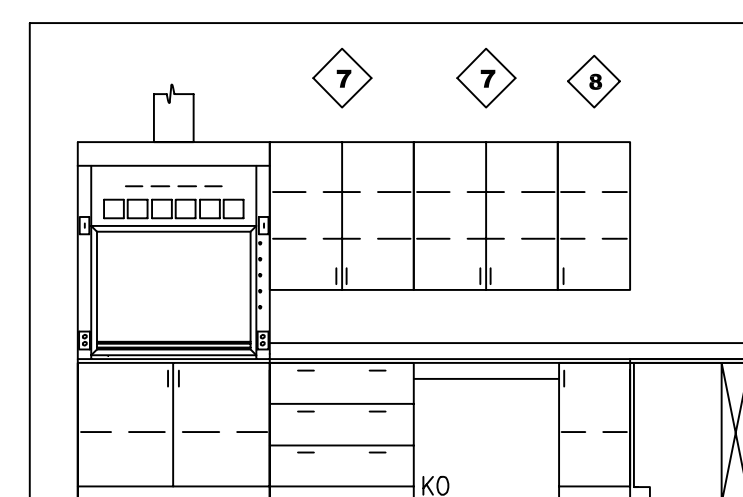


6
A10.18 1/4"=1'-0"

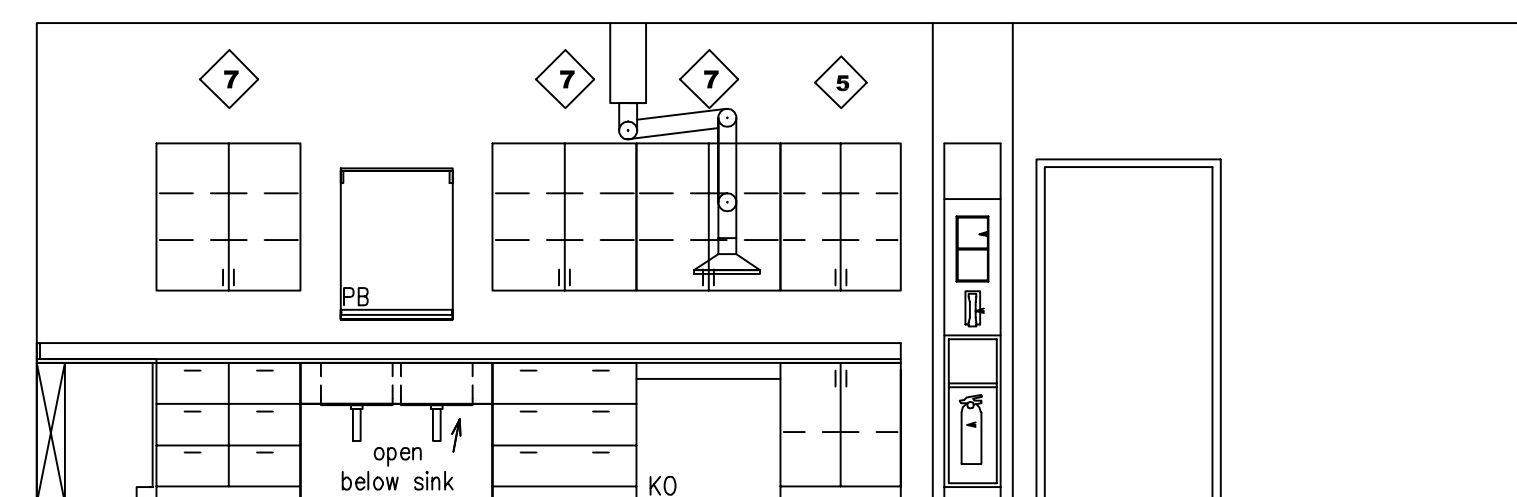


7
A10.18 1/4"=1'-0"

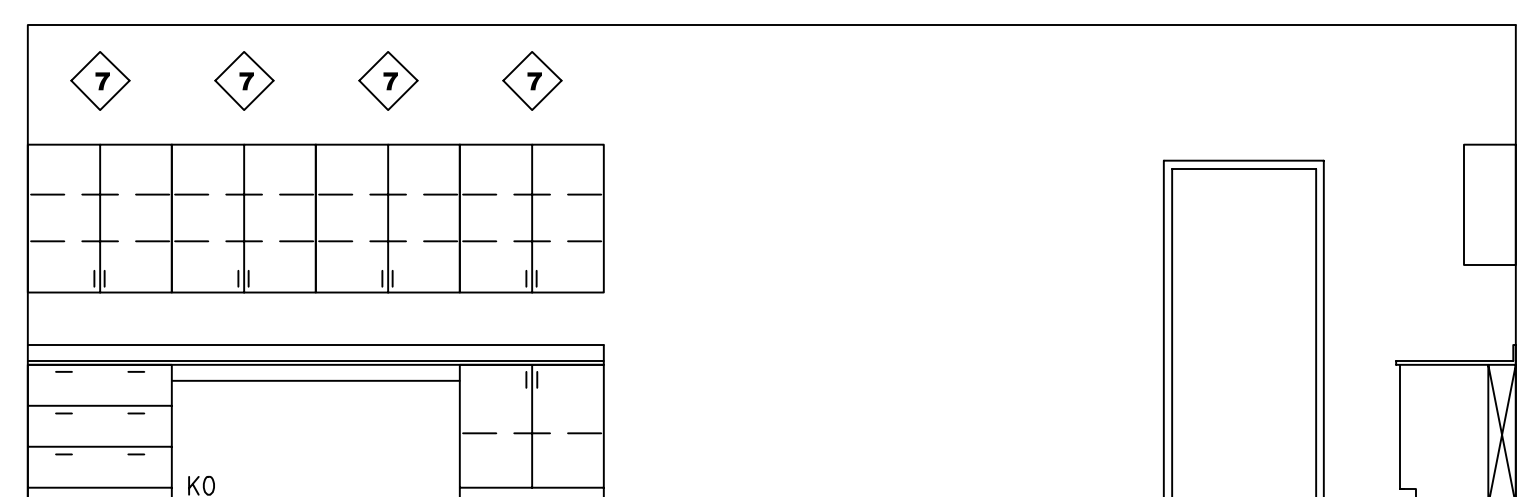


8
A10.18 1/4"=1'-0"

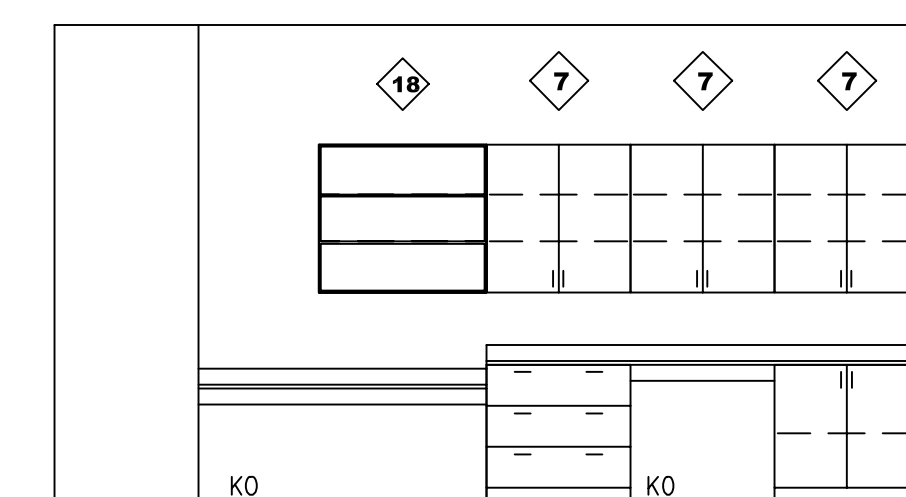


9
A10.18 1/4"=1'-0"

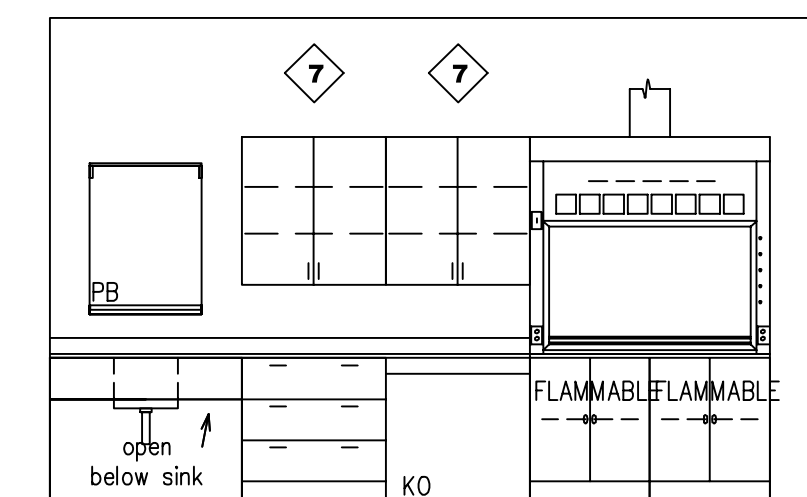


10
A10.18 1/4"=1'-0"

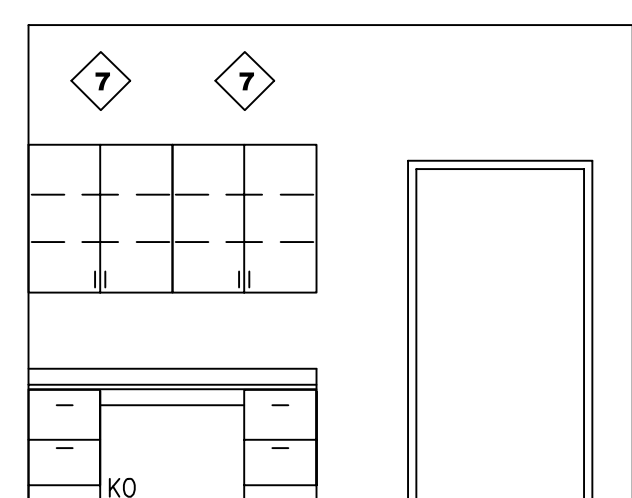


12
A10.18 1/4"=1'-0"

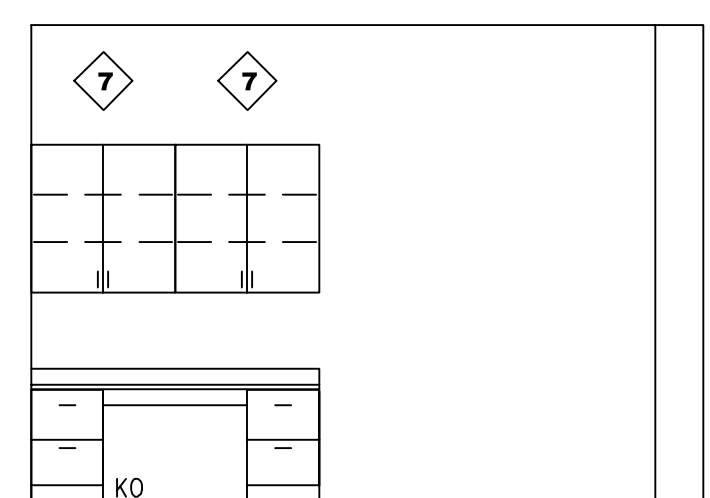


13
A10.18 1/4"=1'-0"

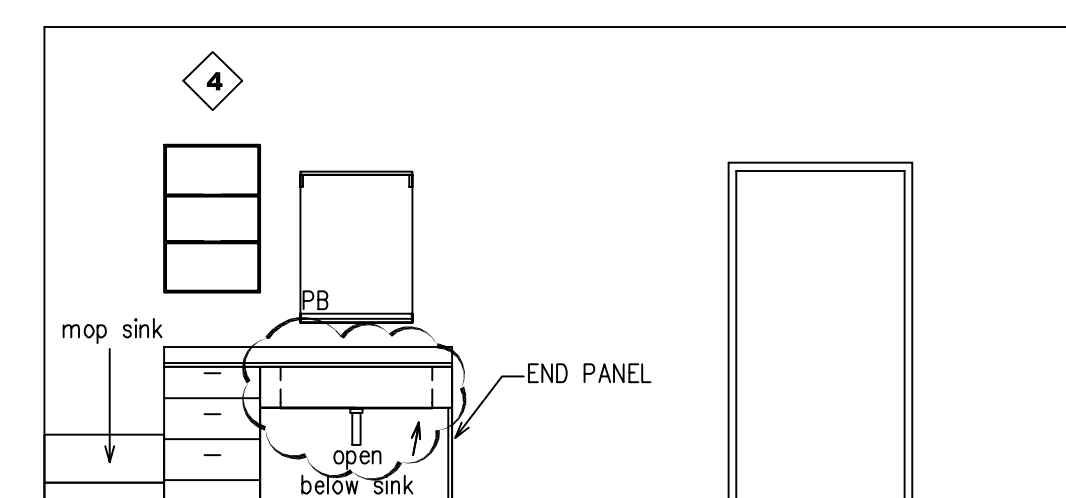


14
A10.18 1/4"=1'-0"

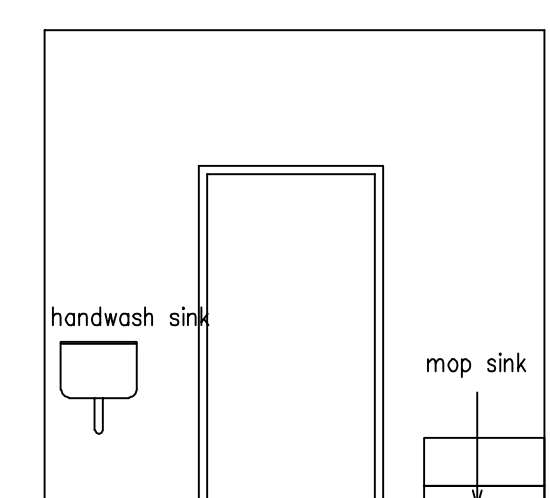


16
A10.18 1/4"=1'-0"

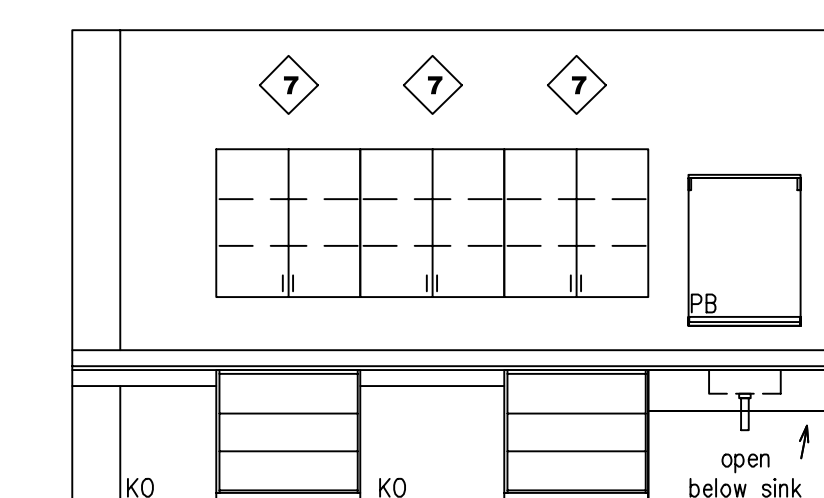


17
A10.18 1/4"=1'-0"

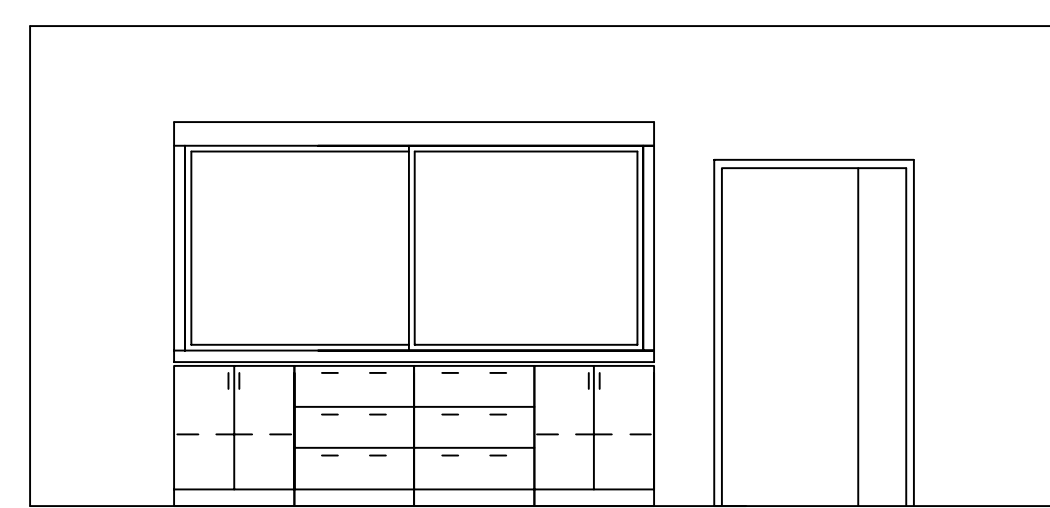


18
A10.18 1/4"=1'-0"

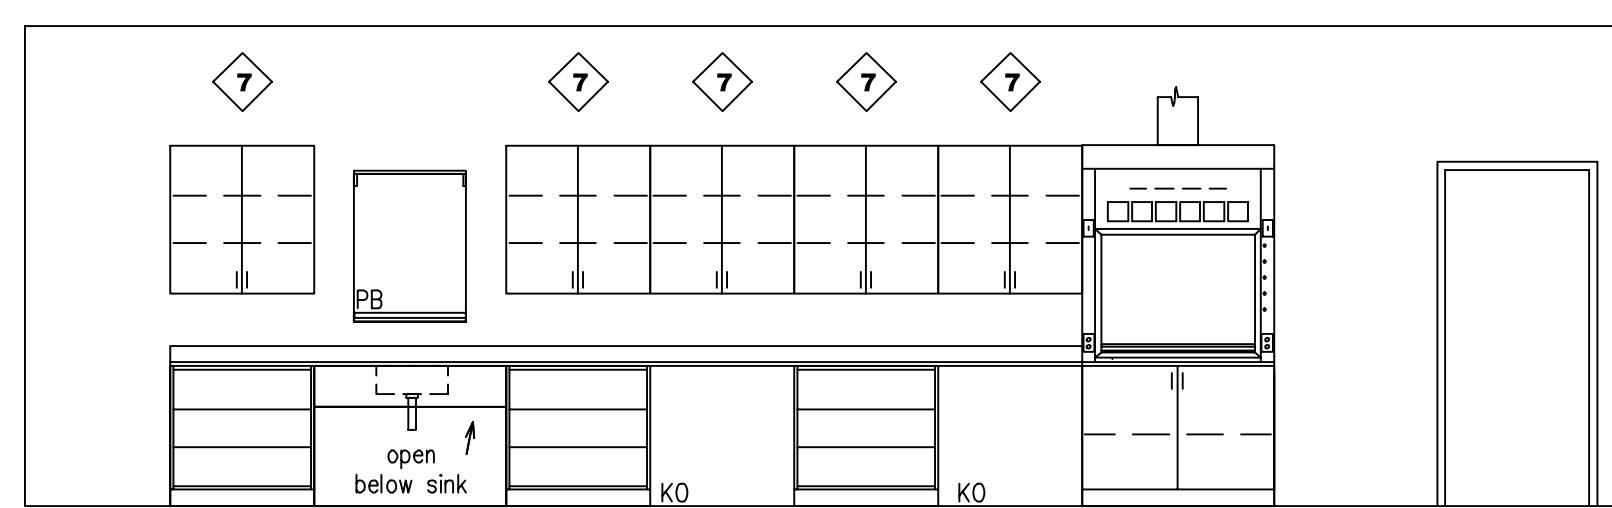


19
A10.18 1/4"=1'-0"

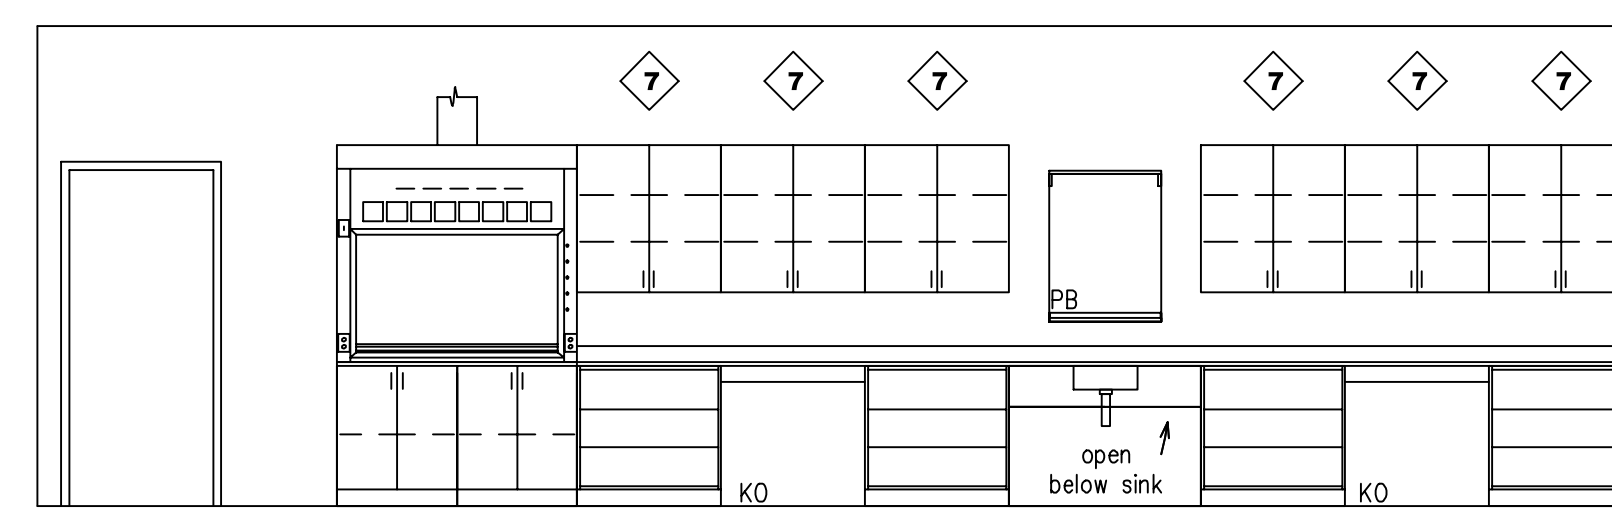

20
A10.18 1/4"=1'-0"

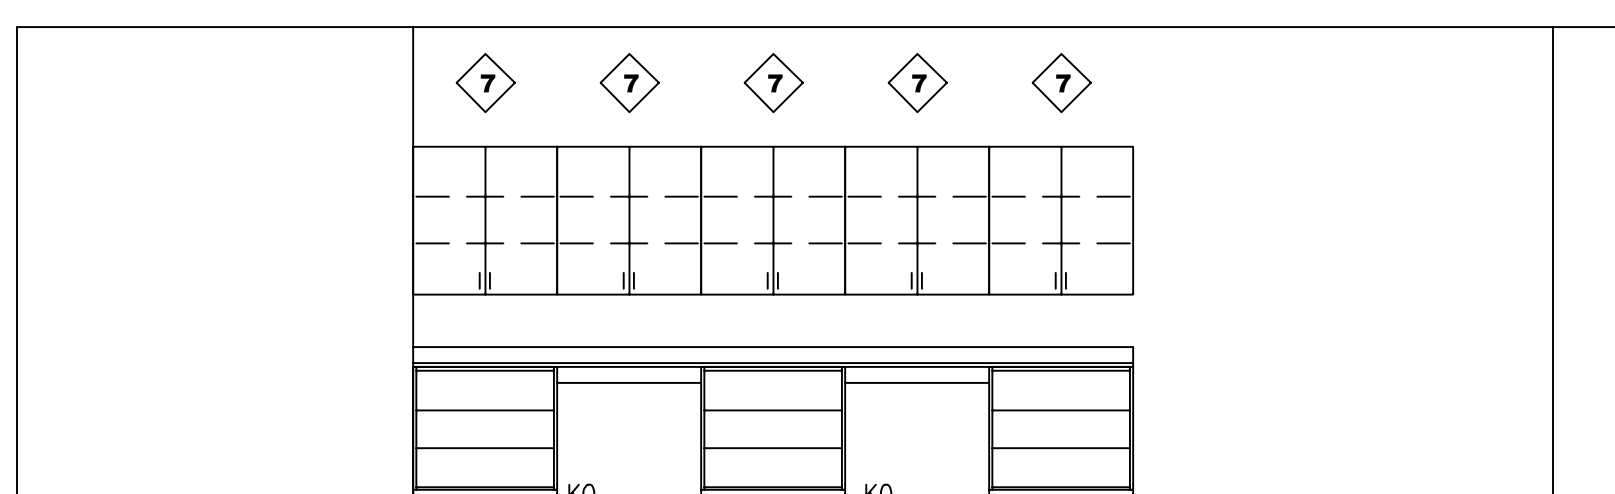

22
A10.18 1/4"=1'-0"

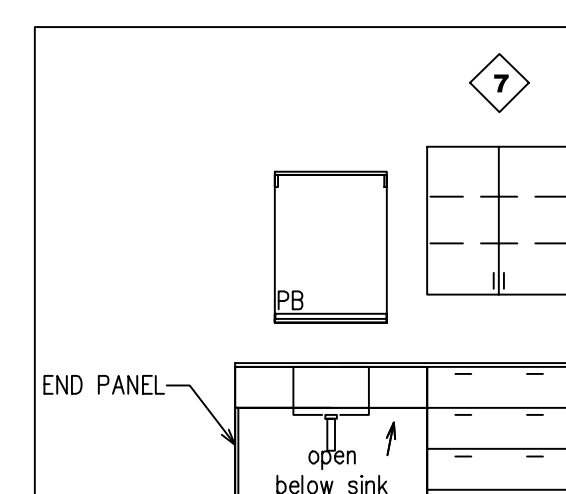

23
A10.18 1/4"=1'-0"

01-14-03

LABORATORY ELEVATIONS
A-10.18

REVISIONS	DATE	NORTHERN KENTUCKY UNIVERSITY NATURAL SCIENCE BUILDING		PHASE C
1				
2				
3				
4				
5				
6				
7				
8				
9				

RECORD DATE	DRAWN BY SMH/EJM	COMMONWEALTH OF KENTUCKY FINANCE AND ADMINISTRATION CABINET	DRAWING NO. A-10.18
CHECKED BY SCH	A & E FILE NO.	DIVISION OF ENGINEERING DEPARTMENT FOR FACILITIES MANAGEMENT FRANKFORT, KENTUCKY	REVIEWED DIV. OF ENGR.
DATE 6/99	AGENCY AUTHORIZED AGENT	APPROVED FOR PROGRAM CONCEPT ONLY	DATE
	DIVISION OF ENGINEERING	APPROVED FOR PROGRAM CONCEPT ONLY	DATE

health education + research associates

Omni Architects