




1
A10.21 1/4"=1'-0"

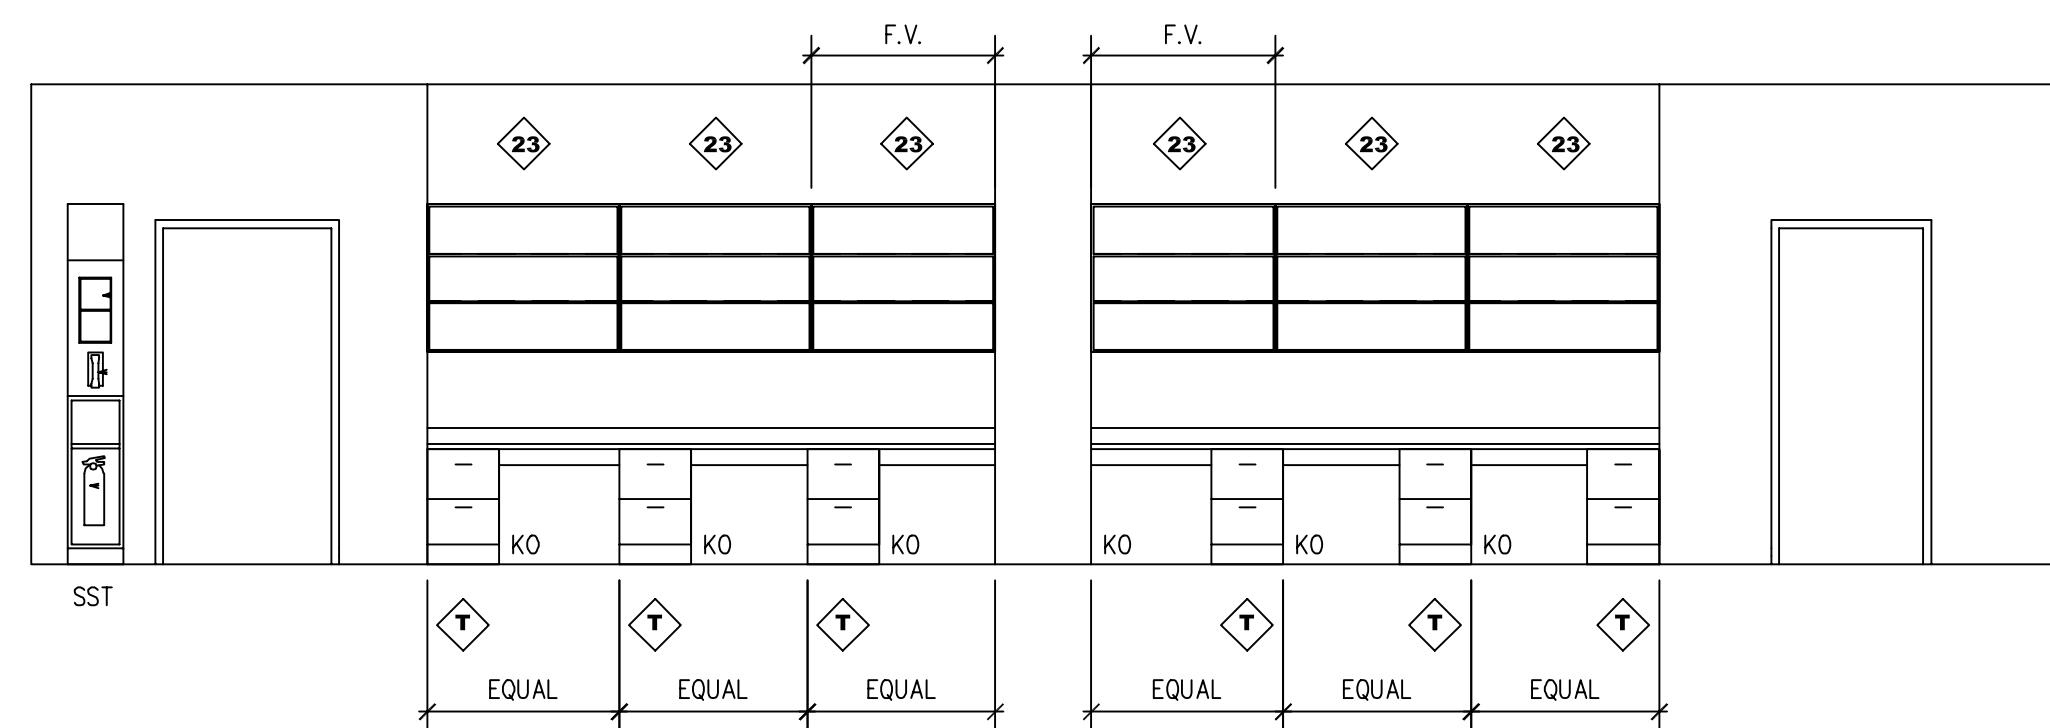


2
A10.21 1/4"=1'-0"

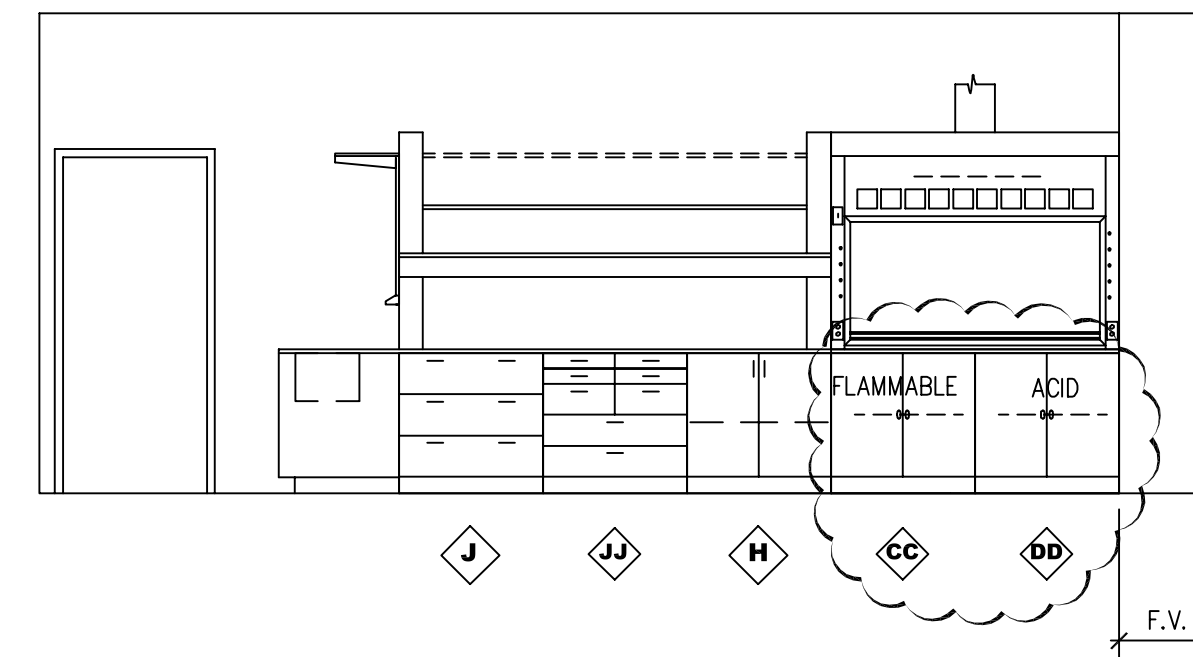


3
A10.21 1/4"=1'-0"

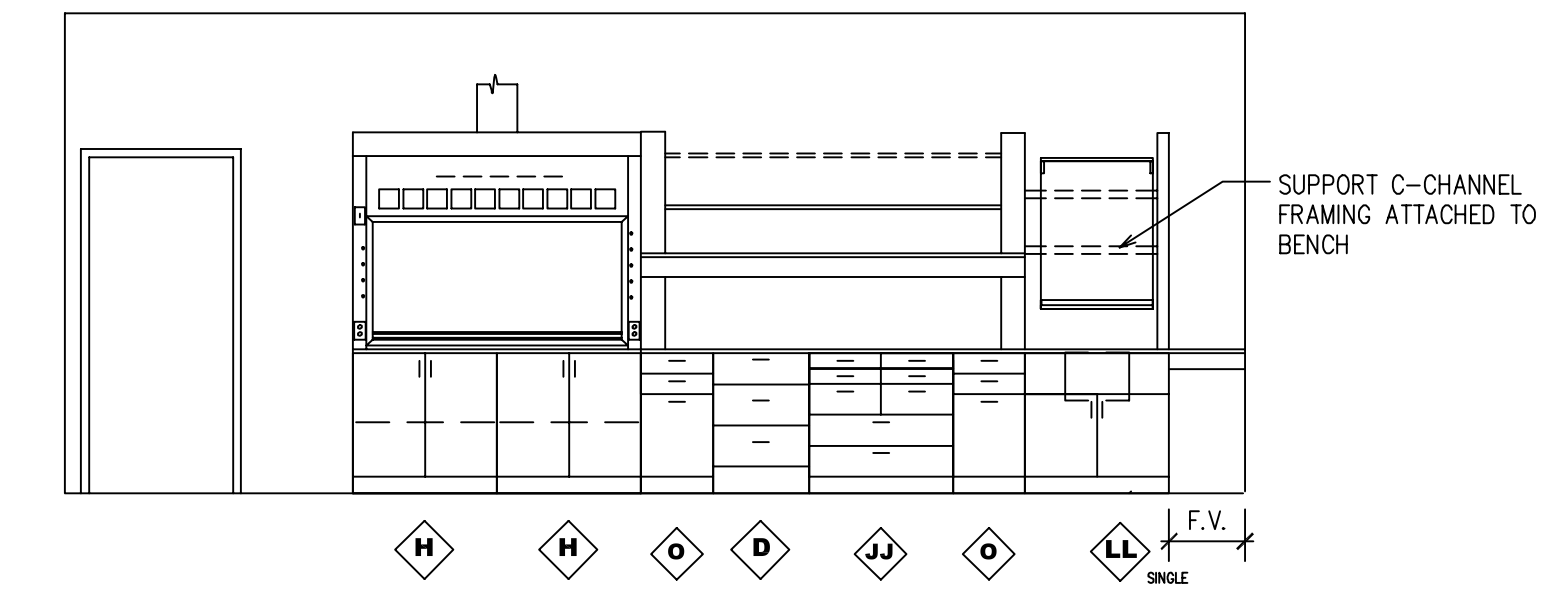


4
A10.21 1/4"=1'-0"

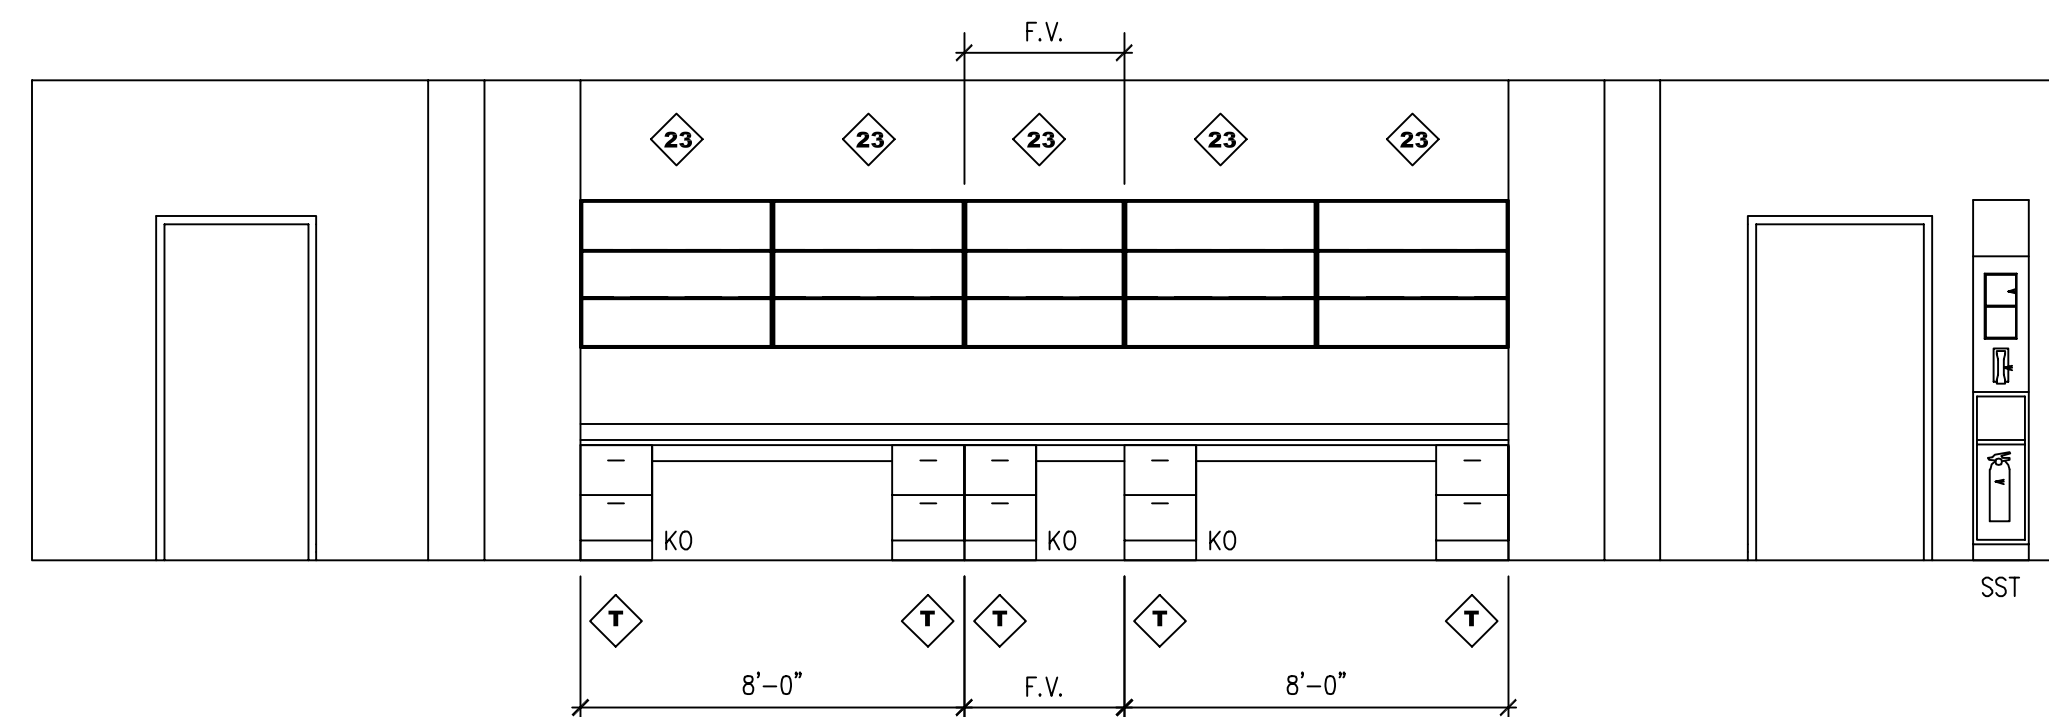


5
A10.21 1/4"=1'-0"

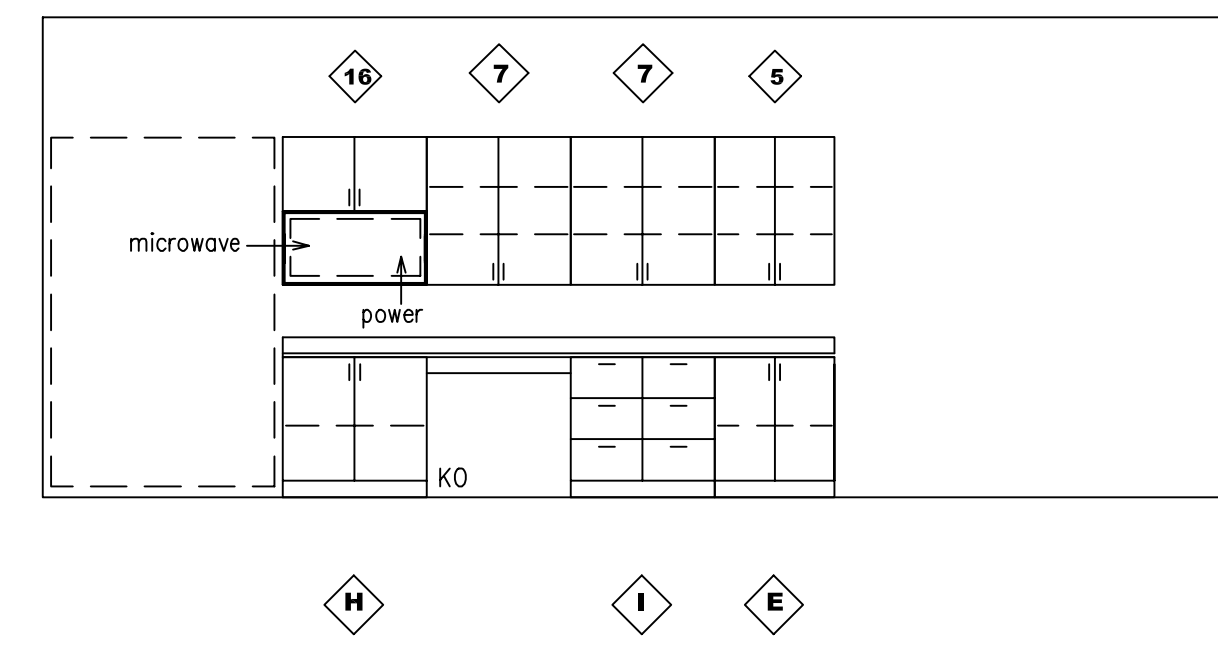


6
A10.21 1/4"=1'-0"

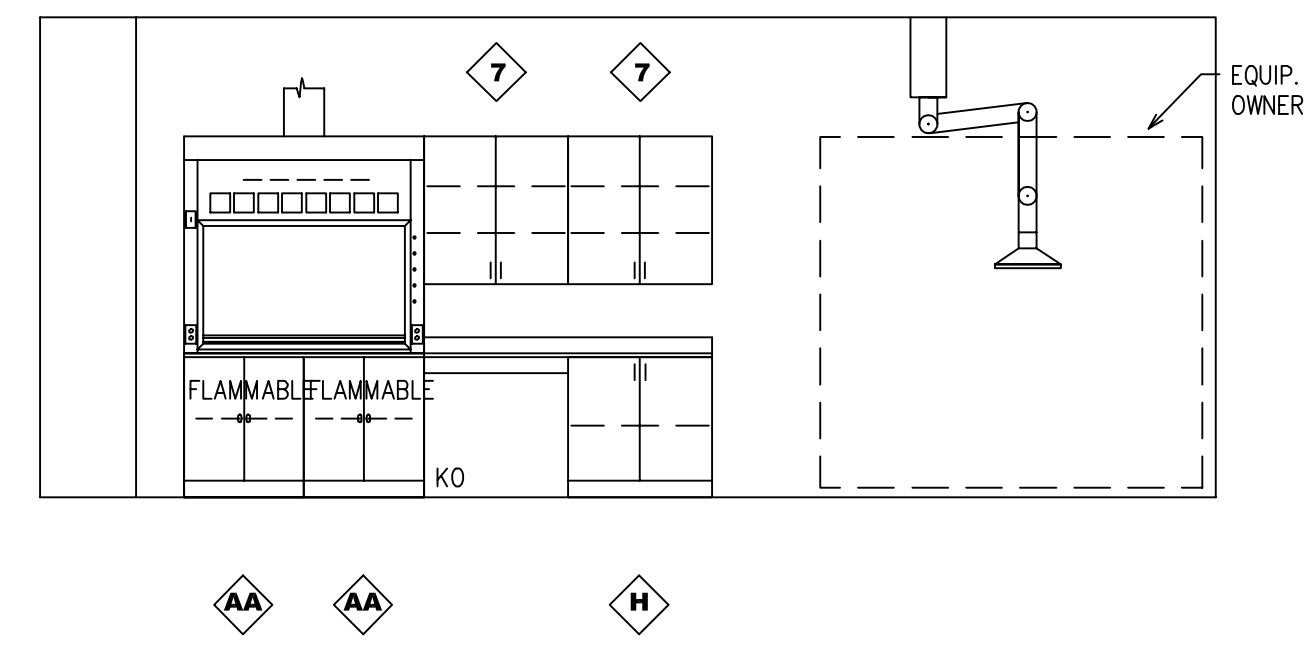


7
A10.21 1/4"=1'-0"

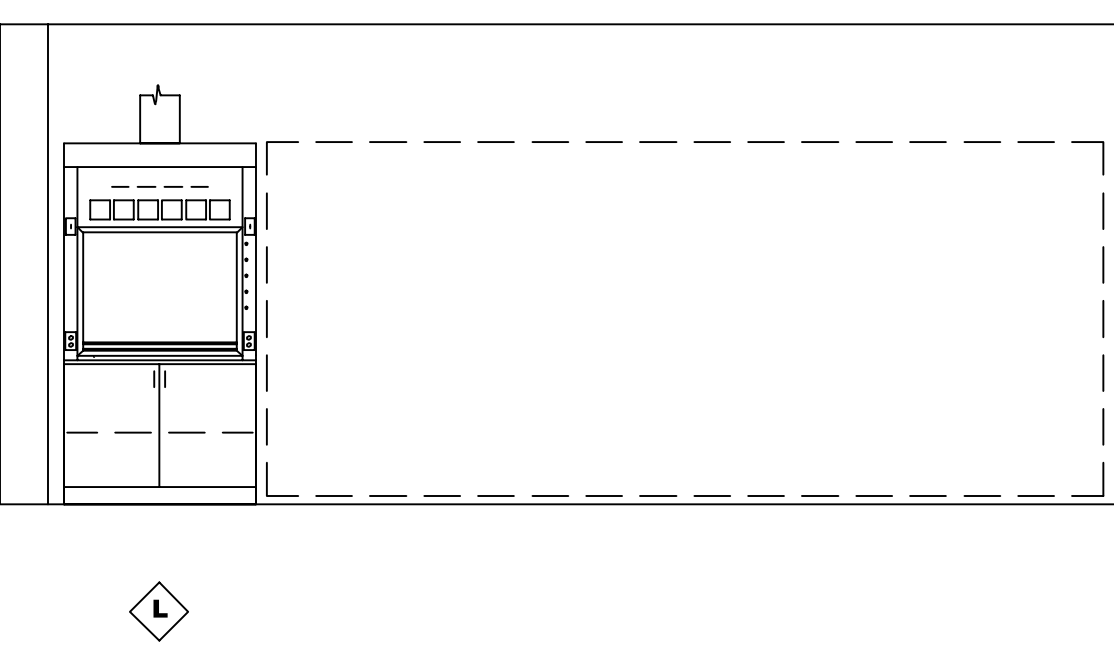


9
A10.21 1/4"=1'-0"

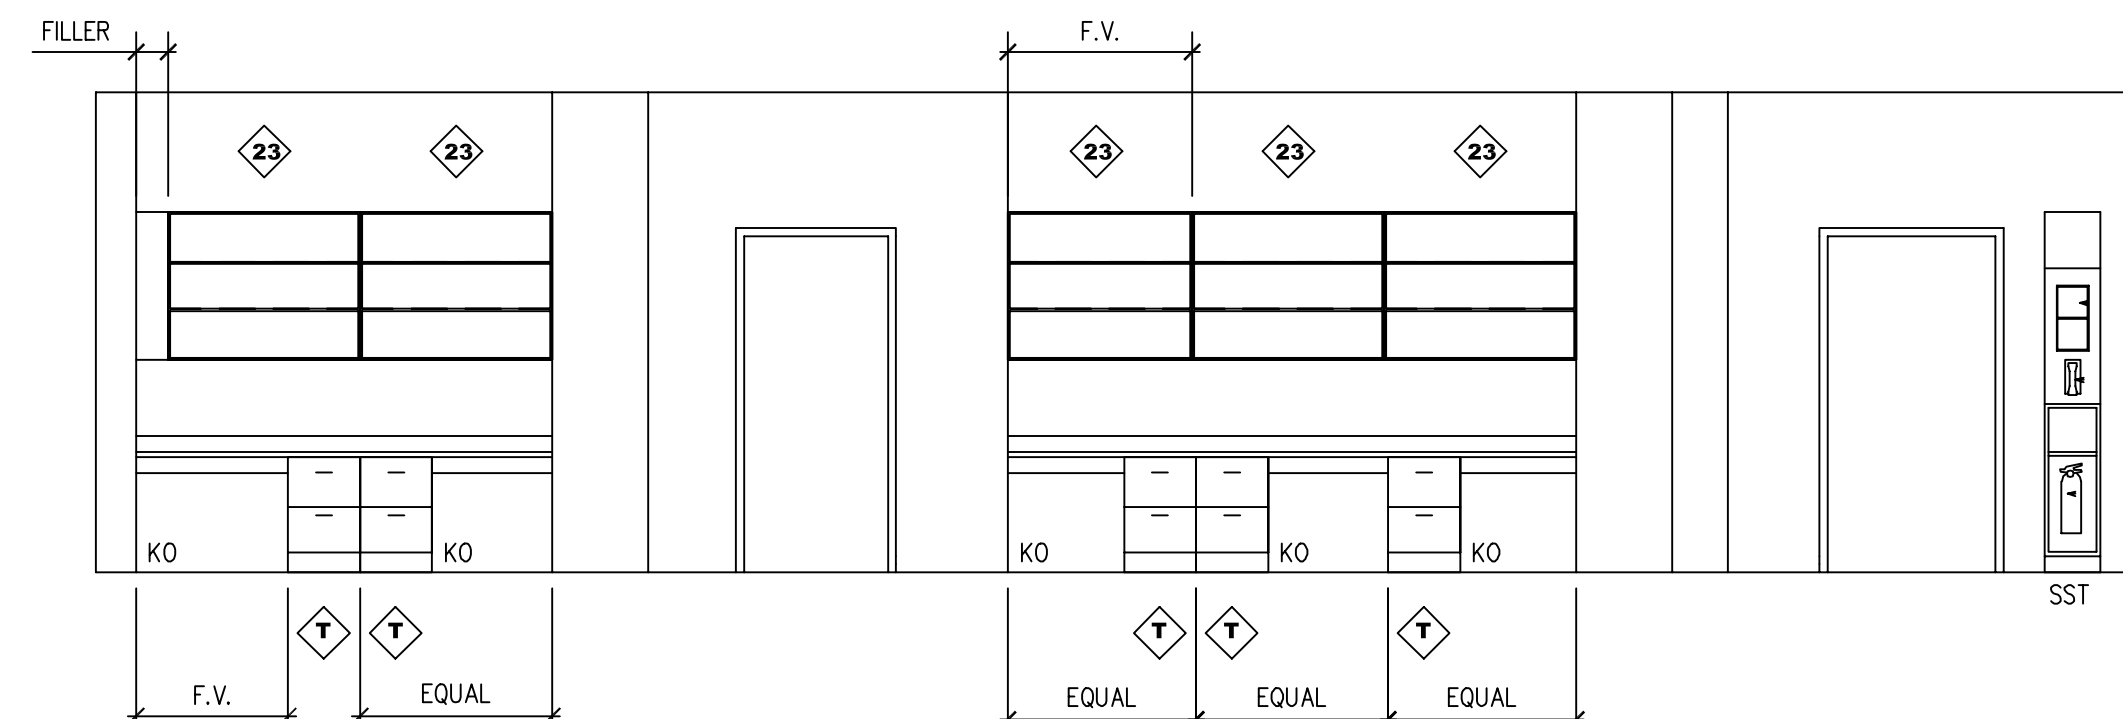


10
A10.21 1/4"=1'-0"

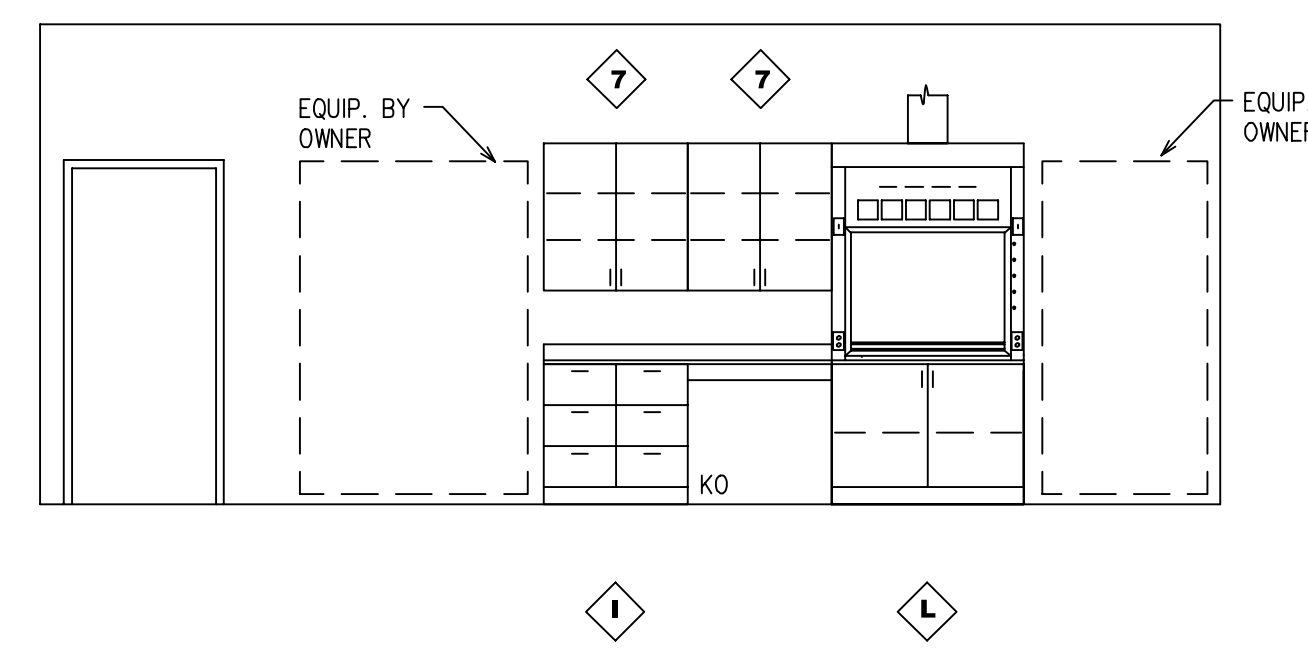


11
A10.21 1/4"=1'-0"

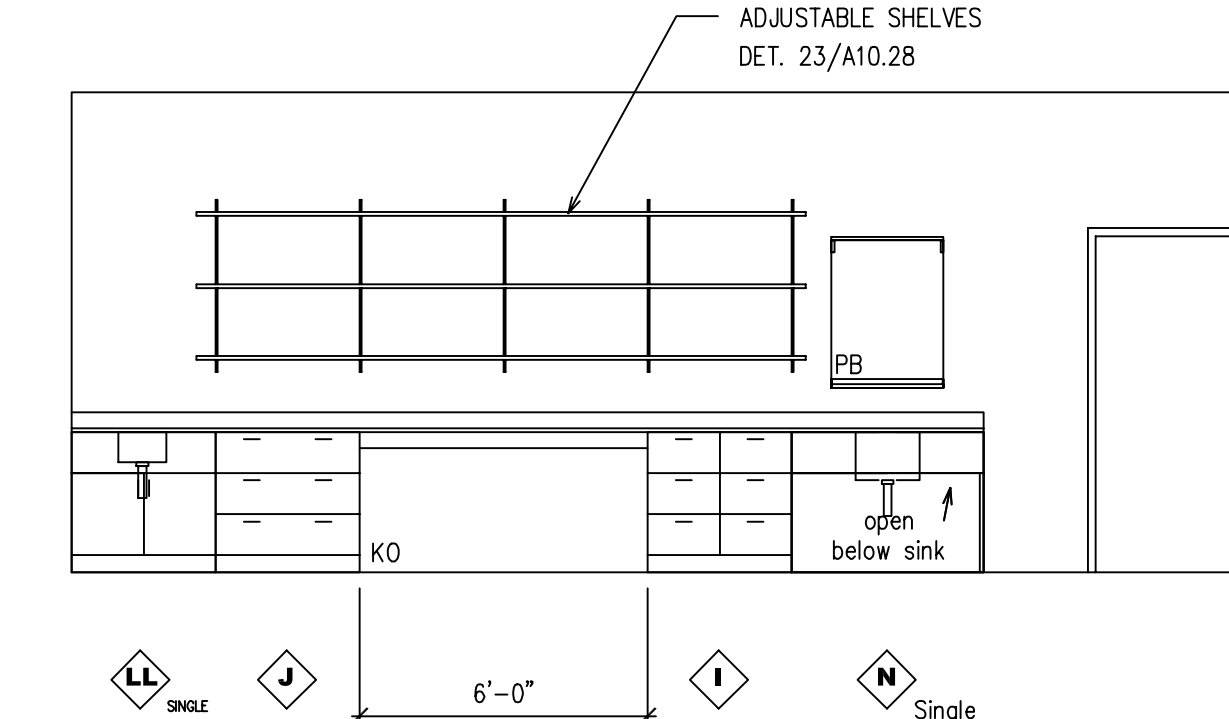


12
A10.21 1/4"=1'-0"

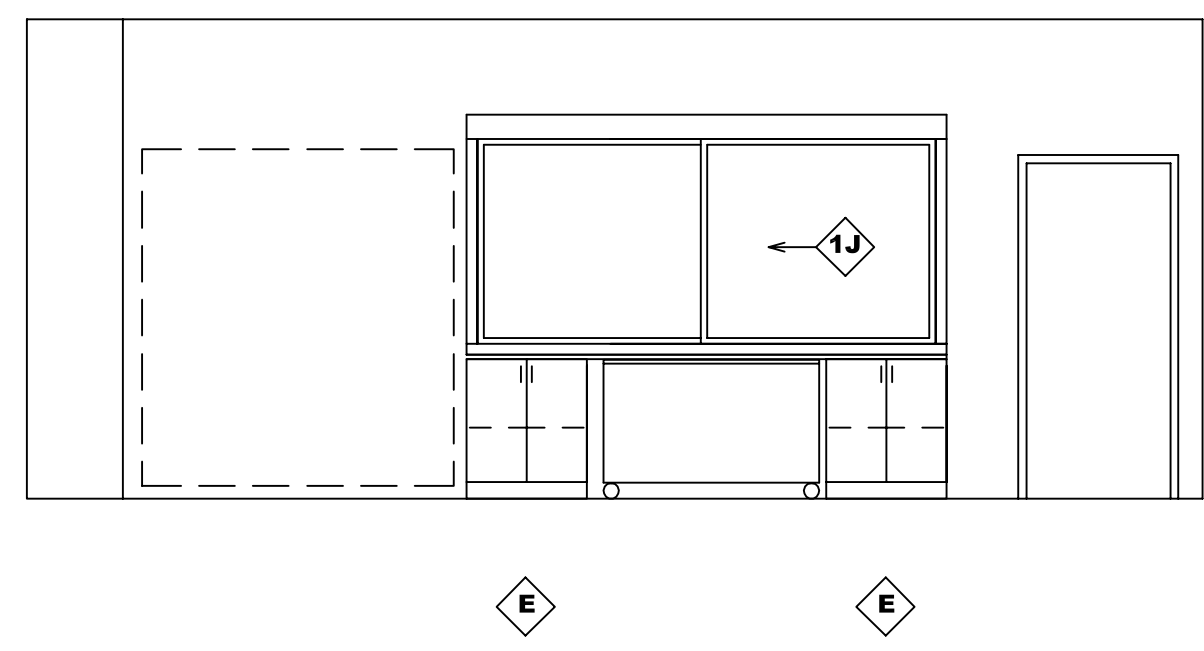


13
A10.21 1/4"=1'-0"

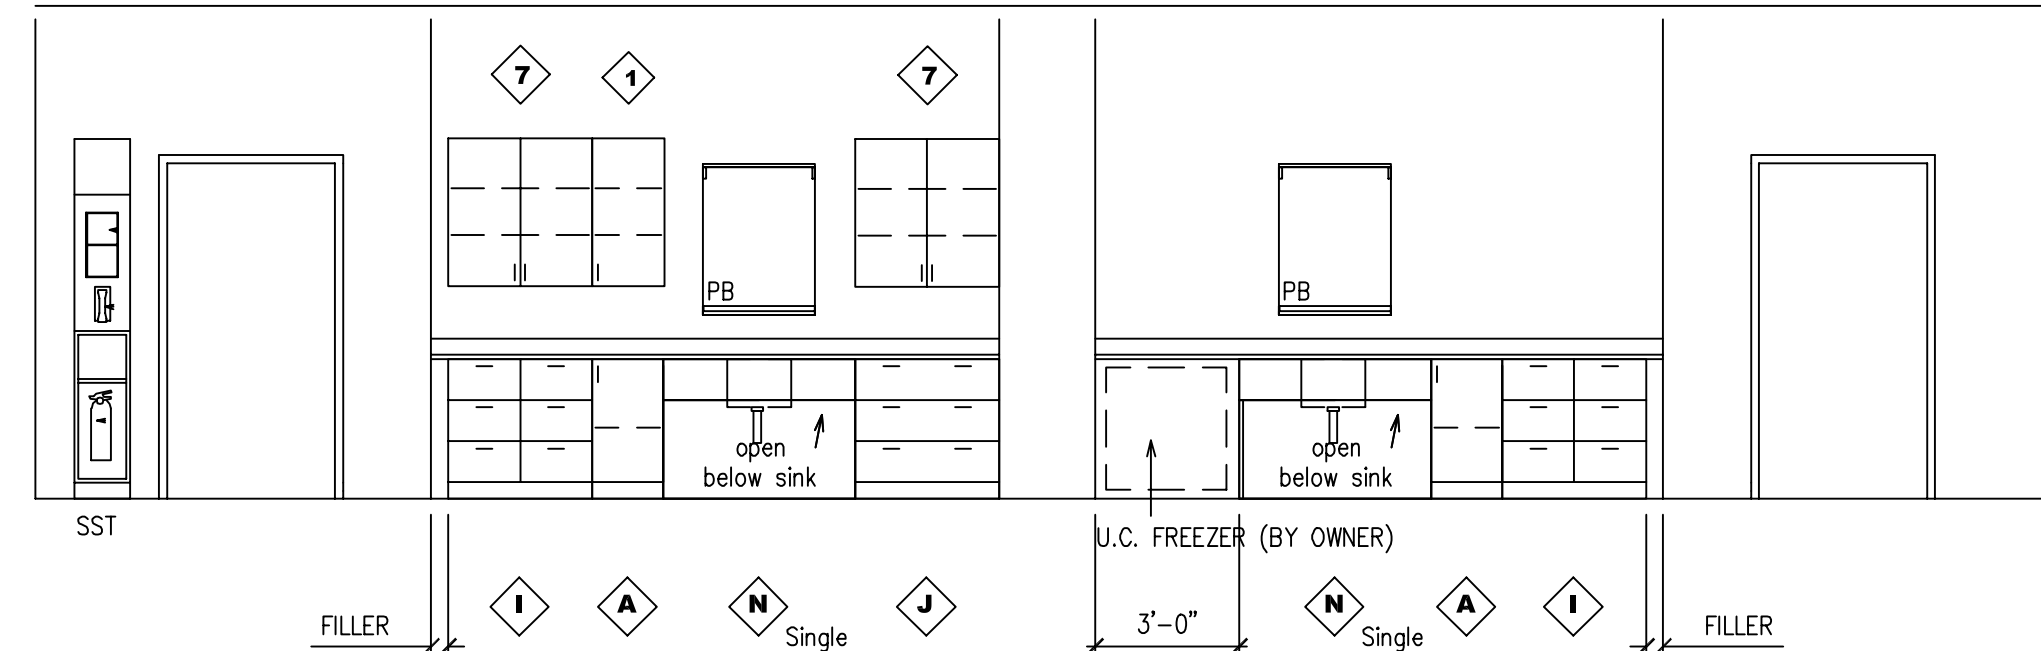


14
A10.21 1/4"=1'-0"

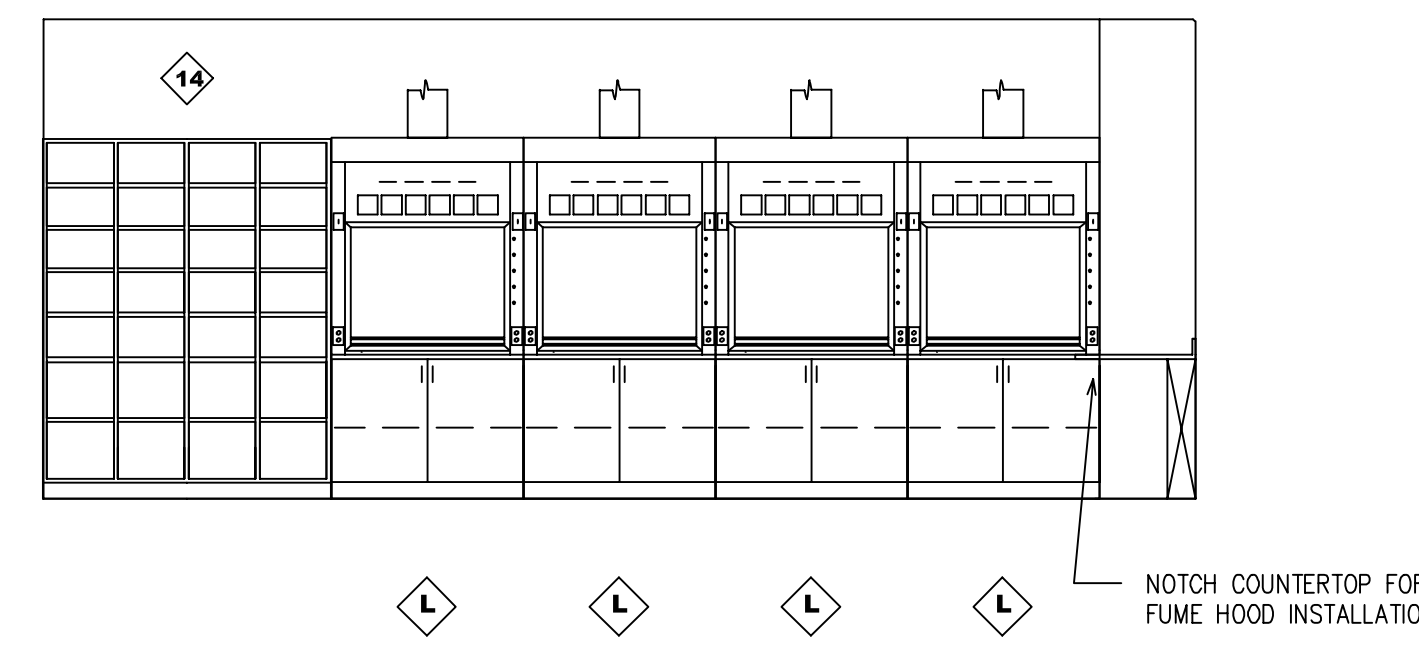


15
A10.21 1/4"=1'-0"

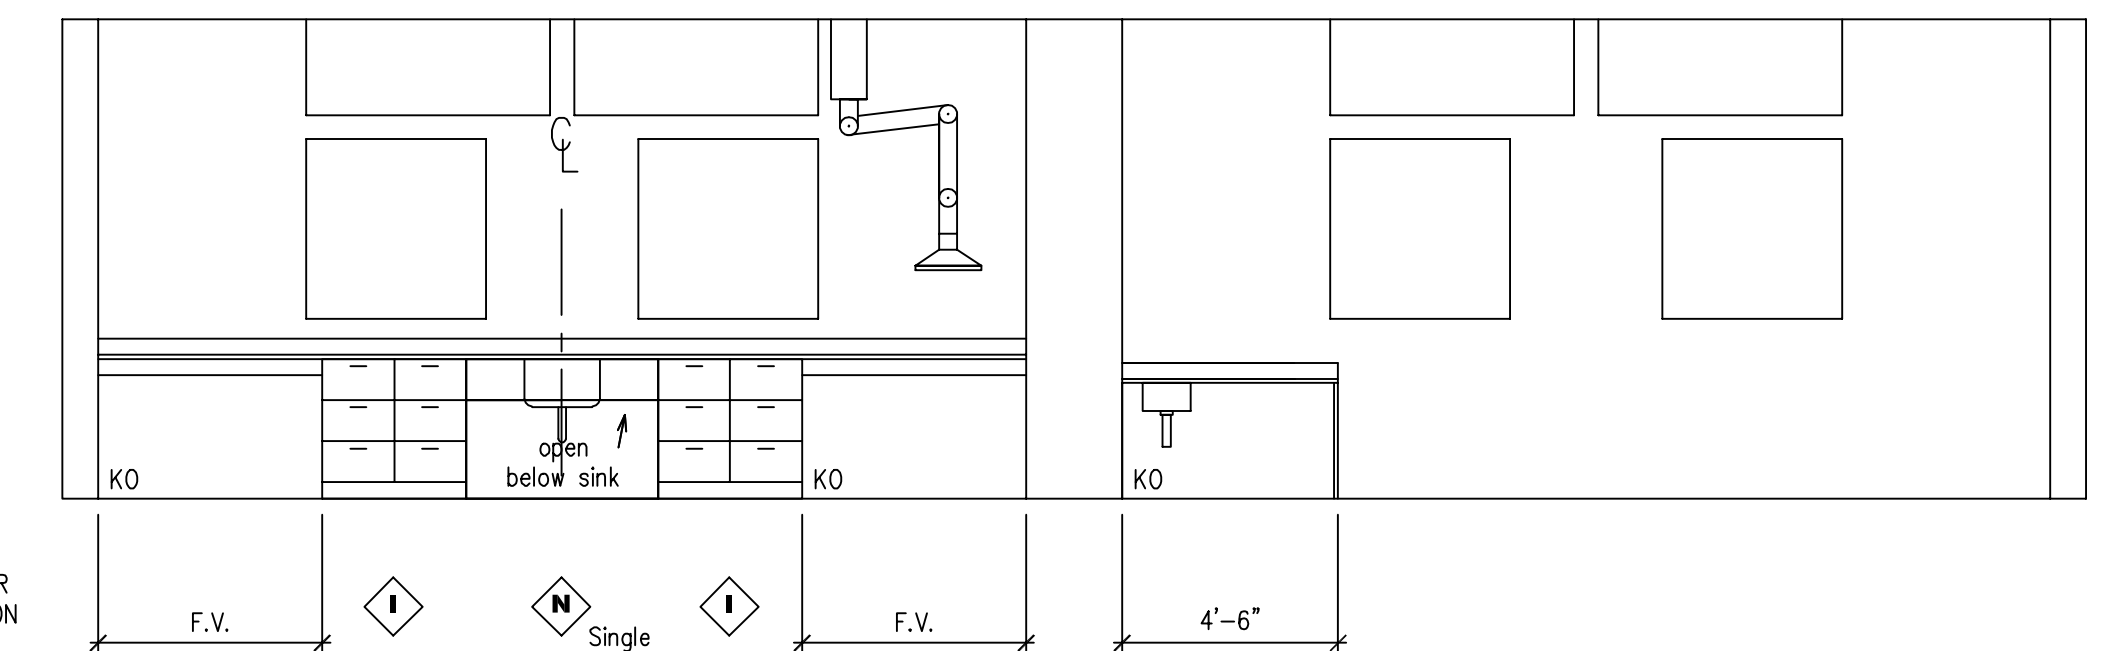


16
A10.21 1/4"=1'-0"

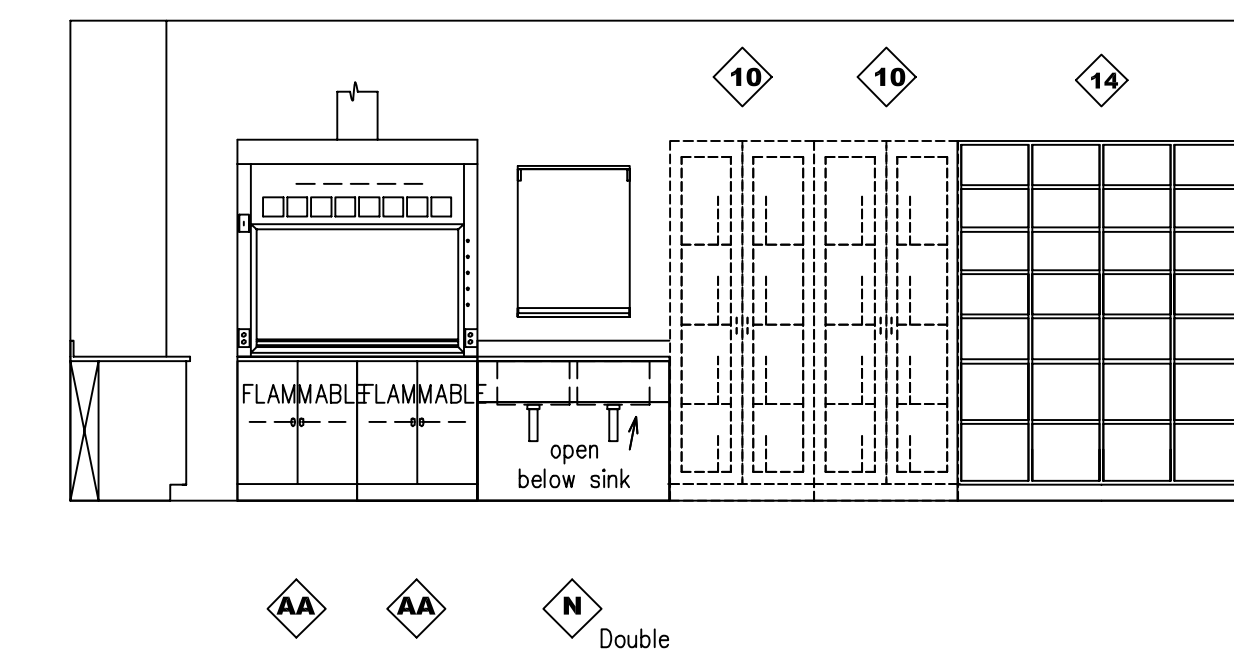


17
A10.21 1/4"=1'-0"

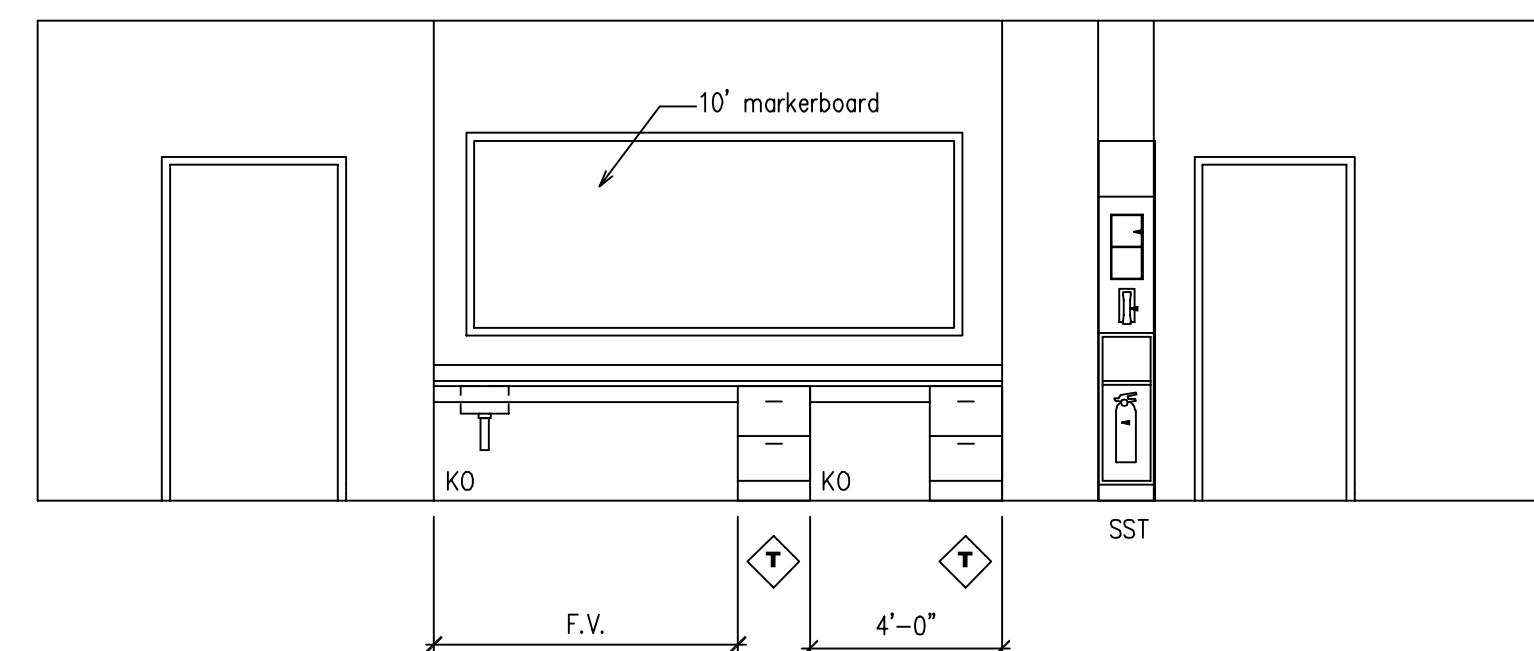


18
A10.21 1/4"=1'-0"

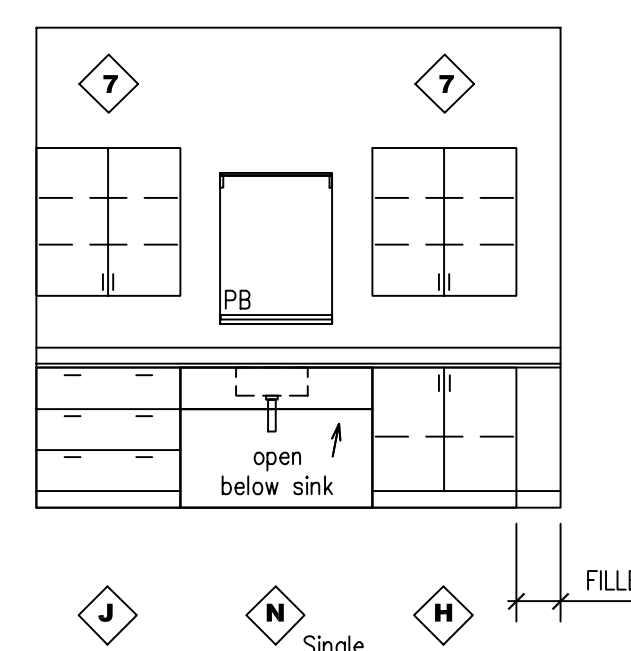

21
A10.21 1/4"=1'-0"

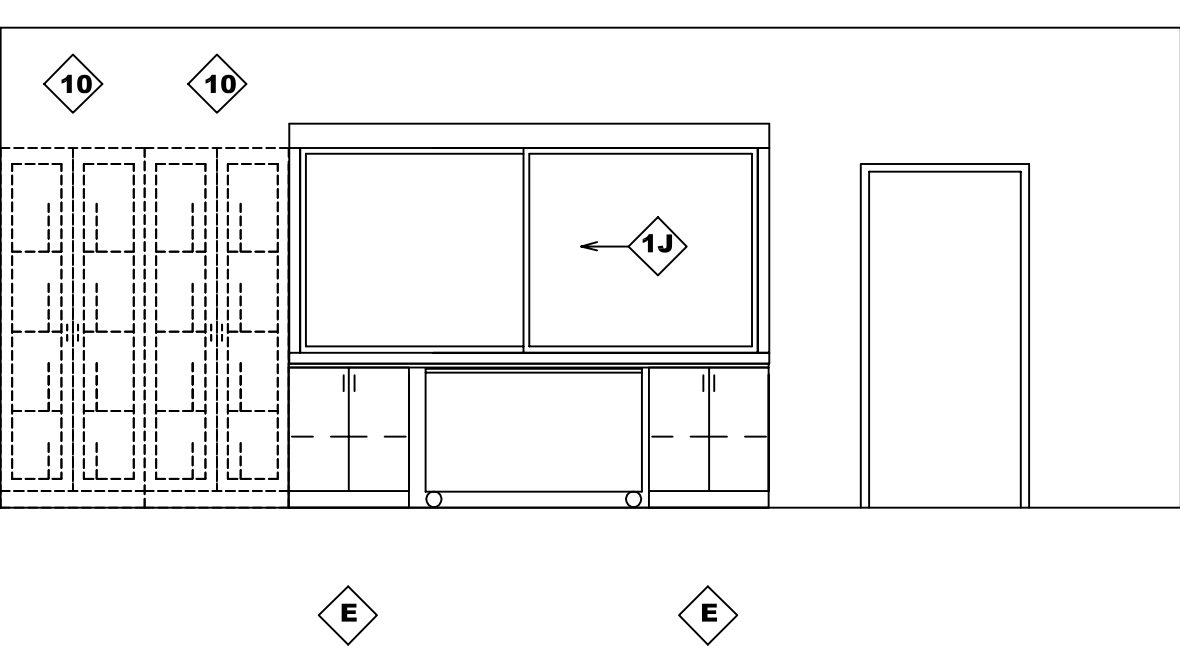

19
A10.21 1/4"=1'-0"

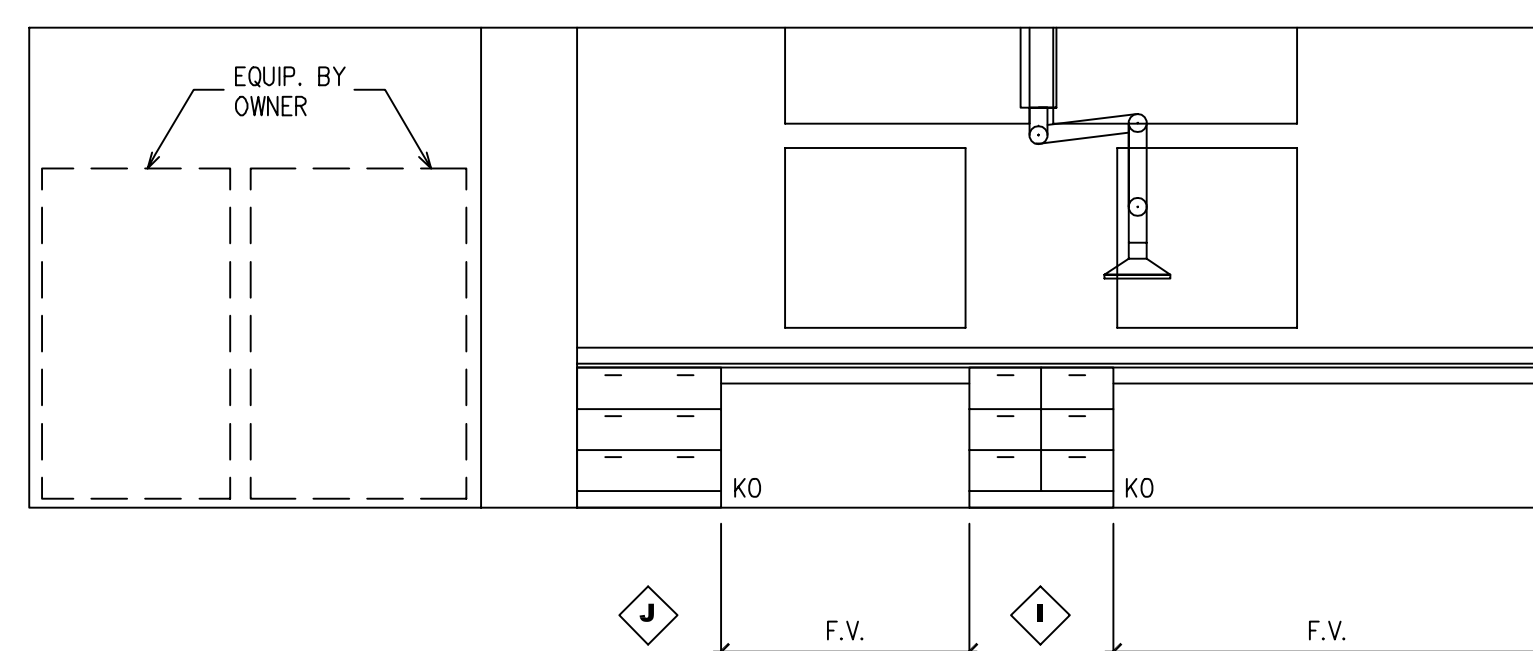

20
A10.21 1/4"=1'-0"

01-14-03

LABORATORY ELEVATIONS

A-10.21

REVISIONS	DATE	NORTHERN KENTUCKY UNIVERSITY NATURAL SCIENCE BUILDING		PHASE C
1				
2				
3				
4				
5				
6				
7				
8				
9				

RECORD DATE		DRAWING NO.	A-10.21
DRAWN BY SMH/SJM	COMMONWEALTH OF KENTUCKY FINANCE AND ADMINISTRATION CABINET	REVIEWED DIV. OF ENGR.	
CHECKED BY SCH	DIVISION OF ENGINEERING FRANKFORT, KENTUCKY	ENGR. FILE NO.	
A & E FILE NO.			
DATE 6/99			
AGENCY AUTHORIZED AGENT	APPROVED FOR PROGRAM CONCEPT ONLY	DATE	
DIVISION OF ENGINEERING	APPROVED FOR PROGRAM CONCEPT ONLY	DATE	

01-14-03

