




1
A10.23 1/4"=1'-0"

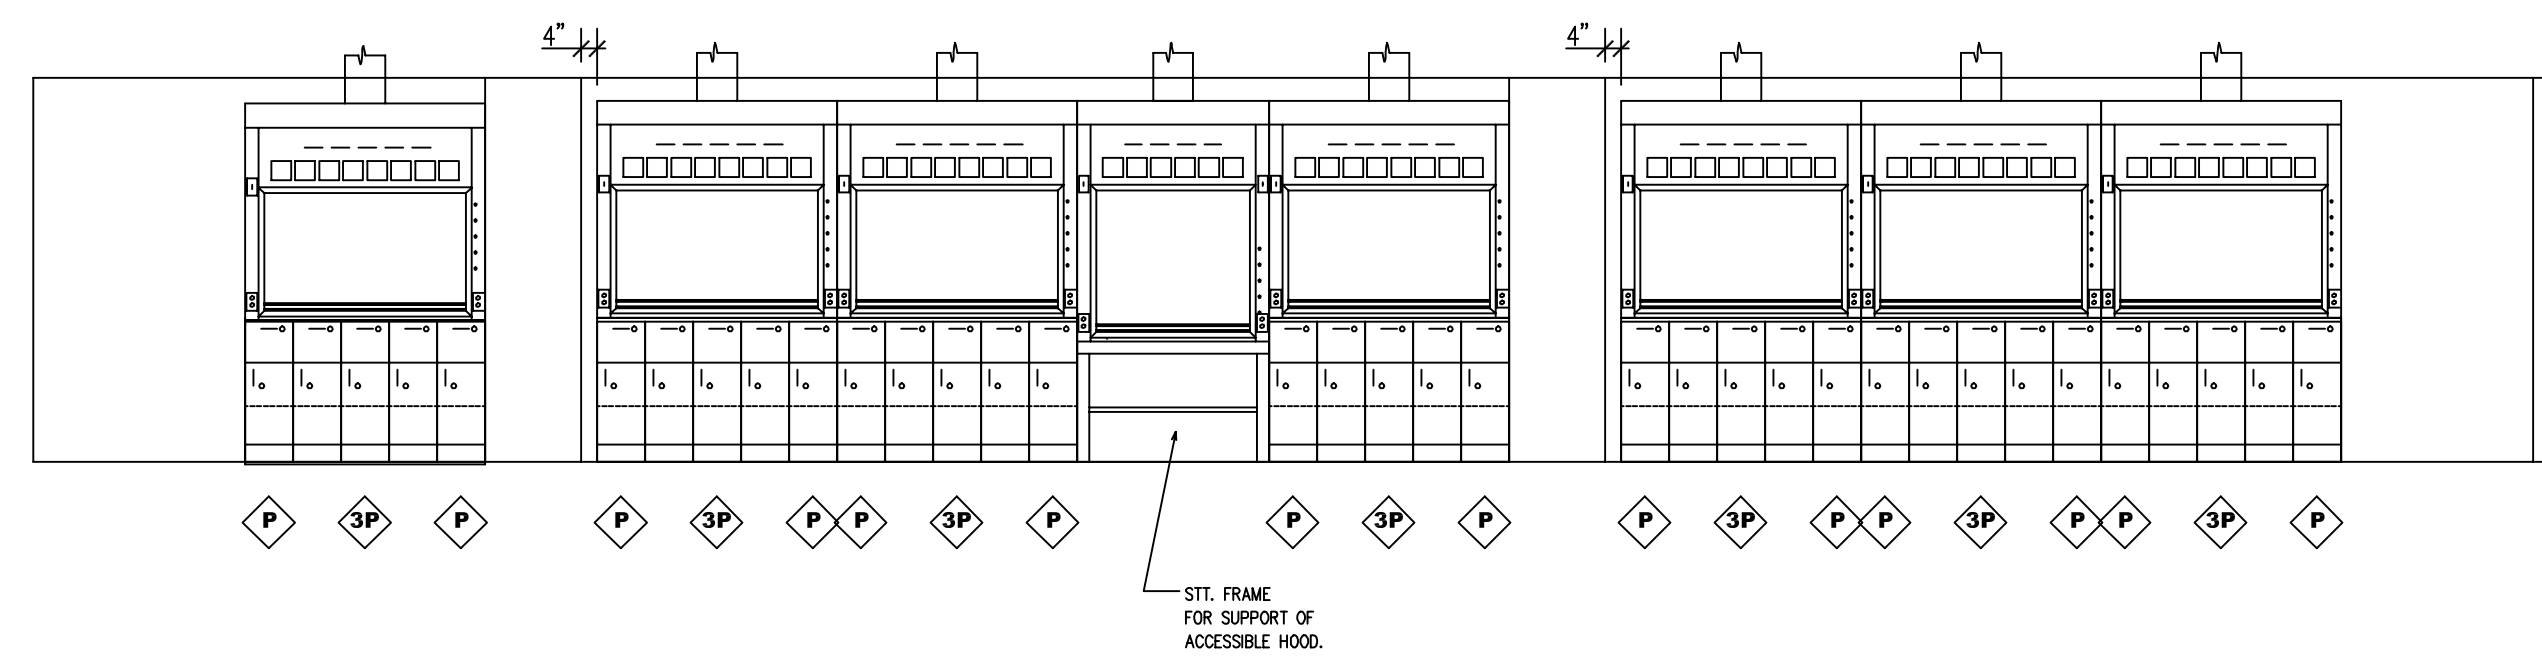


2
A10.23 1/4"=1'-0"

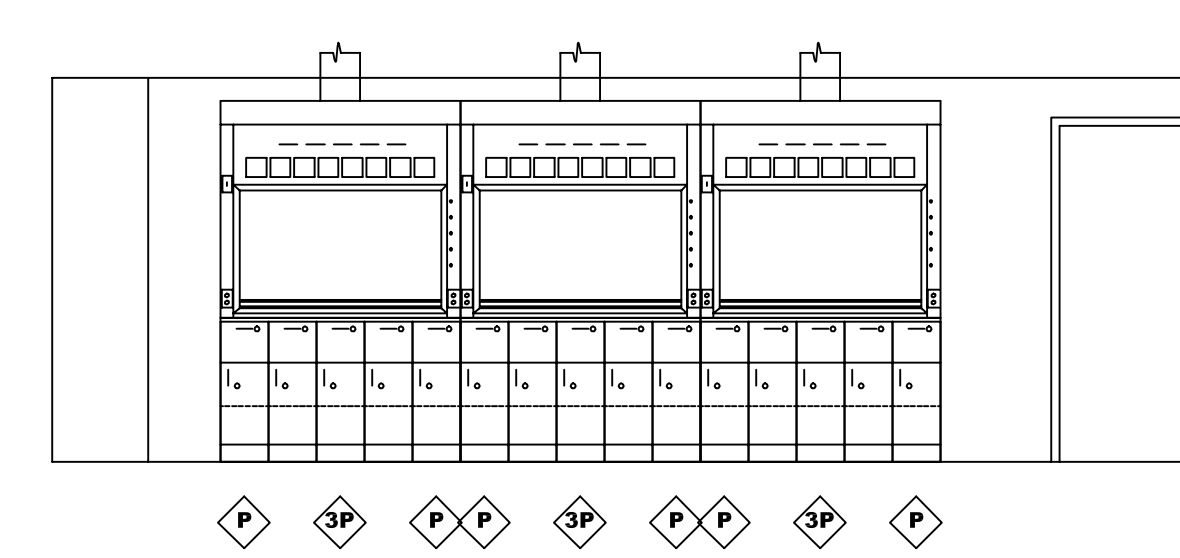


3
A10.23 1/4"=1'-0"

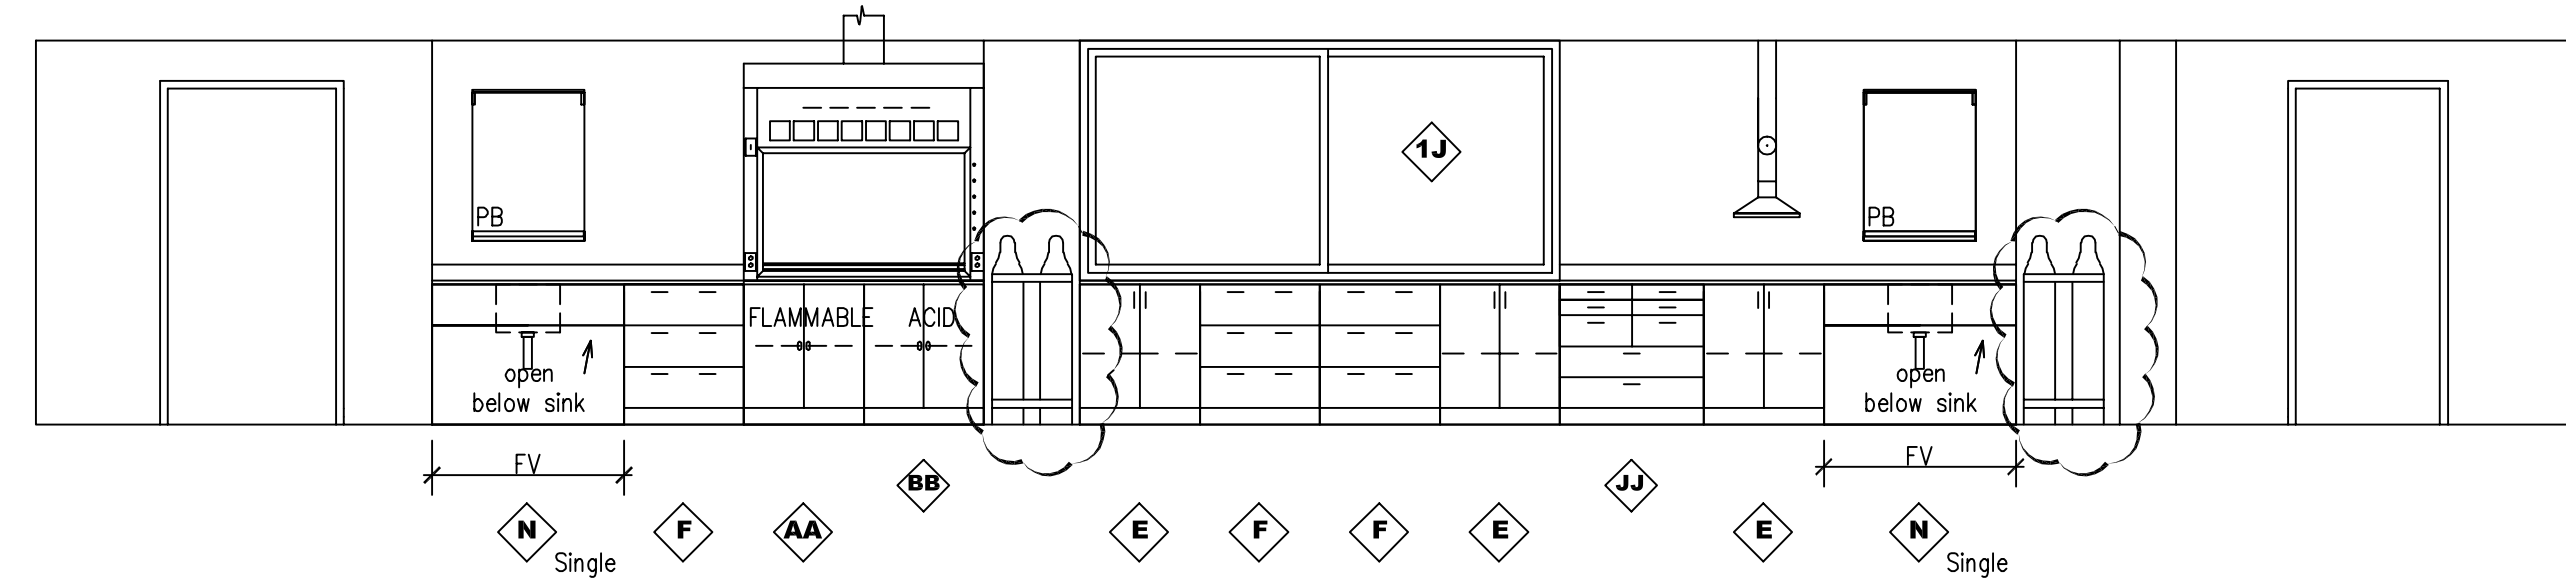


4
A10.23 1/4"=1'-0"

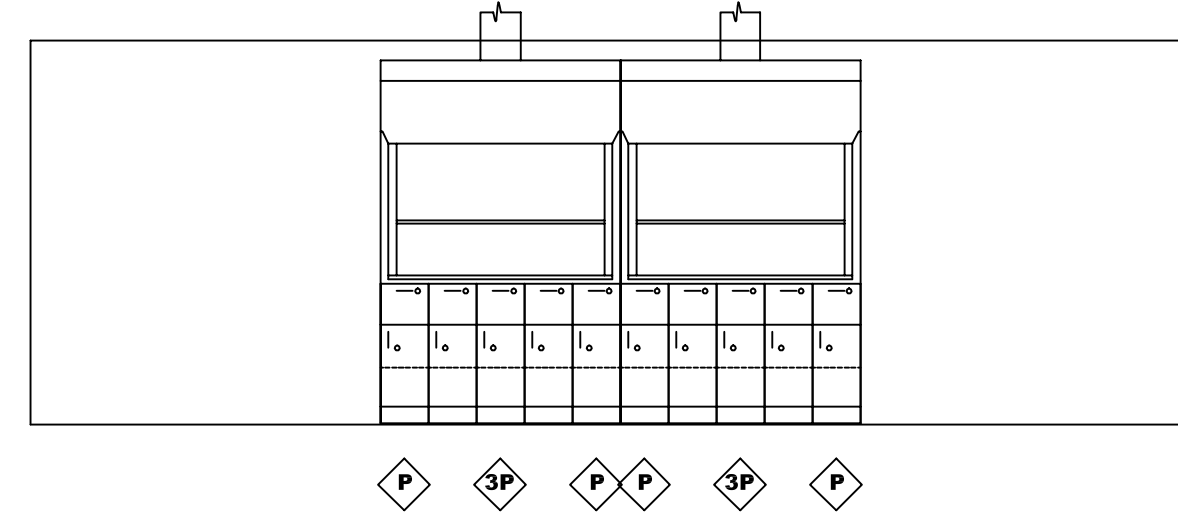

5
A10.23 1/4"=1'-0"

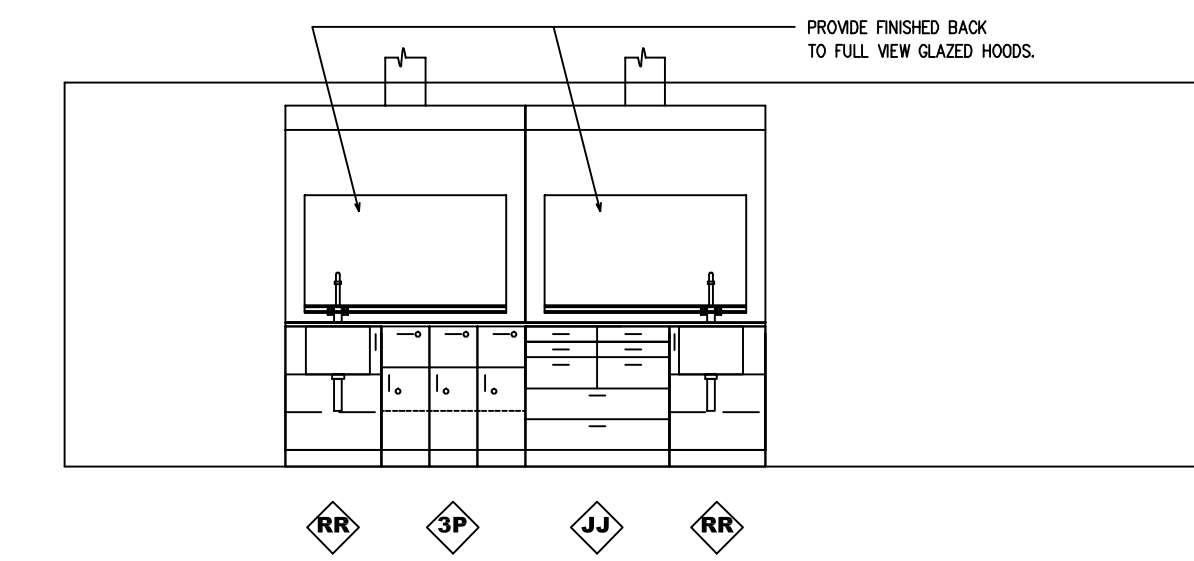


6
A10.23 1/4"=1'-0"

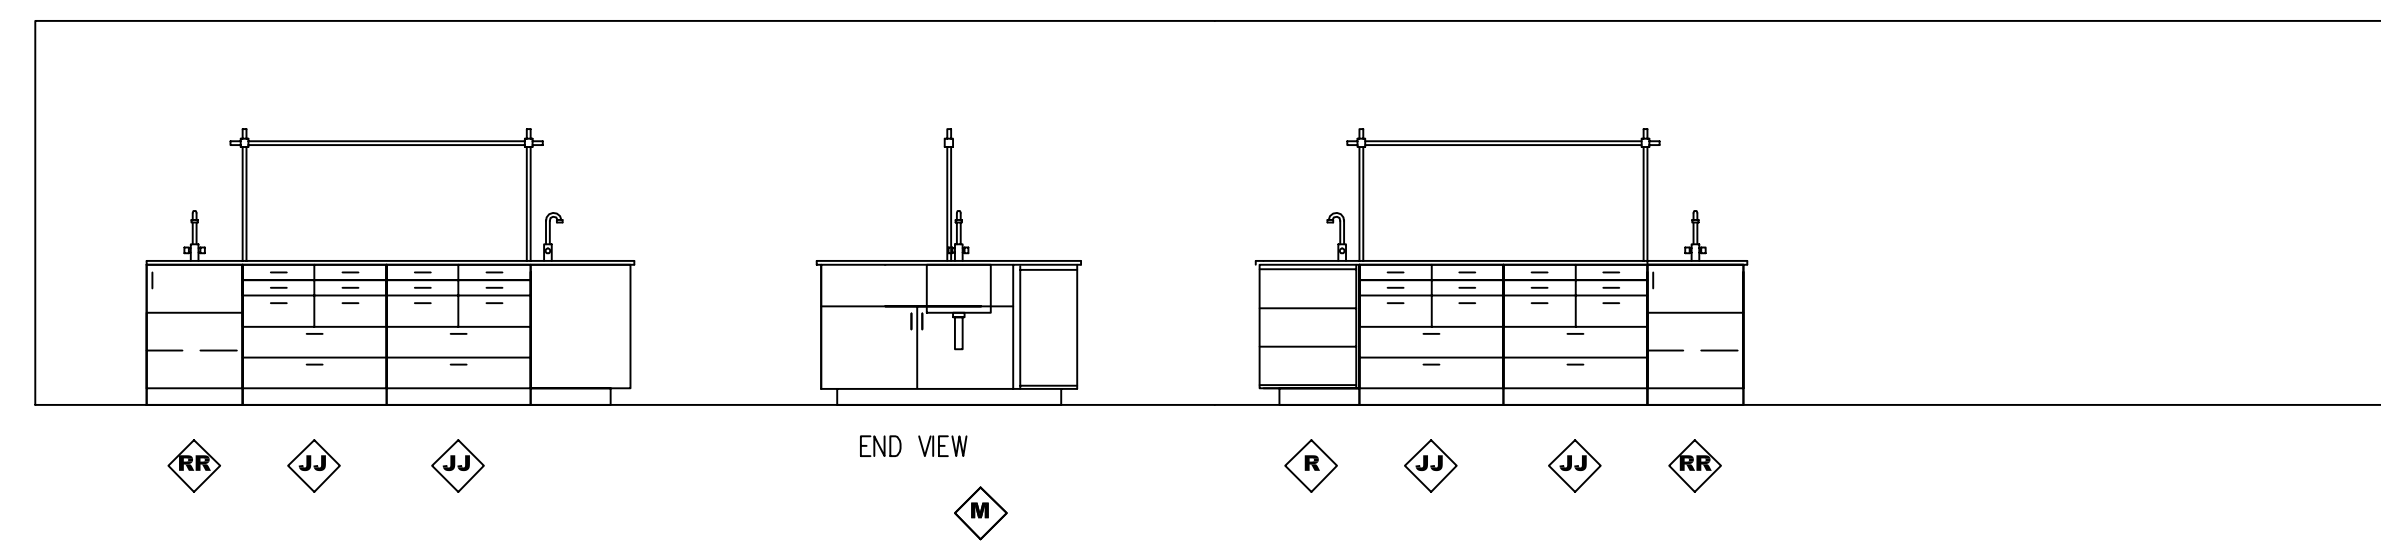


7
A10.23 1/4"=1'-0"


8
A10.23 1/4"=1'-0"

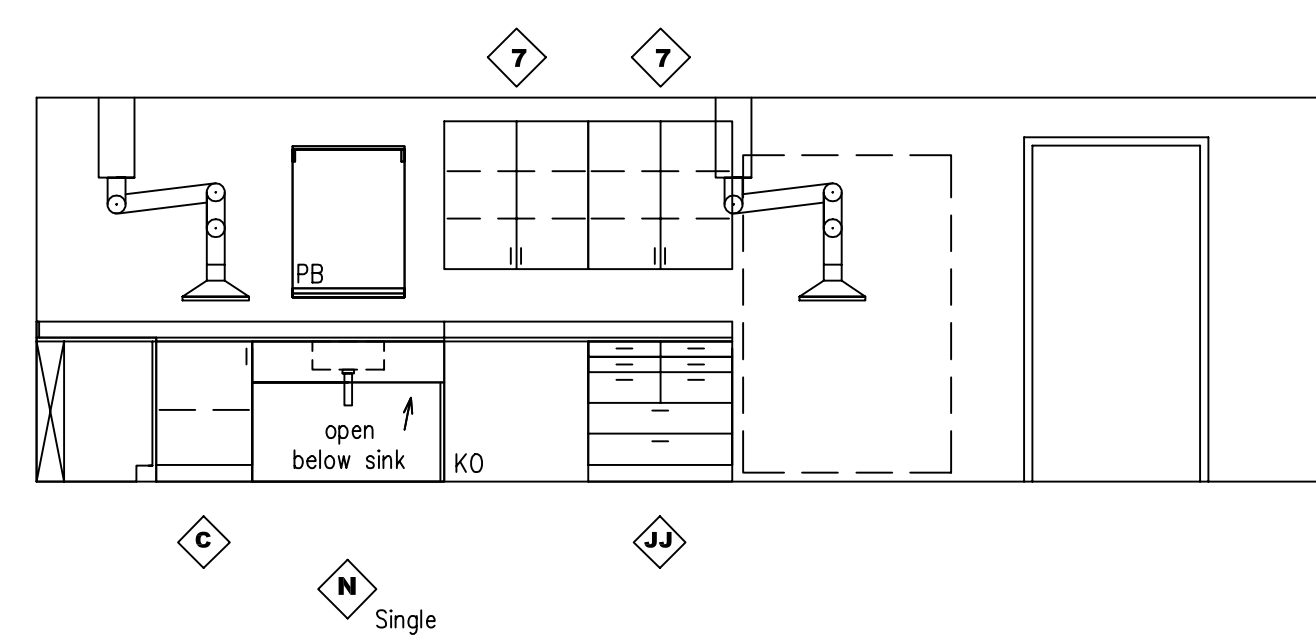

9
A10.23 1/4"=1'-0"

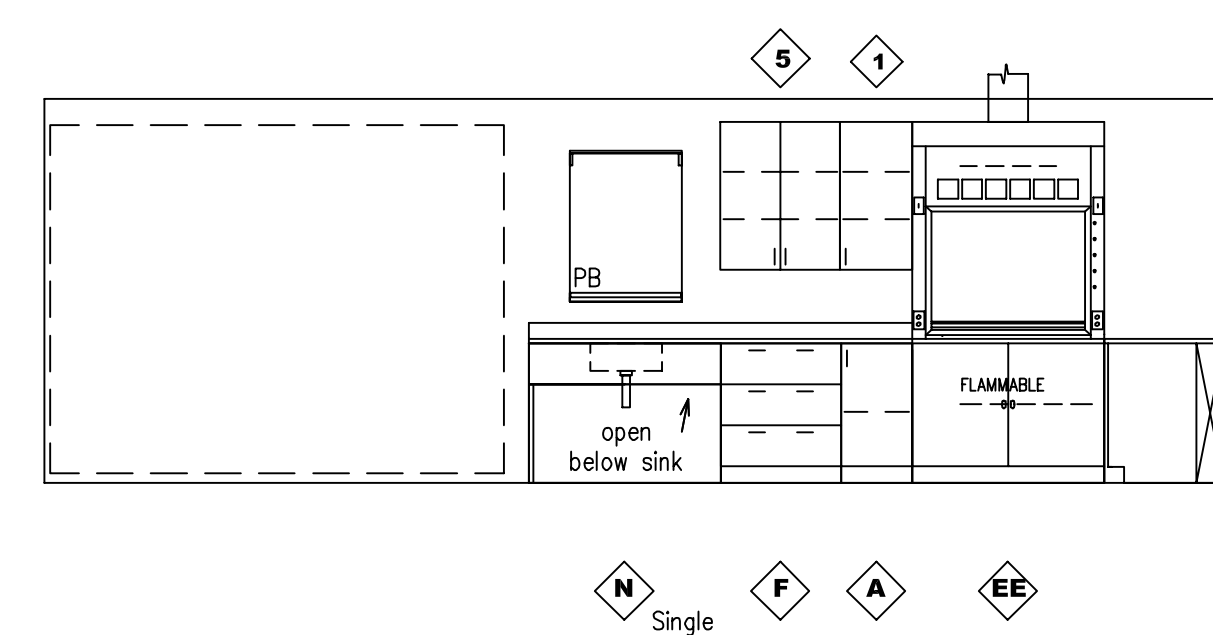

10
A10.23 1/4"=1'-0"

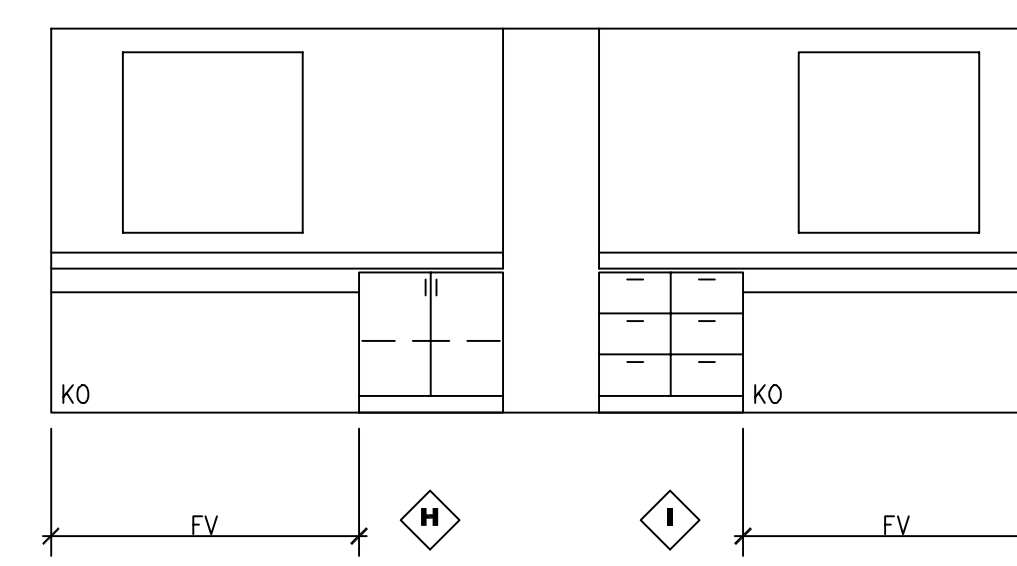

11
A10.23 1/4"=1'-0"

LABORATORY ELEVATIONS
A-10.23

01-14-03

REVISIONS	DATE	NORTHERN KENTUCKY UNIVERSITY NATURAL SCIENCE BUILDING		PHASE C
1				
2				
3				
4				
5				
6				
7				
8				
9				
RECORD DATE		DRAWN BY SHEJUNJWR		DRAWING NO. A-10.23
CHECKED BY SCH		COMMONWEALTH OF KENTUCKY FINANCE AND ADMINISTRATION CABINET DIVISION OF ENGINEERING		REVIEWED DIV. OF ENGR.
A & E FILE NO.		DEPARTMENT FOR FACILITIES MANAGEMENT FRANKFORT, KENTUCKY		ENGR. FILE NO.
DATE 6/99				
AGENCY AUTHORIZED AGENT		APPROVED FOR PROGRAM CONCEPT ONLY		DATE
DIVISION OF ENGINEERING		APPROVED FOR PROGRAM CONCEPT ONLY		DATE

health education + research associates
he r a

Omni Architects