


2 PLAN @ COUNTER
1/2" = 1'-0"

5 SECTION @ CAFE
1/2" = 1'-0"

4 CAFE ELEVATION (OPEN)
1/2" = 1'-0"

6 ENLARGED PLAN
1/2" = 1'-0" 3/8"



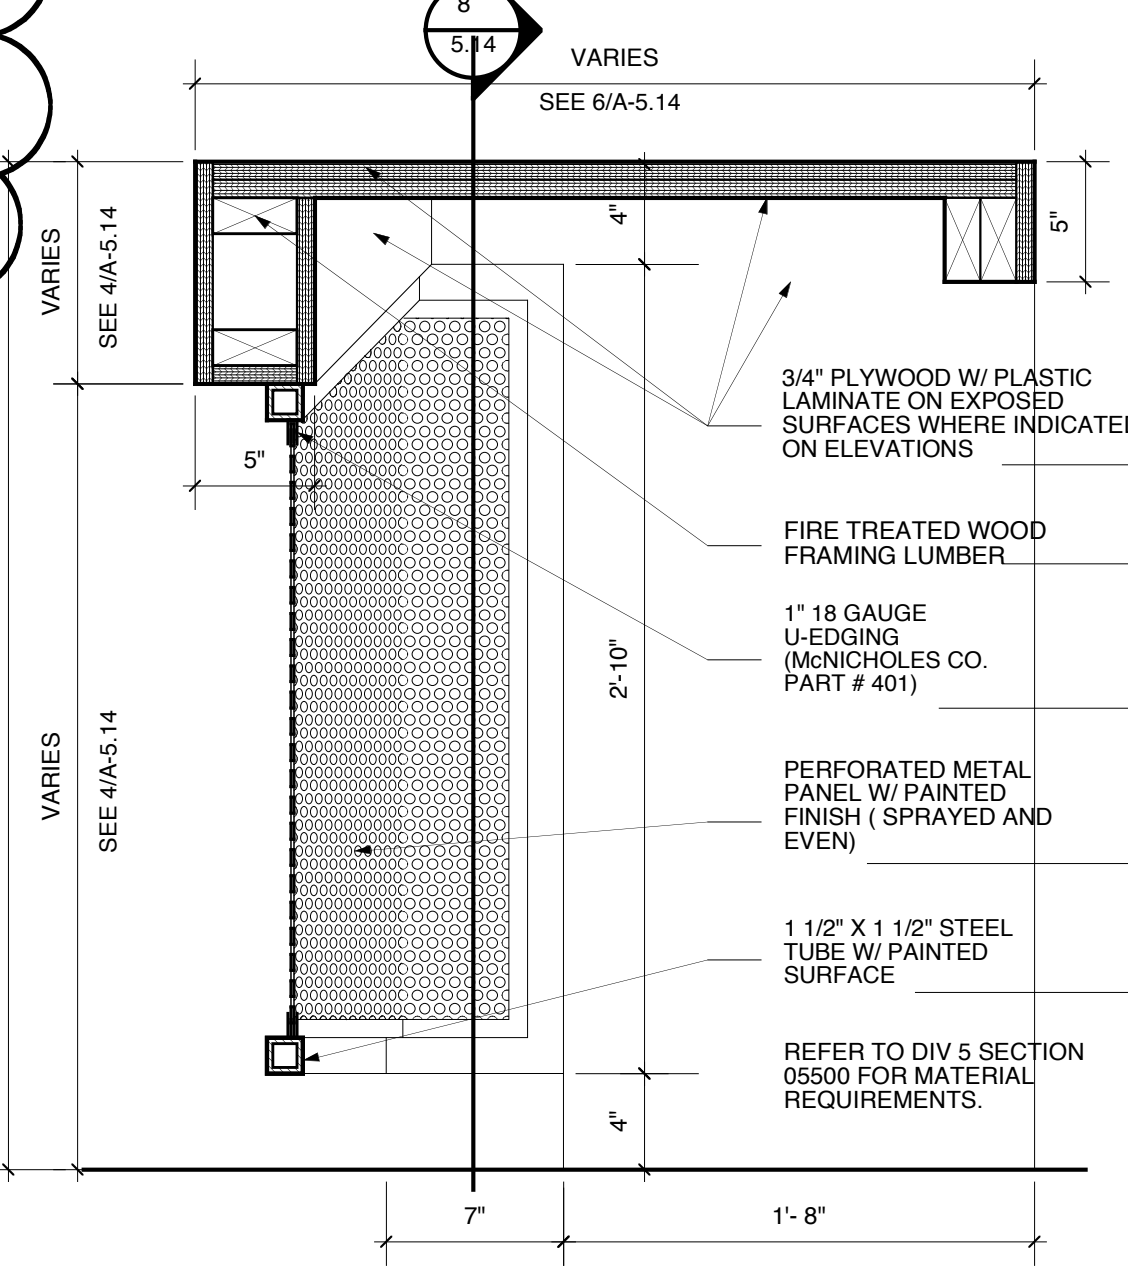


5 DETAIL @ CAFE DOOR
1 1/2" = 1'-0"


7 DETAIL @ COUNTER
1 1/2" = 1'-0"

8 DETAIL @ COUNTER
1 1/2" = 1'-0"


10 DETAIL @ CAFE DOOR HINGE
3" = 1'-0"

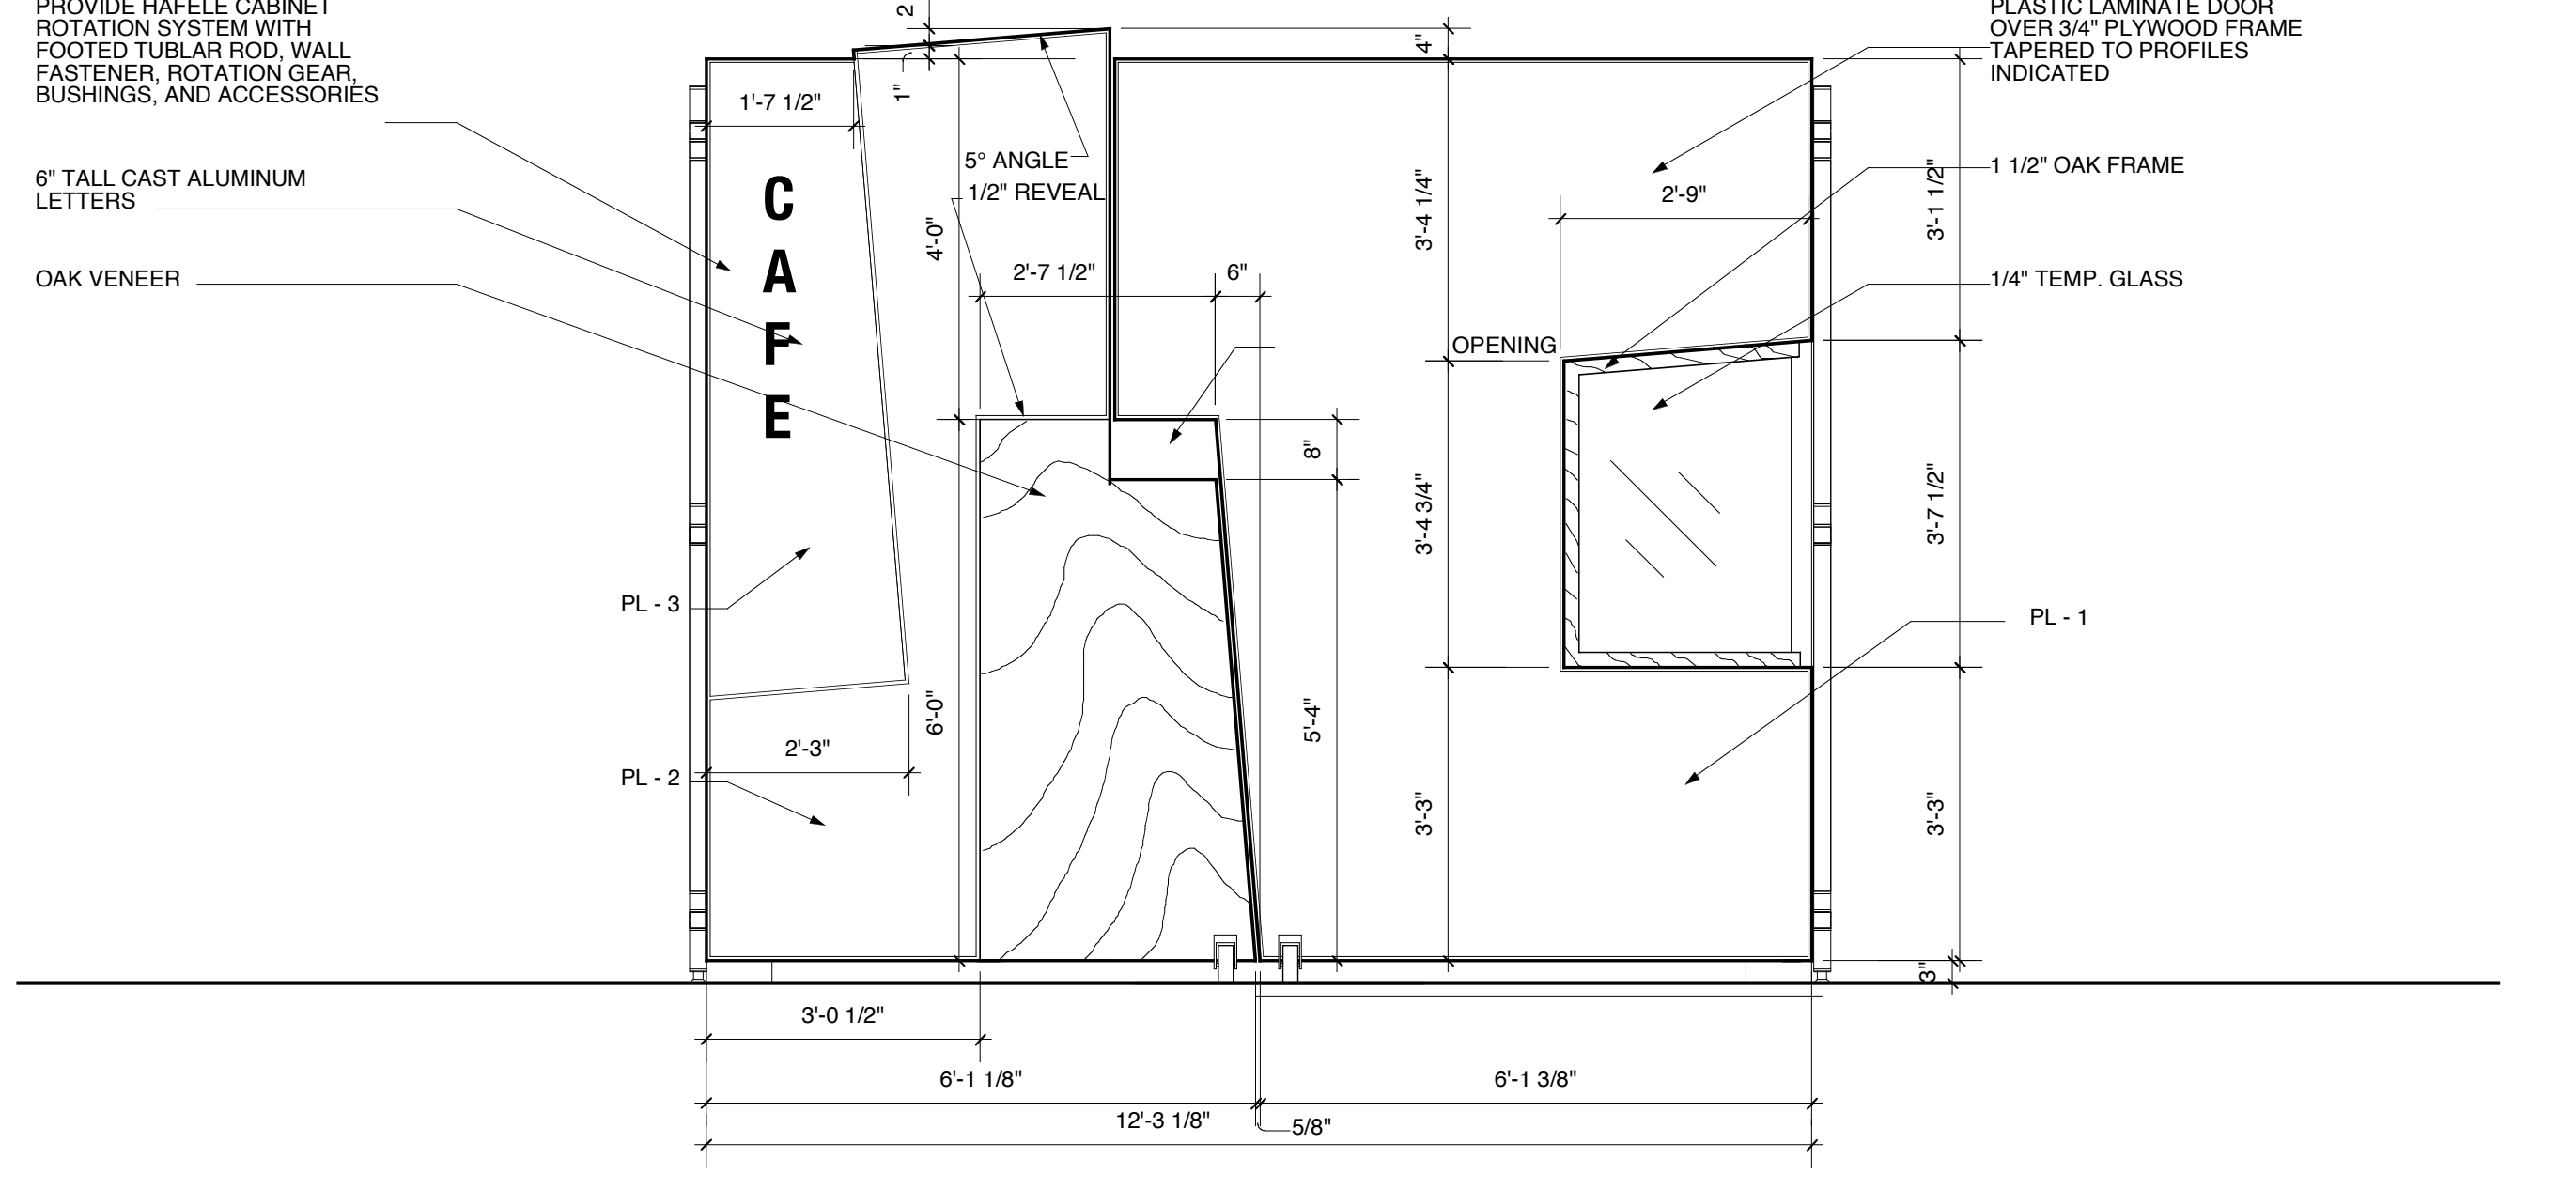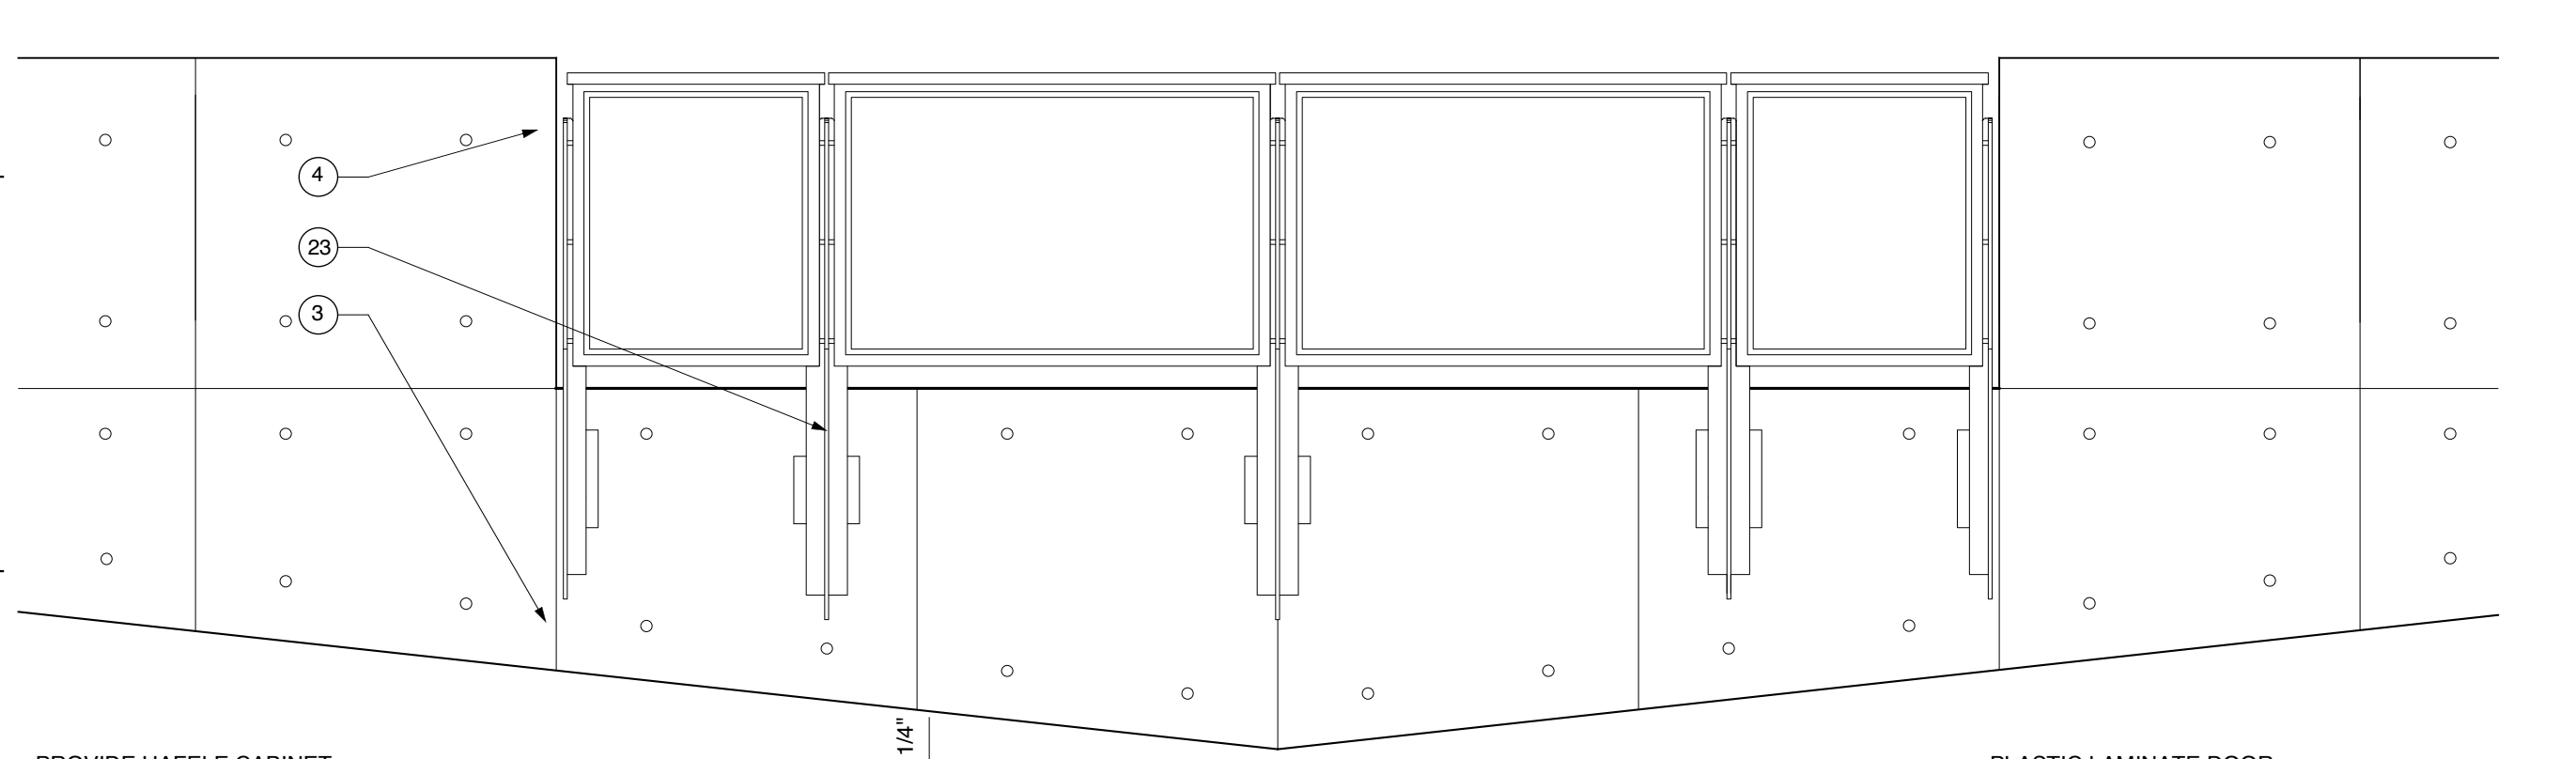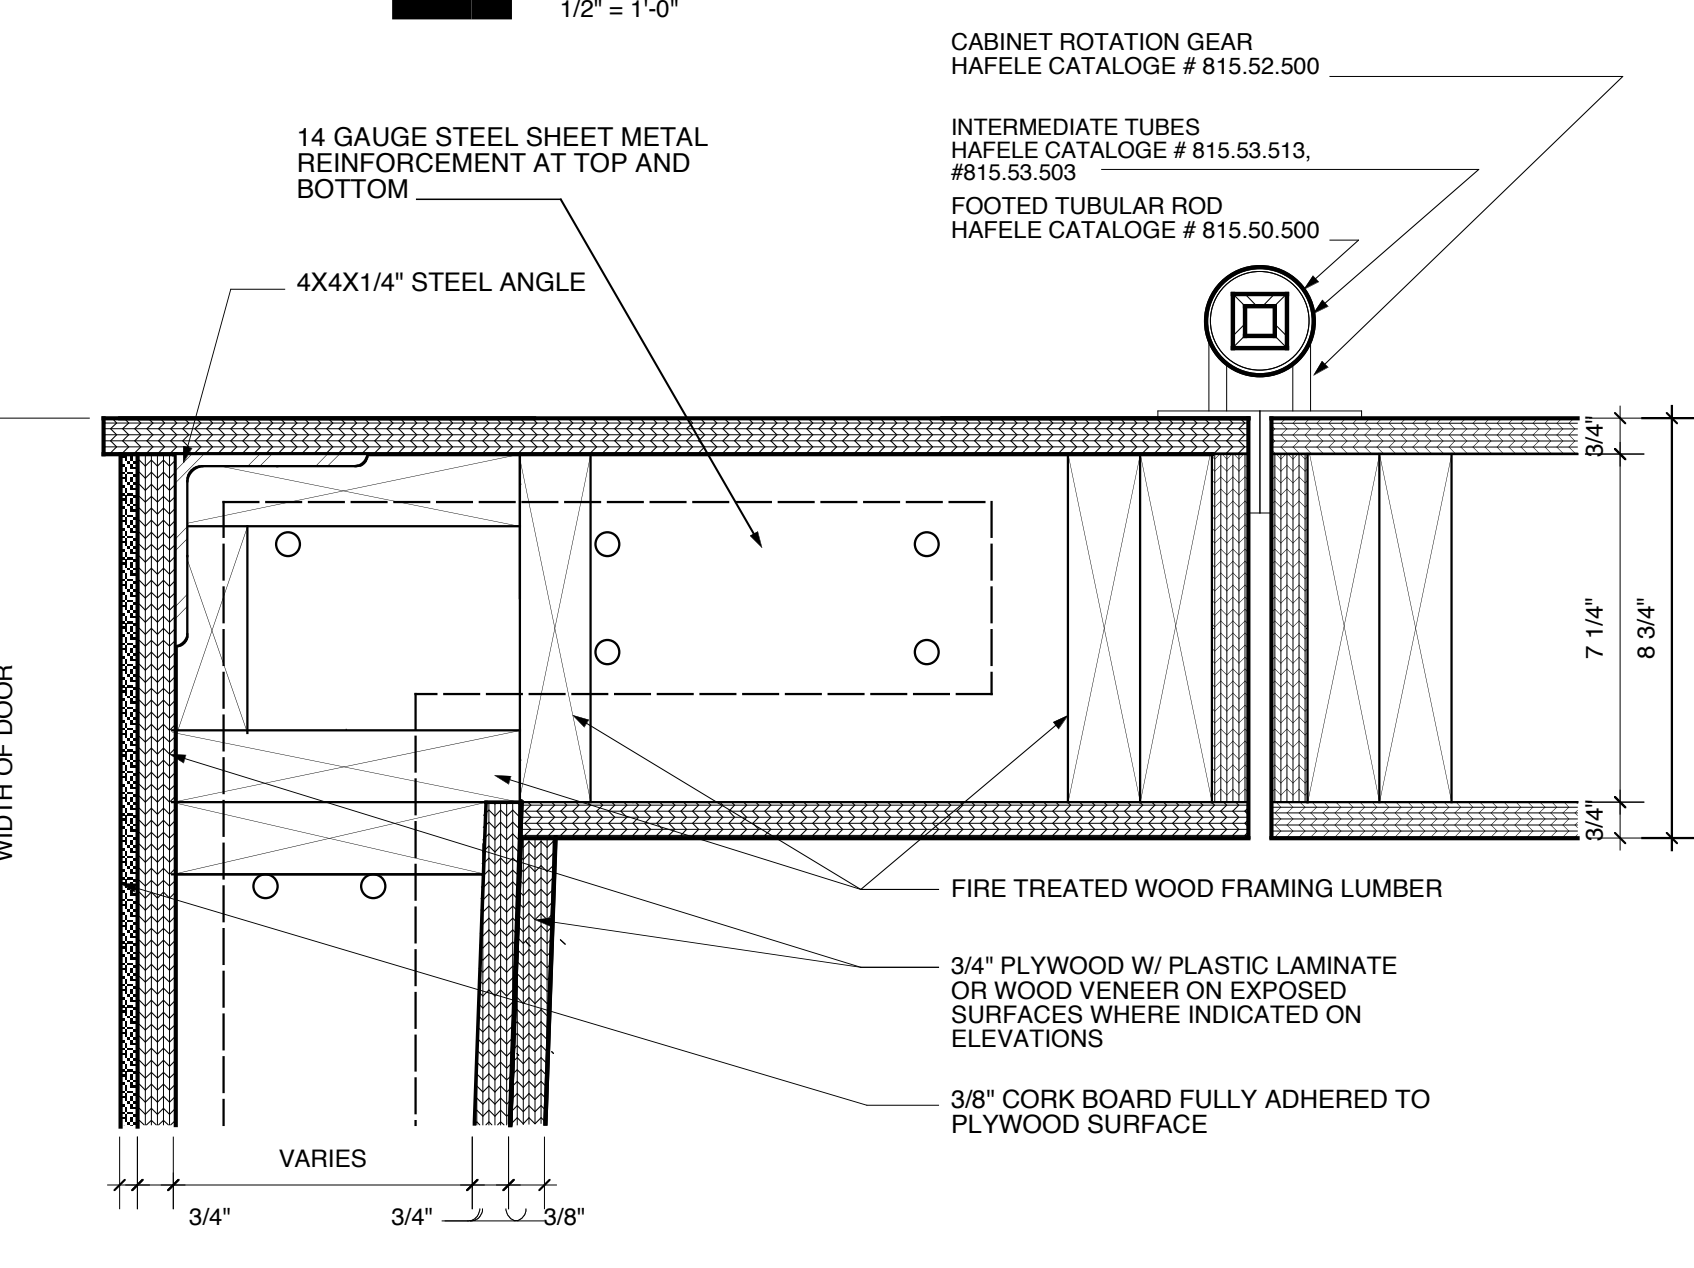


9 CAFE ELEVATION (CLOSED)
1/2" = 1'-0"

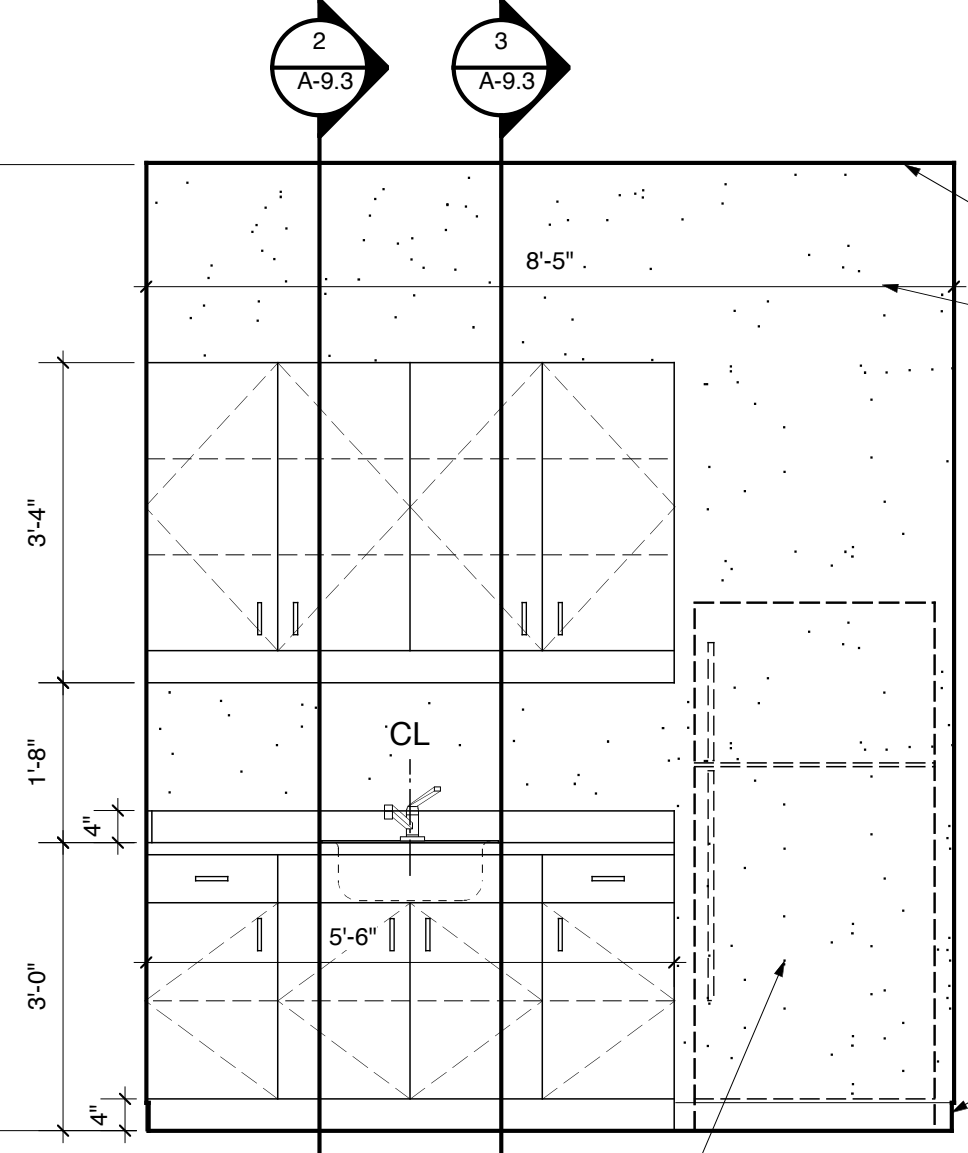


11 ELEVATION
1/2" = 1'-0"

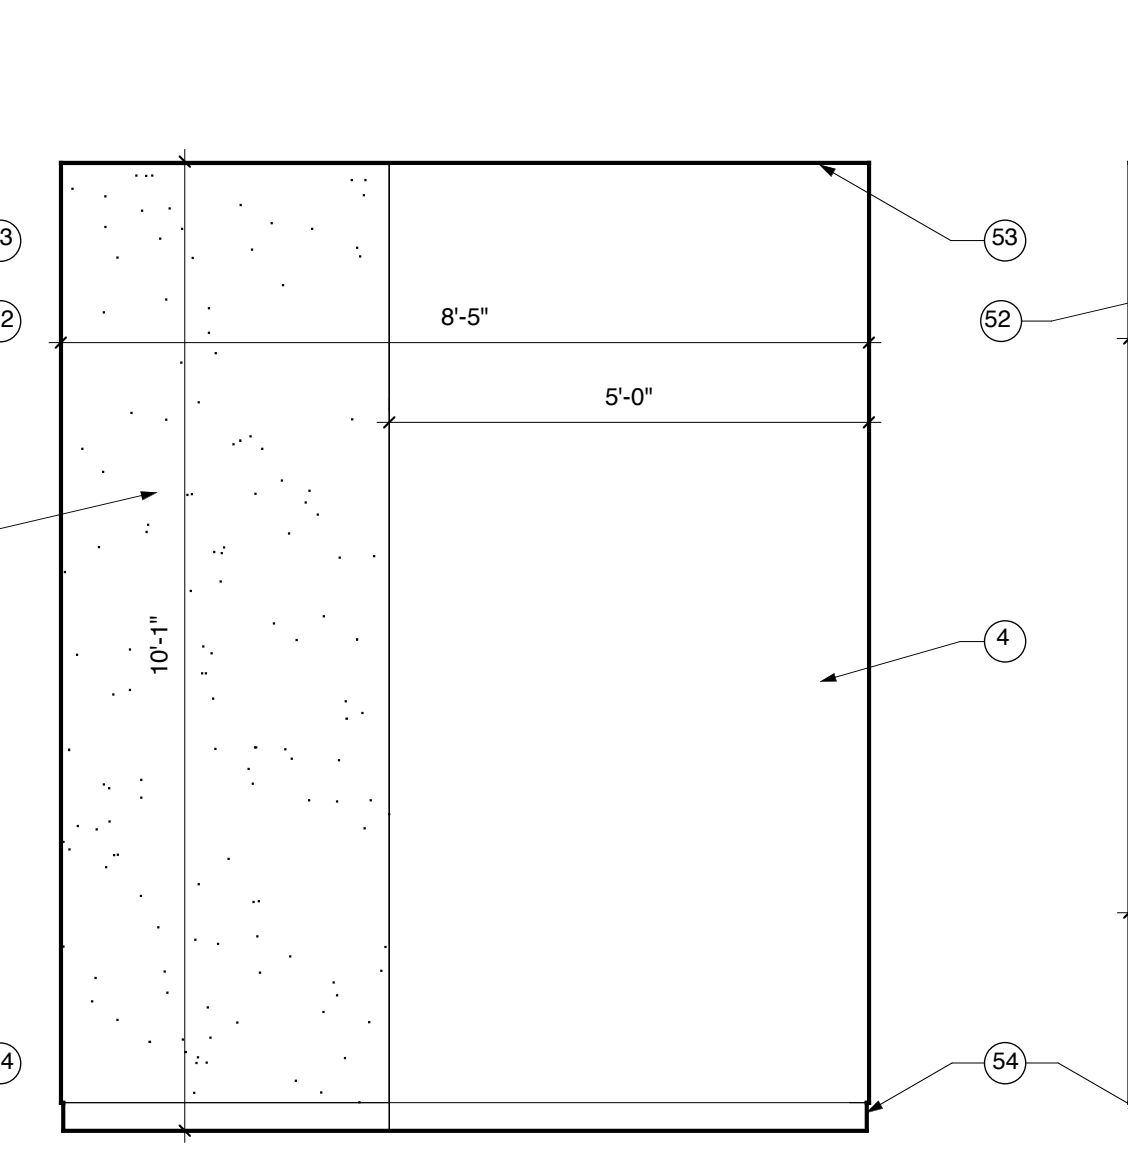

12 ELEVATION
1/2" = 1'-0"

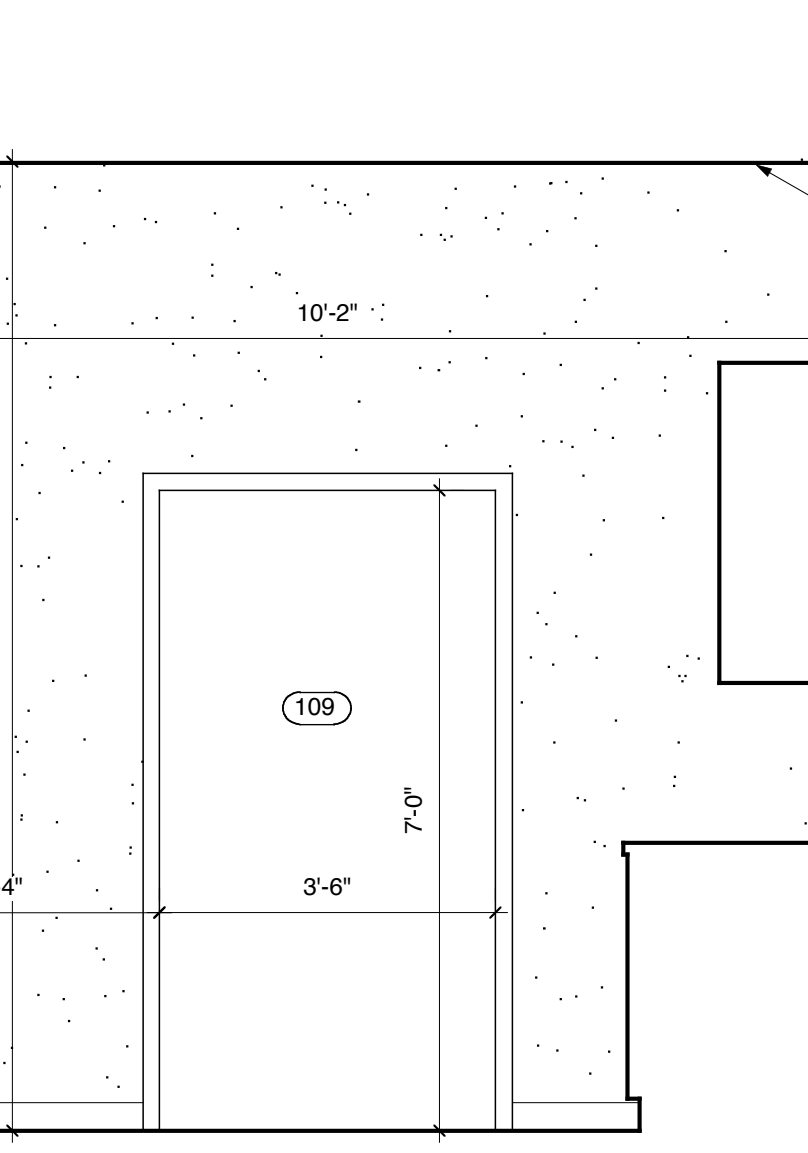

13 ELEVATION
1/2" = 1'-0"

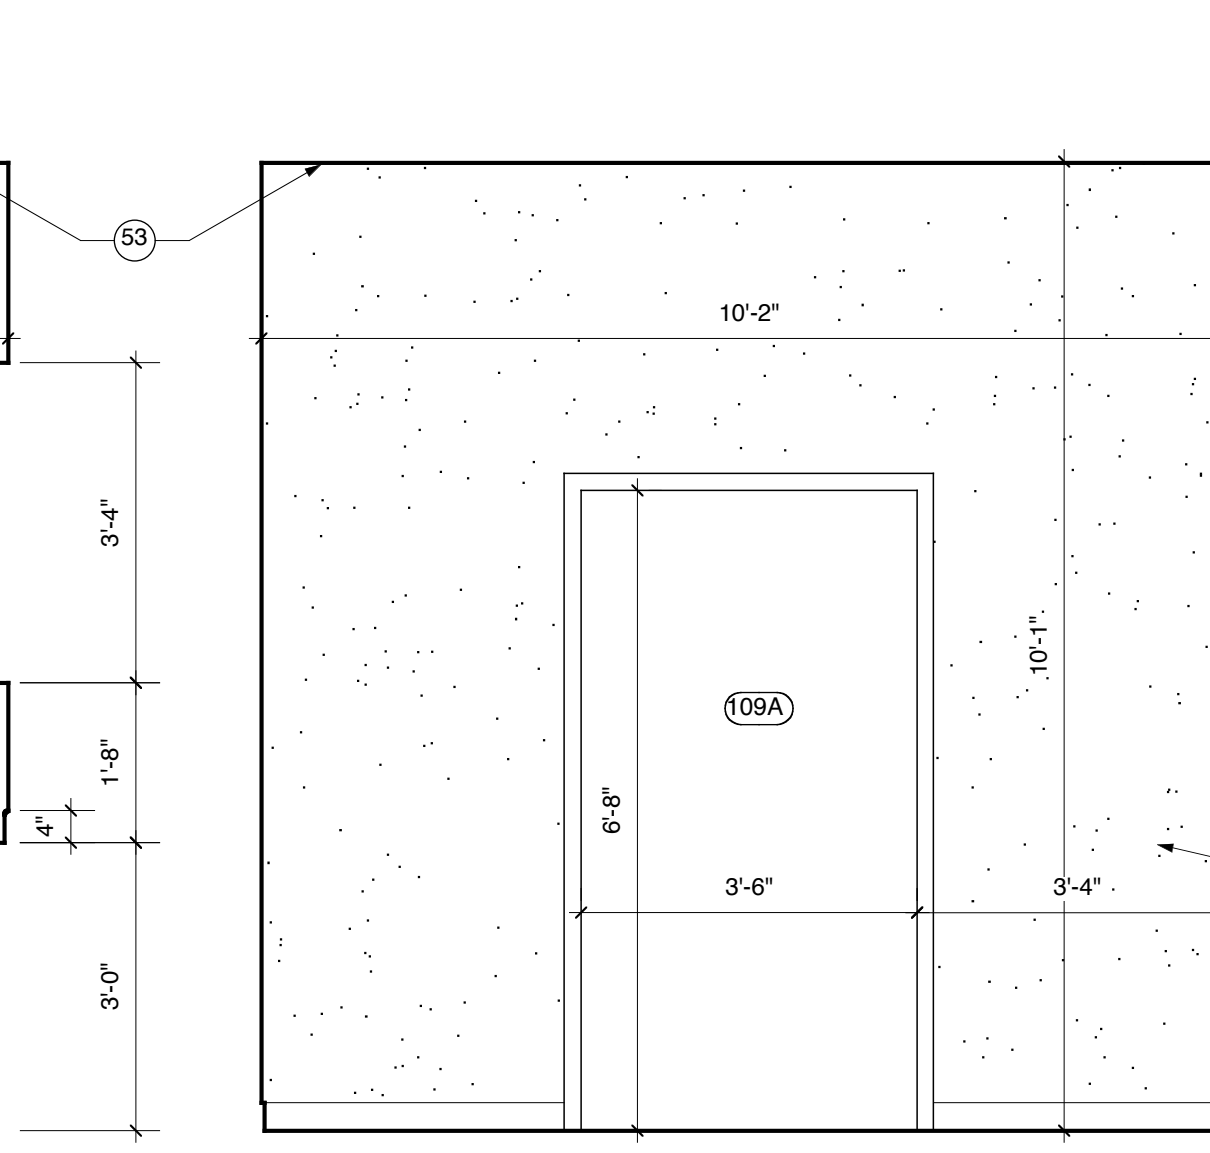

14 ELEVATION
1/2" = 1'-0"

RECORD DOCUMENTS
These Record Documents have been prepared based on information provided by others. The Consultant has not verified the accuracy and/or completeness of this information and shall not be responsible for any errors or omissions that may be incorporated as a result of erroneous information provided by others.

Omni ARCHITECTS 12/1/02 DATE

REVISIONS	DATE
1	
2	
3	
4	
5	
6	
7	
8	
9	

NORTHERN KENTUCKY UNIVERSITY
FINANCE AND ADMINISTRATION CABINET
NATURAL SCIENCE BUILDING

COMMONWEALTH OF KENTUCKY
DIVISION OF ENGINEERING
DEPARTMENT FOR FACILITIES MANAGEMENT
FRANKFORT, KENTUCKY

Omni Architects

DRAWING NO. **A-5.14**
REVIEWED DIV. OF ENGR.

DATE **6/99**
AGENCY AUTHORIZED AGENT
DIVISION OF ENGINEERING

DATE
APPROVED FOR PROGRAM CONCEPT ONLY
DATE

ENLARGED PLANS, ELEVATIONS
A-5.14