


SD-037 CASEWORK DETAIL
NOT TO SCALE



Omni
Architects

I-111 NATURAL SCIENCES BUILDING
Northern Kentucky University
6/30/00


SD-037

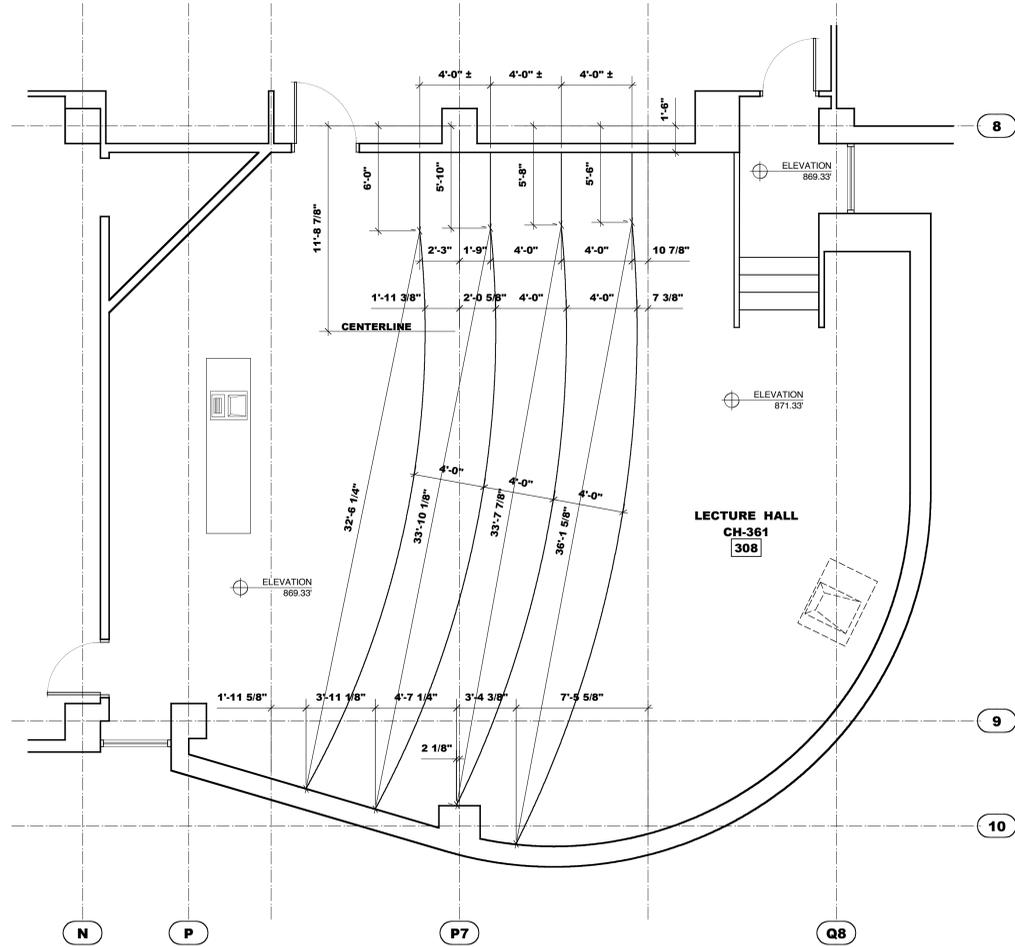

SD-038 REVISED RISERS @ ROOM 308
NOT TO SCALE

I-111 NATURAL SCIENCES BUILDING
Northern Kentucky University
7/20/00


Omni
Architects

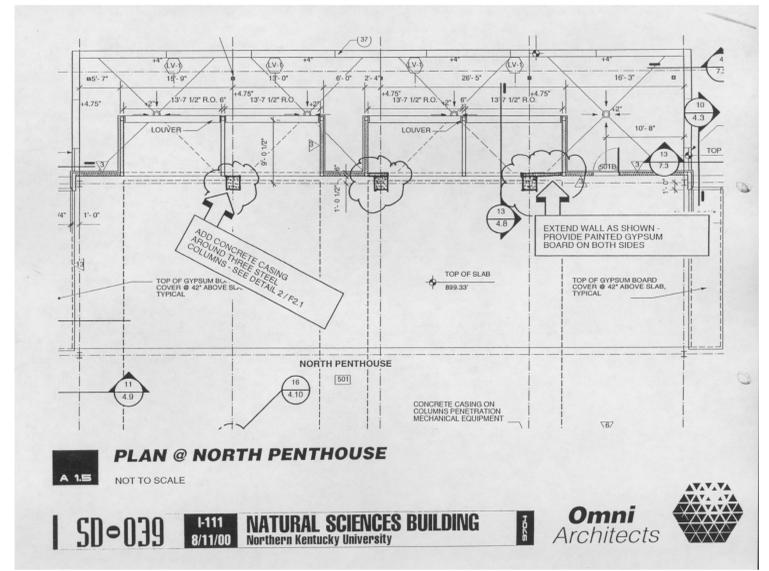

SD-039 PLAN @ NORTH PENTHOUSE
NOT TO SCALE

I-111 NATURAL SCIENCES BUILDING
Northern Kentucky University
8/11/00


Omni
Architects

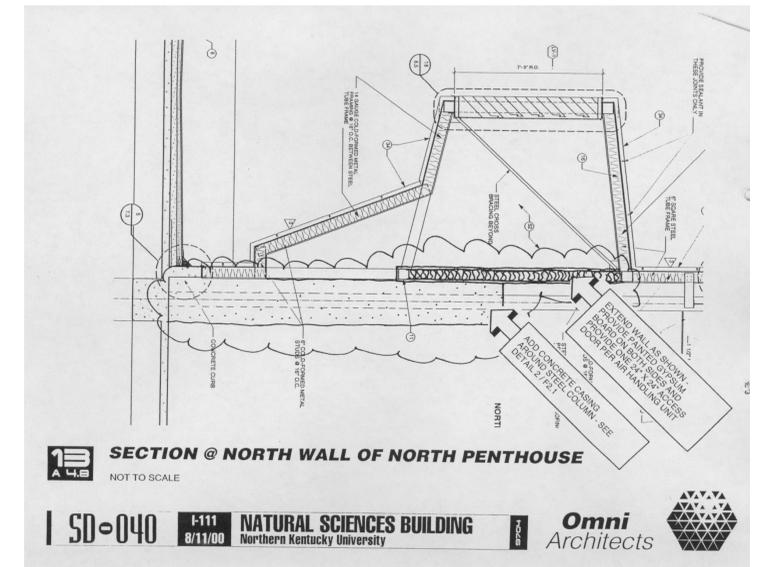

SD-040 SECTION @ NORTH WALL OF NORTH PENTHOUSE
NOT TO SCALE

I-111 NATURAL SCIENCES BUILDING
Northern Kentucky University
8/11/00

Omni
Architects

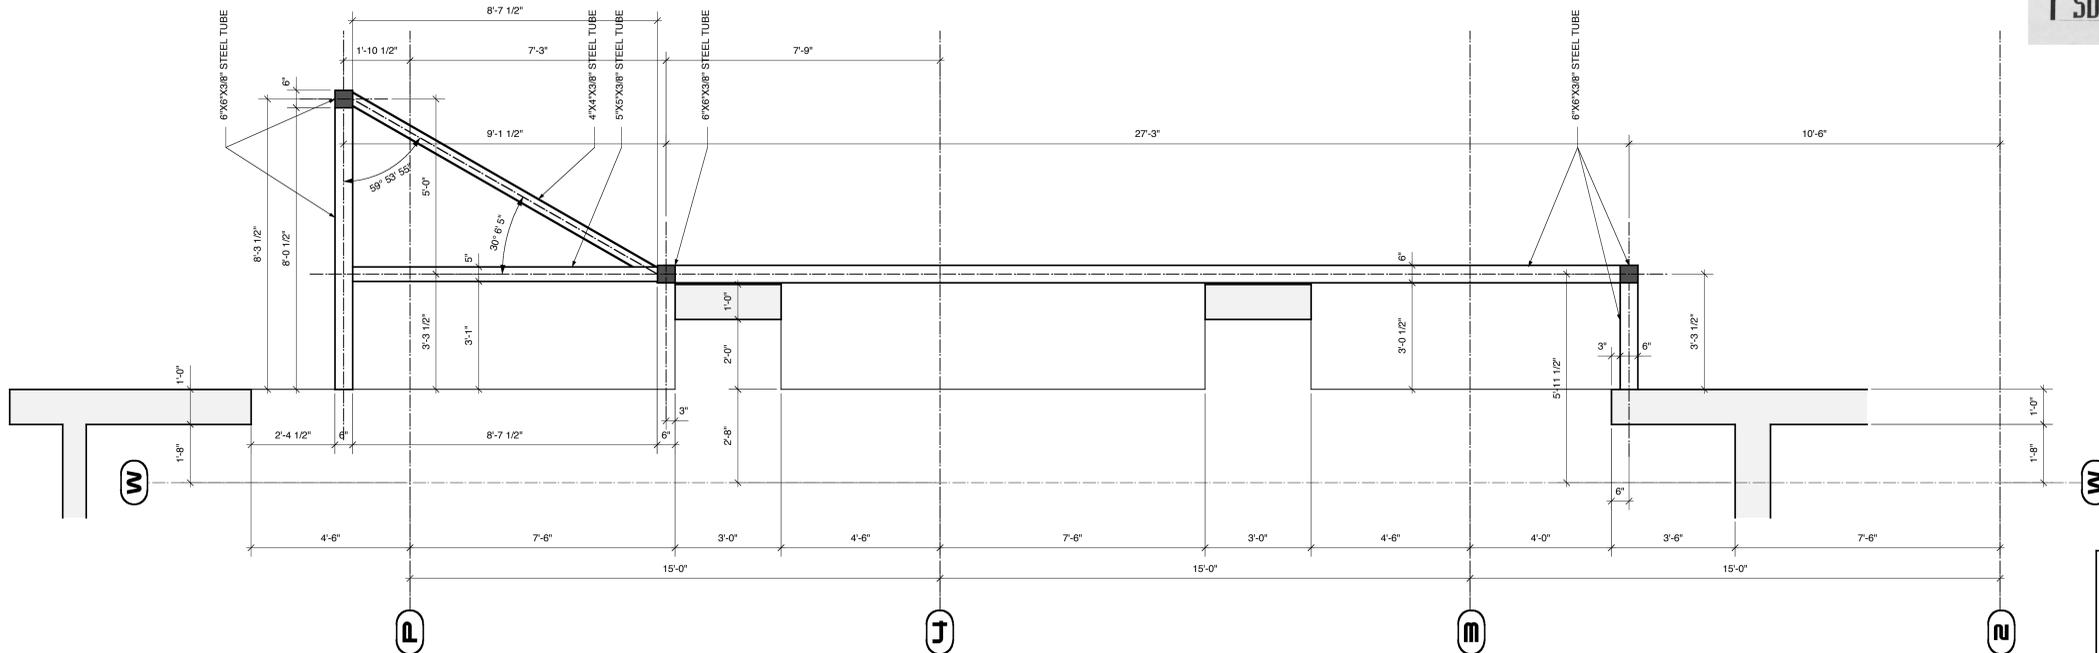

SD-041 STRUCTURAL STEEL FRAME @ STAIR B
NOT TO SCALE



I-111 NATURAL SCIENCES BUILDING
Northern Kentucky University
8/18/00

SD-041



STRUCTURAL STEEL FRAME @ STAIR B

RECORD DOCUMENTS
These Record Documents have been prepared based on information provided by others. The Consultant has not verified the accuracy and/or completeness of this information and shall not be responsible for any errors or omissions that may be incorporated as a result of erroneous information provided by others.

Omni ARCHITECTS
12/1/02
DATE

SUPPLEMENTAL DRAWINGS

A-9.10

REVISIONS		DATE	NORTHERN KENTUCKY UNIVERSITY NATURAL SCIENCE BUILDING	
1			RECORD DATE	DRAWING NO.
2				A-9.10
3			DRAWN BY	COMMONWEALTH OF KENTUCKY FINANCE AND ADMINISTRATION CABINET DIVISION OF ENGINEERING
4			CHECKED BY	DEPARTMENT FOR FACILITIES MANAGEMENT FRANKFORT, KENTUCKY
5			A & E FILE NO.	REVIEWED DIV. OF ENGR.
6			DATE	ENGR. FILE NO.
7			12/02	I-111
8			AGENCY AUTHORIZED AGENT	APPROVED FOR PROGRAM CONCEPT ONLY
9			DIVISION OF ENGINEERING	APPROVED FOR PROGRAM CONCEPT ONLY