



1 DETAIL @ DOUBLE SLAB FLASHING
1 1/2" = 1'-0"

2 DETAIL @ DOUBLE SLAB DRAIN
1 1/2" = 1'-0"

3 DETAIL @ DOUBLE SLAB FLASHING
1 1/2" = 1'-0"

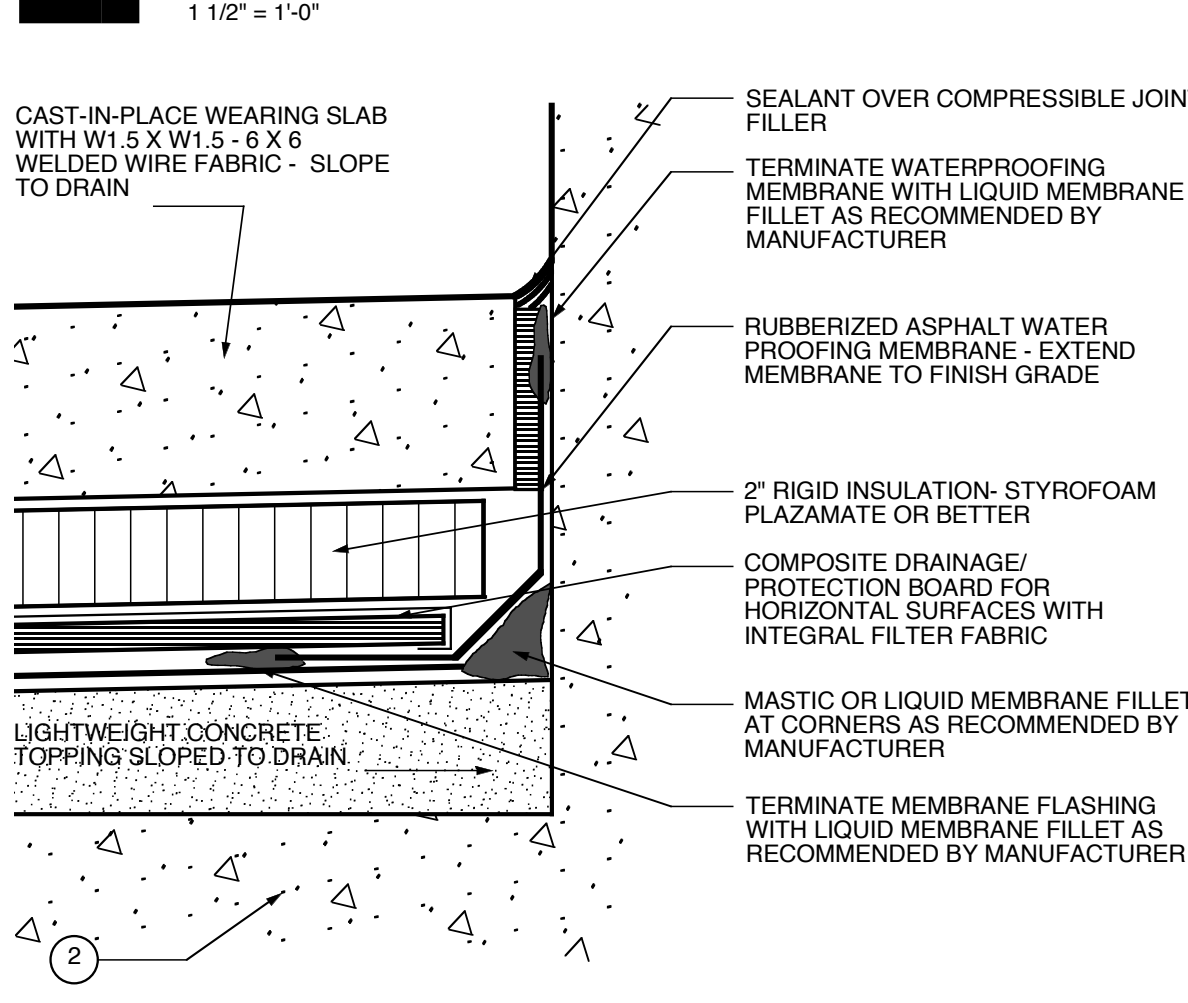


4 DETAIL @ DOUBLE SLAB FLASHING
3" = 1'-0"

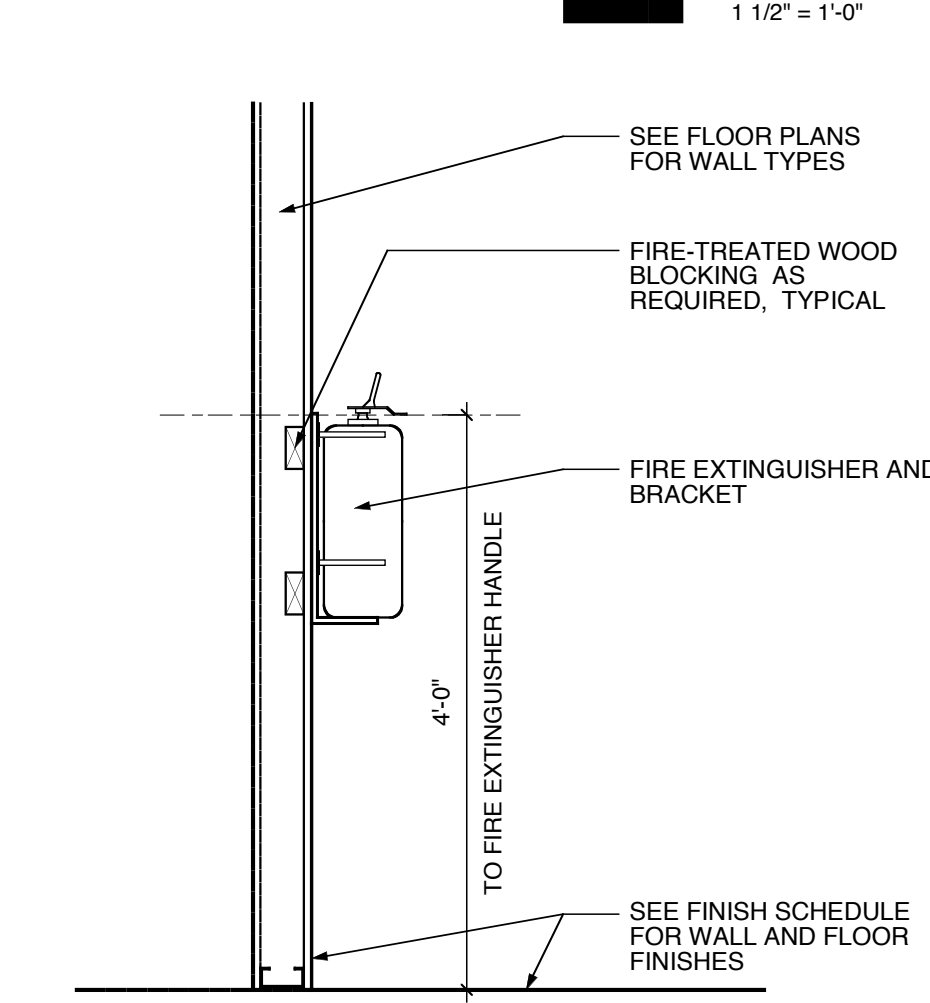


5 SECTION @ BRACKET
3/4" = 1'-0"




6 TYPICAL ELEVATION @ SIGN
6" = 1'-0"

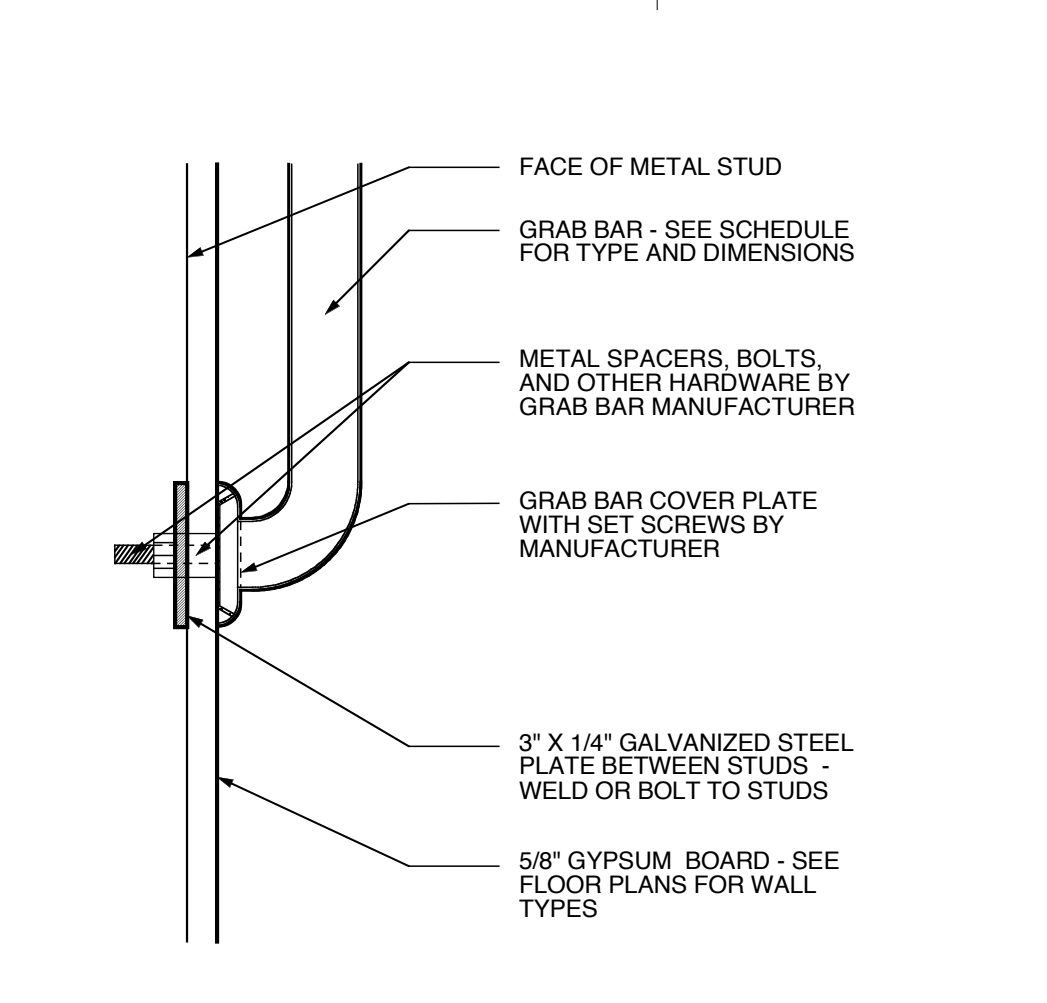


7 DETAIL @ ANCHORAGE
3" = 1'-0"

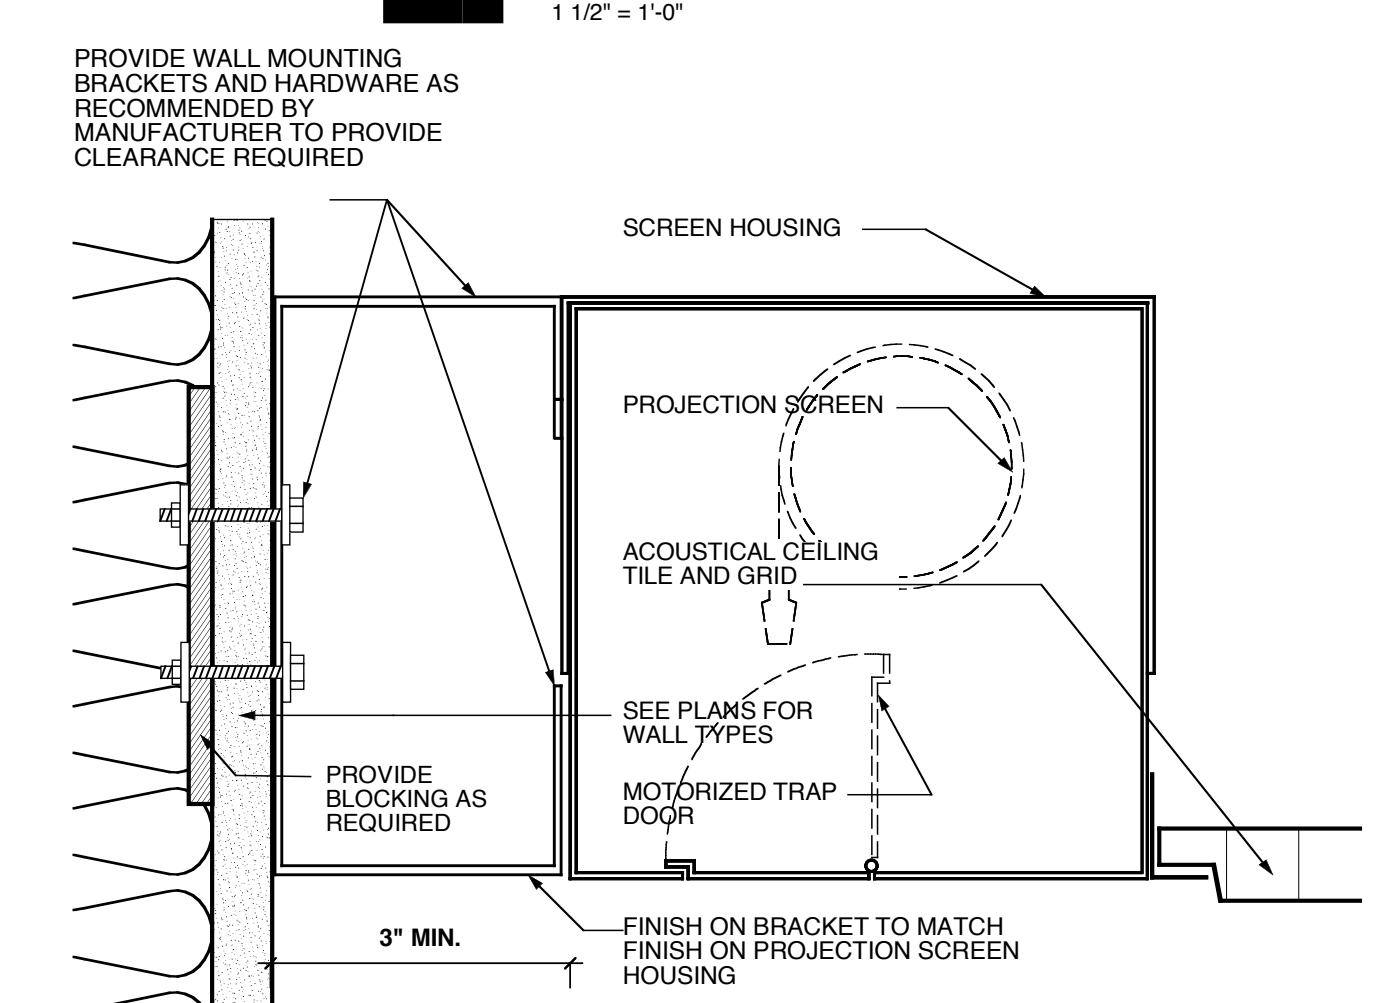


8 DETAIL @ PROJECTION SCREEN
6" = 1'-0"

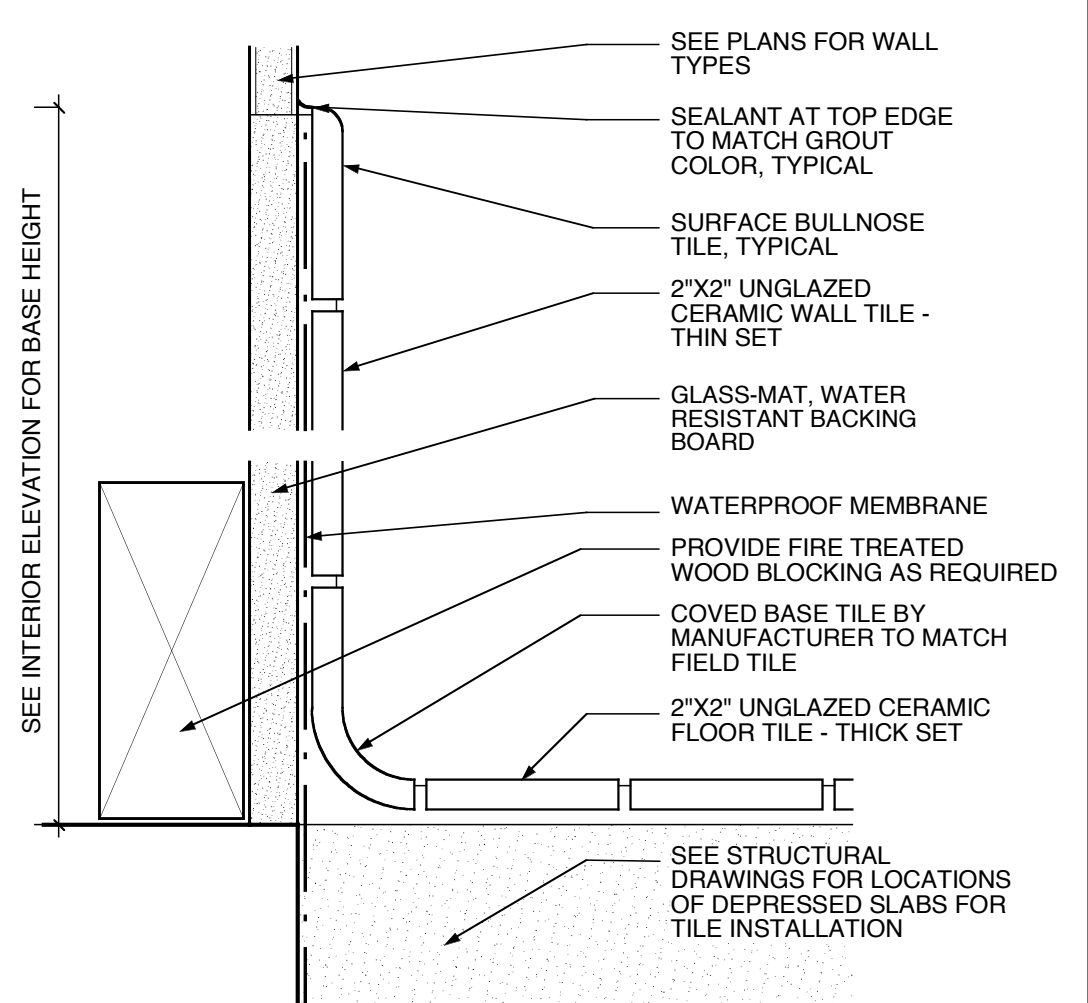


9 DETAIL @ BASE
6" = 1'-0"

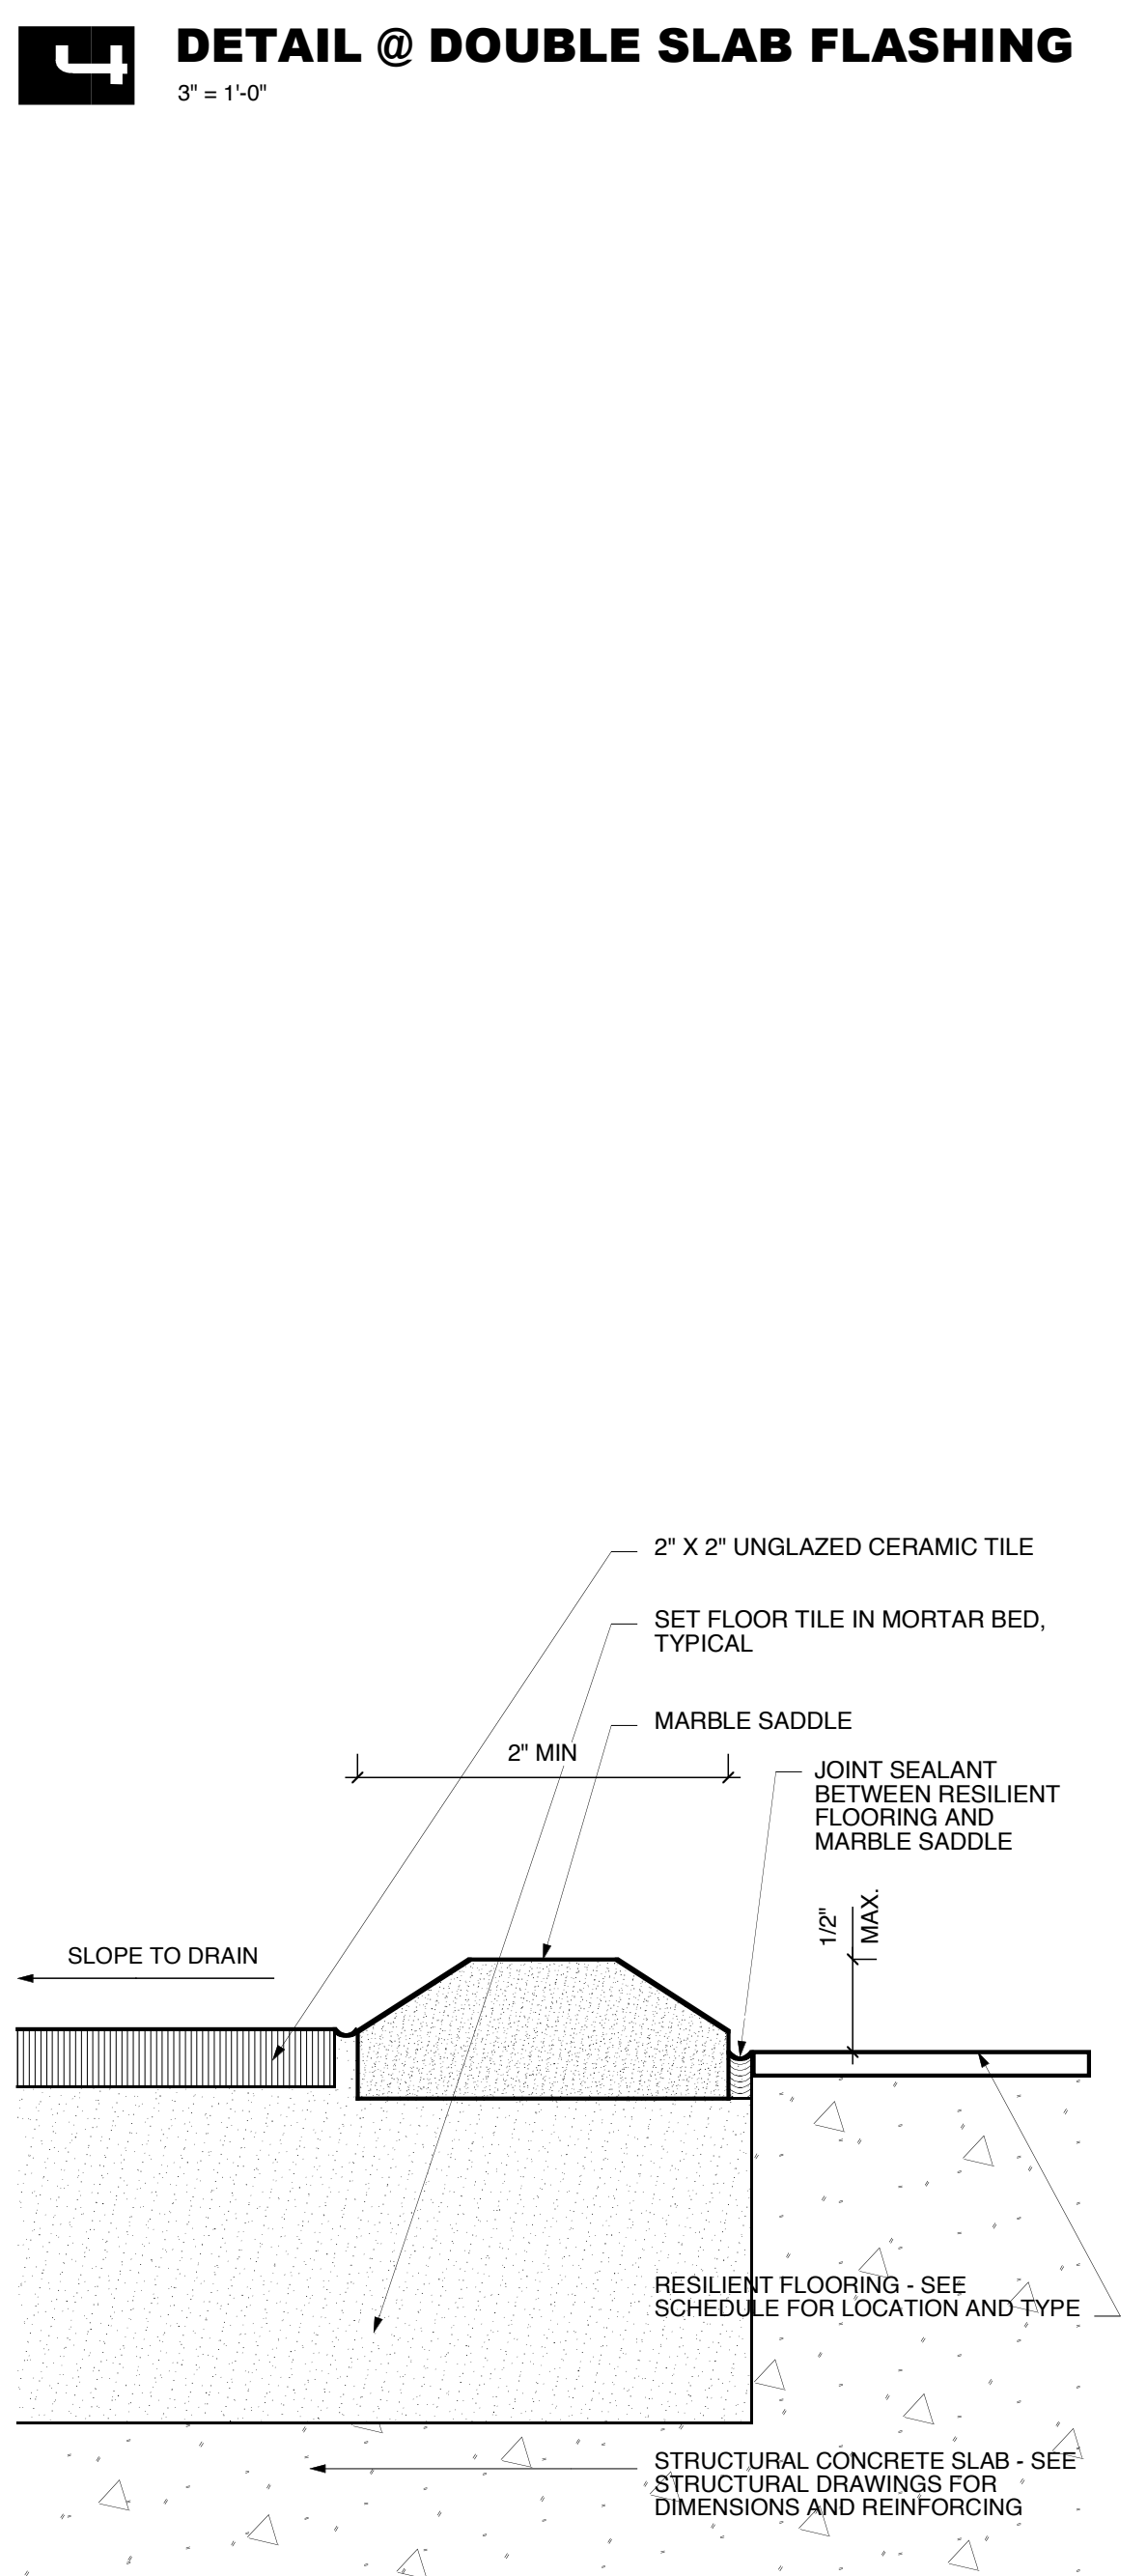


14 DETAIL @ TRANSITION
FULL SCALE

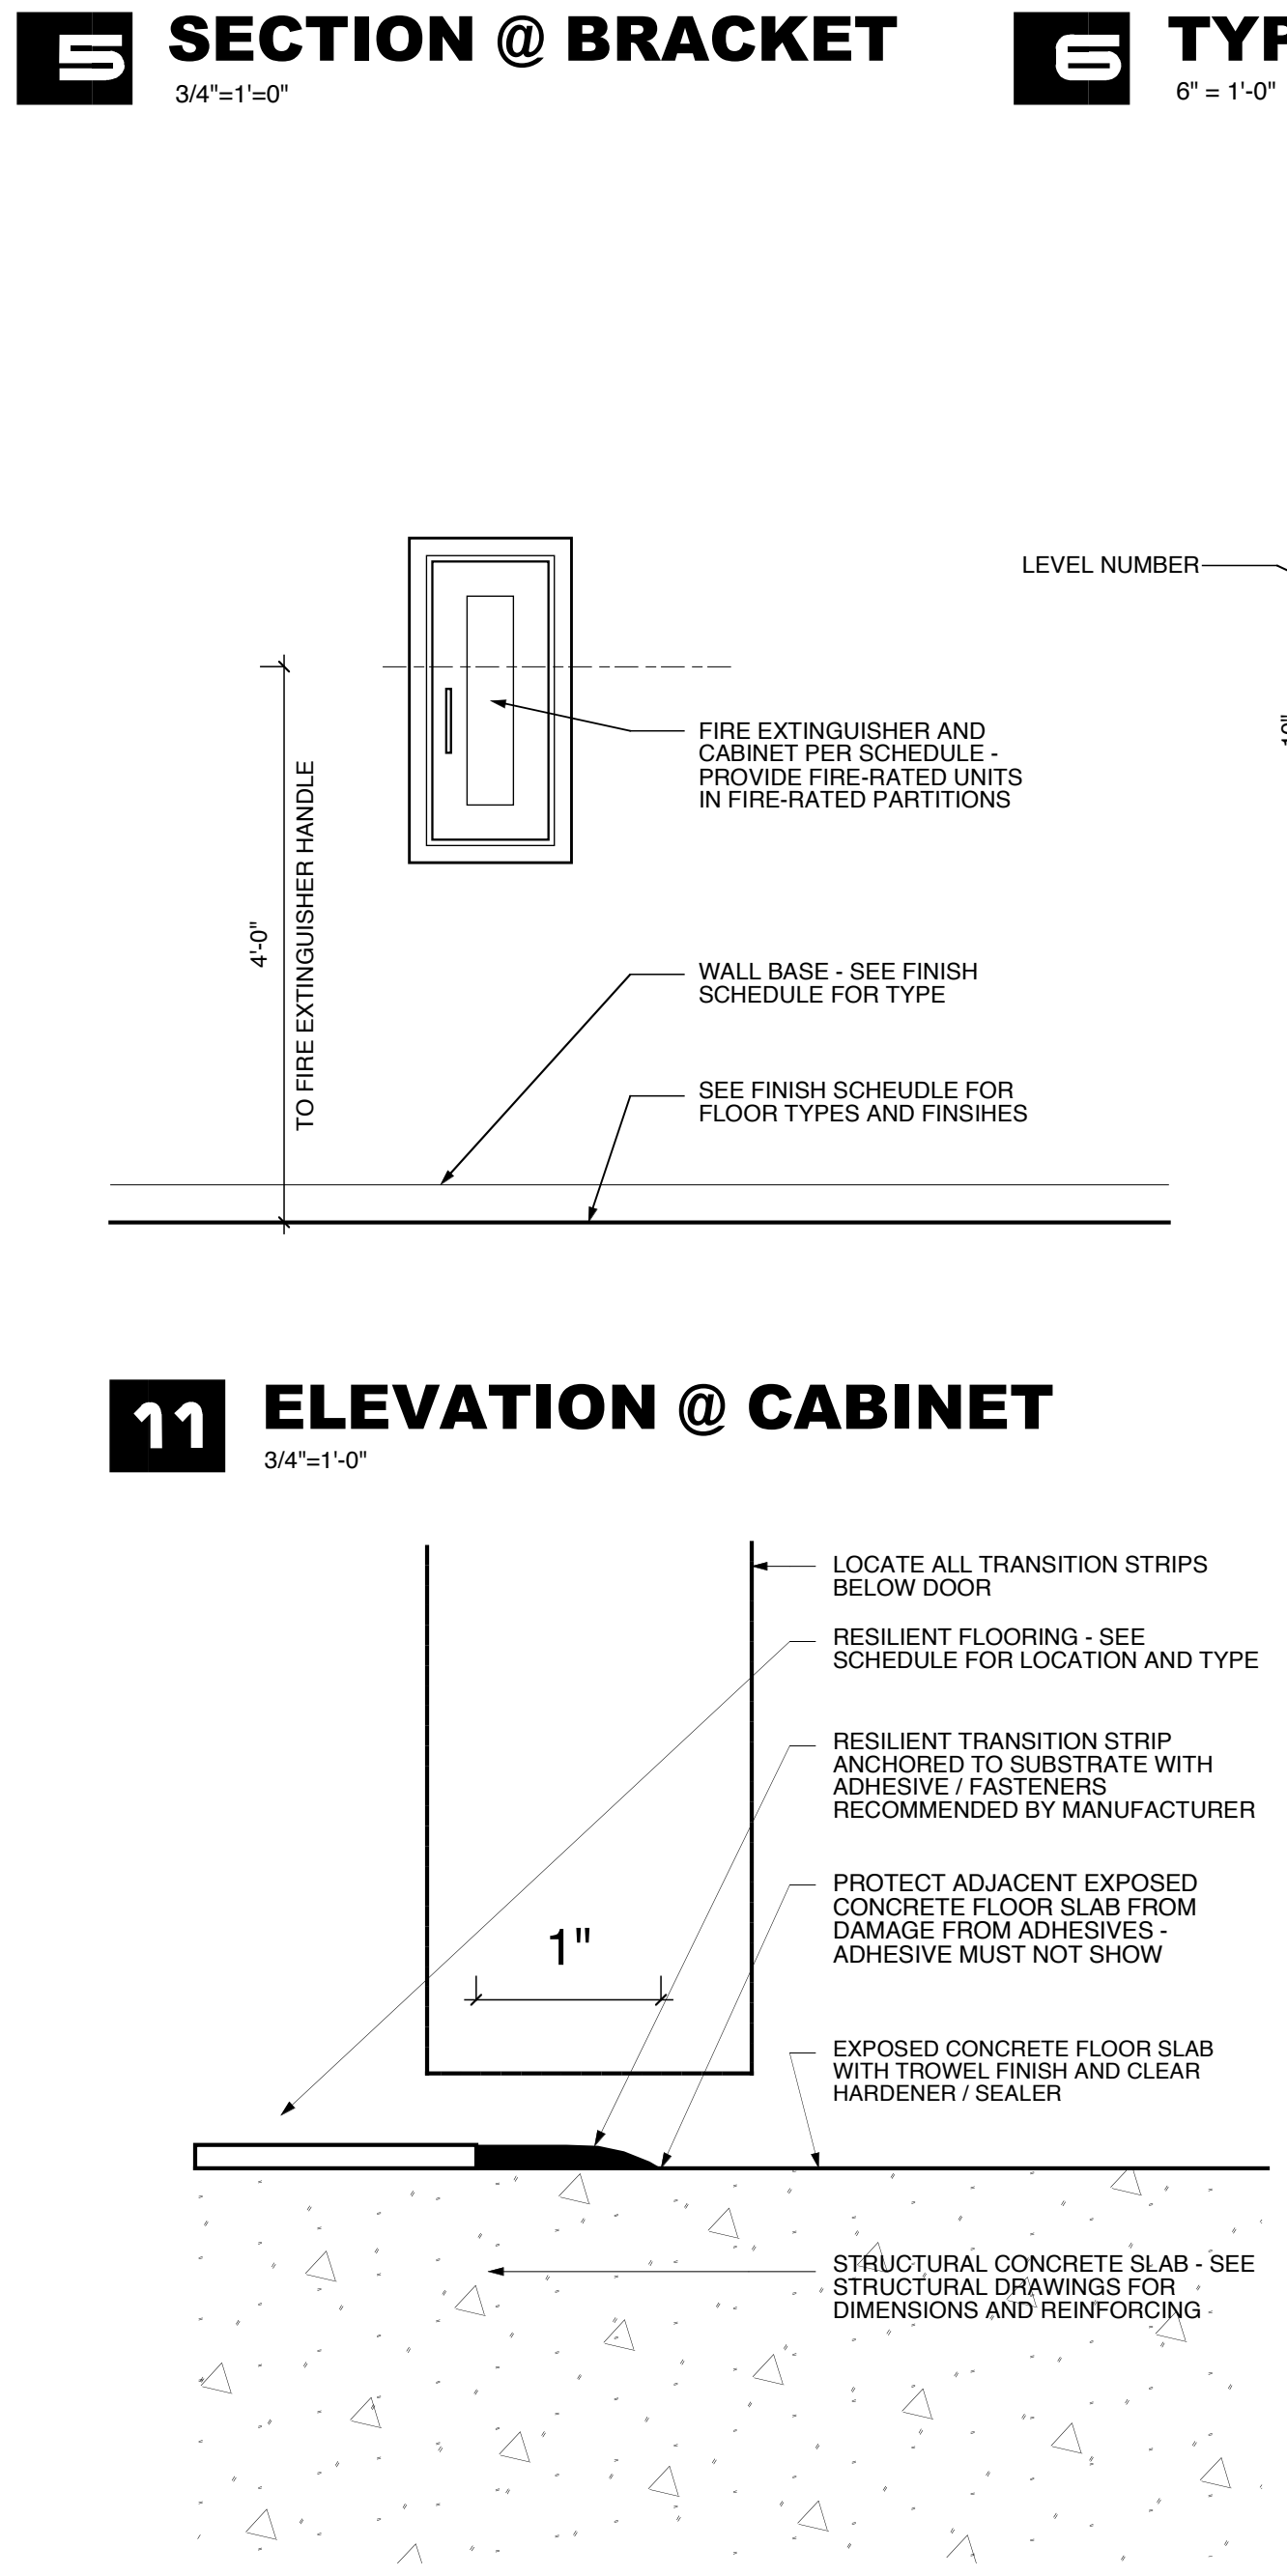


17 DETAIL @ TRANSITION
FULL SCALE

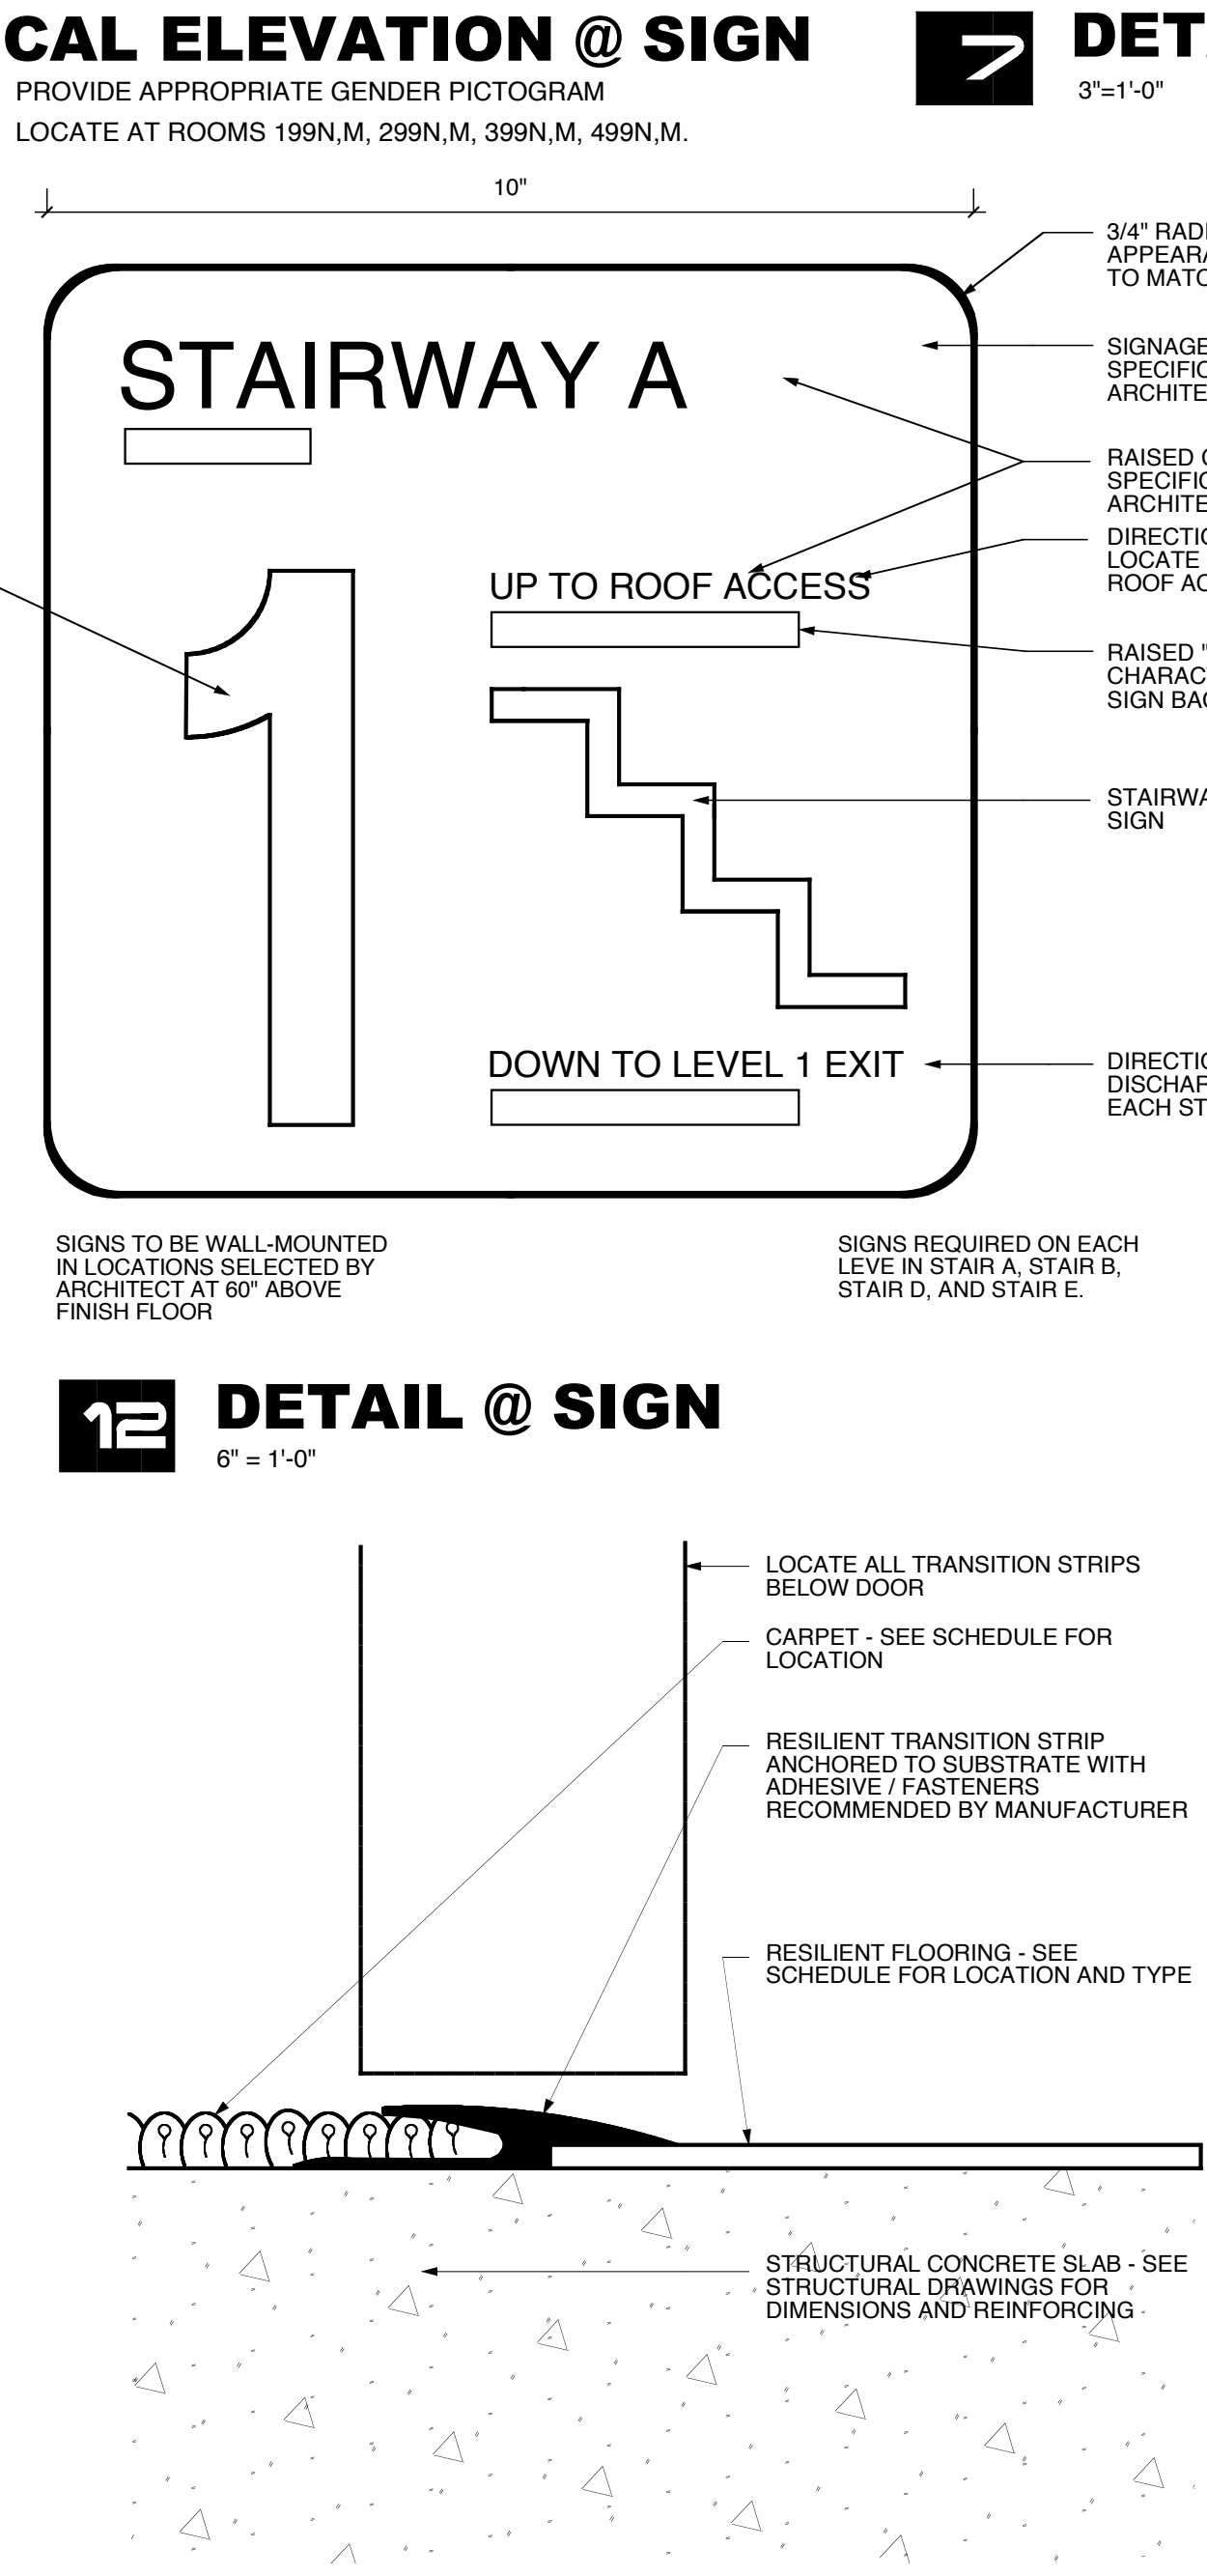


18 DETAIL @ TRANSITION
FULL SCALE

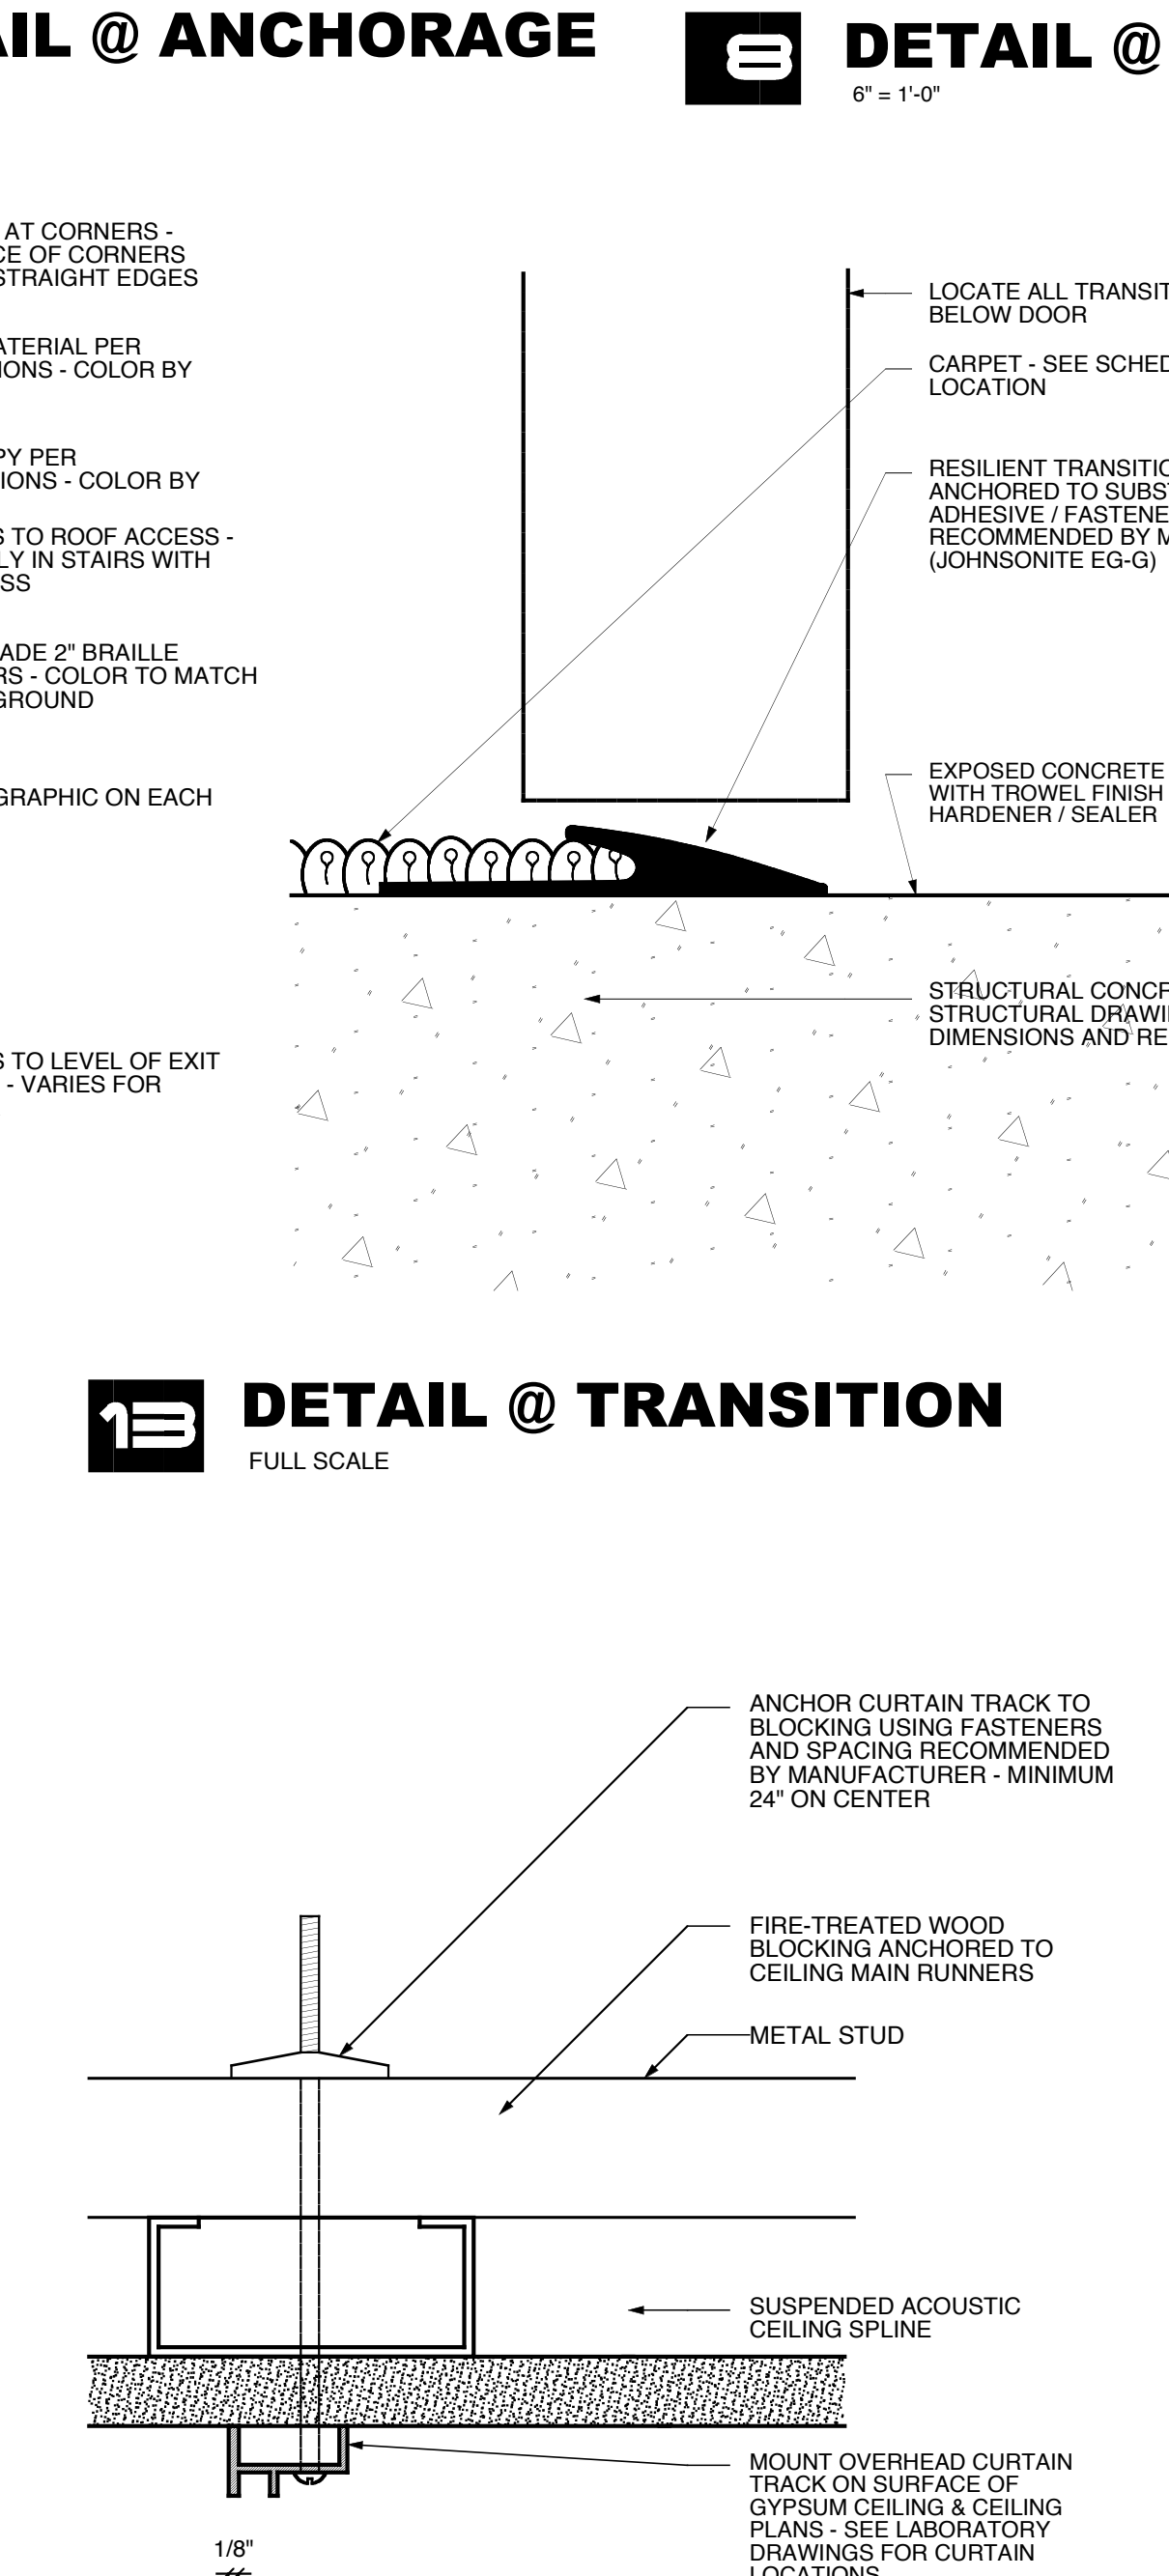


19 DETAIL @ CURTAIN TRACK
6" = 1'-0"

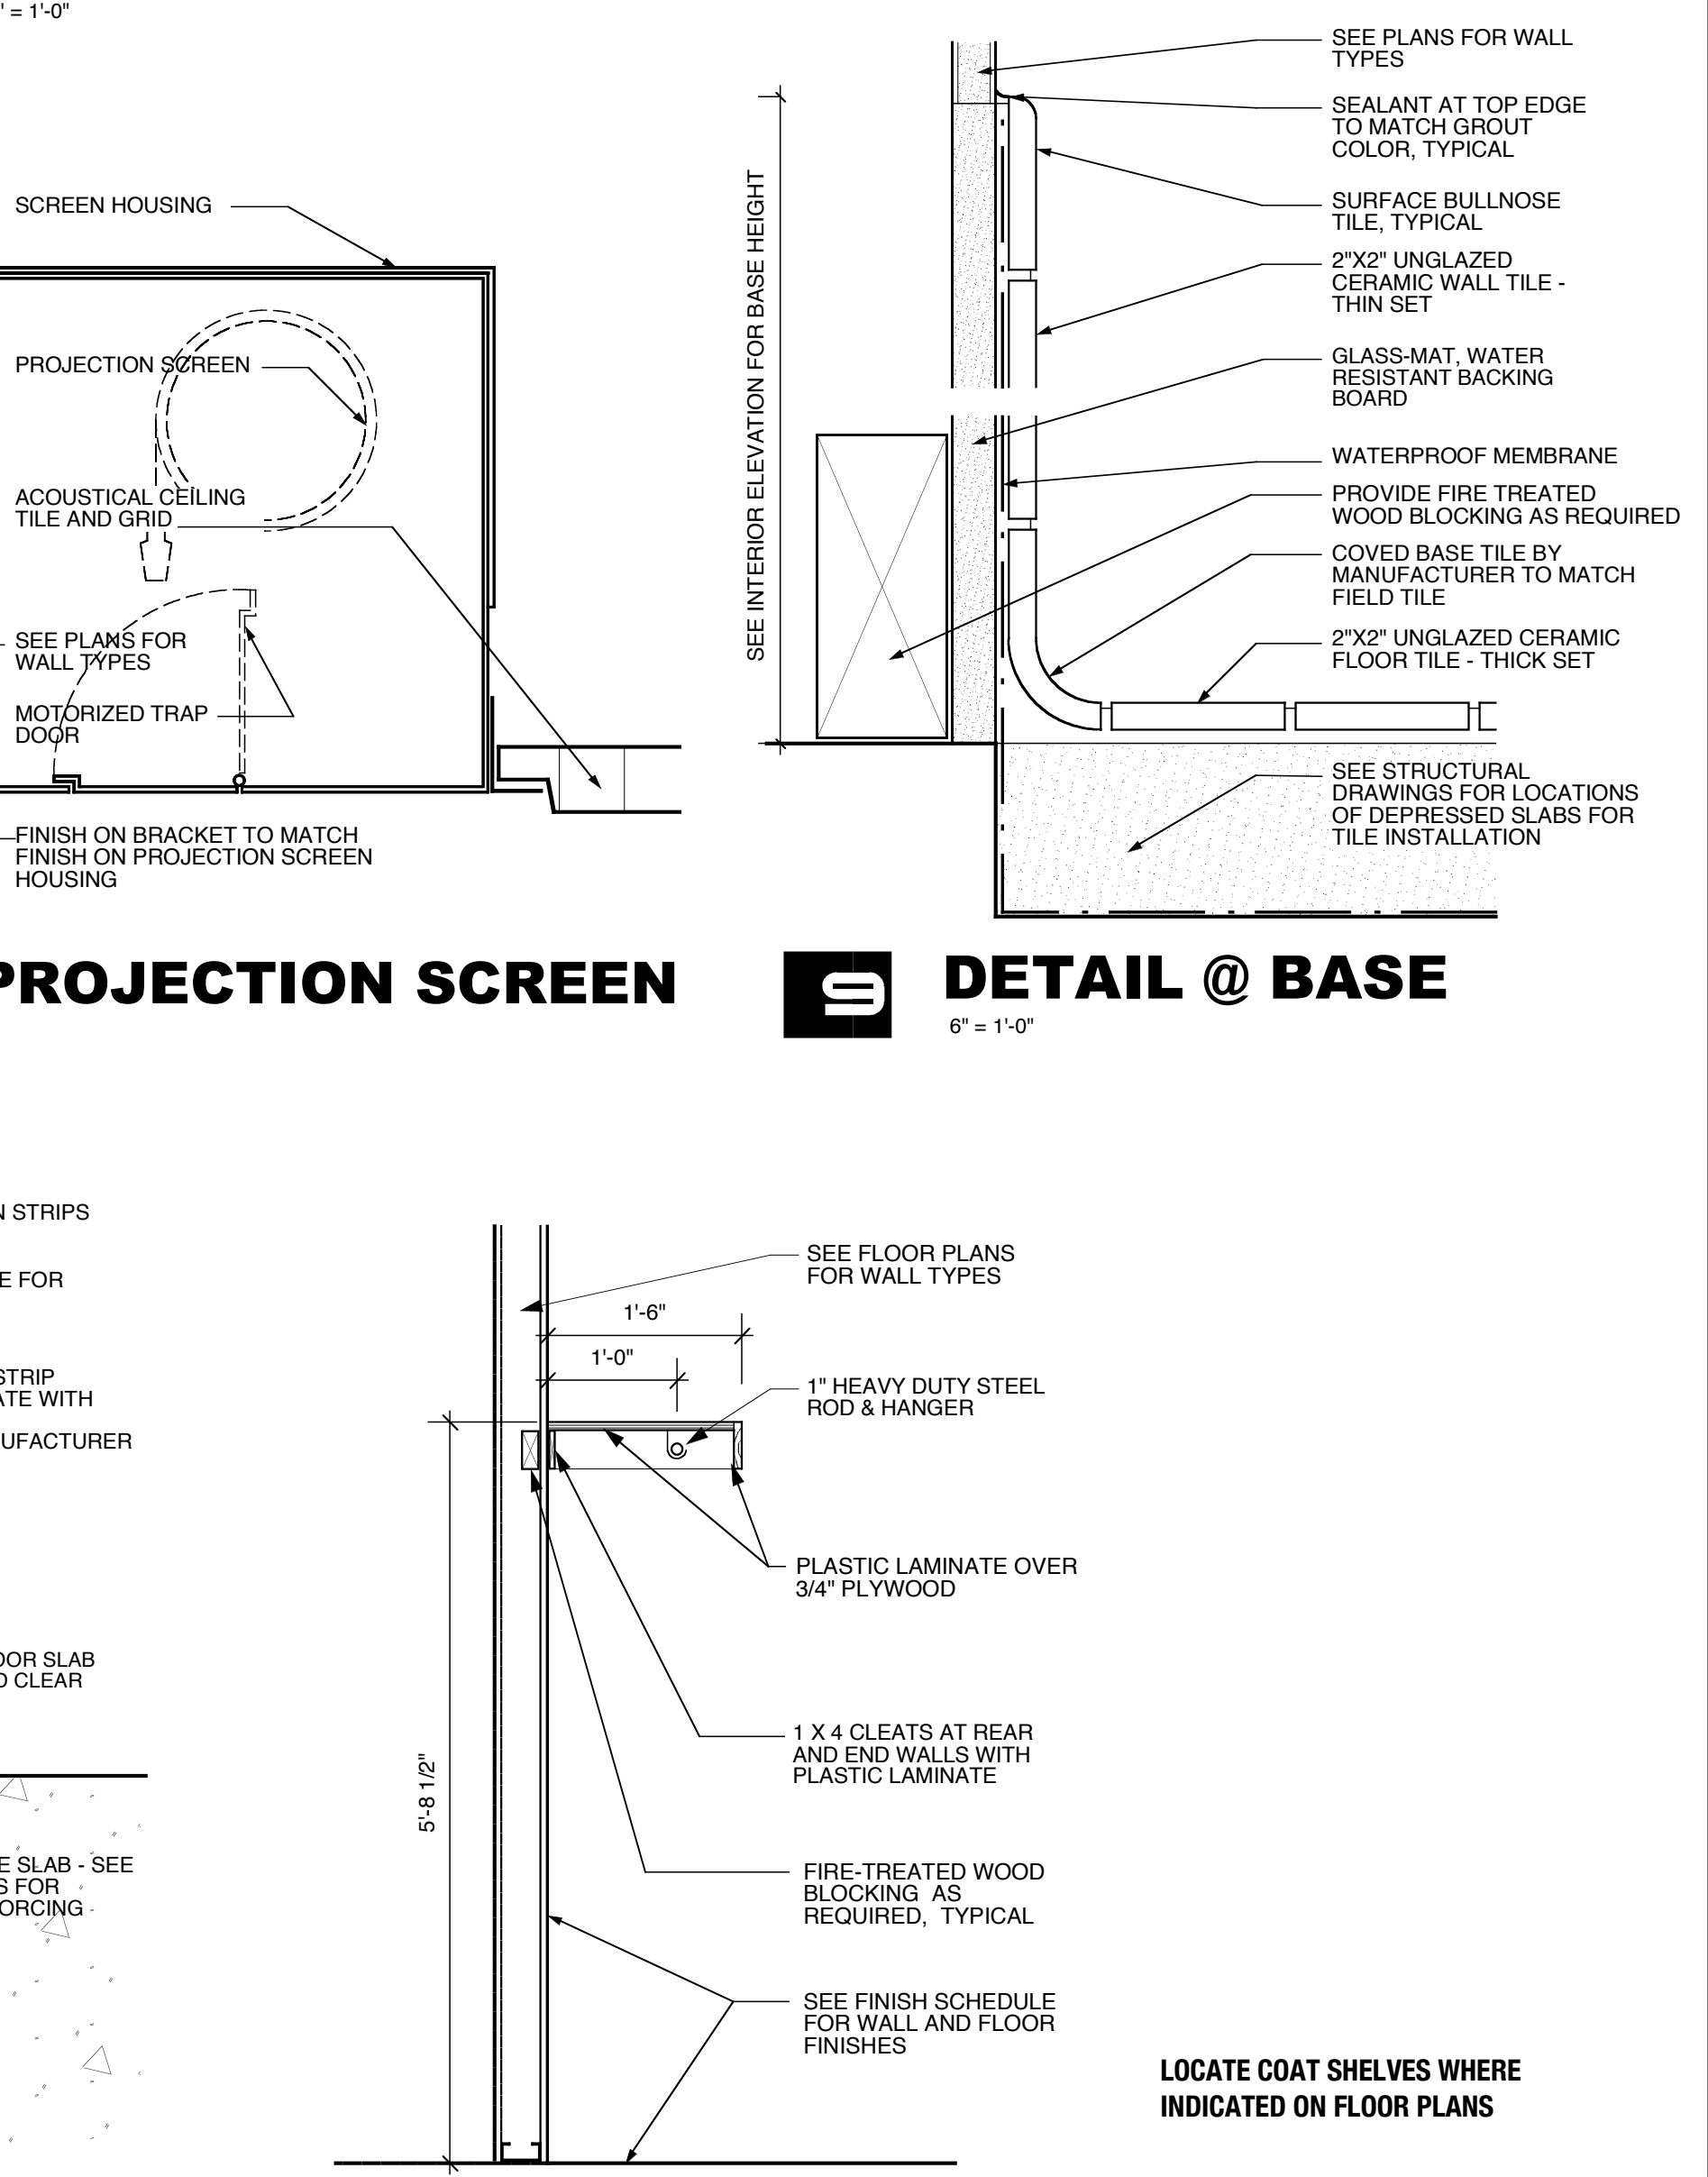


15 TYPICAL DETAIL @ COAT SHELVING
3/4" = 1'-0"

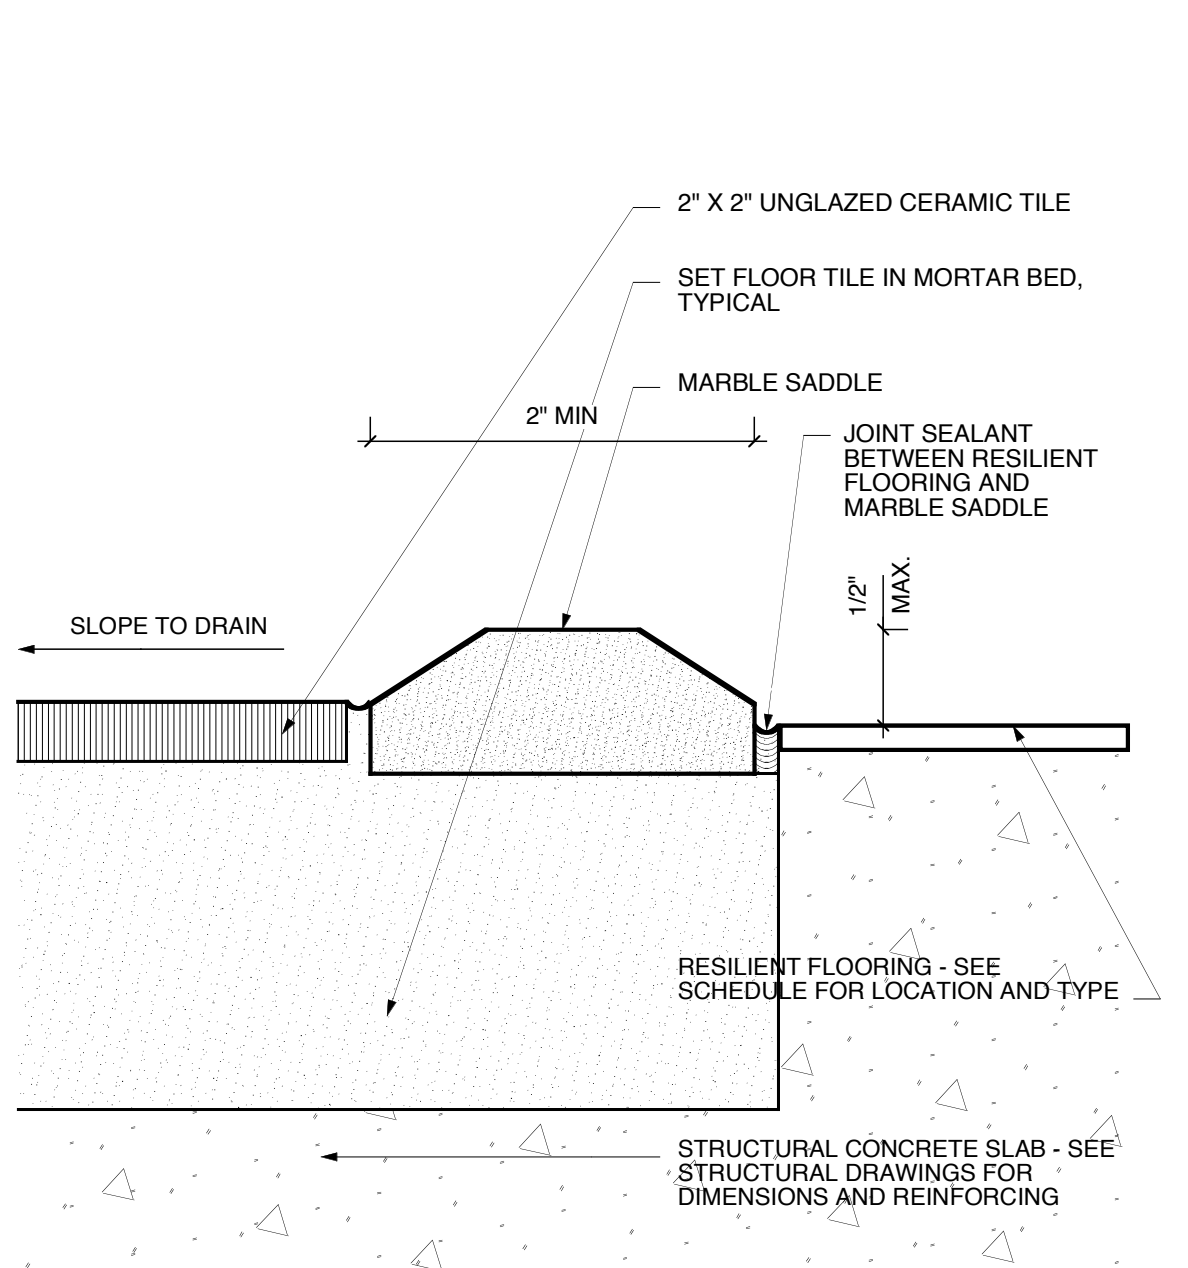

11 ELEVATION @ CABINET
3/4" = 1'-0"

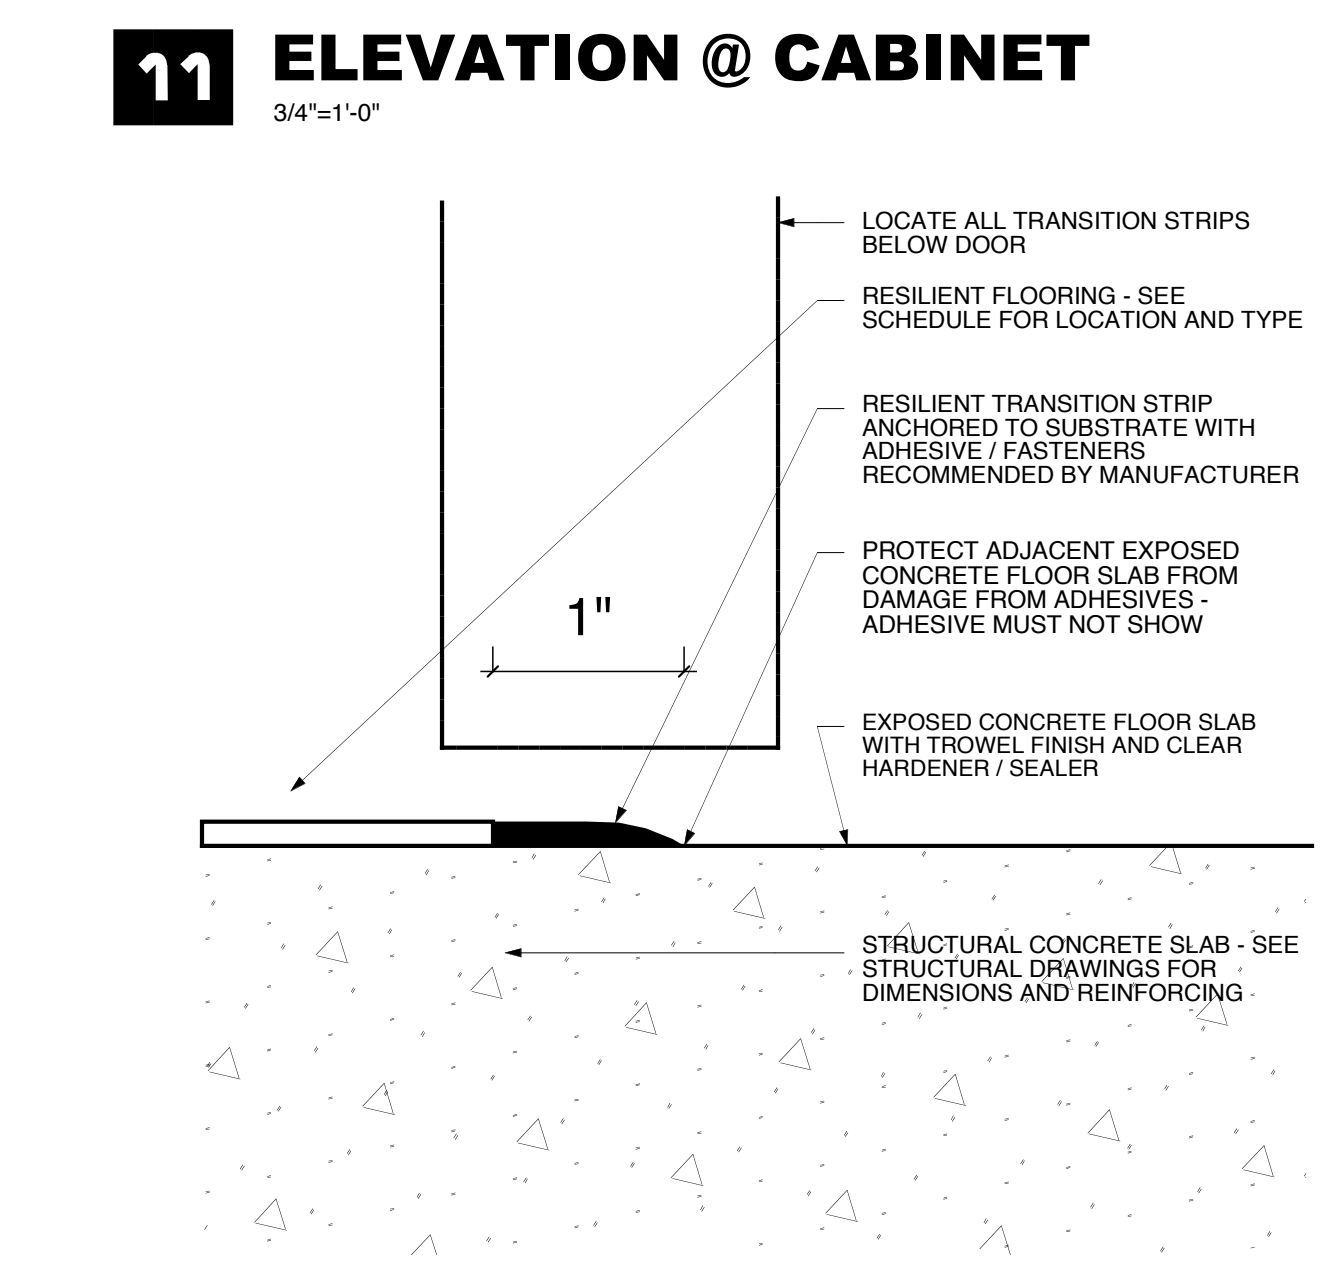

12 DETAIL @ SIGN
6" = 1'-0"

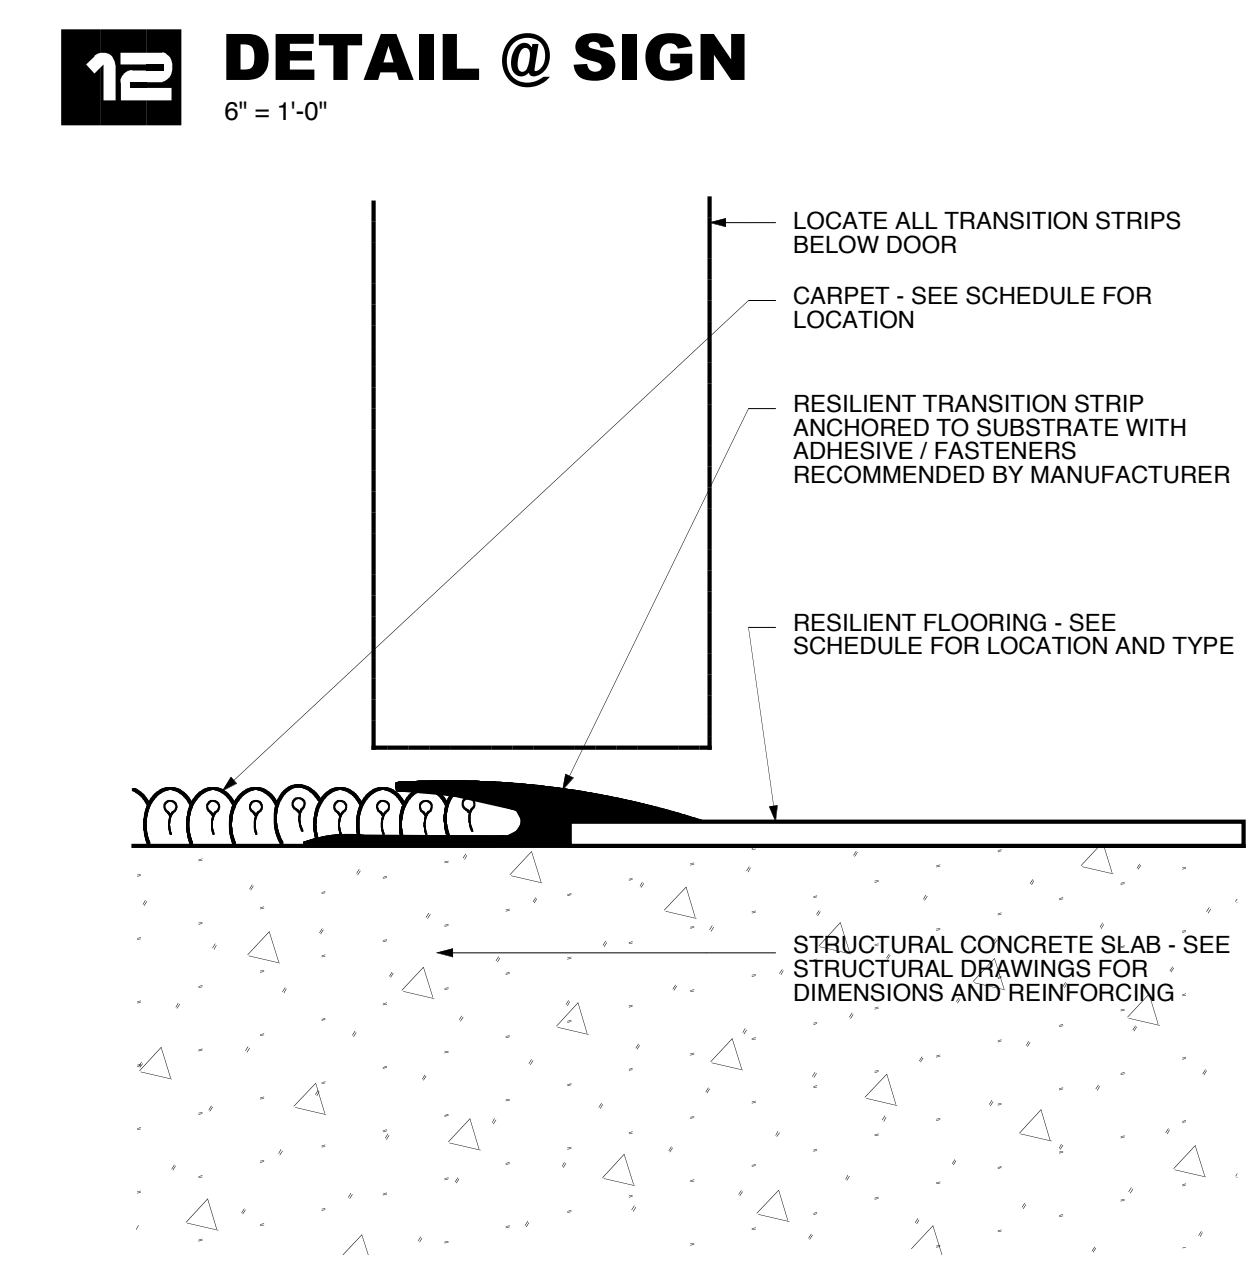

13 DETAIL @ TRANSITION
FULL SCALE

RECORD DOCUMENTS

These Record Documents have been prepared based on information provided by others. The Consultant has not verified the accuracy and/or completeness of this information and shall not be responsible for any errors or omissions that may be incorporated as a result of erroneous information provided by others.

Omni ARCHITECTS 12/1/02 DATE

NORTHERN KENTUCKY UNIVERSITY
NATURAL SCIENCE BUILDING

RECORD DATE: _____

DRAWN BY: **SH. G.J. MB**
CHECKED BY: **MWJ**
A & E FILE NO: _____

DATE: **6/99**

AGENCY AUTHORIZED AGENT: _____ DATE: _____
DIVISION OF ENGINEERING: APPROVED FOR PROGRAM CONCEPT ONLY

APPROVED FOR PROGRAM CONCEPT ONLY DATE: _____

ARCHITECT (Professional Seal)

REVISIONS

NO.	DATE	DESCRIPTION
1		
2		
3		
4		
5		
6		
7		
8		
9		

COMMONWEALTH OF KENTUCKY
DIVISION OF ENGINEERING
FRANKFORT, KENTUCKY

Omni Architects

DRAWING NO: **A-9.4**

REVIEWED DIV. OF ENGR. _____

ENGR. FILE NO: **I-111**