






**1 ELEVATION: LOCKERS**  
1/2" = 1'-0" ADD. ALT. NO. 2

**2 ENLARGED PLAN: LOCKERS**  
1/2" = 1'-0" ADD. ALT. NO. 2

**3 SECTION: LOCKERS**  
1/2" = 1'-0"

**4 DETAIL: LOCKERS @ GYP. BD. SOFFIT**  
3" = 1'-0"

**5 FLOOR DETAIL @ EXP. JOINT**  
6" = 1'-0"

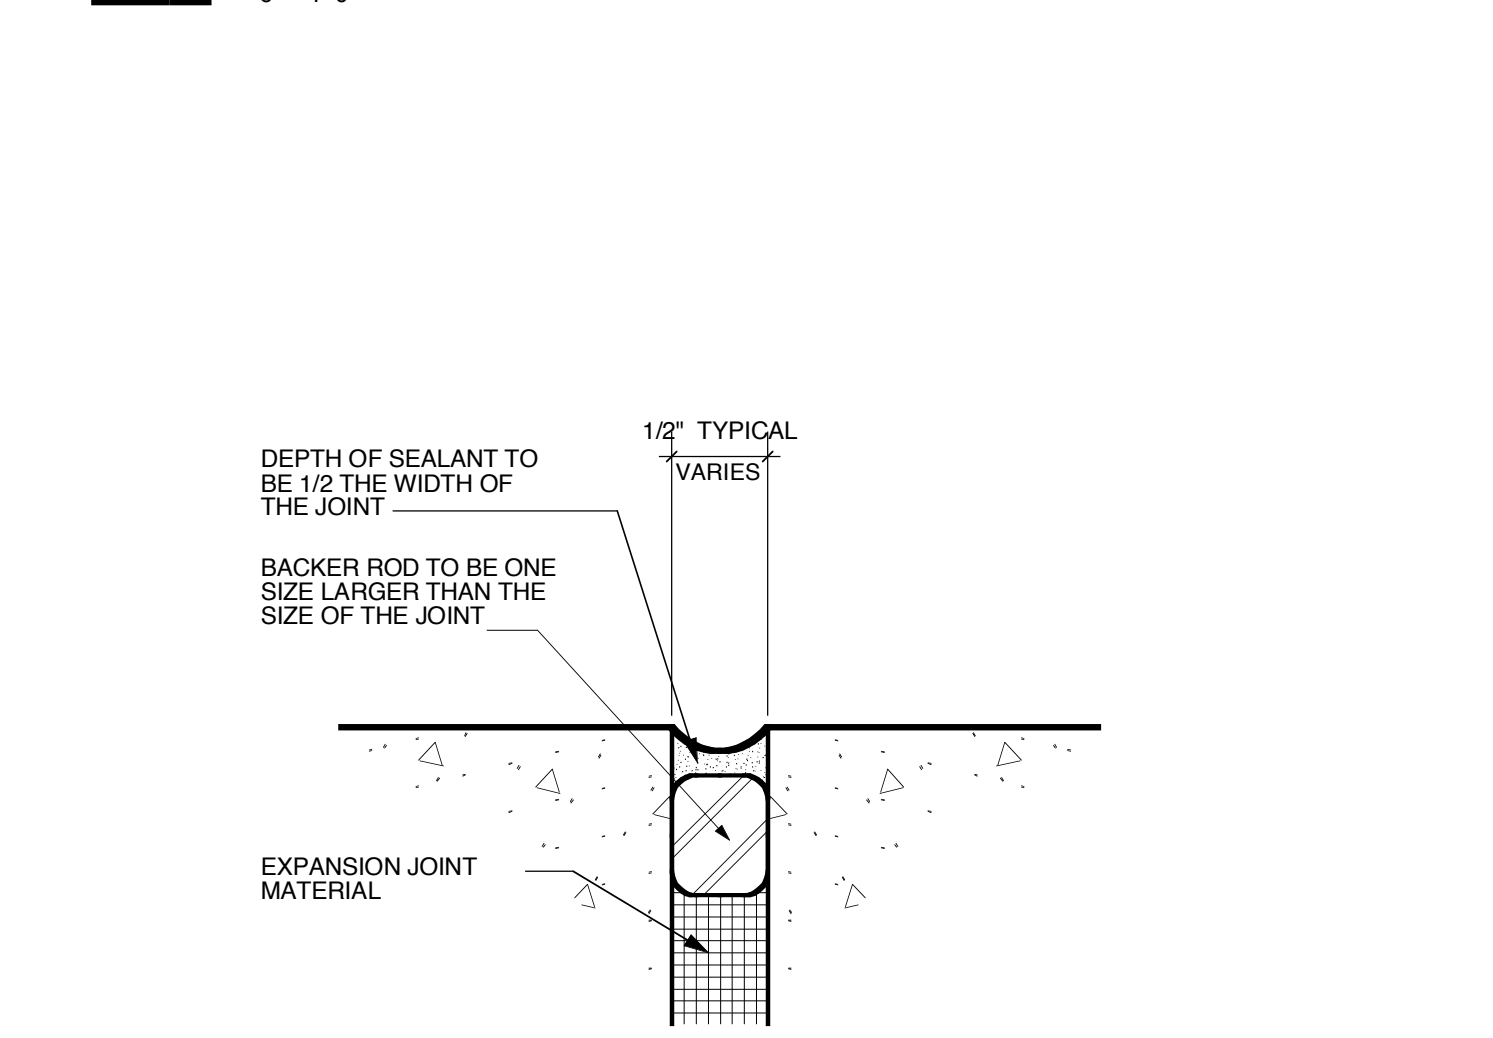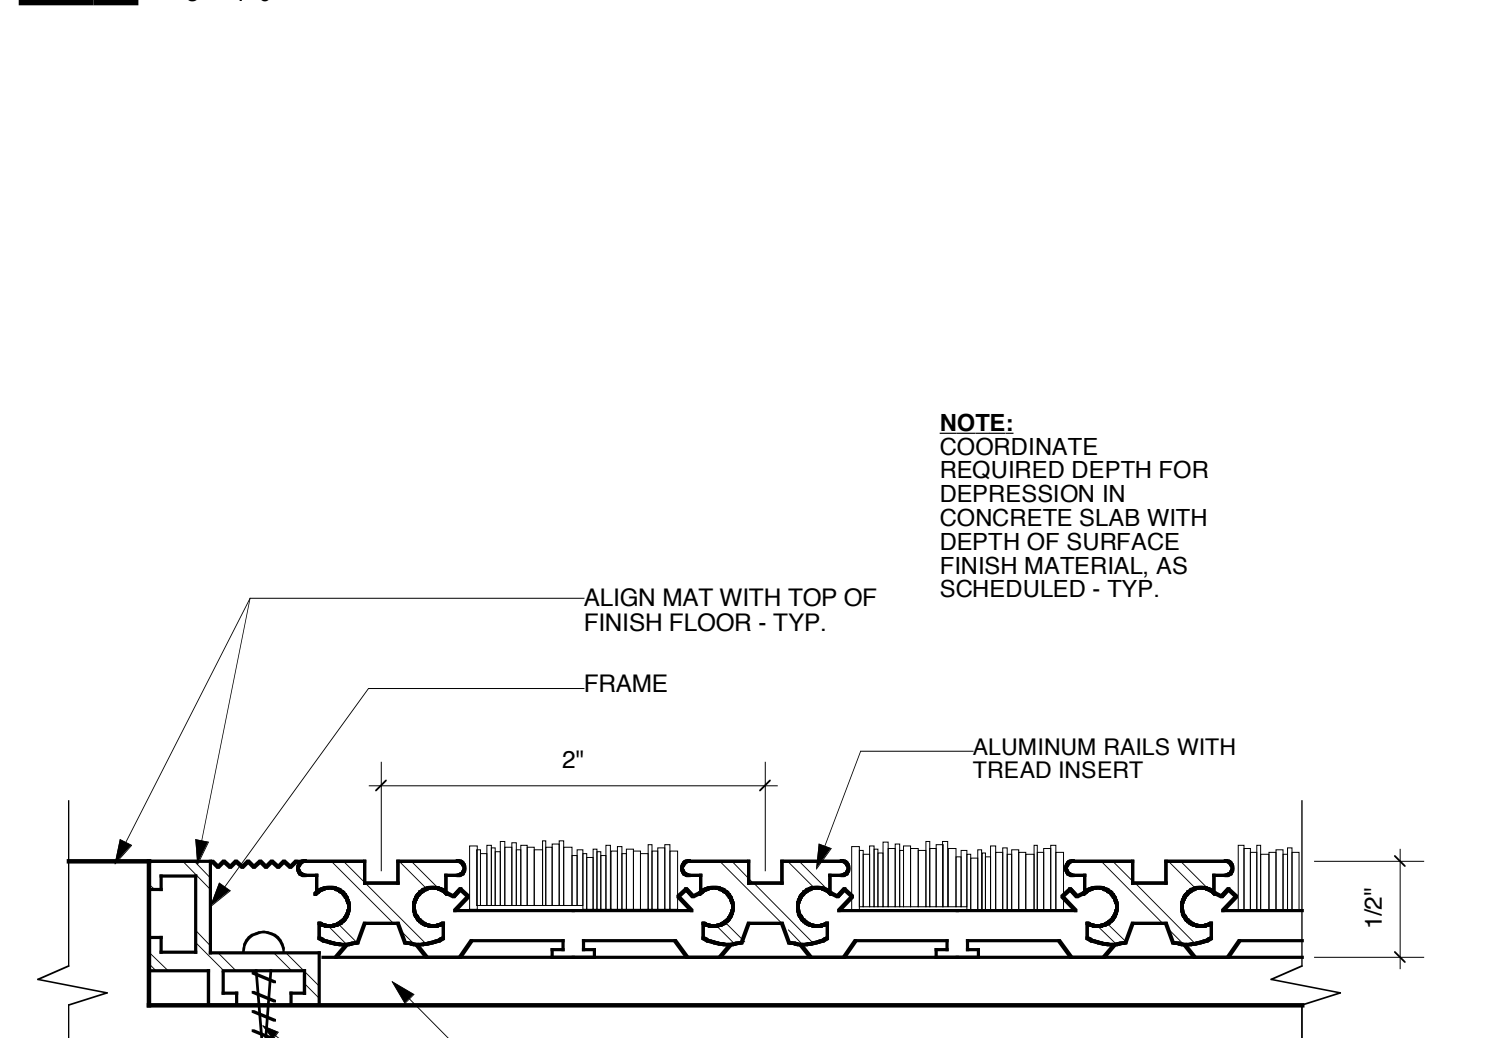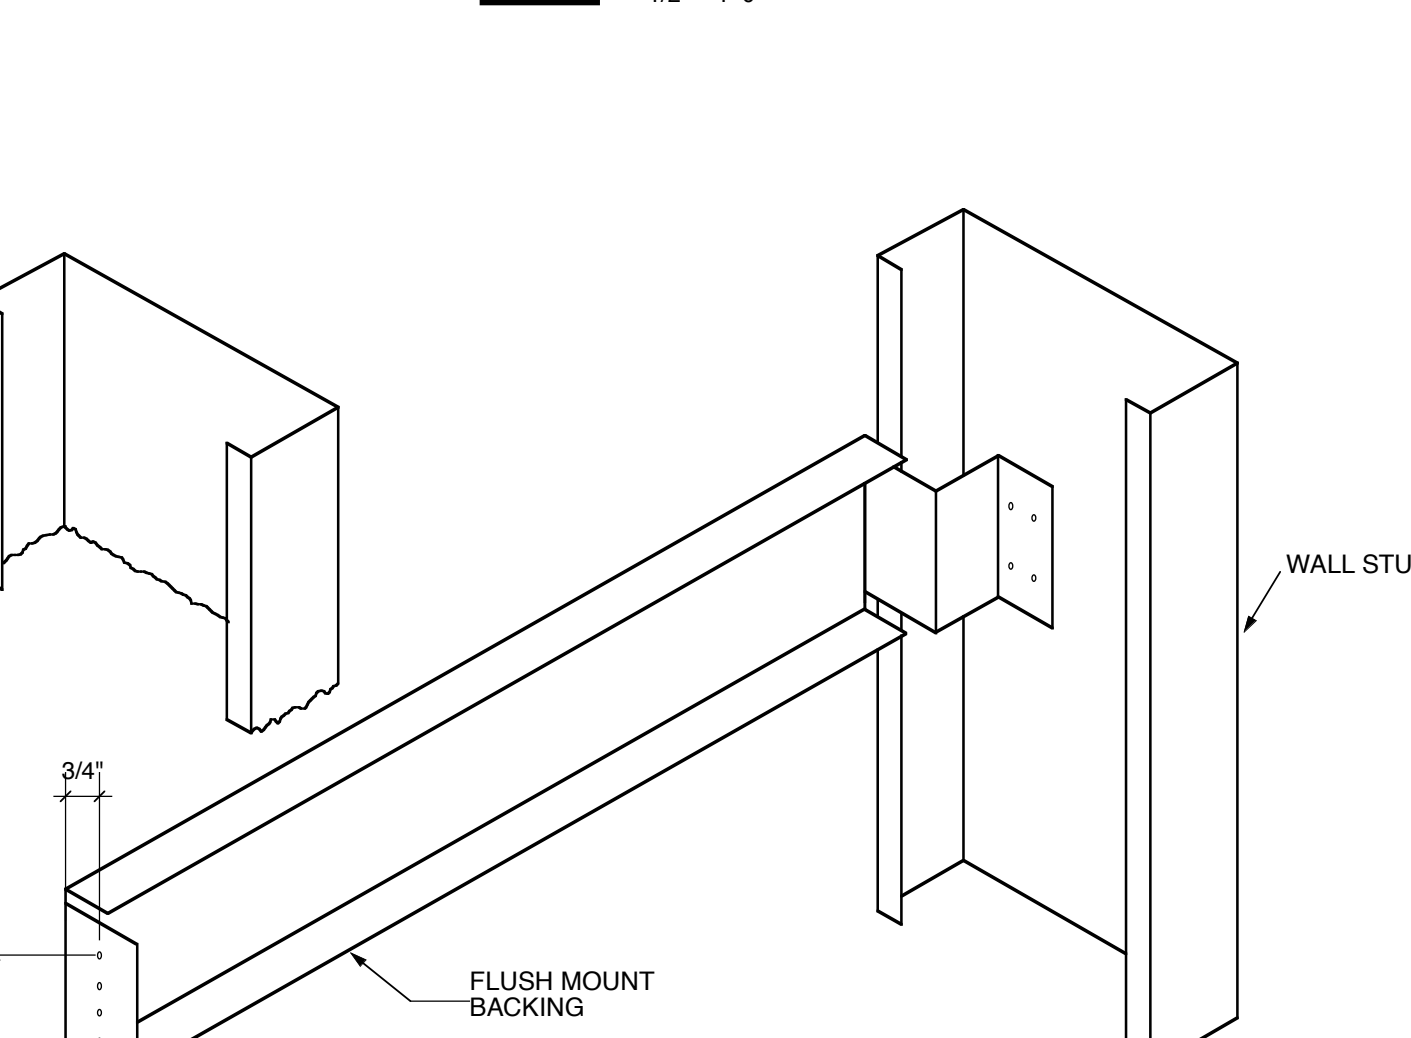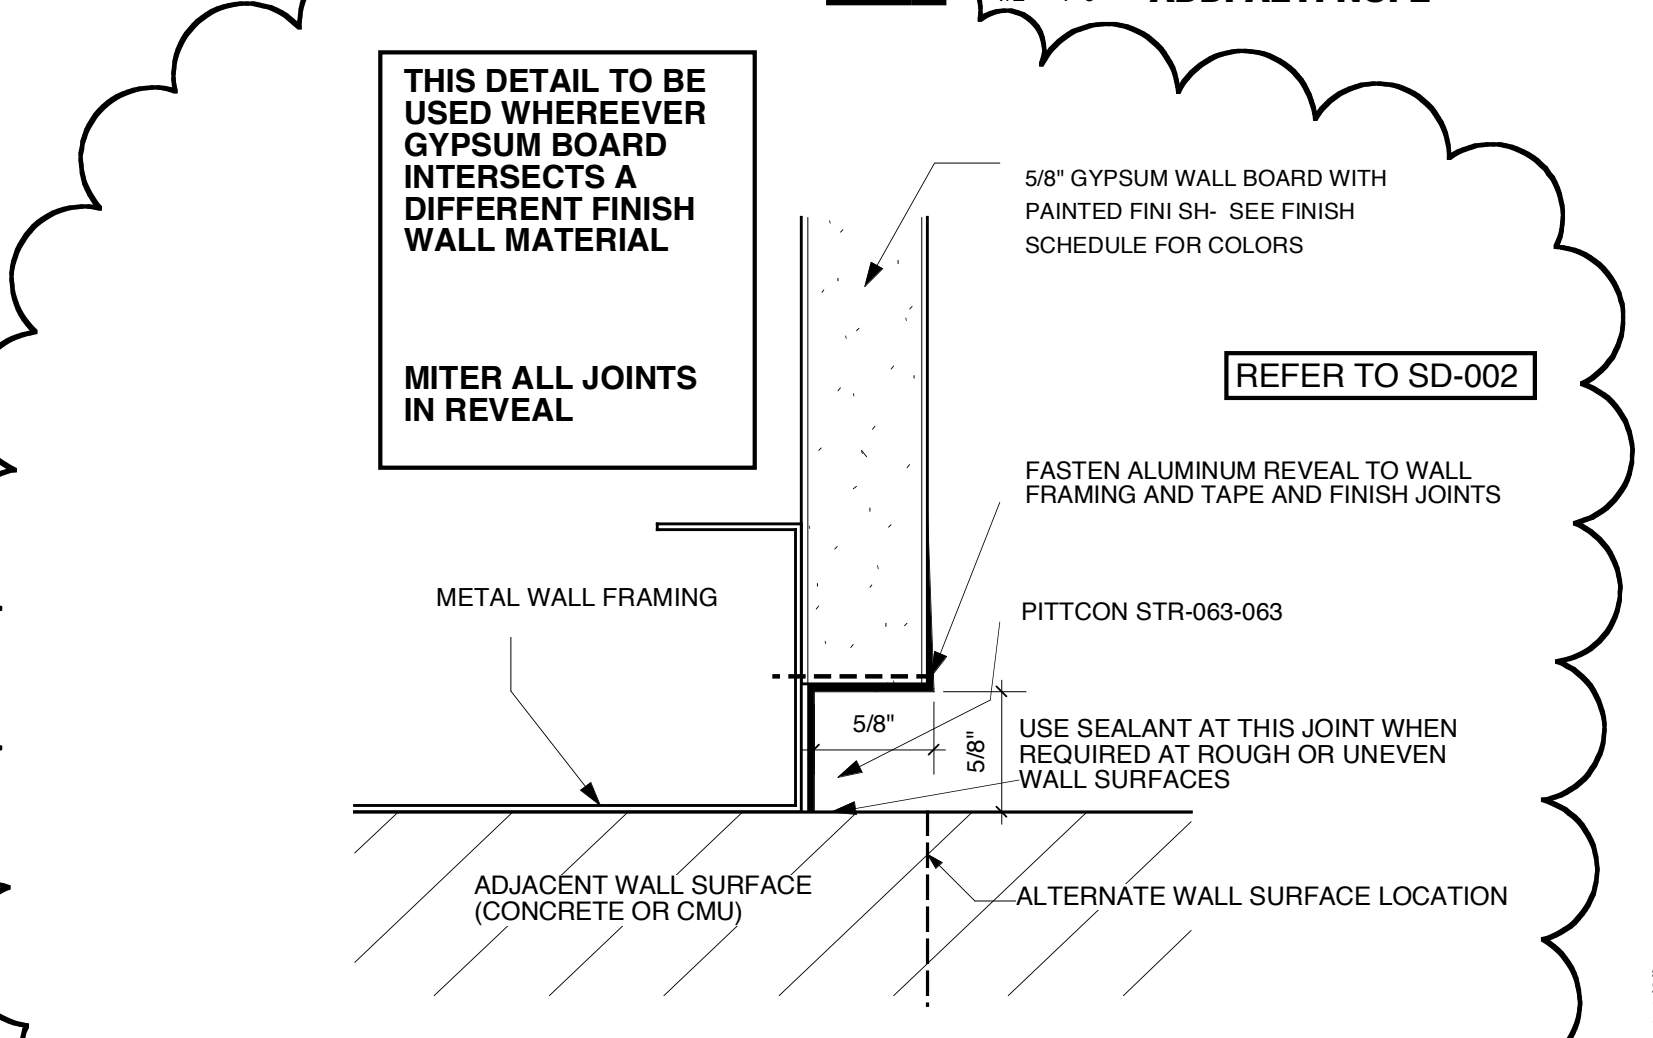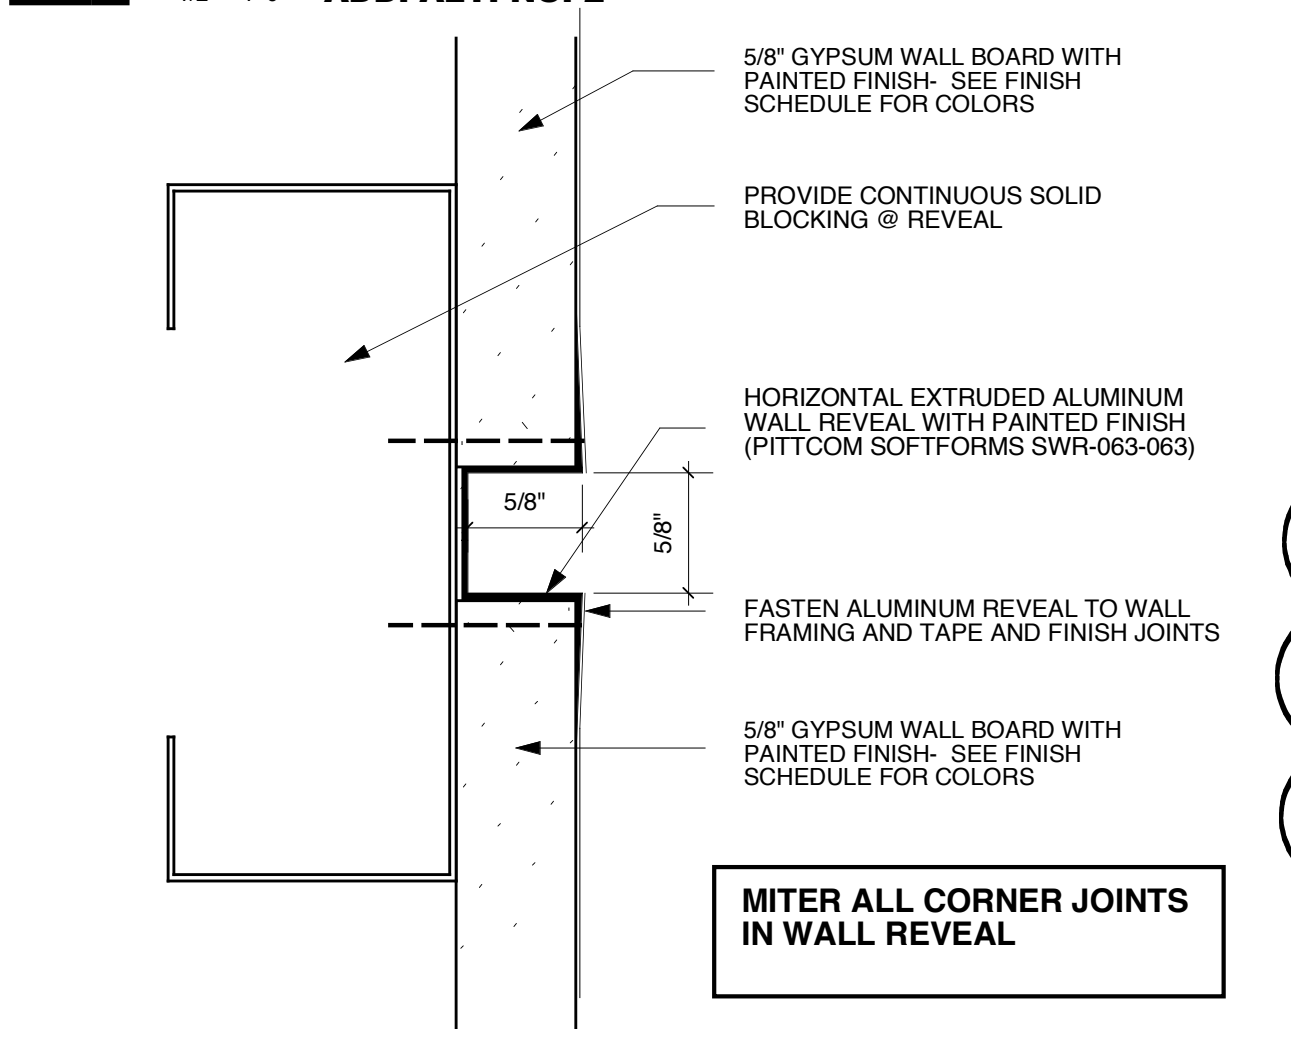






**6 DETAIL @ WALL REVEAL, TYP.**  
FULL SCALE

**7 DETAIL @ EDGE REVEAL, TYP.**  
FULL SCALE

**8 TYP. BLOCKING DETAIL**  
1 1/2" = 1'

**9 RECESSED ENTRY MAT**  
FULL SCALE

**10 EXPANSION CONTROL**  
FULL SCALE

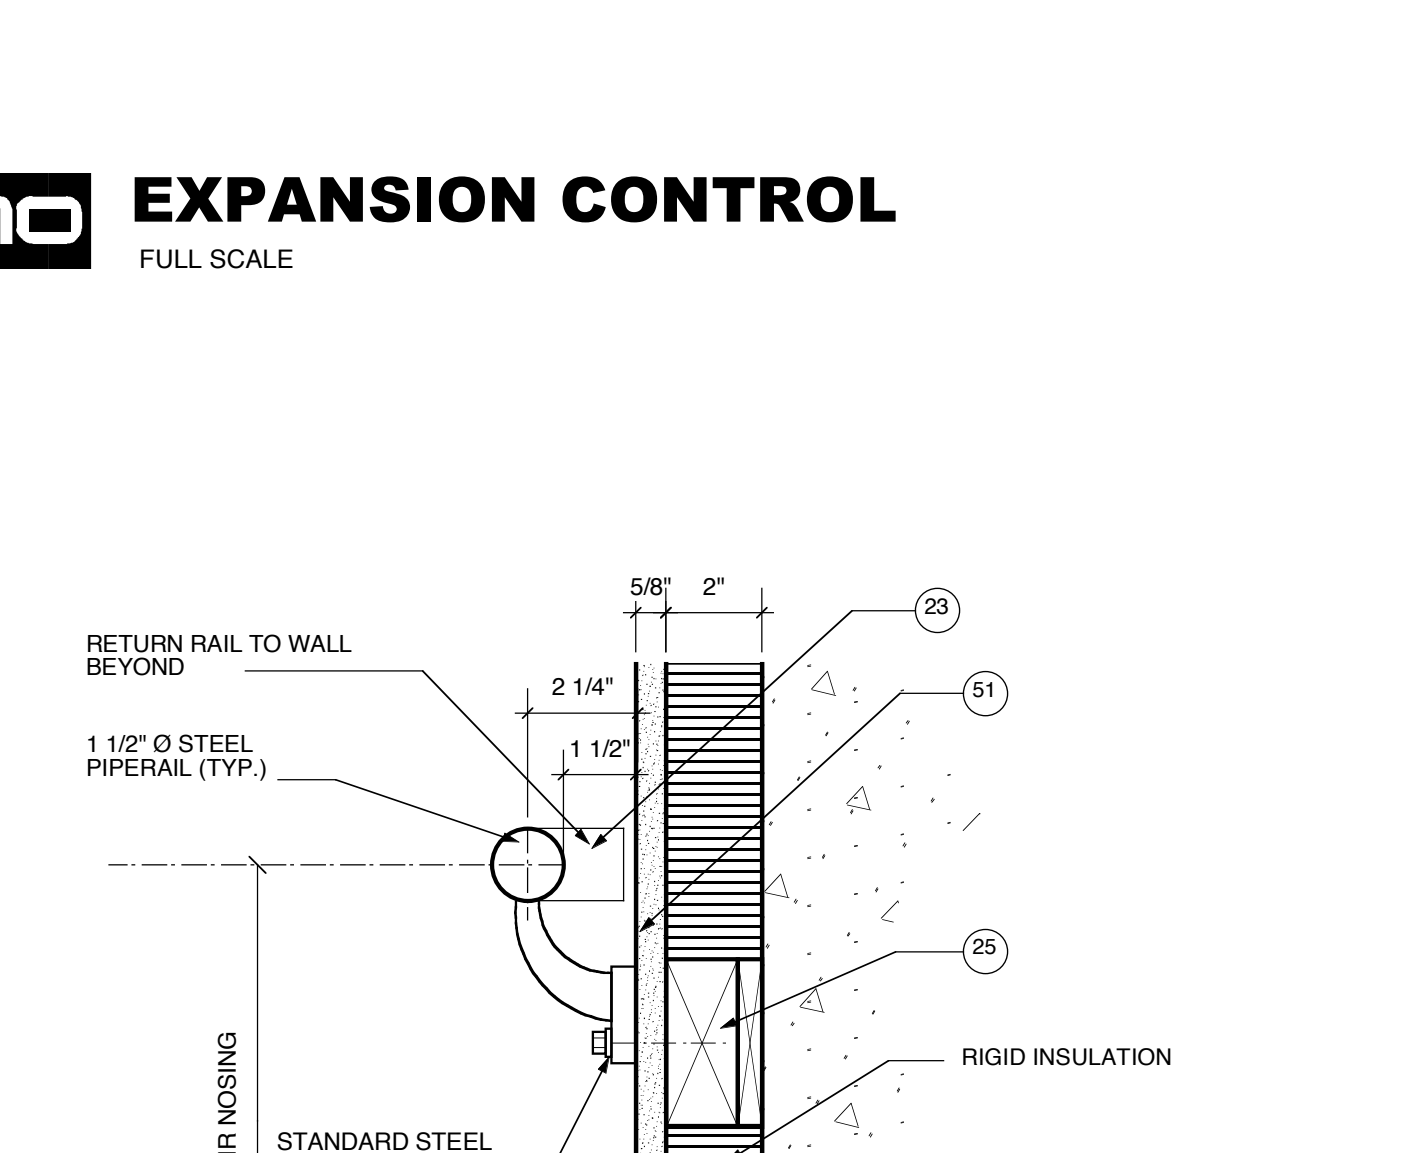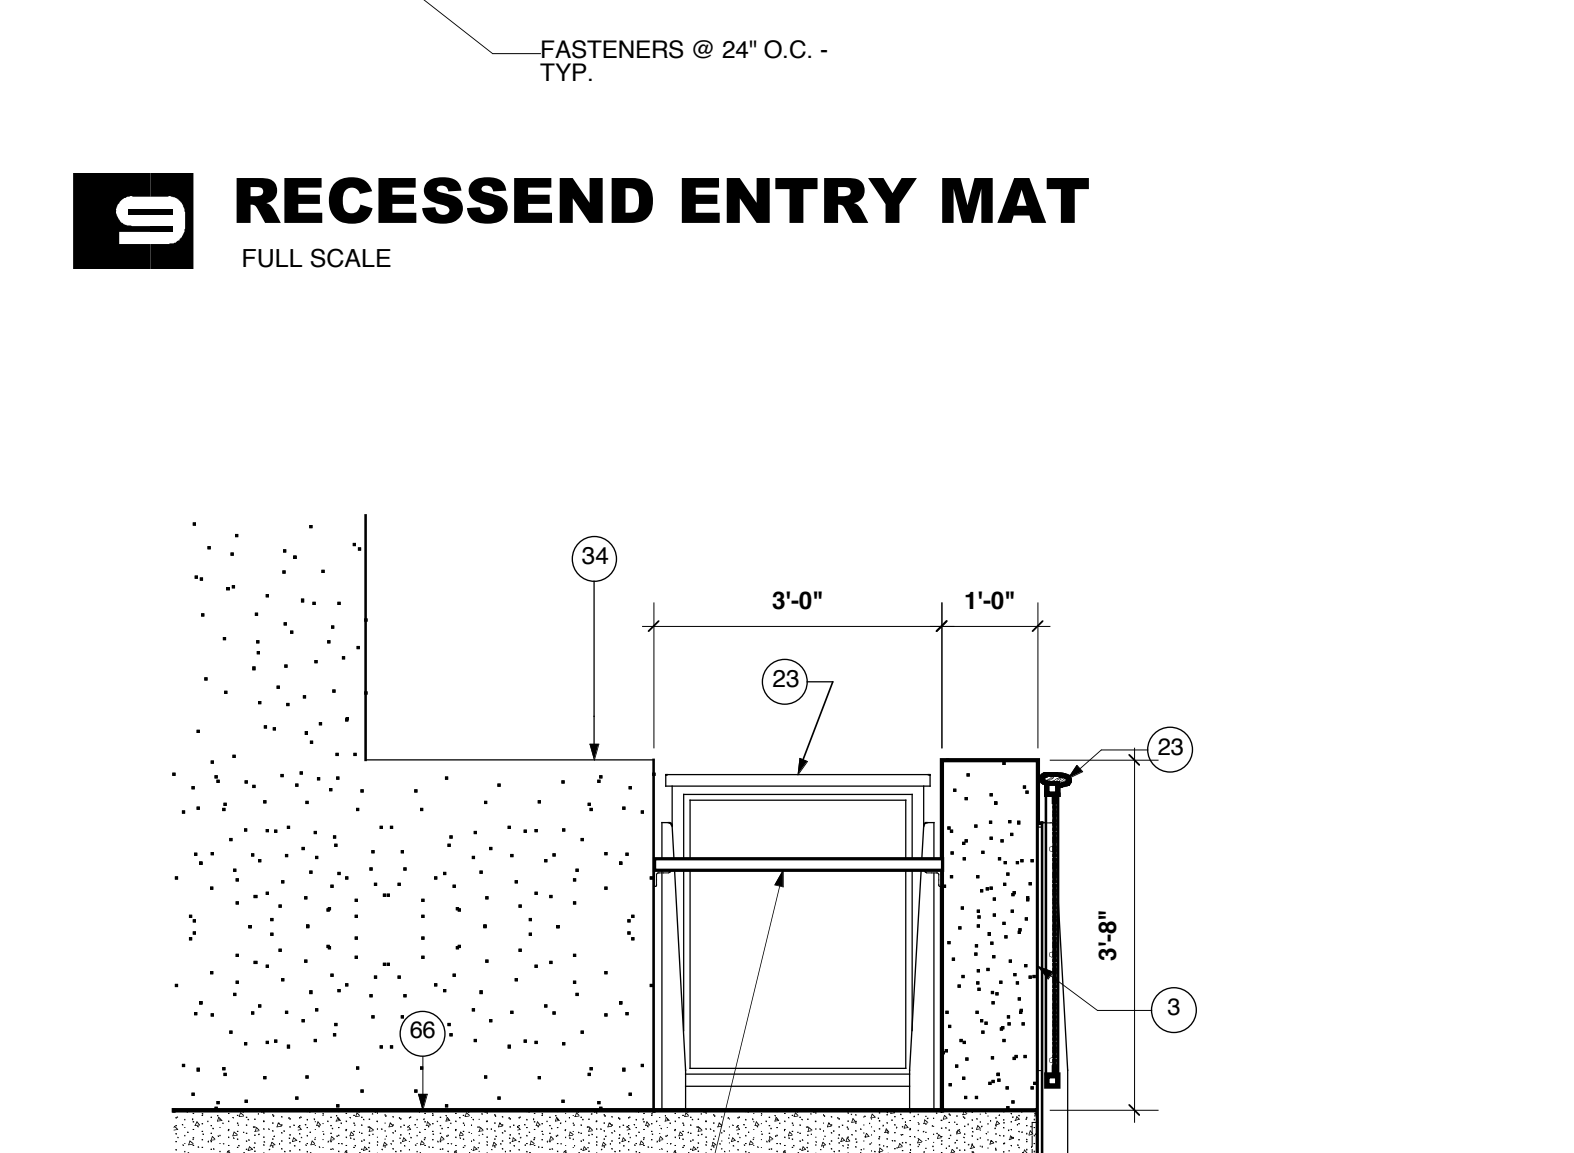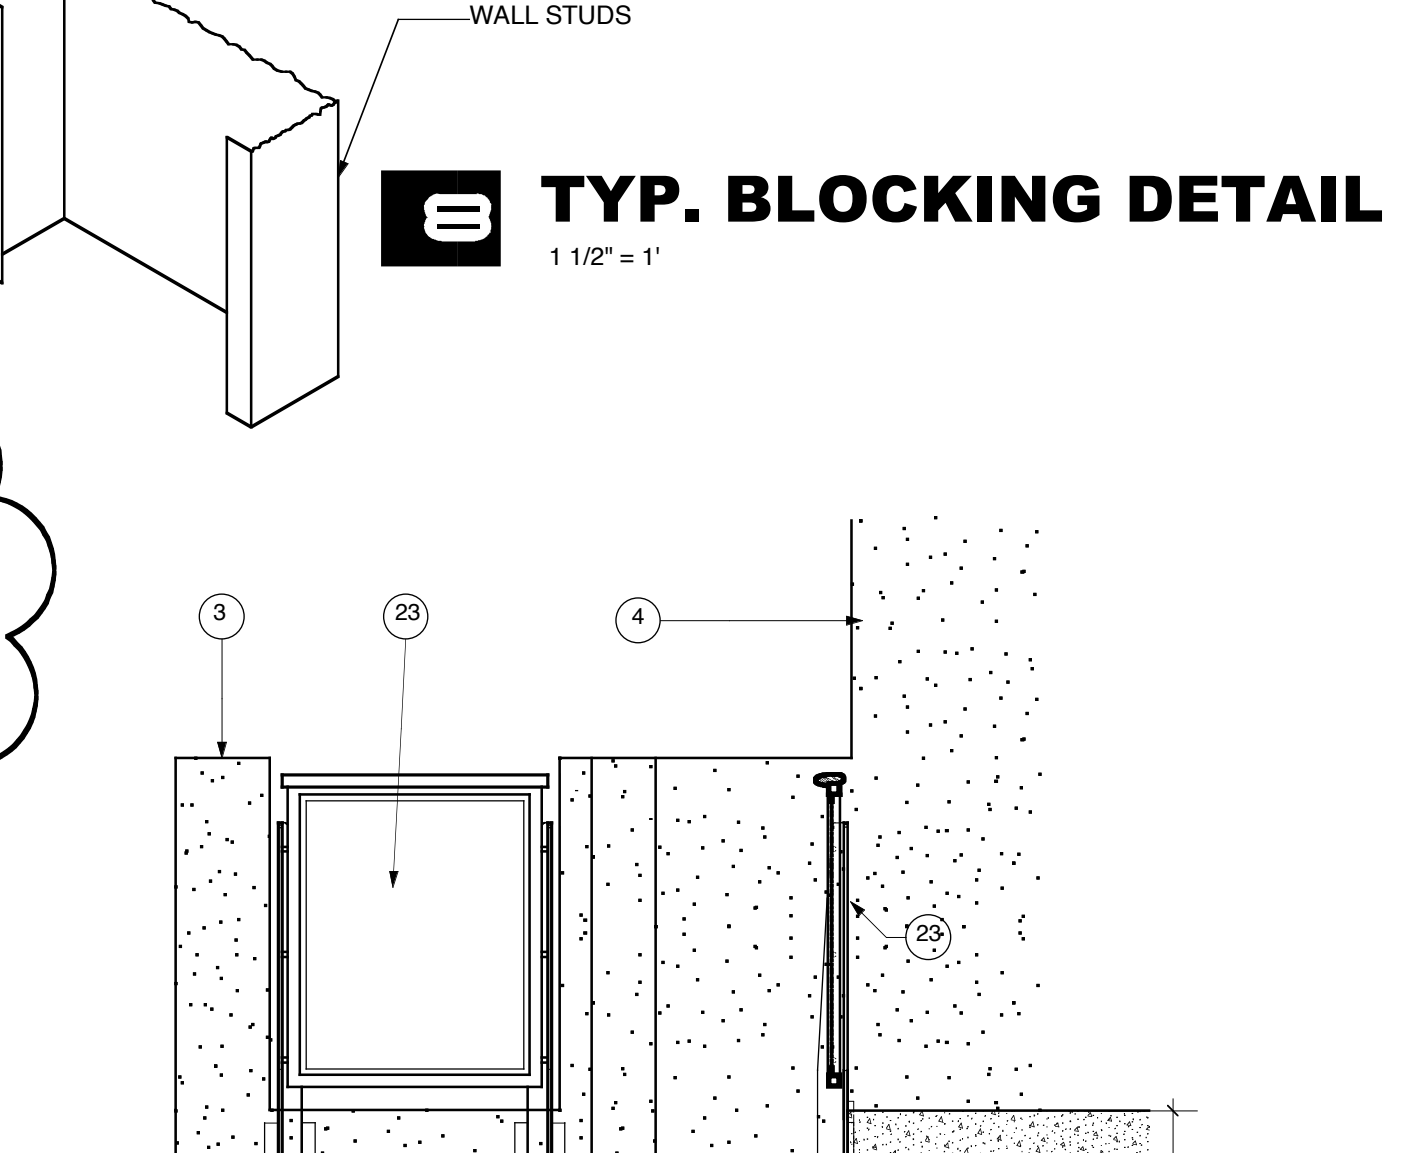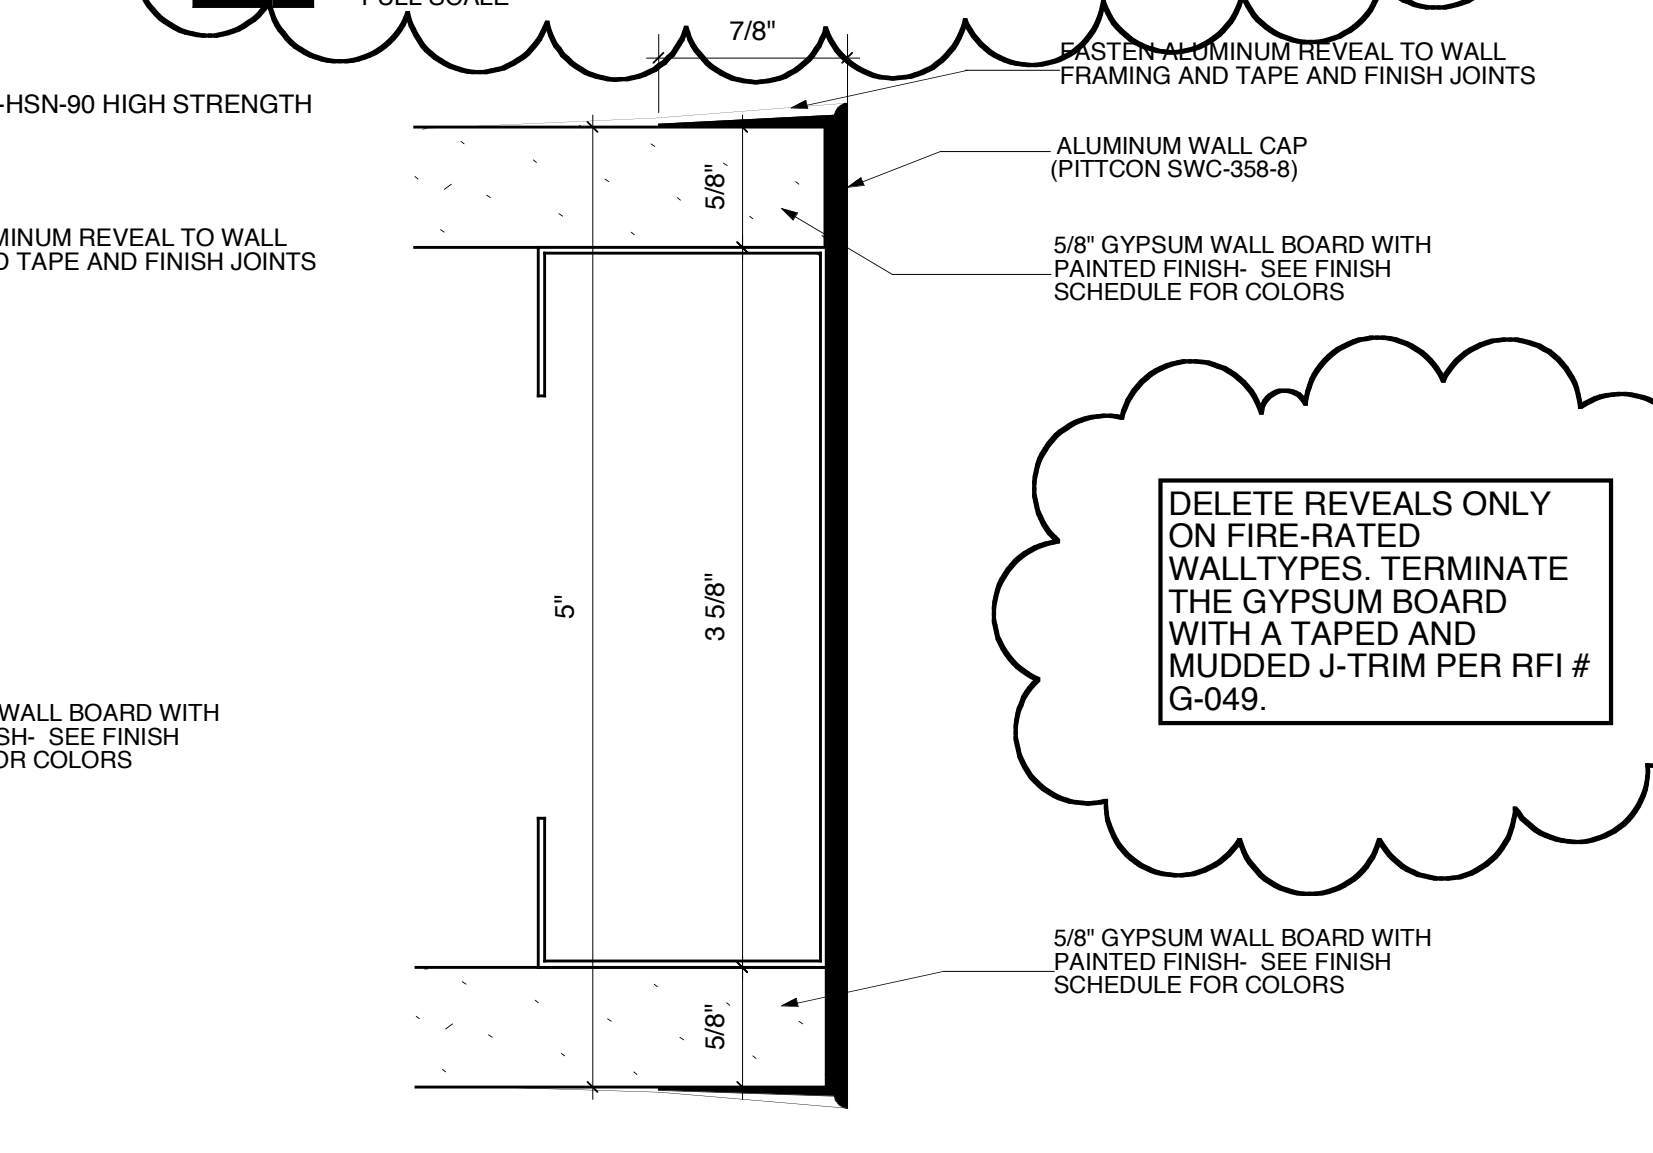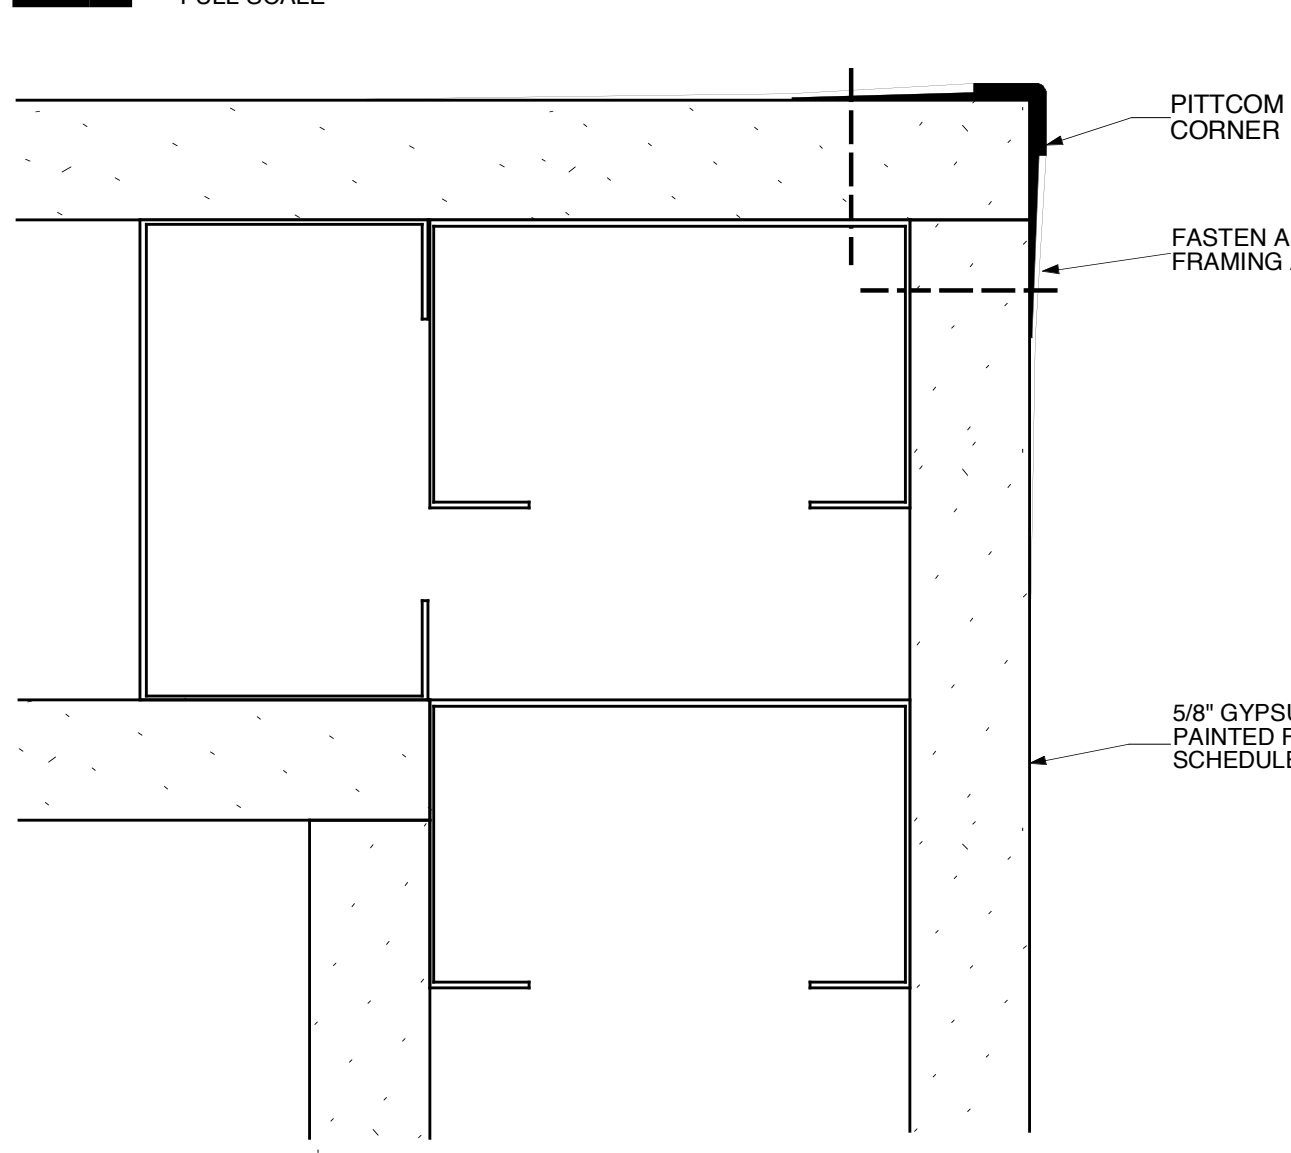





**11 MISC. DETAIL**  
FULL SCALE

**12 MISC. DETAIL**  
FULL SCALE

**13 ELEVATION @ STUDY CARROL**  
1/2" = 1'

**14 ELEVATION @ STUDY CARROL**  
1/2" = 1'

**15 FLOOR DETAIL @ EXP. JOINT**  
3" = 1'-0"

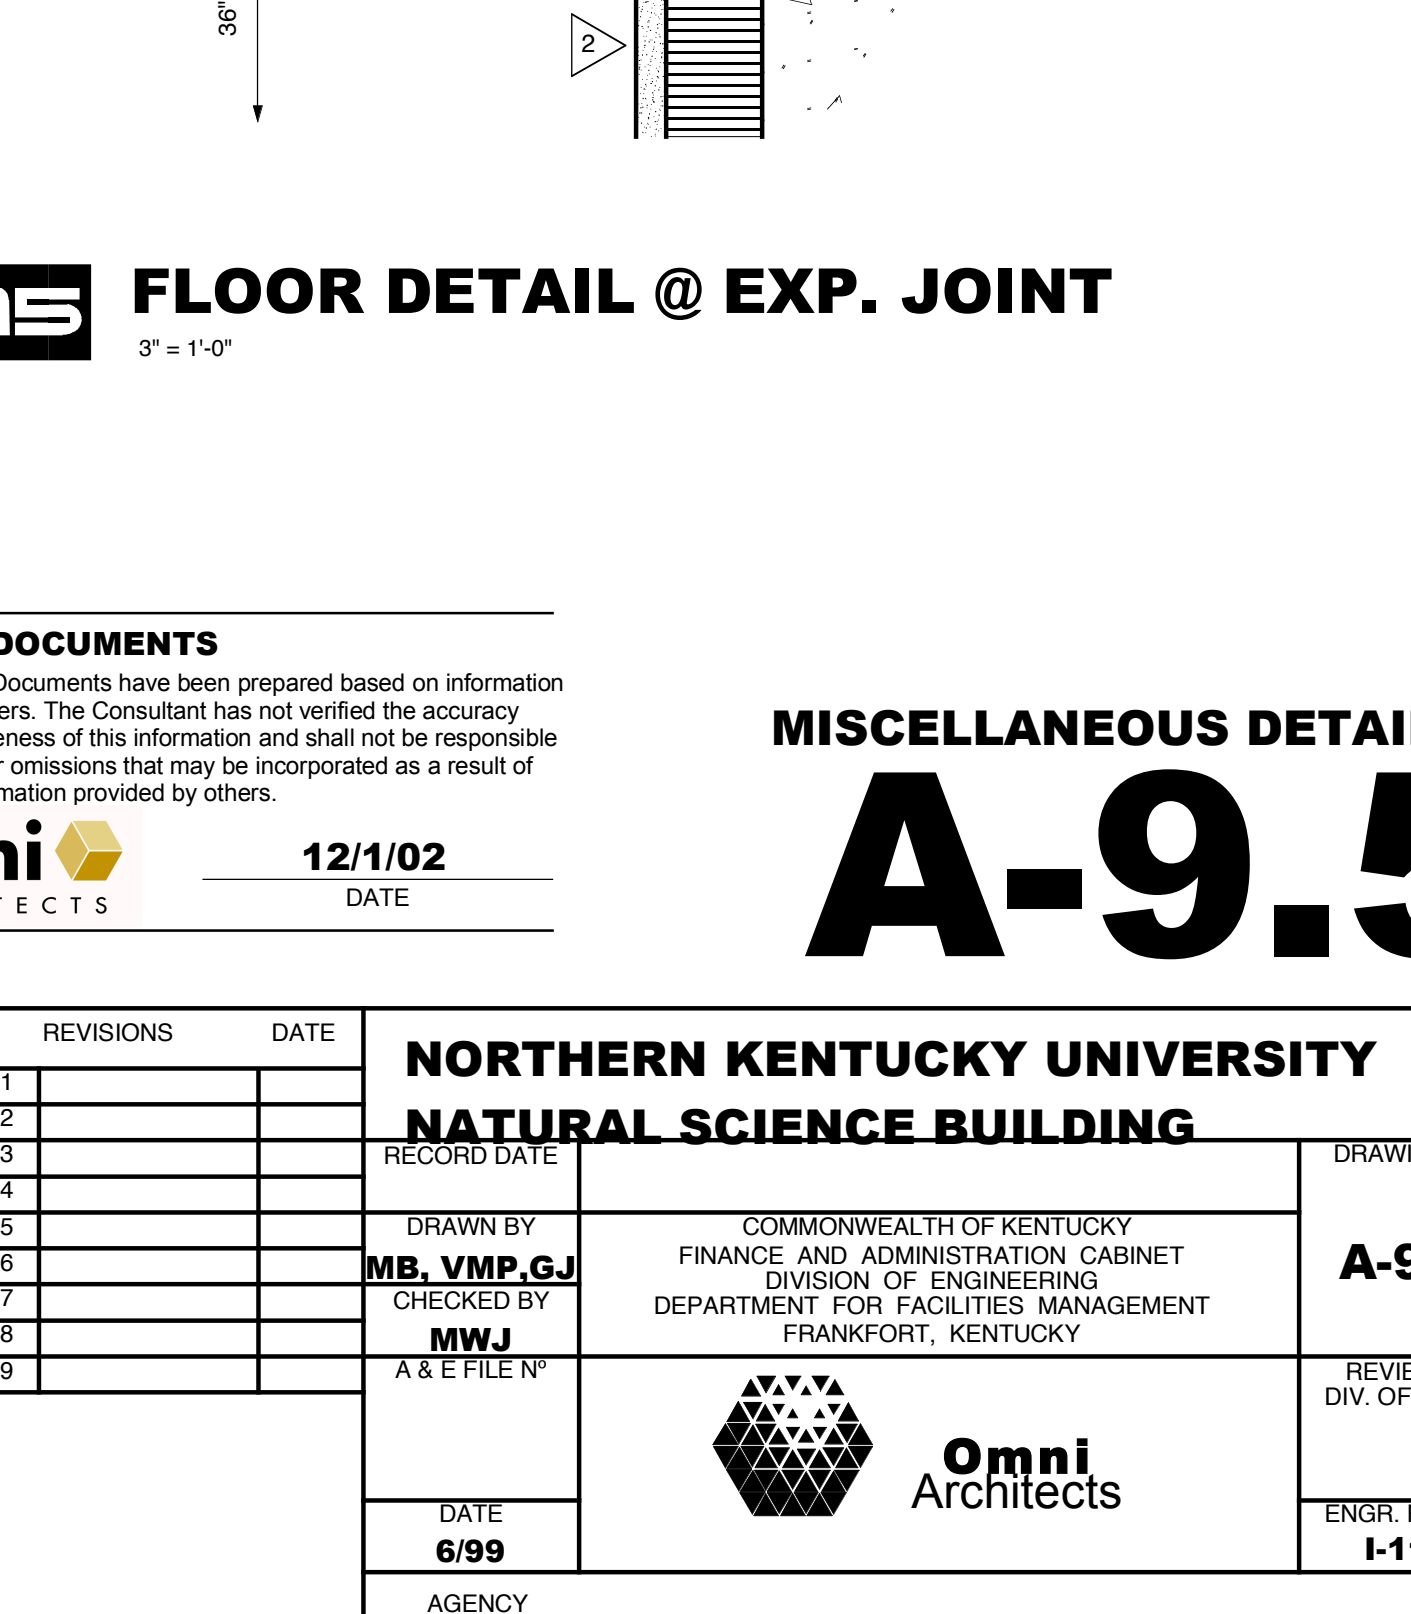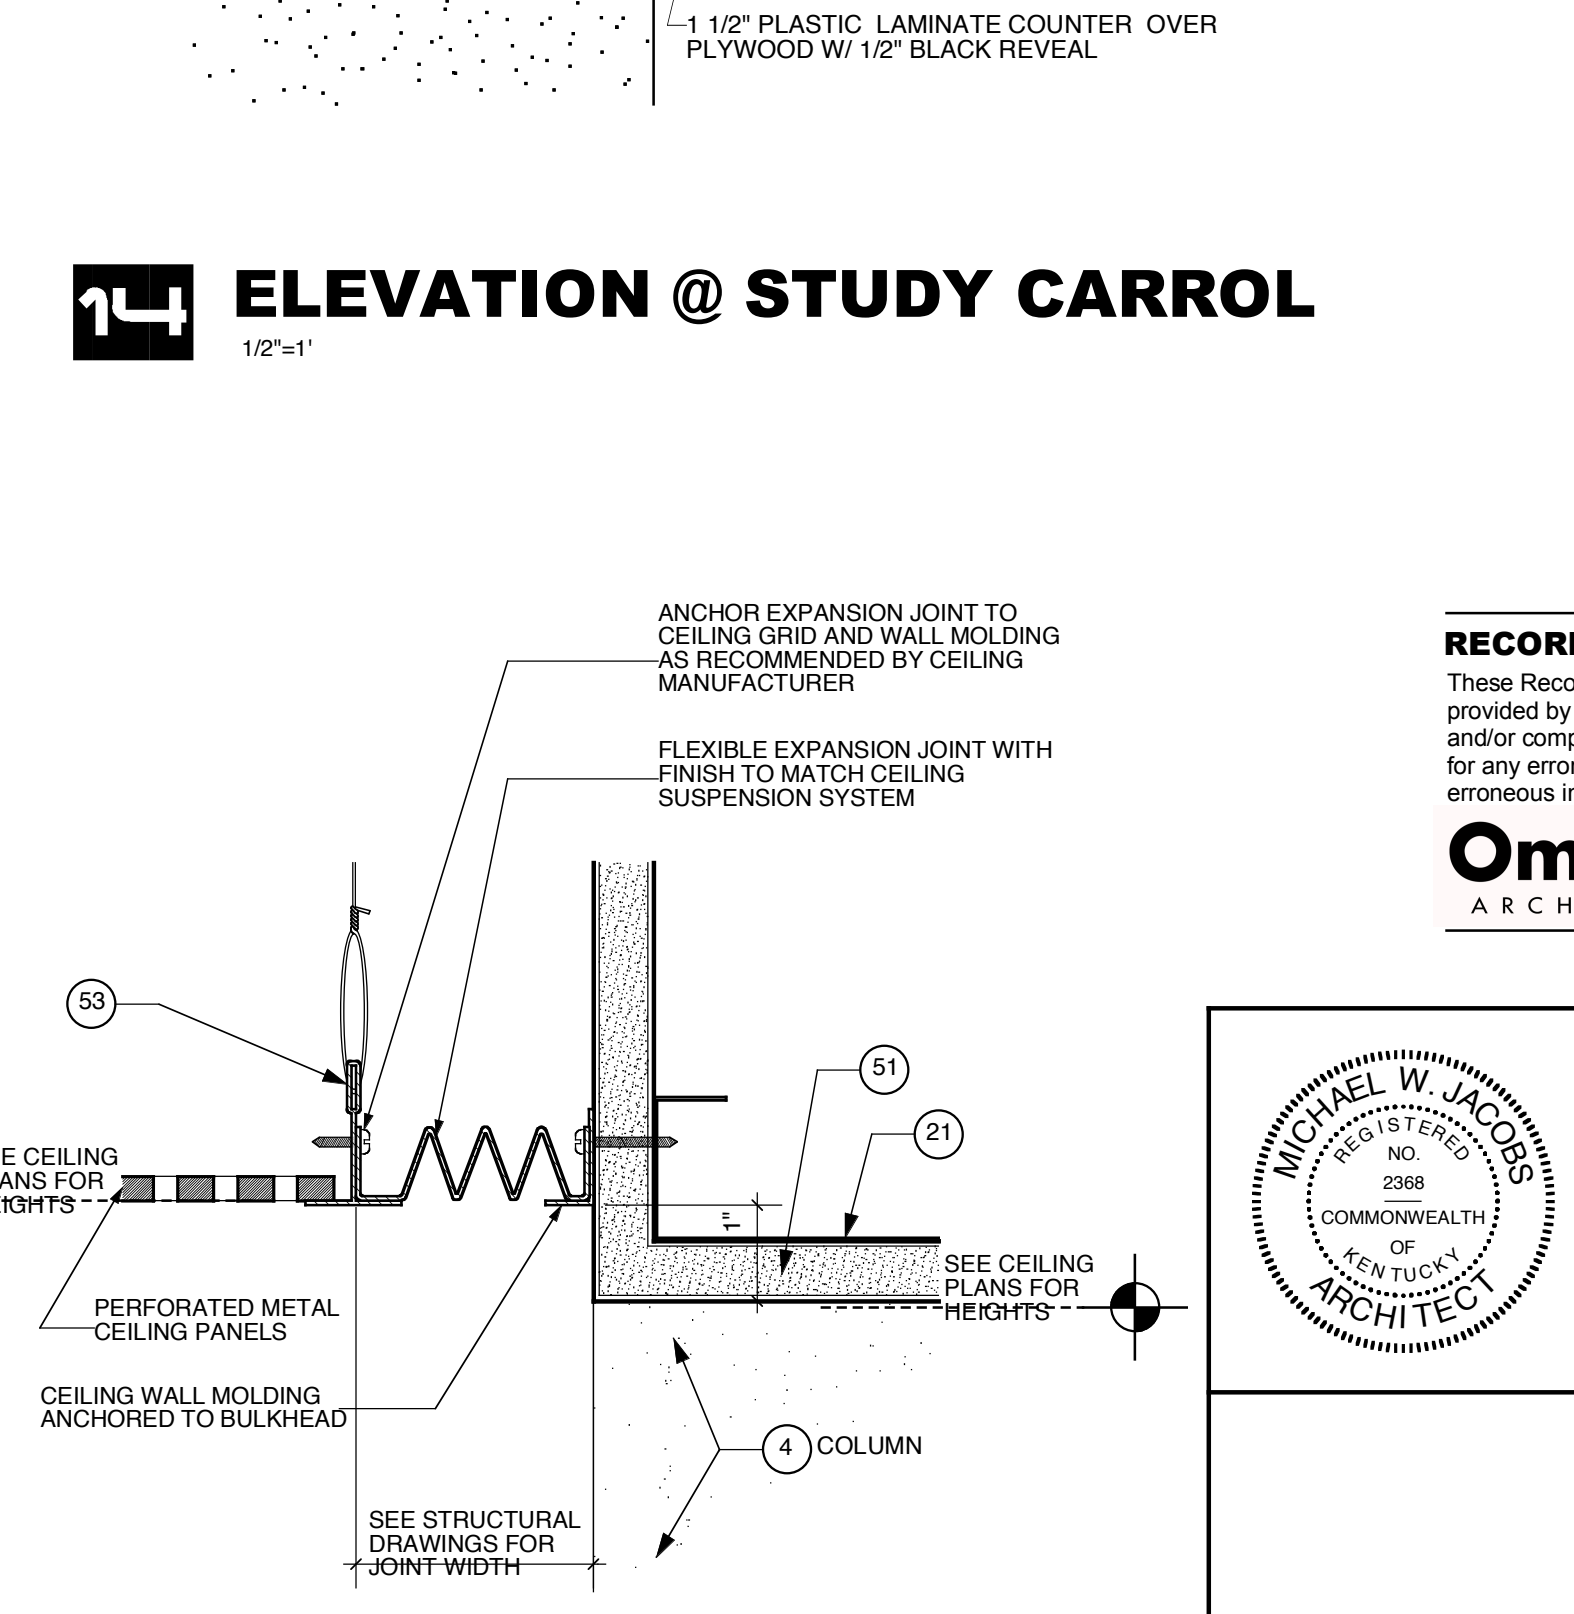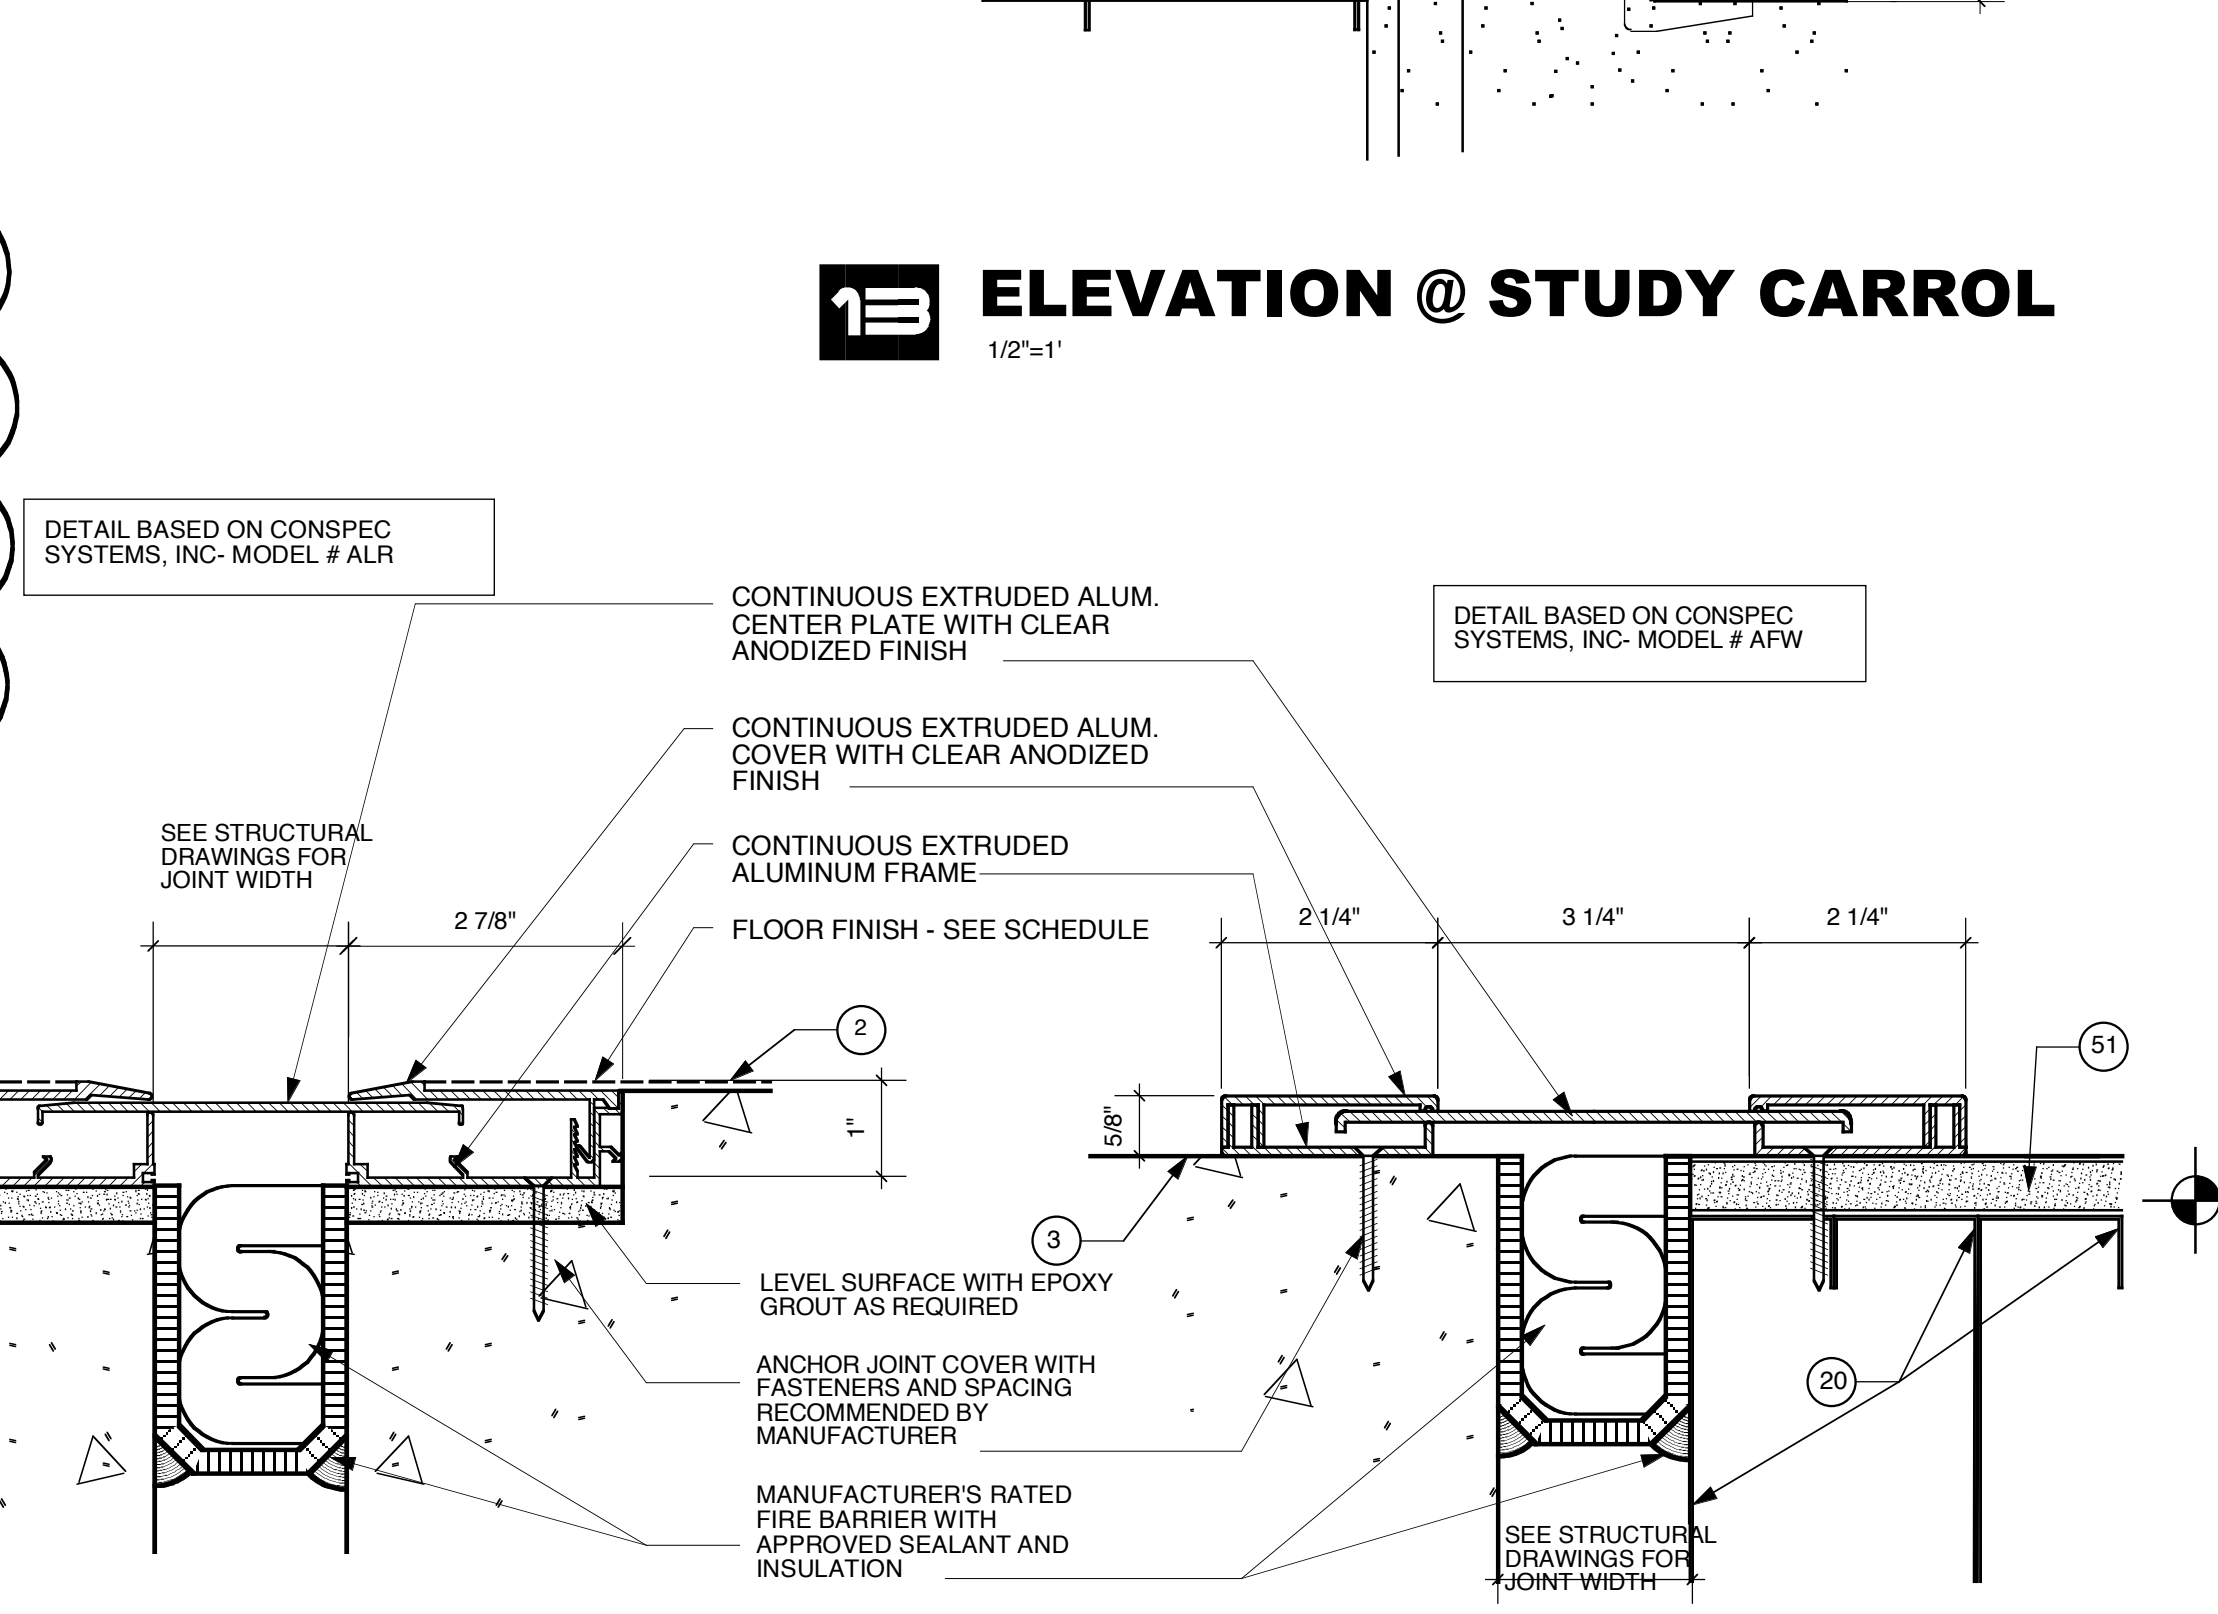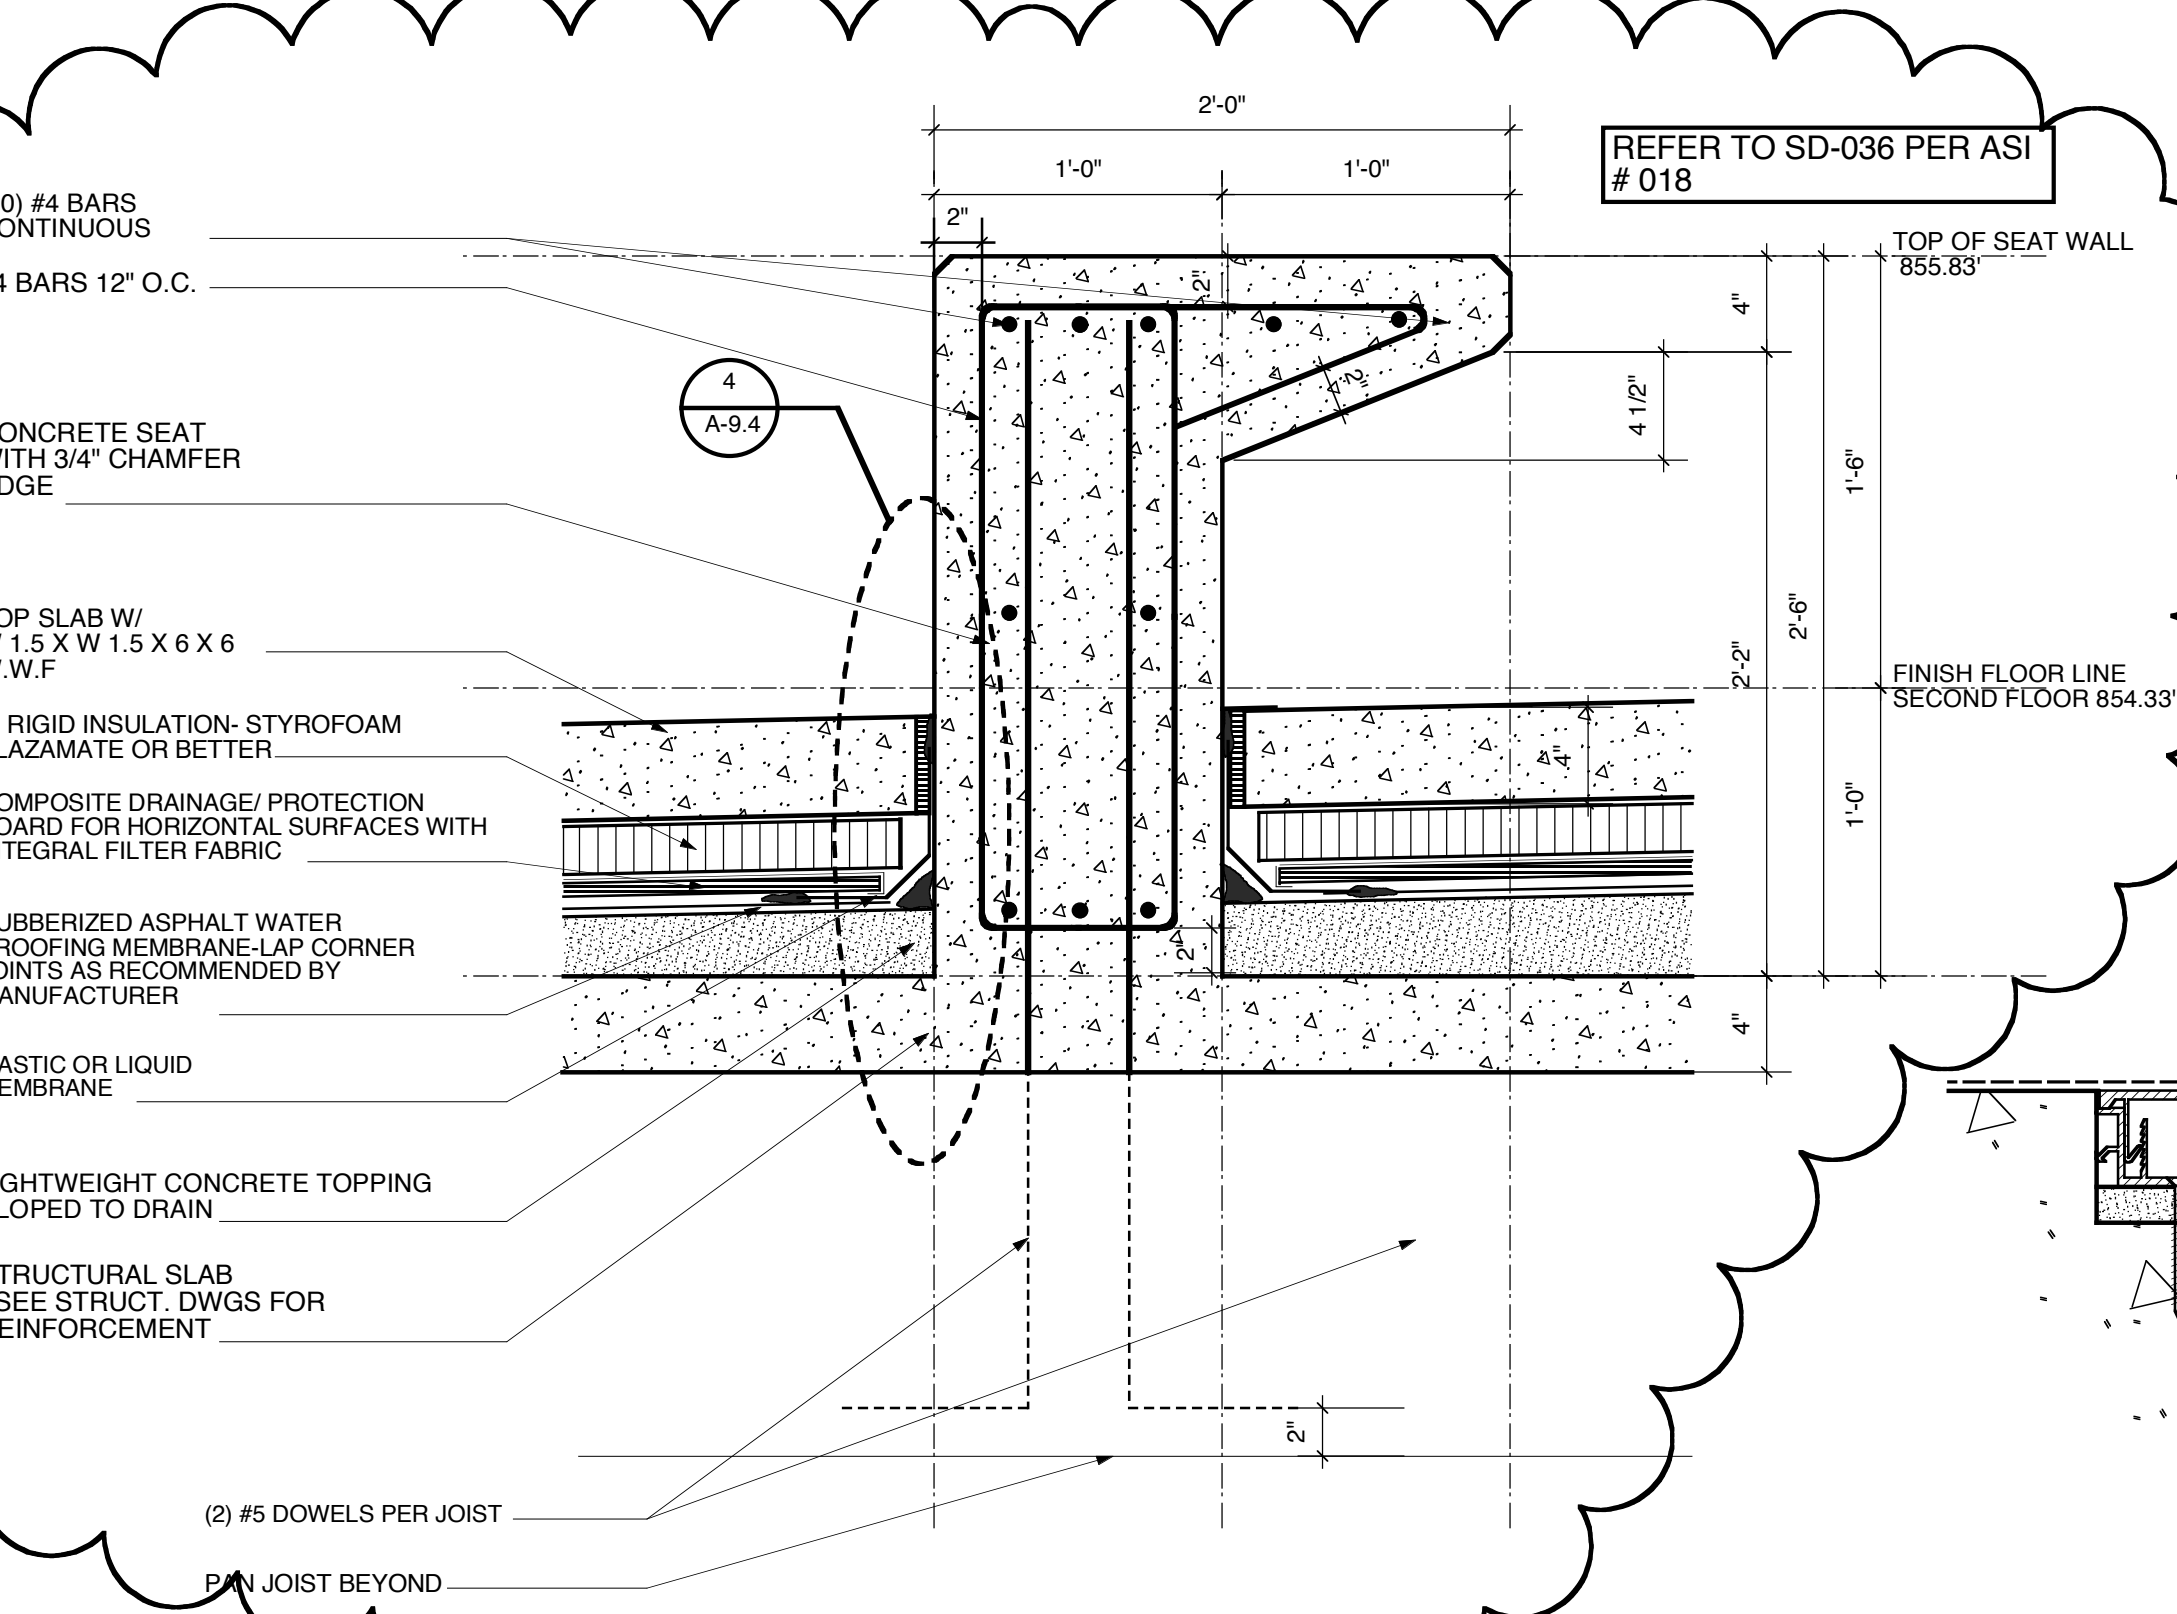

**16 PLAZA SEAT WALL**  
1 1/2" = 1'-0"

**17 FLOOR DETAIL @ EXP. JOINT**  
6" = 1'-0"

**18 WALL DETAIL @ EXP. JOINT**  
6" = 1'-0"

**19 CEILING @ EXP. JOINT**  
6" = 1'-0"

**RECORD DOCUMENTS**

These Record Documents have been prepared based on information provided by others. The Consultant has not verified the accuracy and/or completeness of this information and shall not be responsible for any errors or omissions that may be incorporated as a result of erroneous information provided by others.

**Omni ARCHITECTS** 12/1/02 DATE

**MISCELLANEOUS DETAILS**

**A-9.5**

REVISIONS	DATE	DESCRIPTION
1		
2		
3		
4		
5		
6		
7		
8		
9		

<b>NORTHERN KENTUCKY UNIVERSITY</b>		DRAWING NO.
<b>NATURAL SCIENCE BUILDING</b>		<b>A-9.5</b>
COMMONWEALTH OF KENTUCKY FINANCE AND ADMINISTRATION CABINET DIVISION OF ENGINEERING DEPARTMENT FOR FACILITIES MANAGEMENT FRANKFORT, KENTUCKY	REVIEWED DIV. OF ENGR.	ENGR. FILE NO. <b>1-111</b>
<b>Omni Architects</b>	AGENCY AUTHORIZED AGENT	DATE
DIVISION OF ENGINEERING	APPROVED FOR PROGRAM CONCEPT ONLY	DATE
	APPROVED FOR PROGRAM CONCEPT ONLY	DATE