



3 EAST/WEST BUILDING SECTION 1
1/16" = 1'-0"

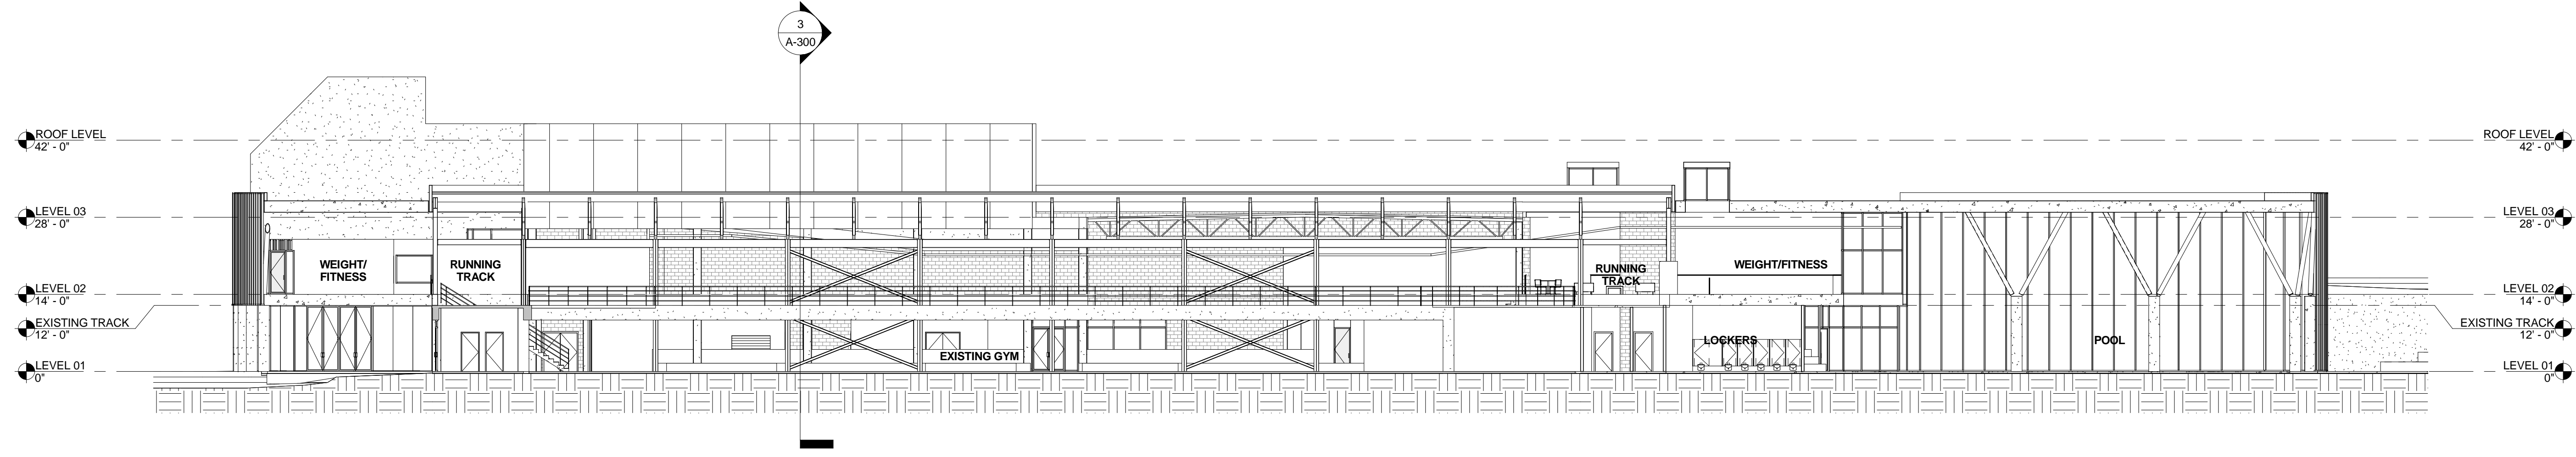

2 NORTH/SOUTH BUILDING SECTION 2
1/16" = 1'-0"

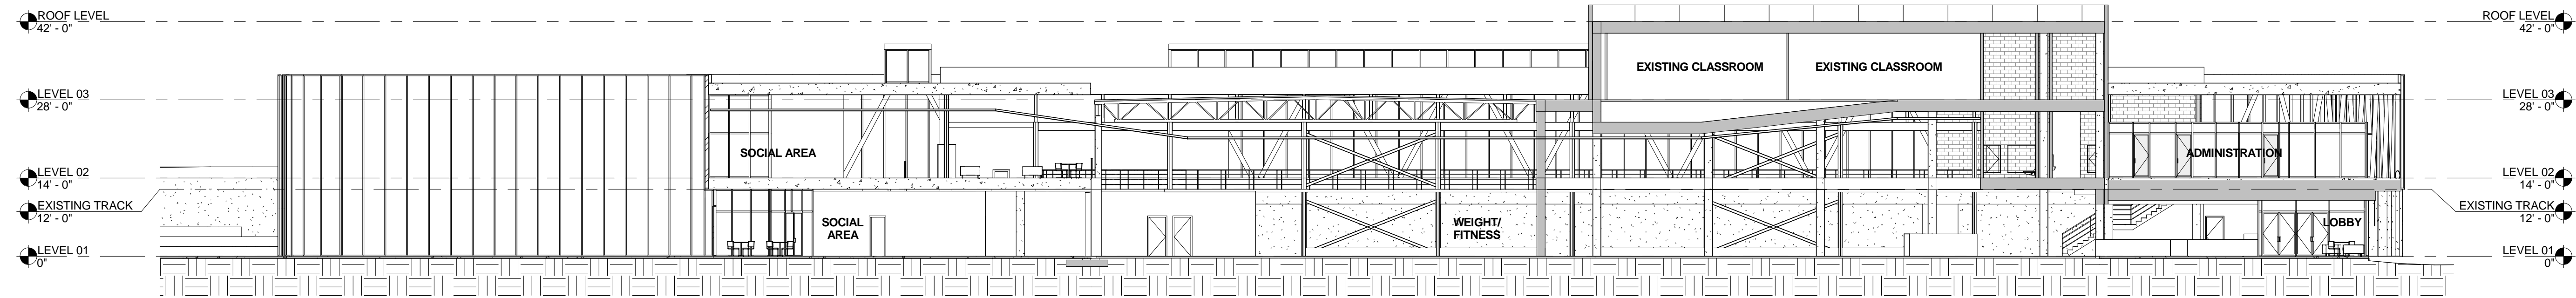

1 NORTH/SOUTH BUILDING SECTION 1
1/16" = 1'-0"

Northern Kentucky University - Student Recreation Center

Omni ARCHITECTS
212 North Upper Street
Lexington, Kentucky 40507-1001
p 859.252.6664 f 859.253.2358
www.omniarchitects.com

CANNONDESIGN

NORTHERN KENTUCKY UNIVERSITY



Revision Date	#	Author	Checked By:
	003869.00	05/25/12	Checker

Drawing Name: BUILDING CROSS SECTIONS
NKU Project Number: 003869.00
Project Number: 05/25/12
Date: 05/25/12
Drawn By: Author
Checked By: Checker