

**DEPTH & WARNING SIGNAGE SCHEDULE**


ID	SIGNAGE
A	? FT ? IN
B	? FT ? IN
C	? FT ? IN
D	? FT ? IN
E	? FT ? IN
F	? FT ? IN
G	? FT ? IN
H	? FT ? IN
Z	NO DIVING

NOTE: "Y" DENOTES VERTICAL DEPTH MARKERS AND WARNING SIGNS ONLY.


**POOL EQUIPMENT LEGEND**

LEGEND	ID	ITEM
○	1	CUP ANCHOR REFER:
●		SAFETY ROPE CUP ANCHOR REFER:
—		LANE ROPE EXTENSION REFER:
—		BACKSTROKE PENNANT
—		FALSE START ROPE ASSEMBLY
—		MIDPOINT PENNANTS
○		SAFETY ROPE
—		GRAB RAILS AND RECESSED STEPS REFER:
—		WEDGE ANCHOR REFER:
—		REMOVABLE LADDER REFER:
—		STANCHION POST AND ANCHOR REFER:
—		TAGLINE POST AND ANCHOR REFER:
—		UNDERWATER LIGHT REFER:
—		RECESSED UNDERWATER LIGHT REFER:
—		DECK MOUNTED STARTING PLATFORM REFER:
—		DECK MOUNTED STARTING PLATFORM ANCHOR REFER:
—		DECK MOUNTED TIMING BOX REFER:
—		PARAPET MOUNTED STARTING PLATFORM REFER:
—		PARAPET MOUNTED STARTING PLATFORM ANCHOR REFER:
—		PARAPET MOUNTED TIMING BOX REFER:
—		DECK MOUNTED WATER POLO GOAL REFER:
—		WATER POLO GOAL ANCHOR REFER:
—		FLOATING WATER POLO GOAL
—		WATER POLO RELEASE ANCHOR REFER:
—		POOL LIFT REFER:
—		POOL LIFT ANCHORS AND DECK HYDRANT
—		ONE METER DIVING PLATFORM AND MOUNT REFER:
—		THREE METER DIVING PLATFORM AND MOUNT REFER:
—	N/A	DEPTH MARKERS REFER:
—	N/A	WARNING SIGNS REFER:
—	N/A	PORTABLE LIFE GUARD CHAIR

1 LEISURE POOL PLAN  
SP-1.0 3/16" = 1'-0" 07/09/12

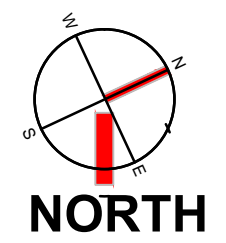

50% DD Package

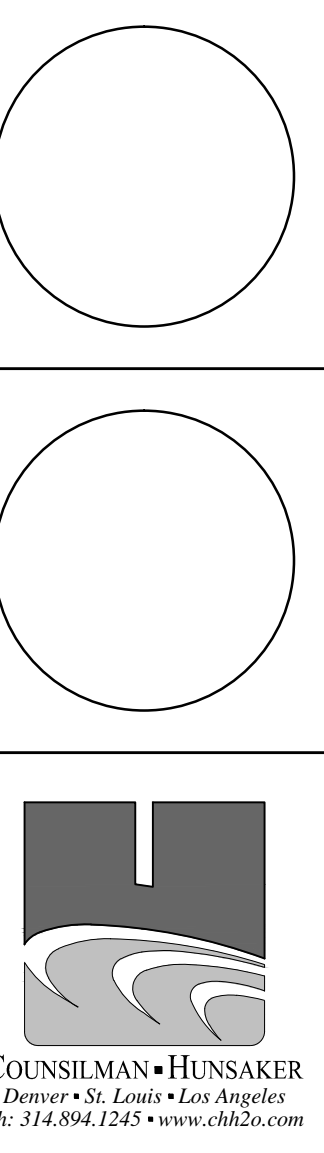

Northern Kentucky University - Student Recreation Center

212 North Upper Street  
Lexington, Kentucky 40507-1001  
p 859.252.6664 f 859.253.2358  
www.omniarchitects.com



© 2012 Northern Kentucky University. All rights reserved. This drawing is the property of Omni Architects and is not to be reproduced without written permission.



Drawing Name:	Pool Reference Plan	#	Revision Date
NKU Project Number:			
Project Number:			
Date:			
Drawn By:	BMH	Checked By:	SWC

SP-1.0