




3 STAIR SECTION
SP-2.0 1/2" = 1'-0" 07/10/12

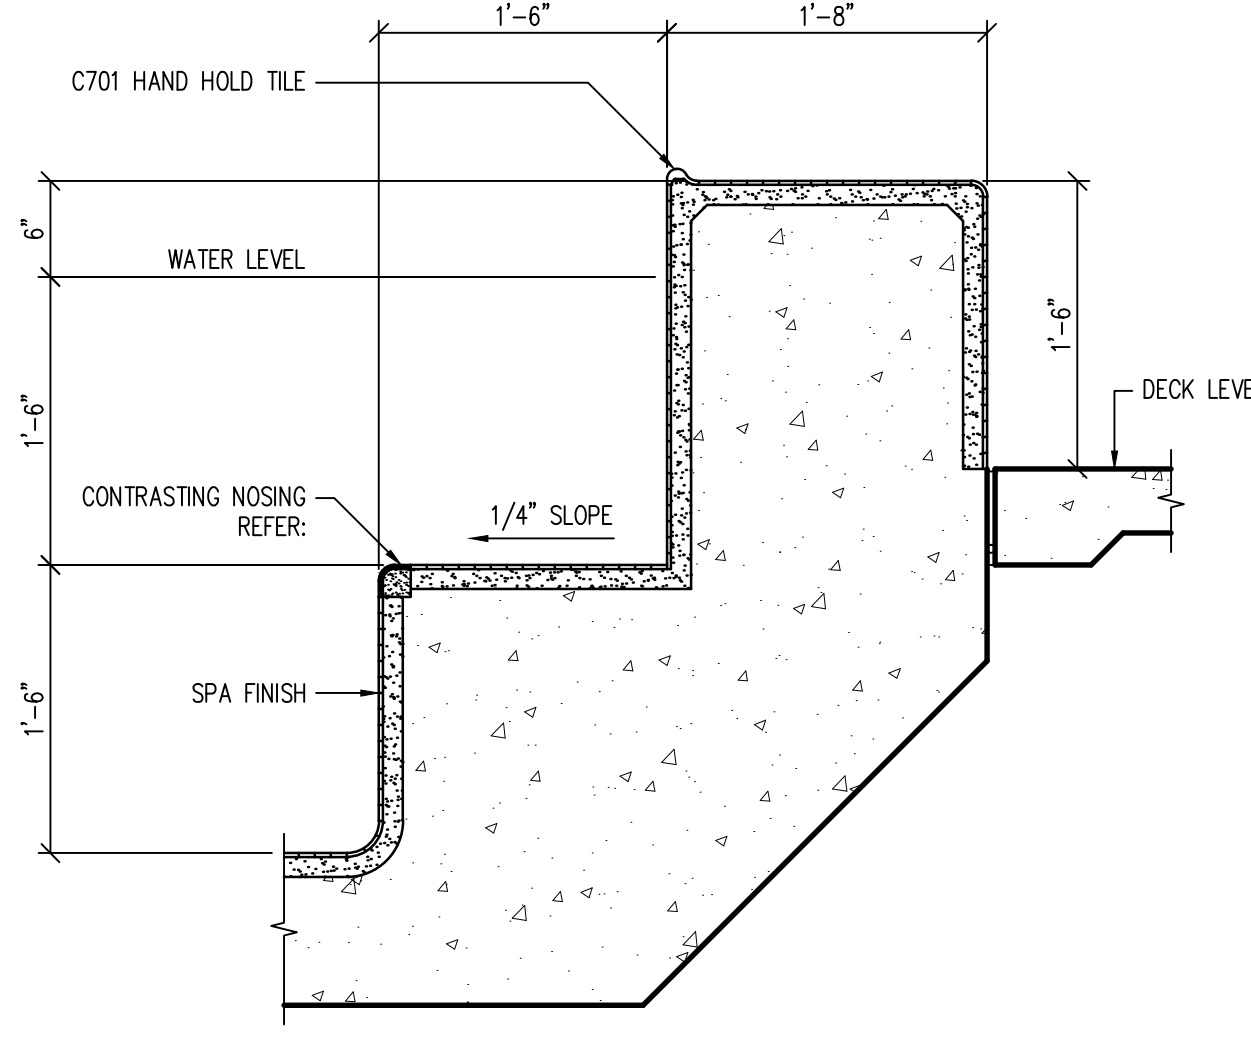


4 HYDROTHERAPY BENCH
SP-2.0 1" = 1'-0" 07/10/12

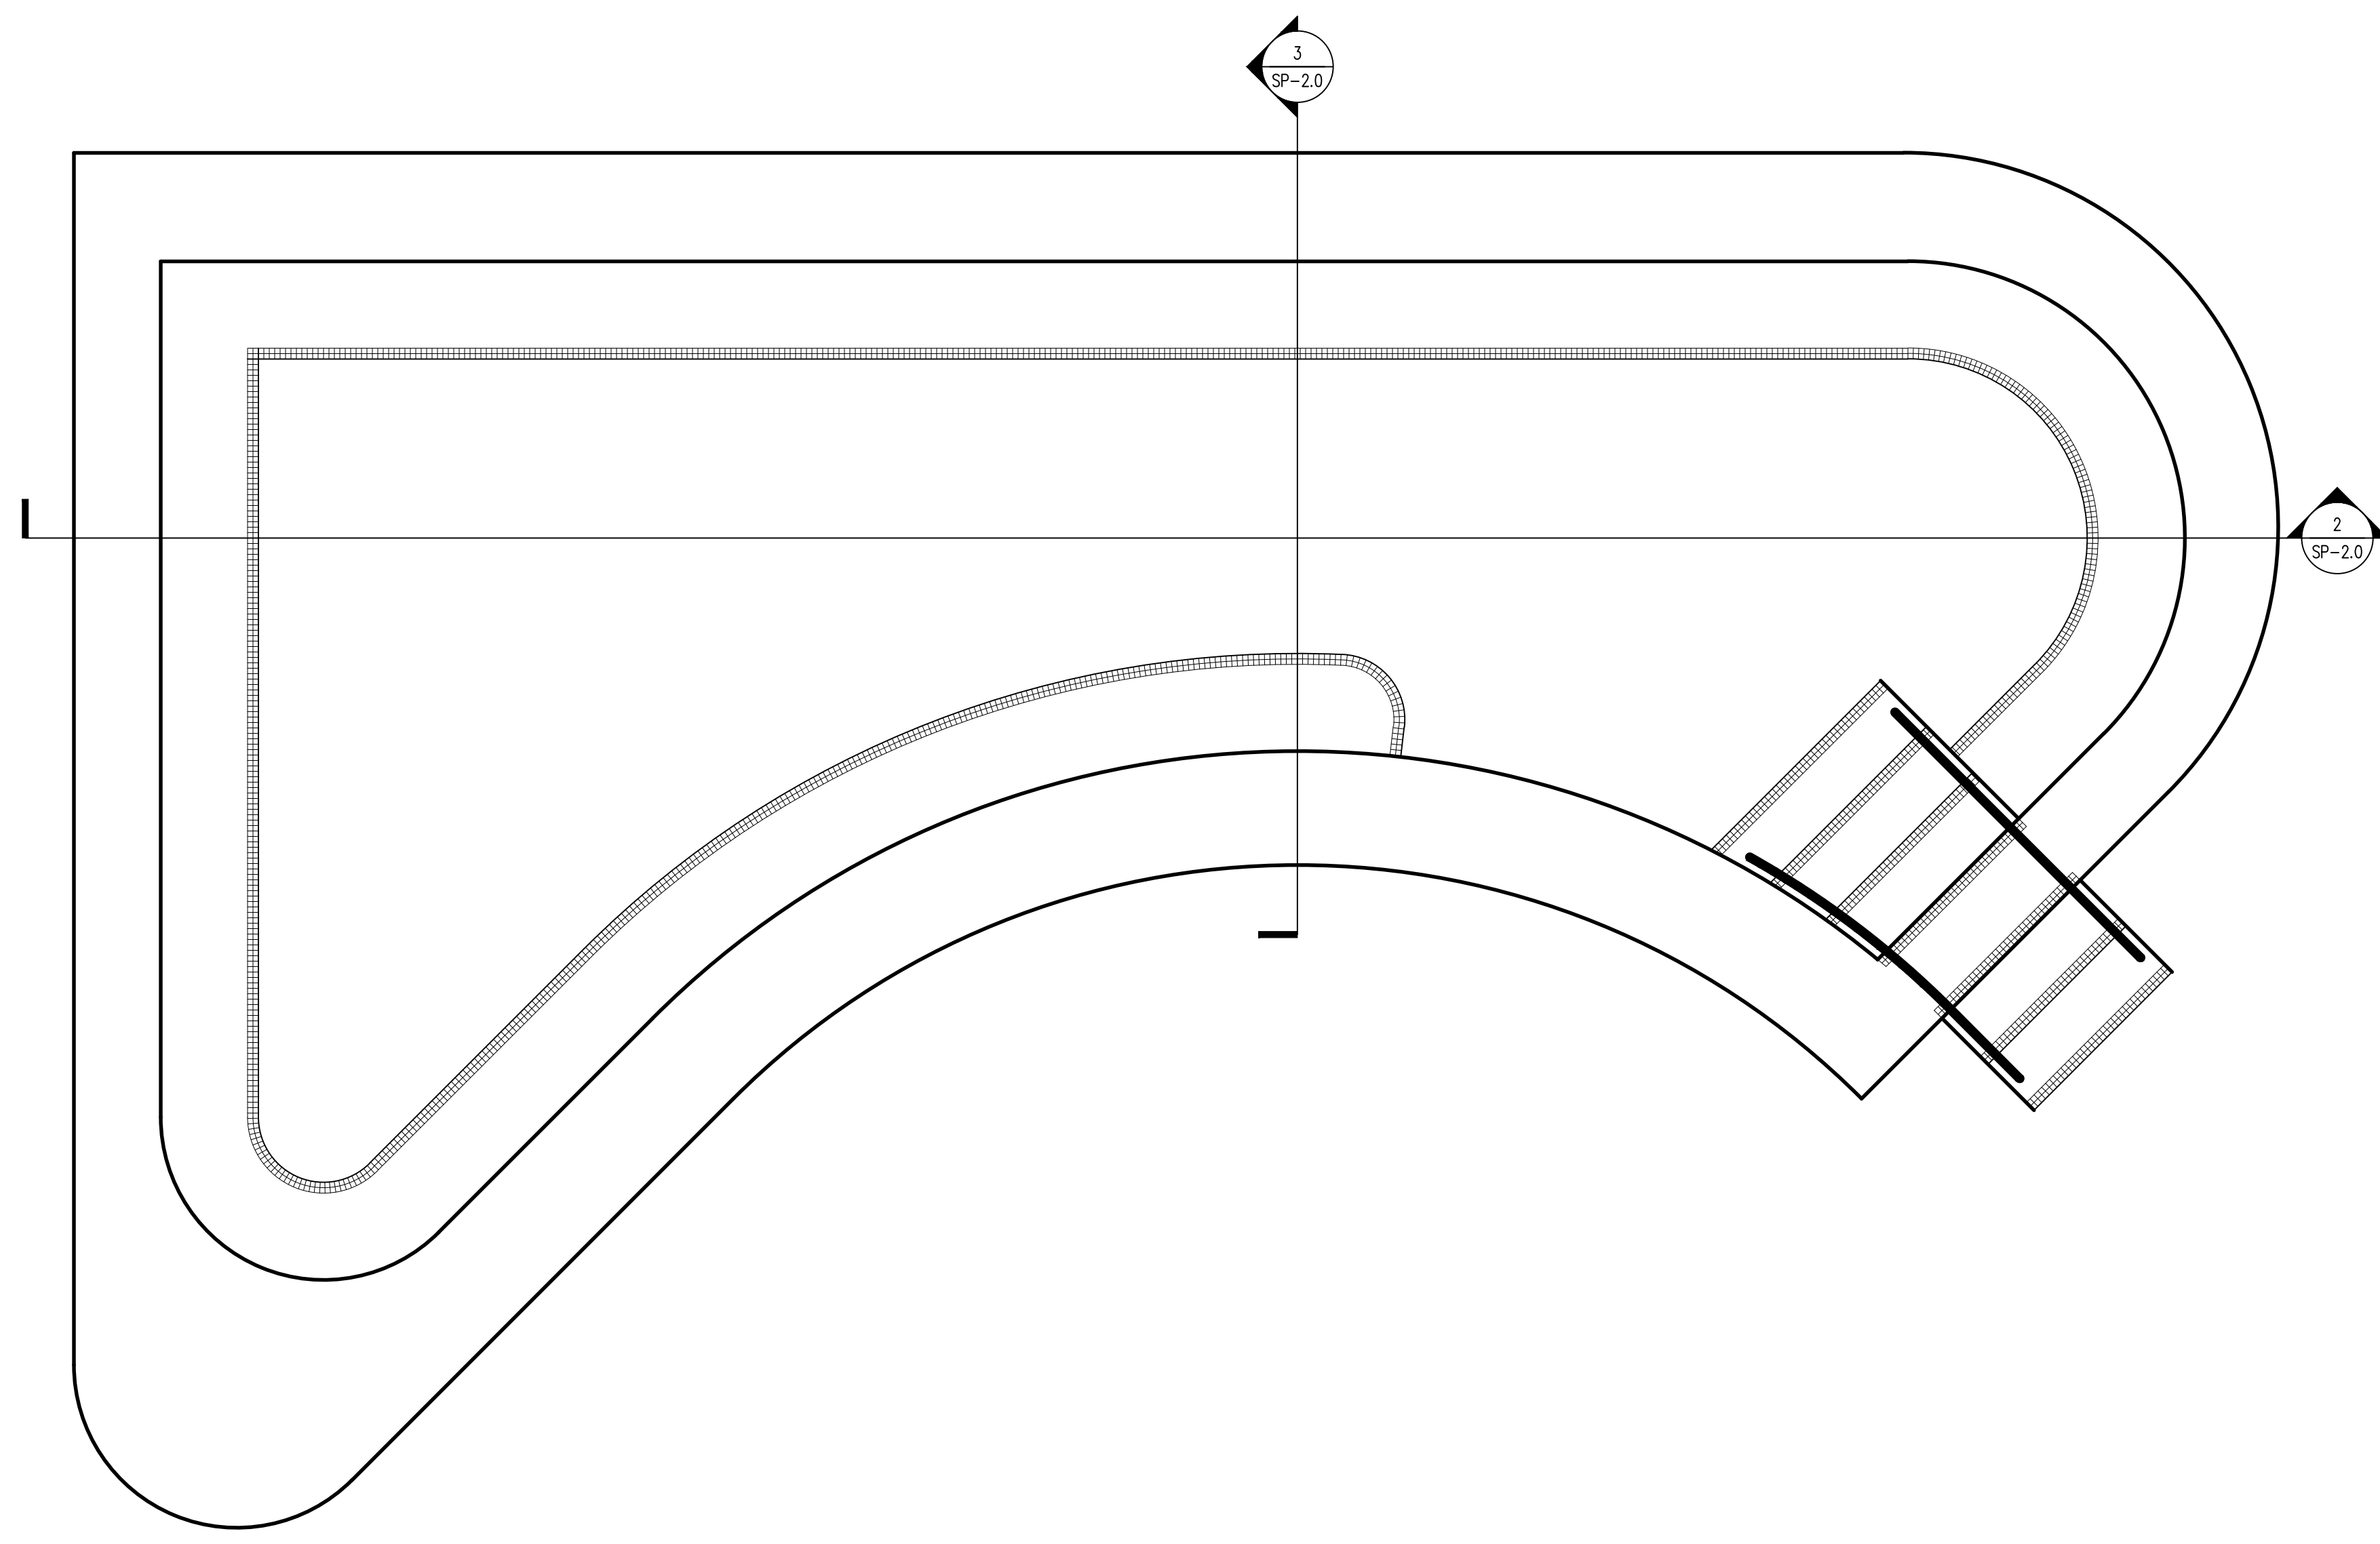


1 SPA PLAN
SP-2.0 1/8" = 1'-0" 07/10/12

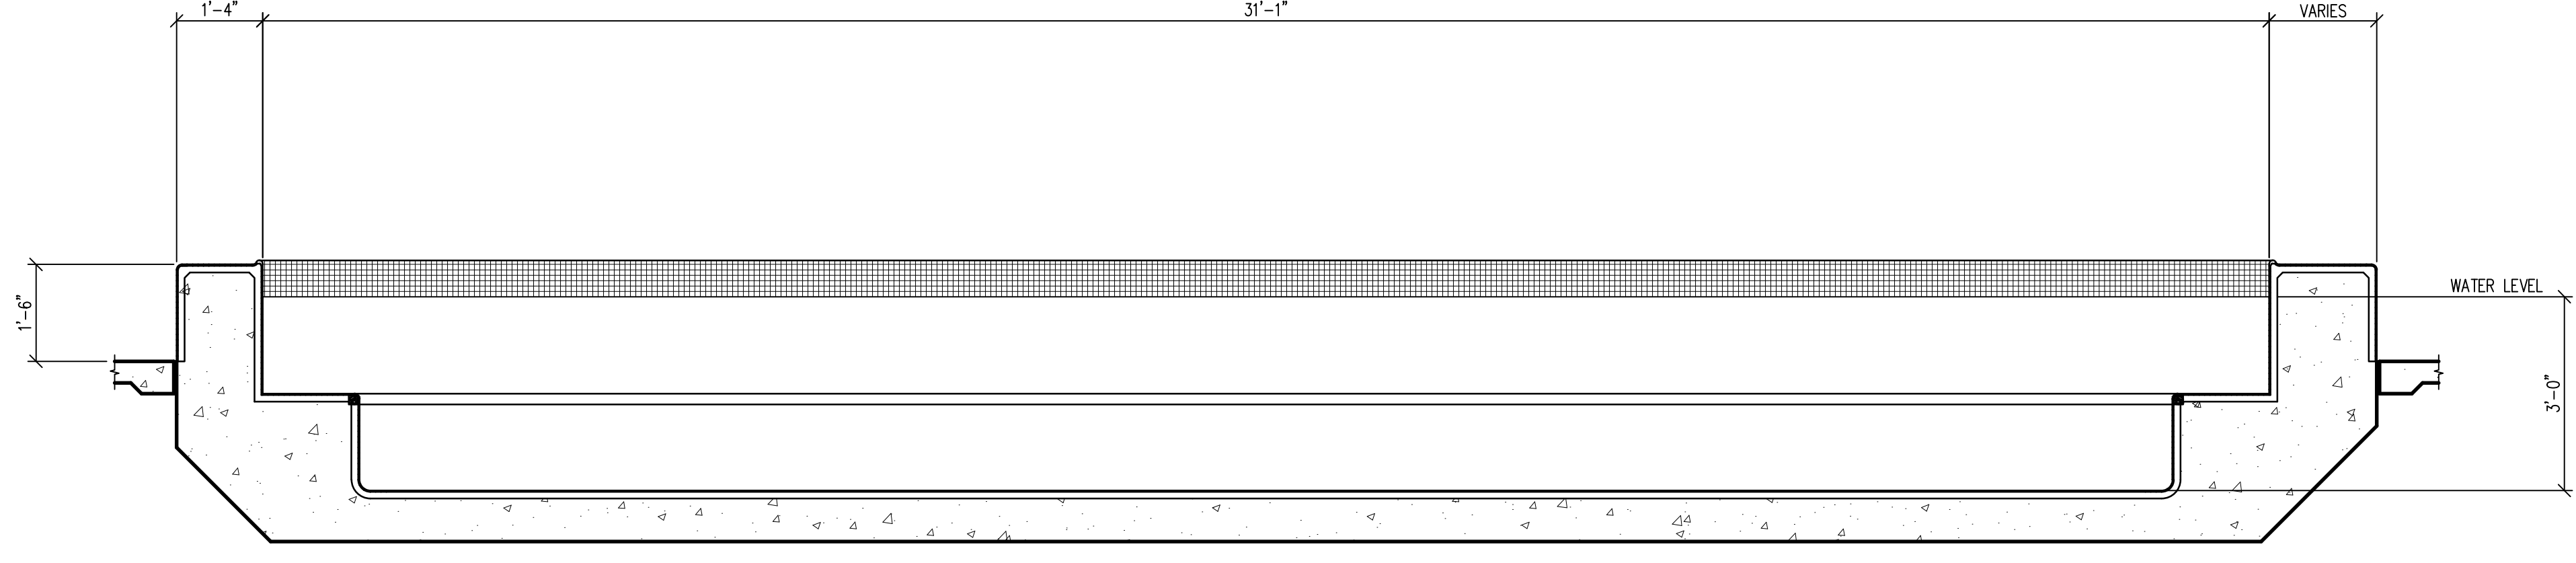

2 SPA SECTION
SP-2.0 1/8" = 1'-0" 07/10/12

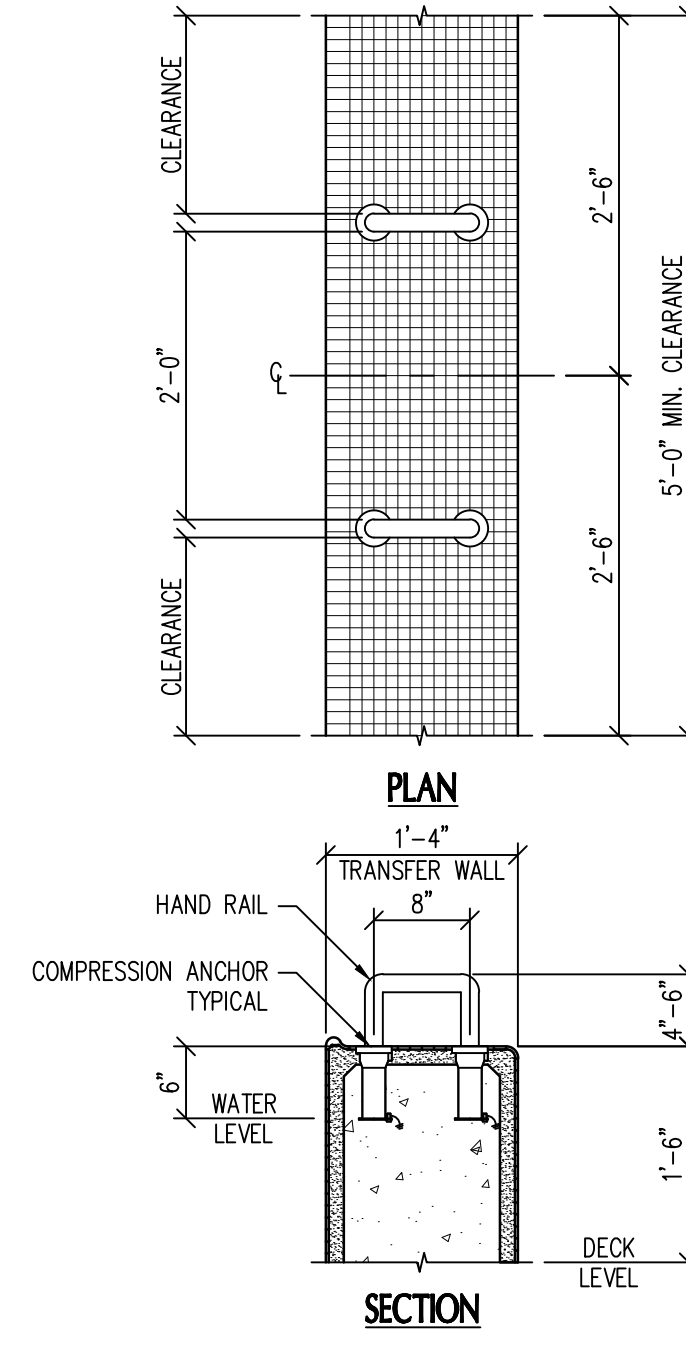

5 SPA GRAB RAILS
SP-2.0 3/4" = 1'-0" 07/10/12

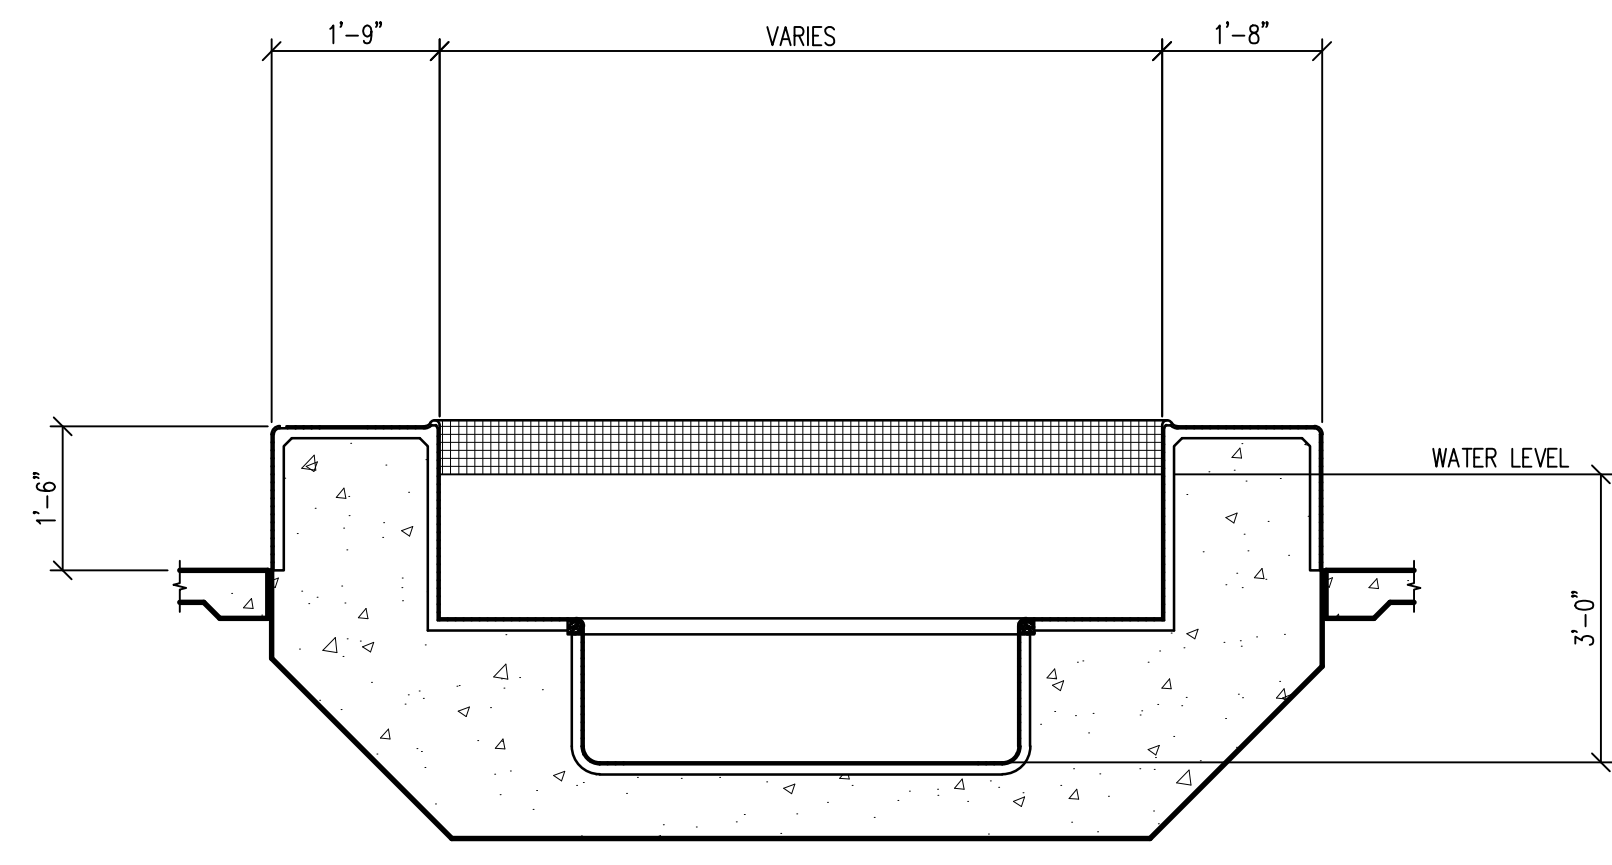


3 SPA SECTION
SP-2.0 1/8" = 1'-0" 07/10/12

DEPTH & WARNING SIGNAGE SCHEDULE	
ID	SIGNAGE
A	3 FT 0 IN
Z	NO DIVING

POOL EQUIPMENT LEGEND		
LEGEND	ID	ITEM
○	1	SPA GRAB RAILS
—	N/A	DEPTH MARKERS REFER.
—	N/A	WARNING SIGNS REFER.
—	N/A	PORTABLE LIFEGUARD CHAIR

50% DD Package

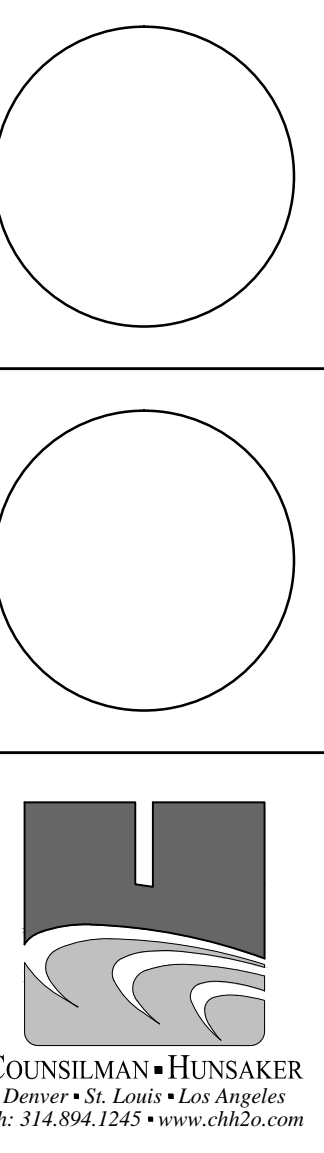


Northern Kentucky University - Student Recreation Center

212 North Upper Street
Lexington, Kentucky 40507-1001
p 859.252.6664 f 859.253.2358
www.omniarchitects.com



Drawing Name:	Spa Plan, Sections & Details	Revision Date	#
NKU Project Number:			
Project Number:	05/30/2012		
Date:			
Drawn By:	BMH	Checked By:	SWC

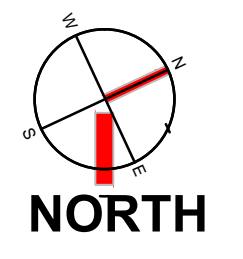

SP-2.0