


1 STORMWATER  
C-1 SCALE: 1"=30'-0"

PRELIMINARY  
NOT FOR CONSTRUCTION

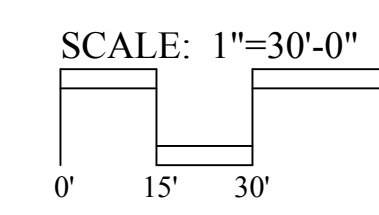


# Northern Kentucky University - Intramural Fields

Drawing Name:	Stormwater Plan #	Revision Date
NKU Project Number:		
Project Number:	1203	
Date:	06/20/2012	
Drawn By:	JRS	Checked By:
		CHK

**Omni** ARCHITECTS  
212 North Upper Street  
Lexington, Kentucky 40507-1001  
p 859.252.6664 f 859.253.2358  
www.omniarchitects.com

**VIA**  
VIVIAN LLAMBI & ASSOCIATES, INC.  
LANDSCAPE ARCHITECTS-CIVIL ENGINEERS-PLANNERS  
2312 Park Avenue, Cincinnati, Ohio 45206  
(513) 559-9444 (Phone), (513) 559-0164 (Fax)

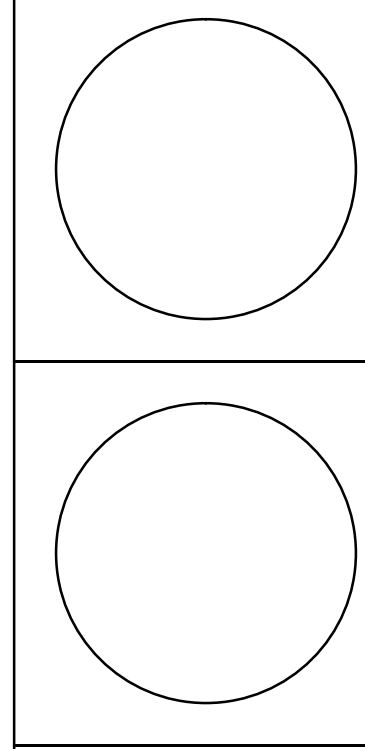

**C-1.0**