




1 Section 2
1/4" = 1'-0"

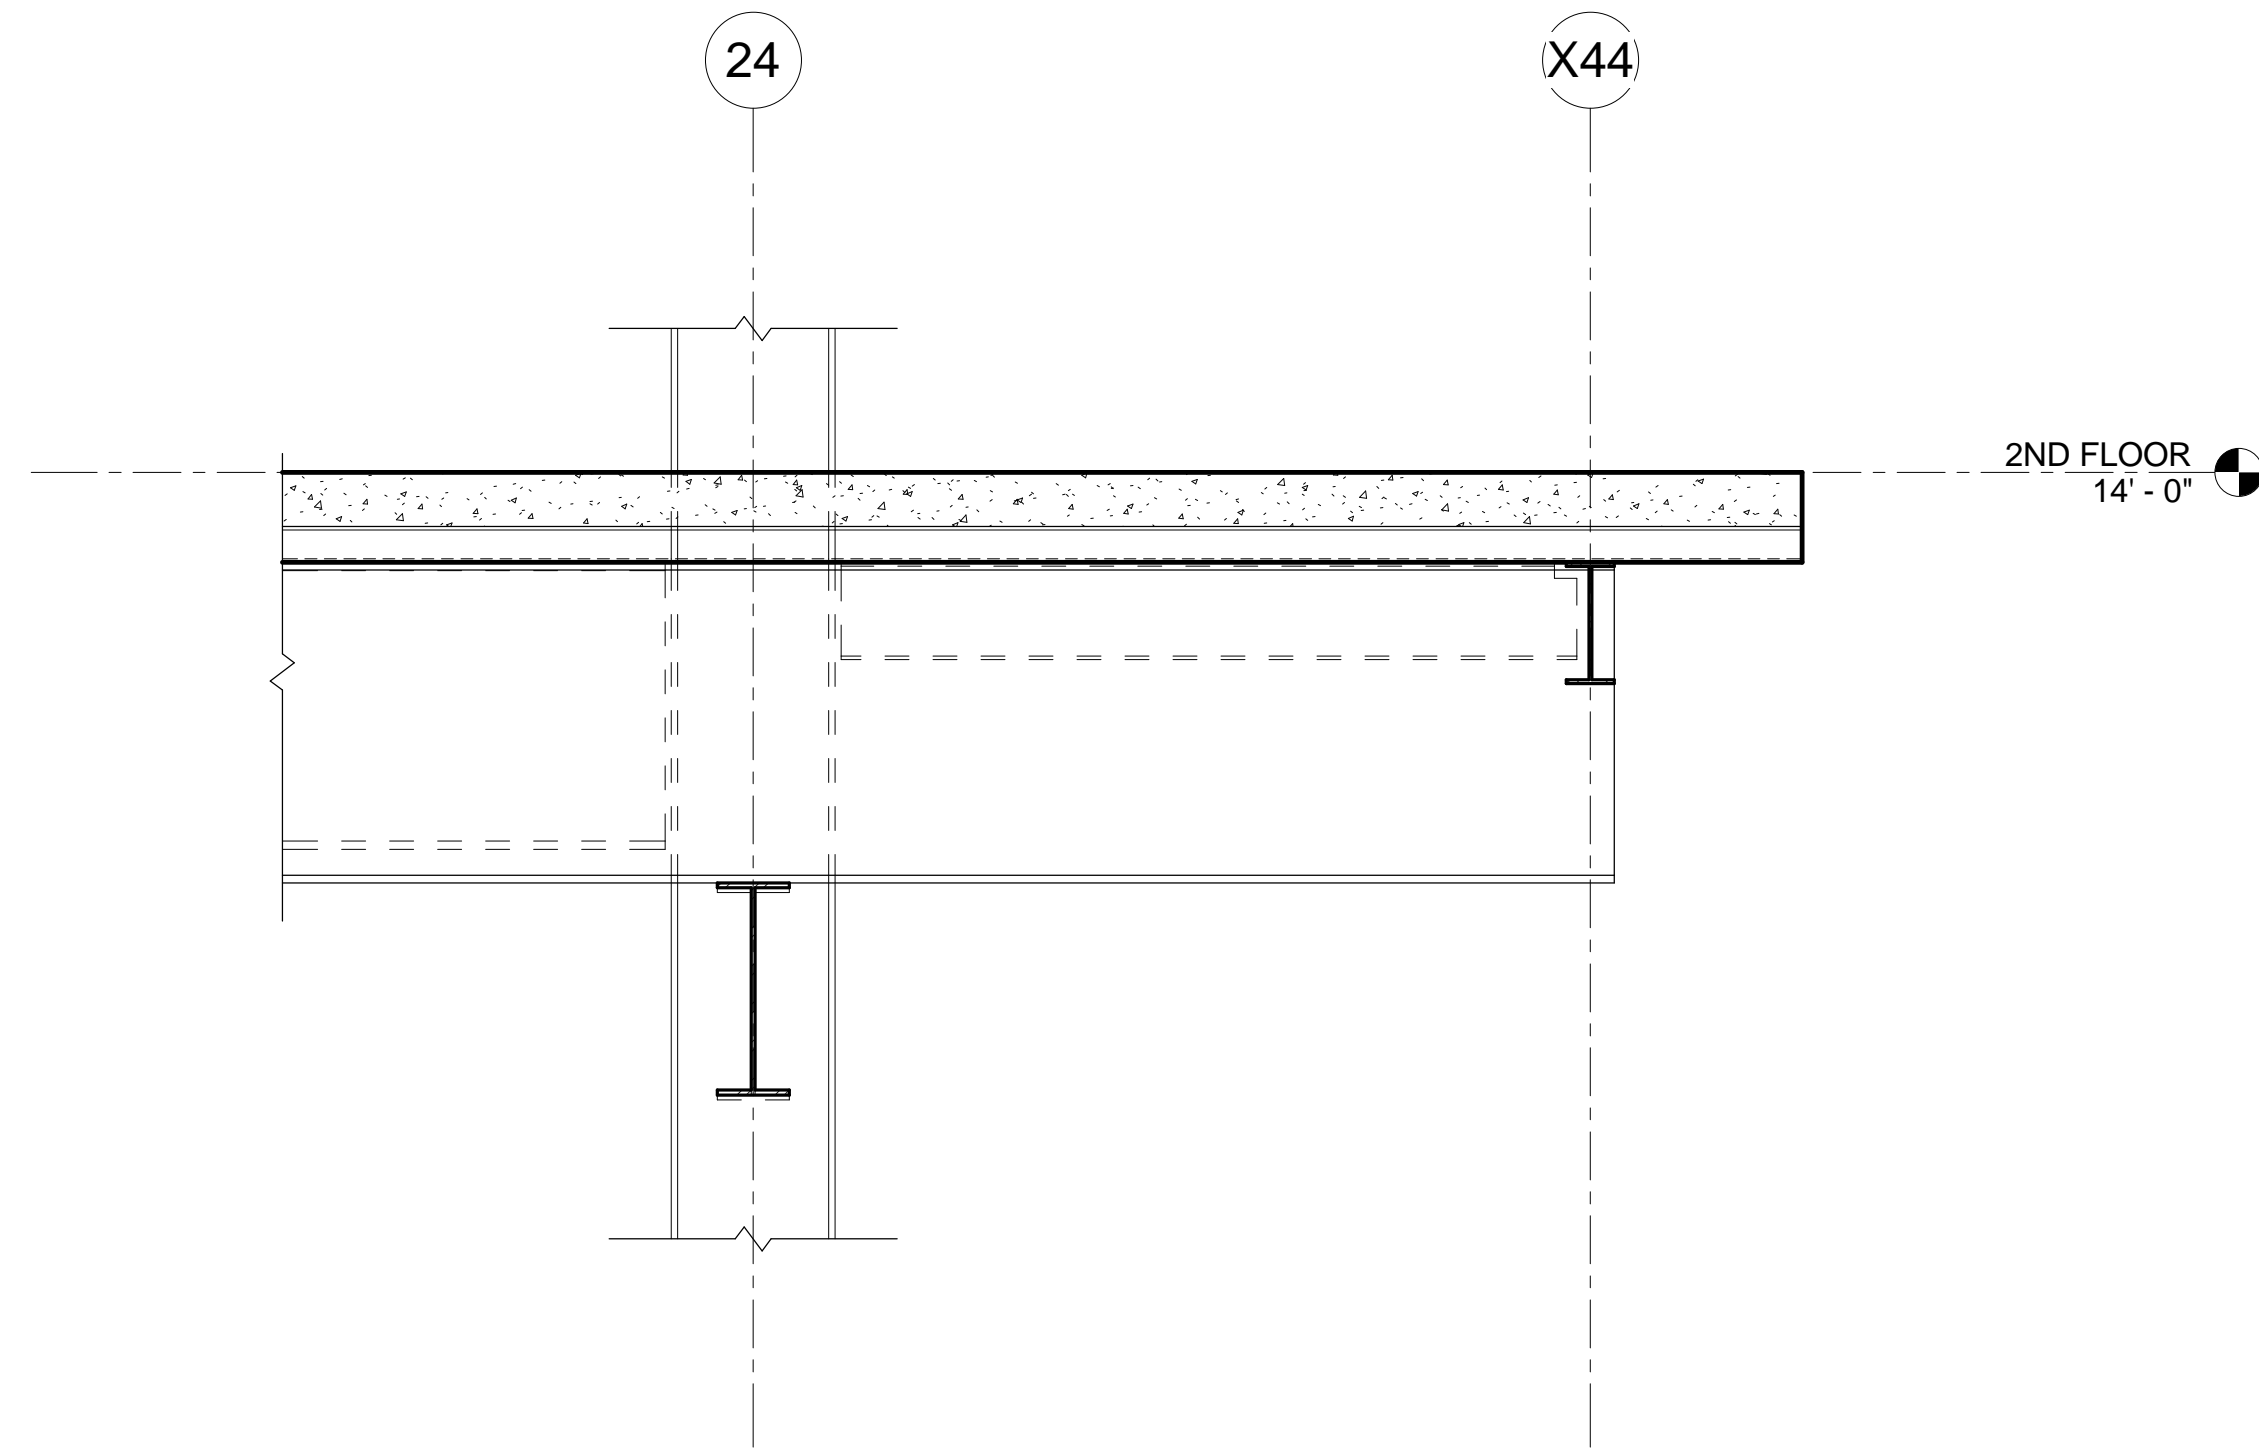


3 Section 6
3/4" = 1'-0"

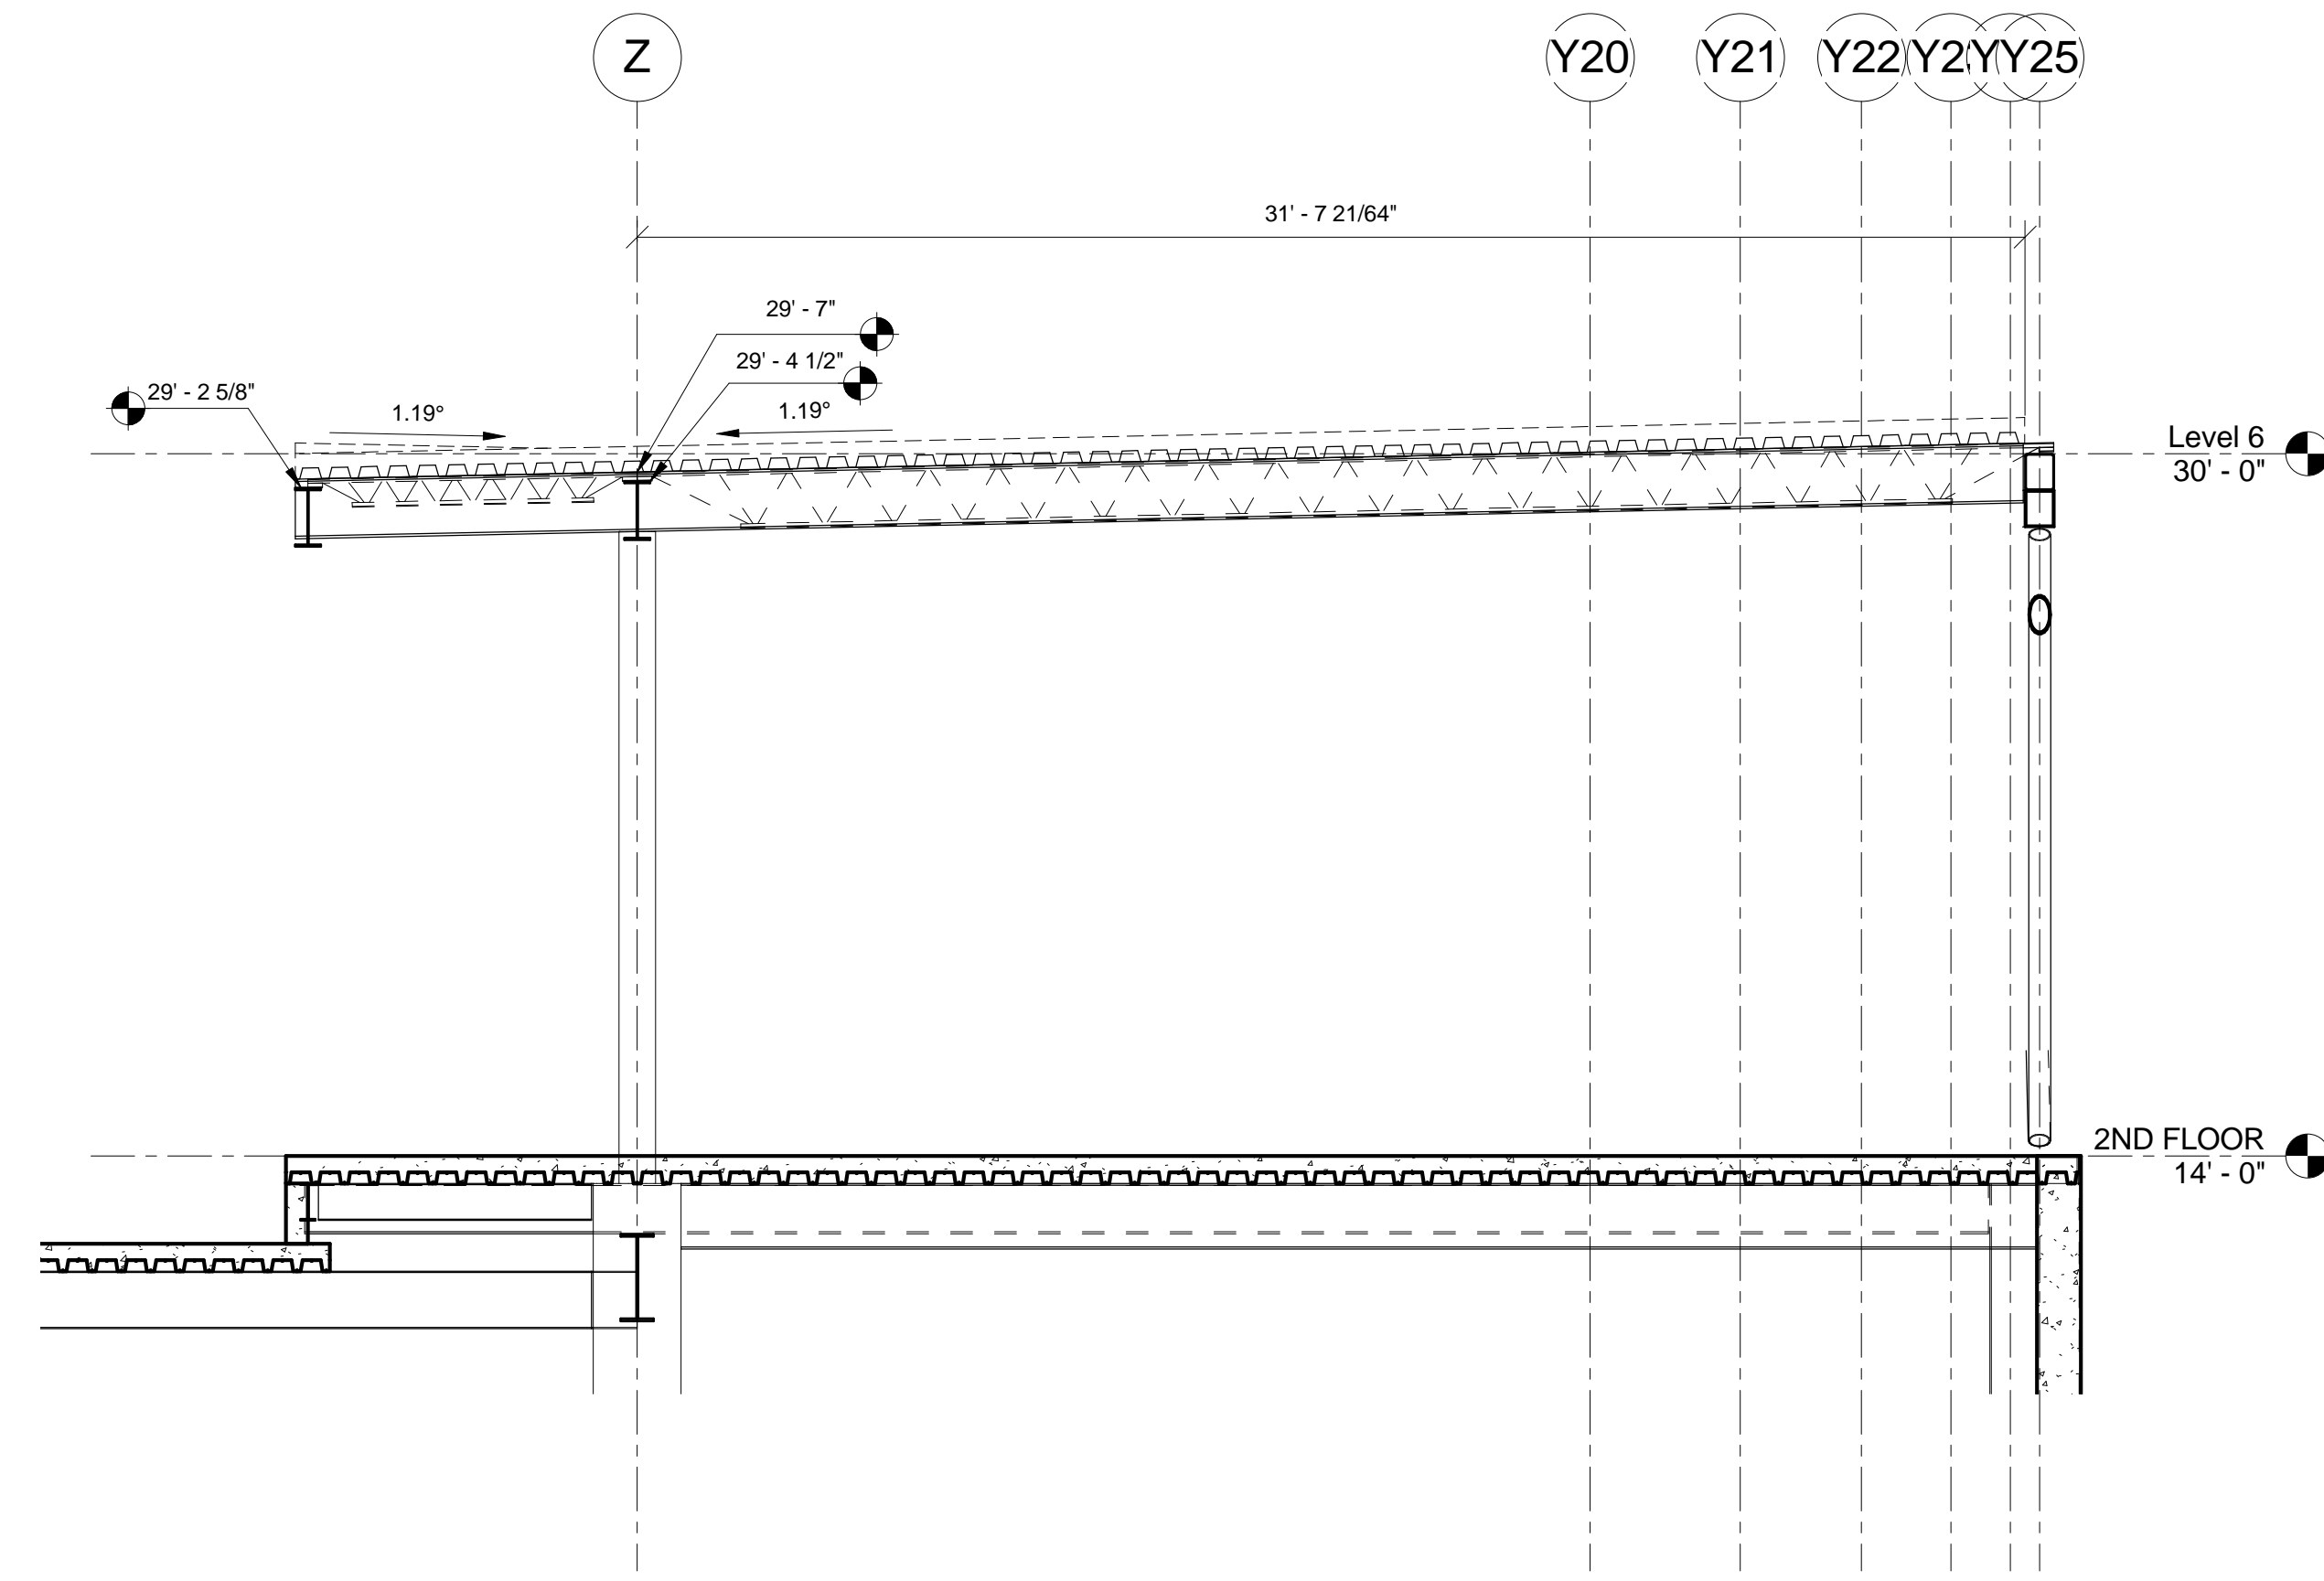

2 Section 3
1/4" = 1'-0"

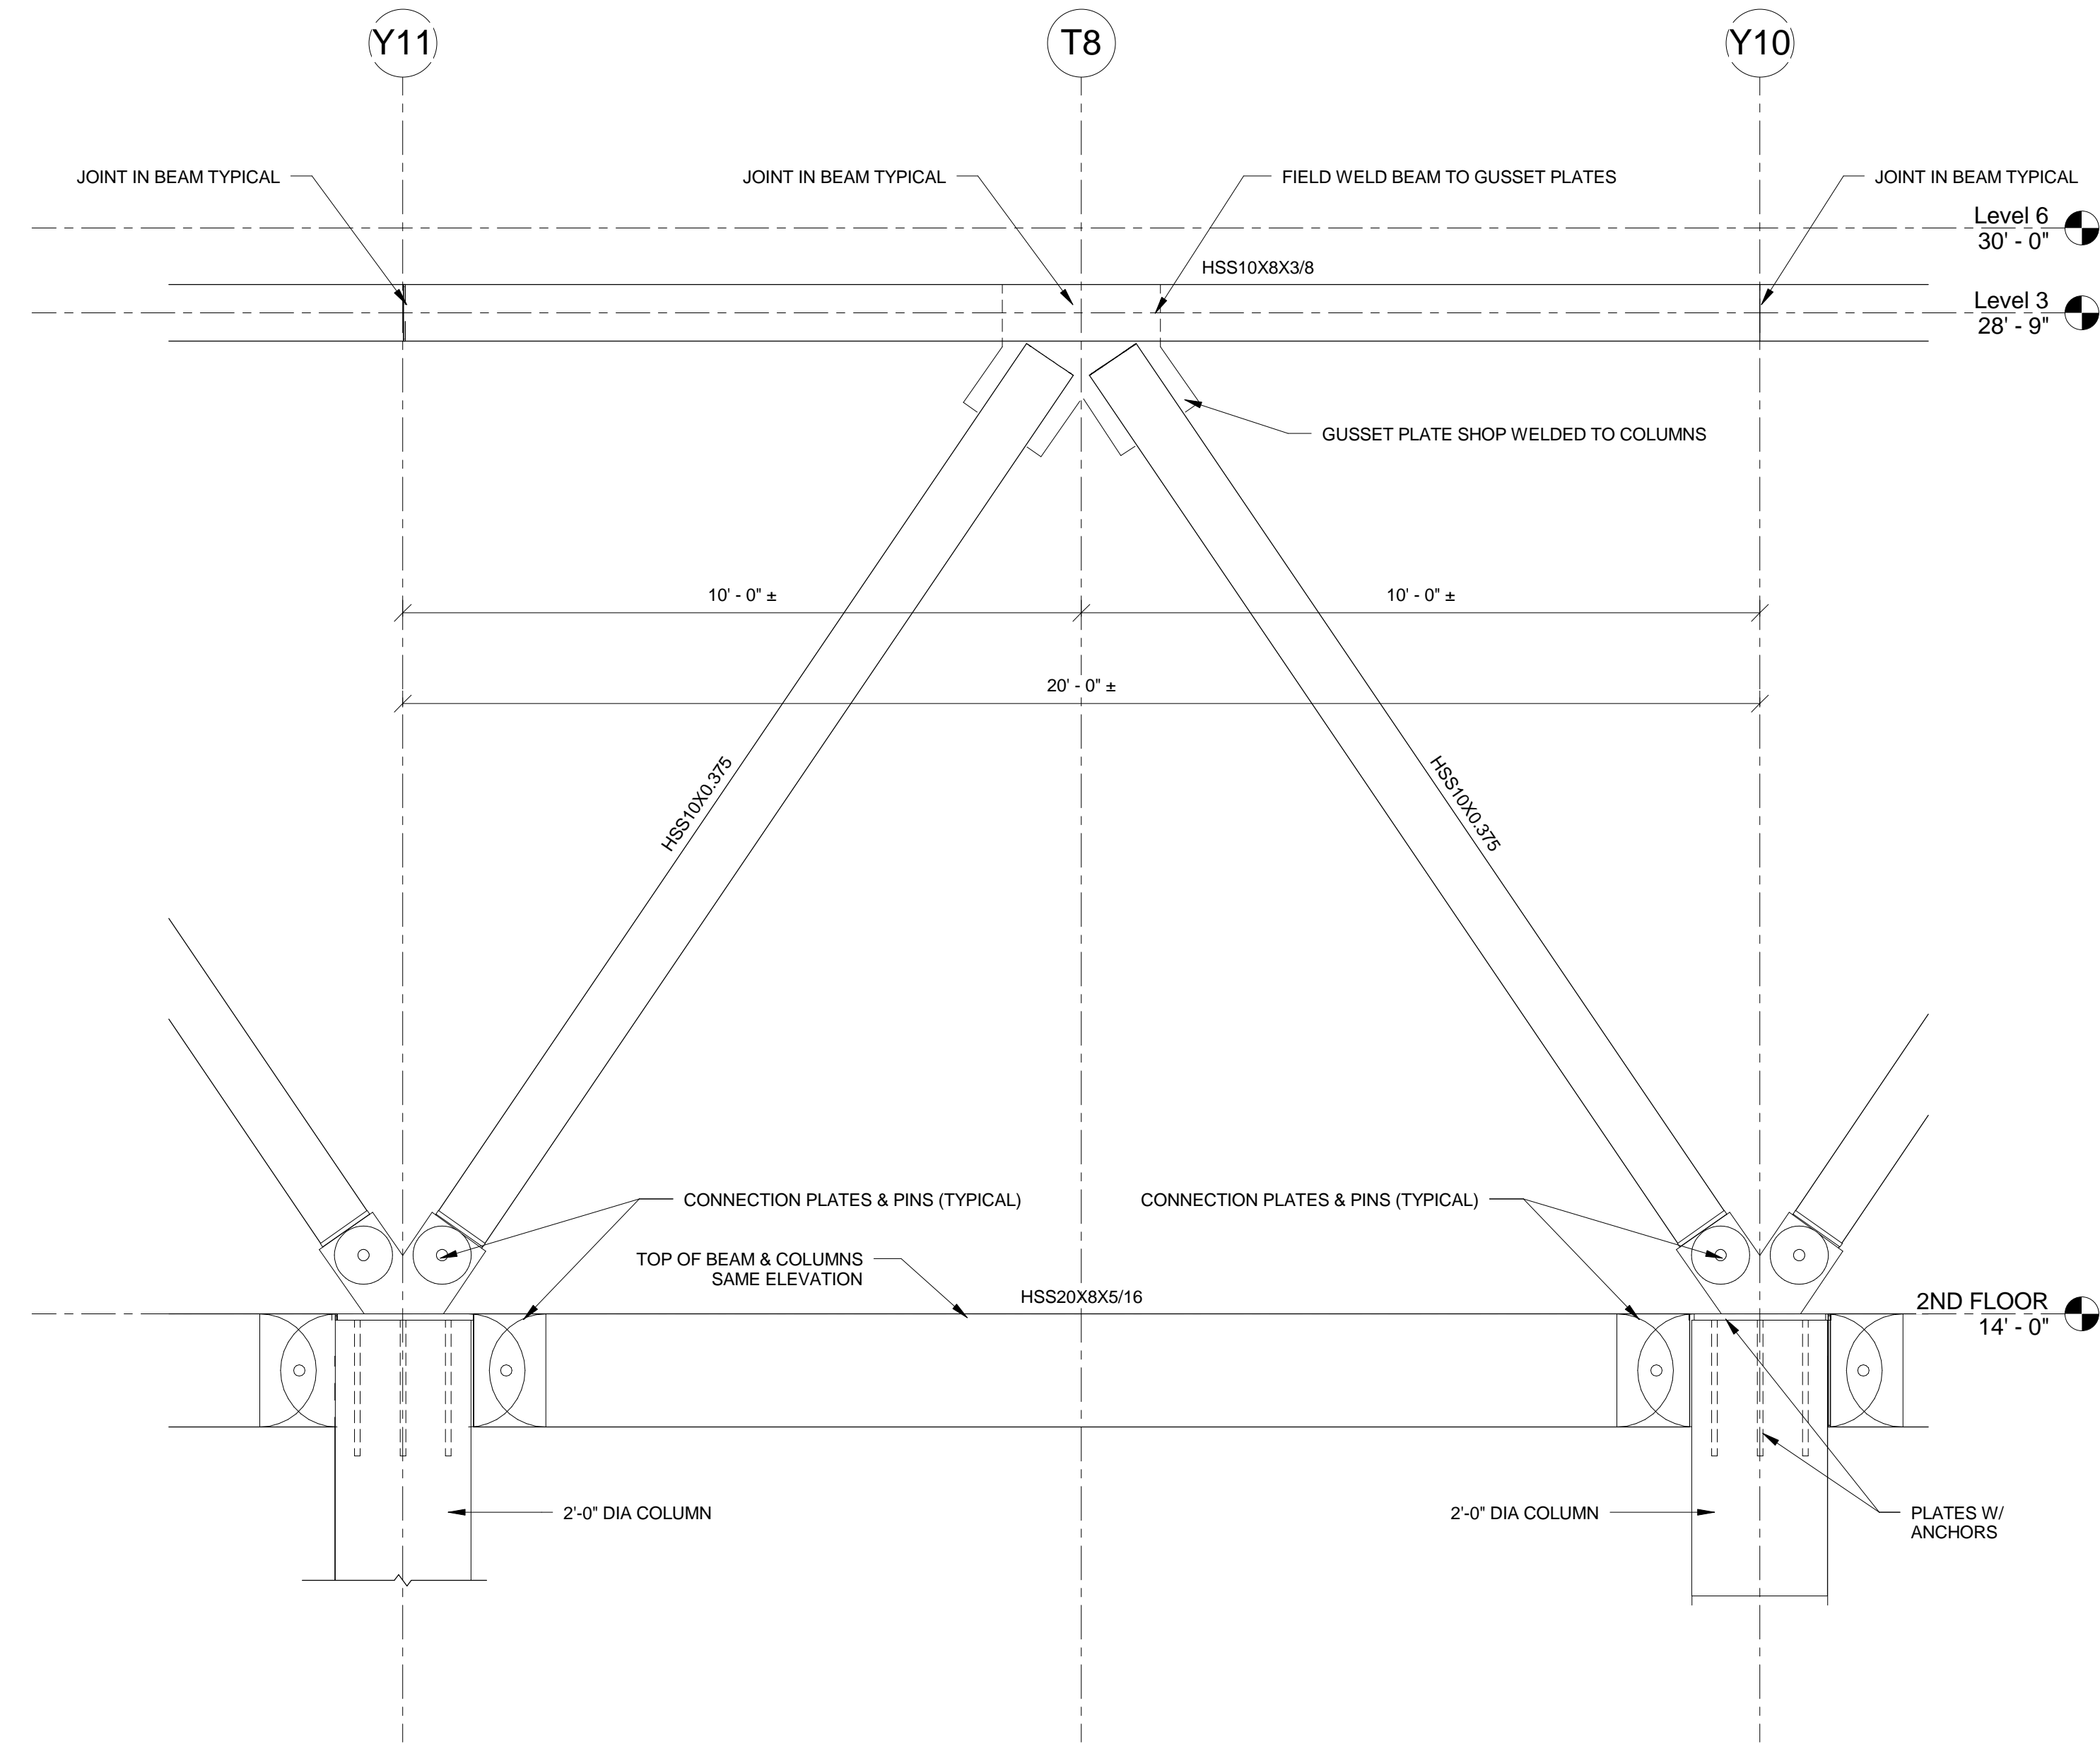

4 Section 5
1/2" = 1'-0"

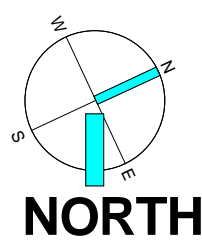

Northern Kentucky University - Student Recreation Center

DETAILS	#	Revision Date

Omni
ARCHITECTS

212 North Upper Street
Lexington, Kentucky 40507-1001
p 859.252.6664 f 859.253.2358
www.omniarchitects.com

NOT FOR
CONSTRUCTION

bfmj
Brett F. McWhorter, Principal
Consulting Structural Engineers
125 EAST COLLEGE AVENUE, SUITE 100
LEXINGTON, KY 40502
PHONE: 859.253.8800
FAX: 859.253.8800
EMAIL: bfmj@bfmj.com

S.3.2

5/19/2013 12:22:50 AM