

NOT FOR CONSTRUCTION


**bfmj**  
Brett F. McWhorter, Licensed Consulting Structural Engineer  
125 EAST BROADWAY, SUITE 200, LEXINGTON, KY 40502  
PH: 859.252.1157 FAX: 859.252.8800

**Omni** ARCHITECTS  
212 North Upper Street  
Lexington, Kentucky 40507-1001  
p 859.252.6664 f 859.253.2358  
www.omniarchitects.com


# Northern Kentucky University - Student Recreation Center

3D VIEWS STRUCTURAL	#	Revision Date


Drawing Name: NKU Project Number:  
 Project Number: Issue Date  
 Date: Author Checked By: Checker

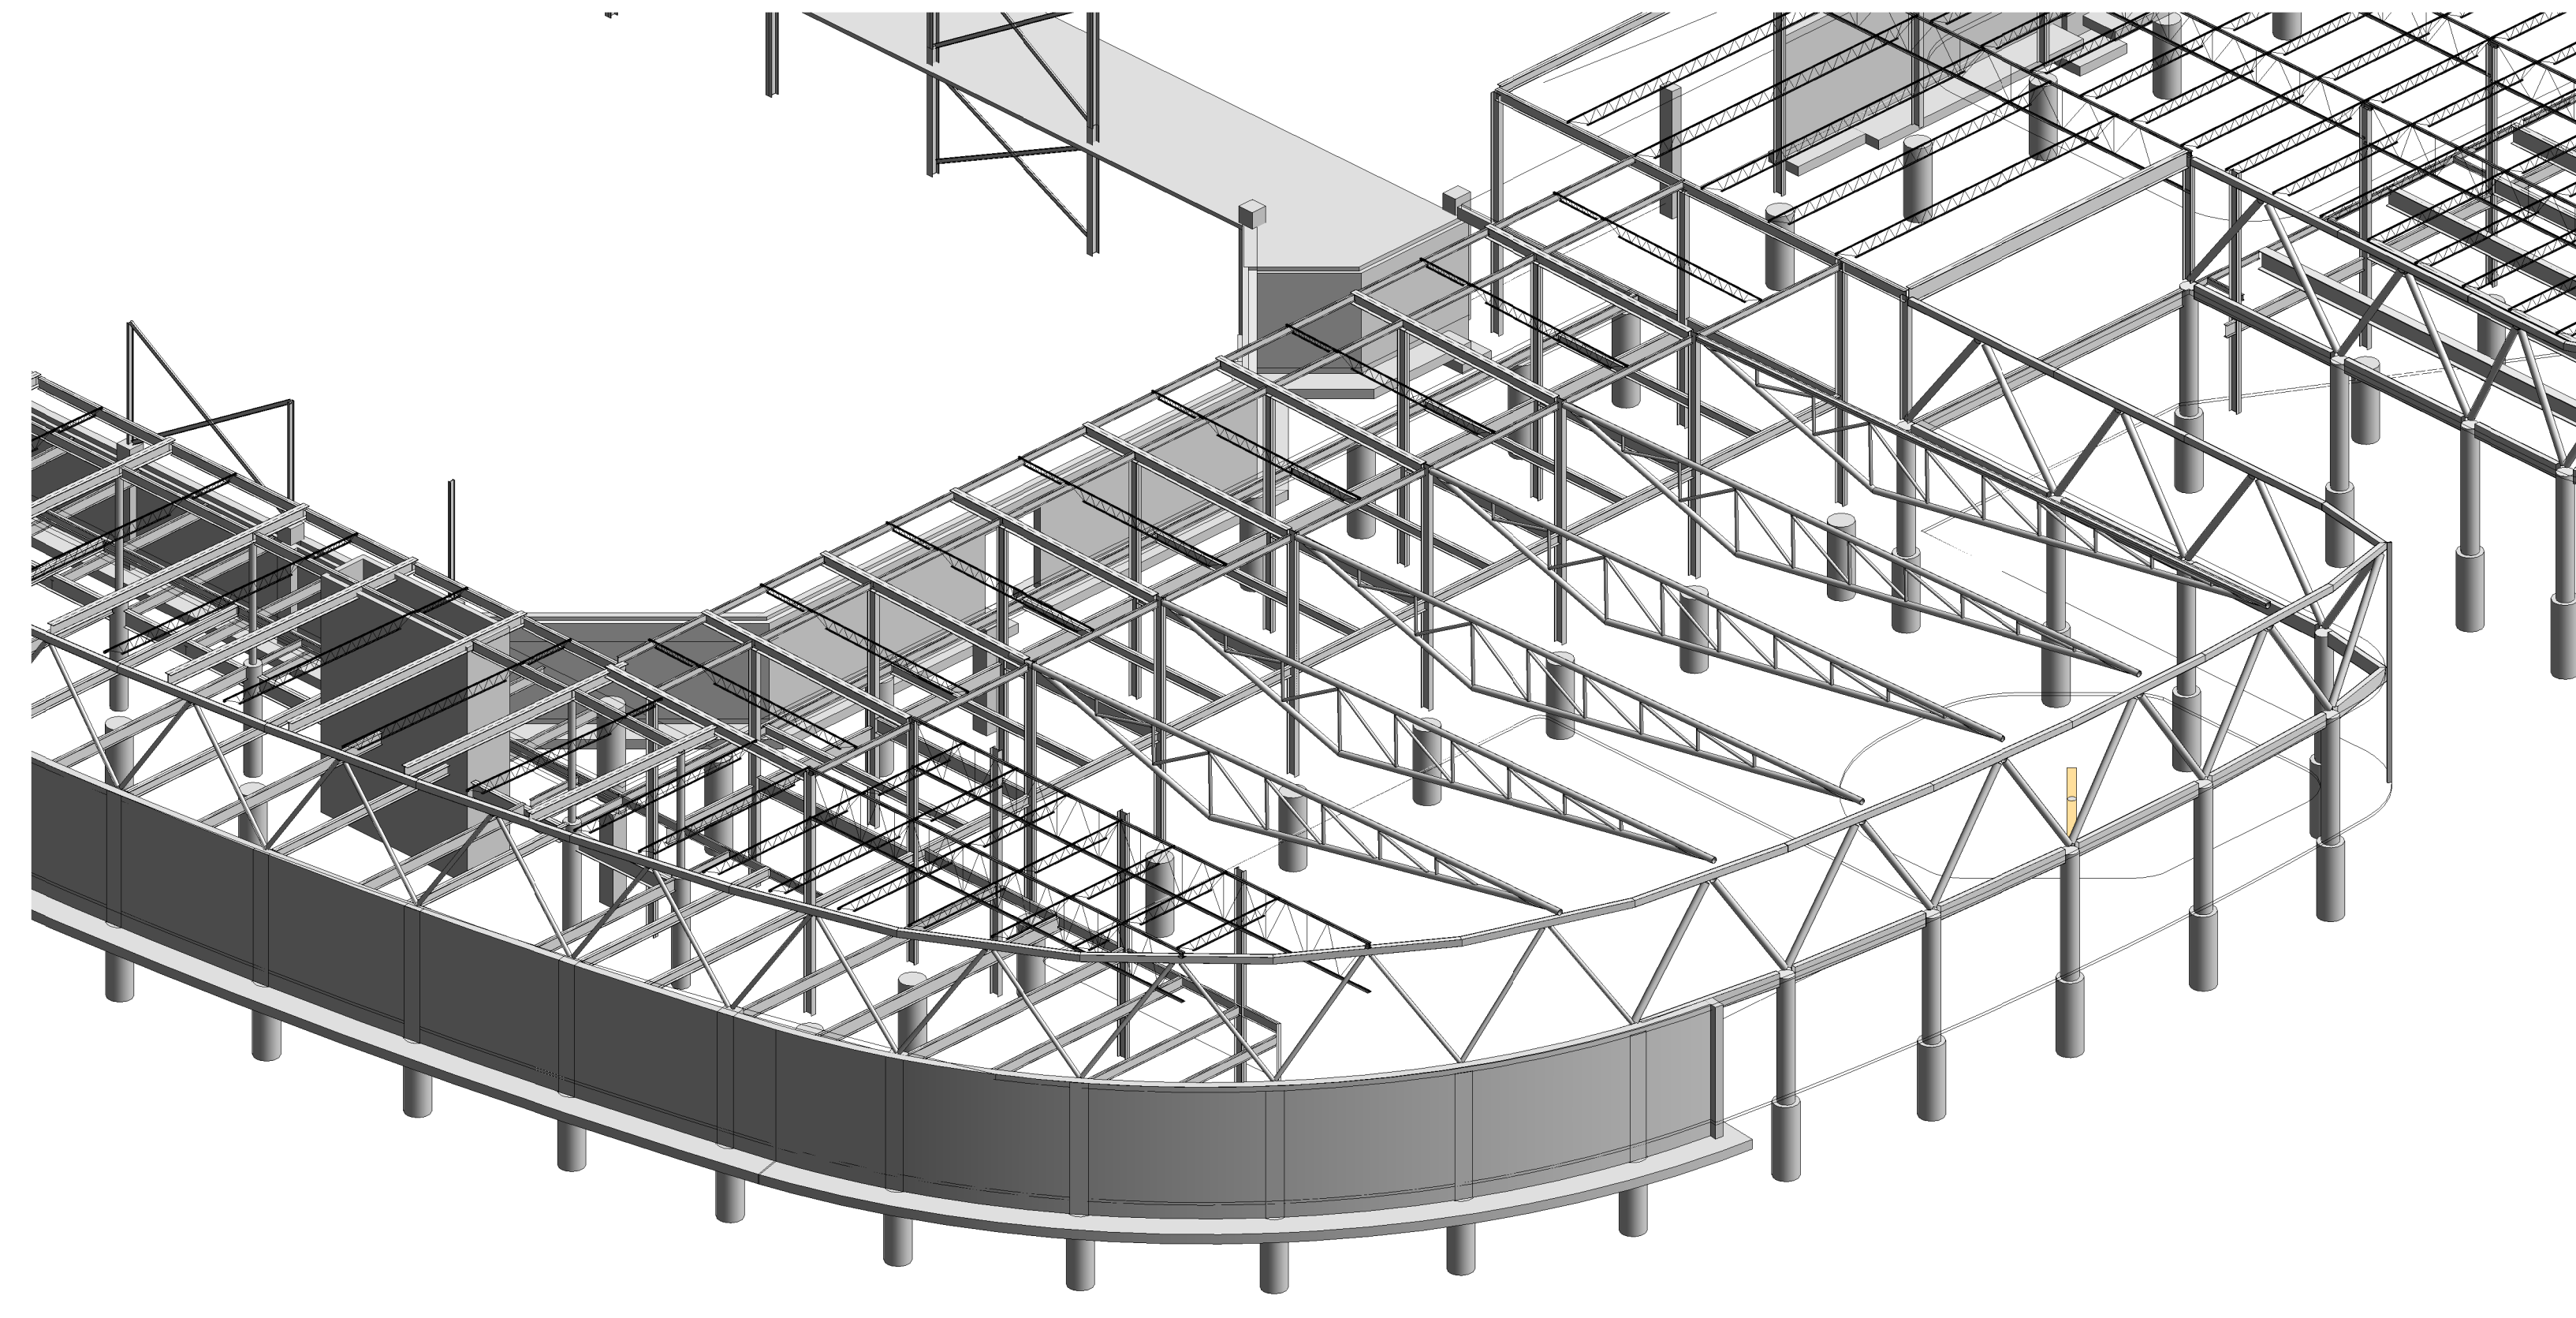


1 POOL AREA

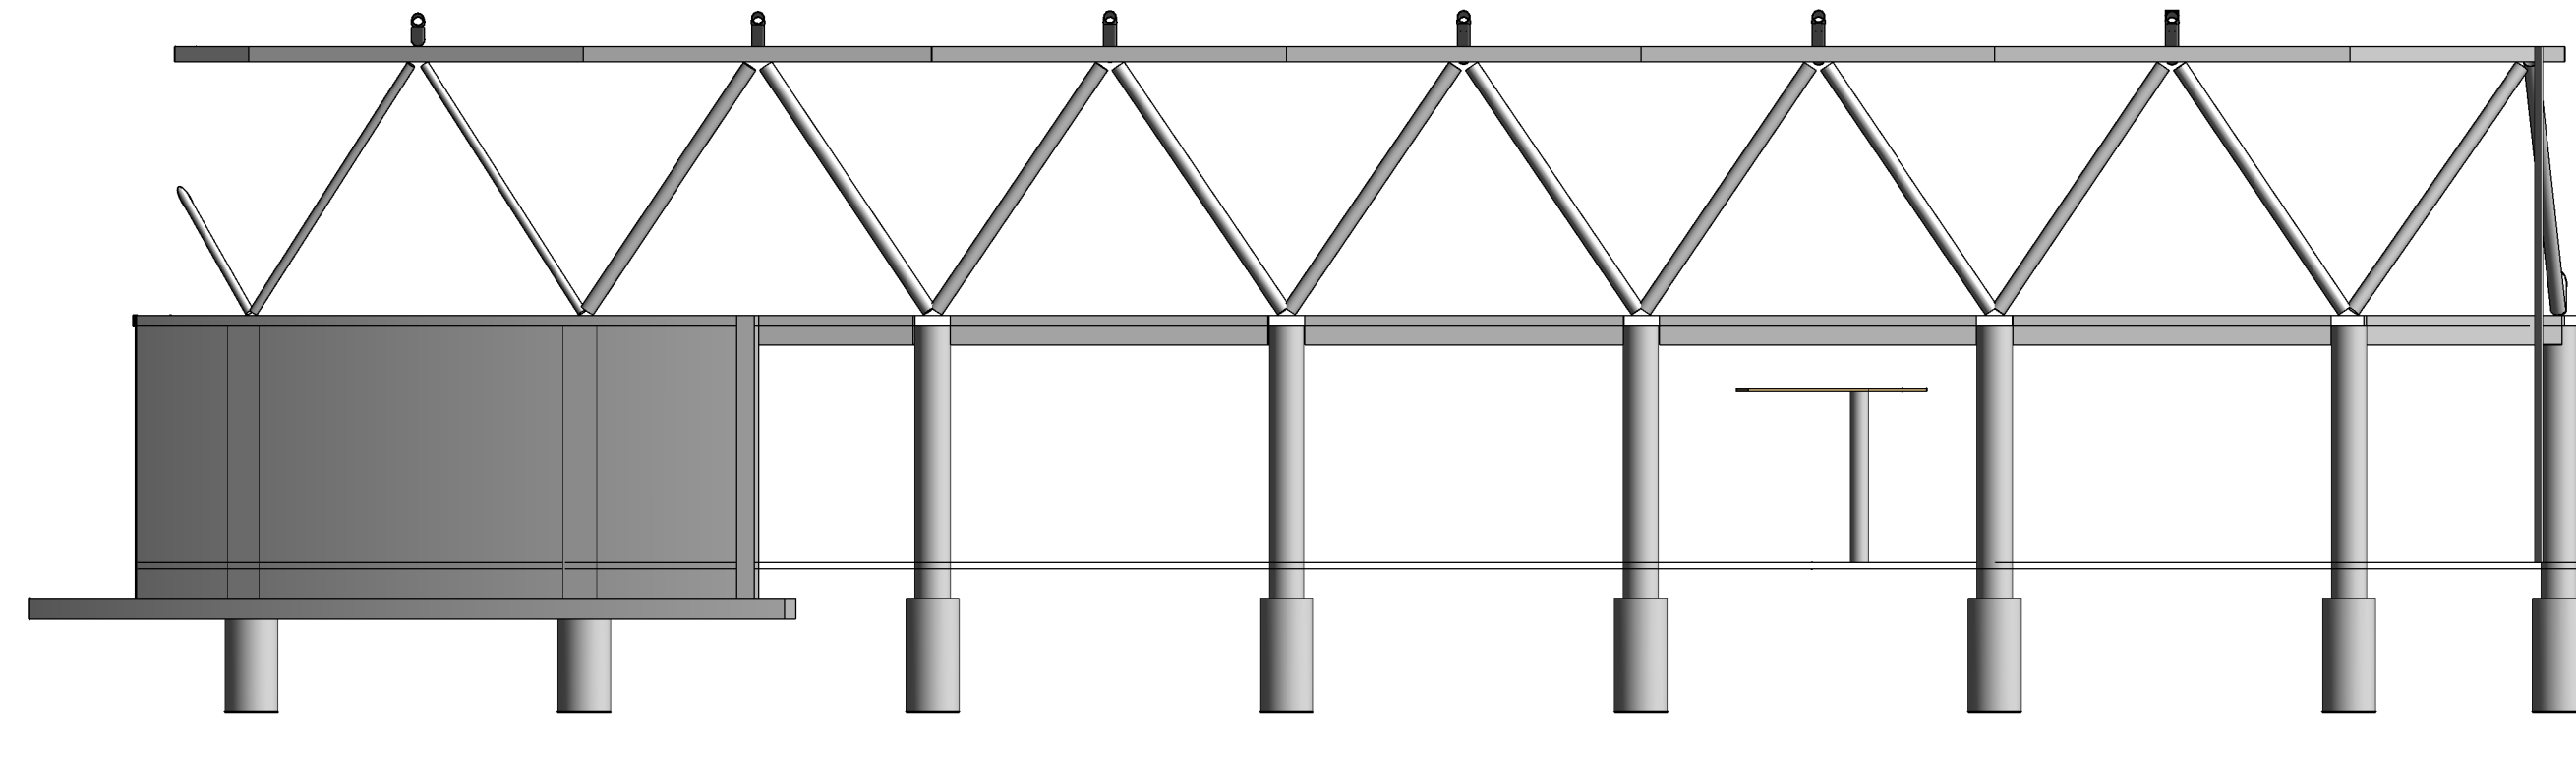


2 TYPICAL EXTERIOR COLUMN VIEW

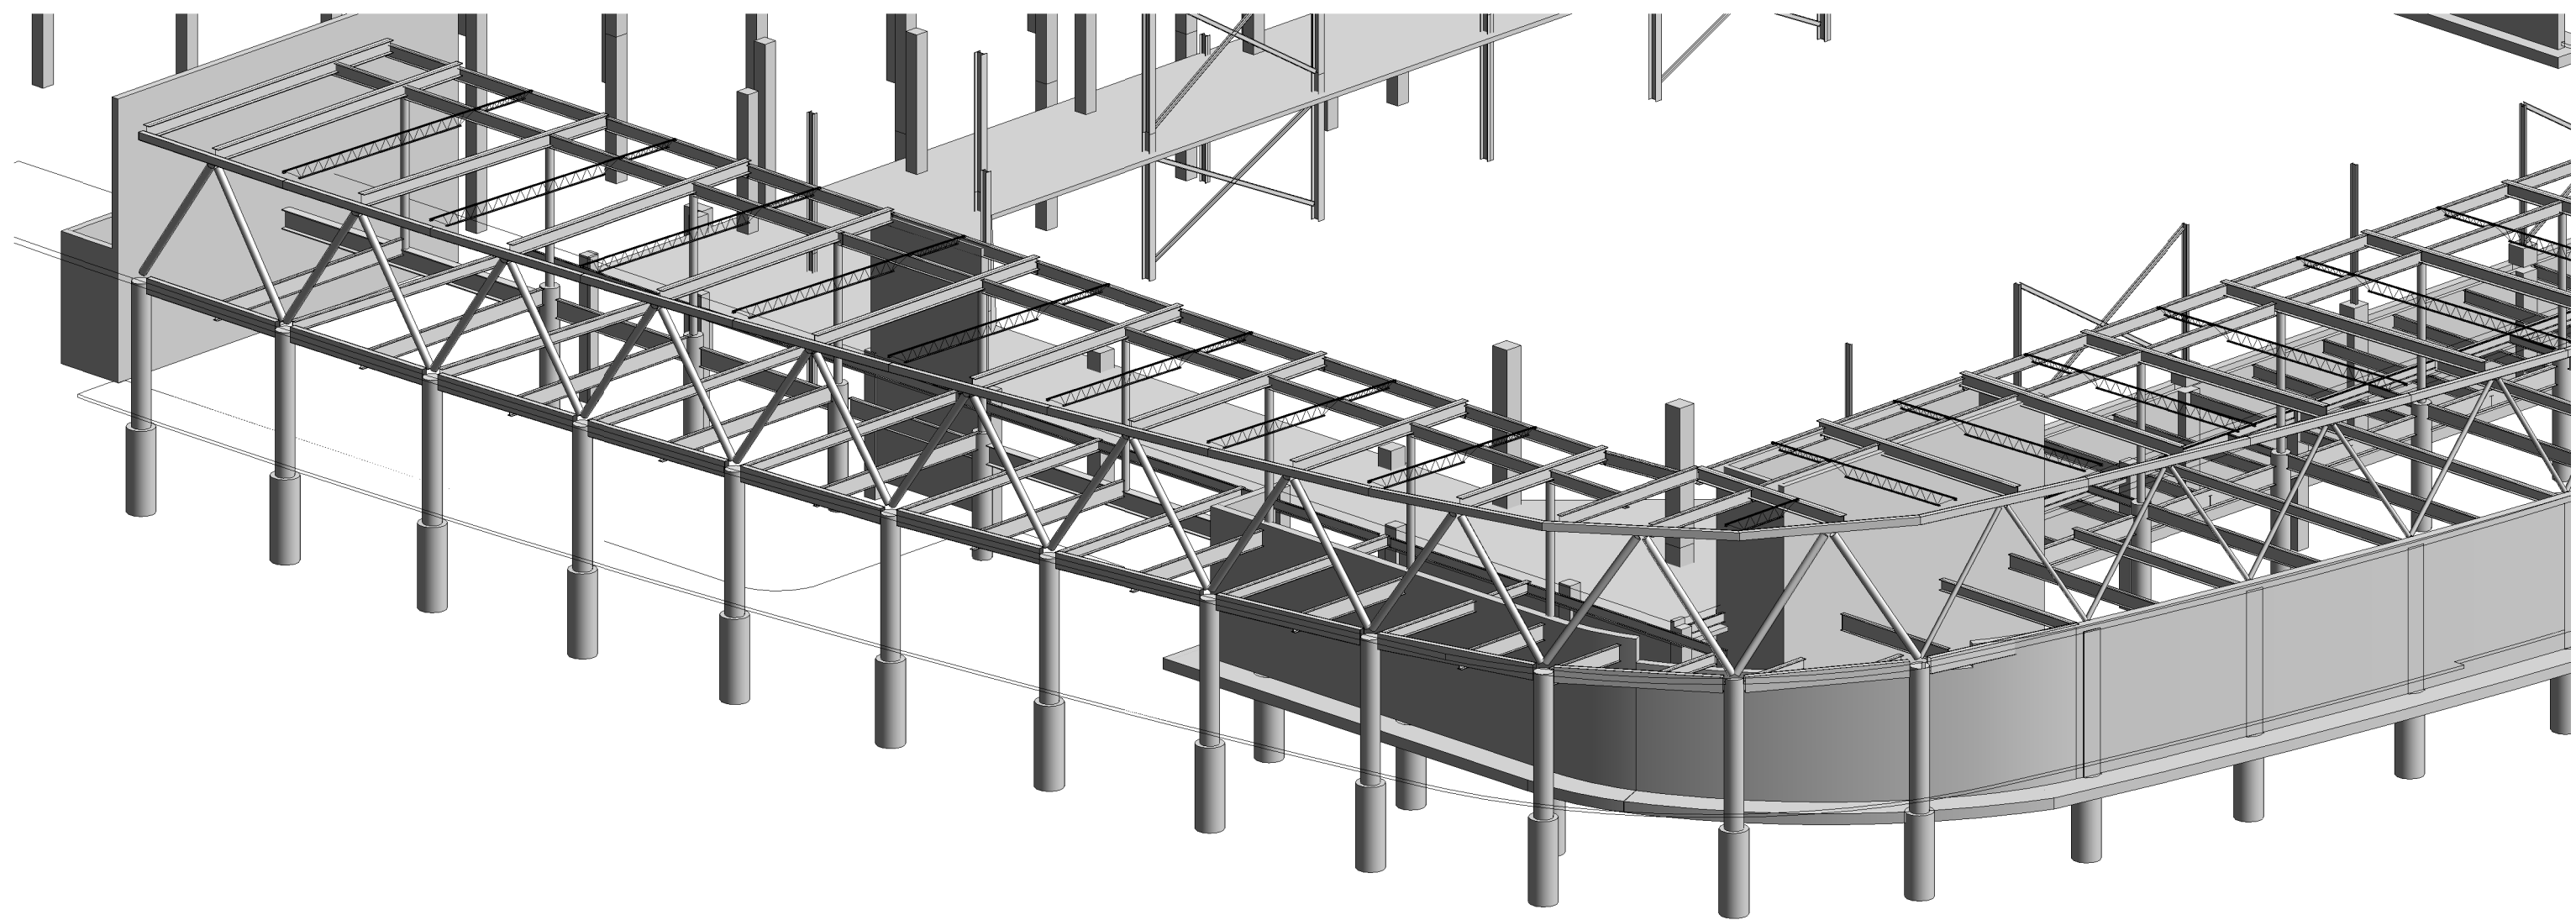

3 COURTSIDE REAR

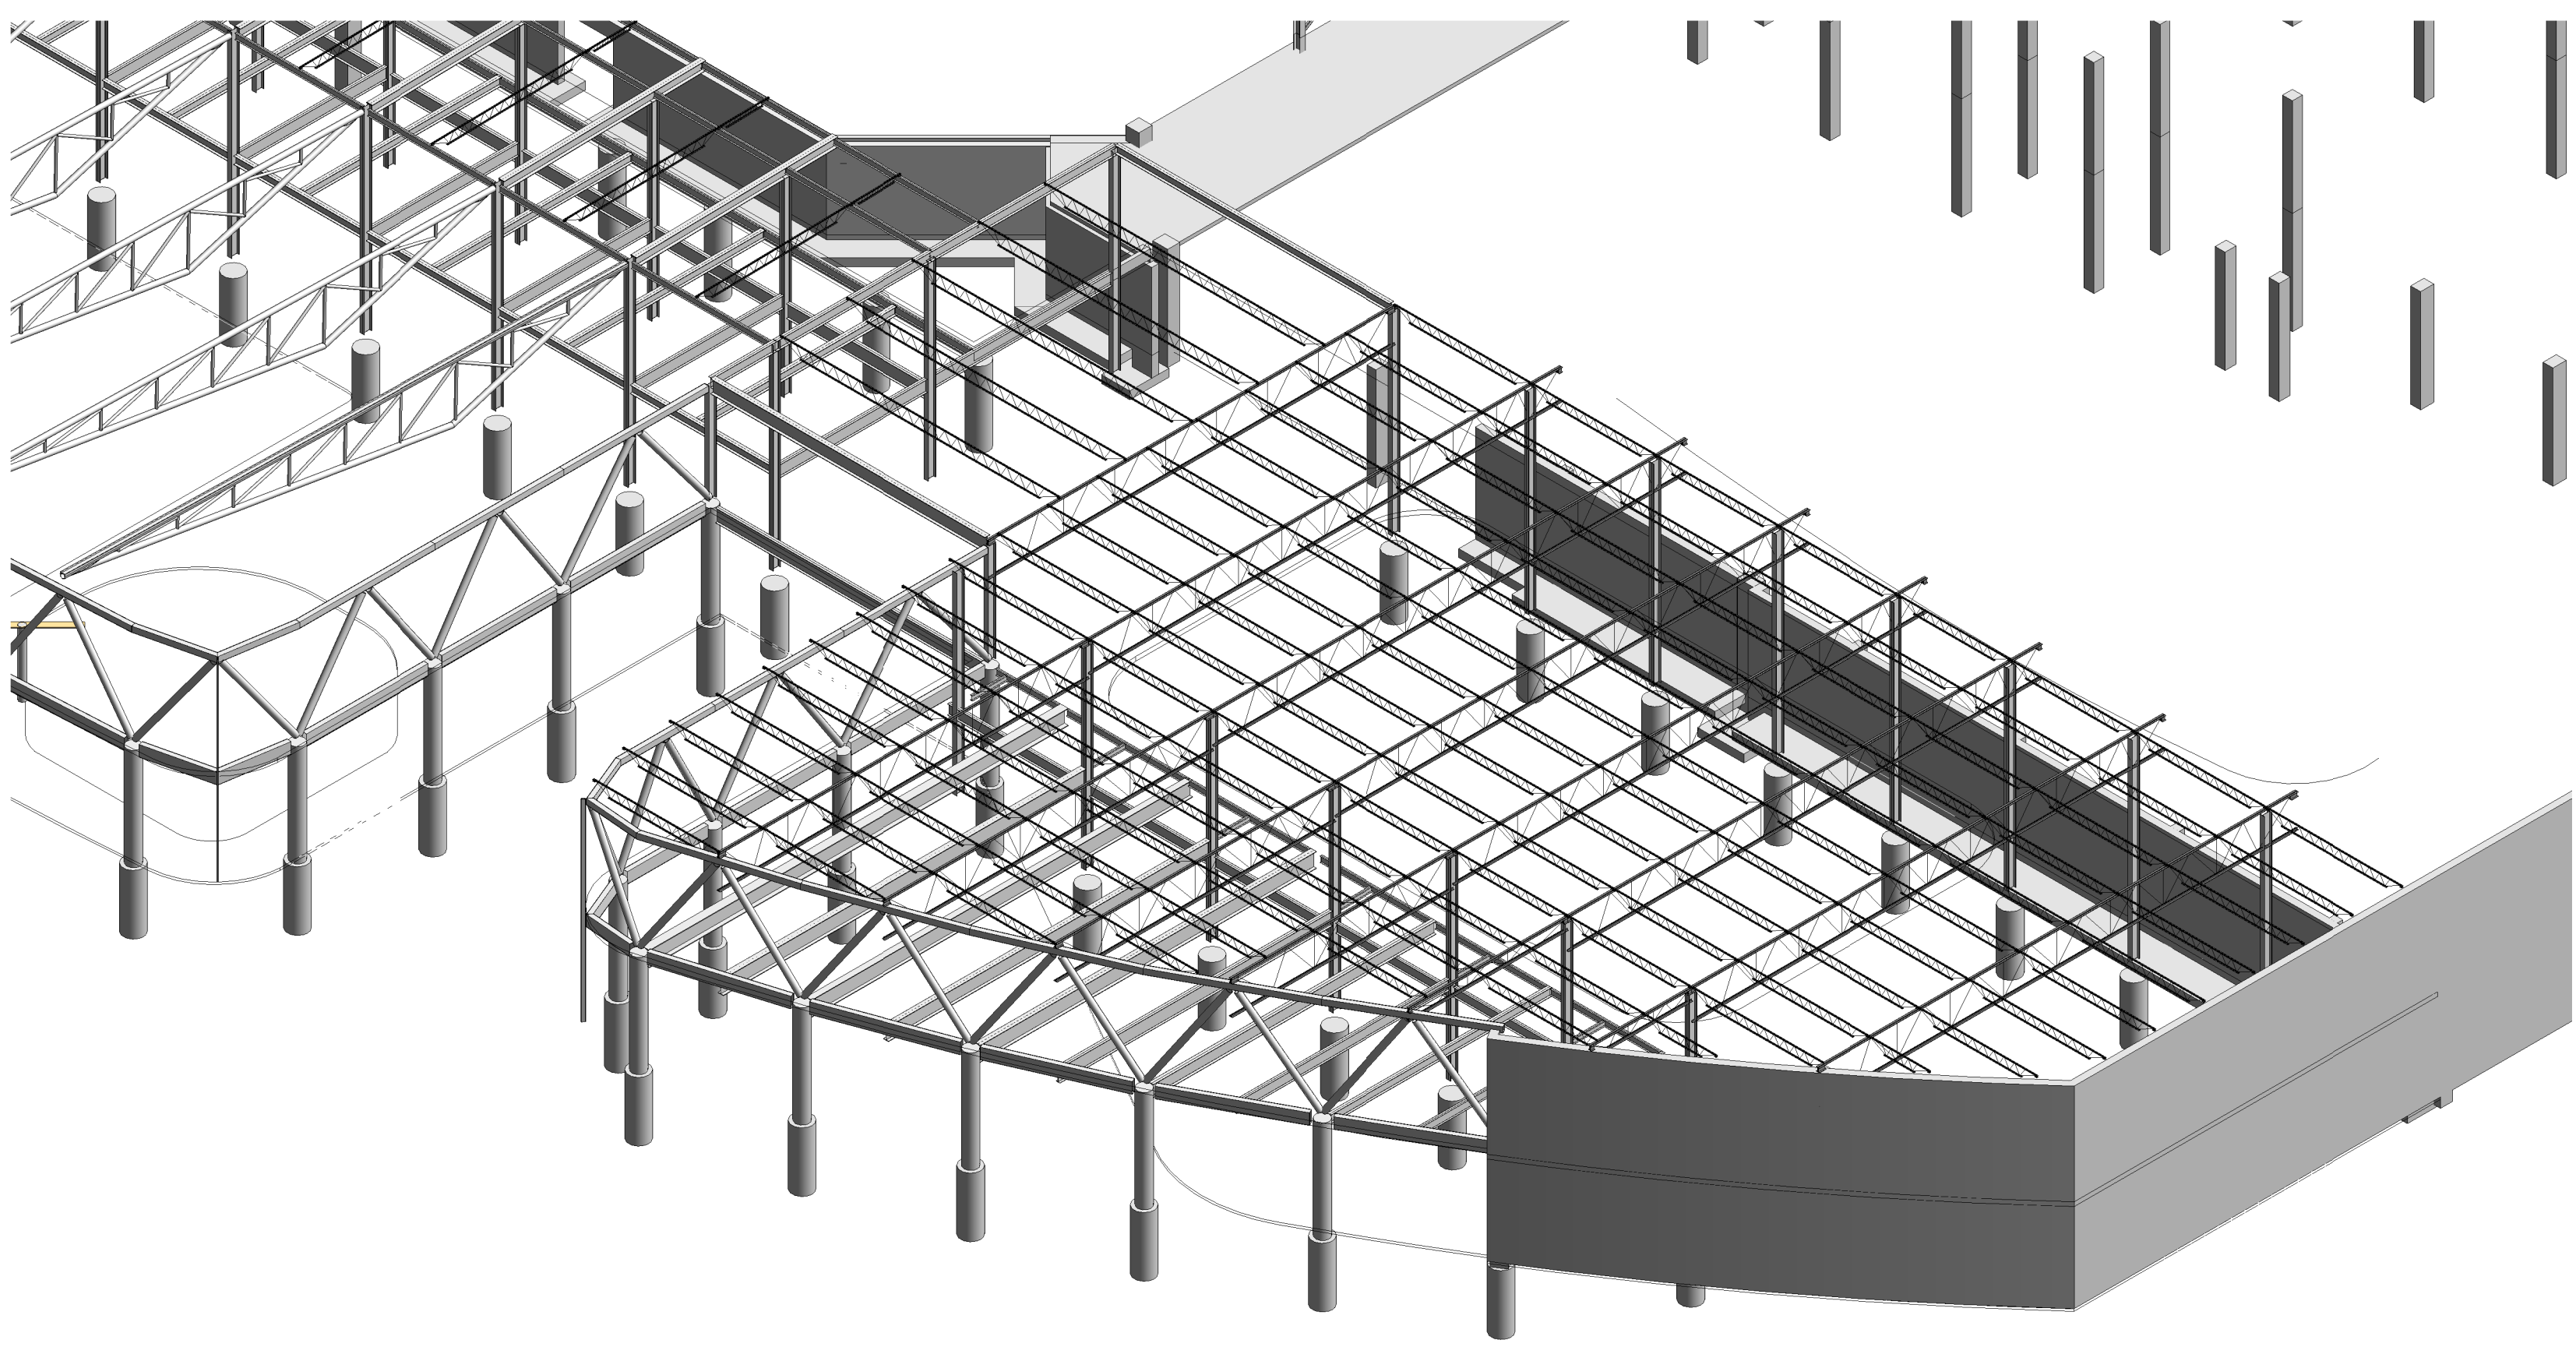

4 CANOPY

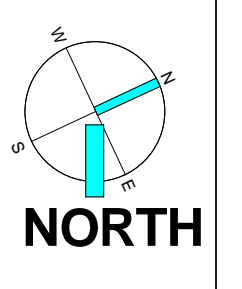

# S.4.0