



1 POOL LOCATION POINT PLAN
 SP-3.0 1/8" = 1'-0" 07/09/12

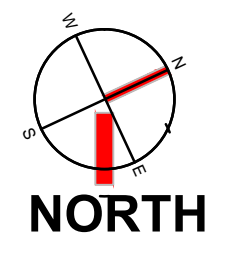

Northern Kentucky University - Student Recreation Center

50% DD Package

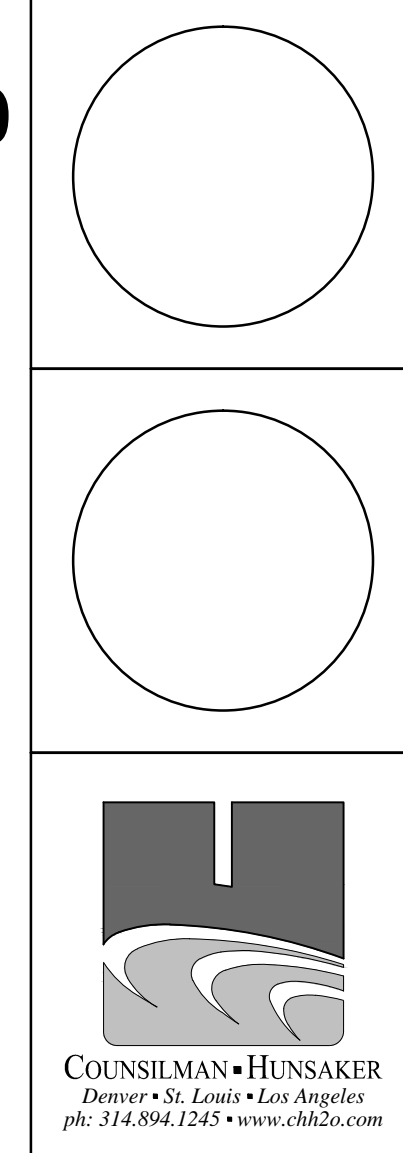

Omni ARCHITECTS
 212 North Upper Street
 Lexington, Kentucky 40507-1001
 p 859.252.6664 f 859.253.2358
 www.omniarchitects.com



Drawing Name:	Pool Location Point Plan	#	Revision Date
NKU Project Number:			
Project Number:	05/30/2012	SWC	
Date:			
Drawn By:	BMH	Checked By:	

SP-2.0