




1 SECTION
S.3.1 / 1" = 1'-0"

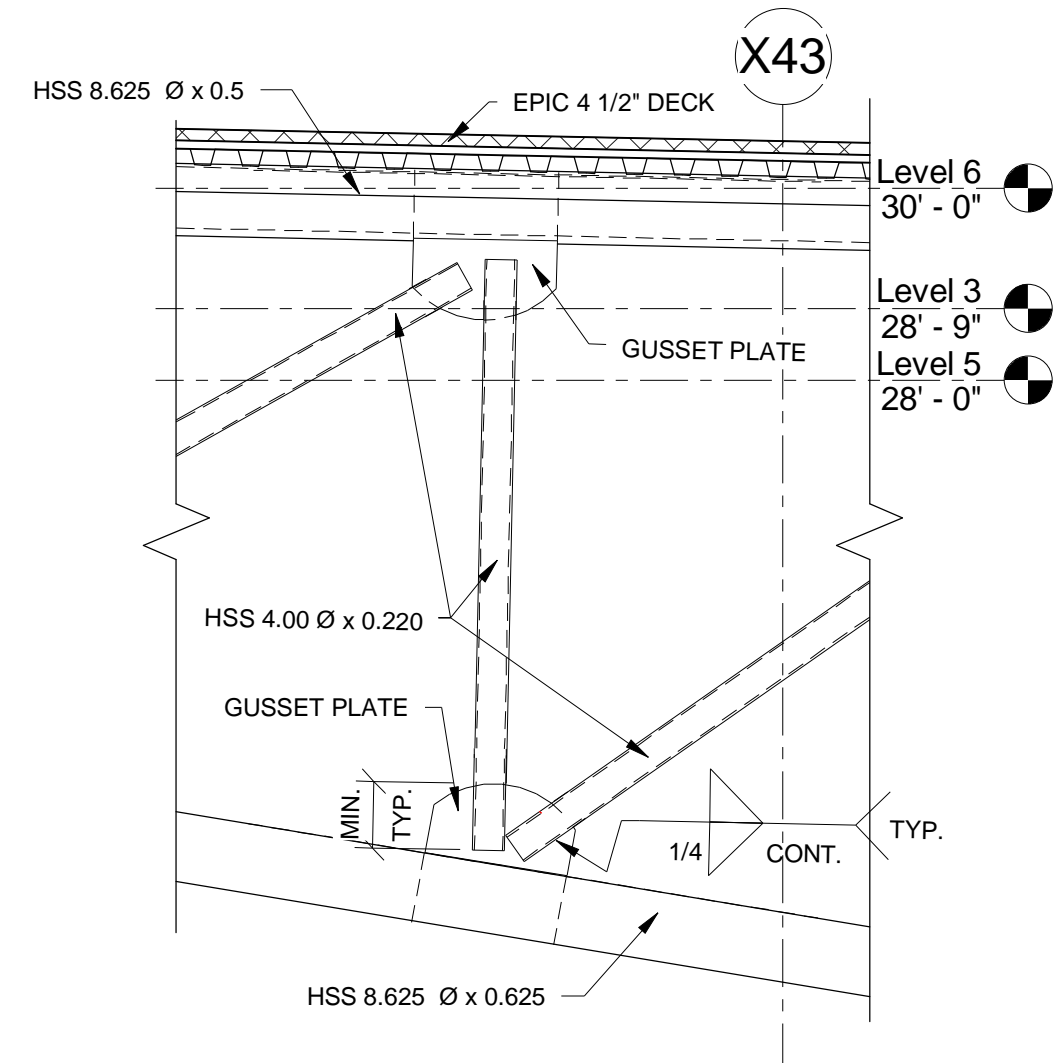


2 SECTION
S.3.1 / 1/2" = 1'-0"

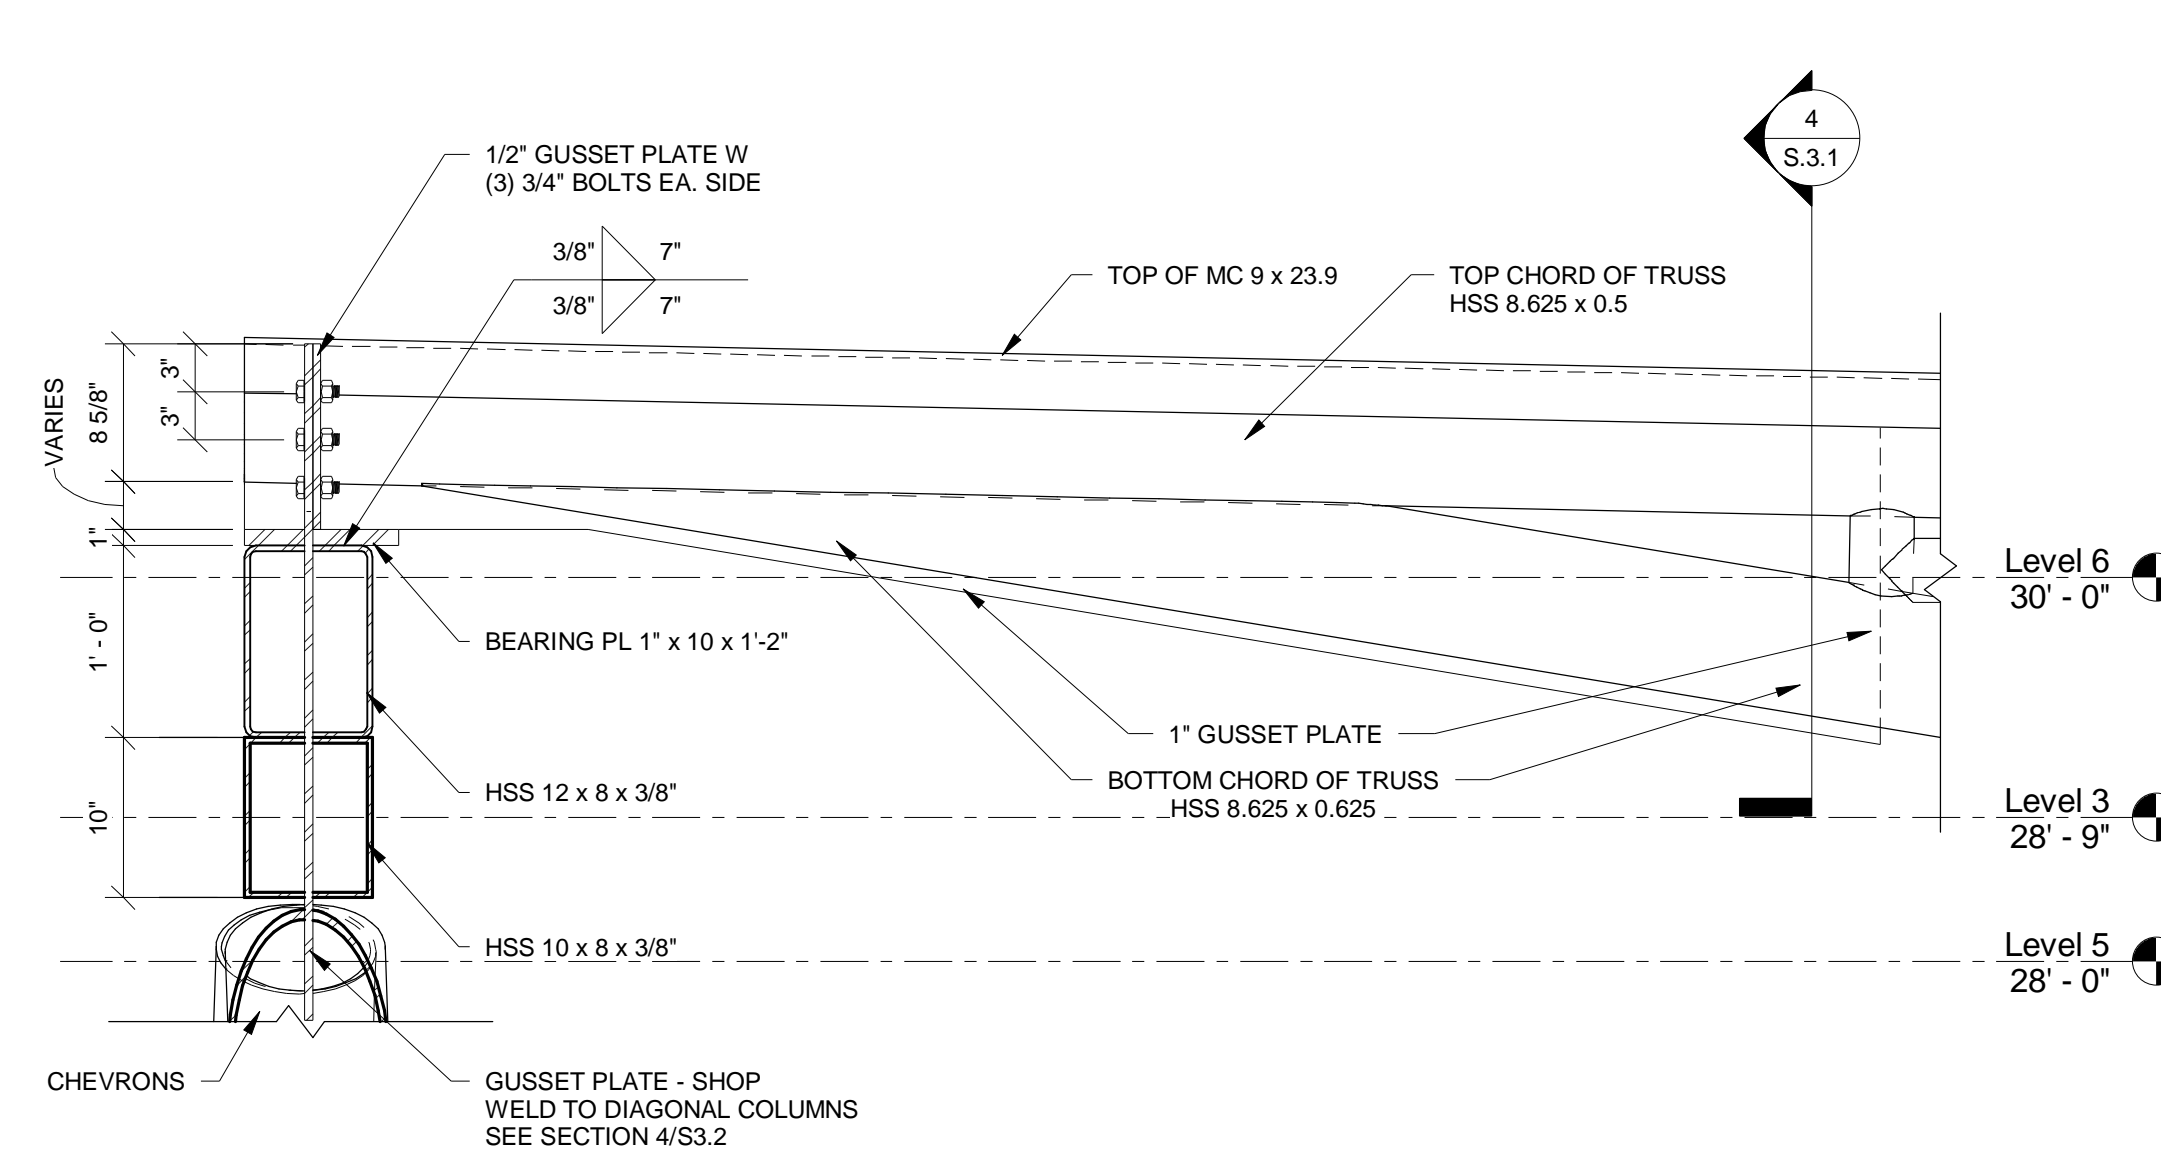


3 SECTION
S.3.1 / 1" = 1'-0"

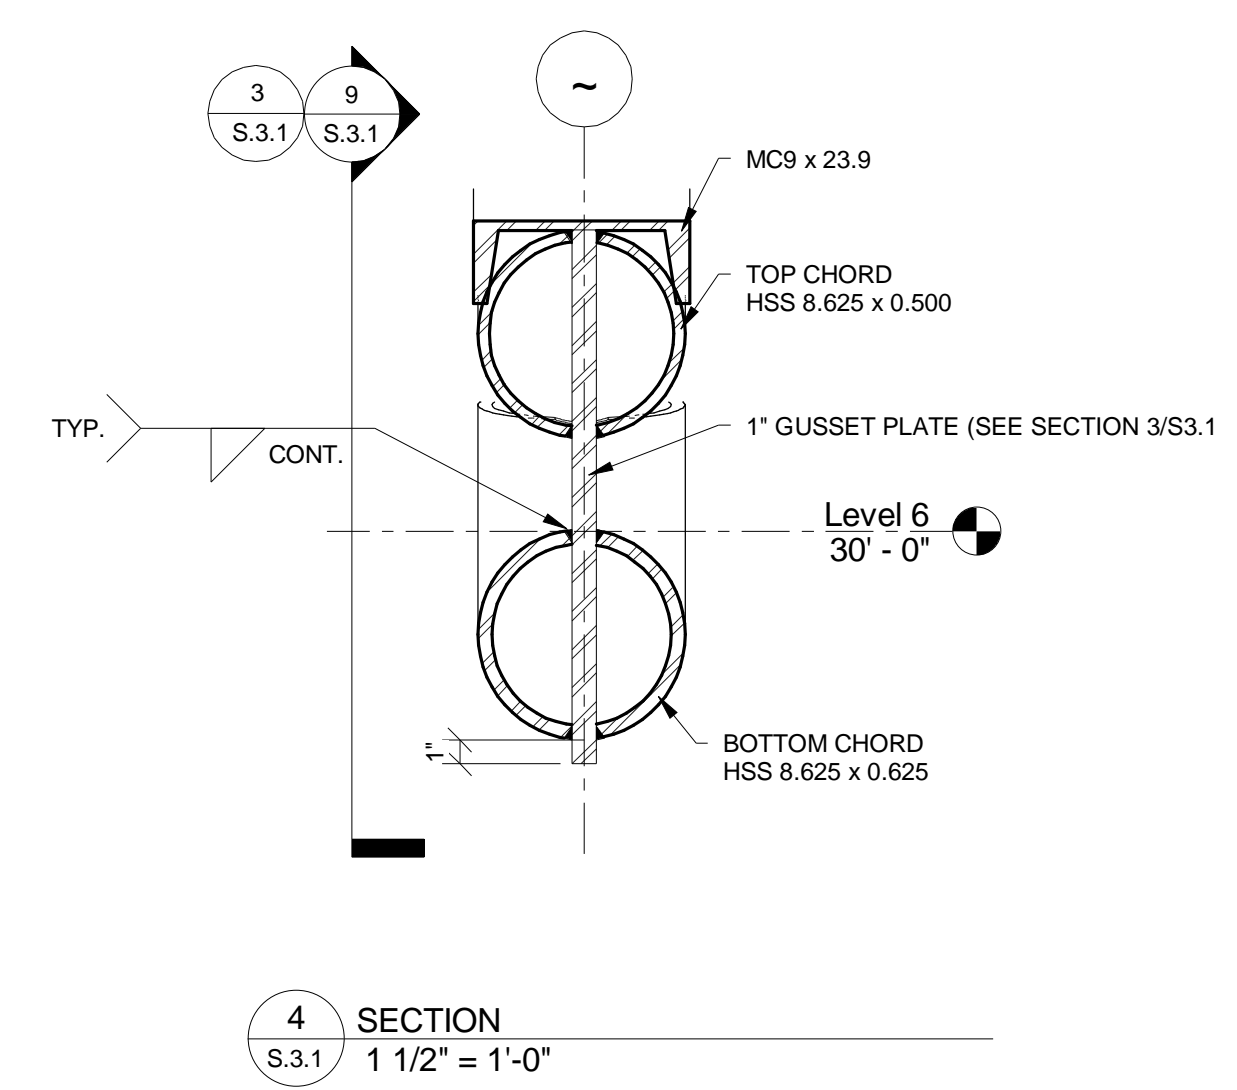


4 SECTION
S.3.1 / 1 1/2" = 1'-0"

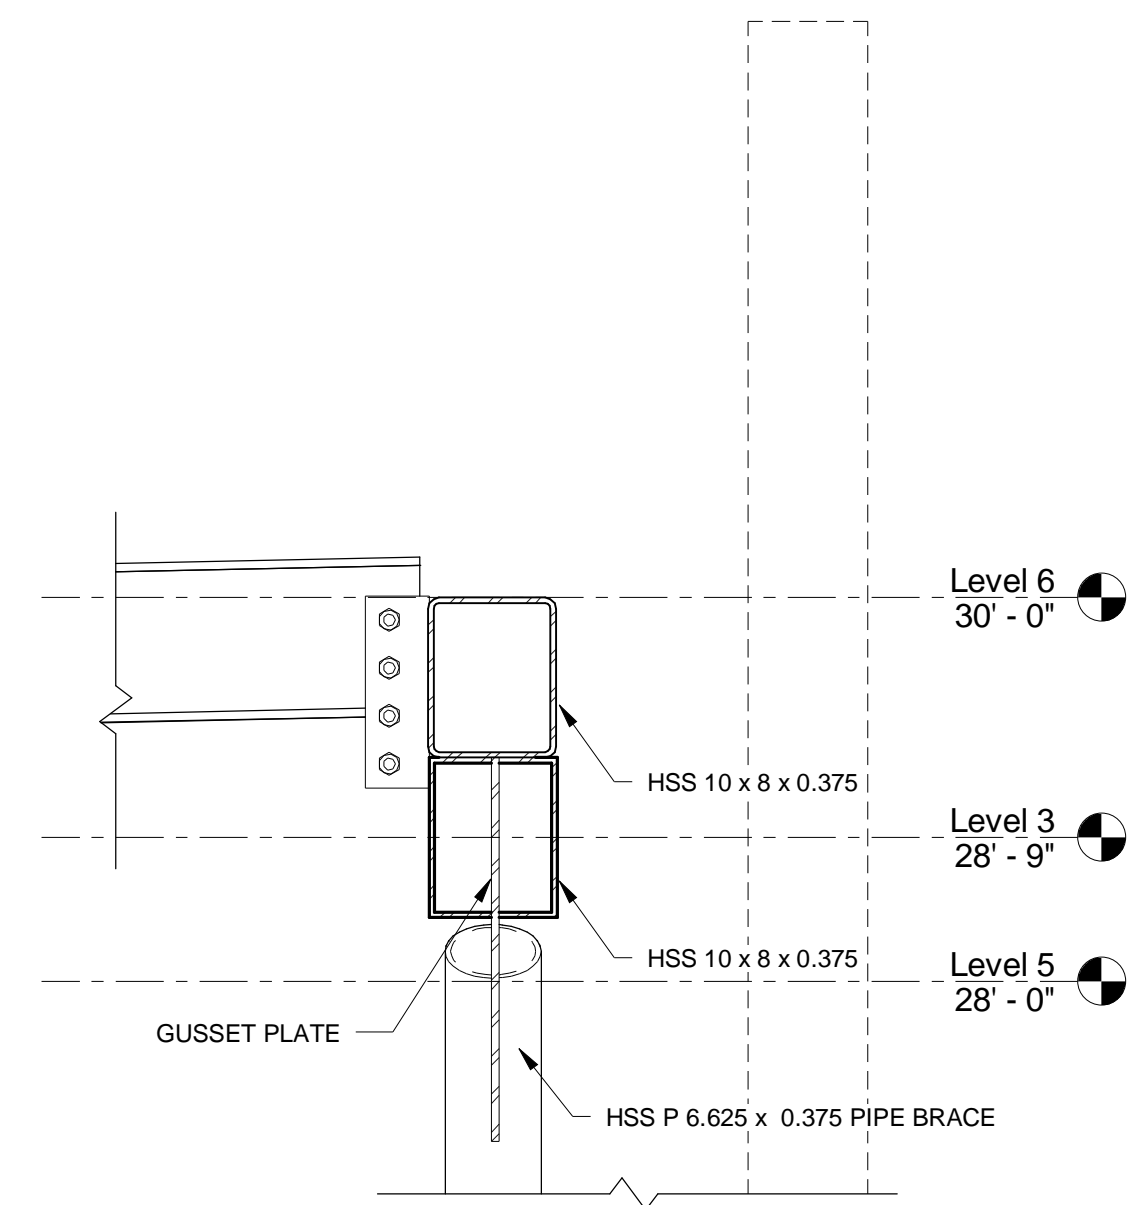


5 SECTION
S.3.1 / 1" = 1'-0"

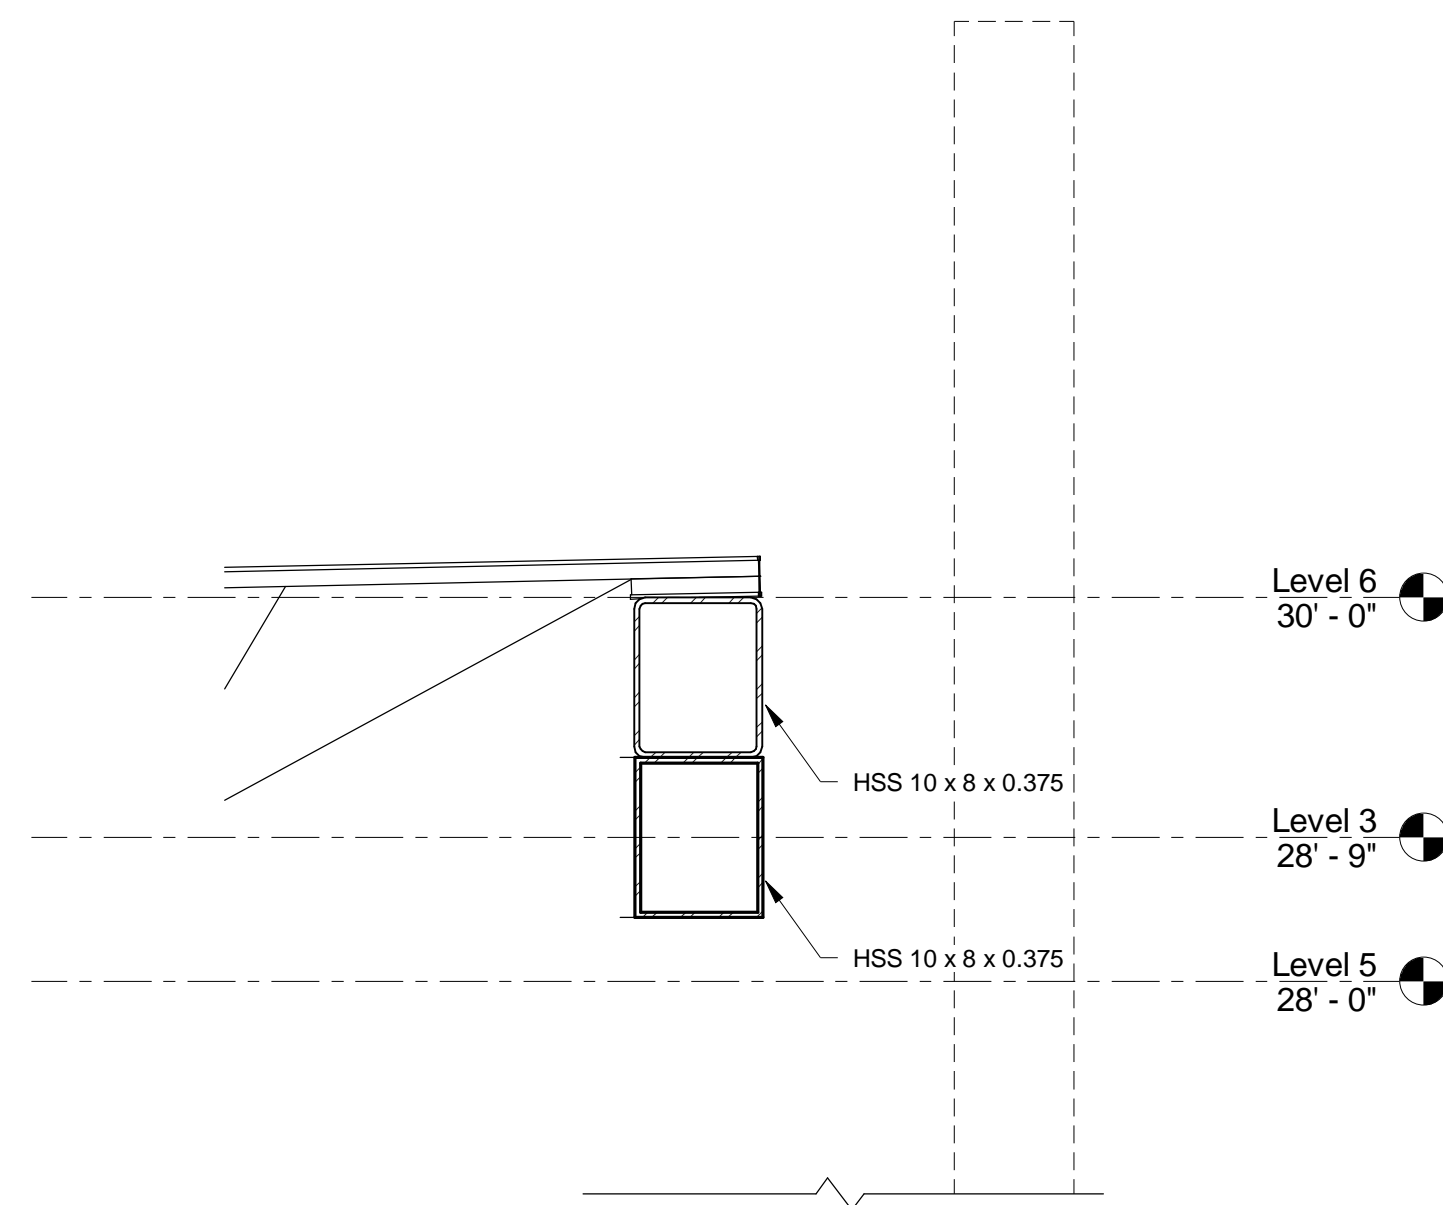


6 SECTION
S.3.1 / 1" = 1'-0"

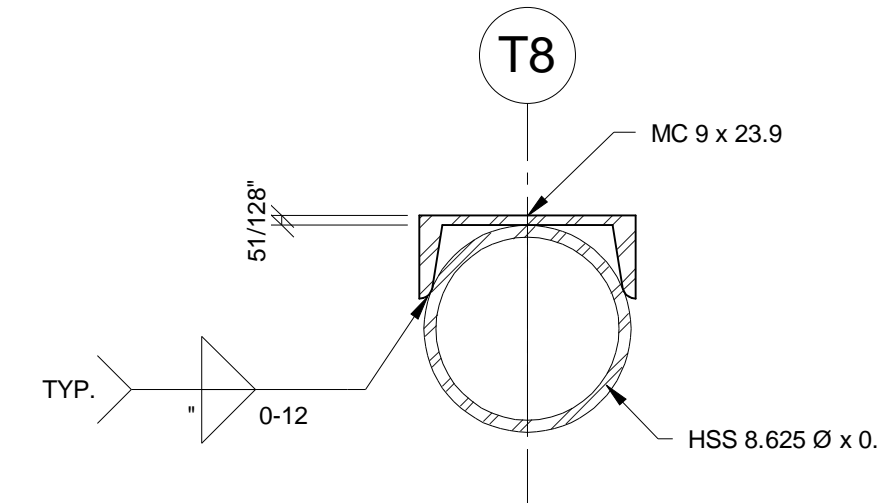

7 SECTION
S.3.1 / 1 1/2" = 1'-0"

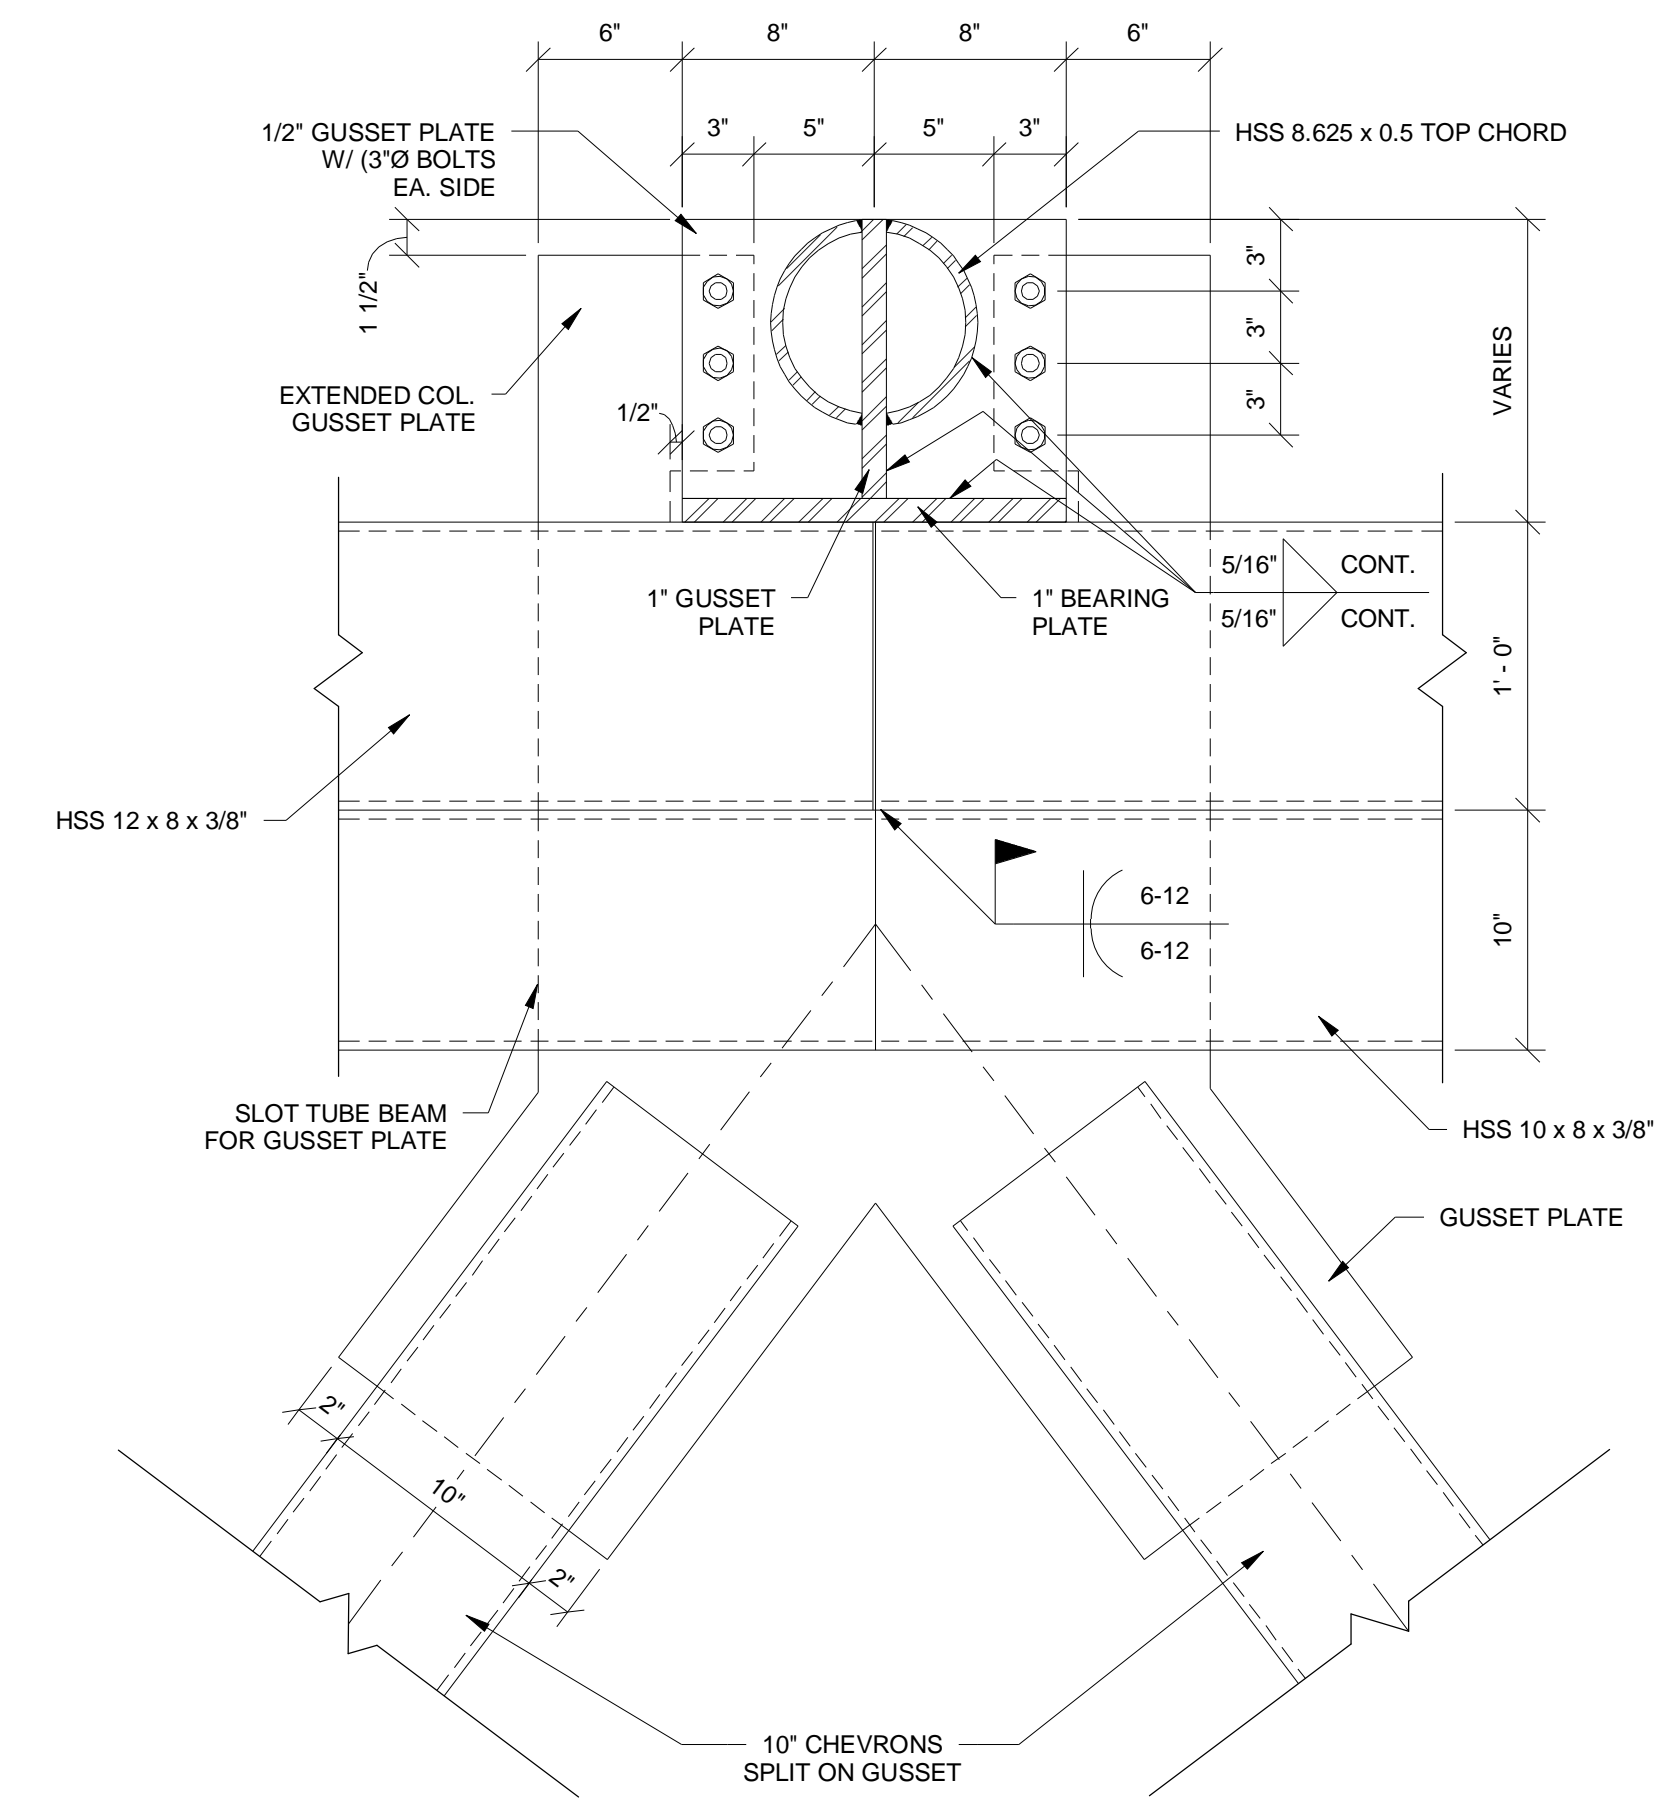


8 SECTION
S.3.1 / 1 1/2" = 1'-0"

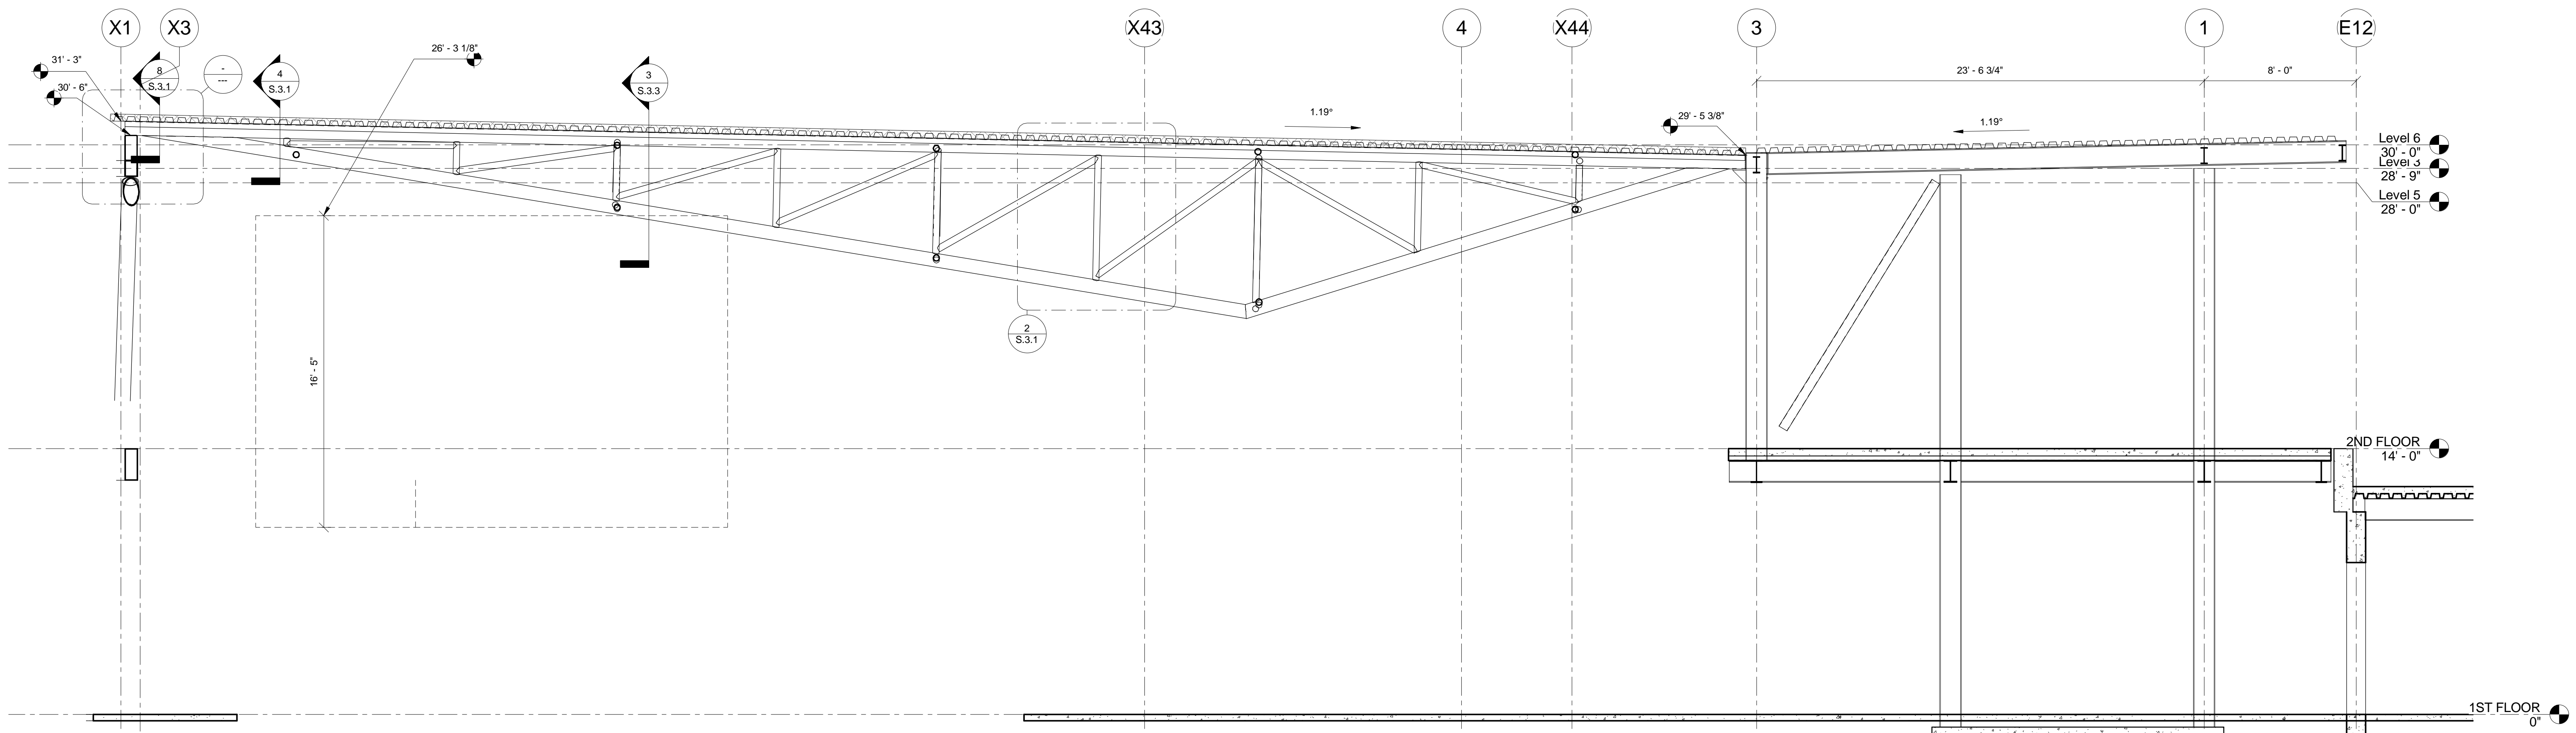

9 SECTION
S.3.1 / 1/4" = 1'-0"

75% DD

Northern Kentucky University - Student Recreation Center

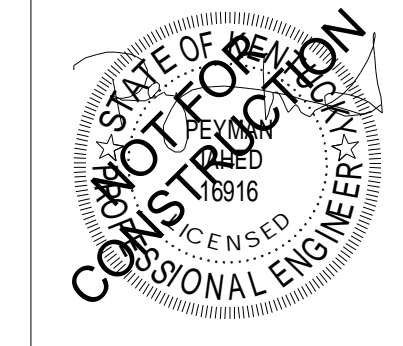

212 North Upper Street
Lexington, Kentucky 40507-1001
P 859.252.6664 F 859.253.2358
www.omniarchitects.com



SECTIONS & DETAILS		Revision Date	
#		#	
1	Project Number	8-22-12	PJ
2	Project Number	8-22-12	PJ
3	Project Number	8-22-12	PJ
4	Project Number	8-22-12	PJ
5	Project Number	8-22-12	PJ
6	Project Number	8-22-12	PJ
7	Project Number	8-22-12	PJ
8	Project Number	8-22-12	PJ
9	Project Number	8-22-12	PJ

S.3.1

