




① Section 2
1/4" = 1'-0"

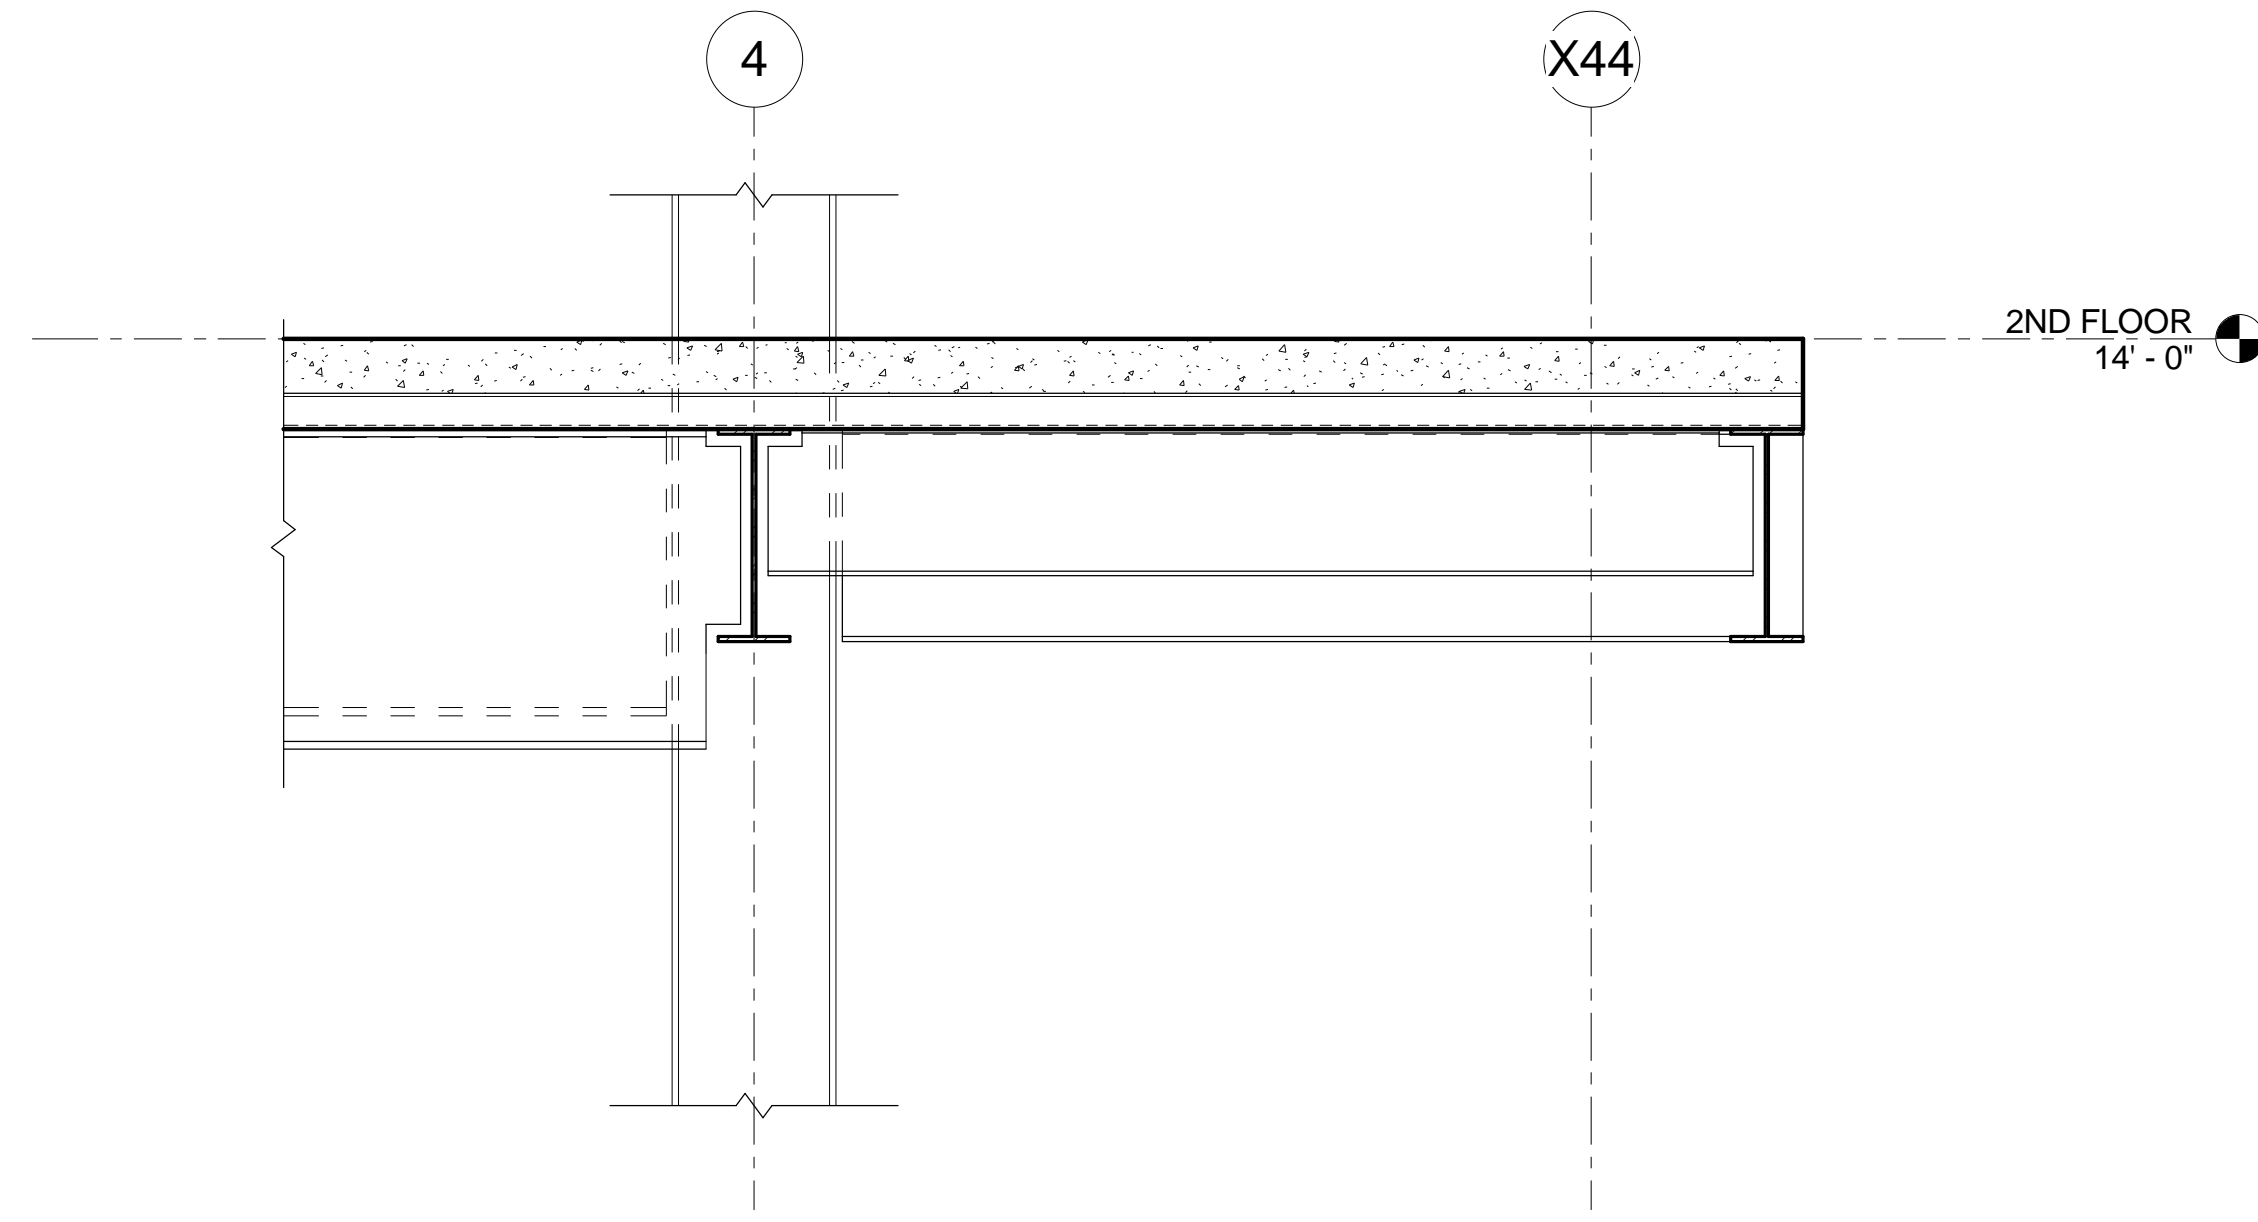


③ Section 6
3/4" = 1'-0"

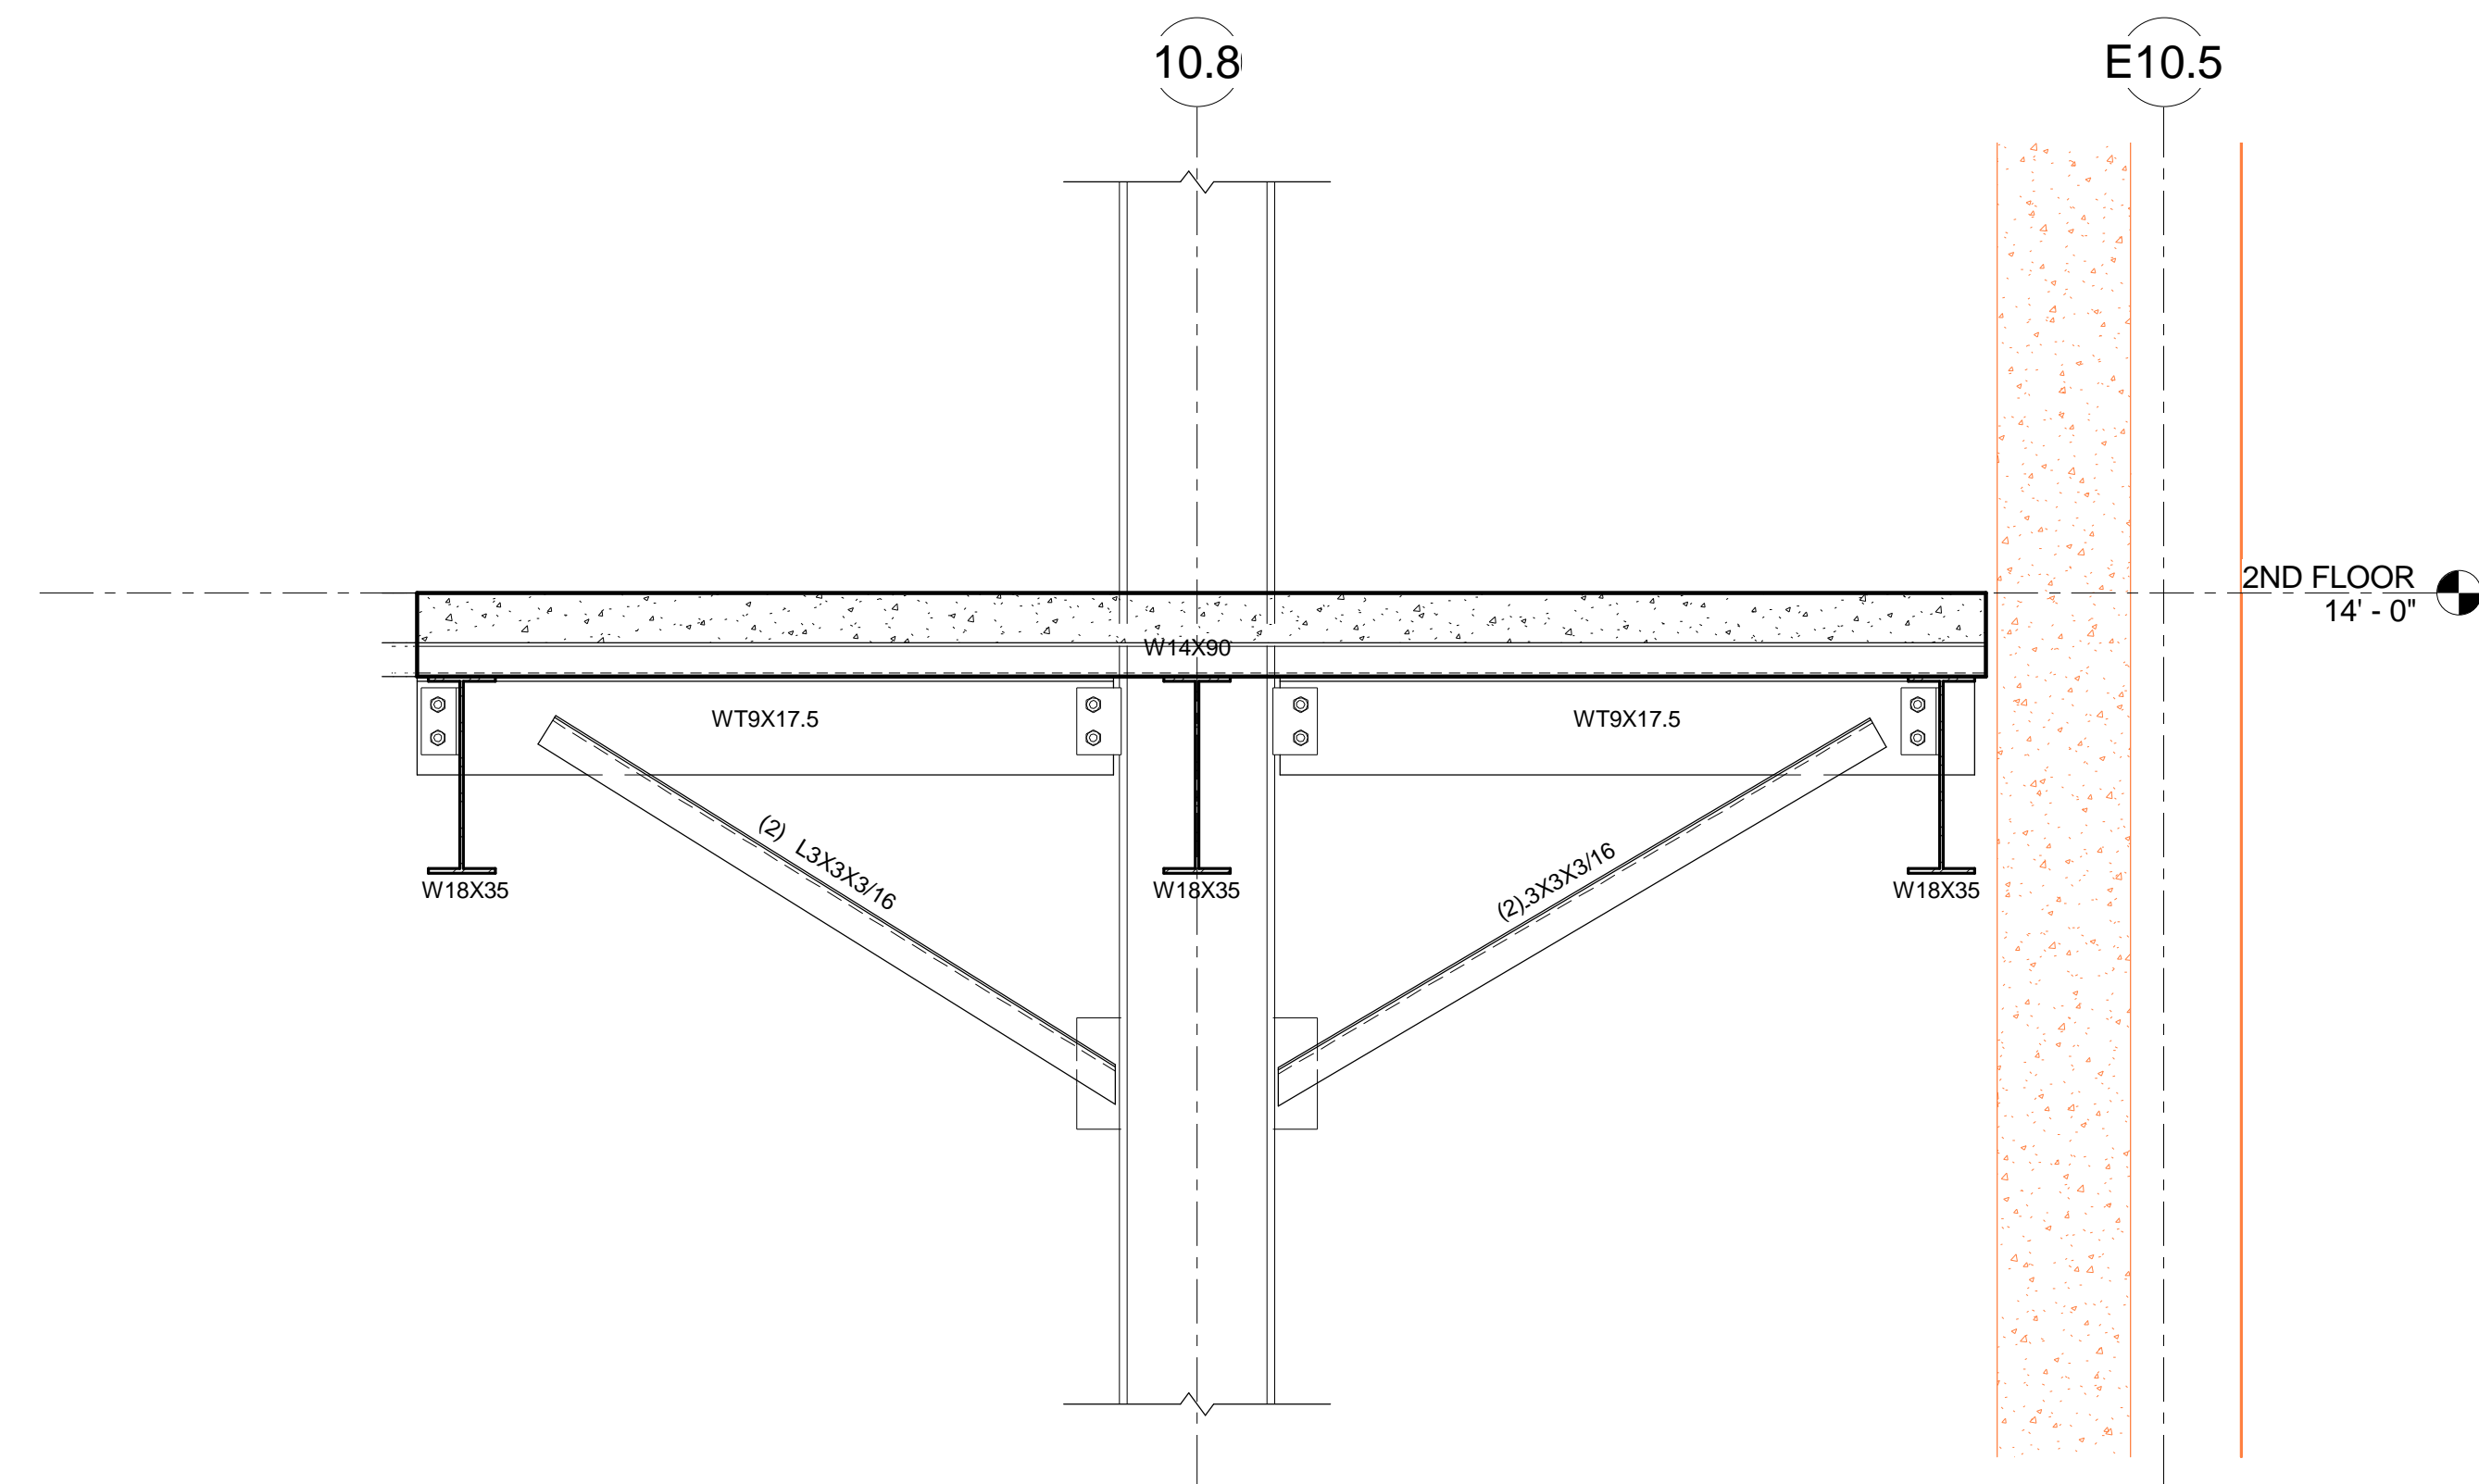

⑤ Section 10
3/4" = 1'-0"

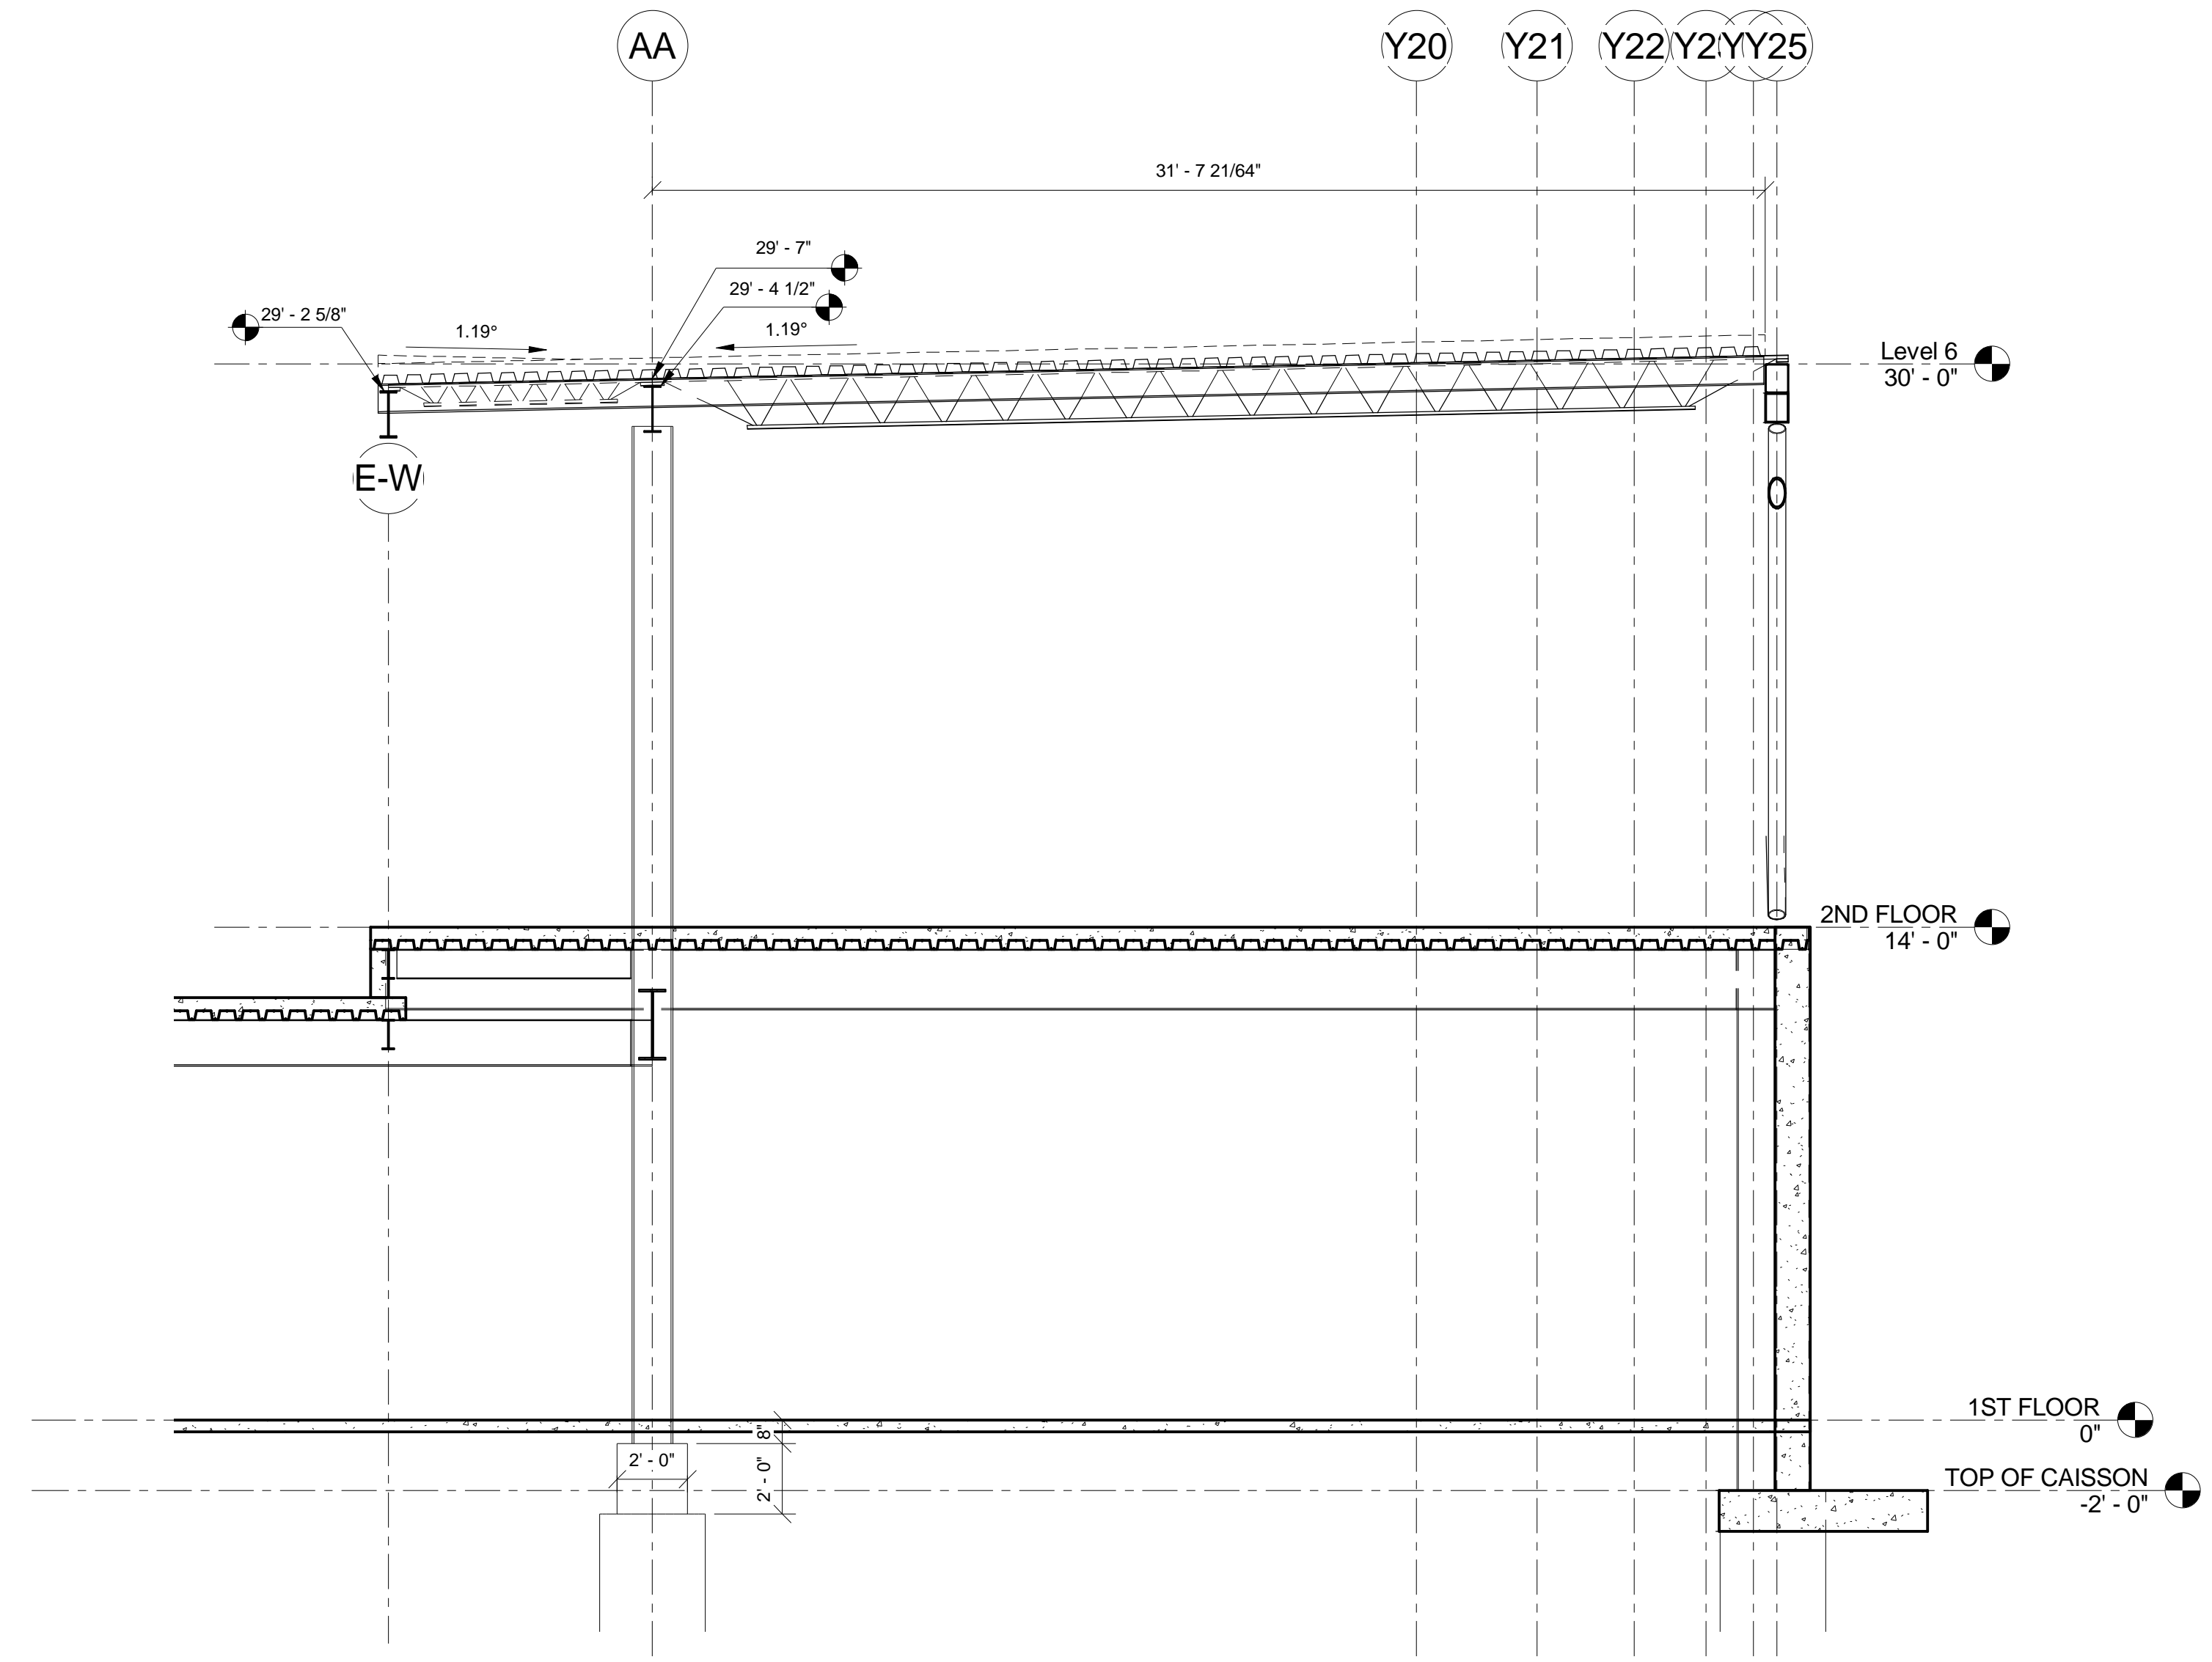


② Section 3
1/4" = 1'-0"

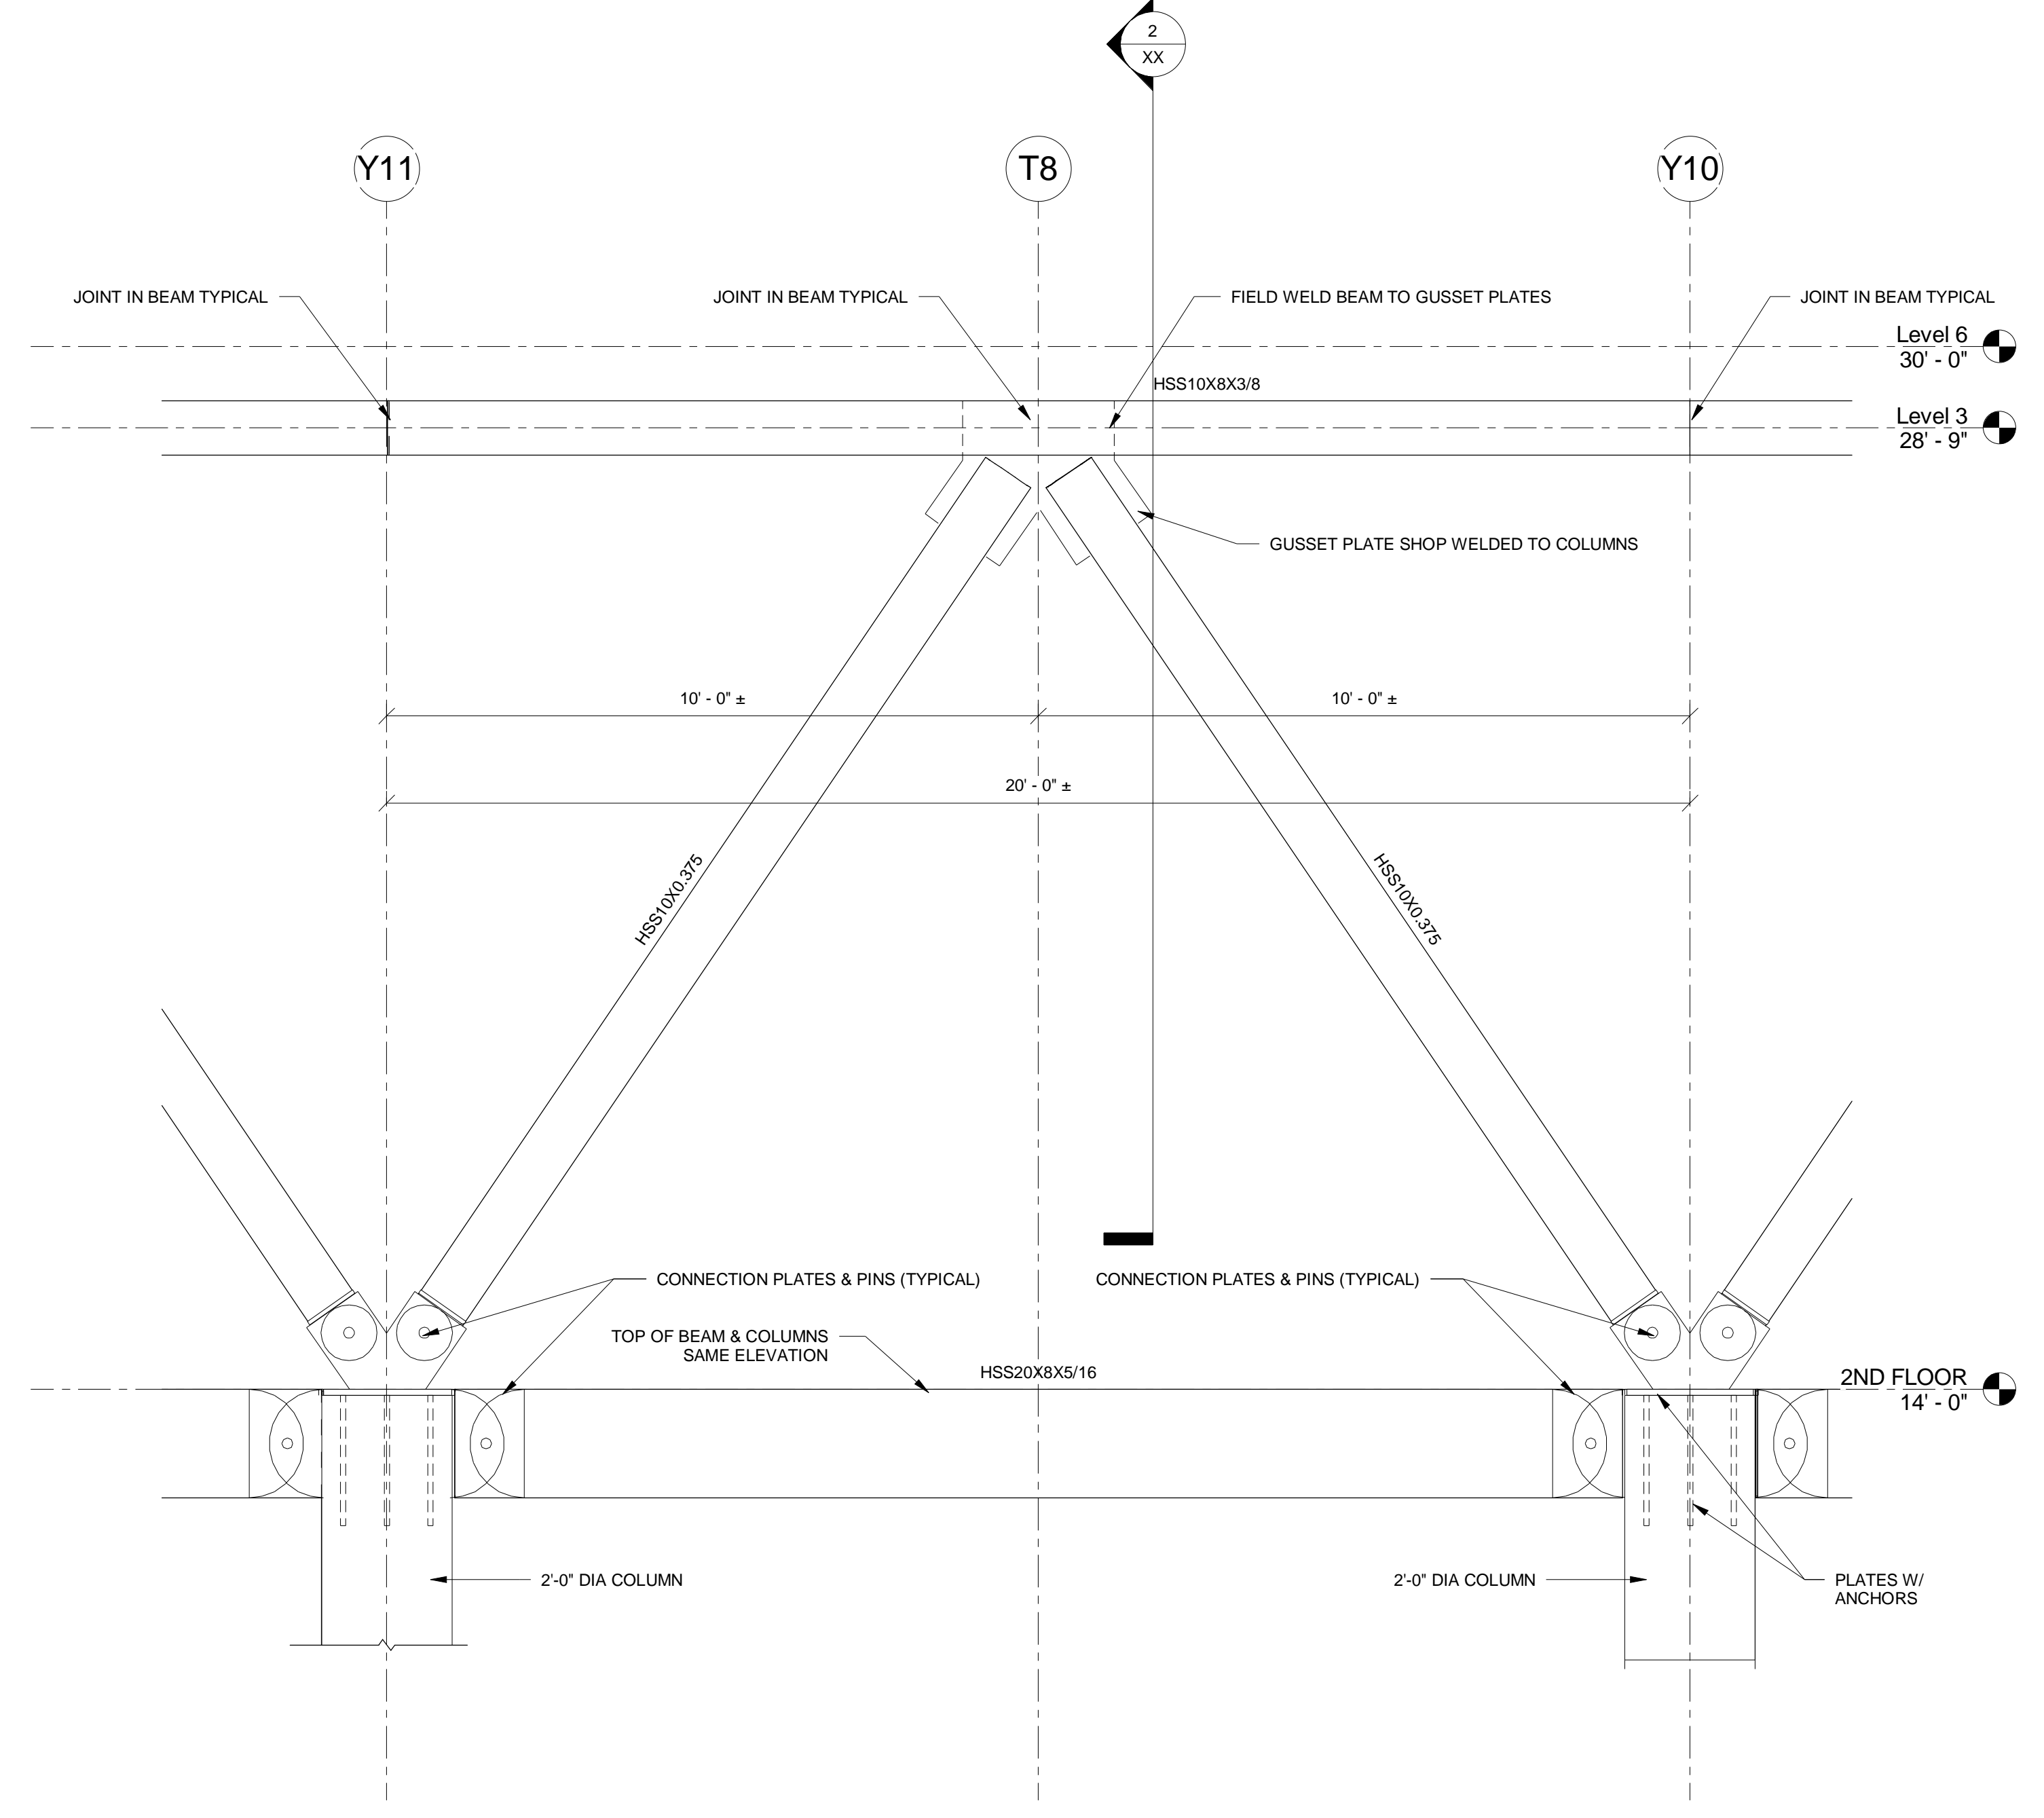

④ Section 5
1/2" = 1'-0"

75% DD

Northern Kentucky University - Student Recreation Center

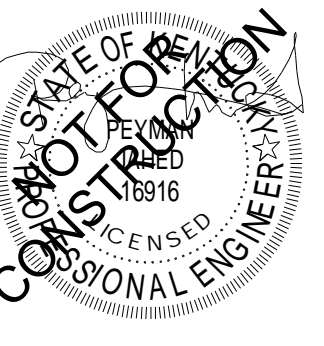


212 North Upper Street
Lexington, Kentucky 40507-1001
p 859.252.6664 f 859.253.2358
www.omniarchitects.com



| DETAILS | # | Revision Date |
|---------|---|---------------|
| | | |

| | |
|---------------------|---------|
| Drawing Name: | |
| NKU Project Number: | |
| Project Number: | 8-22-12 |
| Date: | |
| Drawn By: | JLL |
| Checked By: | PJ |

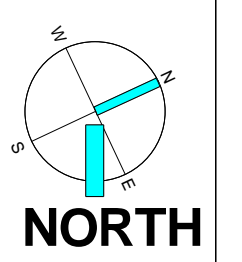

S.3.2