




1 SECTION  
S.3.3 1/4" = 1'-0"

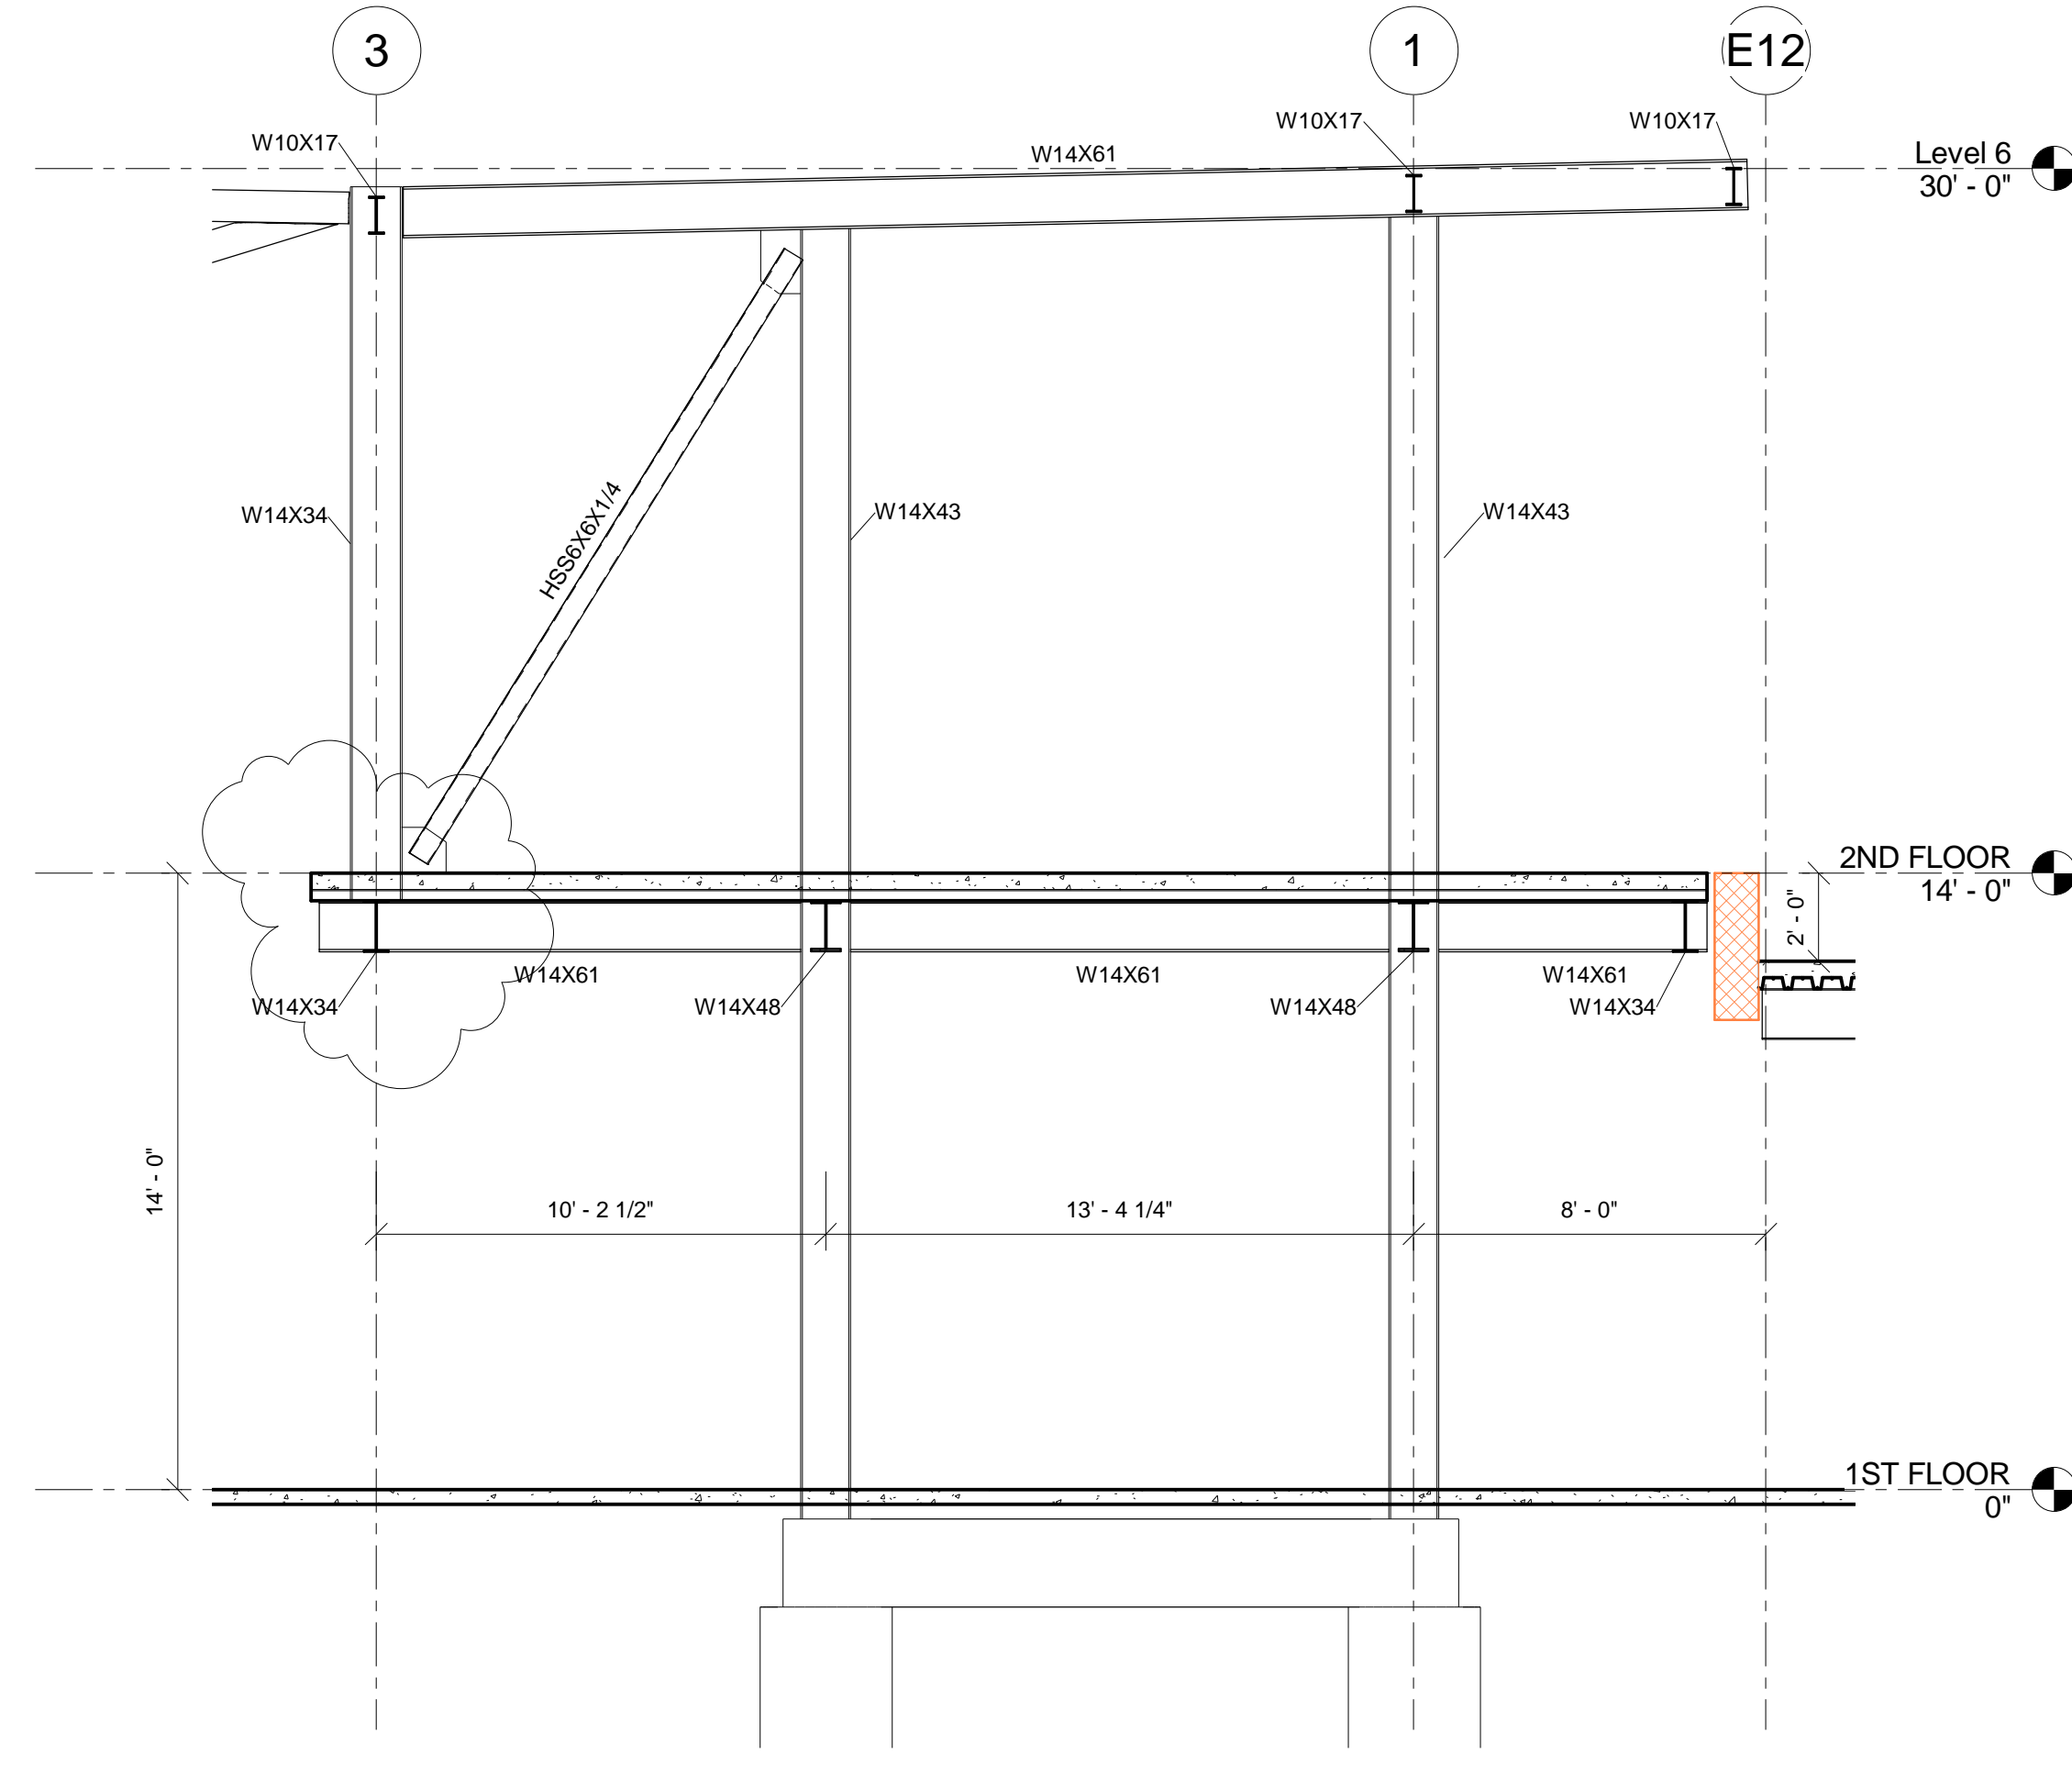

2 SECTION  
S.3.3 1/4" = 1'-0"

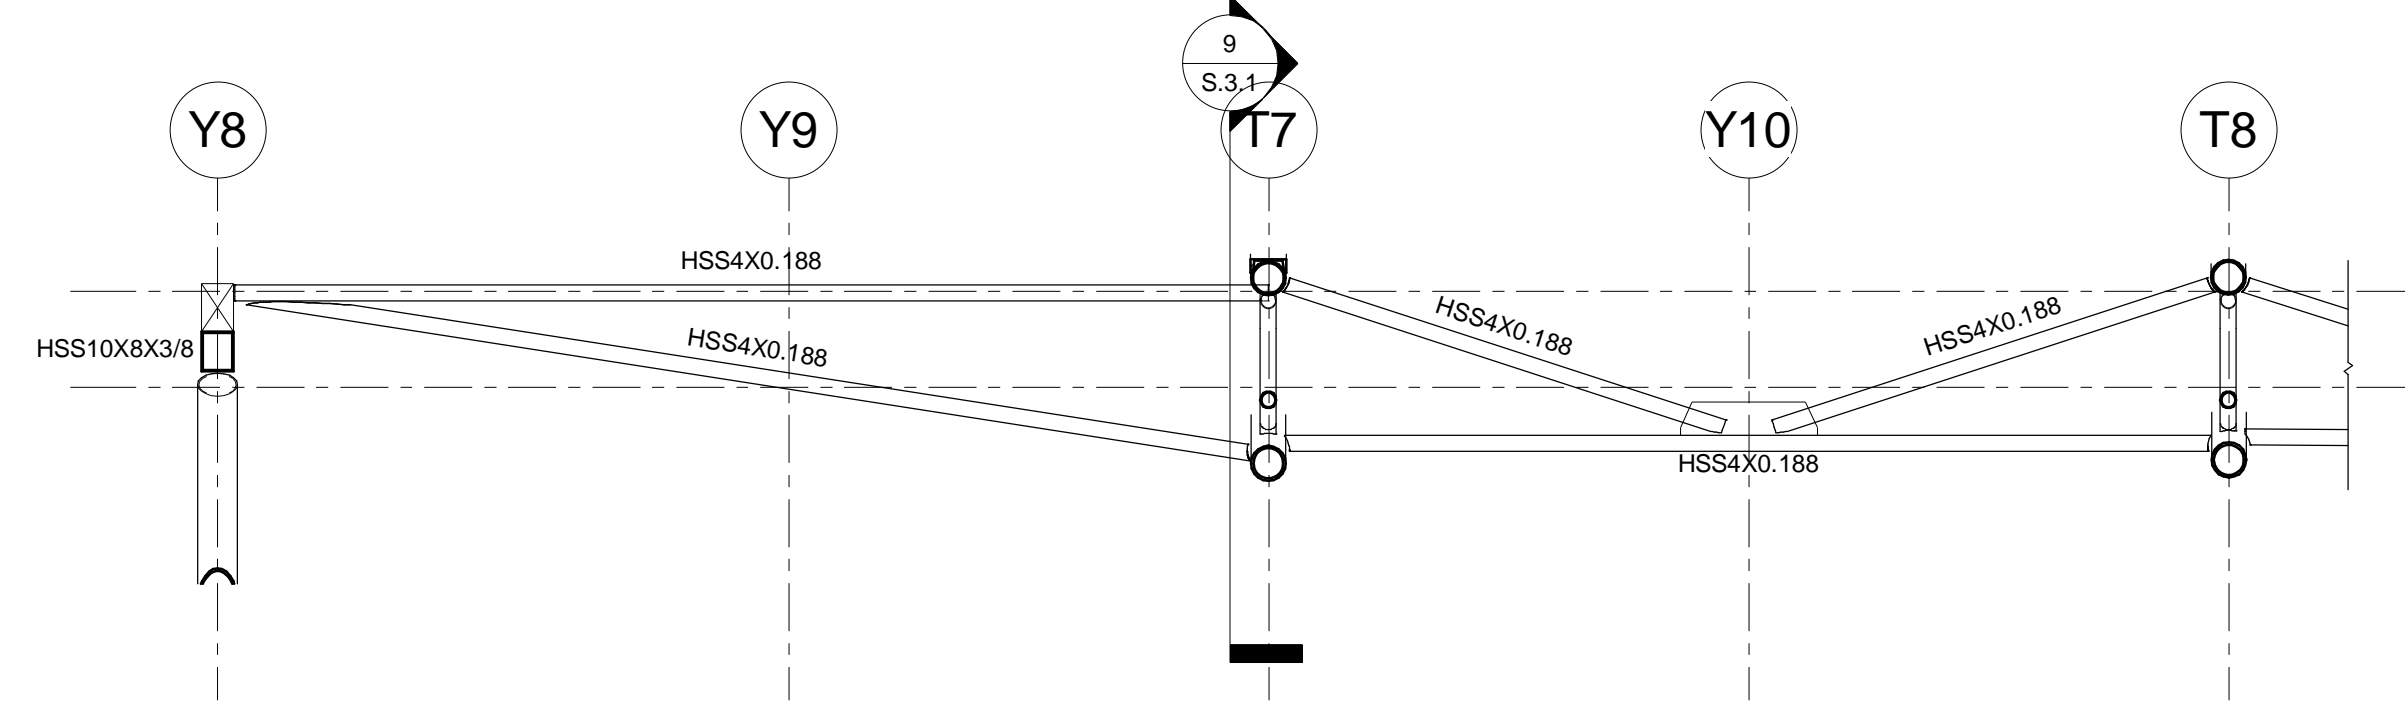

3 Section 21  
1/4" = 1'-0"

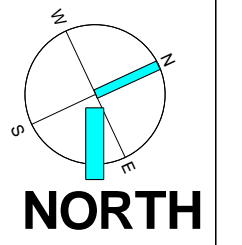


# Northern Kentucky University - Student Recreation Center

75% DD

DETAILS	#	Revision Date

Omni ARCHITECTS  
212 North Upper Street  
Lexington, Kentucky 40507-1001  
p 859.252.6664 f 859.253.2358  
www.omniarchitects.com

bfmtj  
Brett F. McCreesh, J.D.  
Licensed Professional Engineer  
Professional No. 11107

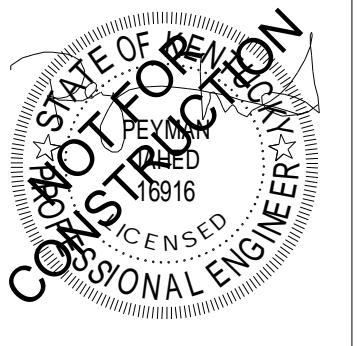

S.3.3