




1 SECTION  
S.3.4 1/4" = 1'-0"

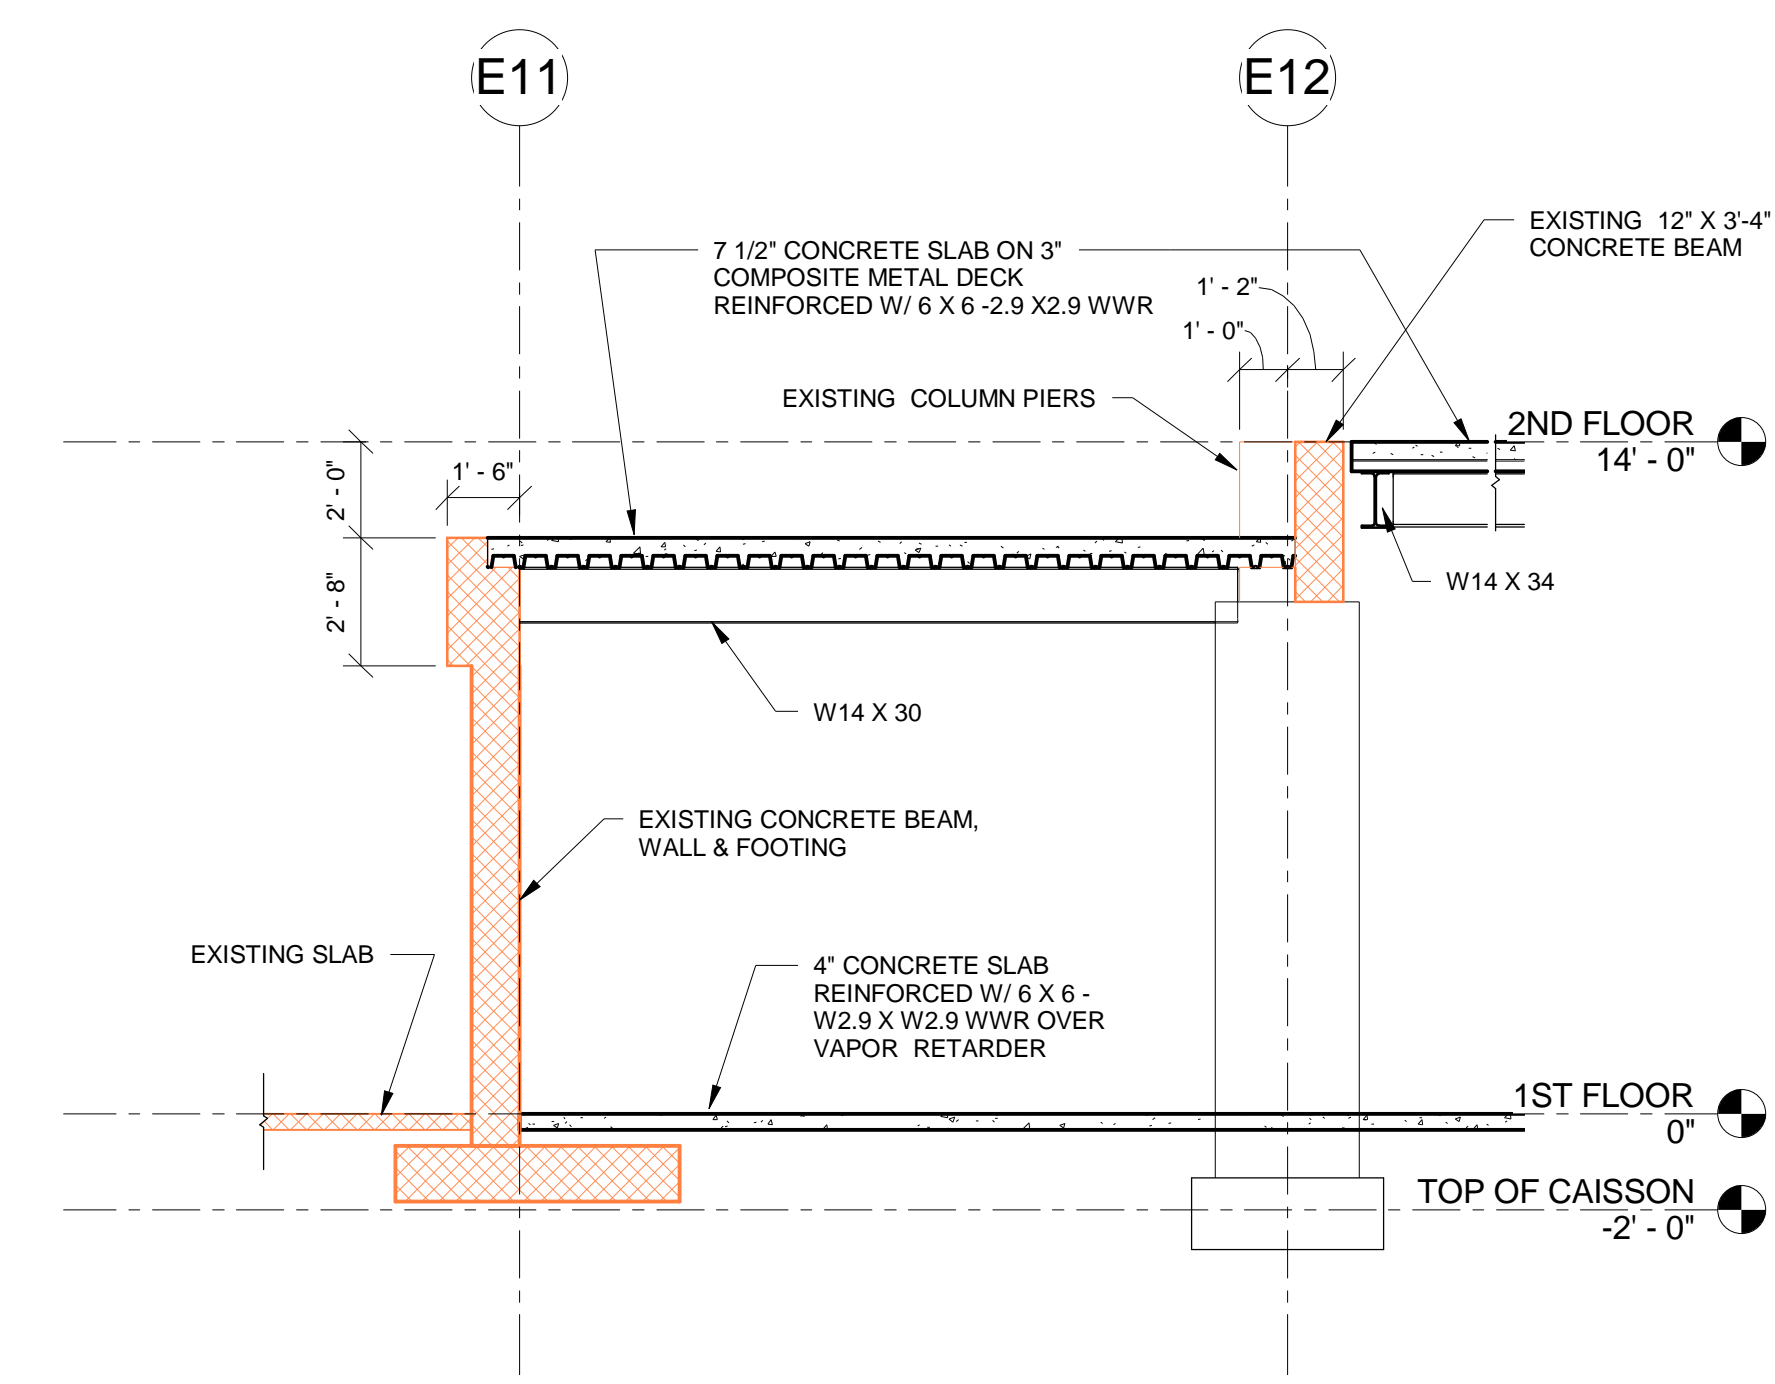


2 SECTION  
S.3.4 1/4" = 1'-0"

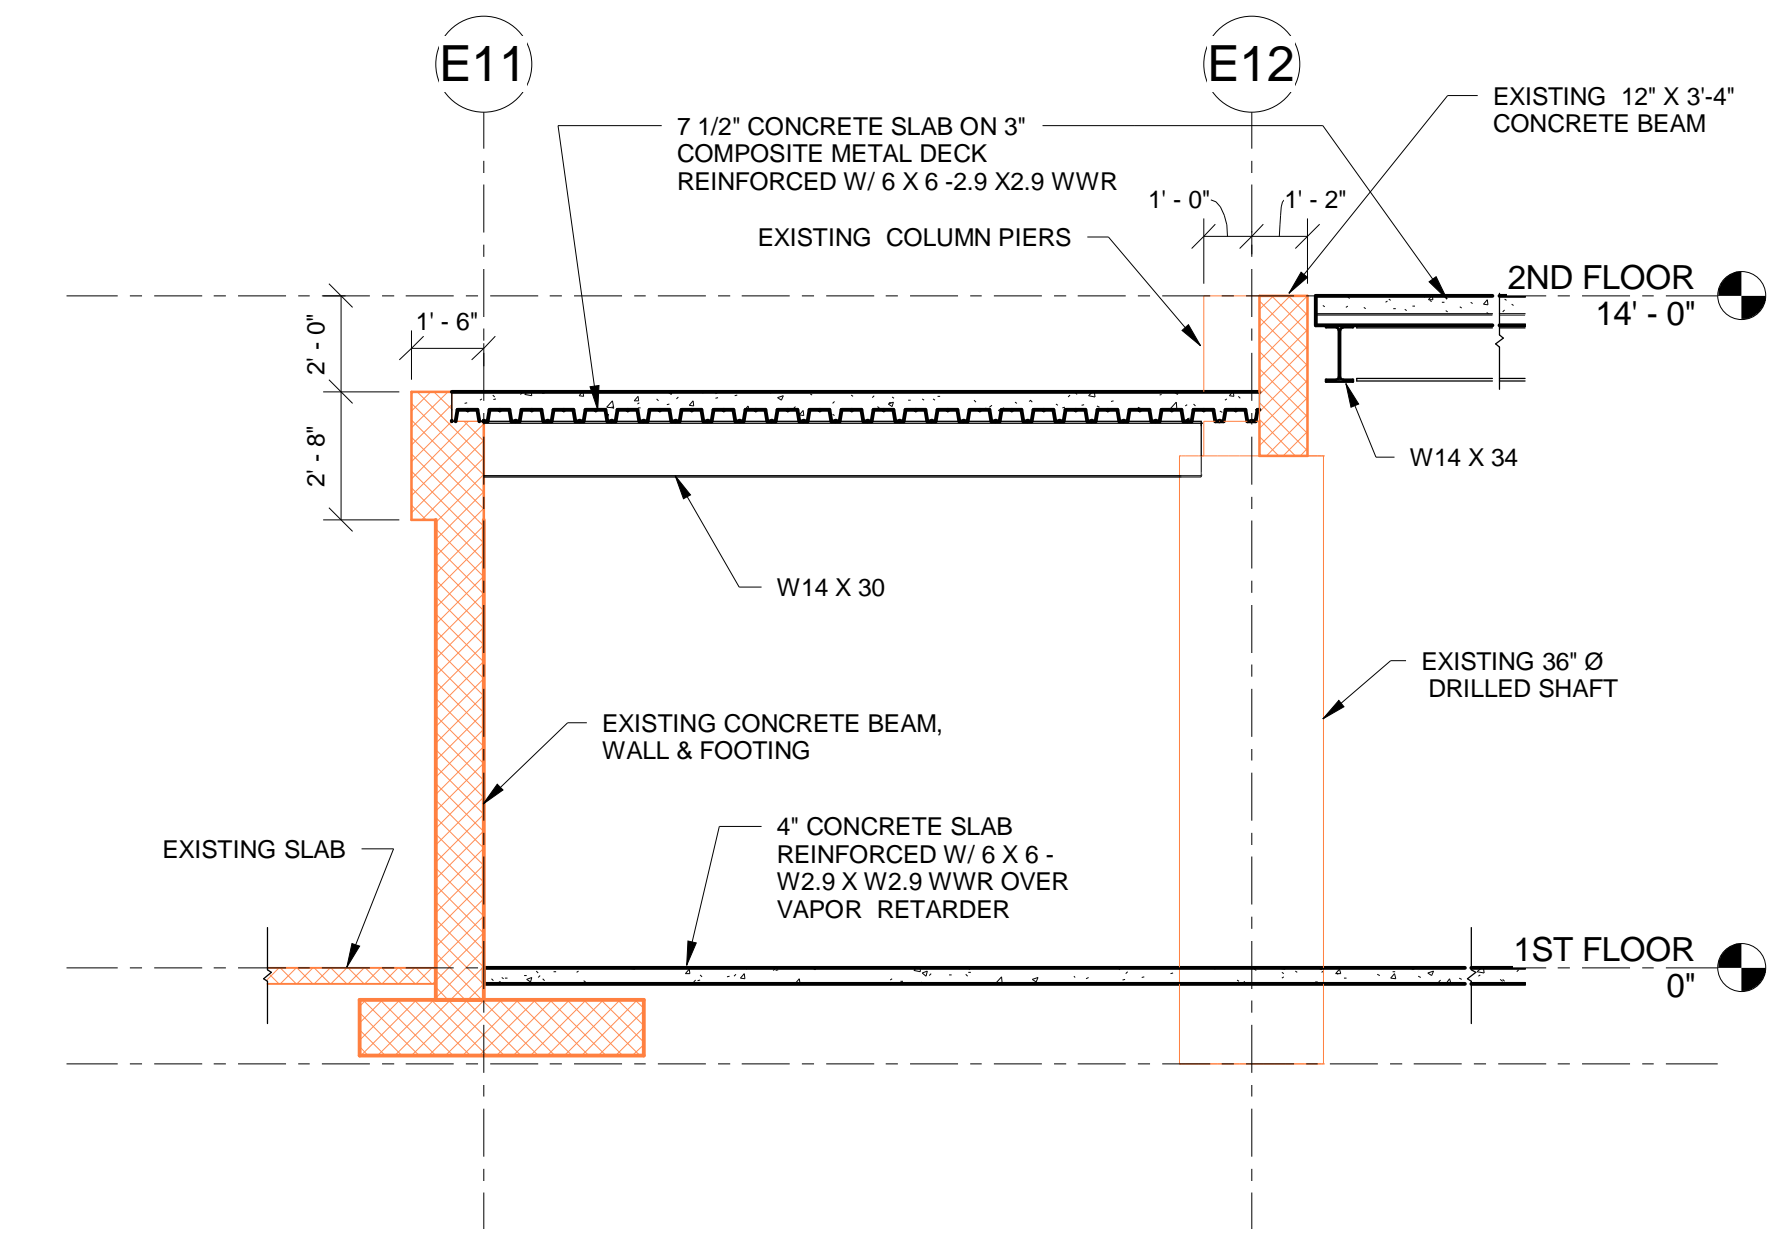


3 SECTION  
S.3.4 1/4" = 1'-0"

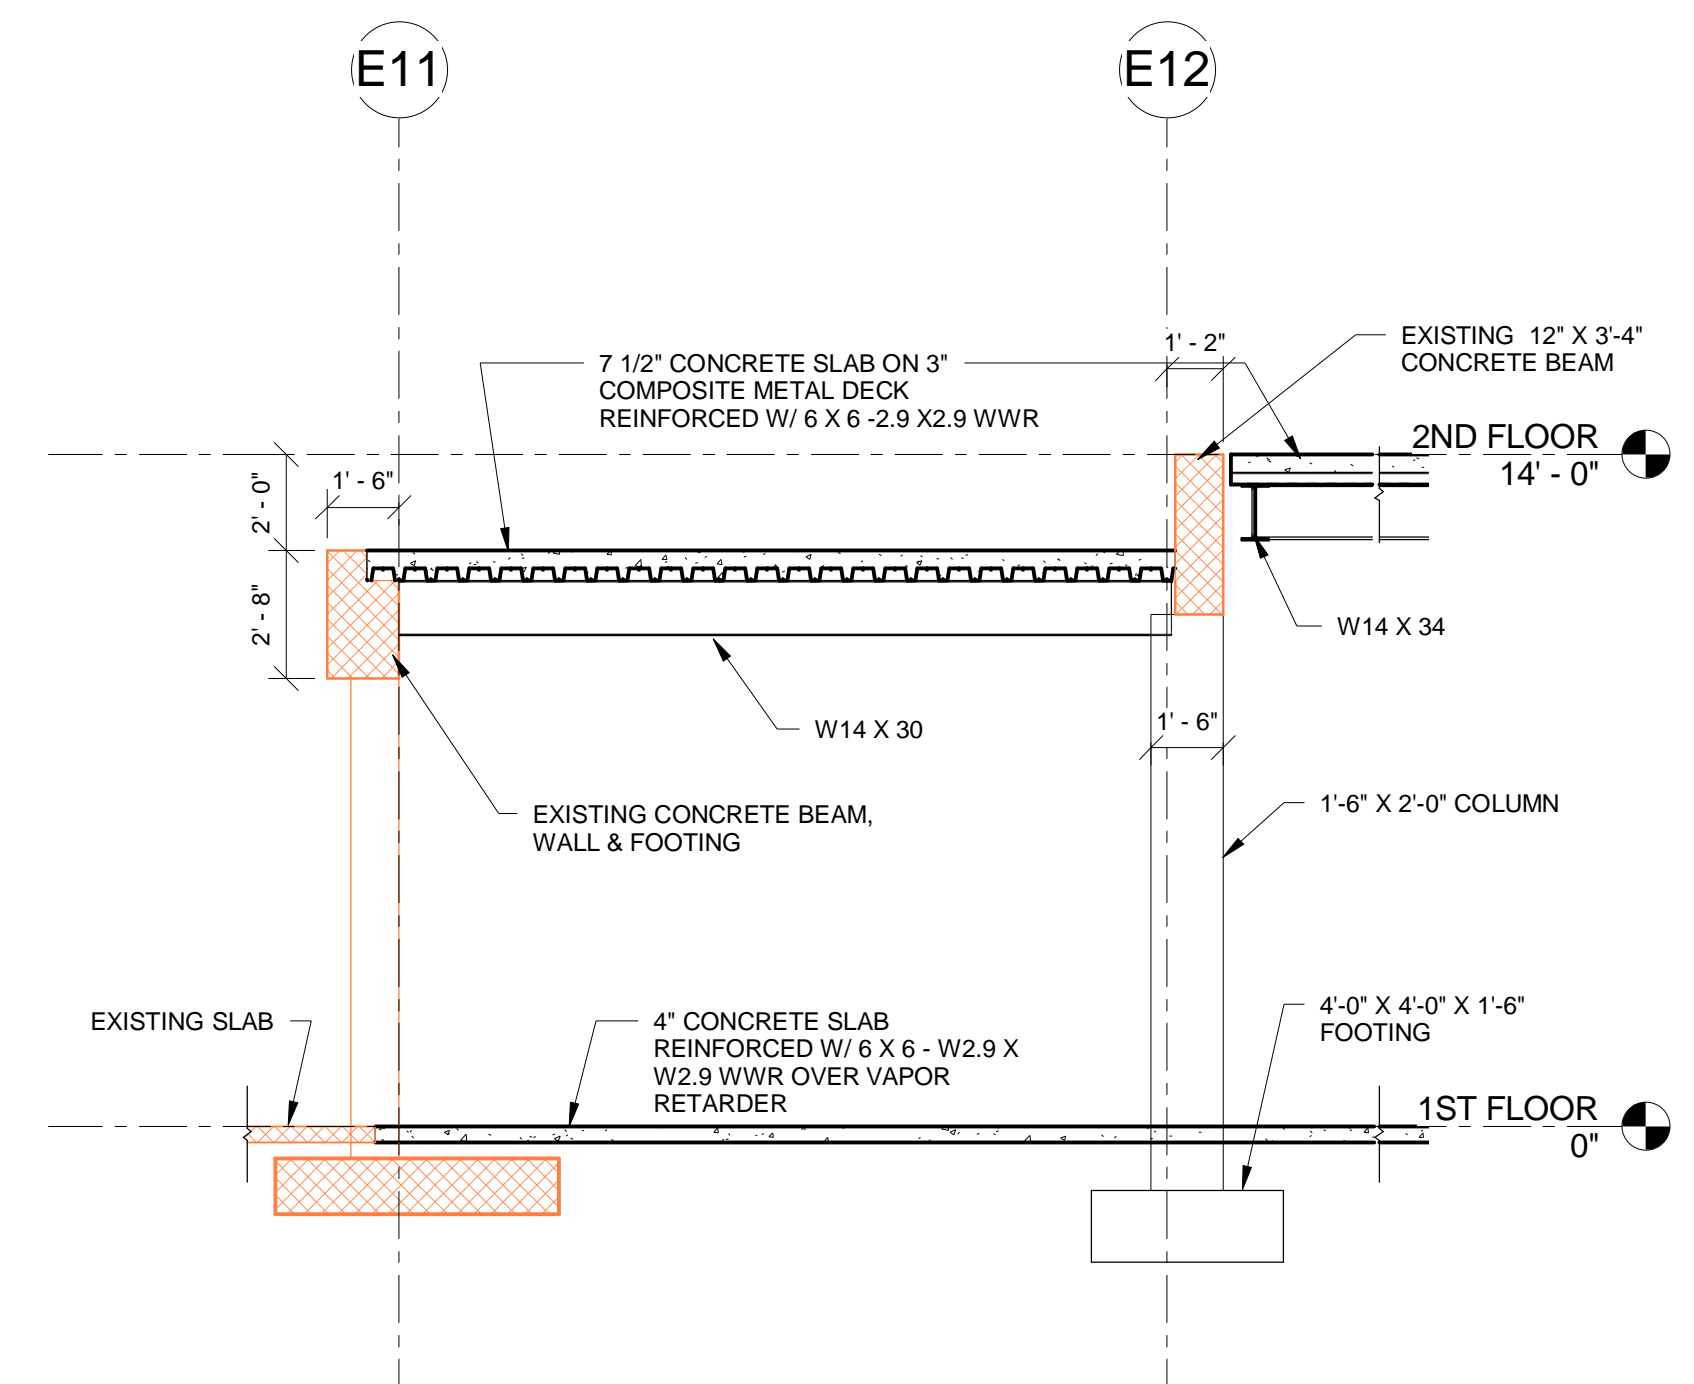


4 SECTION  
S.3.4 1/4" = 1'-0"

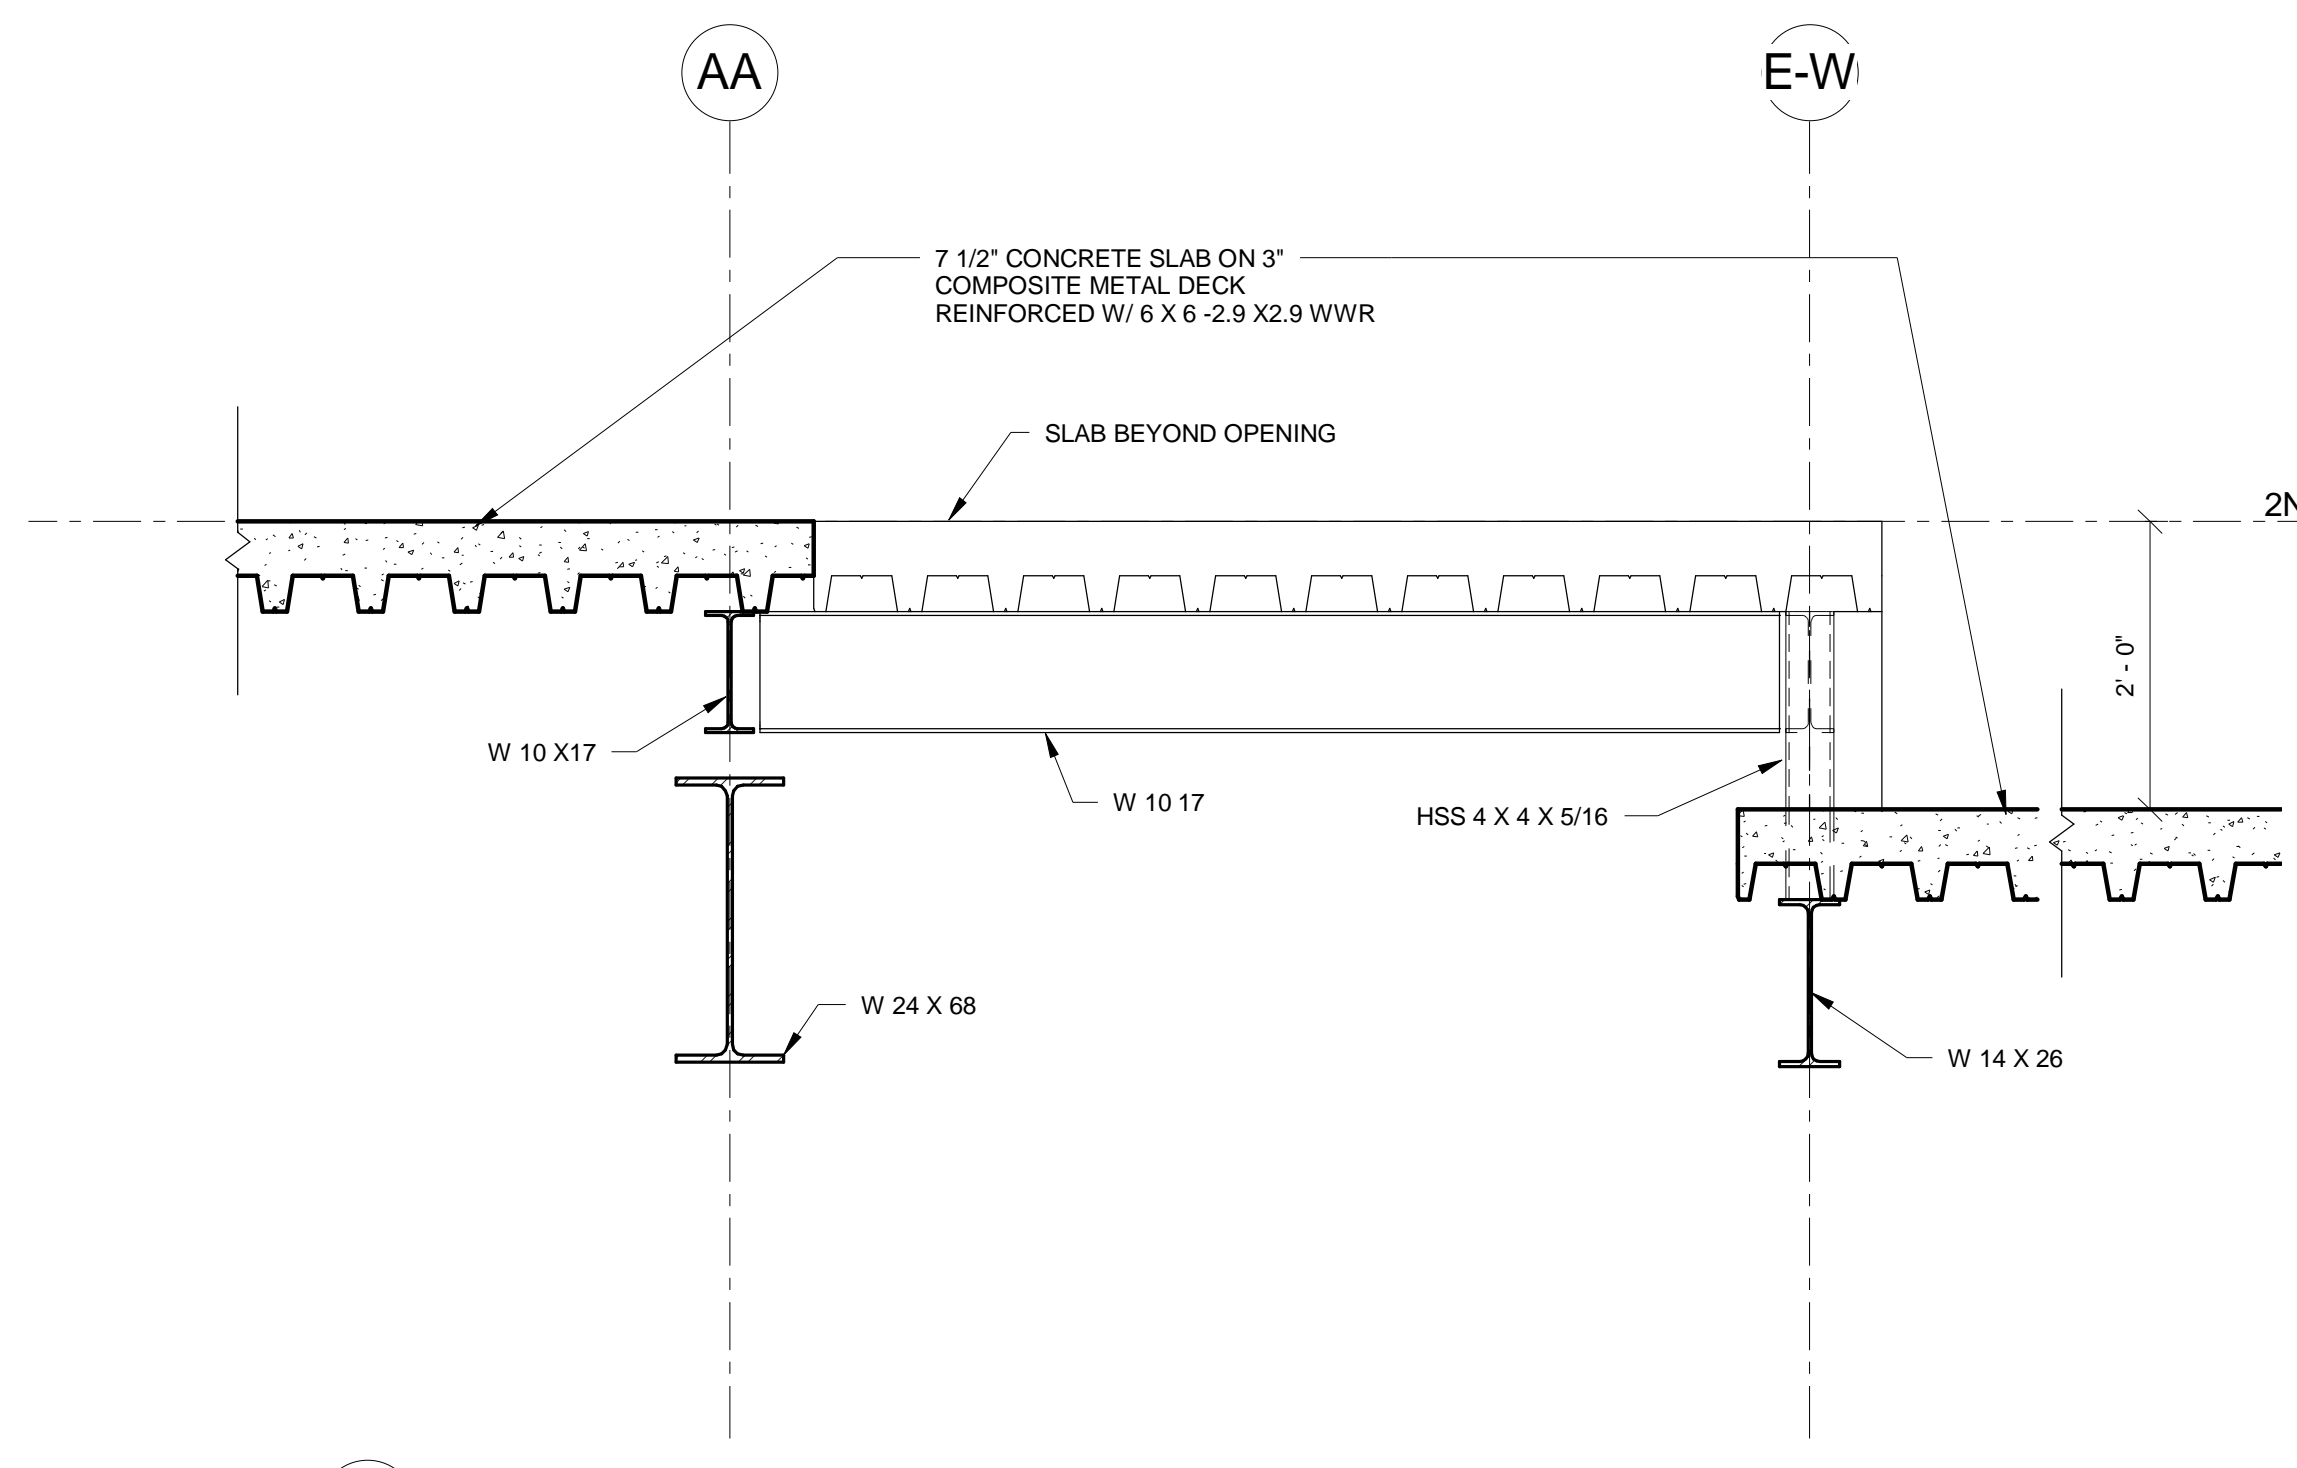

5 SECTION  
S.3.4 3/4" = 1'-0"

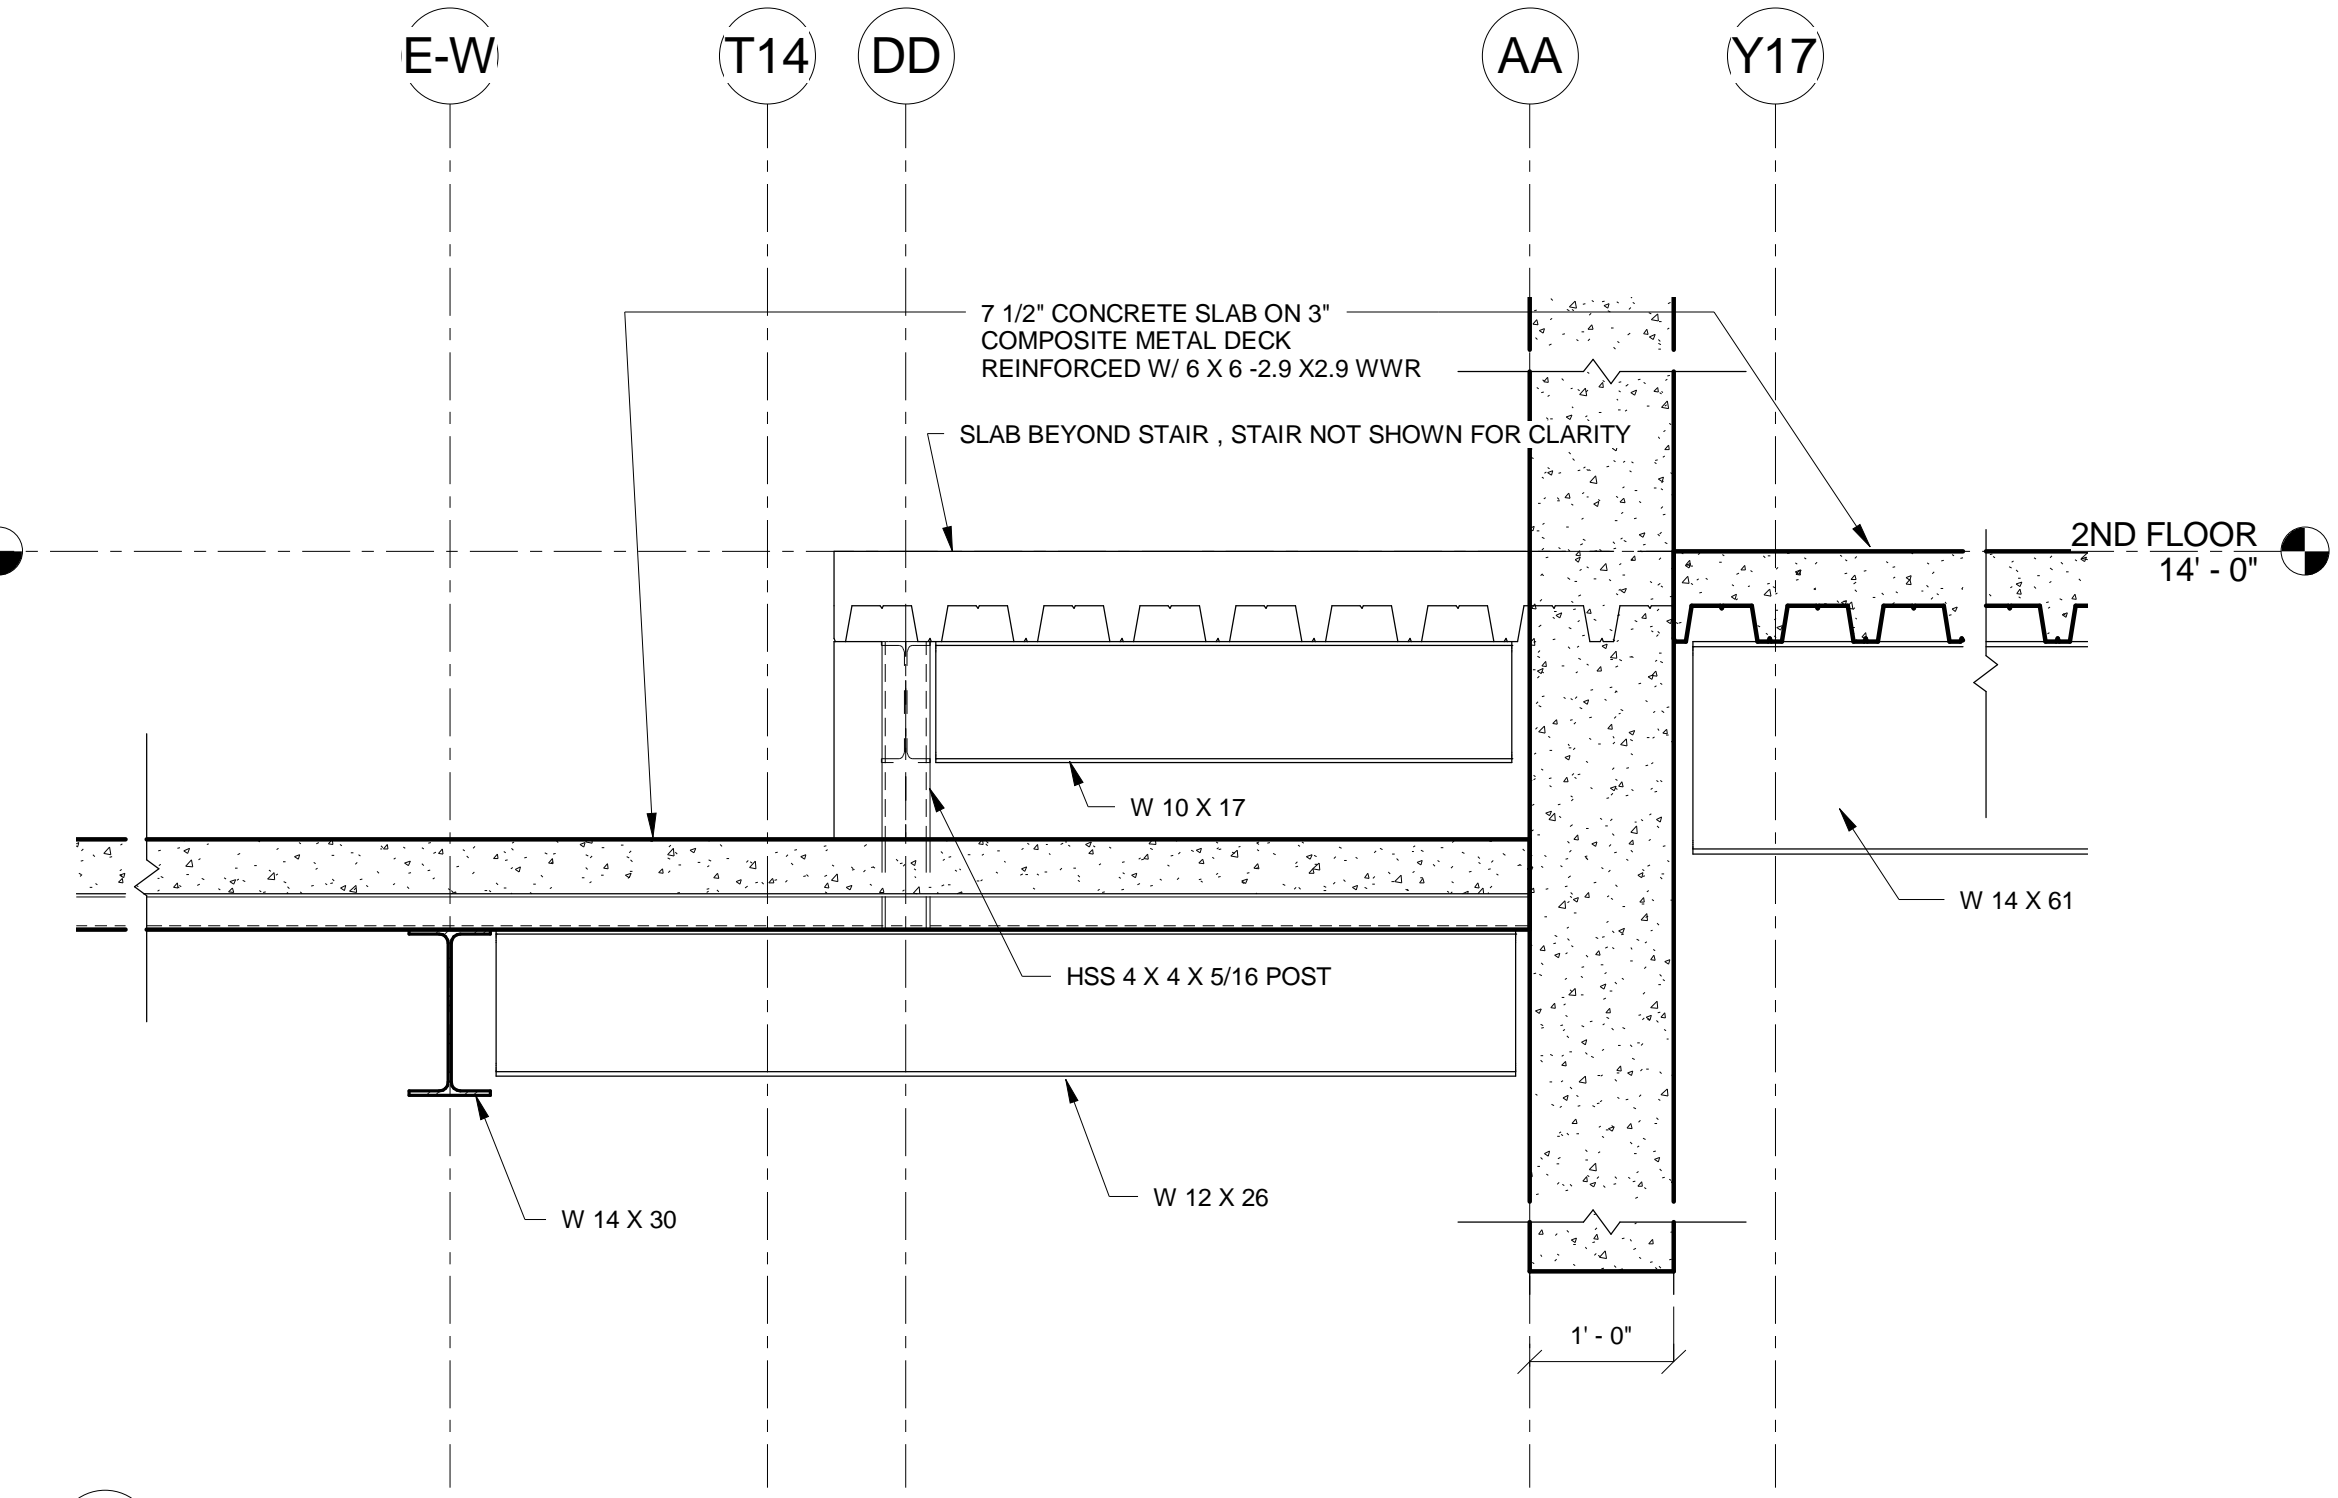


6 SECTION  
S.3.4 3/4" = 1'-0"

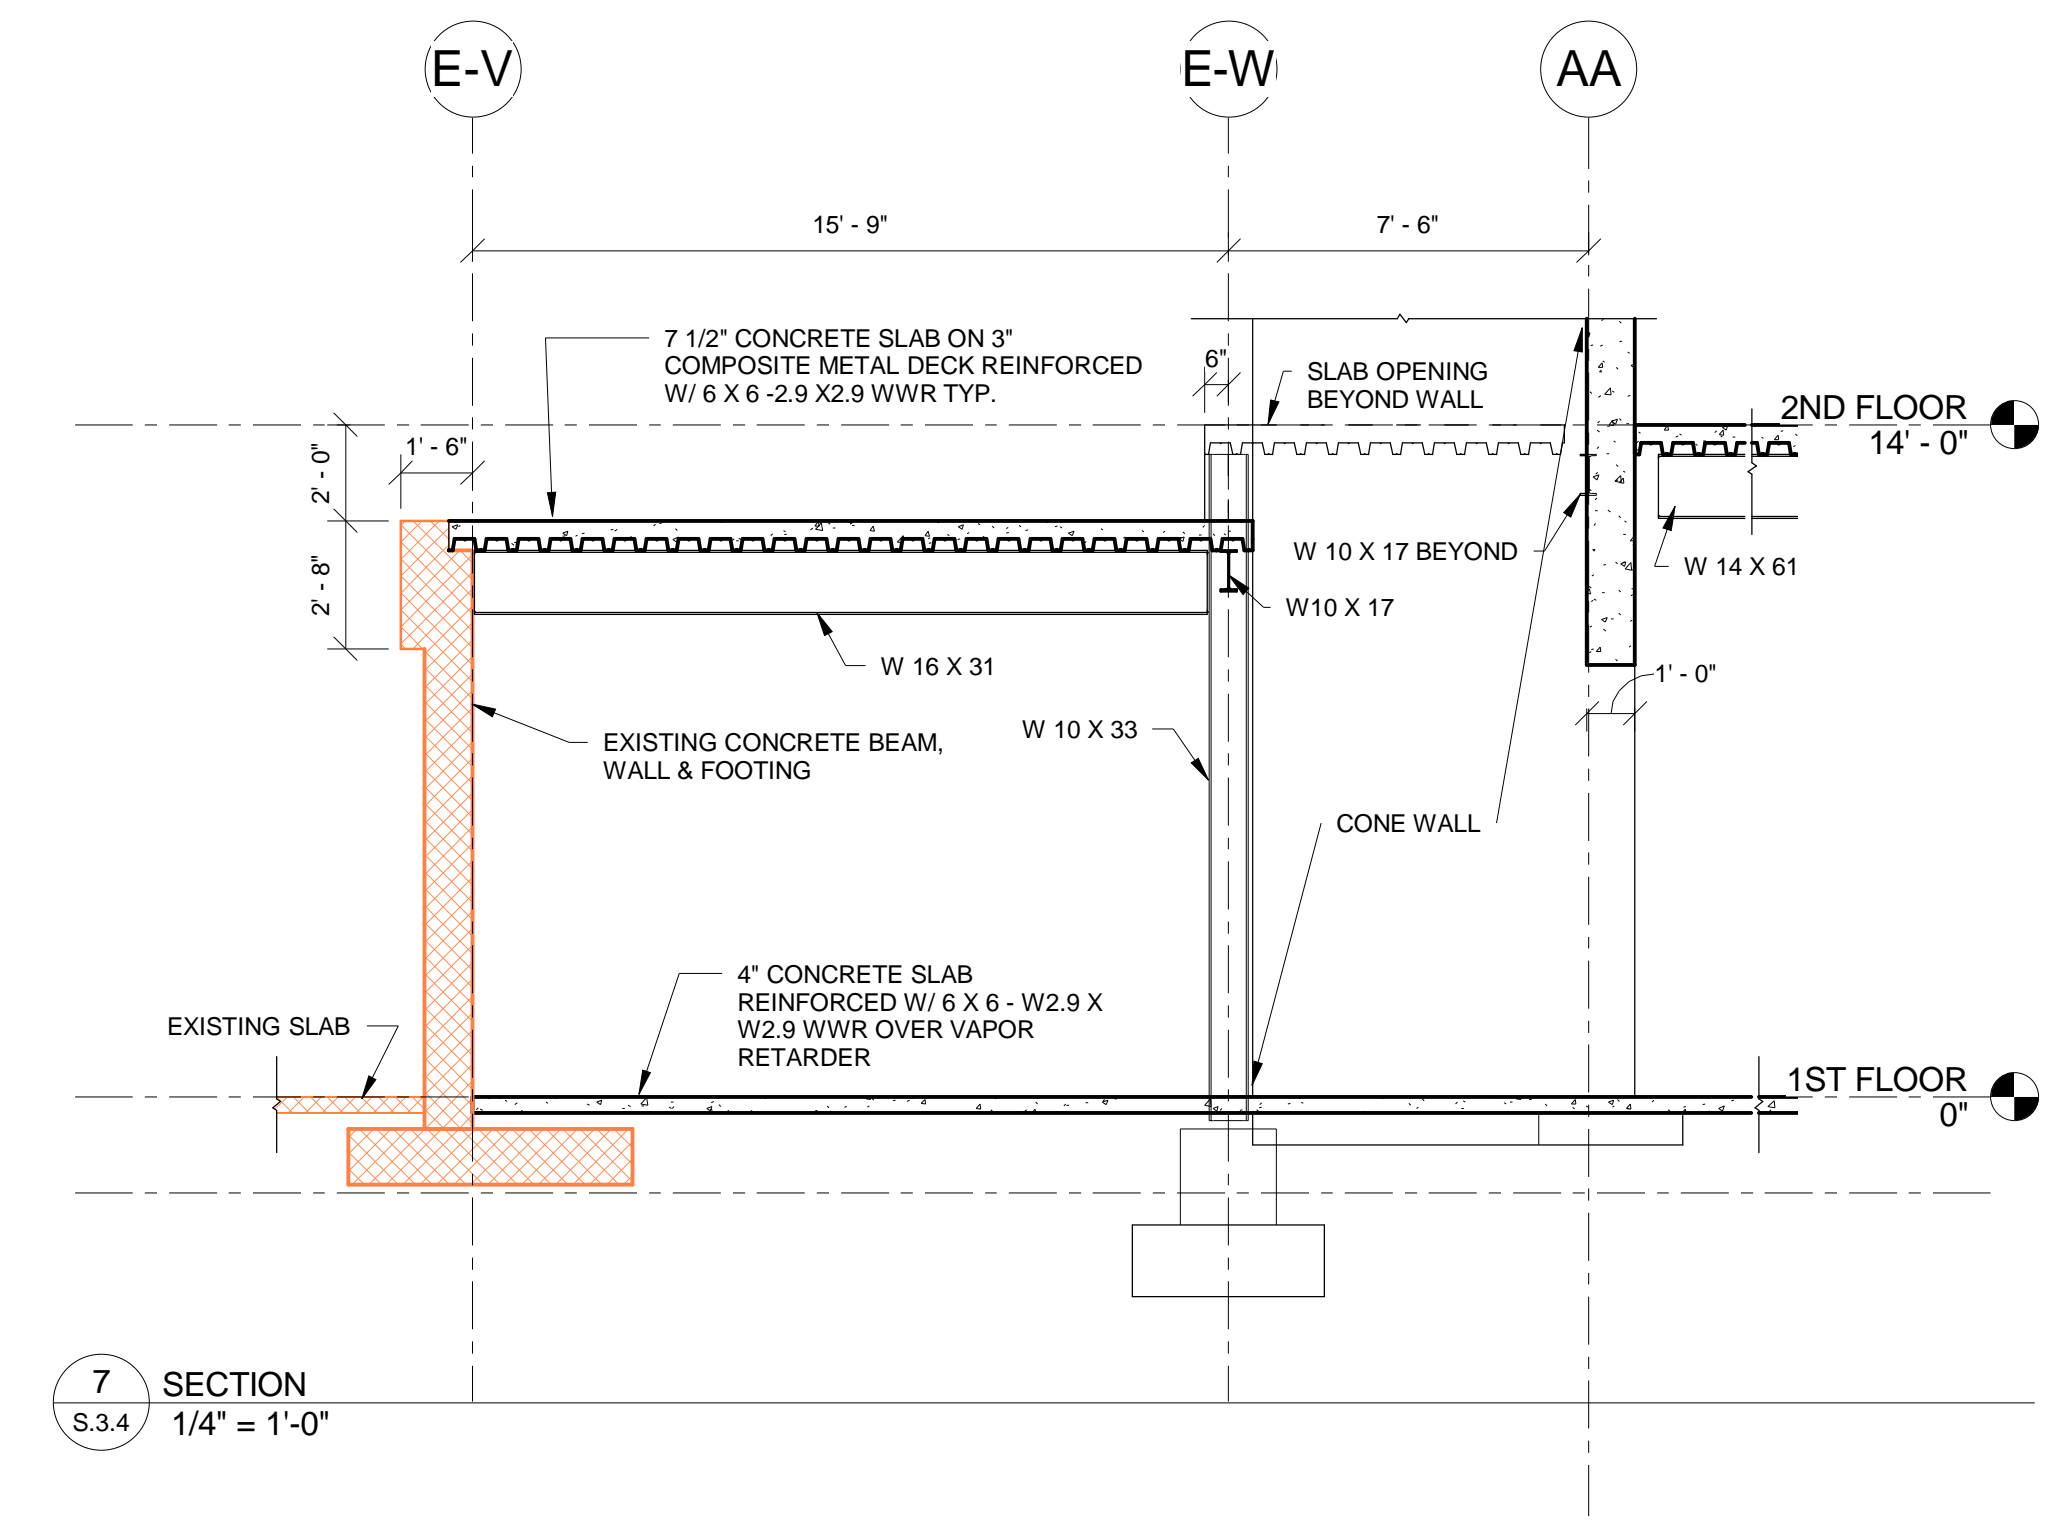

7 SECTION  
S.3.4 1/4" = 1'-0"

75% DD

Northern Kentucky University - Student Recreation Center

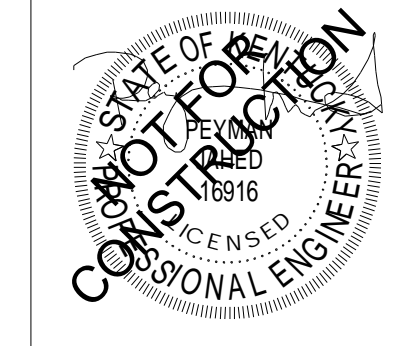

212 North Upper Street  
Lexington, Kentucky 40507-1001  
p 859.252.6664 f 859.253.2358  
www.omniarchitects.com



SECTIONS & DETAILS	#	Revision Date
Project Number	8-22-12	
Project Number		
Date		
Drawn By:	JLL	Checked By: PU

S.3.4

