




1 Section 2  
1/4" = 1'-0"

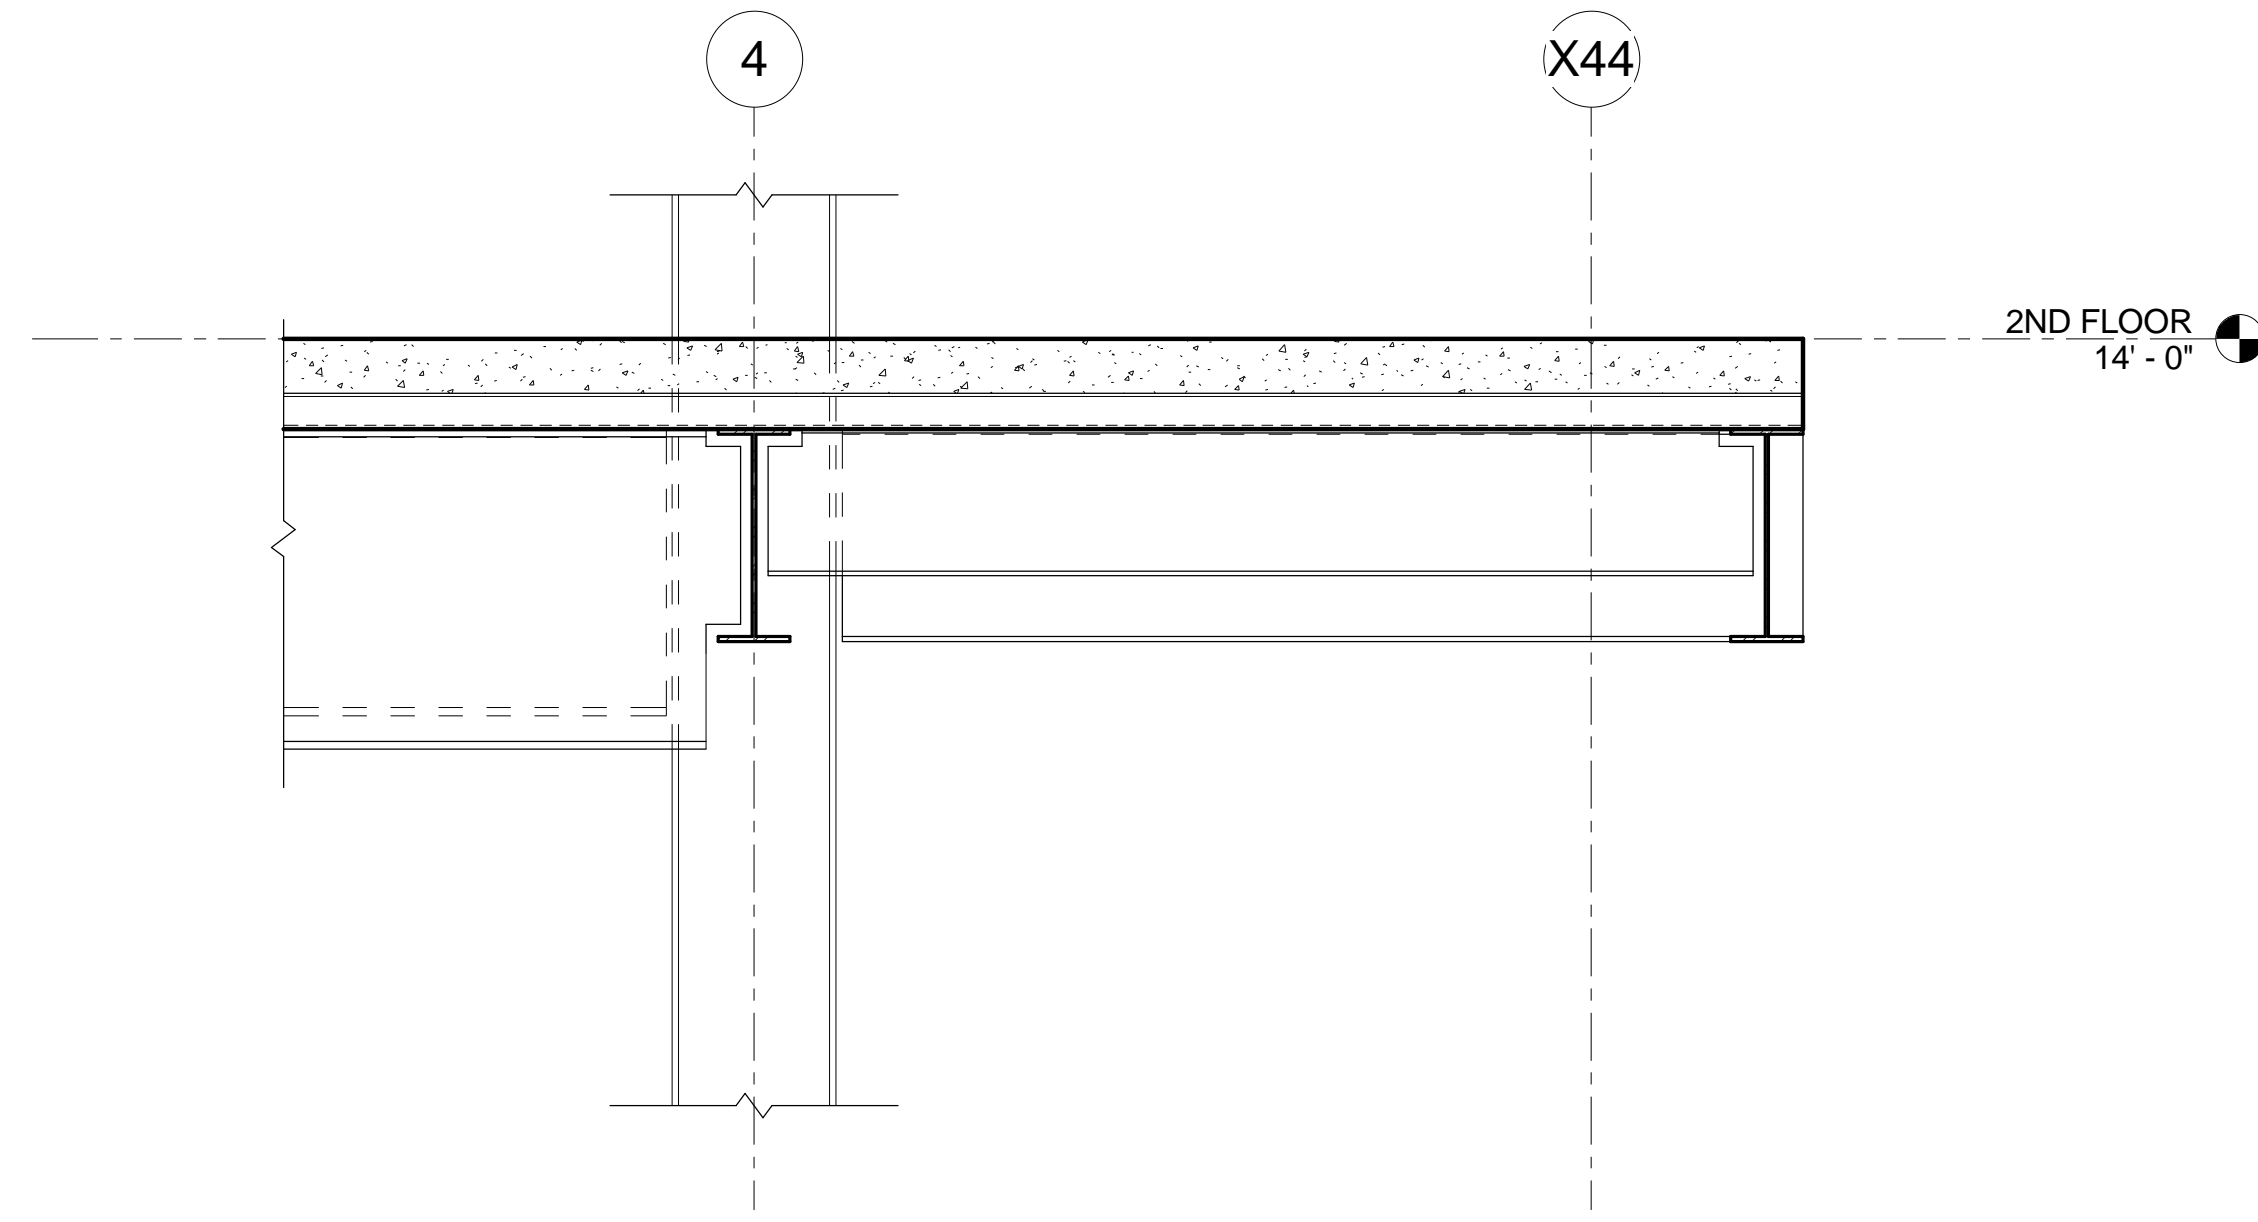


3 Section 6  
3/4" = 1'-0"

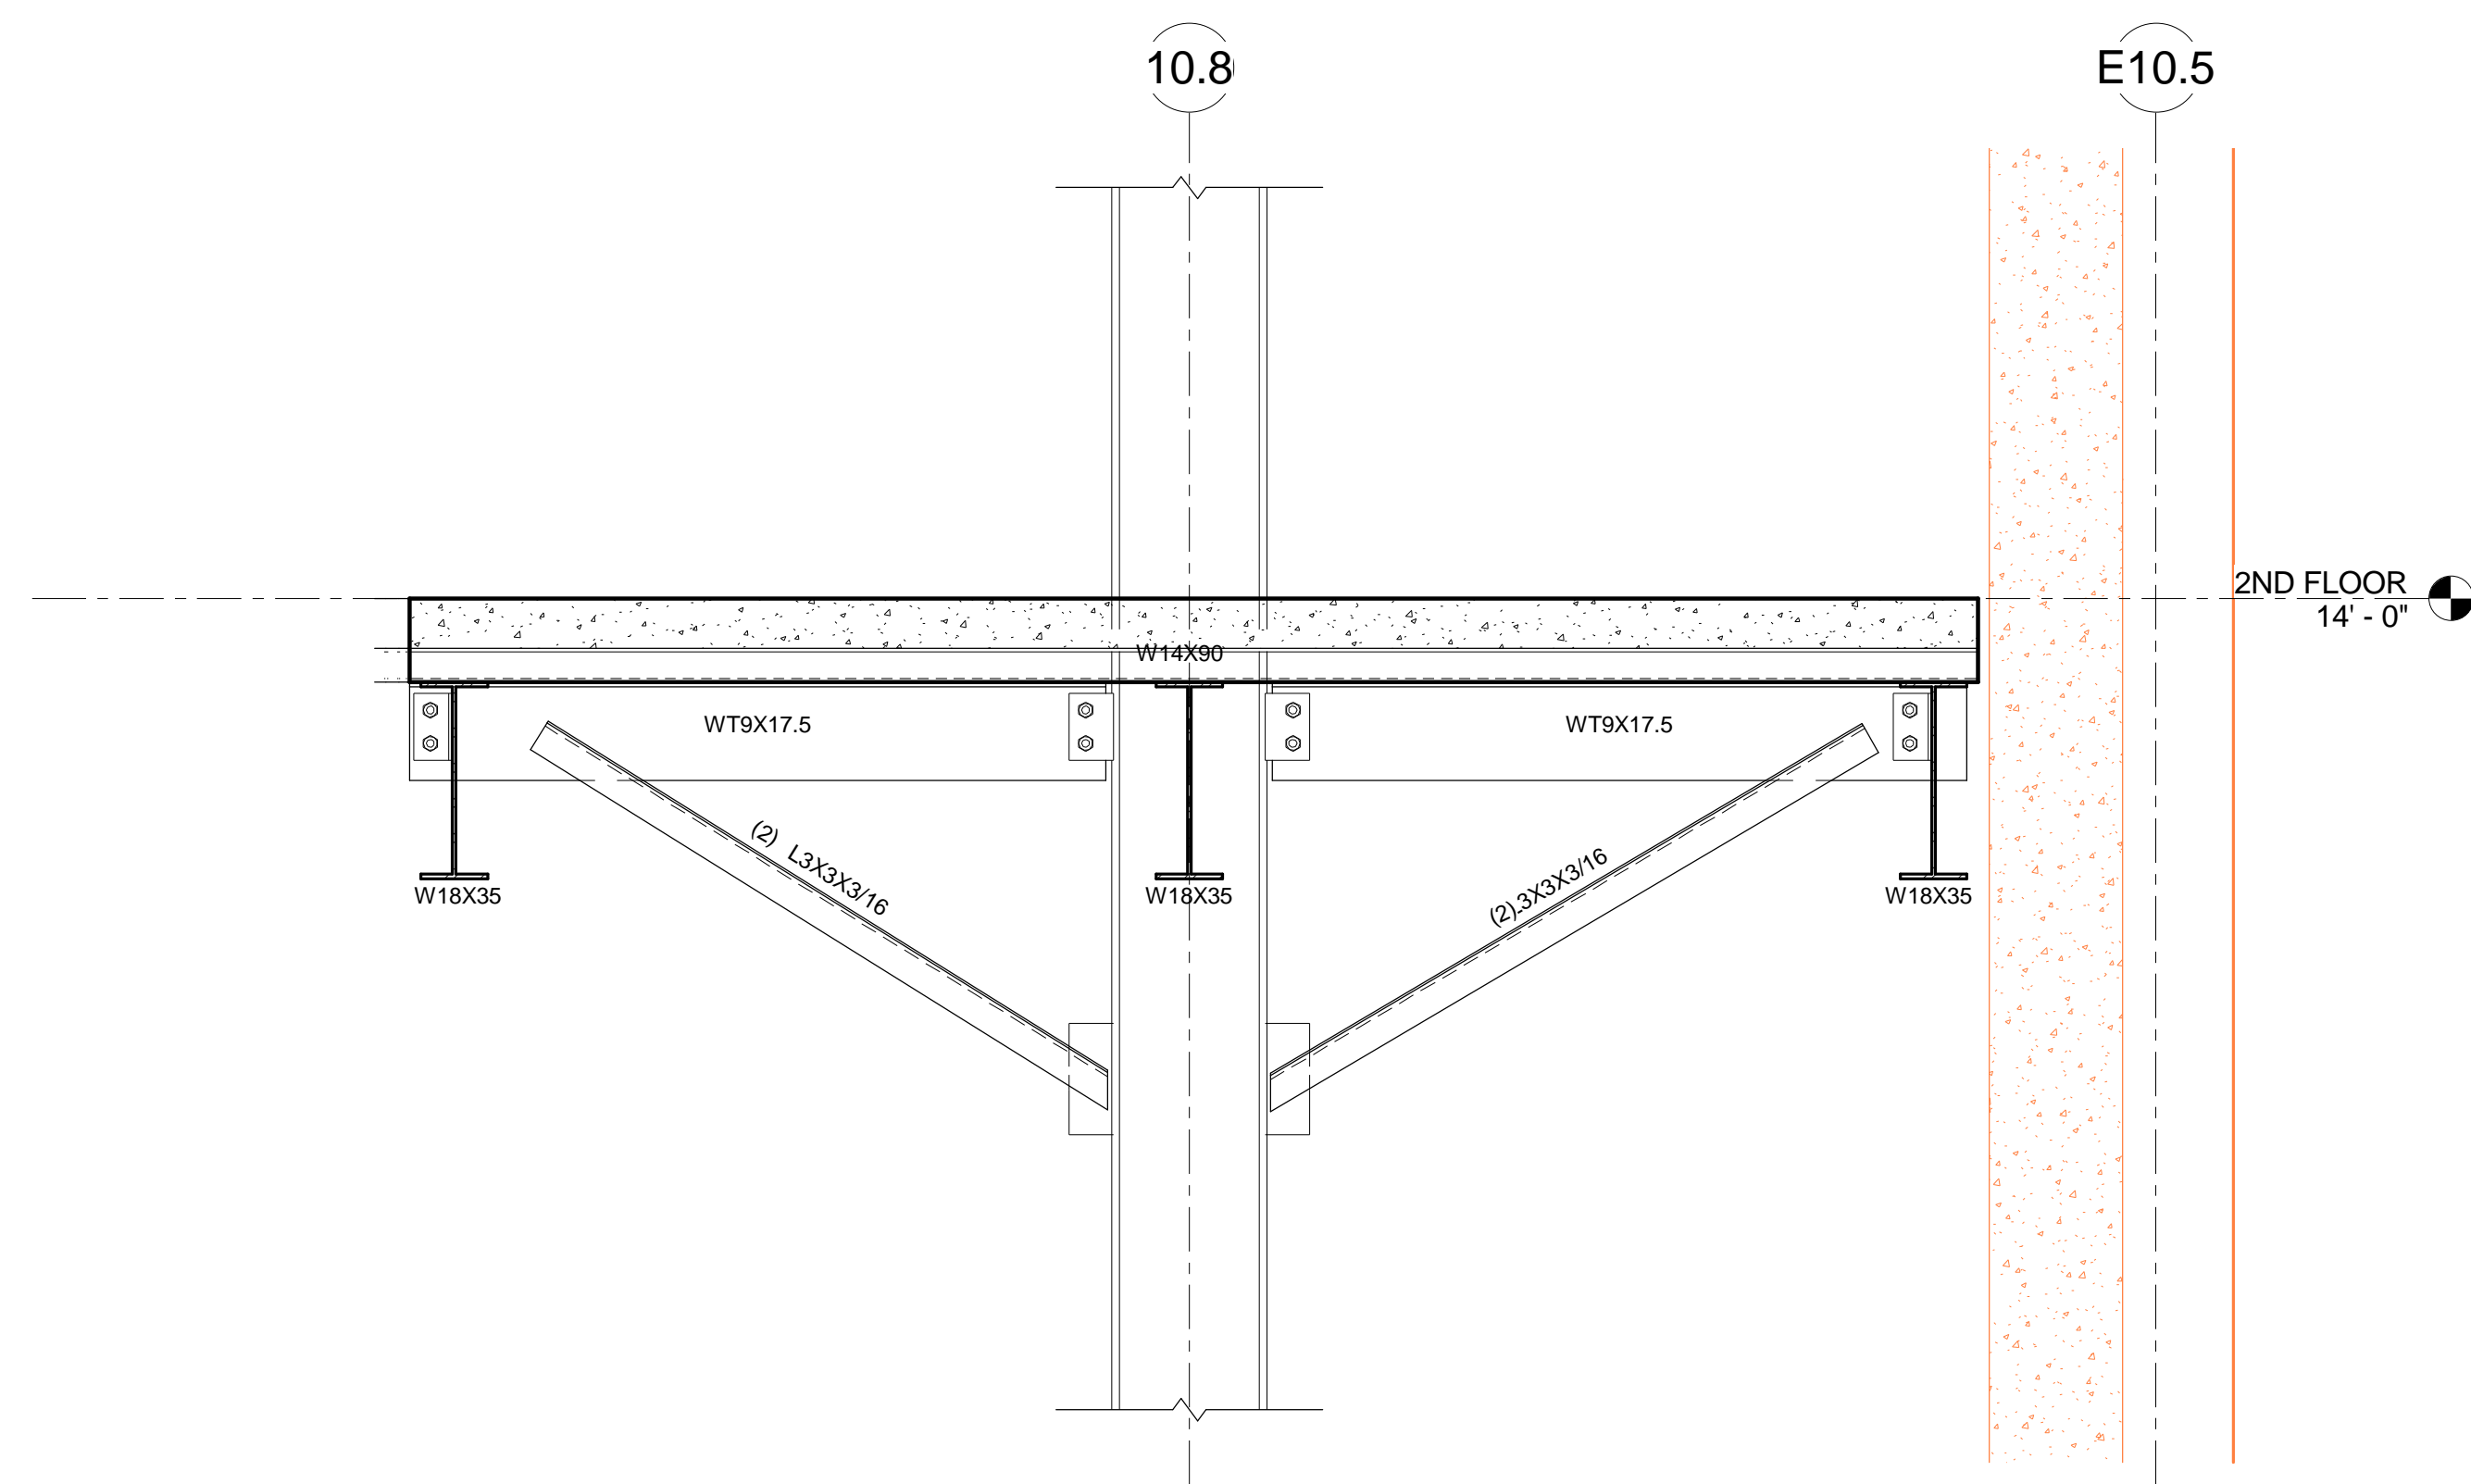


5 Section 10  
3/4" = 1'-0"

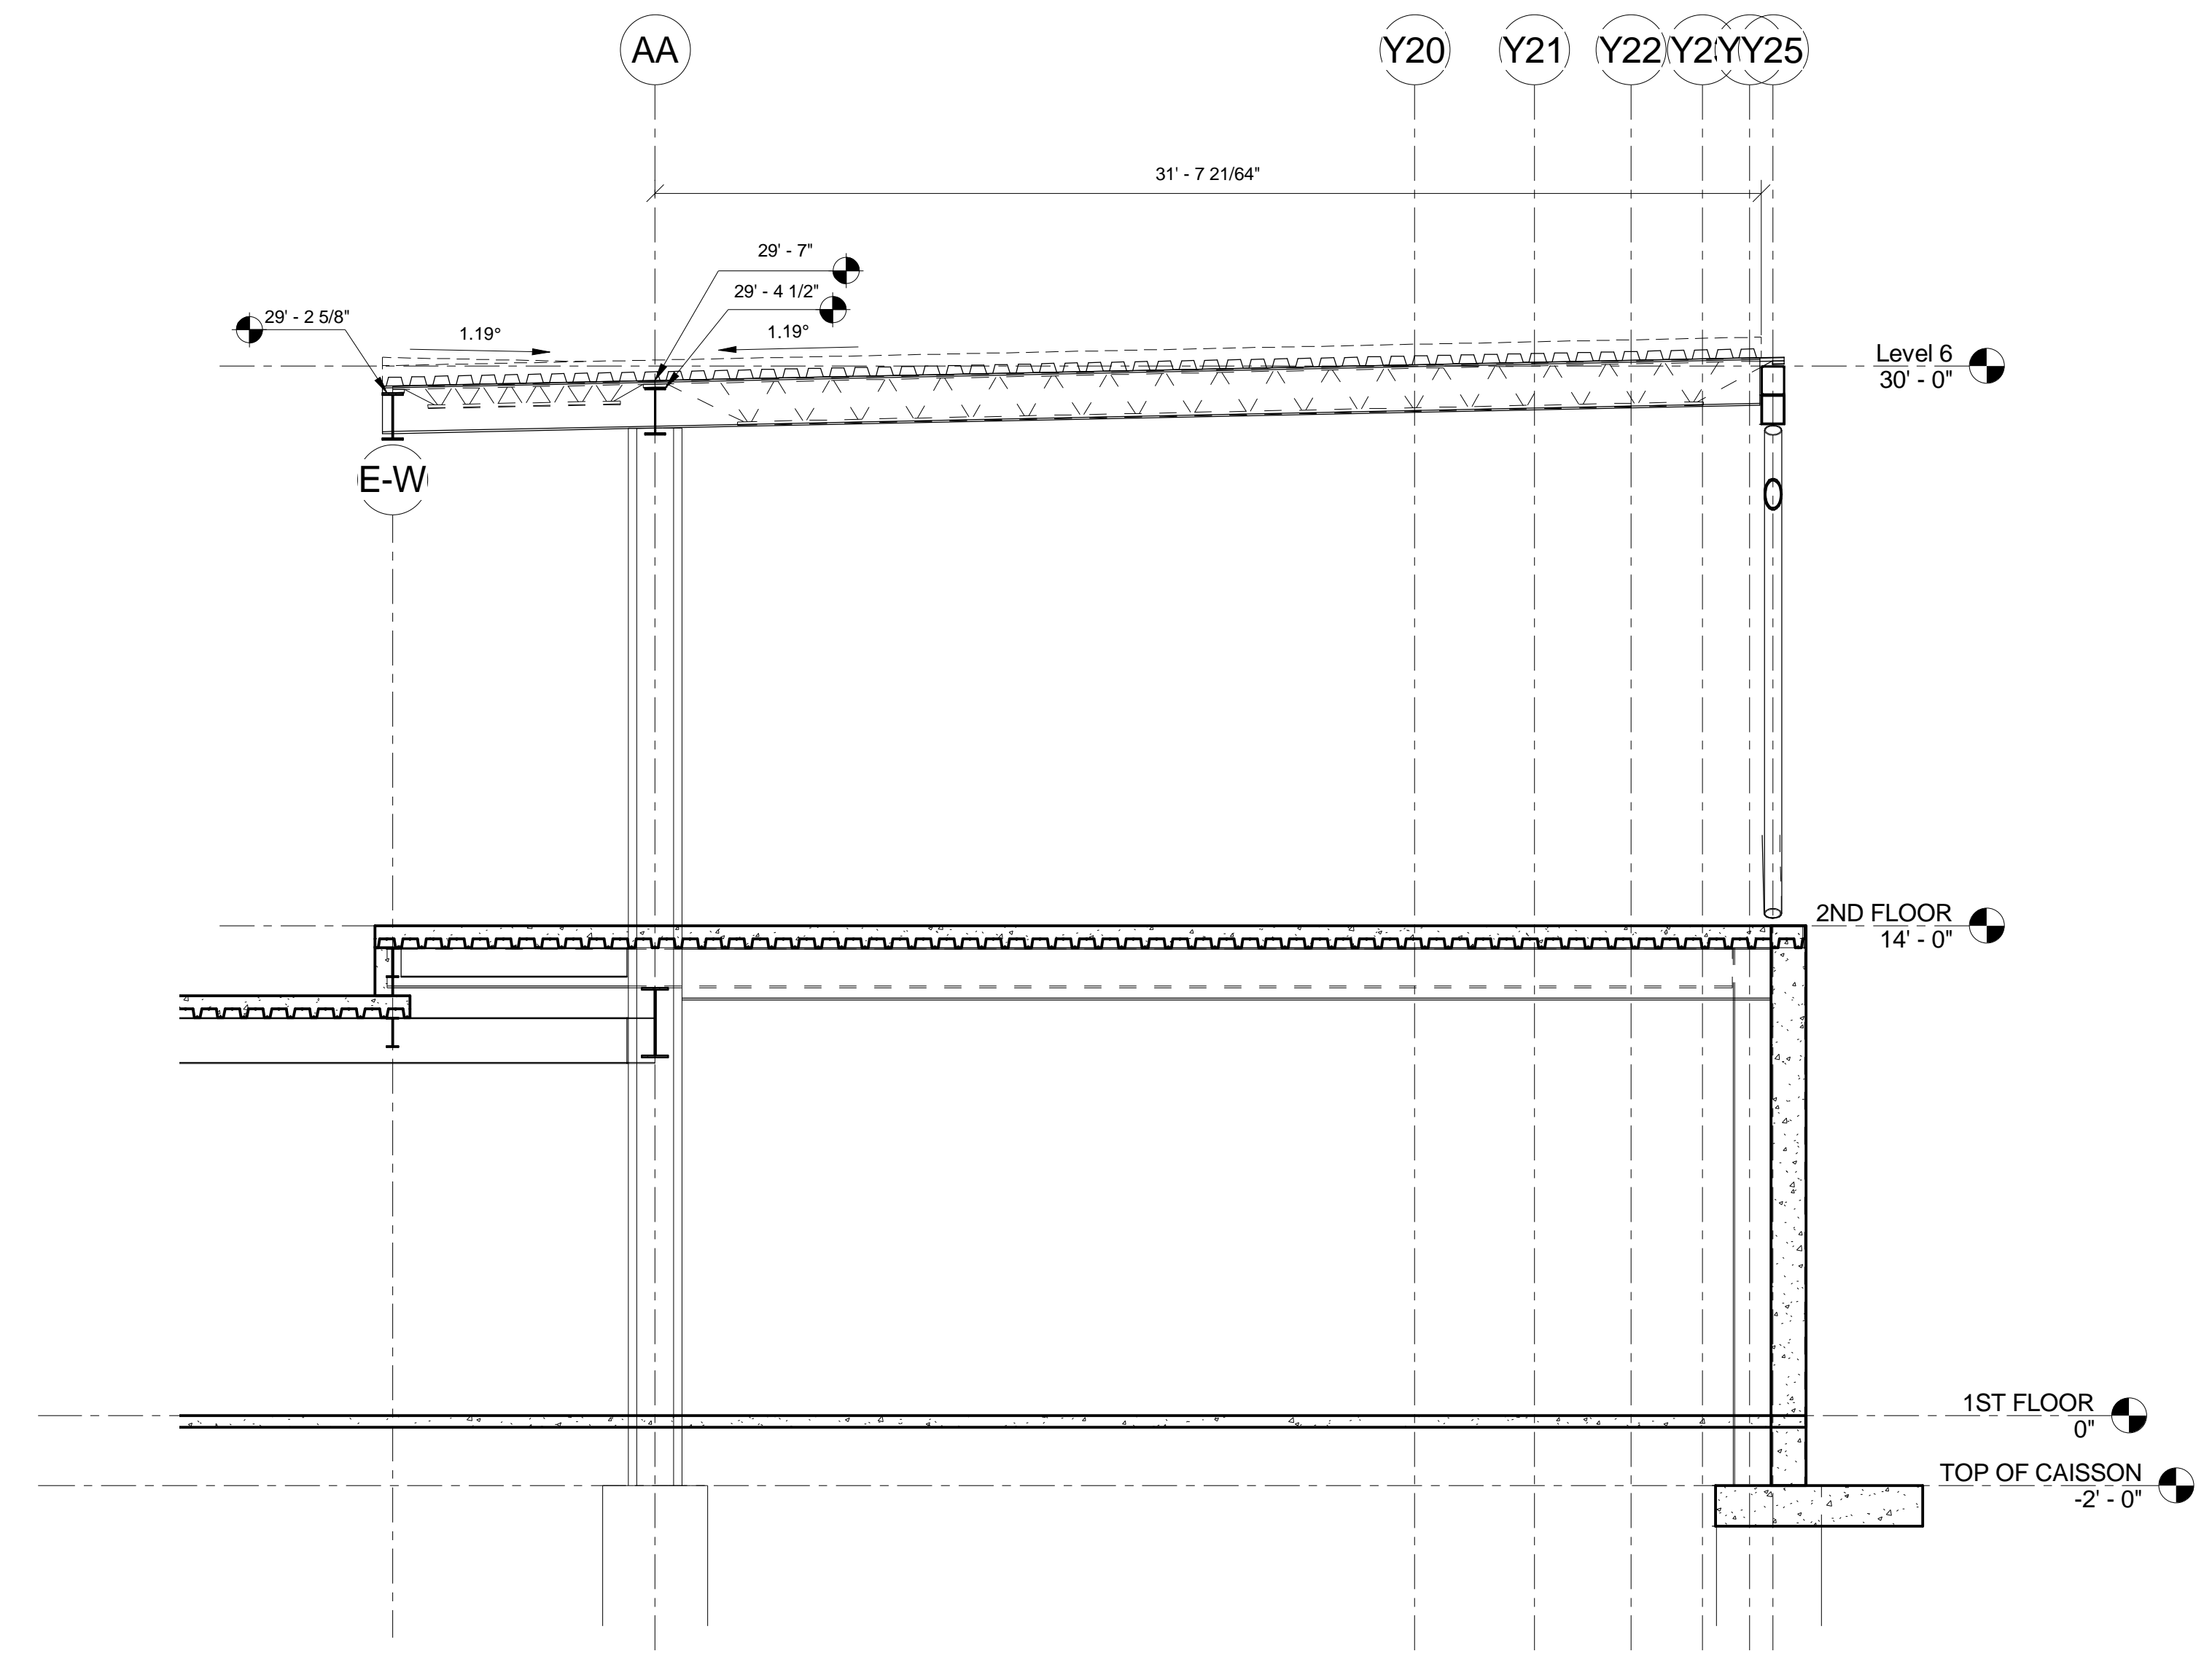

2 Section 3  
1/4" = 1'-0"

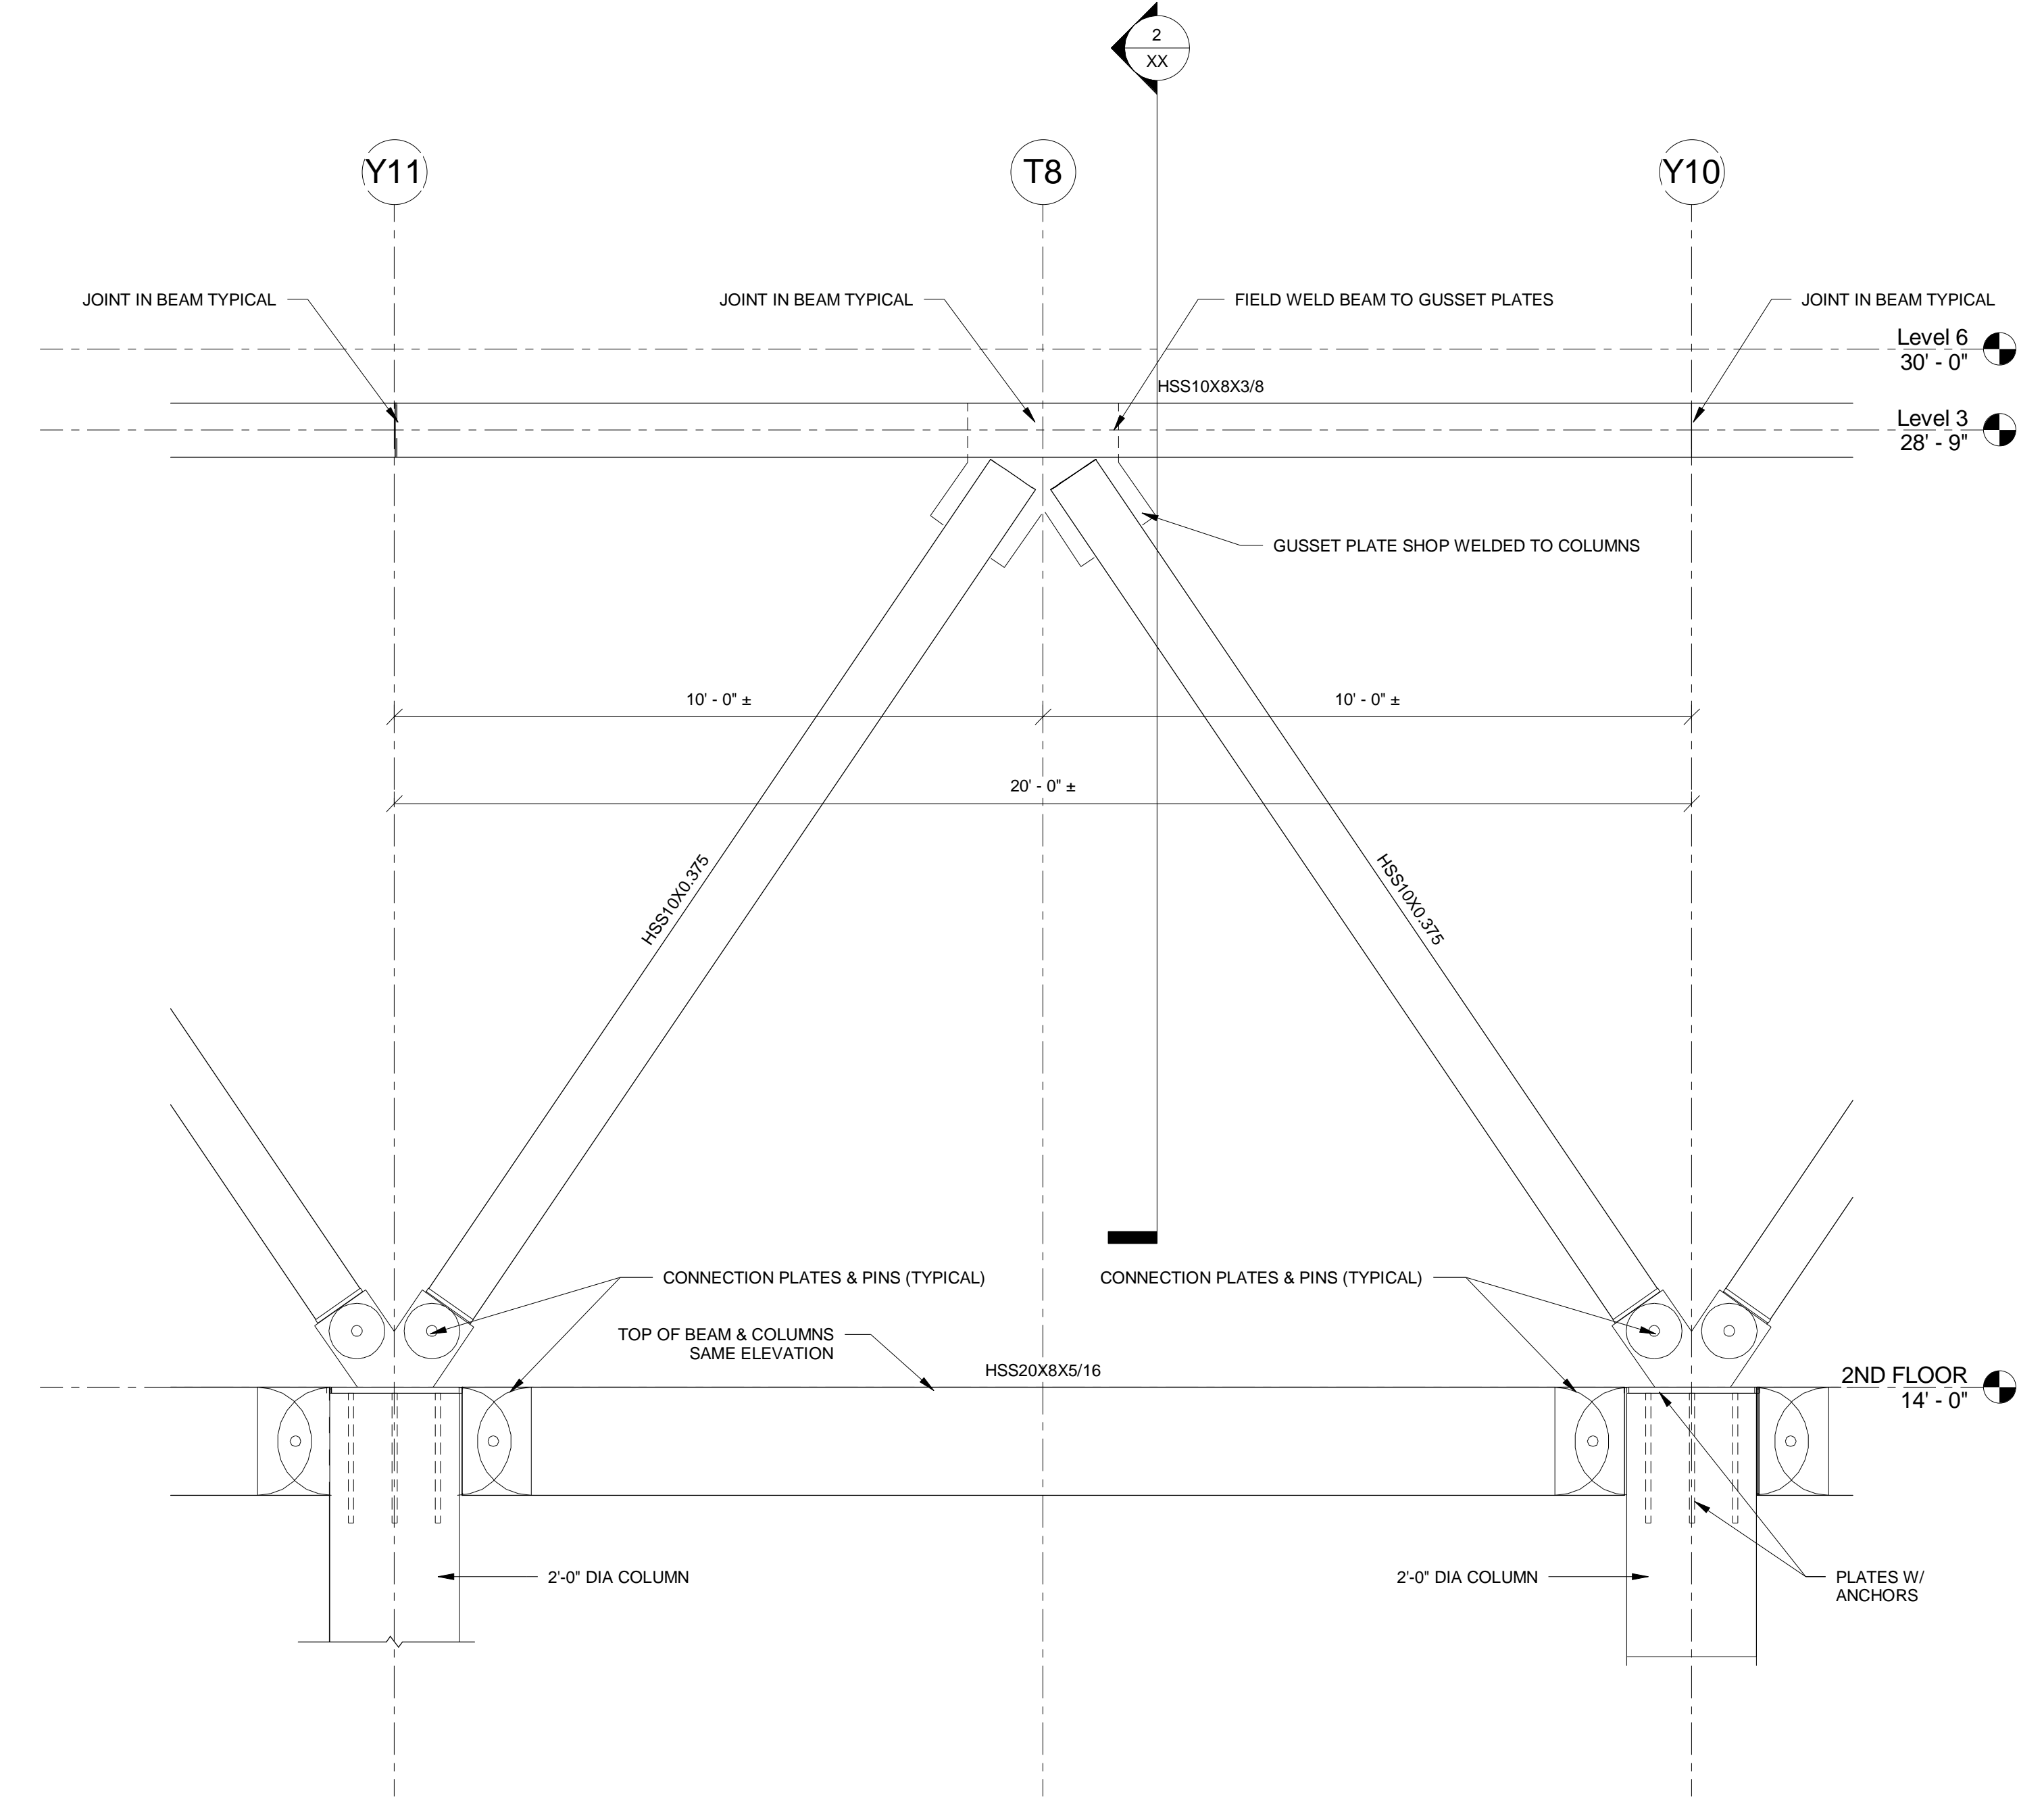

4 Section 5  
1/2" = 1'-0"

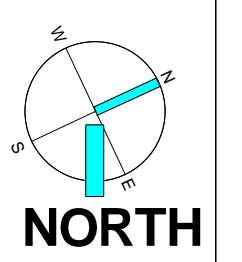

# Northern Kentucky University - Student Recreation Center

DETAILS	#	Revision Date

Drawing Name:  
NKU Project Number:  
Project Number:  
Date:  
Drawn By: Author  
Checked By: Checker

Omni  
ARCHITECTS  
212 North Upper Street  
Lexington, Kentucky 40507-1001  
p 859.252.6664 f 859.253.2358  
www.omniarchitects.com

NOT FOR  
CONSTRUCTION

S.3.2