




1 SECTION
S.3.3 1/4" = 1'-0"

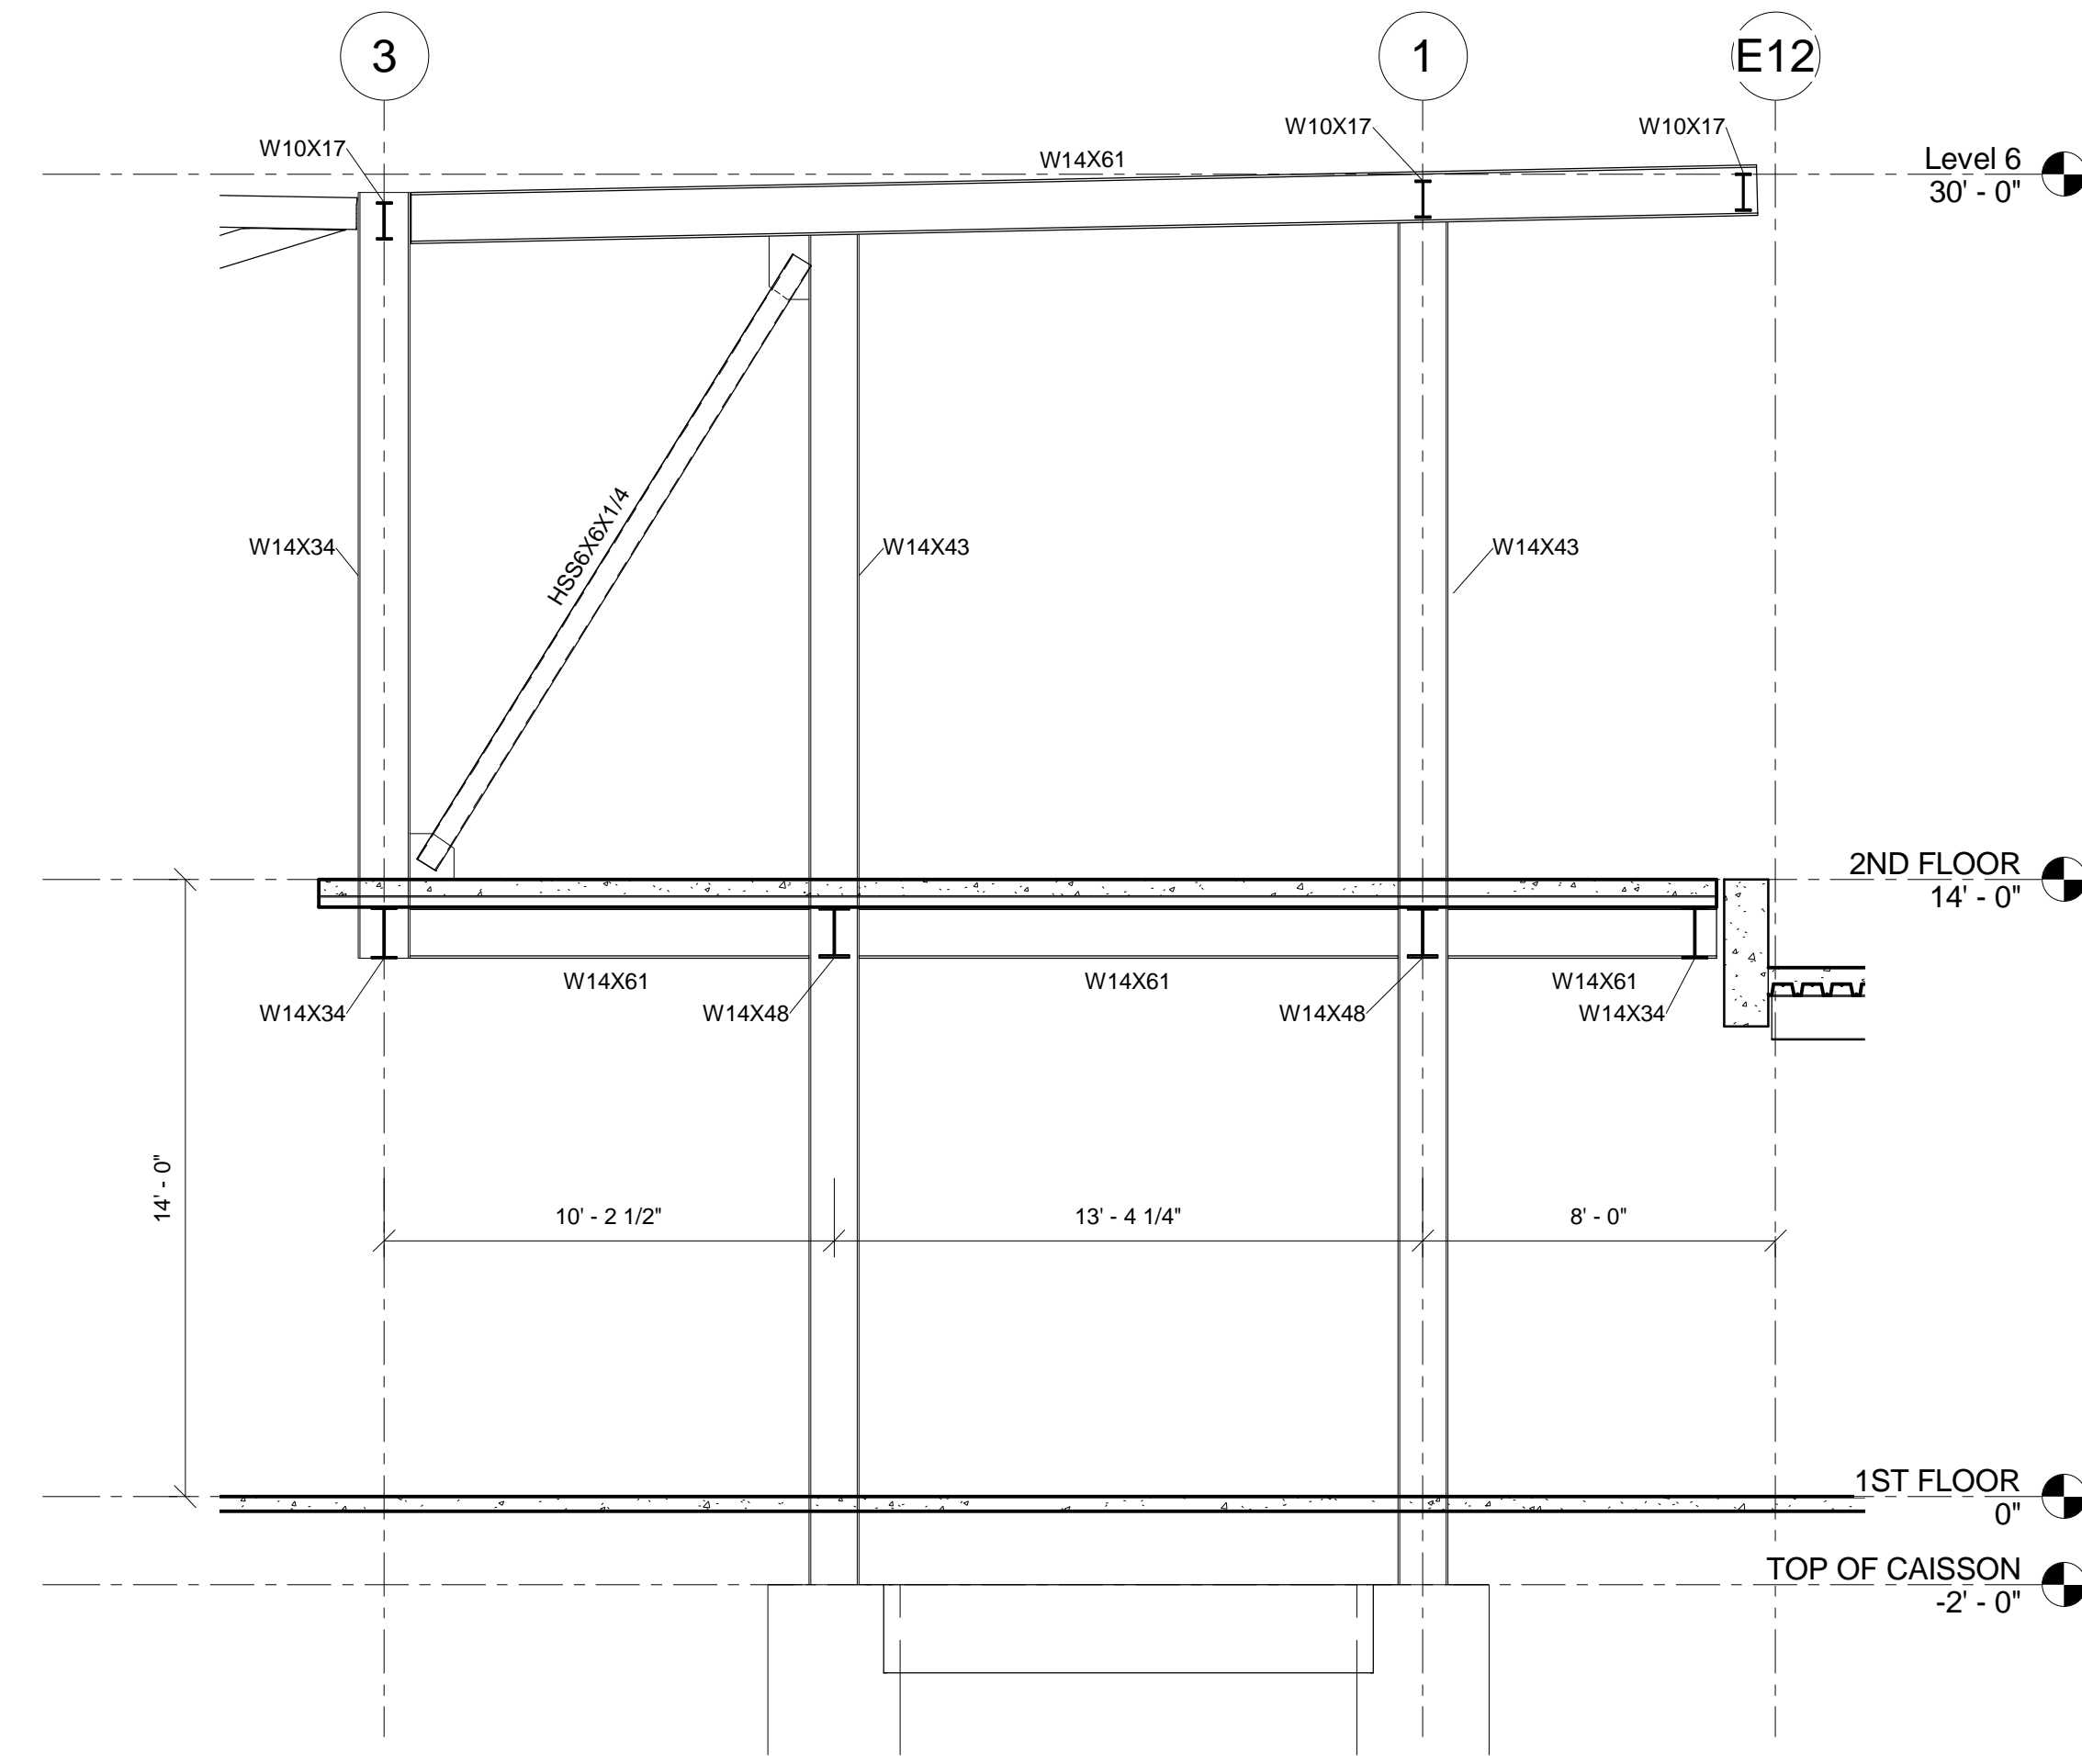

2 SECTION
S.3.3 1/4" = 1'-0"

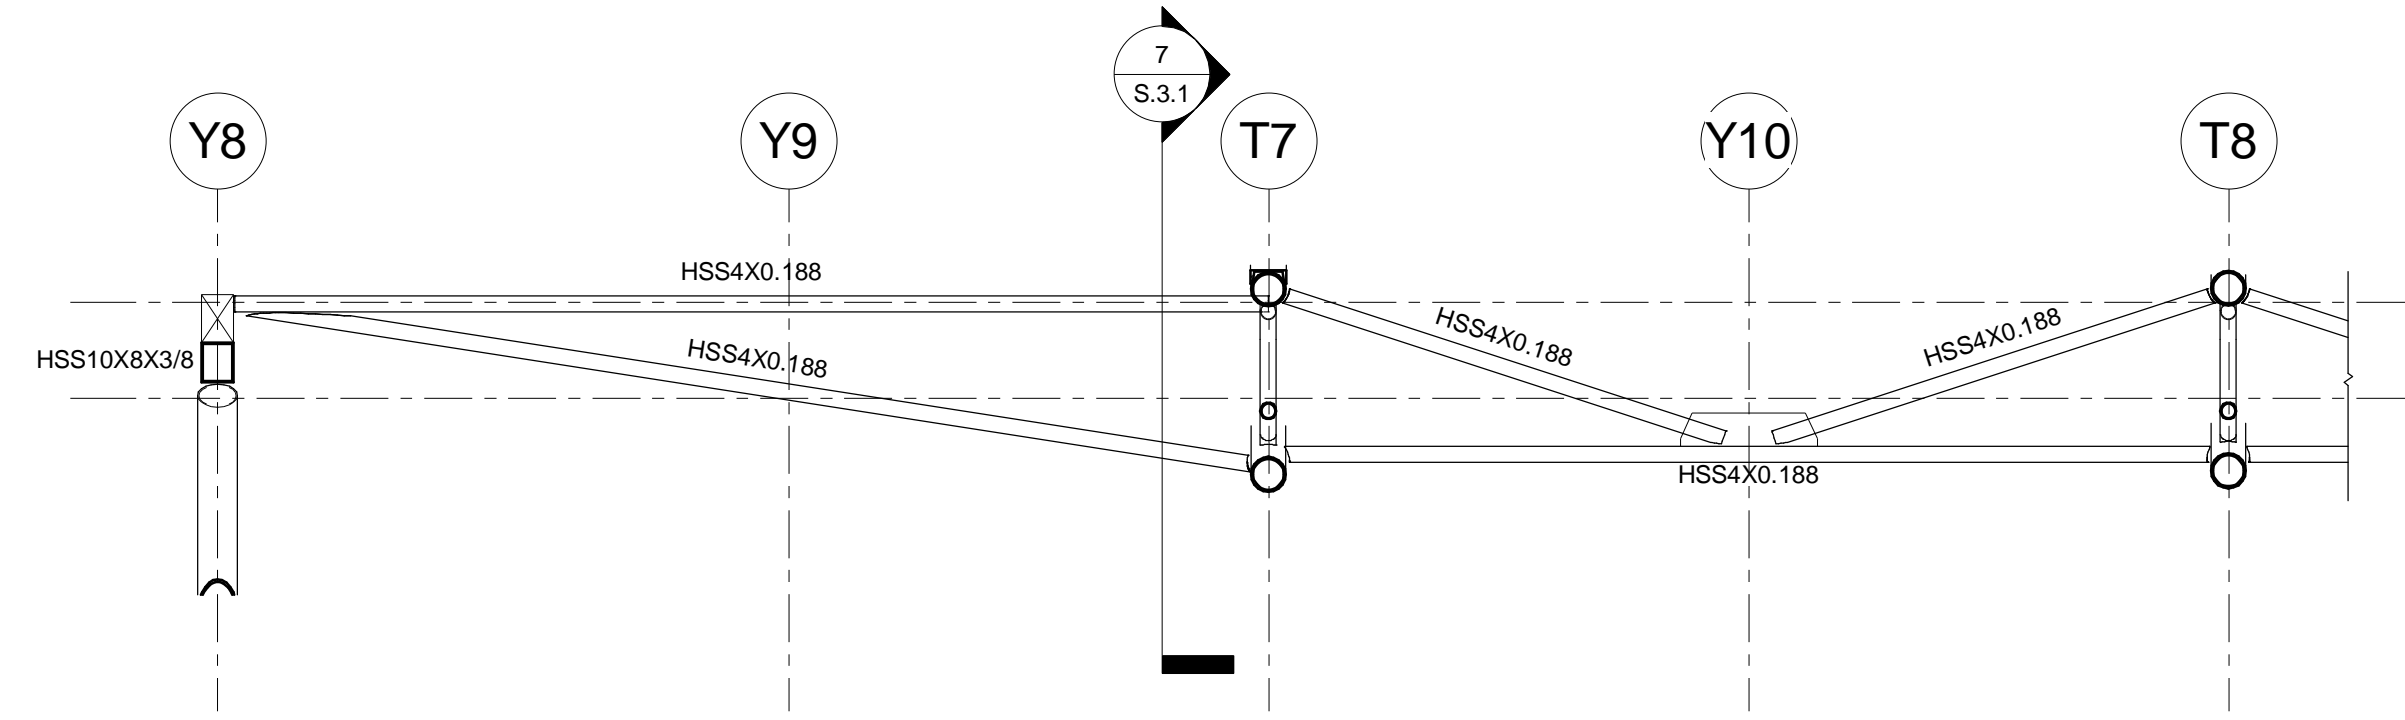

3 Section 21
1/4" = 1'-0"

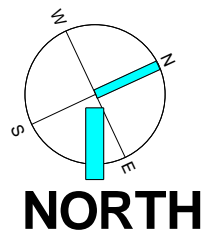

Northern Kentucky University - Student Recreation Center

DETAILS	#	Revision Date

Drawing Name:
NKU Project Number:
Project Number:
Date:
Drawn By: Author
Checked By: Checker

Omni
ARCHITECTS

212 North Upper Street
Lexington, Kentucky 40507-1001
p 859.252.6664 f 859.253.2358
www.omniarchitects.com

bfmj
Brett Furr, Matthew J. Judd
Consulting Structural Engineers
125 EAST MAIN ST., SUITE 110
LEXINGTON, KY 40502
TEL: 859.253.1107
FAX: 859.253.0800
SINCE 1988

NOT FOR CONSTRUCTION

S.3.3