

OCCUPANCY LOAD SCHEDULE


- ASSEMBLY - 15 NET
- EXERCISE - 50 GSF
- BUSINESS - 100 GSF
- EDUCATION - CLASSROOMS, 20 NET
- MECHANICAL & ACCESSORY STORAGE - 300 GSF

1 LEVEL 03 OVERALL PLAN
1/16" = 1'-0"

Northern Kentucky University - Campus Recreation Center

75% DD Package

Drawing Name:	OCCUPANT LOAD	#	Revision Date
NKU Project Number:			
Project Number:	003869.00		
Date:	08/22/12		
Drawn By:	Author	Checked By:	Checker

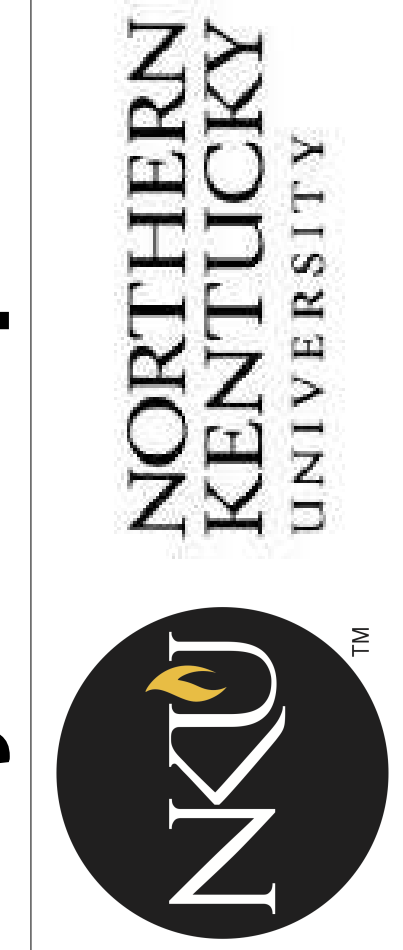

Omni ARCHITECTS
212 North Upper Street
Lexington, Kentucky 40507-1001
p 859.252.6664 f 859.253.2358
www.omniarchitects.com

CANNONDESIGN