




1 SECTION
S-3.1 1" = 1'-0"

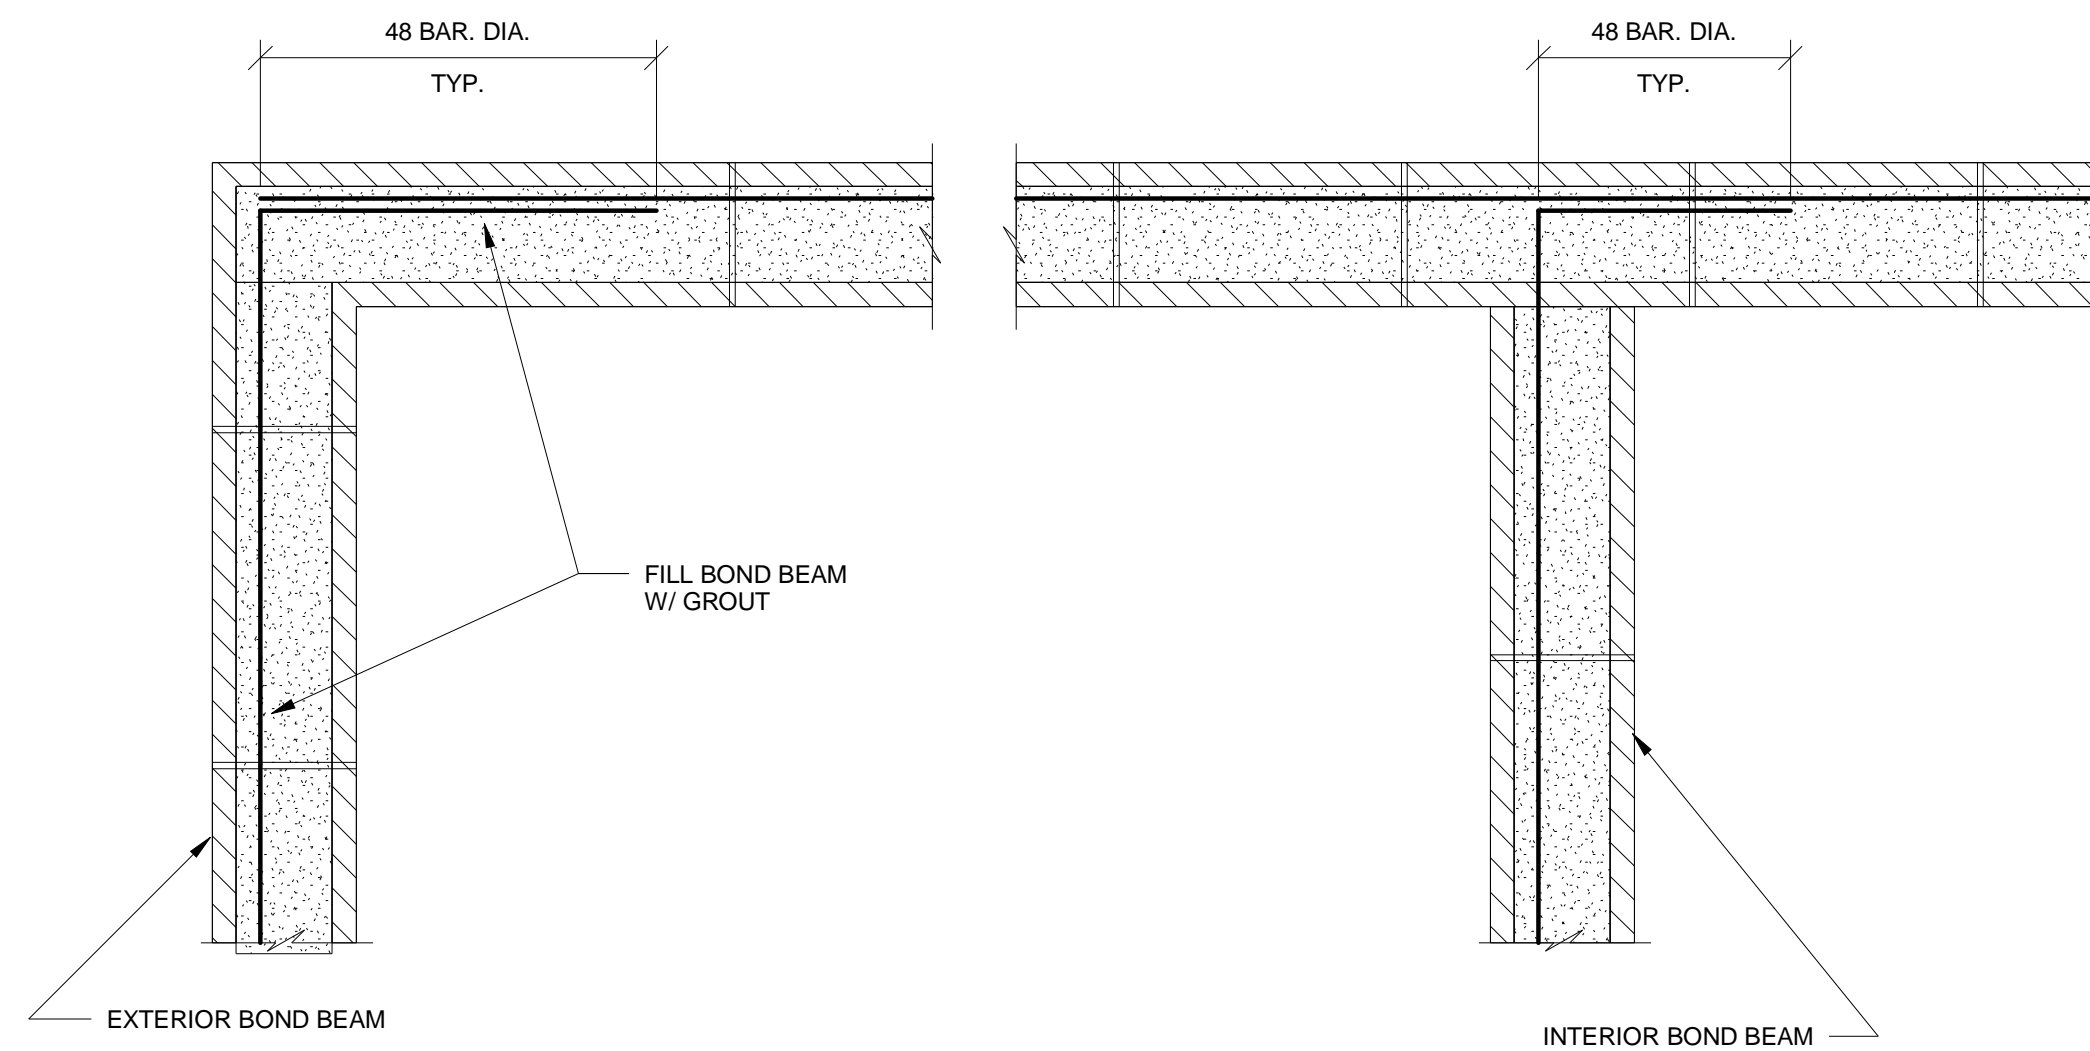

2 TYPICAL SECTION
S-3.1 3/4" = 1'-0"

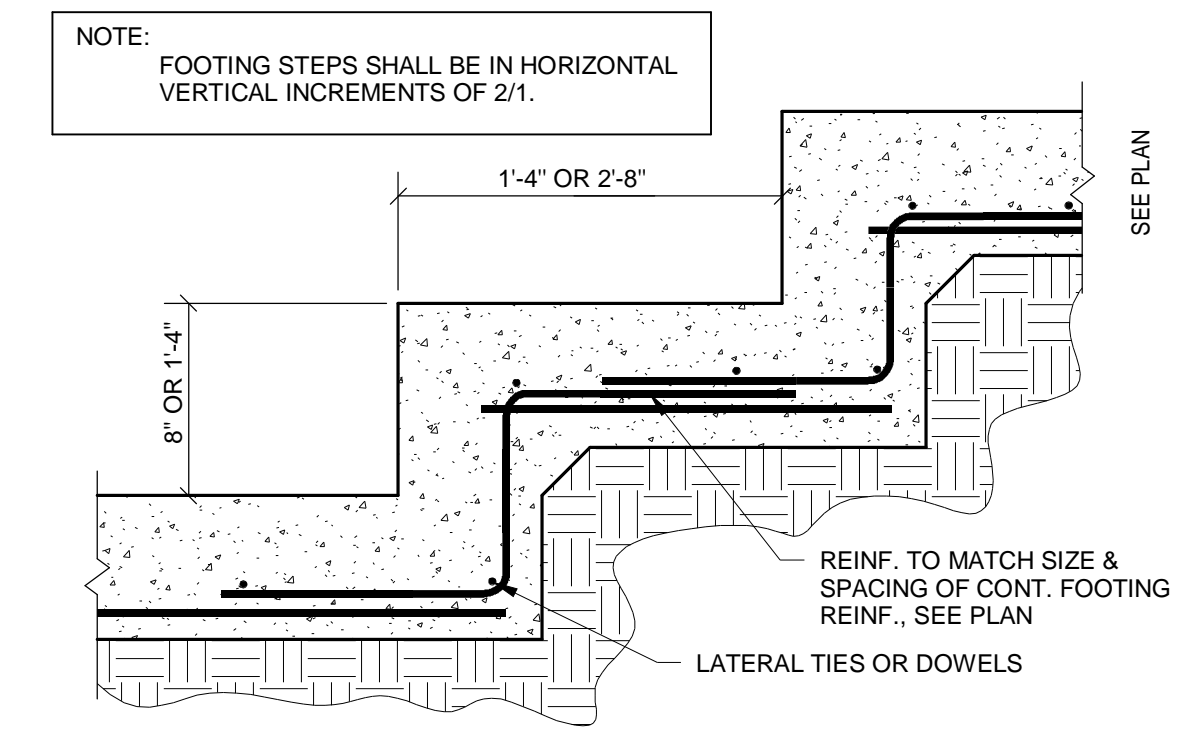


3 TYPICAL SECTION
S-3.1 3/4" = 1'-0"

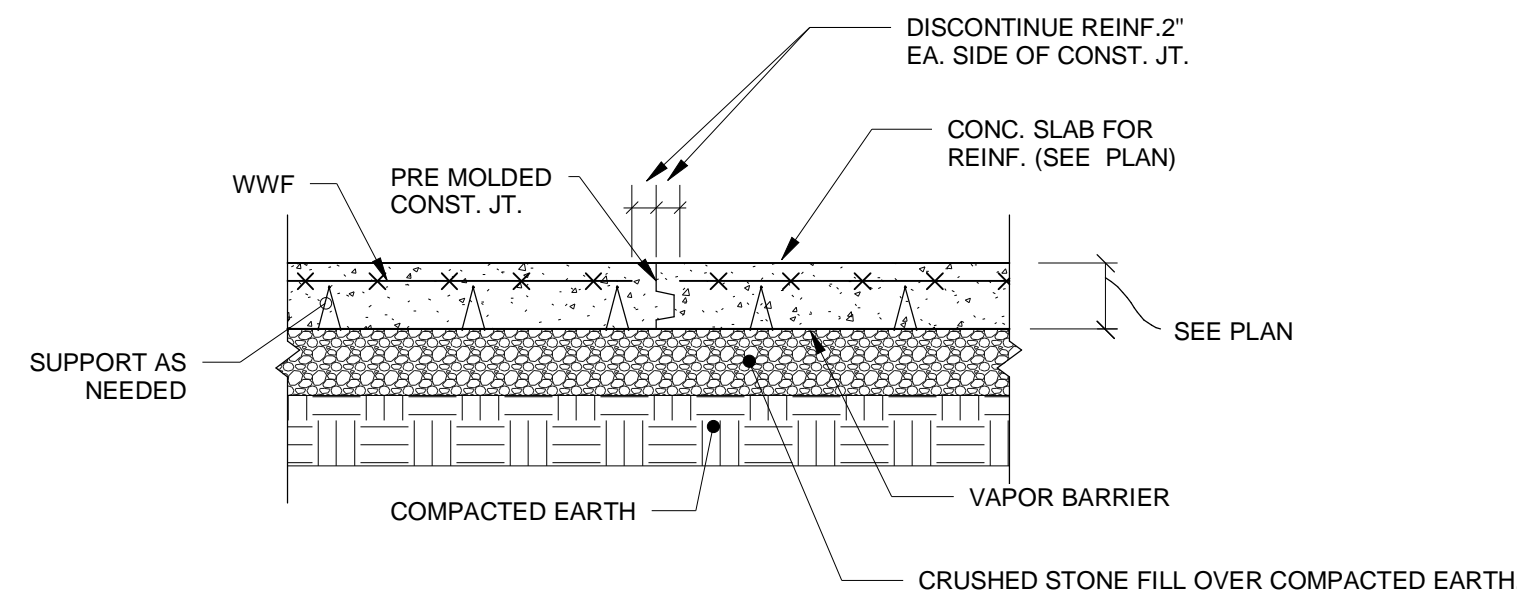


NOTE:
CONSTRUCTION JOINTS MAY BE USED @ CONTROL JOINT LOCATIONS ONLY, UNLESS NOTED OTHERWISE

4 TYPICAL SECTION
S-3.1 3/4" = 1'-0"

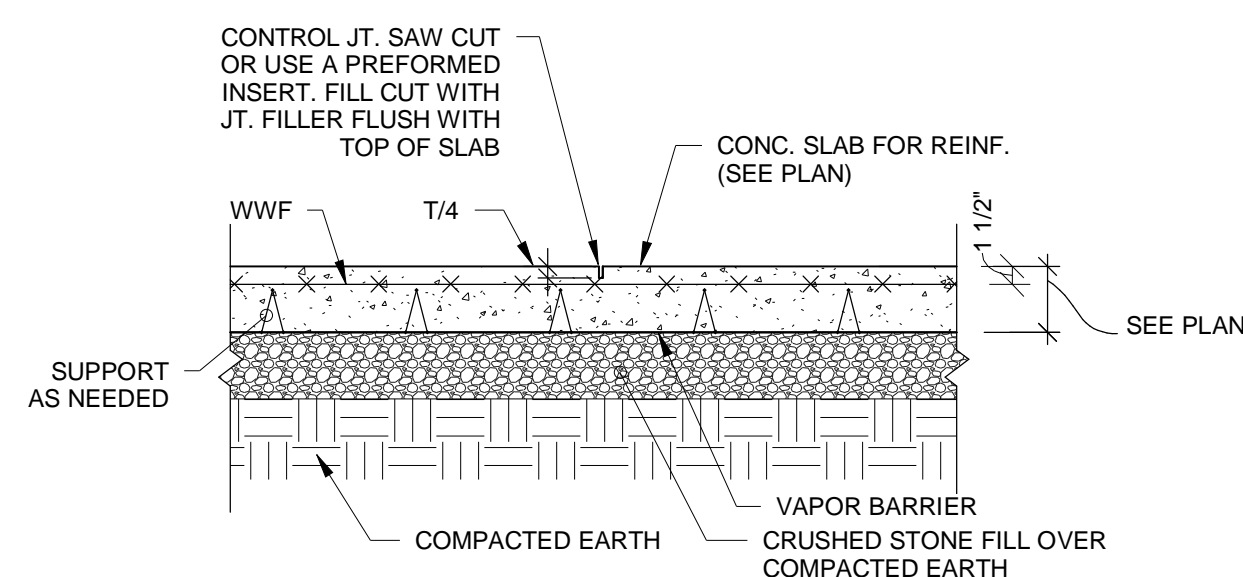


NOTE:
1. SEE FDN. PLAN FOR CJ LOCATIONS
2. SAW CUT JT. WITHIN 12 HOURS OF POURING CONC.

5 TYPICAL SECTION
S-3.1 3/4" = 1'-0"

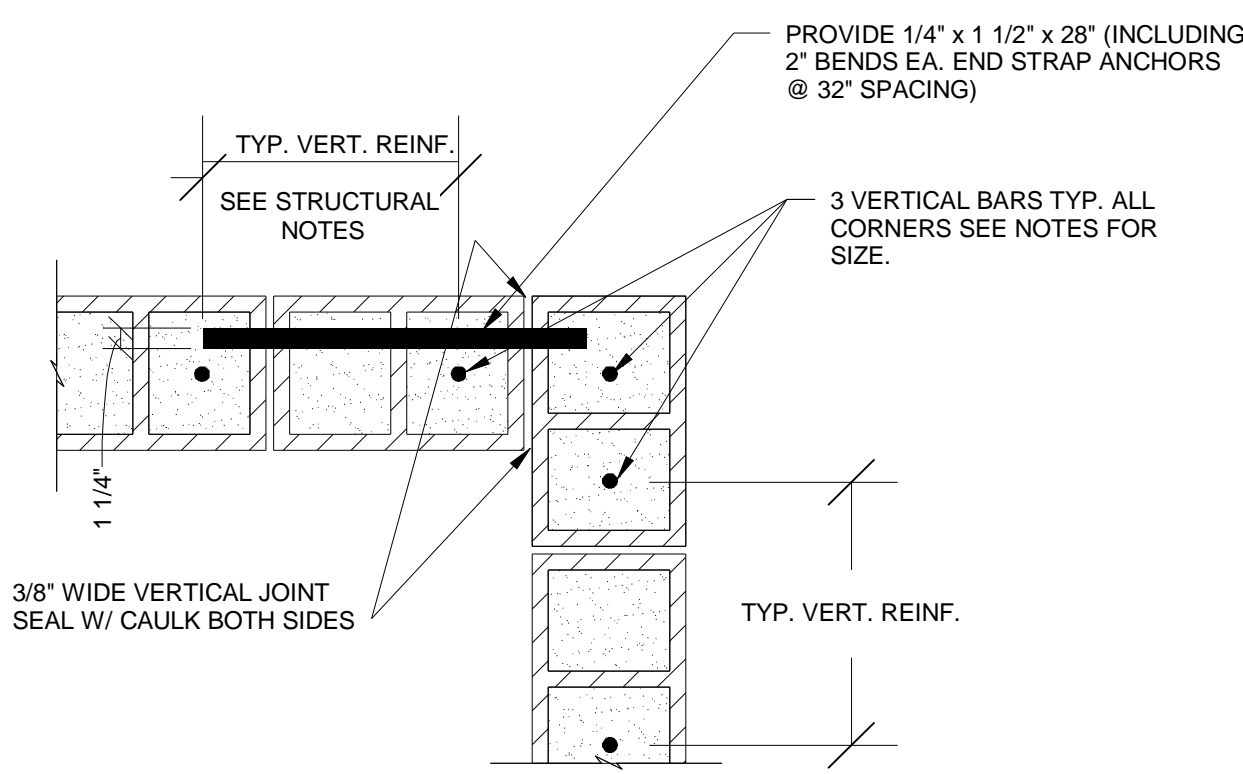


TYPICAL @ WALL CORNERS

6 TYPICAL SECTION
S-3.1 1" = 1'-0"

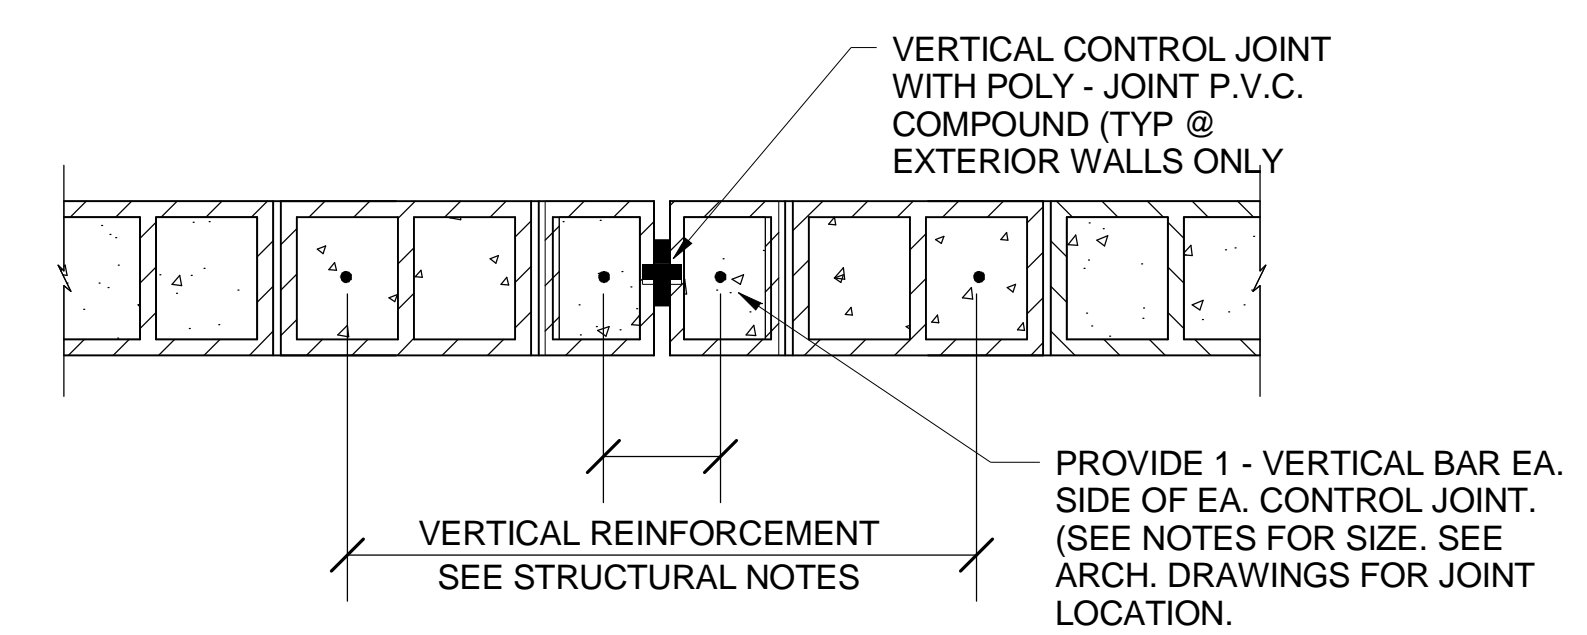


7 TYPICAL SECTION
S-3.1 1" = 1'-0"

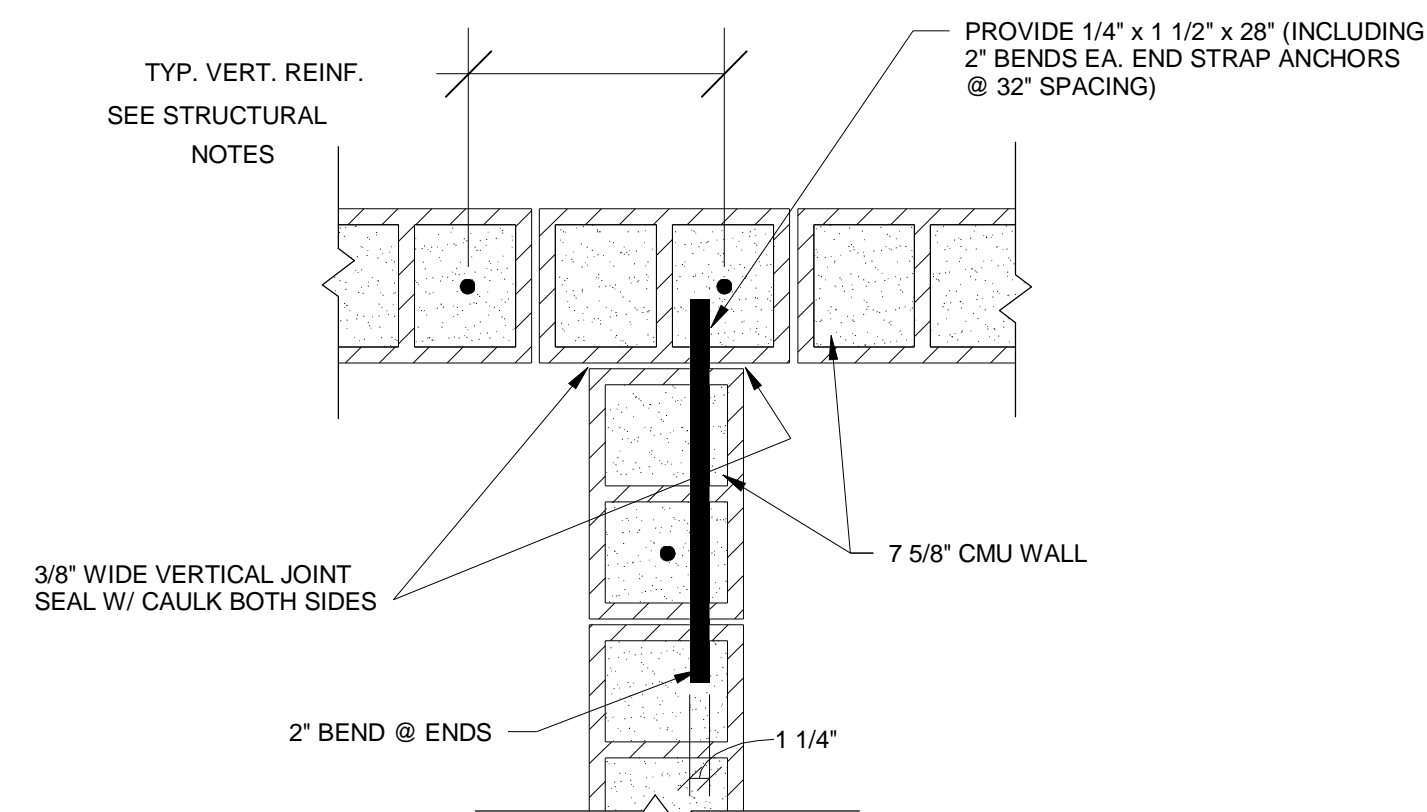


TYPICAL @ CMU INTERSECTIONS


8 TYPICAL SECTION
S-3.1 1" = 1'-0"

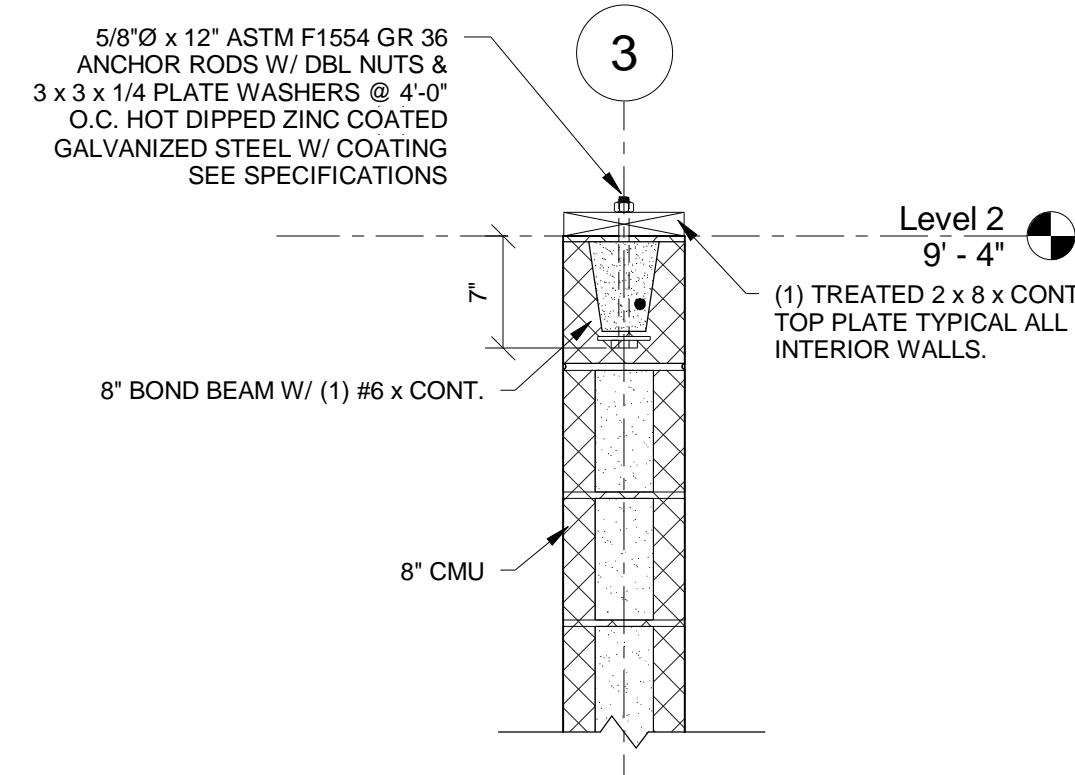

9 SECTION
S-3.1 1" = 1'-0" TYPICAL @ INTERIOR WALLS

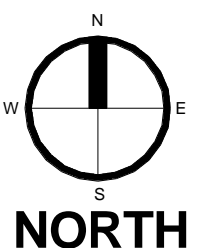

Northern Kentucky University - Intramural Field and Support Building

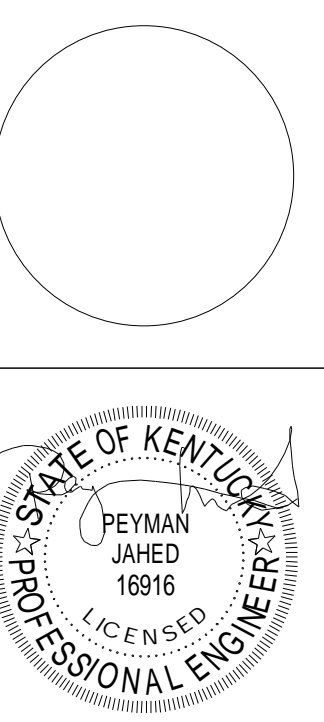

212 North Upper Street
Lexington, Kentucky 40507-1001
p 859.252.6664 f 859.253.2358
www.omniarchitects.com



Revision Date	DETAILS	#	By	Checked By
		11107	JLL	GWW
		8-31-12	JLL	GWW

Drawing Name:
NKU Project Number:
Project Number:
Date:
Drawn By:
Checked By: