




1 SECTION
S-3.1 1" = 1'-0"

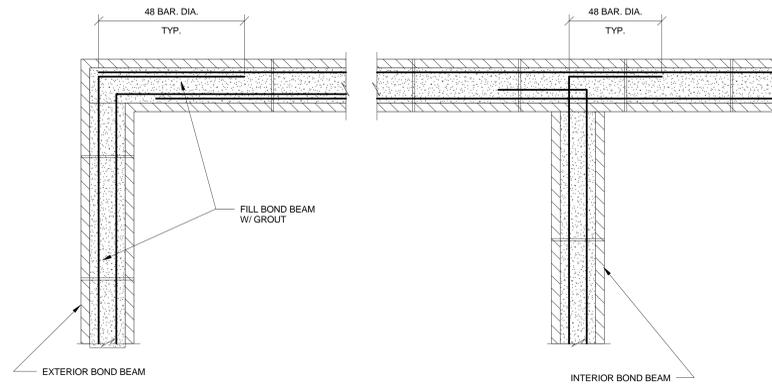


2 TYPICAL SECTION
S-3.1 3/4" = 1'-0"

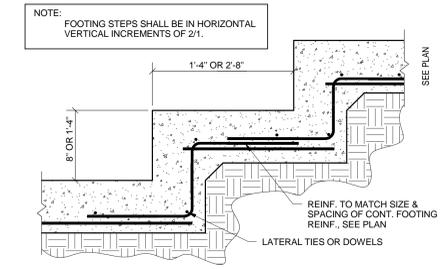


3 TYPICAL SECTION
S-3.1 3/4" = 1'-0"

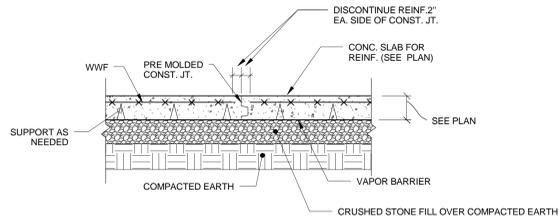

4 TYPICAL SECTION
S-3.1 3/4" = 1'-0"

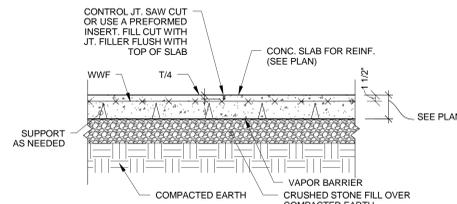


5 TYPICAL SECTION
S-3.1 3/4" = 1'-0"

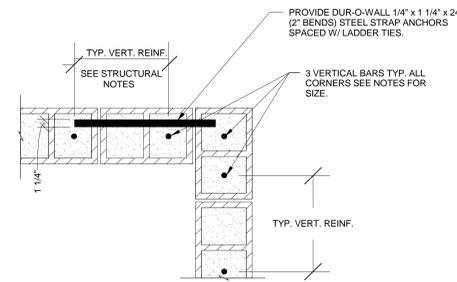


TYPICAL @ WALL CORNERS

6 TYPICAL SECTION
S-3.1 1" = 1'-0"

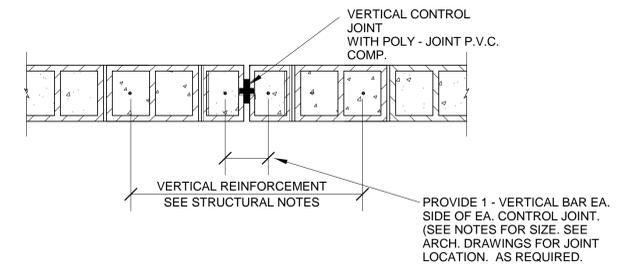

7 TYPICAL SECTION
S-3.1 1" = 1'-0"

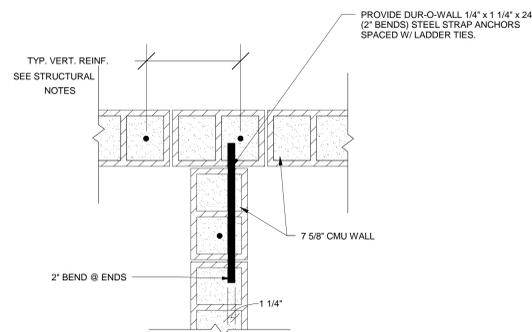

TYPICAL @ CMU INTERSECTIONS

8 TYPICAL SECTION
S-3.1 1" = 1'-0"

Northern Kentucky University - Intramural Field and Support Building



100% CD
bfmj
Basil Frye, M.S., P.E., J.D.
Consulting Structural Engineers
LEXINGTON, KY 40507
TEL: (606) 253-2358
FAX: (606) 253-2359
WWW.OMNICHIEFS.COM

212 North Upper Street
Lexington, Kentucky 40507-1001
p 859.252.6664 f 859.253.2358
www.omnichiefs.com

Omni ARCHITECTS
CANNONDESIGN

NORTHERN KENTUCKY UNIVERSITY



DETAILS #	Revision Date
11107	
8-31-12	
GWW	

Drawing Name: _____
 NKU Project Number: _____
 Project Number: _____
 Date: _____
 Drawn By: _____
 Checked By: JLL