
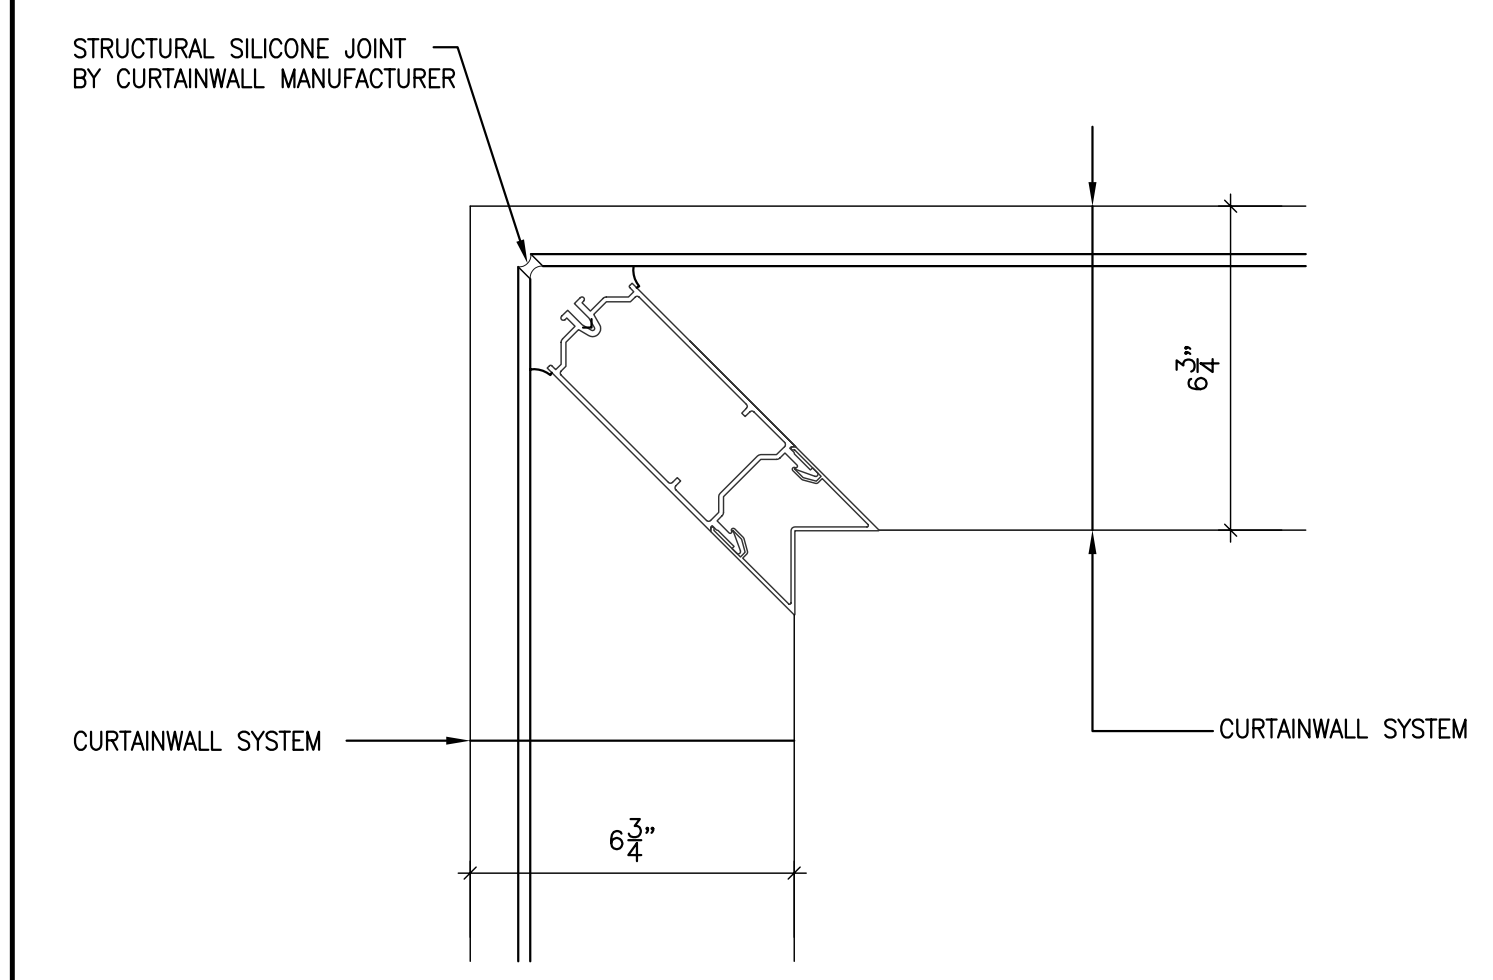
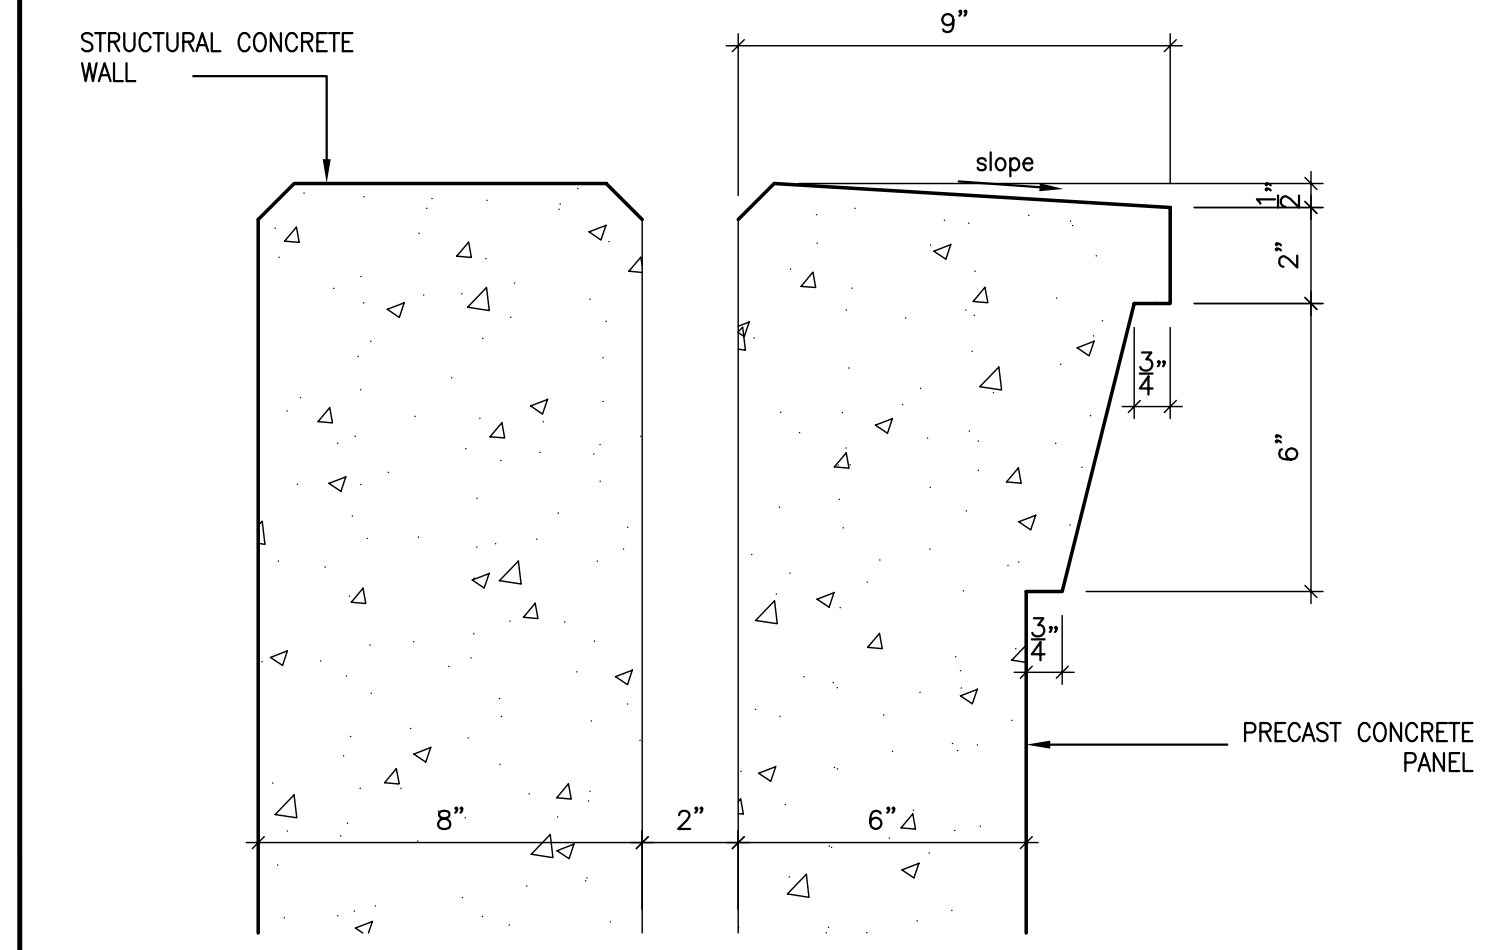
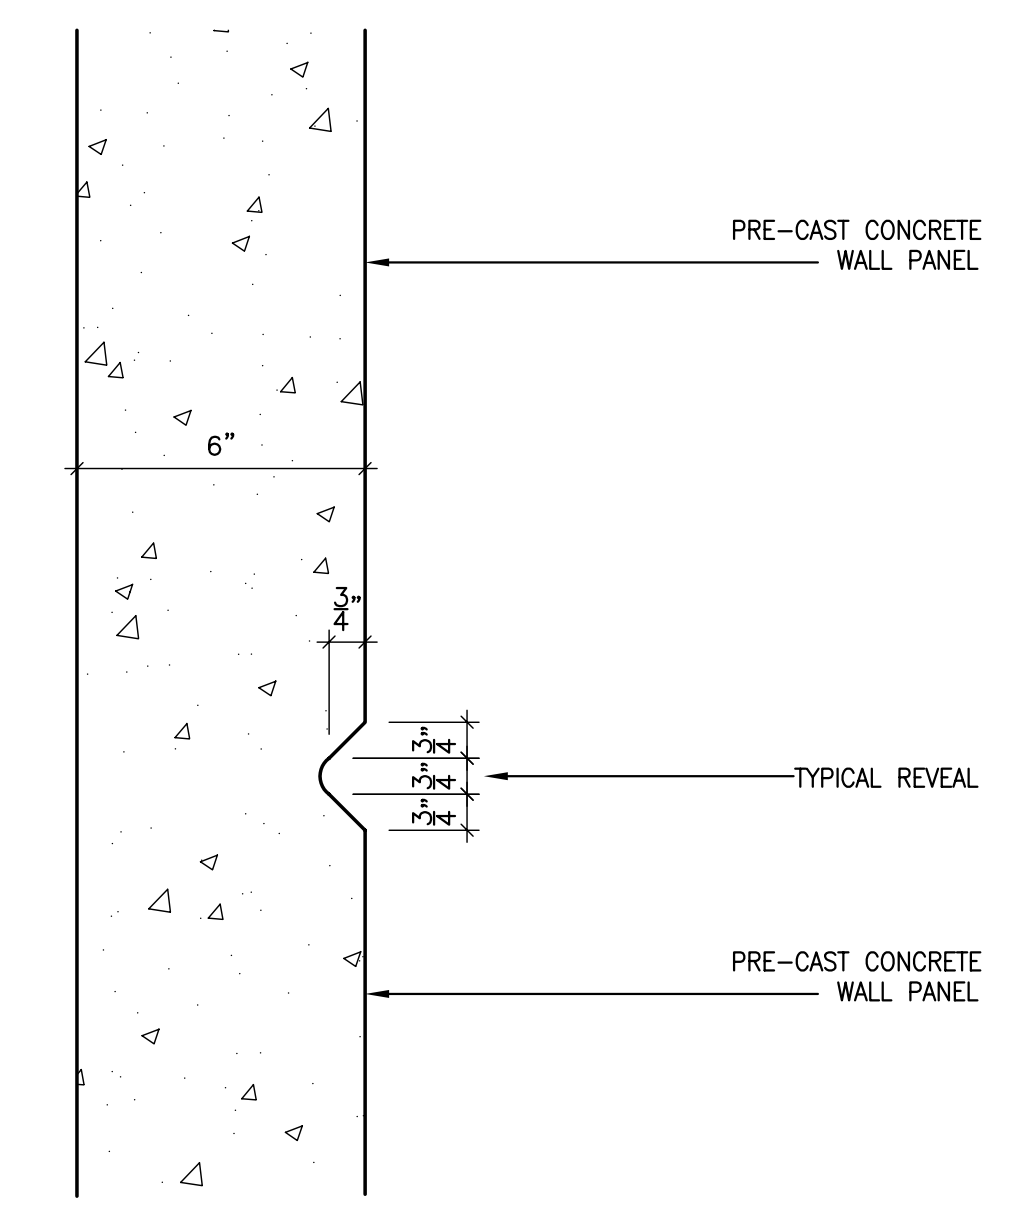


18 A6.32	NOT USED	17 A6.32	NOT USED	16 A6.32	NOT USED

13 A6.32	NOT USED	12 A6.32	NOT USED	11 A6.32	NOT USED

8 A6.32	NOT USED	7 A6.32	NOT USED	6 A6.32	JOINT TRANSITION N.T.S.
				5 A6.32	TYPICAL PRECAST REVEAL 3" = 1'-0"
				4 A6.32	DETAIL 3" = 1'-0"

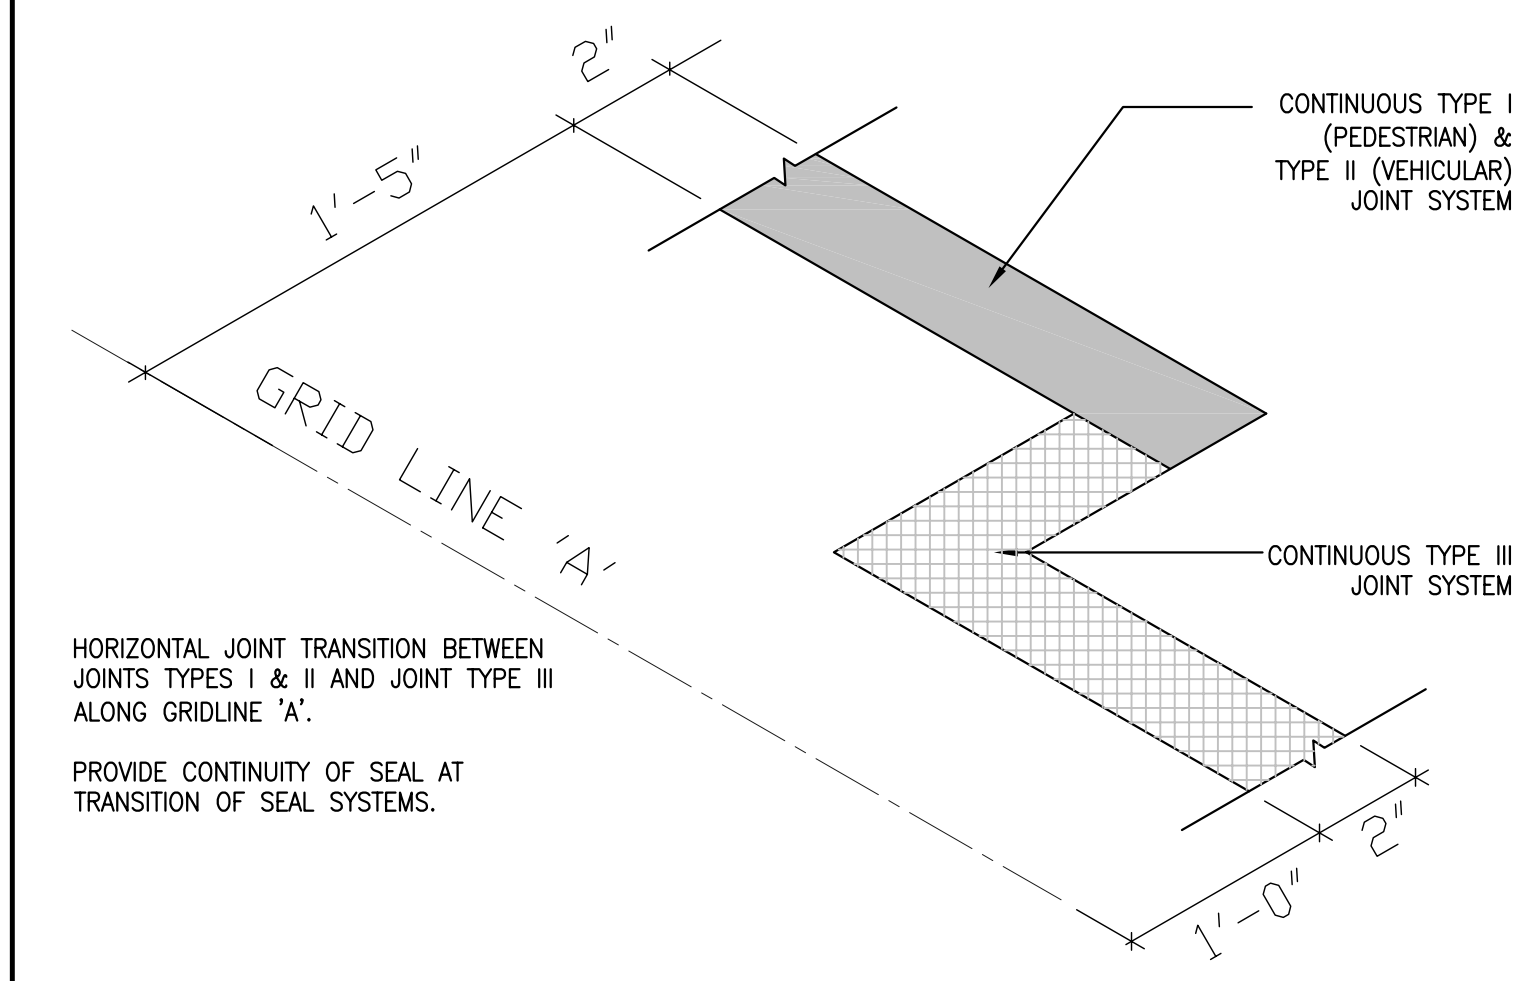

	BID PACKAGE	ISSUED	BID PACKAGE	ISSUED	<b>PARKING GARAGE No. 2</b> <b>NORTHERN KENTUCKY UNIVERSITY</b> HIGHLAND HEIGHTS, KENTUCKY	<b>EXTERIOR DETAILS</b> COMMONWEALTH OF KENTUCKY FINANCE AND ADMINISTRATION CABINET DEPARTMENT FOR FACILITIES MANAGEMENT DIVISION OF ENGINEERING FRANKFORT, KENTUCKY	<b>A6.32</b>
	RECORD DATE						
	DRAWN BY	RE					
	CHECKED BY	RE					
	A&E FILE NO.	2009-00					
	SCALE	AS NOTED					
	DATE	10/30/2003					
	AGENCY						
	AUTHORIZED AGENT						
	DIVISION OF ENGINEERING						

J:\A17\2880-00 Parking Garage\Jobset\Drawings\A6-32.dwg Jun 05, 2006 1:59pm (C) Champin/Haupt - 004

3 A6.32	NOT USED	2 A6.32	NOT USED	1 A6.31	EXP. JOINT (Pre-Cast Panels) 3" = 1'-0"
------------	----------	------------	----------	------------	-----------------------------------------