


# University of Louisville - Student Recreation Center (Phase #3 - Construction Set) Louisville, Ky

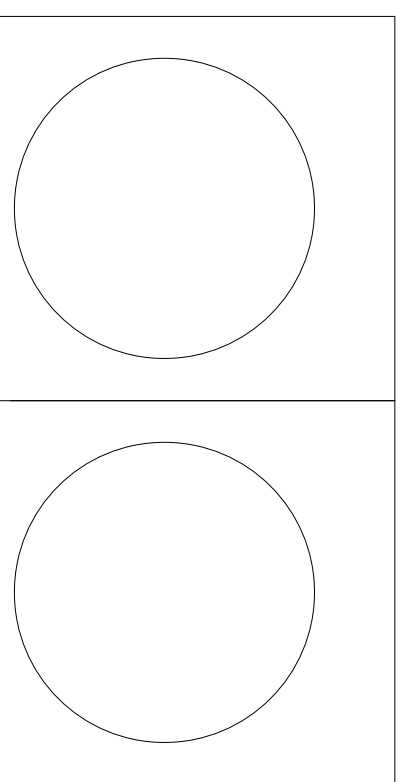

**Omni**  
ARCHITECTS

212 North Upper Street  
Lexington, Kentucky 40507  
p 859.252.6664 f 859.253.2358  
www.omniarchitects.com

**CANNONDESIGN**

**UNIVERSITY OF LOUISVILLE**

| # | Revision Date |
|---|---------------|
| 2 | Jan 24, 2012  |
| 3 | Jan 31, 2012  |



Drawing Name: STRUCTURAL EXTERIOR LINTEL ELEVATIONS

U of L Project Number: Omni1 - 1105.00 Cannon - 06667.00

Date: March 02, 2012

Drawn By: VPP Checked By: ANTHONY

**S0150**

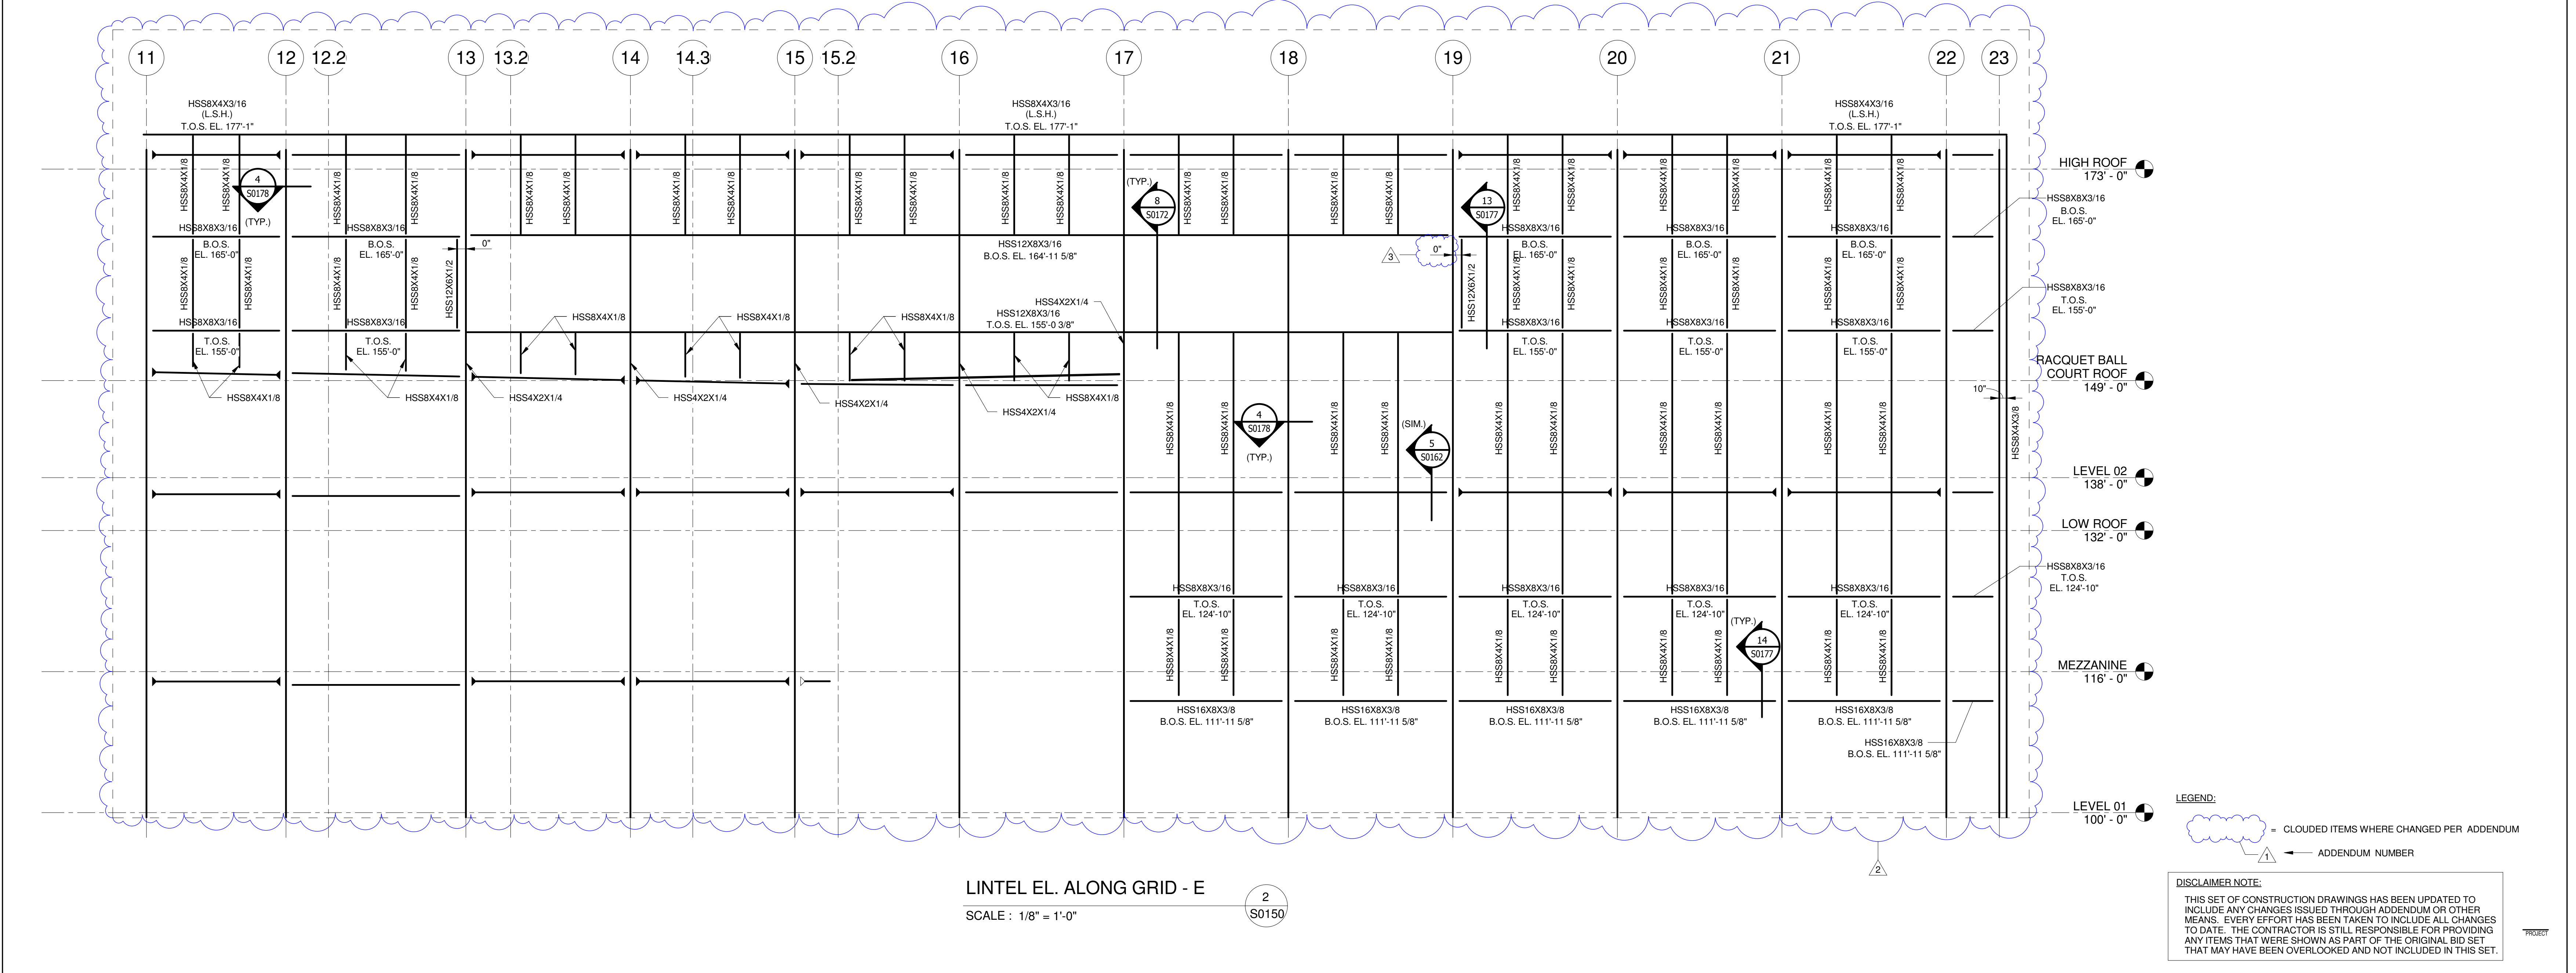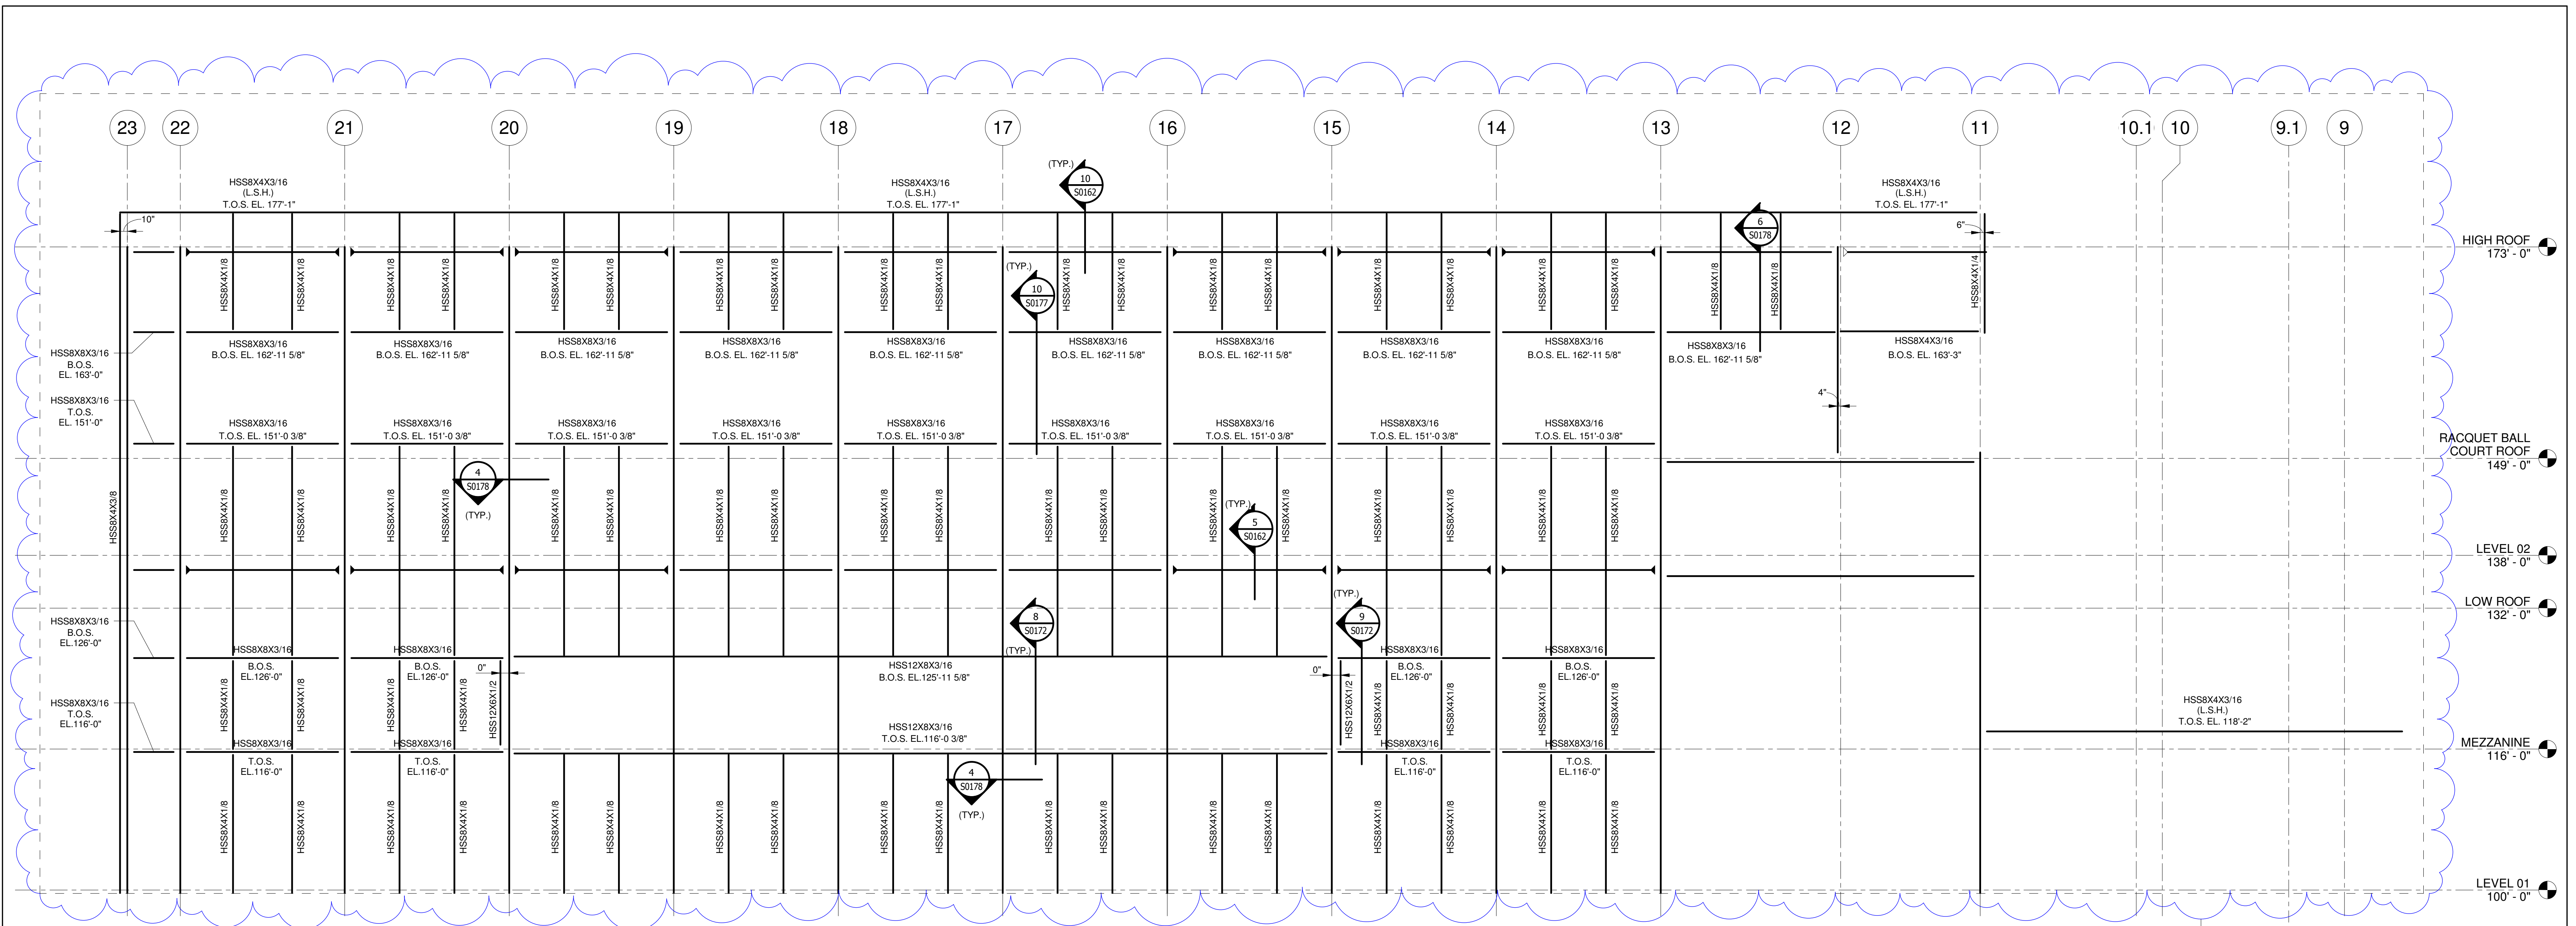

**LEGEND:**  
 = CLOUDED ITEMS WHERE CHANGED PER ADDENDUM  
 = ADDENDUM NUMBER

**DISCLAIMER NOTE:**  
 THIS SET OF CONSTRUCTION DRAWINGS HAS BEEN UPDATED TO INCLUDE ANY CHANGES ISSUED THROUGH ADDENDUM OR OTHER MEANS. EVERY EFFORT HAS BEEN TAKEN TO INCLUDE ALL CHANGES TO DATE. THE CONTRACTOR IS STILL RESPONSIBLE FOR PROVIDING ANY ITEMS THAT WERE SHOWN AS PART OF THE ORIGINAL BID SET THAT MAY HAVE BEEN OVERLOOKED AND NOT INCLUDED IN THIS SET.

© Cannon Design 2010  
 All rights reserved. No part of this drawing may be reproduced or utilized in any form without prior written authorization by The Cannon Corporation.  
 02-03-2012 16:28:48