


**NOTE:**  
1. ELEVATOR ROOF SLAB (8" TOTAL DEPTH) 5" MIN. LIGHT WEIGHT CONCRETE w/ FIBER MESH ON 3C, 16 GAGE GALVANIZED METAL DECK BY VULCRRAFT OR APPROVED EQUIVALENT.


**DETAIL 1**

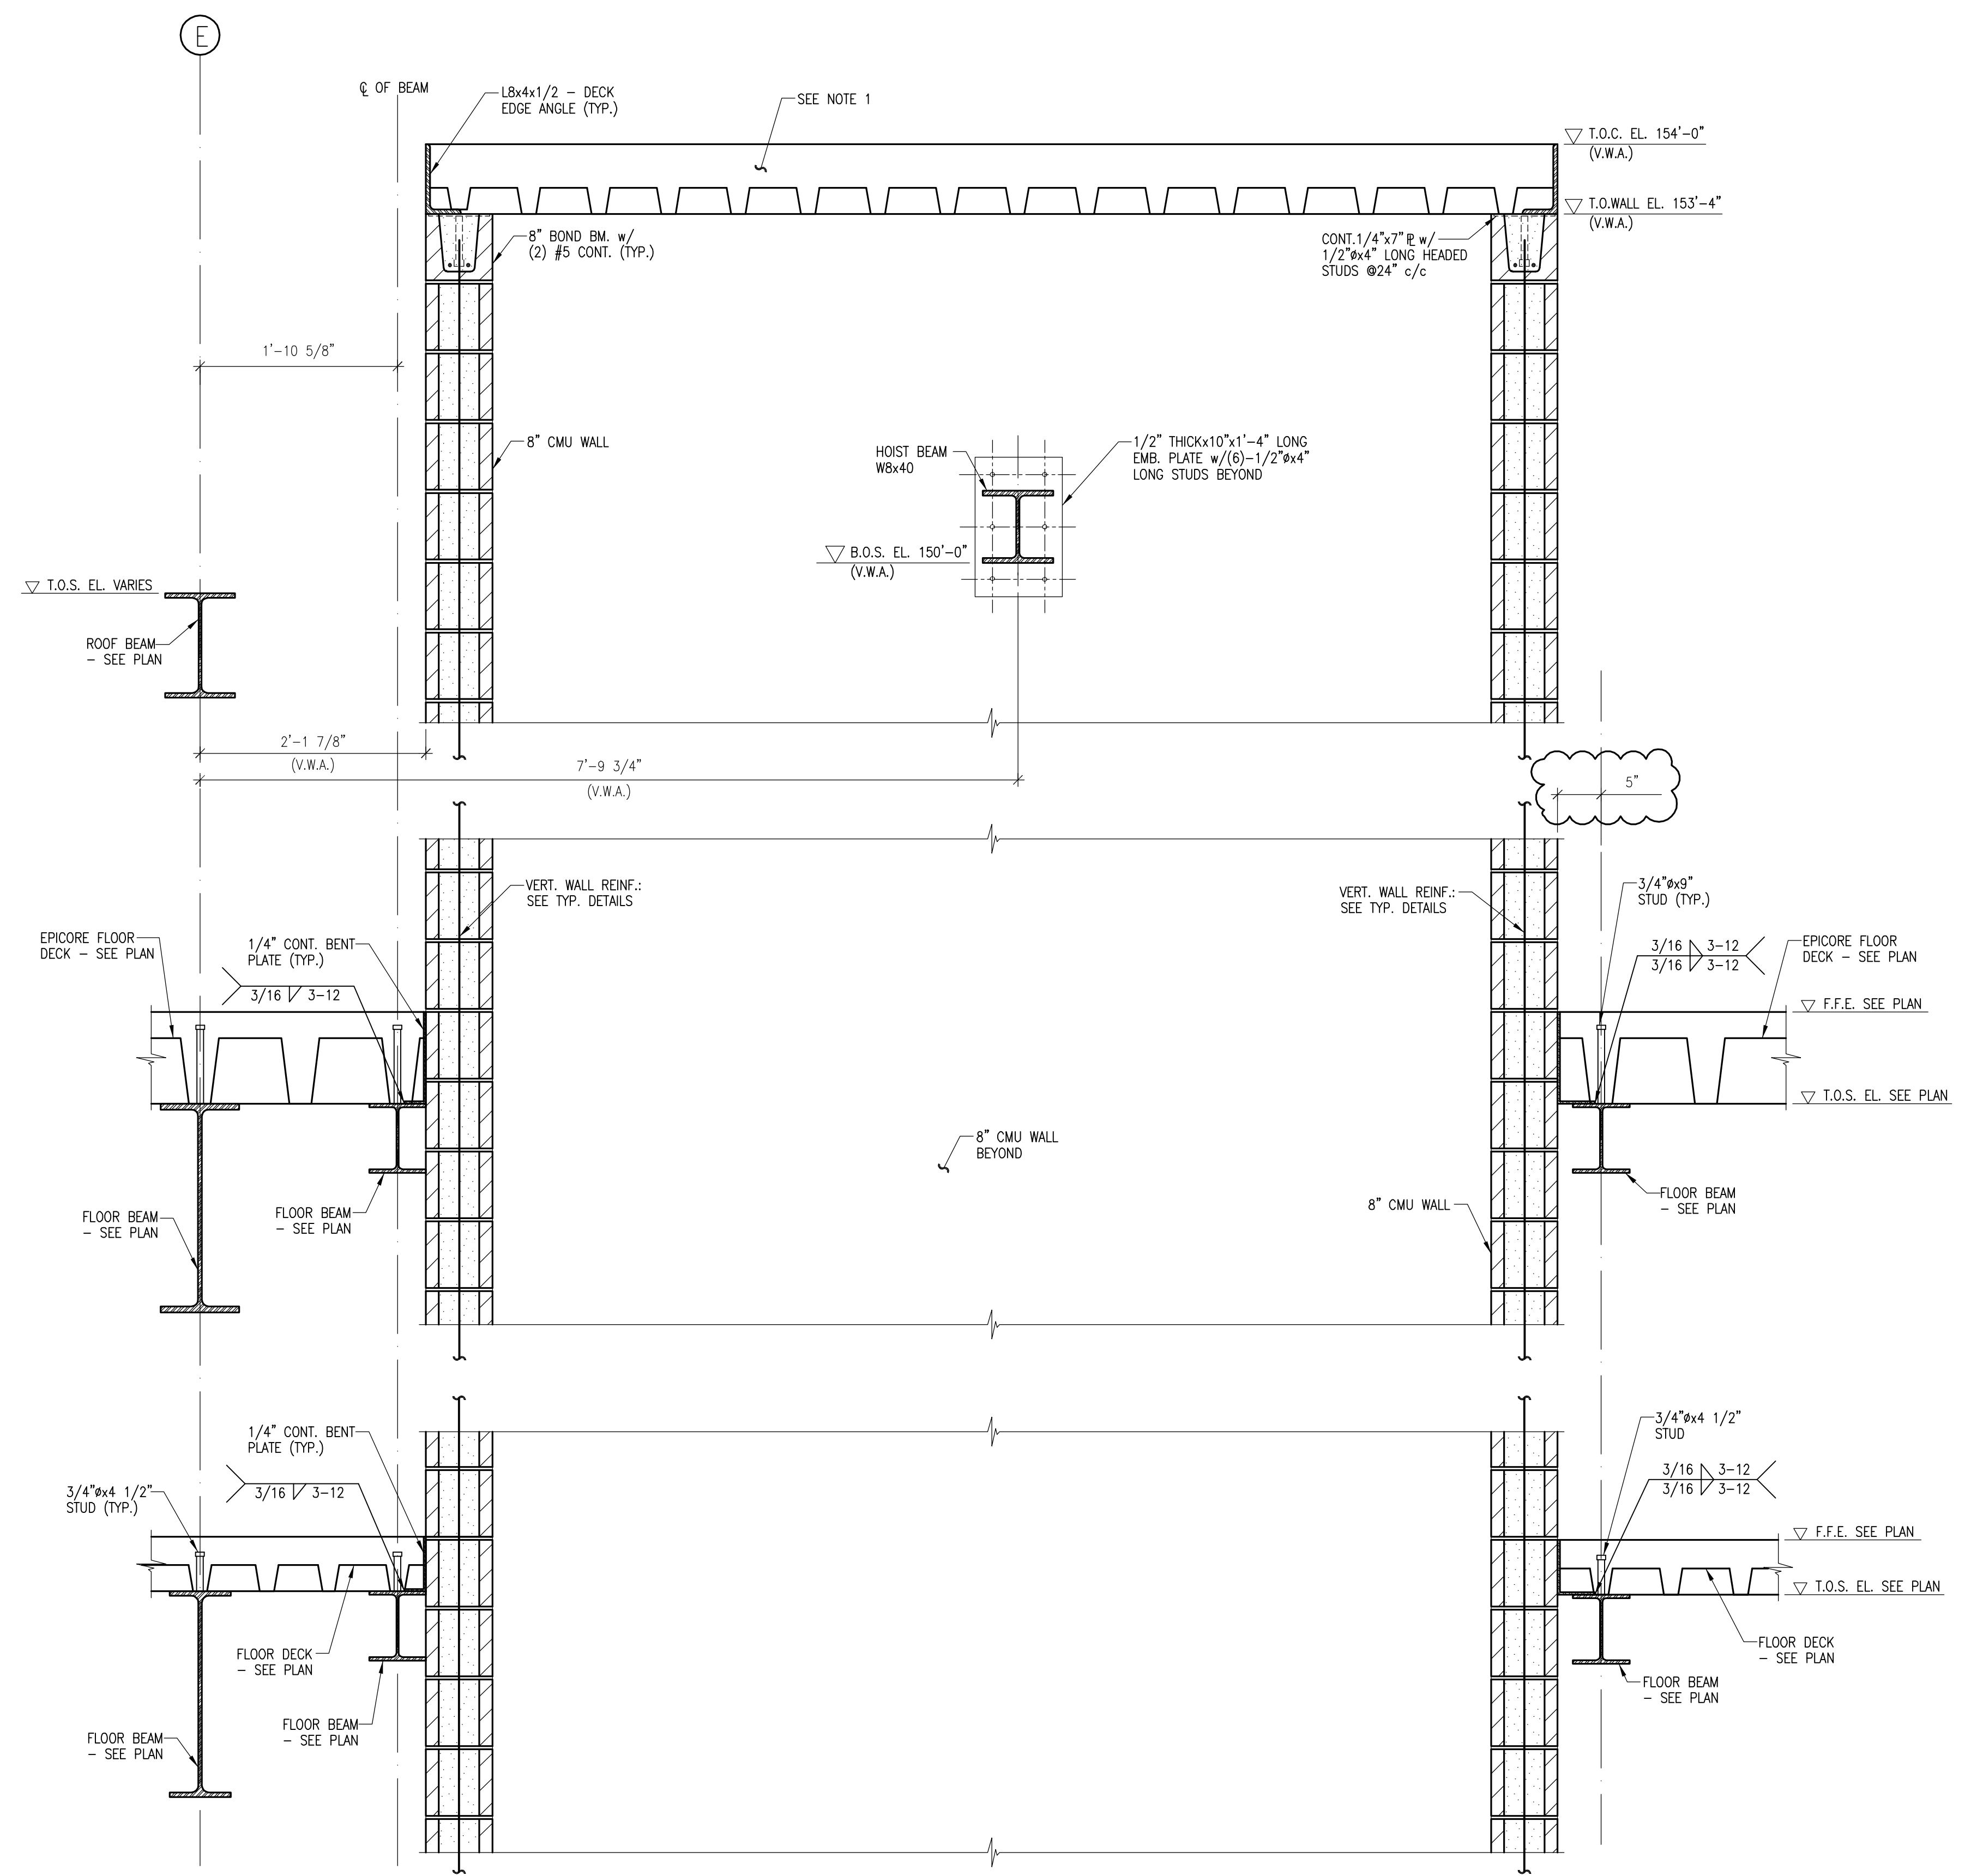

**NOTE:**  
1. ELEVATOR ROOF SLAB (8" TOTAL DEPTH) 5" MIN. LIGHT WEIGHT CONCRETE w/ FIBER MESH ON 3C, 16 GAGE GALVANIZED METAL DECK BY VULCRRAFT OR APPROVED EQUIVALENT.

**DISCLAIMER NOTE:**  
THIS SET OF CONSTRUCTION DRAWINGS HAS BEEN UPDATED TO INCLUDE ANY CHANGES ISSUED THROUGH ADDENDUM OR OTHER MEANS. EVERY EFFORT HAS BEEN TAKEN TO INCLUDE ALL CHANGES TO DATE. THE CONTRACTOR IS STILL RESPONSIBLE FOR PROVIDING ANY ITEMS THAT WERE SHOWN AS PART OF THE ORIGINAL BID SET THAT MAY HAVE BEEN OVERLOOKED AND NOT INCLUDED IN THIS SET.

212 North Upper Street Lexington, Kentucky 40507-1001 P 859.252.6664 F 859.253.2358 www.omniarchitects.com			
<b>Drawing Name:</b> SECTIONS AND DETAILS		<b>Revision Date</b>	
<b>U of L Project Number:</b> Omni - 1105.00 Cannon - 03667.00		#	
<b>Project Number:</b> Omni - 1105.00 Cannon - 03667.00		March 02, 2012	
<b>Date:</b>		<b>Checked By:</b> ANTHONY	
<b>Drawn By:</b>		<b>ND</b>	

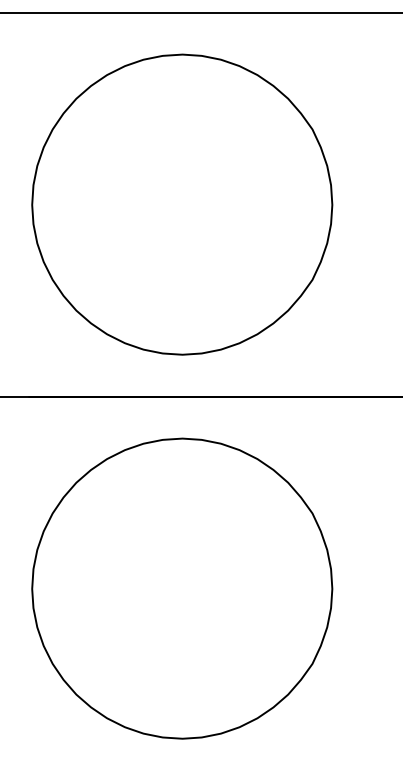

**RANGASWAMY AND ASSOC., INC.**  
 Suite 420, The Landmark Building  
 1000 N. Linn St., Louisville, KY 40202  
 Phone: (502) 586-2212  
 Fax: (502) 586-2240  
 www.rangaswamy.com

**Omni ARCHITECTS**  
 212 North Upper Street  
 Lexington, Kentucky 40507-1001  
 P 859.252.6664 F 859.253.2358  
 www.omniarchitects.com

**UNIVERSITY OF LOUISVILLE**

<b>Drawing Name:</b> SECTIONS AND DETAILS		<b>Revision Date</b>	
<b>U of L Project Number:</b> Omni - 1105.00 Cannon - 03667.00		#	
<b>Project Number:</b> Omni - 1105.00 Cannon - 03667.00		March 02, 2012	
<b>Date:</b>		<b>Checked By:</b> ANTHONY	
<b>Drawn By:</b>		<b>ND</b>	