
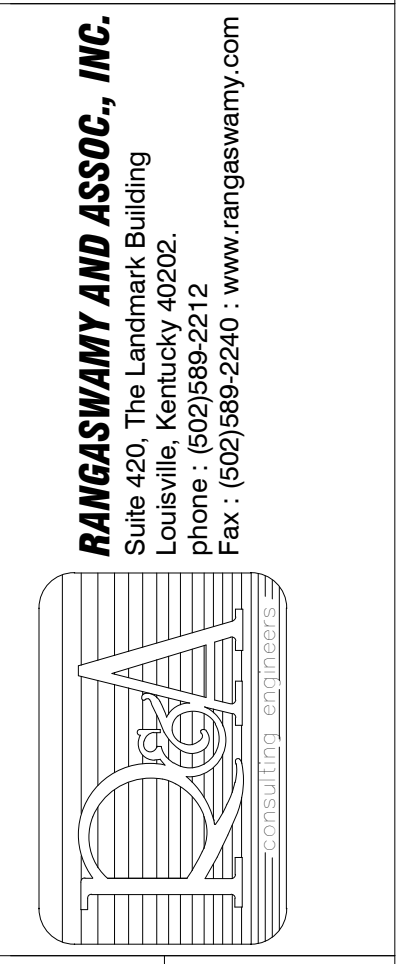



University of Louisville - Student Recreation Center (Phase #4 - Construction Set) Louisville, Ky

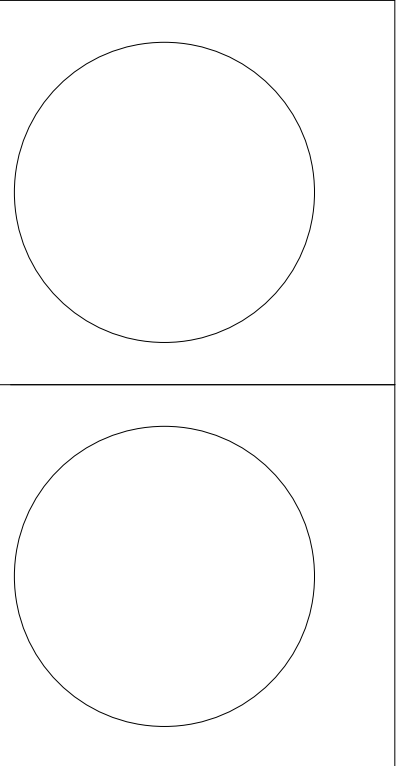

212 North Upper Street
Lexington, Kentucky 40507-1001
p 859.252.6664 f 859.253.2358
www.omniarchitects.com

Omni ARCHITECTS

CANNONDESIGN

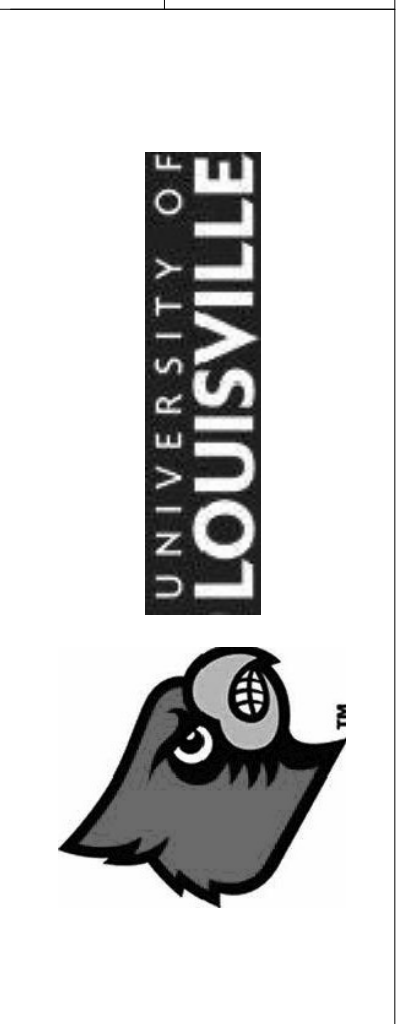

#	Revision Date
3	Mar 05, 2012

Drawing Name: OVERALL SLAB ON GRADE PLAN

U of L Project Number: Omni - 1105.00


Project Number: Cannon - 08667.00

Date: April 16, 2012

Drawn By: VPP

Checked By: ANTHONY

S0105

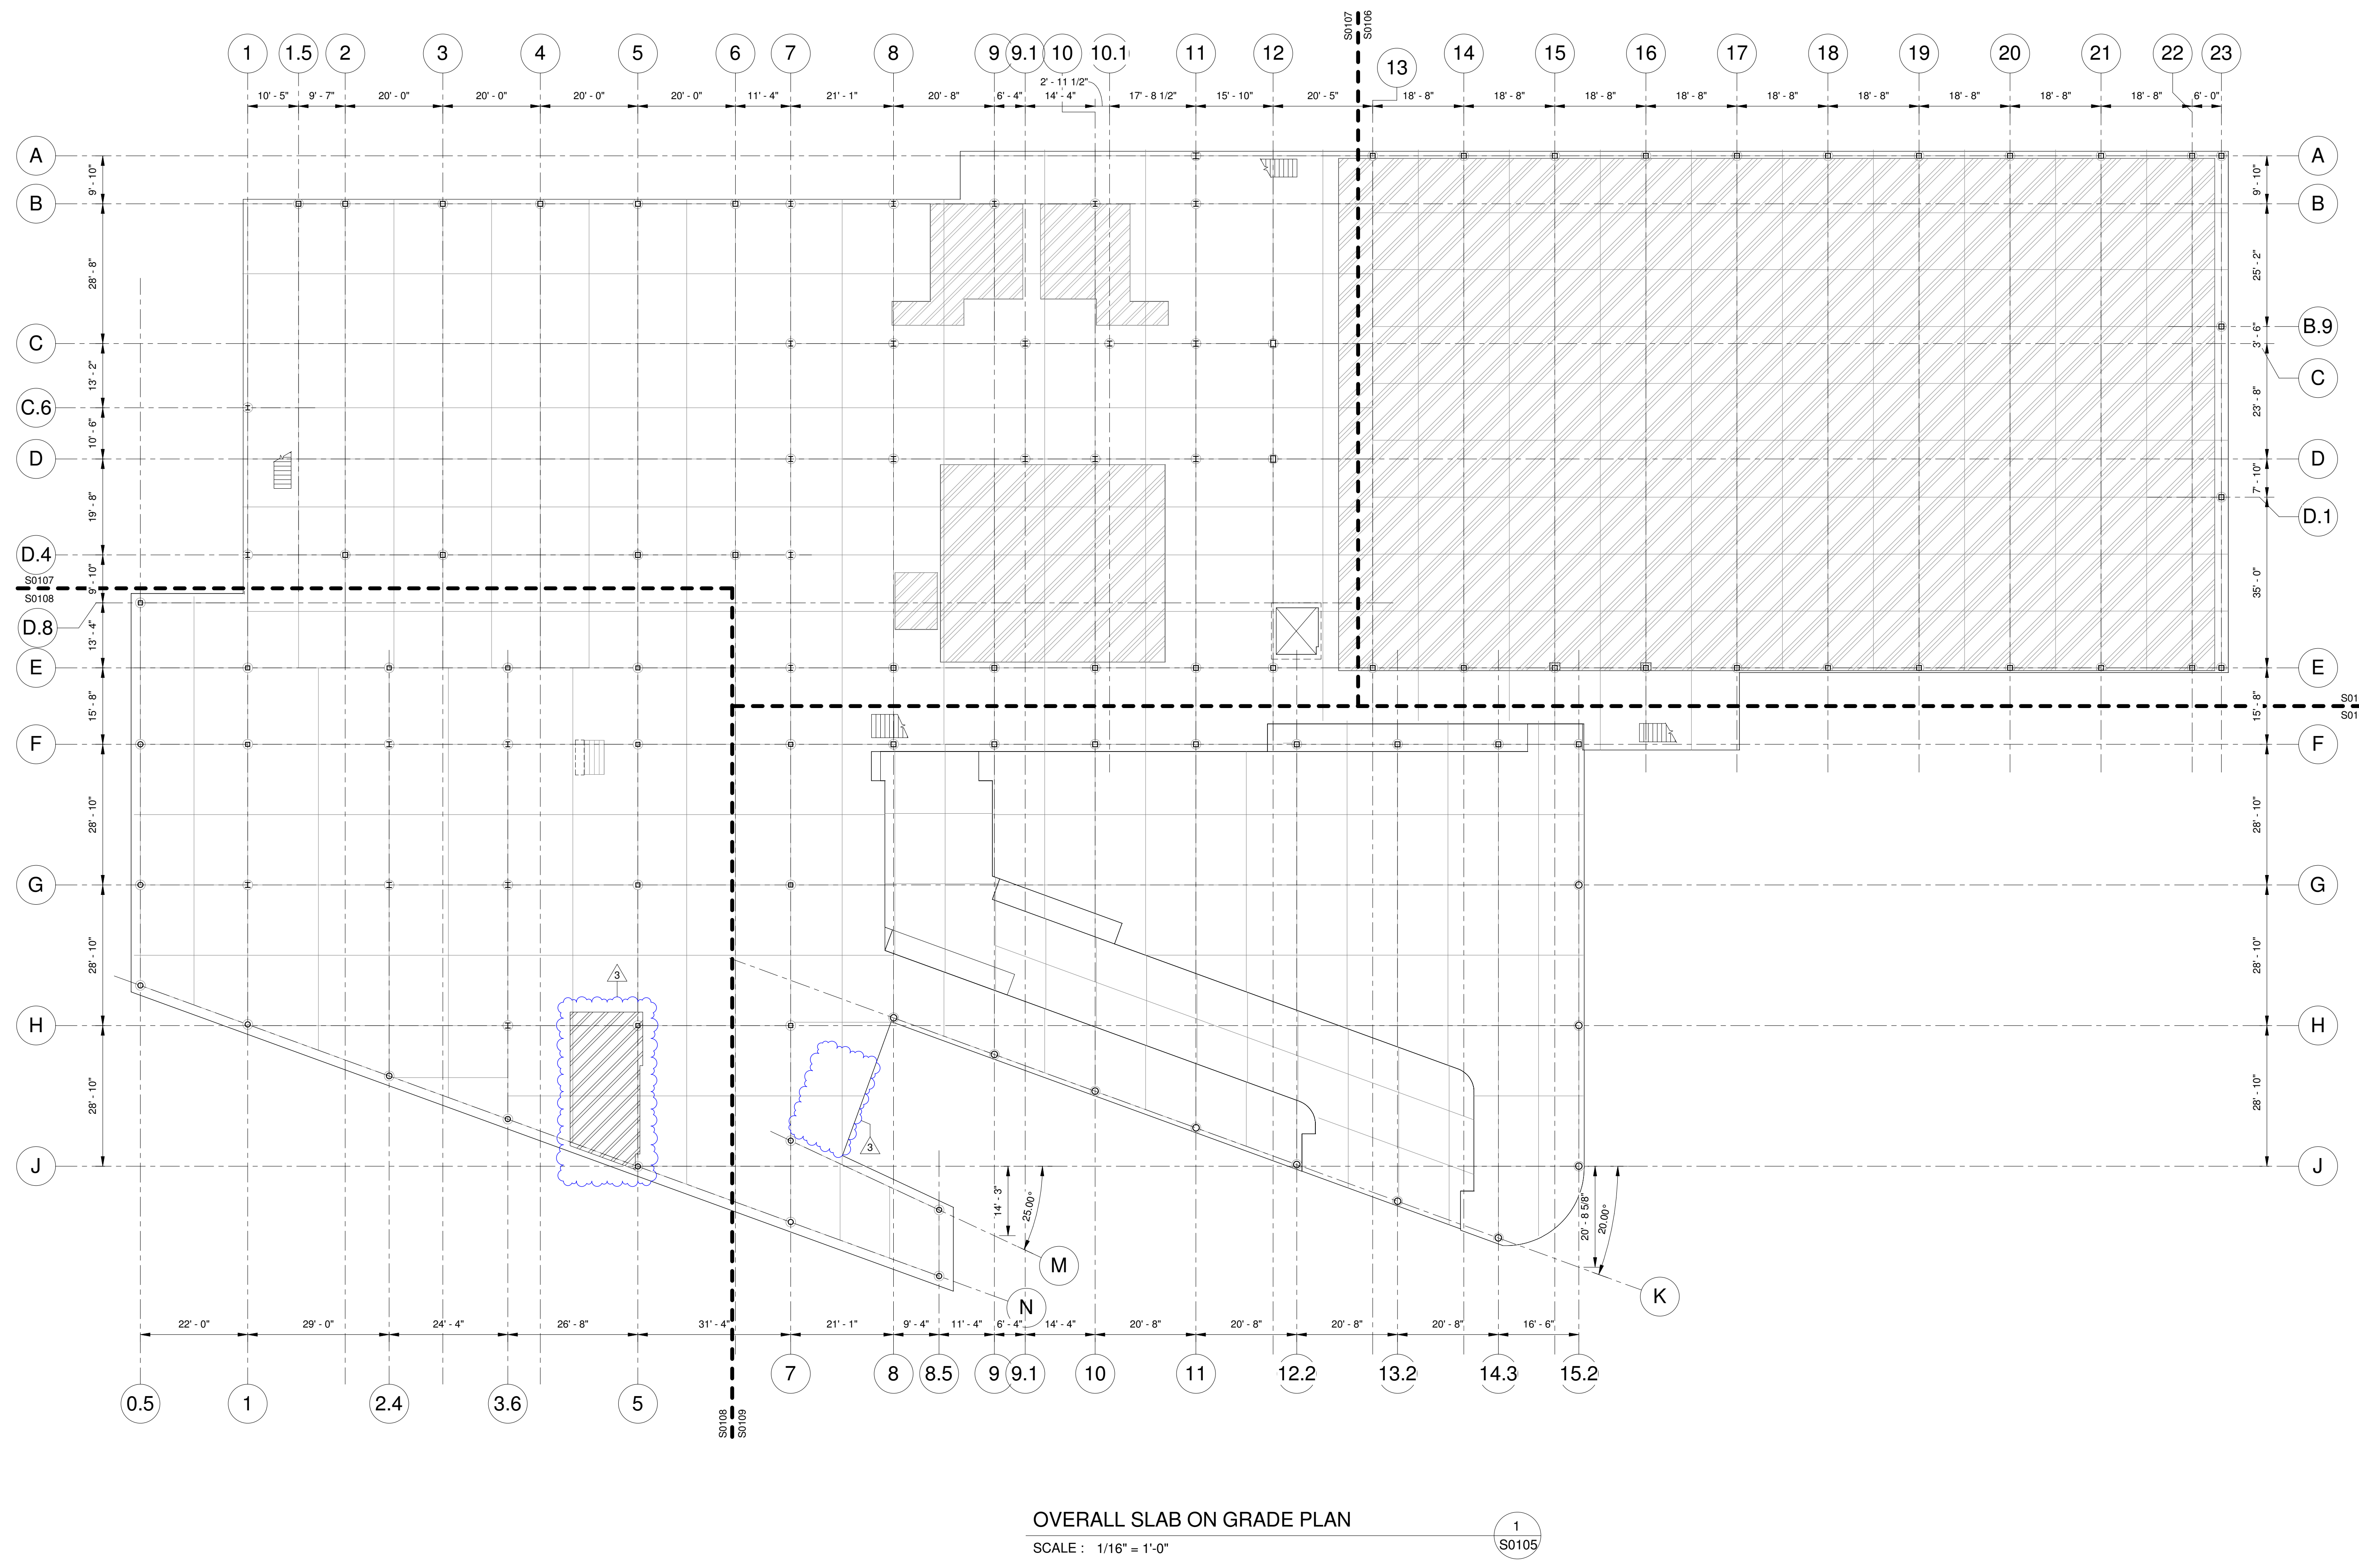

OVERALL SLAB ON GRADE PLAN
SCALE: 1/16" = 1'-0"

LEGEND:

= CLOUDED ITEMS WHERE CHANGED PER ADDENDUM

= ADDENDUM NUMBER

DISCLAIMER NOTE:

THIS SET OF CONSTRUCTION DRAWINGS HAS BEEN UPDATED TO INCLUDE ANY CHANGES ISSUED THROUGH ADDENDUM OR OTHER MEANS. EVERY EFFORT HAS BEEN TAKEN TO INCLUDE ALL CHANGES TO DATE. THE CONTRACTOR IS STILL RESPONSIBLE FOR PROVIDING ANY ITEMS THAT WERE SHOWN AS PART OF THE ORIGINAL BID SET THAT MAY HAVE BEEN OVERLOOKED AND NOT INCLUDED IN THIS SET.

© Cannon Design 2010
All rights reserved. No part of this document may be reproduced or utilized in any form without prior written authorization by The Cannon Corporation.
16-04-2012 16:54:26