


FIELD ALTERNATIVE #1 PLAN
SCALE: 1"=20'-0"

ALTERNATE #8 NOTE:
THE PURPOSE OF THIS DEDUCTIVE ALTERNATE IS TO SUBSTITUTE THE SYNTHETIC TURF WITH A NATURAL TURF FIELD THAT INCLUDES A MODIFICATION OF THE SUBSURFACE DRAINAGE PIPE AND AN IRRIGATION SYSTEM FOR THE GREAT LAWN PER SHEET SD11.2.

CONTRACTOR SHALL COORDINATE ALL FIELD IMPROVEMENTS WITH GEOTHERMAL WELLS WHICH ARE PROPOSED FOR INSTALLATION BENEATH THE FIELD. SEE SHEET 0401.00.

A NATURAL TURF DRAIN SECTION
SCALE: 1"=1'-0"

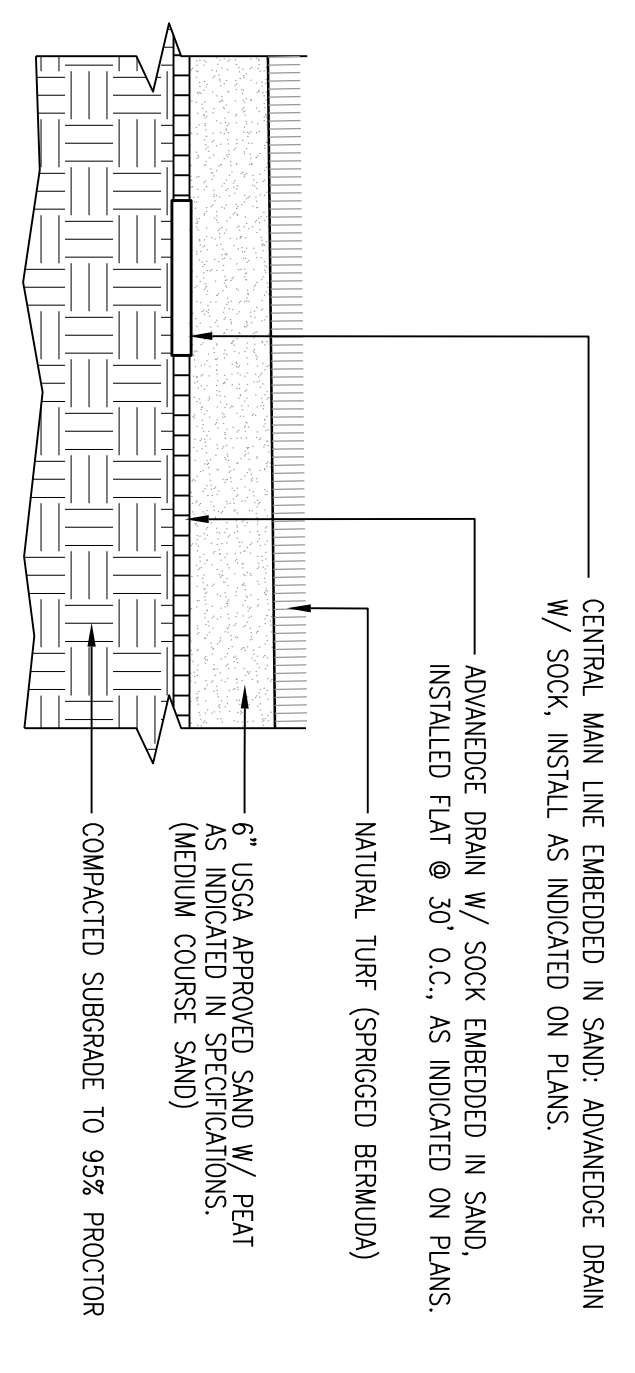

GRAPHIC LEGEND		BENCHMARKS	
[Symbol]	NATURAL TURF	[Symbol]	B.M.#1: MAG NAIL
[Symbol]	HEAVY DUTY CONCRETE PAVEMENT	[Symbol]	N: -3792.94
[Symbol]	LIGHT DUTY CONCRETE PAVEMENT	[Symbol]	E: 4593.40
[Symbol]	DETECTABLE MARKING PAVERS	[Symbol]	B.M.#2: MAG NAIL
[Symbol]	BUILDING AND WALLS	[Symbol]	N: -3792.94
		[Symbol]	E: 4593.40

FIELD ALT. NOTES		DETAILS	
1	NATURAL TURF FIELD	A /	SD-5.2A
2	8" CONCRETE HEADER CURB W/ 8" CHAIN LINK FENCE	F /	SD-12.2
3	PERVIOUS CONCRETE W/ FLUSH HEADER CURB (P.C.)	F /	SD-12.3
4	8" REINFORCED CONCRETE WALK (R.C.)	D /	SD-12.3
5	WATER HARVESTING SYSTEM	SHEET	SD-10.0
6	ADVANCE TYPE ONE EQUAL, INSTALLED FLAT 30" O.C.	B /	SD-5.2A
7	4" STANDARD CONCRETE WALK (S.C.)	E /	SD-12.3
8	8" CHAIN LINK FENCE W/ NETTING NORTH END ONLY	A /	SD-12.2
9	18" X 18" YARD DRAIN MSD STD. DMC. #29-06-01		
10	8" PREPARED PREP W/ SOCK UNDER WALK AS INDICATED. CONCRET W/ FITTINGS AS NECESSARY.	F /	SD-12.3
11	PRECISIT MANHOLE - THE 1" W/ STANDARD FRAME & LID MSD STD. DMC. #04-01-04, CM-00-03		

- LAYOUT AND IMPROVEMENT NOTES**
- DIMENSIONS ARE NOT TO BE SCALE. SHOULD INCONGRUENCIES OCCUR IN THESE PLANS, NOTIFY THE LANDSCAPE ARCHITECT.
 - PRIOR TO CONSTRUCTION OR DEMOLITION, THE CONTRACTOR SHALL VERIFY THE LOCATION OF ALL UTILITIES SO THAT NEW UTILITIES ARE NOT DAMAGED.
 - CONTRACTOR SHALL PROVIDE HORIZONTAL AND VERTICAL CONTROL STAKING FOR ALL SITE IMPROVEMENTS.
 - COORDINATES AND ELEVATIONS PROVIDED ON THESE PLANS ARE BASED ON STATE COORDINATES.
 - DATE, DIMENSIONS AND ELEVATIONS PROVIDED ON APPROVED PLANS SHALL BE USED FOR SITE IMPROVEMENTS. ANY OTHER DATE, DIMENSIONS AND ELEVATIONS PROVIDED ON UNAPPROVED PLANS, INCLUDING DIGITAL, ARE NOT VALID.
 - LOCATION EXTERIORATED FROM ANY OTHER PLANS, INCLUDING DIGITAL, ARE NOT VALID.
 - IT IS THE CONTRACTOR'S RESPONSIBILITY TO OBTAIN AND UTILIZE THE MOST CURRENT CONTRACT PLAN AND SPECIFICATION DOCUMENTS.
 - PERFORMANCE STANDARDS SHALL COMPLY WITH LOCAL AND STATE STANDARDS.
 - EXPANSION JOINT MATERIAL TO BE USED AVOIDS NEW CONCRETE ADJOINING EXISTING PAVEMENT, VERTICAL SURFACES AND/OR PAVEMENTS OF VARYING THICKNESS.
 - ALL MARKINGS NOT OTHERWISE NOTED, SHALL BE PAVED GRASS UNLESS OTHERWISE INDICATED.
 - IN AREAS WHERE TREES OR OVER-EXCAVATION HAS OCCURRED WITHIN THE ROWWAY, THE CONTRACTOR SHALL RECONSTRUCT THE ROAD TO MATCH THE EXISTING ROAD PROFILE OR TO CURRENT NEW ROADWAY CONSTRUCTION CONDITIONS, WHEREEVER IS GREATER.
 - WEET AND MATCH EXISTING.
 - EXISTING SITE SURFACE MATERIAL TO BE REMOVED AS A RESULT OF DEMOLITION OPERATIONS IS TO BE REPAIRED TO MEET AND MATCH EXISTING.
 - ALL SPECIFICATIONS FOR ROAD AND BROOD CONSTRUCTION, LATEST EDITION OR LATEST PUBLISHED WORKS, WHICHEVER IS MOST CURRENT, SHALL BE USED FOR ALL CONSTRUCTION.
 - IMPROVEMENTS WILL BE PROVIDED A DIGITAL COMPONENT FILE FOR THE PURPOSES OF FIELD LOOKING AND STAKING. ALL SEE ARCHITECTURAL PLANS FOR COORDINATION OF IMPROVEMENTS.

PURPOSE OF THESE DRAWINGS IS TO REFLECT ALL CHANGES AND CLARIFICATIONS MADE THRU PREVIOUSLY ISSUED ADDENDA. CONTRACTOR IS RESPONSIBLE FOR ADHERENCE TO IMPROVEMENTS REFLECTED IN THE CONTRACT BIDS AND SPECIFICATIONS.

FOR LOCATION OF UNDERGROUND UTILITIES CALL B.U.D. 1-502-286-9123 (2) WORKING DAYS IN ADVANCE OF DIGGING

Consolidated Addenda 3-11-12

University of Louisville - Student Recreational Facility (Bid Phase #4)

100 % CD's
Louisville, Ky

SD5.2A

Drawing Name / Description	FIELD ALTERNATE #1	#	Revision Date
U of L Project Number:		1	
A&E Project Number:		2	
Date:	JANUARY, 2012	3	
Drawn By:	SDS	4	
Checked By:	JLC / KLV	5	
		6	
		7	
		8	

CARMAN
ENVIRONMENTALLY REALIZED
Landscape Architecture • Land Planning • Site Engineering
310 OLD EAST VINE STREET LEXINGTON, KY 40506
P: (859) 254-9803 F: (859) 255-8625

Omni ARCHITECTS
212 North Upper Street
Lexington, Kentucky
40507-1001
P 859.252.6664
www.omniarchitects.com