



**02** LOW ROOF  
BUILDING SECTION  
A3.01 1/8" = 1'-0"

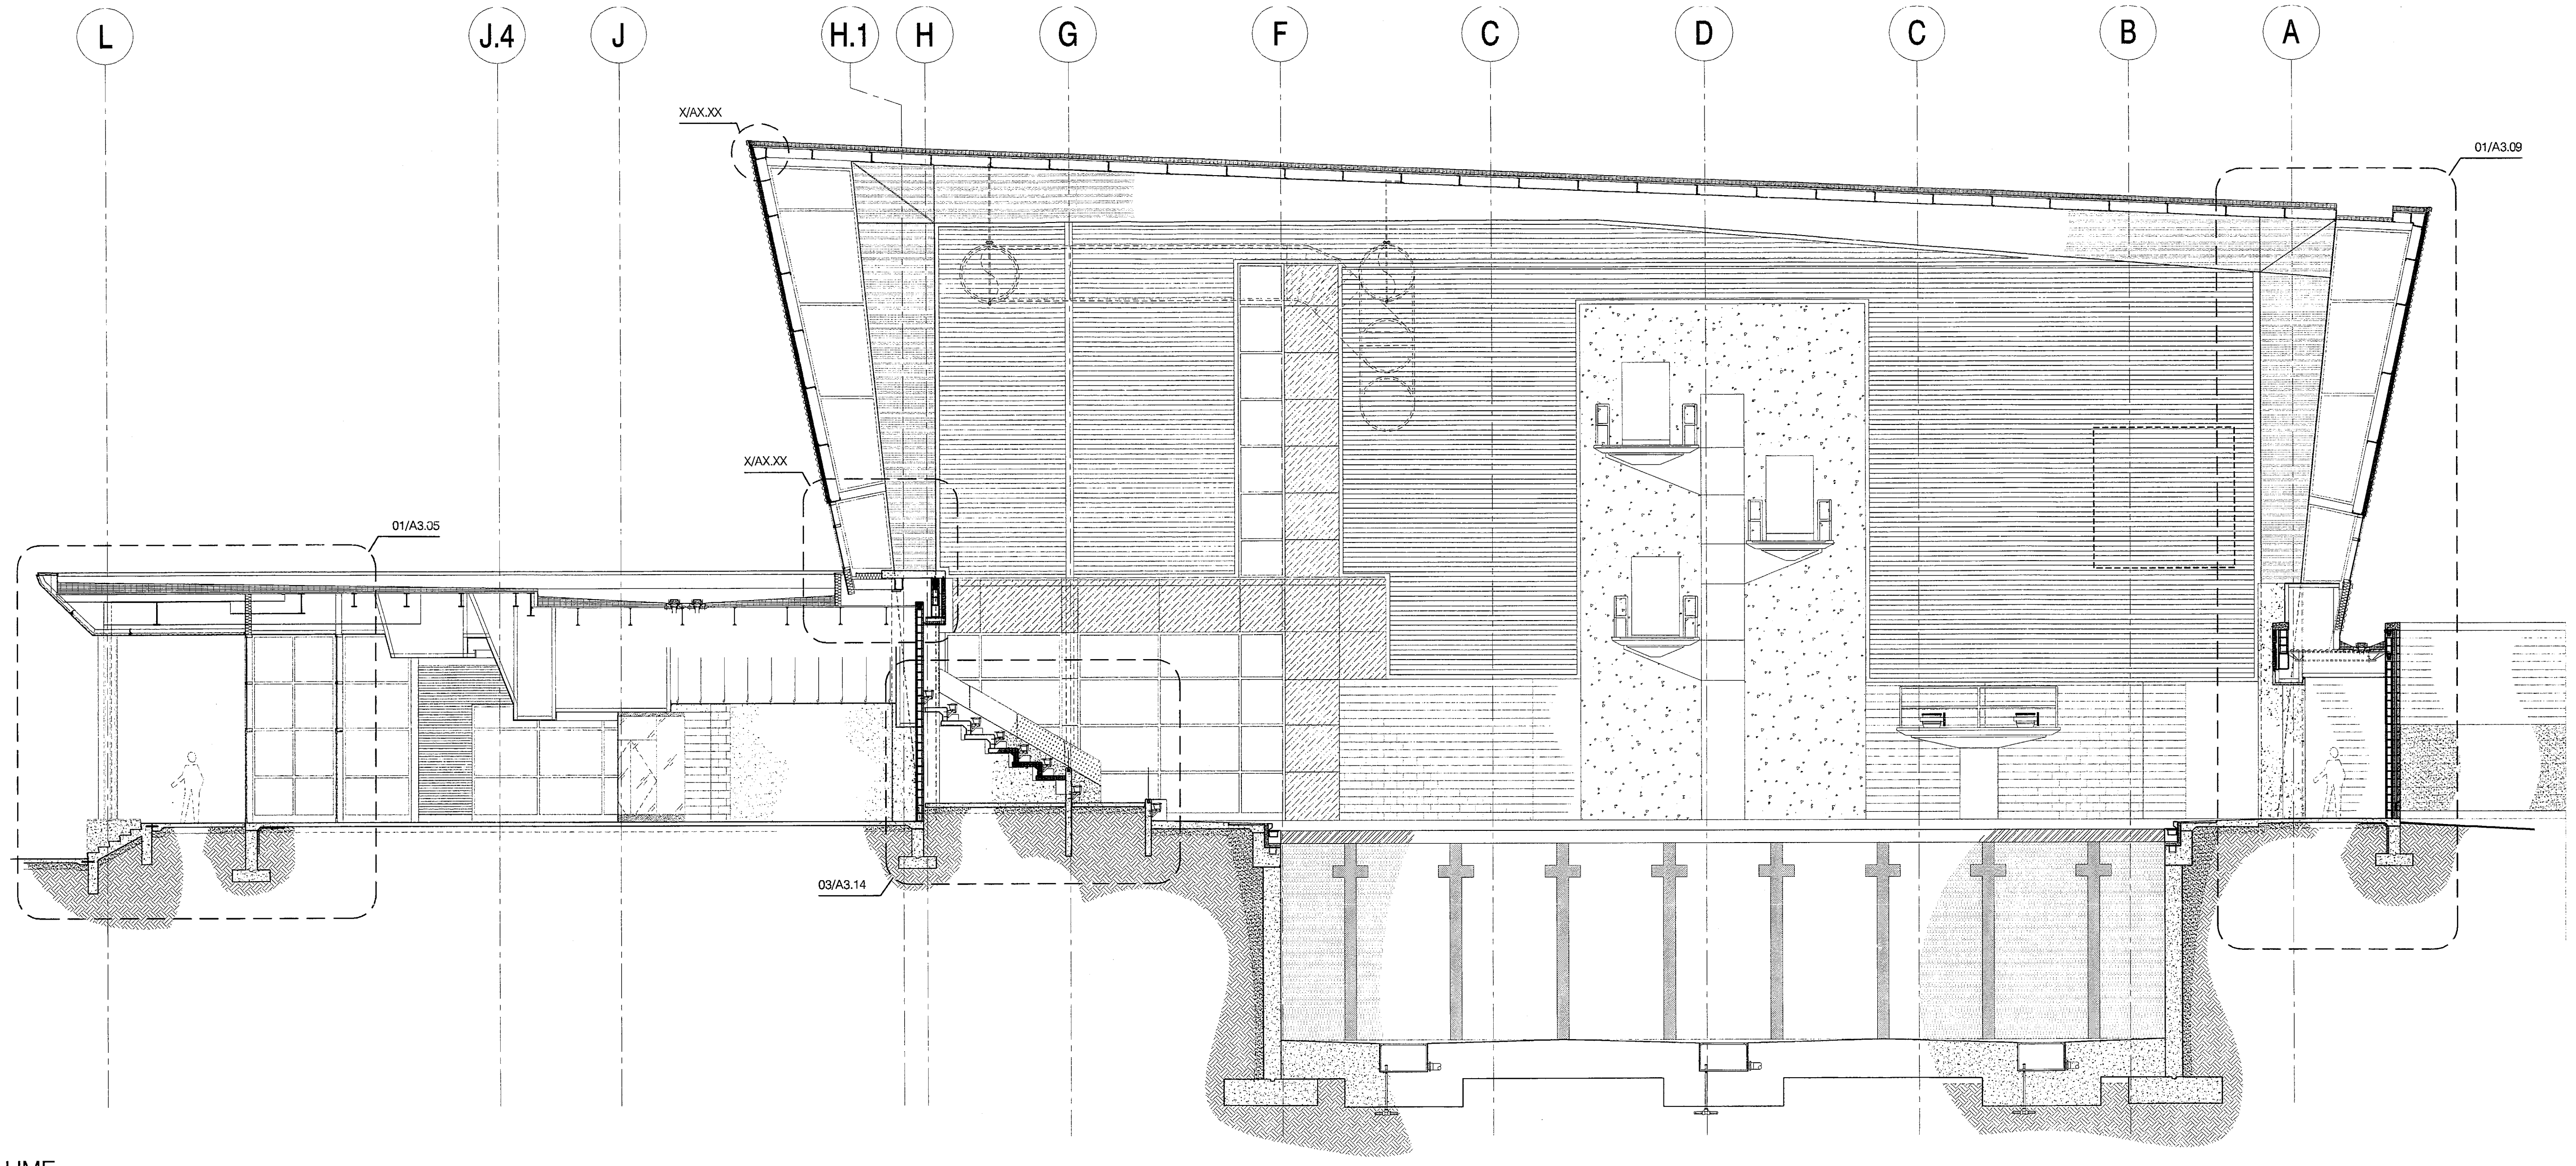

**01** DIVING VOLUME  
BUILDING SECTION  
A3.01 1/8" = 1'-0"

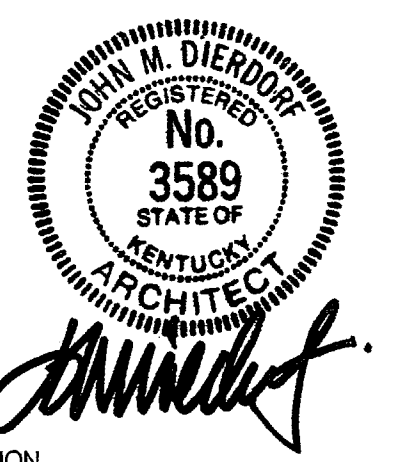

CERTIFICATION  
CONSTRUCTION  
DOCUMENTS

CARDINAL PARK  
NATORIUM

UNIVERSITY OF LOUISVILLE

Project: 03006  
Drawn: D. MCCLOSKEY  
Checked: J. LUNDSTAEDT  
Scale:  
Issue Date: AUGUST 27, 2003  
Revision:

BUILDING SECTIONS

**A3.01**

I:\2003\03006 - Udi - Natorium\Draw\CD\03006a301.dwg 8/28/03 2:32PM