



02 LONGITUDINAL - SUPPORT
BUILDING SECTION

A3.02 1/8" = 1'-0"

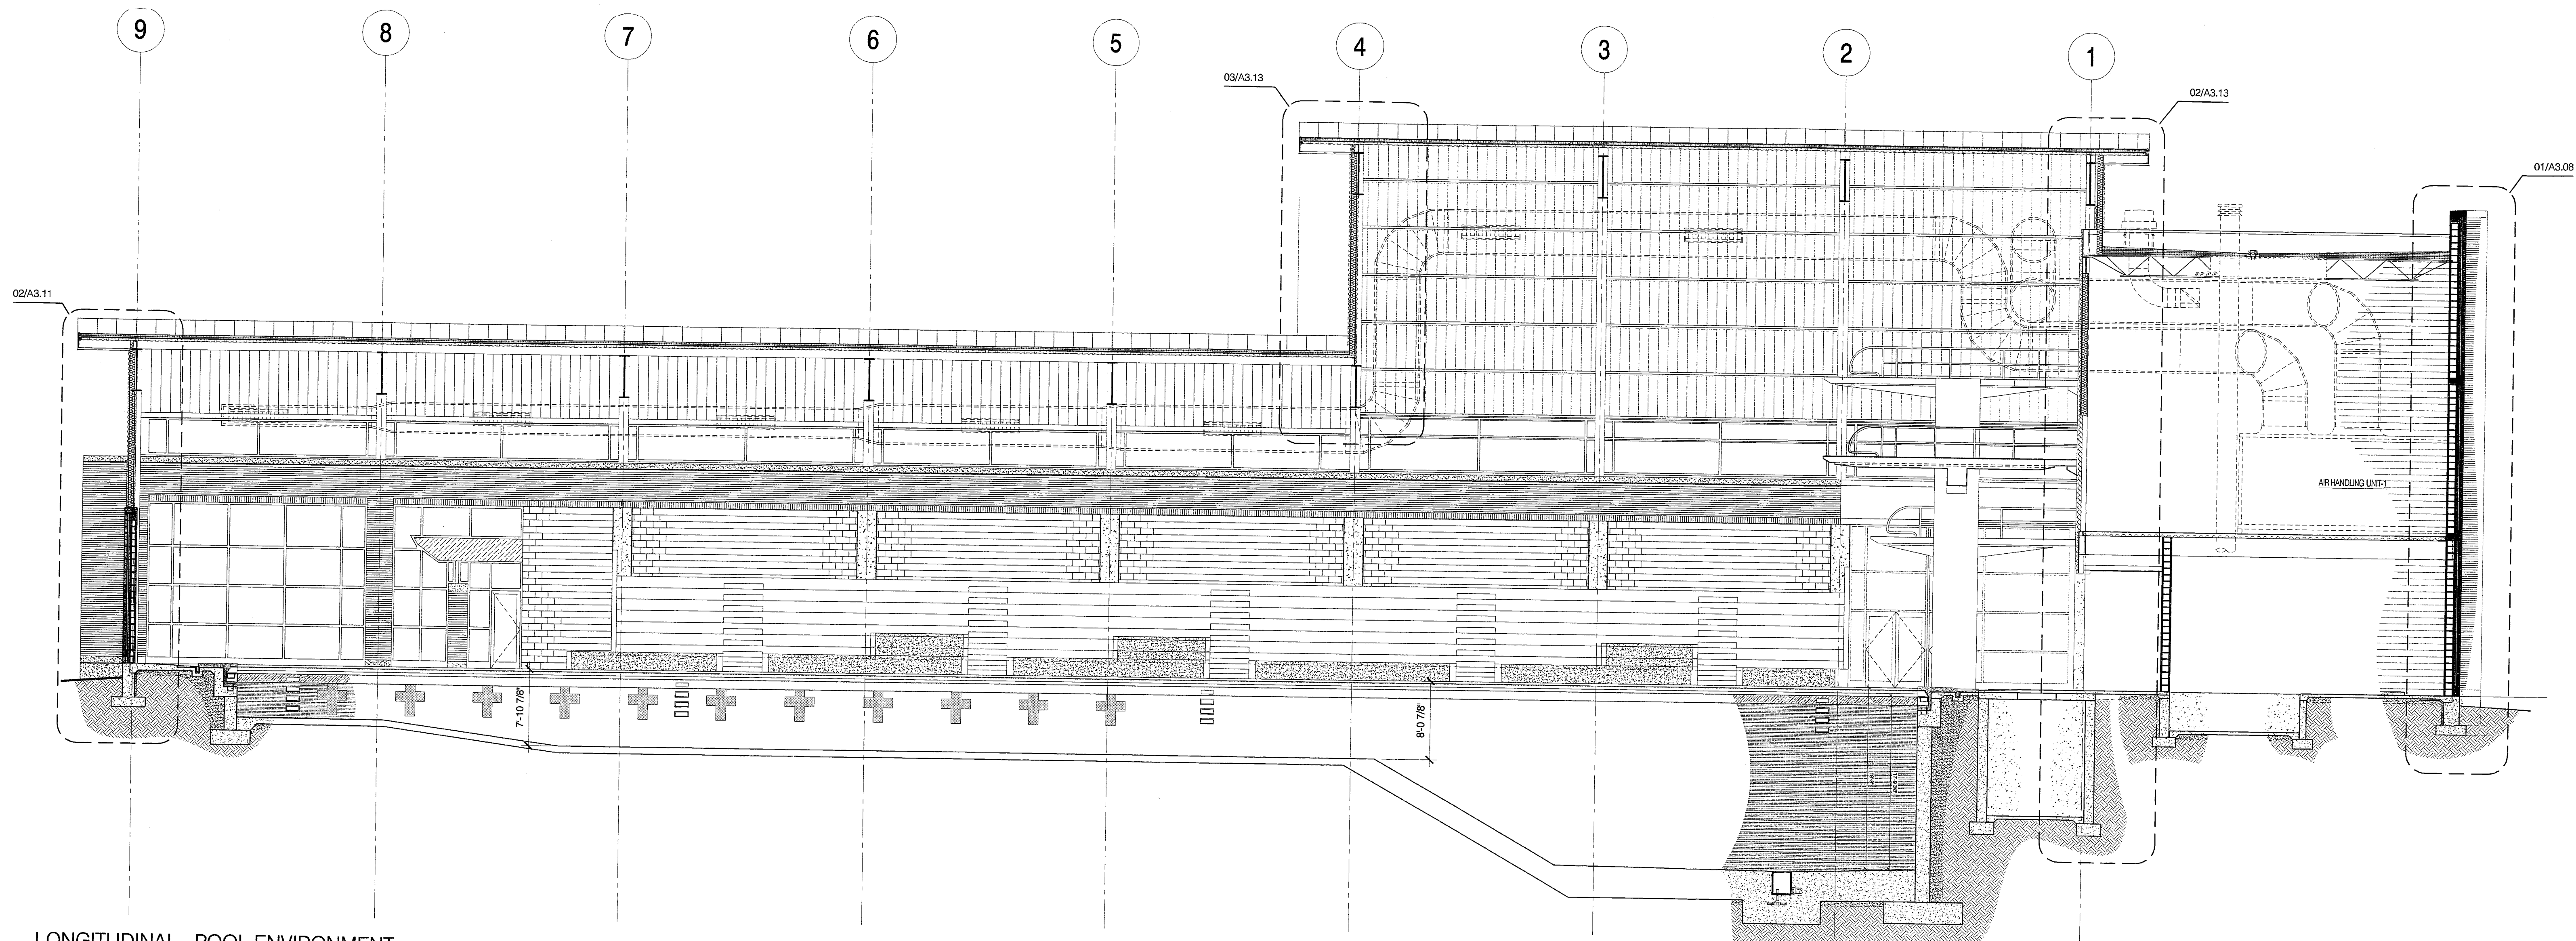

01 LONGITUDINAL - POOL ENVIRONMENT
BUILDING SECTION

A3.02 1/8" = 1'-0"

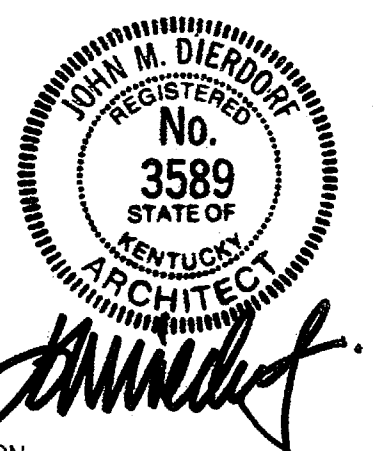

CERTIFICATION
CONSTRUCTION
DOCUMENTS

CARDINAL PARK
NATATORIUM

UNIVERSITY OF LOUISVILLE

Project: 03006
Drawn: D. MCCLOSKEY
Checked: J. LINDSTAEDT
Issue Date: AUGUST 27, 2003
Revision:

BUILDING SECTIONS

A3.02