
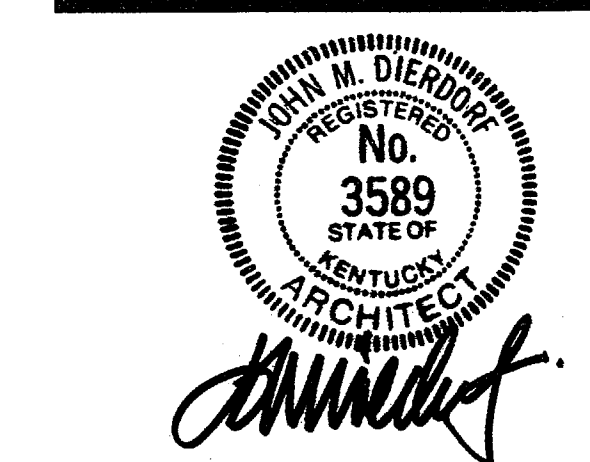


PLANT MATERIAL SCHEDULE

Deciduous Trees				
Symbol	Code Name	Scientific Name	Common Name	Planting Size
	Fipe	Fraxinus pennsylvanica 'Summit'	Summit Green Ash	3" Cal.
	Gltr	Gleditsia triacanthos 'Inermis'	Thornless Honeylocust	3" Cal.
	malm	Malus 'Madonna'	Madonna Crab	3" Cal.
	Psq	Prunus serrulata 'Kwanzan'	Kwanzan Cherry	3" Cal.
Evergreen Trees				
Symbol	Code Name	Scientific Name	Common Name	Planting Size
	Pist	Pinus strobus	Eastern White Pine	8'-10' Ht.
Shrubs				
Symbol	Code Name	Scientific Name	Common Name	Planting Size
	Mix	Cotoneaster horizontalis	Rock Cotoneaster	1-Gal
	Eac	Euonymus alatus 'Compactus'	Dwarf Burning Bush	30" Ht.
	Ilg'	Ilex glabra	Inkberry Holly	18" Ht.
	Jsb	Juniperus sabina 'Buffalo'	Buffalo Juniper	B & B
	Spn	Salix purpurea 'Nana'	Willow Basket	12" Ht.
	JuchS	Juniperus chinensis 'Sea Spray'	Sea Spray Juniper	18" Ht.
	lbse	Iberis sempervirens	Edging Candytuft	1-Gal
Grass				
Symbol	Code Name	Scientific Name	Common Name	Planting Size
	Mix	Deschampsia caespitosa	Turfed Hair Grass	1-Gal
	Misiz	Miscanthus sinensis 'Zebrinus'	Zebra Grass	18" Ht.
	Phm	Panicum 'Heavy Metal'	Heavy Metal Switch Grass	24" Ht.
	PEAL	Pennisetum alopecuroides	Fountain Grass	1 Gallon
	PAL	Pennisetum alopecuroides 'Hameln'	Hameln Dwarf Fountain Grass	2 Gallon
Perennial/Ground Cover				
Symbol	Code Name	Scientific Name	Common Name	Planting Size
	Mix	Geranium grandiflorum	Cranesbill	1-Gal
	VMB	Vinca minor 'Bowles'	Periwinkle	2 1/4" pot

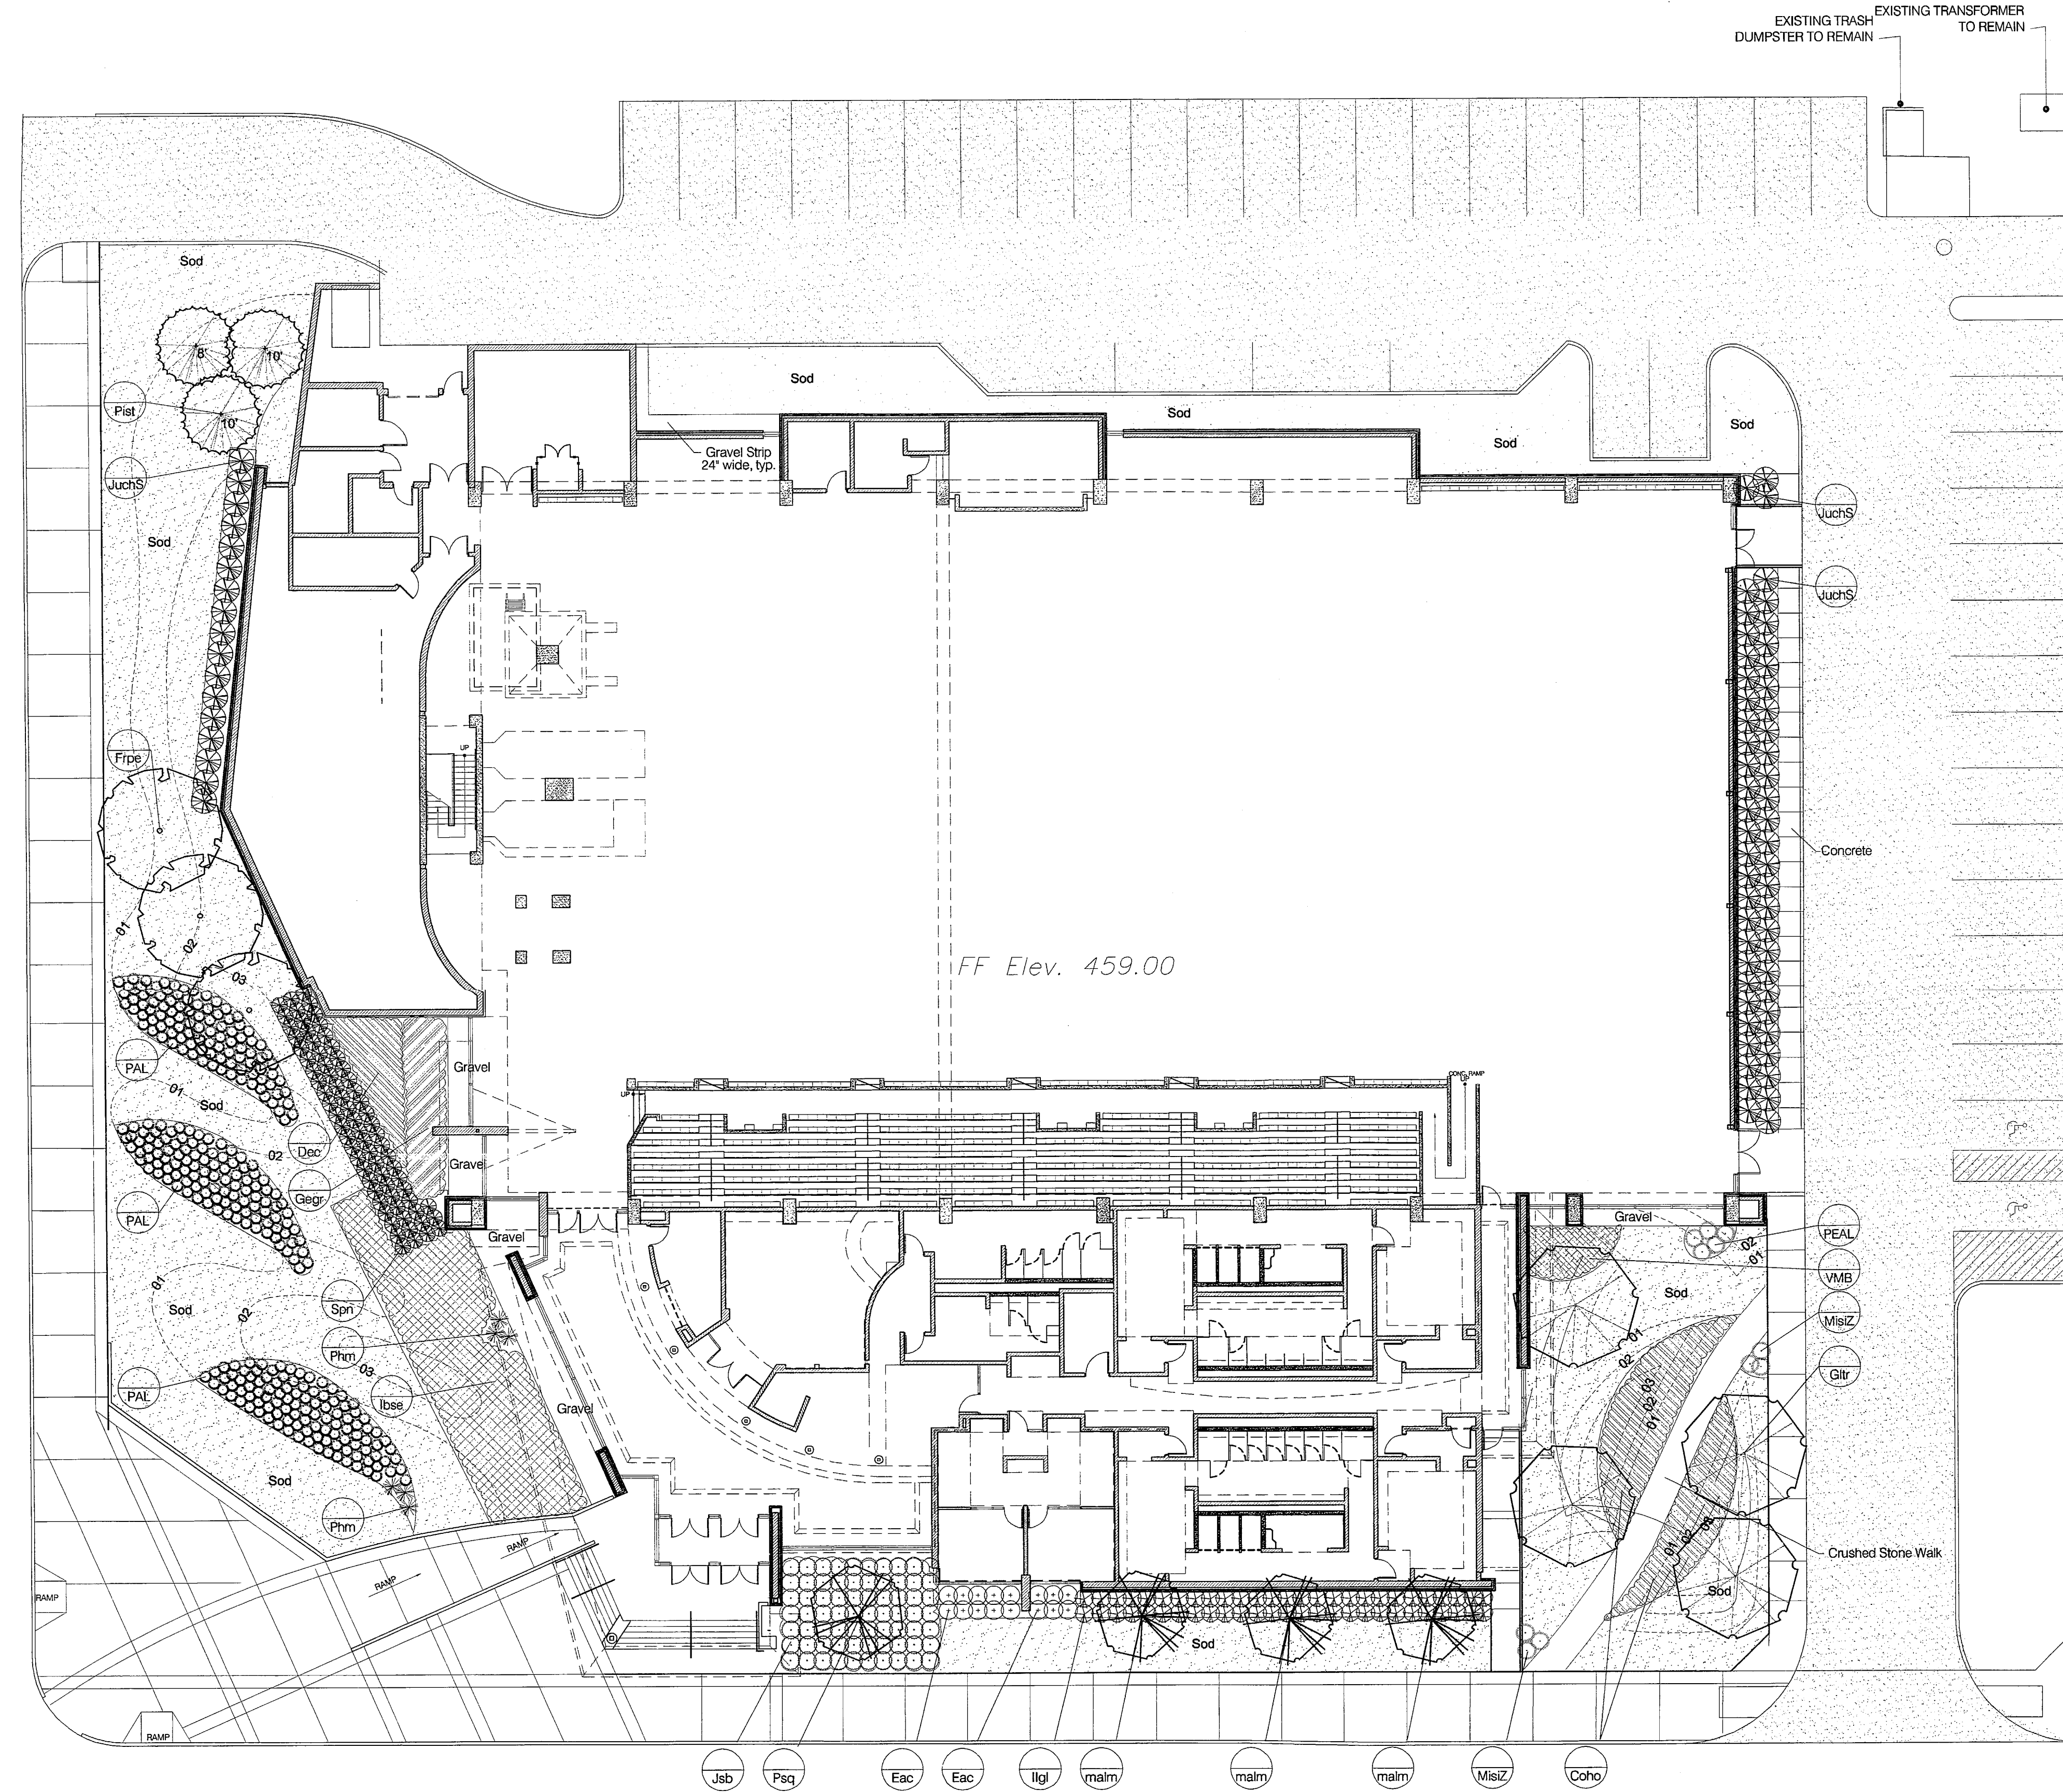

CERTIFICATION
**CONSTRUCTION
DOCUMENTS**

**CARDINAL PARK
NATORIUM**

UNIVERSITY OF LOUISVILLE

Project: 03006
Drawn: D. MCCLOSKEY
Checked: J. LINDSTAEDT
Scale: AS NOTED
Issue Date: AUGUST 27, 2003
Revision:

LANDSCAPE PLAN

L1.01