



*Jeffery L. Wyle*

CERTIFICATION

**CONSTRUCTION DOCUMENTS**


**CARDINAL PARK NATATORIUM**

**UNIVERSITY OF LOUISVILLE**


Project: 03006  
Drawn: ROBERT E. SMITH  
Checked: KERRY L. SMITH  
Scale: 1/4" = 1'-0"  
Issue Date: AUGUST 28, 2003  
Revision:

**ENLARGED MECHANICAL ROOM PLANS HVAC**

**H301**

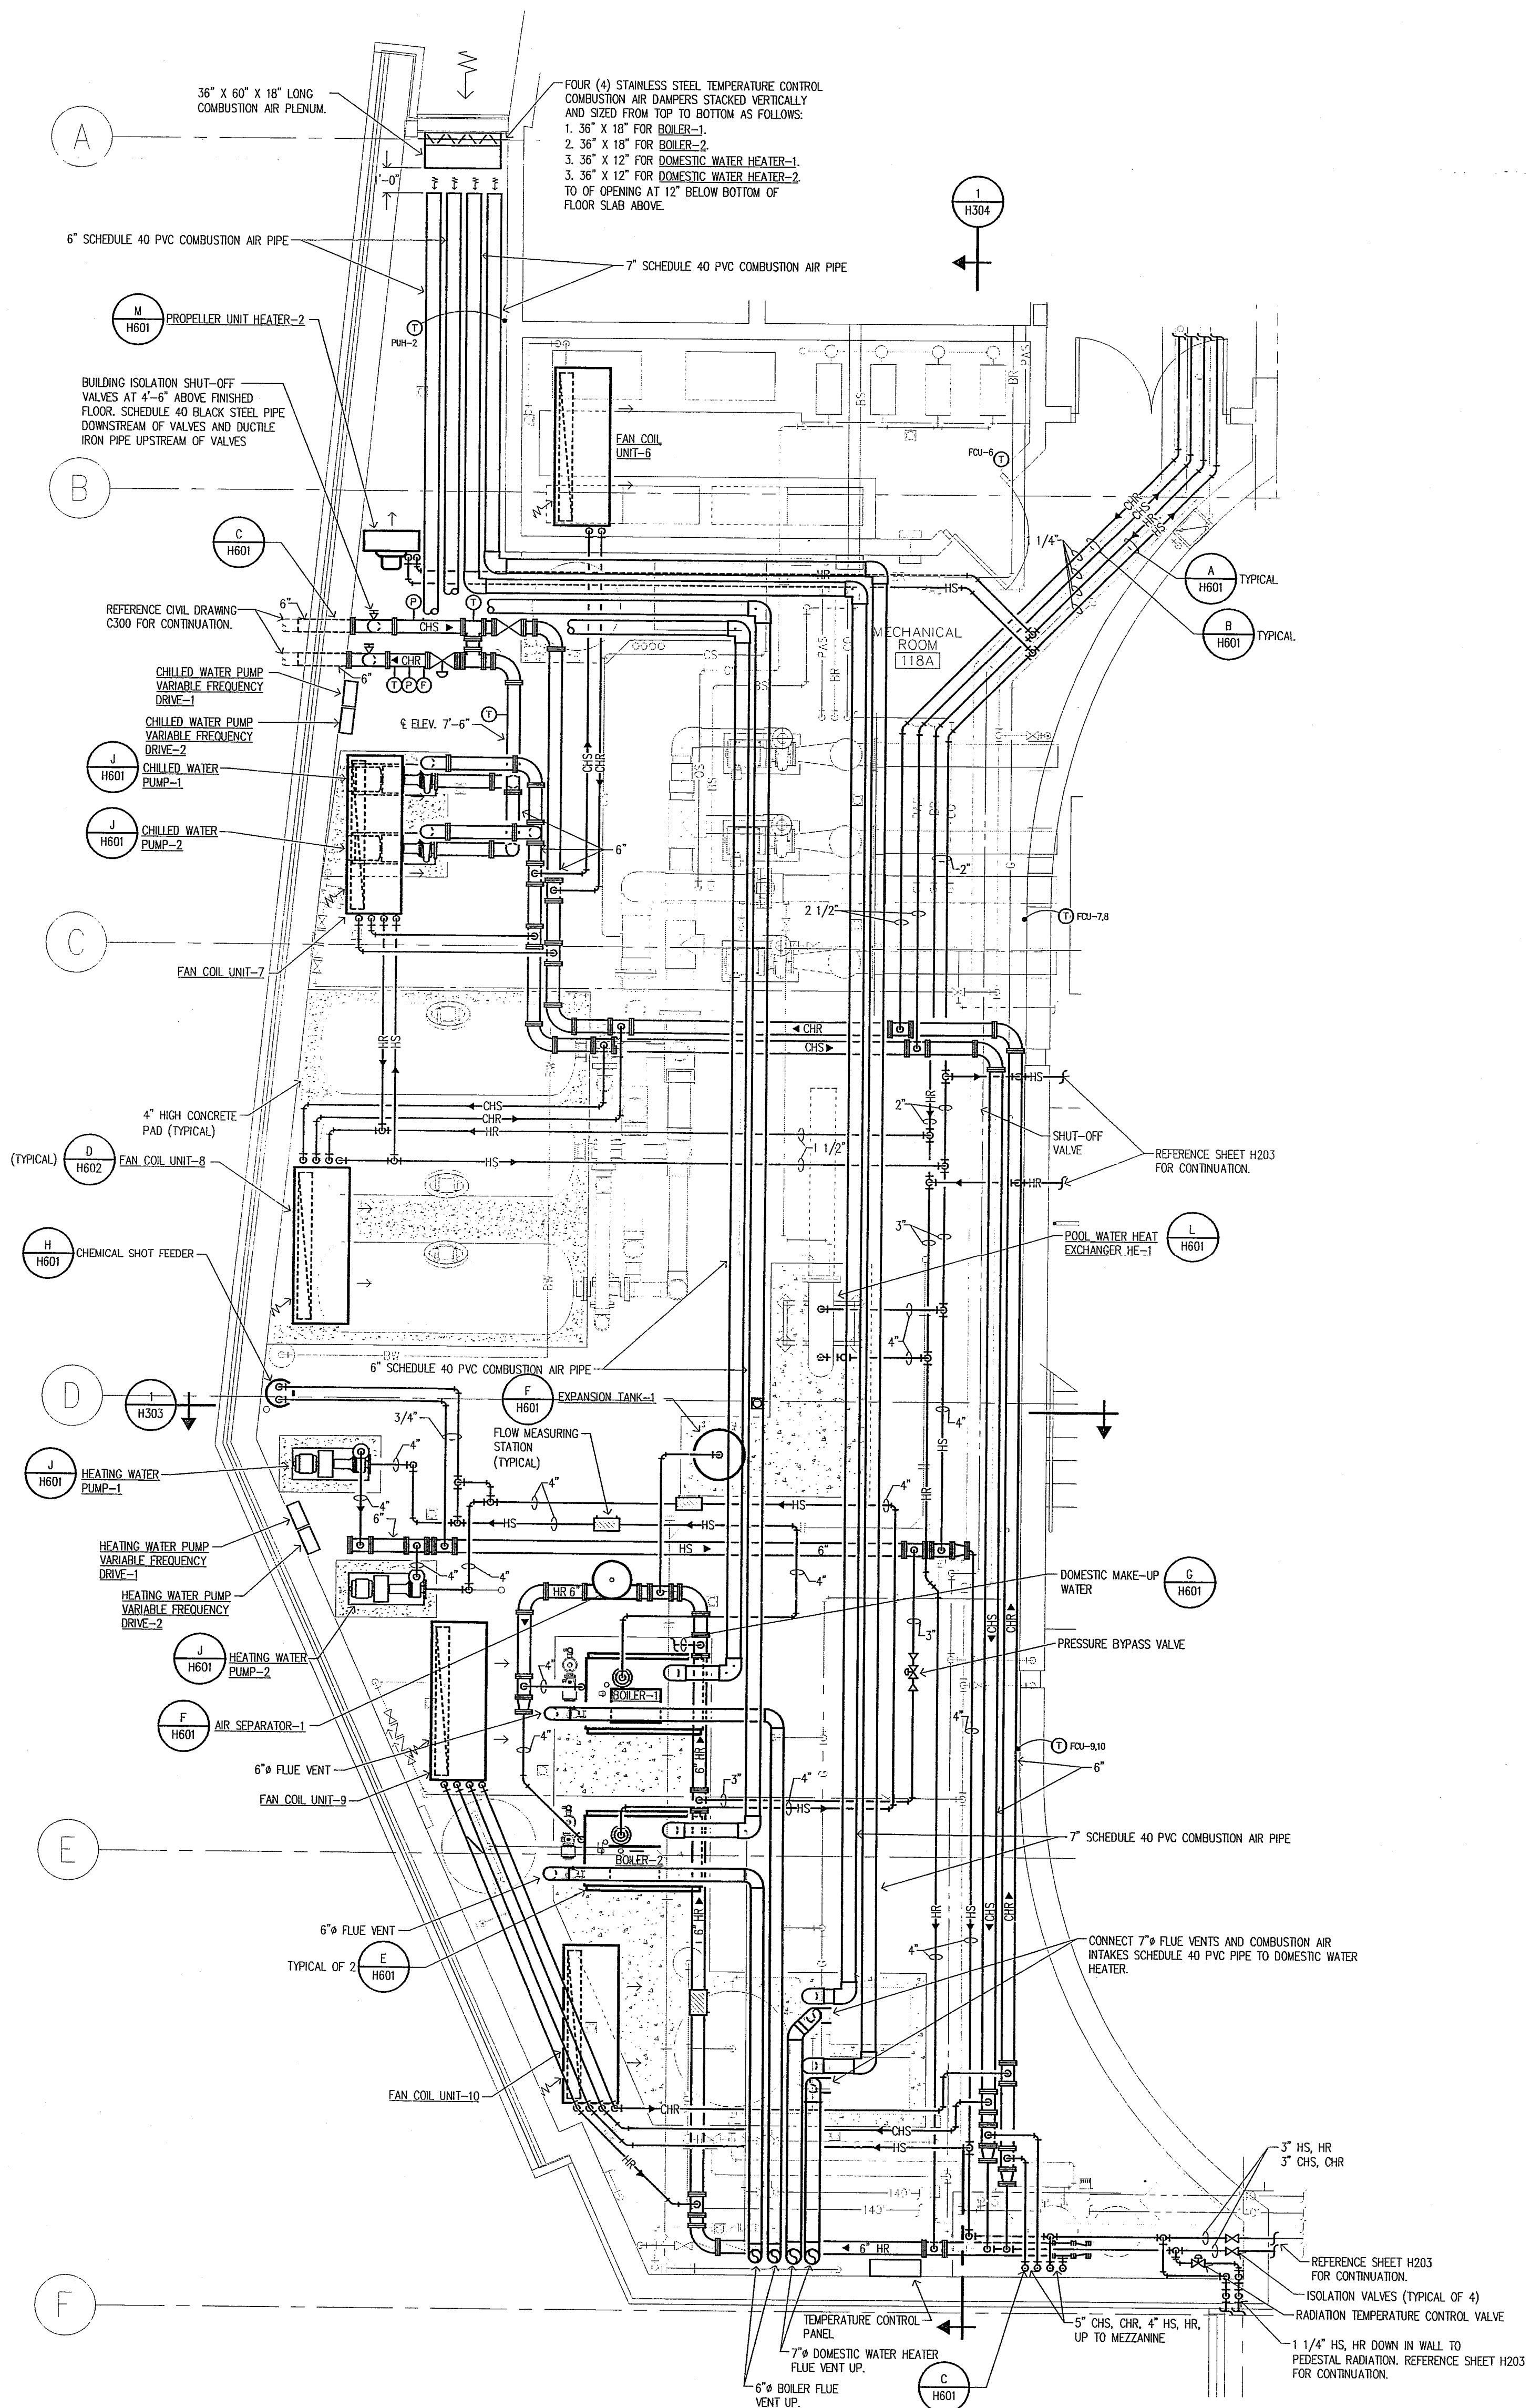

**ENLARGED MAIN LEVEL MECHANICAL ROOM 118A PLAN - HVAC**  
SCALE: 1/4" = 1'-0"

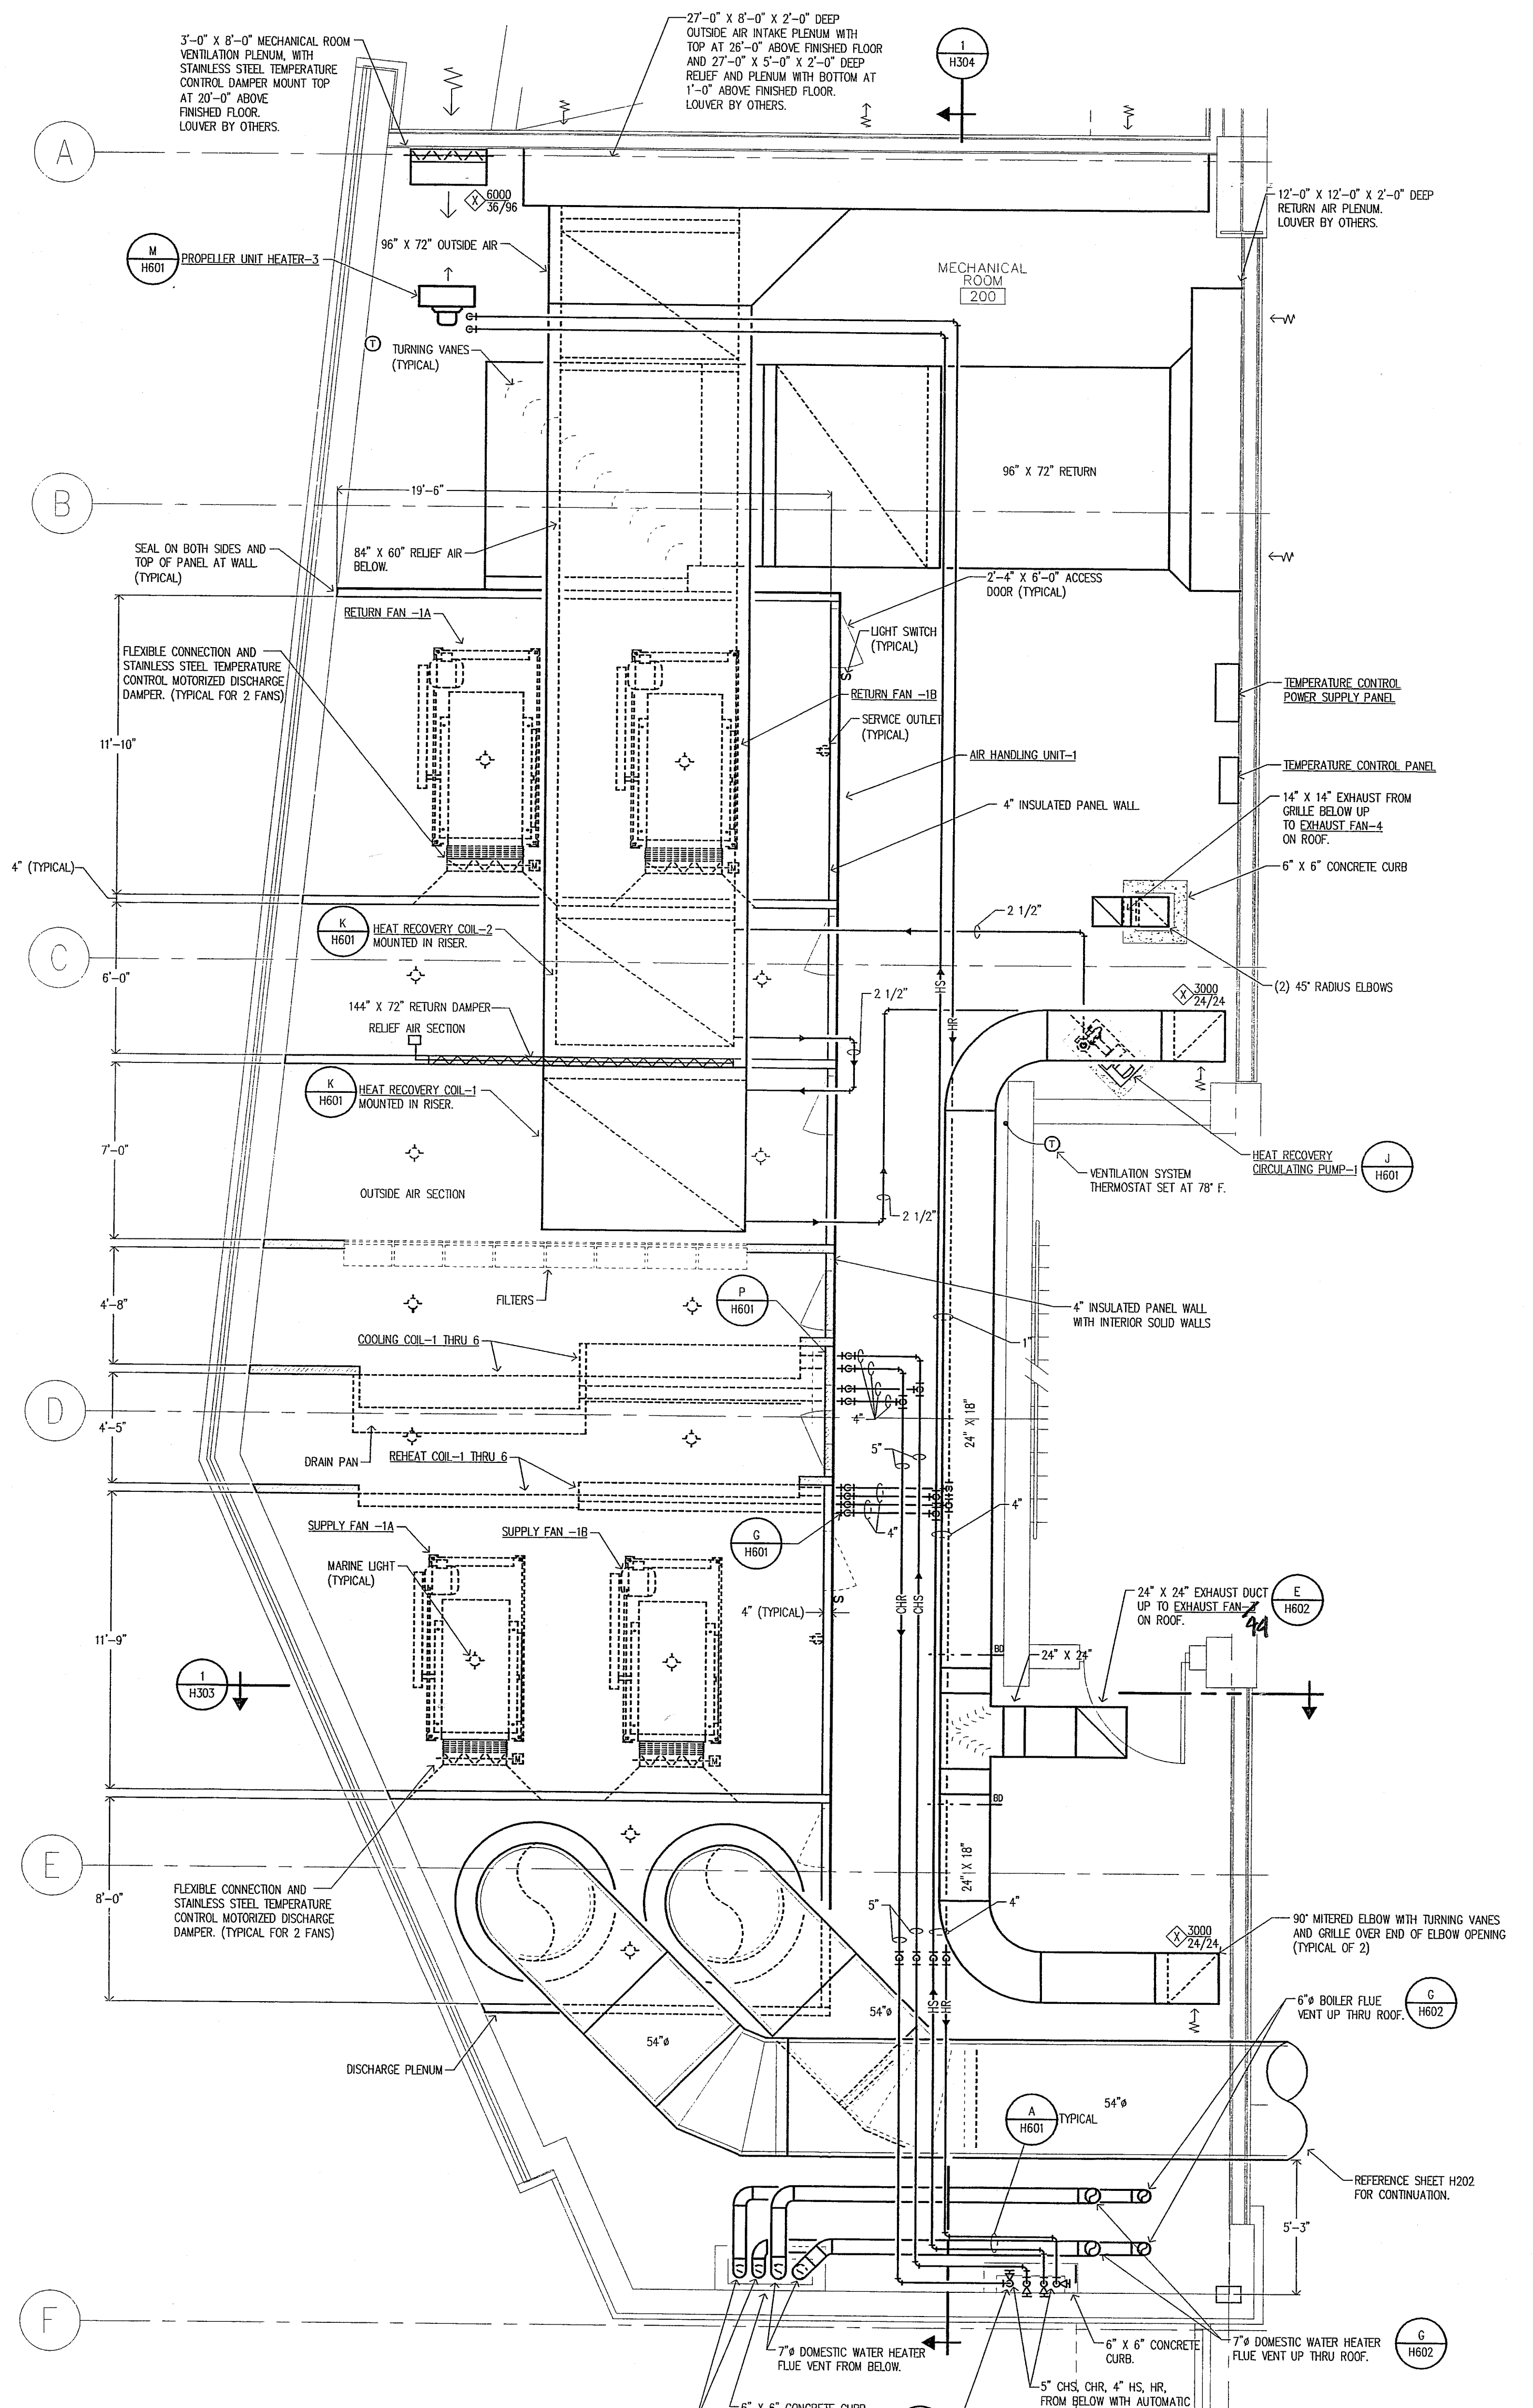

**ENLARGED MECHANICAL ROOM 200 PLAN - HVAC**  
SCALE: 1/4" = 1'-0"