



SECTION 1
SCALE 1/8" = 1'-0"

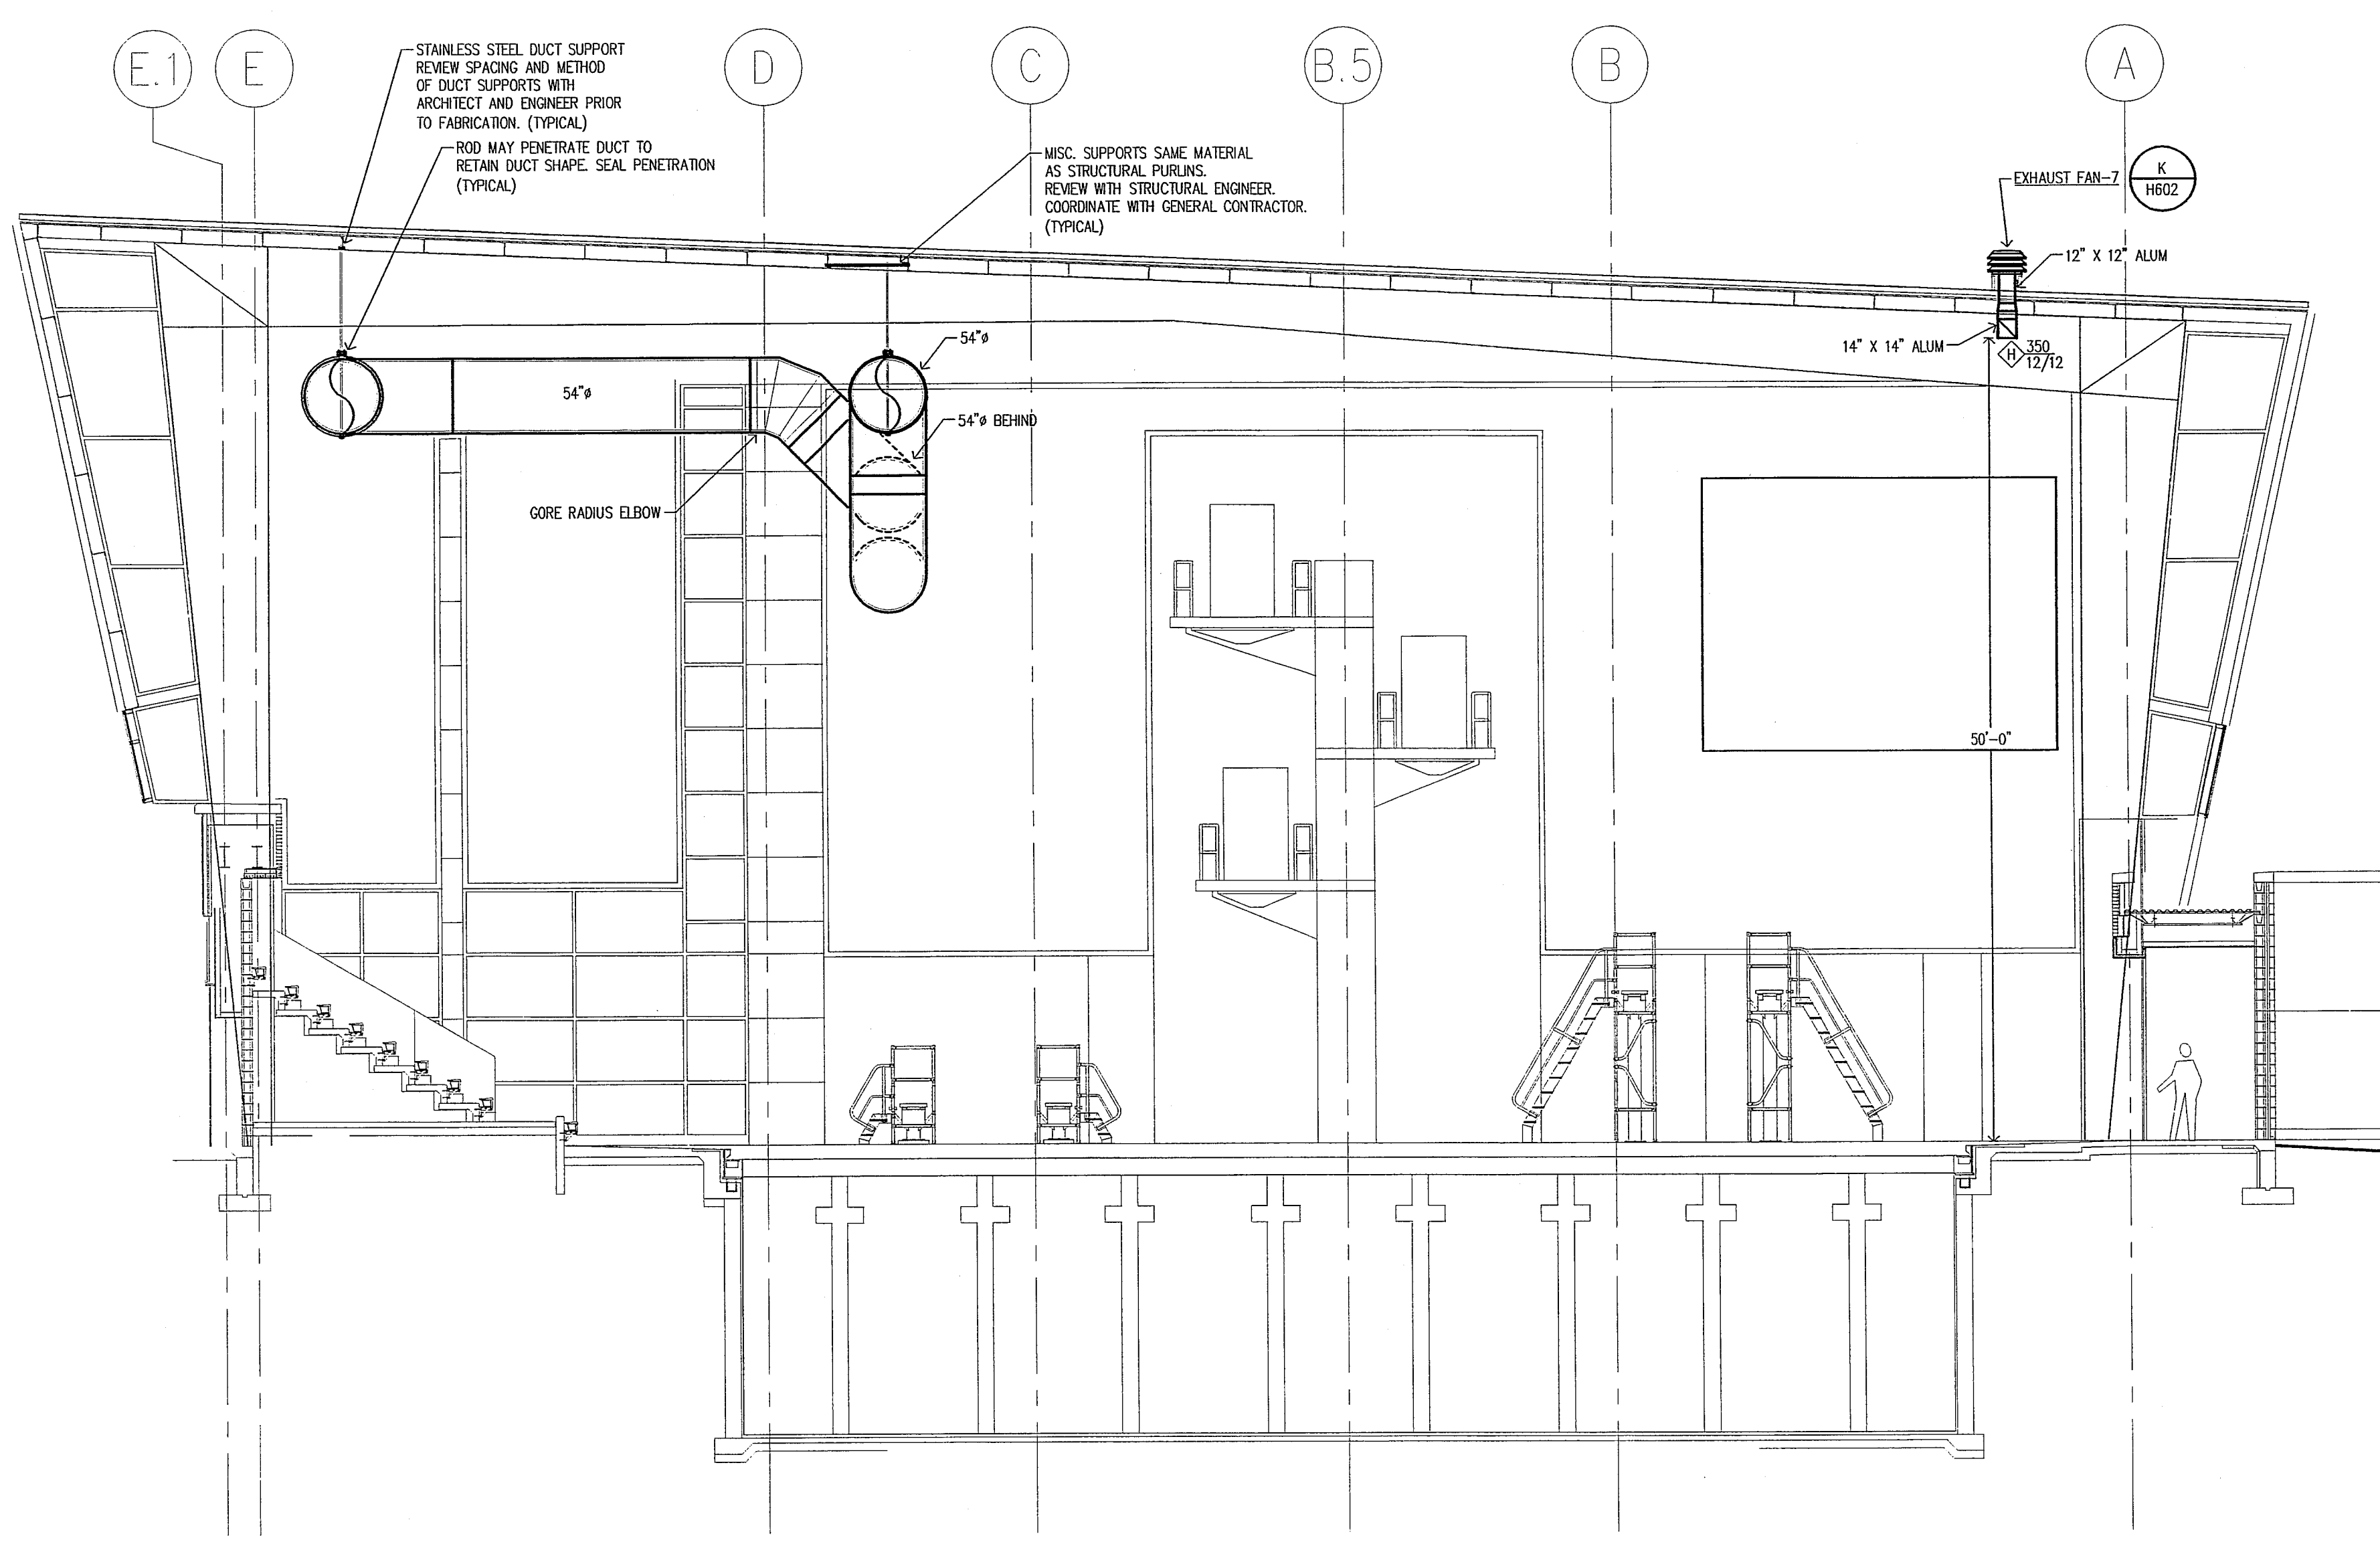

SECTION 2
SCALE 1/8" = 1'-0"

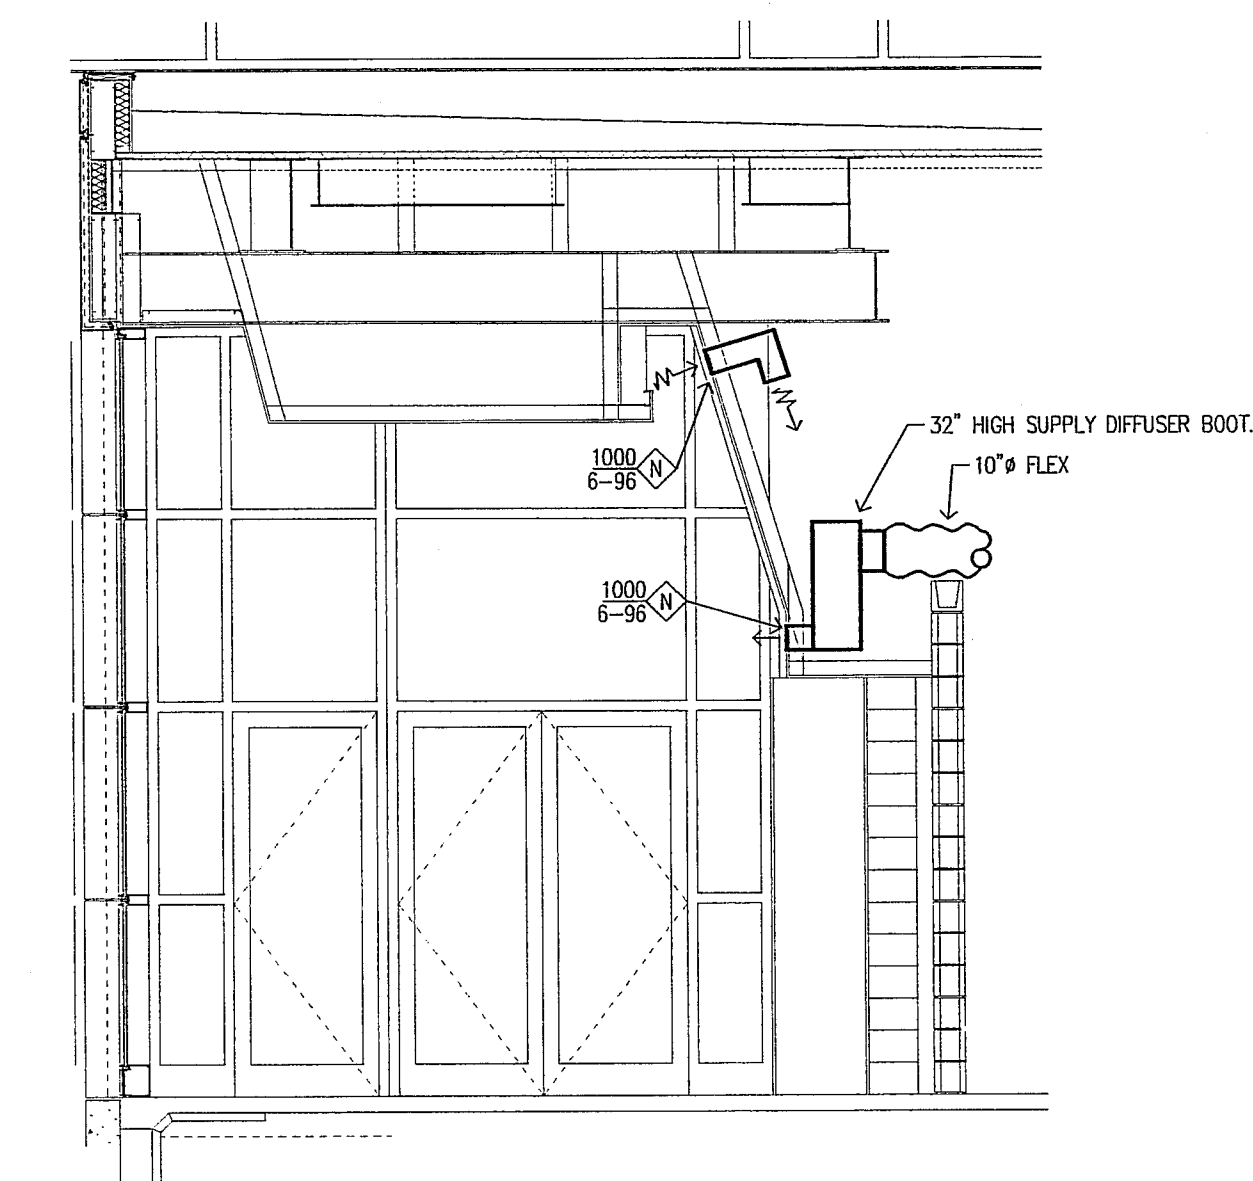

SECTION 3
SCALE 1/4" = 1'-0"



Jeffery L. Wyle
CERTIFICATION

**CONSTRUCTION
DOCUMENTS**

**CARDINAL PARK
NATATORIUM**

UNIVERSITY OF LOUISVILLE

Project: 03008
Drawn: ROBERT E. SMITH
Checked: KERRY L. SMITH
Scale: 1/8" = 1'-0"
Issue Date: AUGUST 28, 2003
Revision:

**SECTIONS
HVAC**

H303