

UNIVERSITY LOFTS - Renovate Academic Facility

UK School of Art & Visual Studies

BUILDING SECTIONS

NOT FOR CONSTRUCTION

Job Number: 1205

Date: 05/2013

Drawn By: Author

Checked By: Checker

Revision:




212 North Upper Street
 Lexington, Kentucky 40507-1001
 p.603.252.2200
 www.omniarchitects.com


This Drawing and the Design shown thereon are the property of Omni Architects. The reproduction, copying or other use of this drawing without the written consent of Omni Architects is prohibited.

PHASE 3 - CONSTRUCTION DOCUMENTS
 50% REVIEW SUBMITTAL


A-3.1

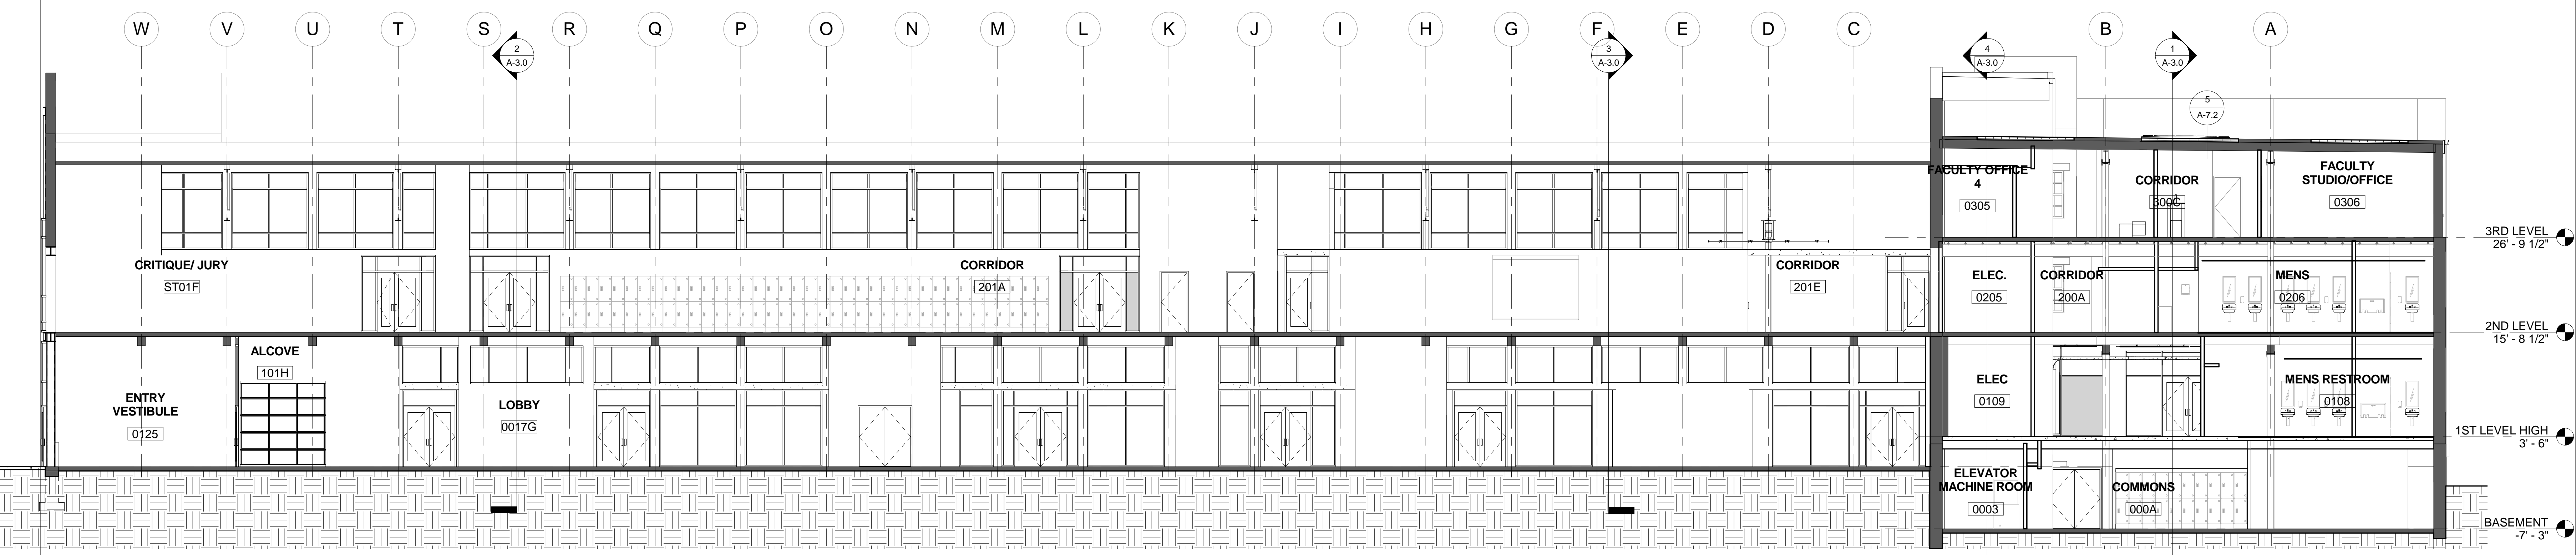

1 BUILDING SECTION
 A-3.1 1/8" = 1'-0"

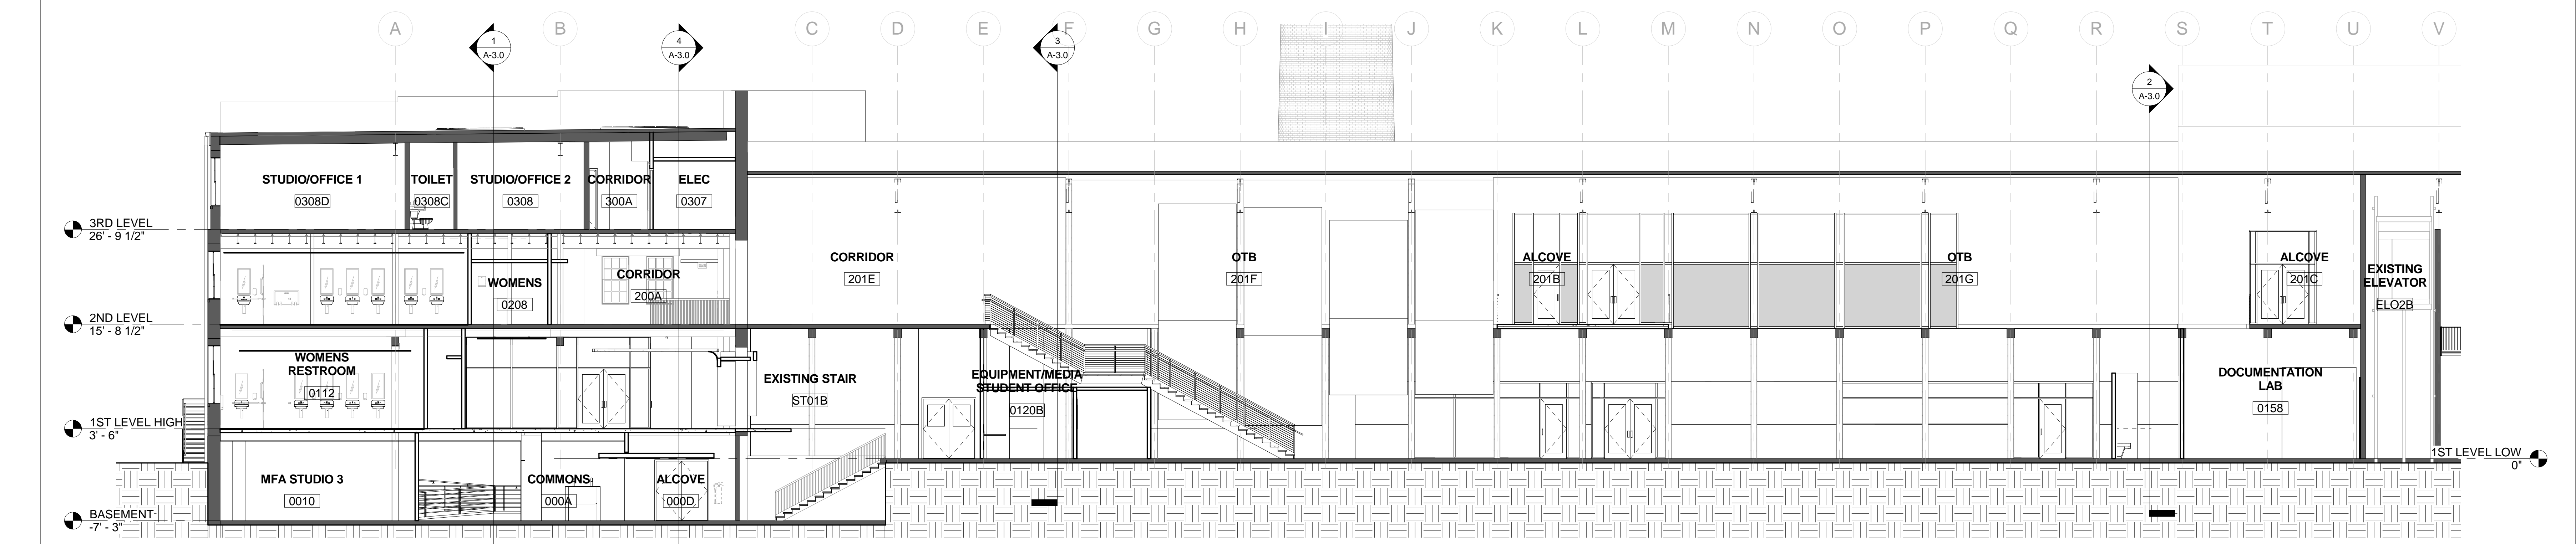

2 BUILDING SECTION
 A-3.1 1/8" = 1'-0"

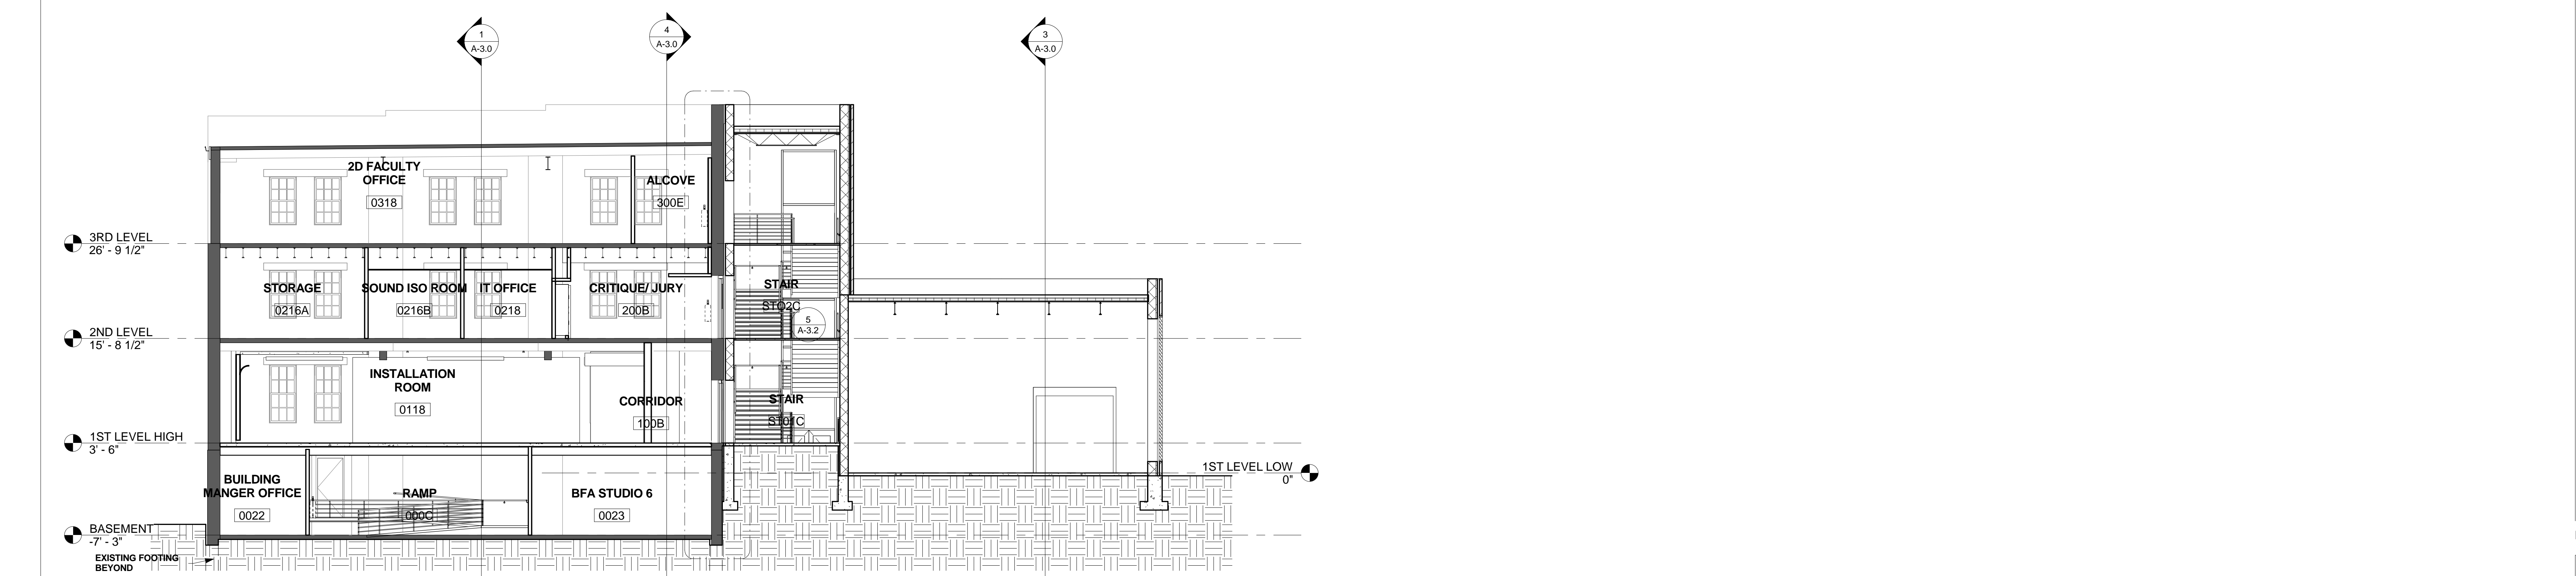

3 BUILDING SECTION
 A-3.1 1/8" = 1'-0"