


1 ENLARGED SECTION- STAIR  
A-5.1 1/2" = 1'-0"

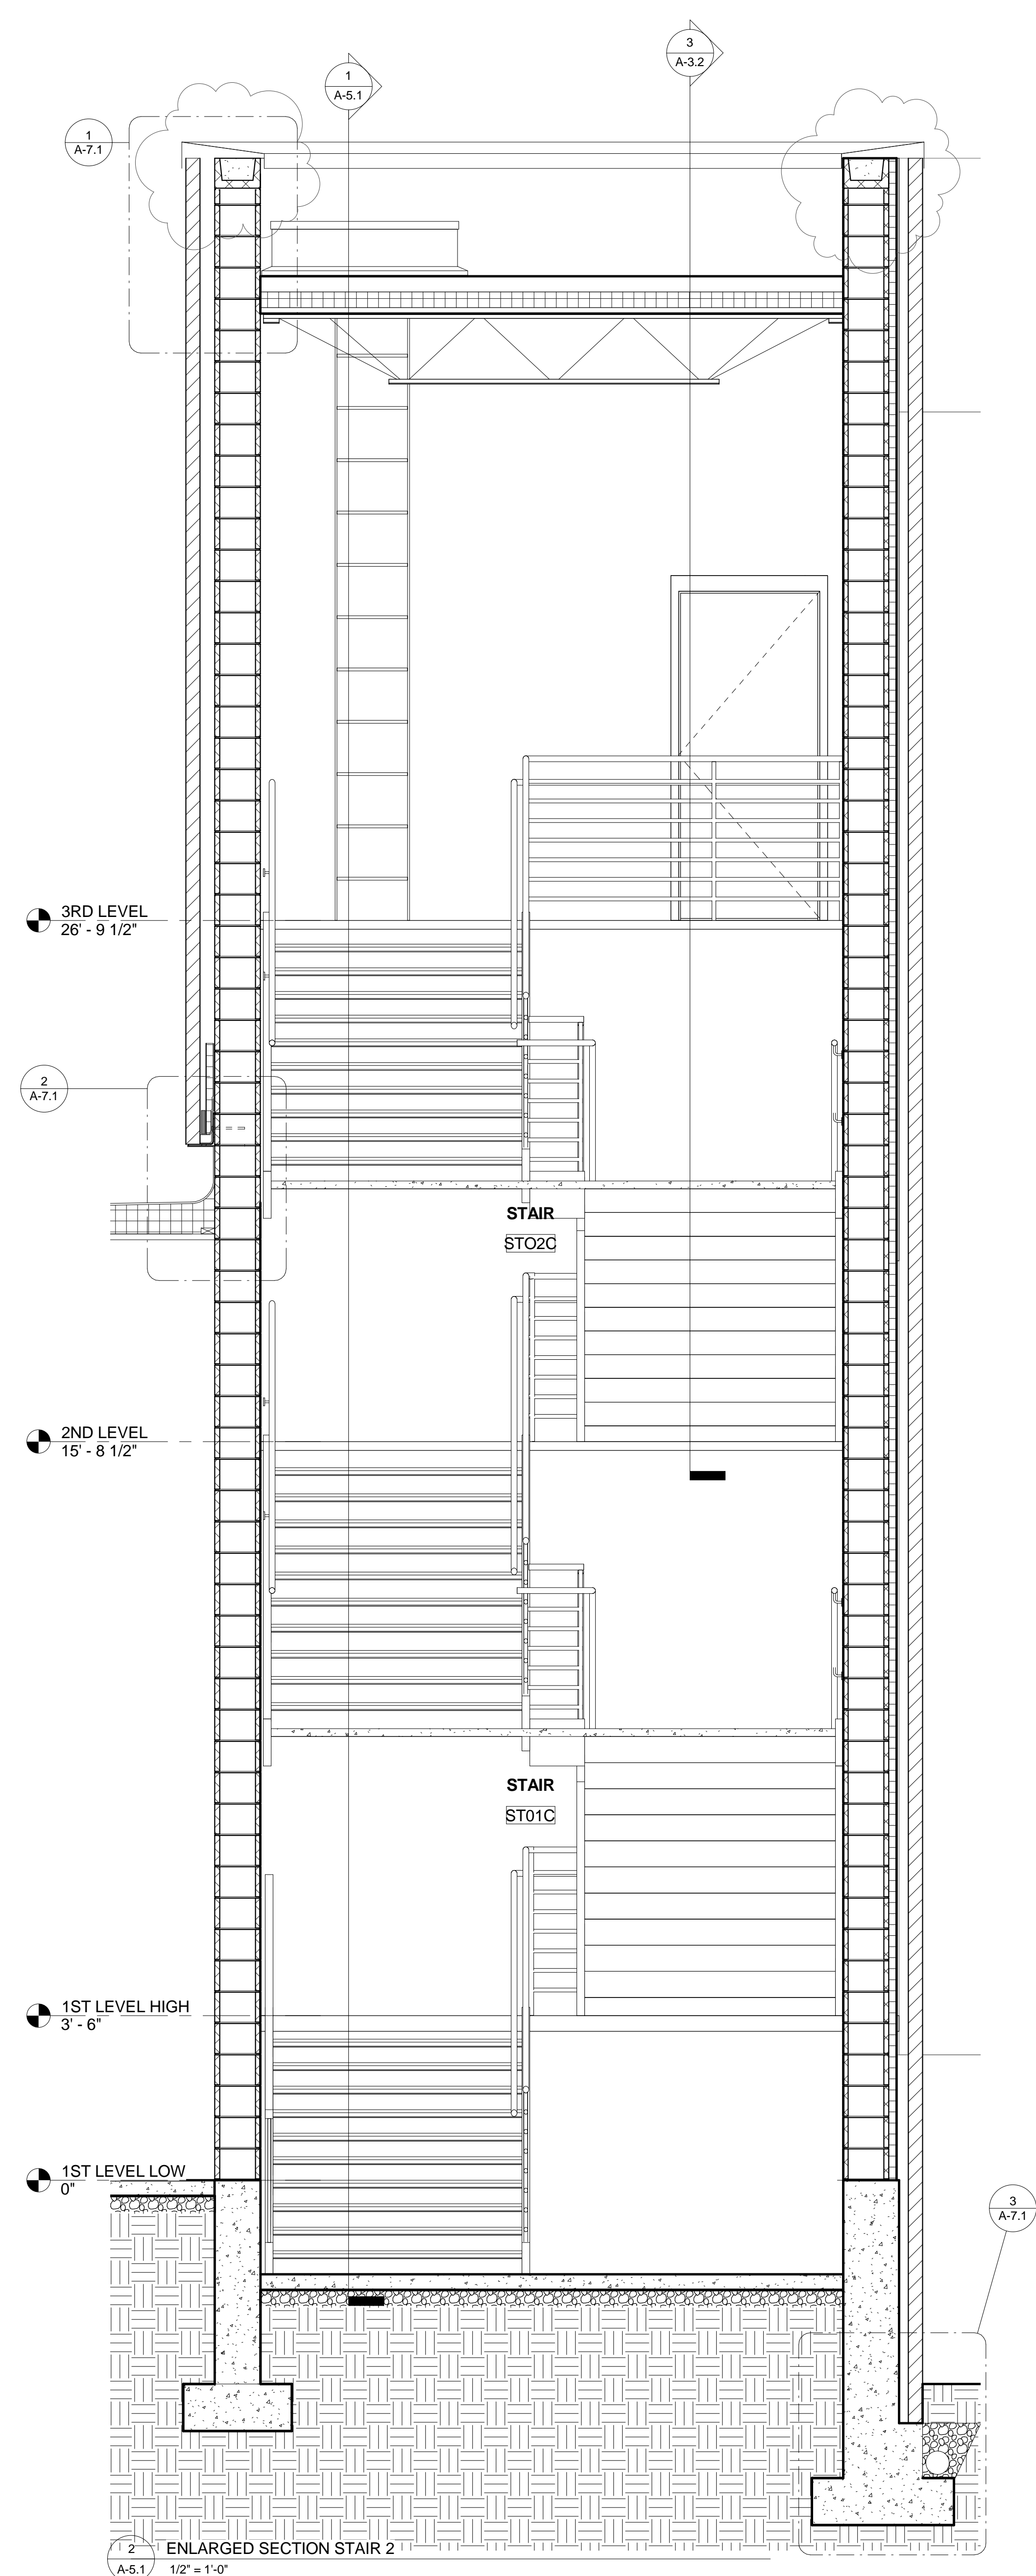

1 2 ENLARGED SECTION STAIR 2  
A-5.1 1/2" = 1'-0"

**UNIVERSITY LOFTS - Renovate Academic Facility** UK School of Art & Visual Studies

ENLARGED STAIR C SECTIONS

NOT FOR CONSTRUCTION Job Number: 1205 Date: 05/2013 Drawn By: Author Checked By: Checker Revision: 1

212 North Upper Street  
Lexington, Kentucky 40507-1001  
p.609.252.2222  
www.omniarchitects.com



PHASE 3 - CONSTRUCTION DOCUMENTS  
50% REVIEW SUBMITTAL

**A-5.1**

This Drawing and the Design shown thereon are the property of Omni Architects. The reproduction, copying or other use of this drawing without the written consent of Omni Architects is prohibited.