

# UNIVERSITY LOFTS - Renovate Academic Facility UK School of Art & Visual Studies

ENLARGED PLAN - 2ND FLOOR - PRINT MAKING/DRAWING

NOT FOR CONSTRUCTION Job Number: 1205 Date: 05/2013

Drawn By: Author Checked By: Checker Revision:


Author

Checker

Revision:

This Drawing and the Design shown thereon are the property of Omni Architects. The reproduction, copying or other use of this drawing without the written consent of Omni Architects is prohibited.

212 North Upper Street  
 Lexington, Kentucky 40507-1001  
 p.609.252.2288  
 www.omniarchitects.com

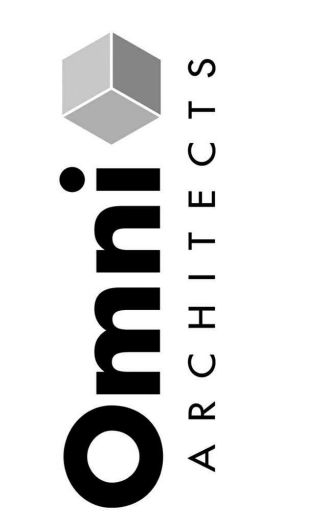


PHASE 3 - CONSTRUCTION DOCUMENTS  
 50% REVIEW SUBMITTAL

**A-5.28**

| NO. | DESCRIPTION                               | MANUFACTURER/MODEL           | DIMENSIONS               | PROVIDER | MOUNTING HEIGHT                                | REMARKS                        |
|-----|---|------------------------------|--------------------------|----------|--|--------------------------------|
| 10  | SOLID SURFACING SPLASH GUARD              |                              |                          |          |  |                                |
| A1  | FIRE EXTINGUISHER W/BRACKET               | LARSENS: MP51521             | N/A                      | C.F.C.I. | 4'-0" A.F.F. TO F.E. HANDLE                    | A, B, C, CLASS RATED           |
| A2  | MARKER BOARD                              | CLARIDGE: SERIES, TYPE 4 LCS | 4'-0" HIGH X 4'-0" WIDE  | C.F.C.I. | 7'-0" TO TOP                                   | WITH MAP RAIL AND MARKER TRAY  |
| A3  | MARKER BOARD                              | CLARIDGE: SERIES, TYPE 4 LCS | 4'-0" HIGH X 6'-0" WIDE  | C.F.C.I. | 7'-0" TO TOP                                   | WITH MAP RAIL AND MARKER TRAY  |
| A4  | MARKER BOARD                              | CLARIDGE: SERIES, TYPE 4 LCS | 4'-0" HIGH X 8'-0" WIDE  | C.F.C.I. | 7'-0" TO TOP                                   | WITH MAP RAIL AND MARKER TRAY  |
| A5  | MARKER BOARD                              | CLARIDGE: SERIES, TYPE 4 LCS | 4'-0" HIGH X 14'-0" WIDE | C.F.C.I. | 7'-0" TO TOP                                   | WITH MAP RAIL AND MARKER TRAY  |
| A6  | MARKER BOARD                              | CLARIDGE: SERIES, TYPE 4 LCS | 4'-0" HIGH X 16'-0" WIDE | C.F.C.I. | 7'-0" TO TOP                                   | WITH MAP RAIL AND MARKER TRAY  |
| A7  | TACK BOARD                                |                              | 4'-0" HIGH X 4'-0" WIDE  | C.F.C.I. | 7'-0" TO TOP                                   |                                |
| A8  | PROJECTION SCREEN WALL MOUNTED            | DRAPER: SILHOUETTE/ SERIES E | 6'-0" HIGH X 8'-0" WIDE  | C.F.C.I. | BOTTOM OF SCREEN FULLY DROPPED IS 3'-0" A.F.F. | ELECTRIC                       |
| A9  | PROJECTION SCREEN WALL MOUNTED            | DRAPER: SILHOUETTE/ SERIES E | 8'-0" HIGH X 10'-0" WIDE | C.F.C.I. | BOTTOM OF SCREEN FULLY DROPPED IS 3'-0" A.F.F. | ELECTRIC                       |
| A10 | GAS CYLINDER BRACKETS (PAIR PER CYLINDER) | TROEMER: 715/717             | N/A                      | C.F.C.I. | SEE 15 & 16 A-5.8                              | PROVIDE QUANTITY SHOWN ON PLAN |
| A12 | TELEVISION                                |                              | 54"                      | O.F.O.I. |  | ELECTRIC                       |

**GENERAL NOTES**  
 SEE A-1.0a THRU A-1.3a FOR DIMENSIONS  
 SEE D-1.0 THRU D-1.3 FOR ADDITIONAL FINISH AND SURFACE PREPARATION REQUIREMENTS  
 SEE A-2.0 AND A-2.1 FOR EXTERIOR WORK  
 SEE A-10.0 THRU A-10.3 FOR FURNITURE PLANS  
 SEE A-9.1 FOR INTERIOR FINISHES

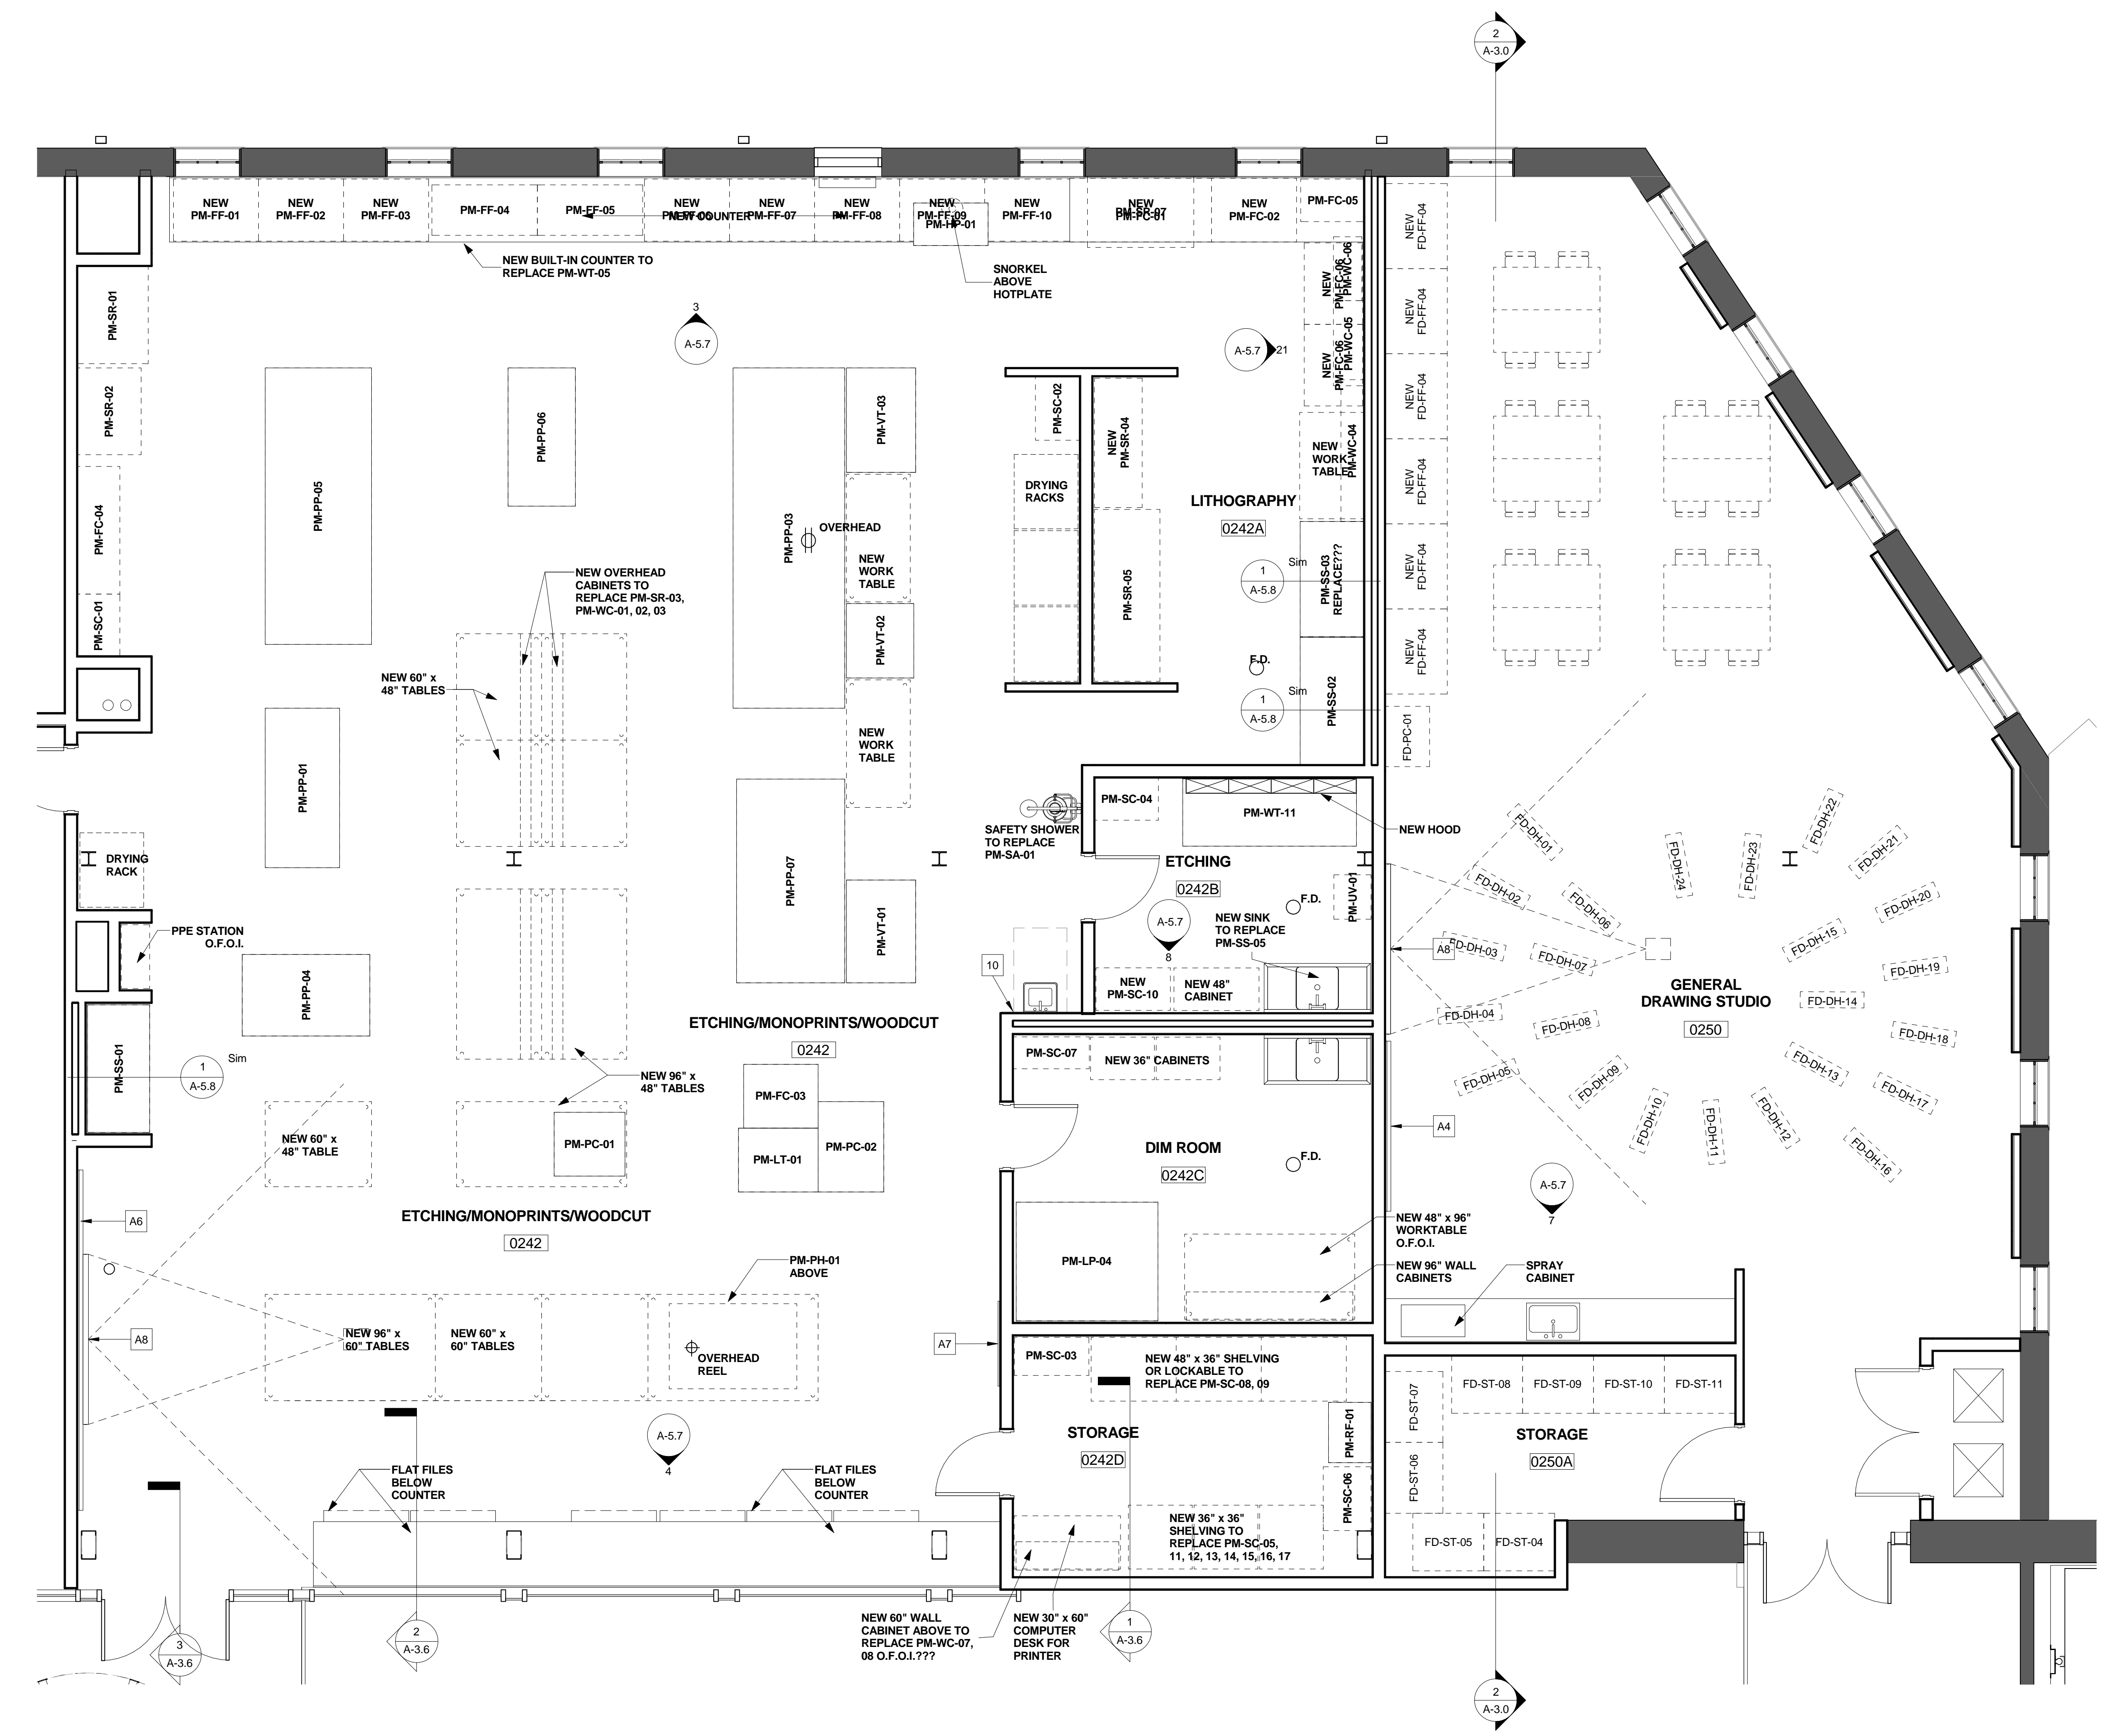

1 ENLARGED PLAN - PRINTMAKING  
 A-5.28 1/4" = 1'-0"