


1 SYSTEMS DESIGN BASEMENT PLAN
1/8" = 1'-0"

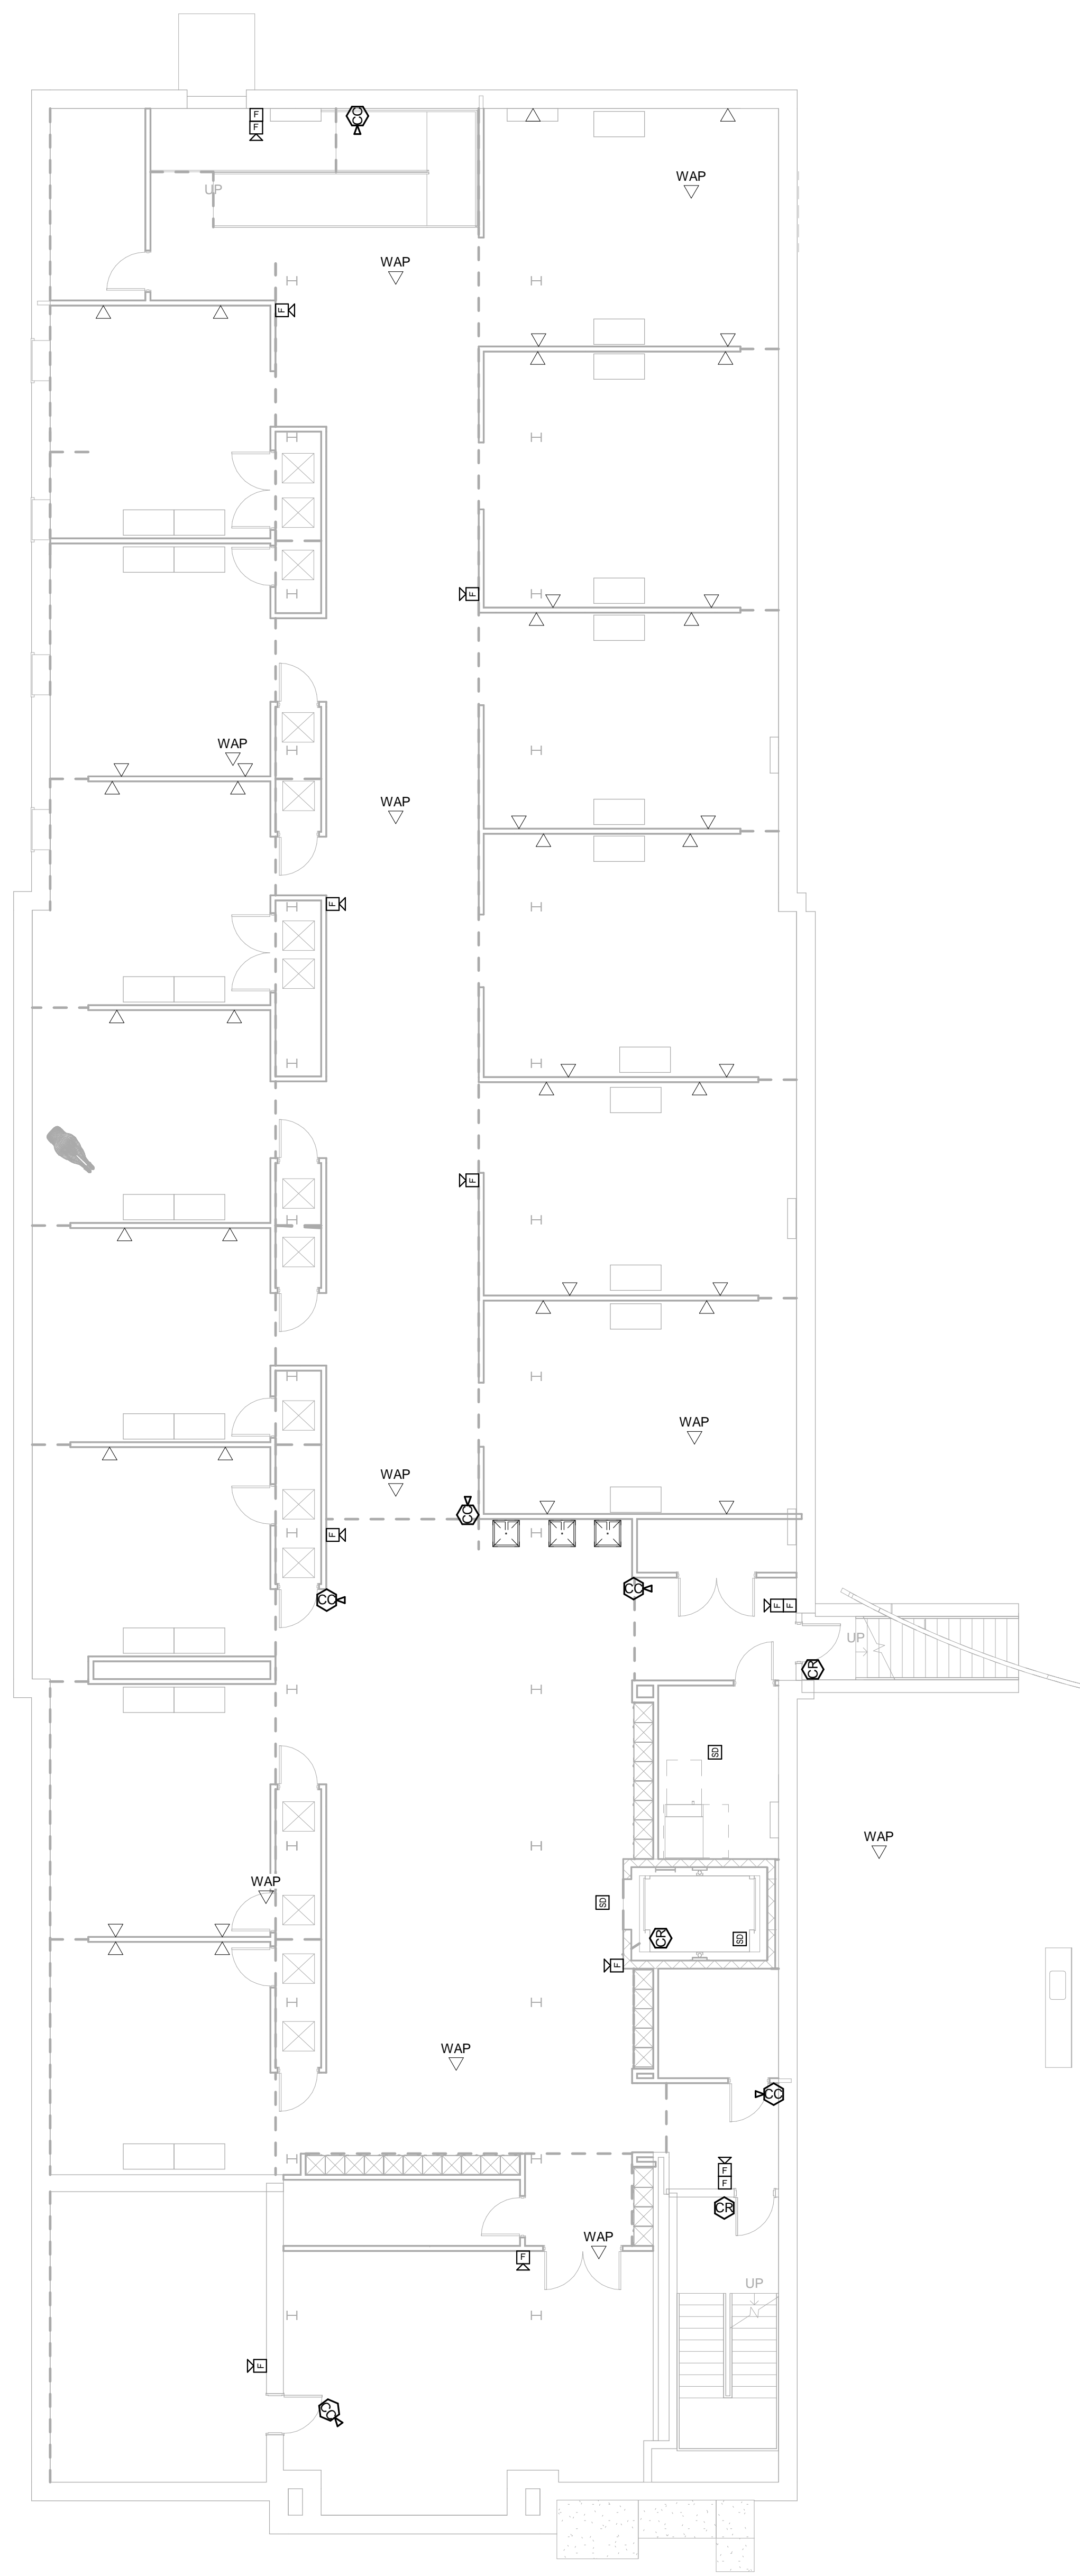

1 SYSTEMS DESIGN BASEMENT PLAN TAGGED NOTES

UNIVERSITY LOFTS - Renovate Academic Facility UK School of Art & Visual Studies

SYSTEMS DESIGN BASEMENT PLAN

NOT FOR CONSTRUCTION Job Number: 1205

Date: 03/2013

Drawn By: Author

Checked By: Checker

Revision:



212 North Upper Street
Lexington, Kentucky 40507-1001
p.603.252.2222
www.omniarchitects.com

PRE-DESIGN

E5.0

This Drawing and the Design shown thereon are the property of Omni Architects. The reproduction, copying or other use of this drawing without the written consent of Omni Architects is prohibited.

