


① HVAC DEMOLITION BASEMENT PLAN
1/8" = 1'-0"

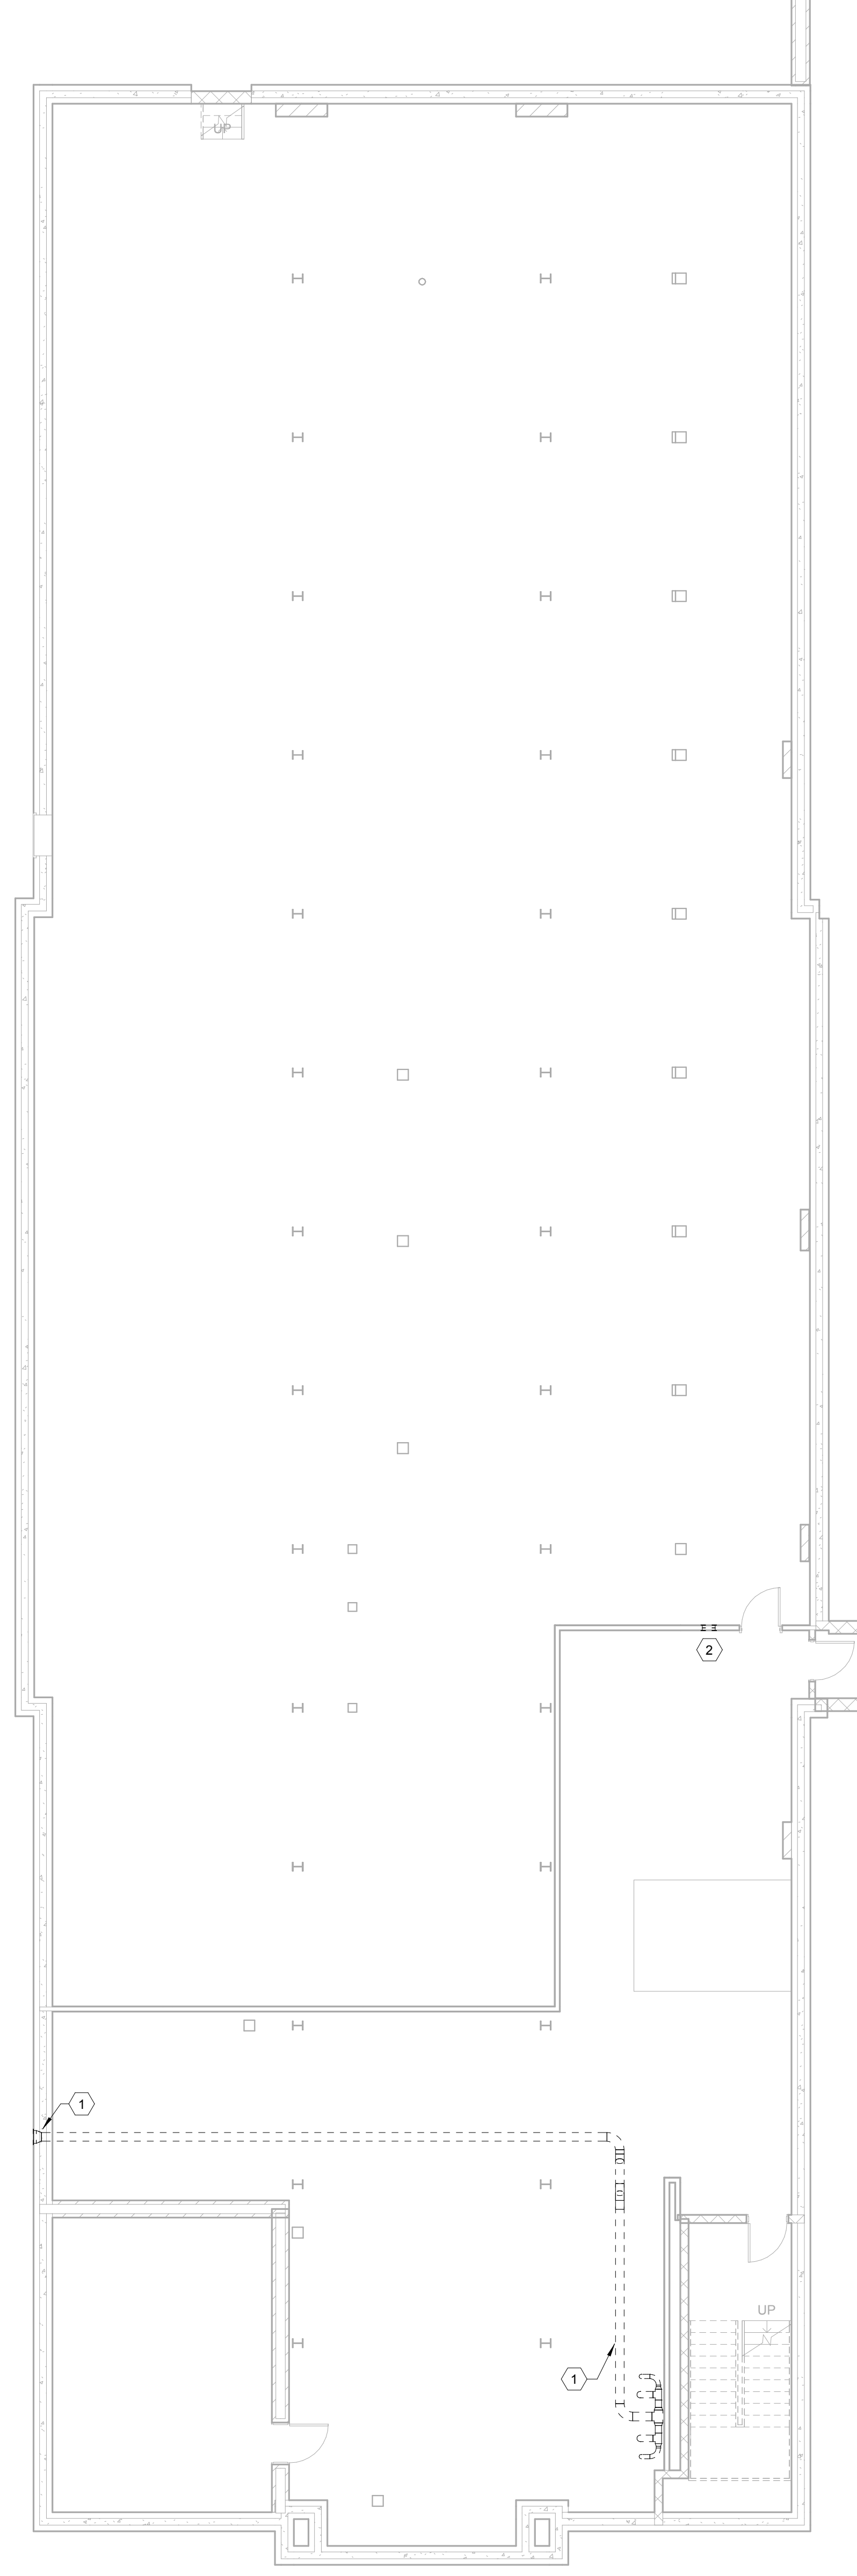

- HVAC DEMOLITION BASEMENT PLAN TAGGED NOTES
- 1 REMOVE EXISTING DRYER EXHAUST DUCT. PATCH AND REPAIR EXTERIOR WALL TO MATCH ADJACENT.
 - 2 REMOVE EXISTING TRANSFER GRILLE.

UNIVERSITY LOFTS - Renovate Academic Facility UK School of Art & Visual Studies

HVAC DEMOLITION BASEMENT PLAN

NOT FOR CONSTRUCTION Job Number: 1205

Date: 03/2013

Drawn By: Author

Checked By: Checker

Revision:



212 North Upper Street
Lexington, Kentucky 40507-1001
www.omniarchitects.com

PRE-DESIGN

M2.0

This Drawing and the Design shown thereon are the property of Omni Architects. The reproduction, copying or other uses of this drawing without the written consent of Omni Architects is prohibited.

