


HOT WATER PIPING SCHEMATIC
 NOT TO SCALE

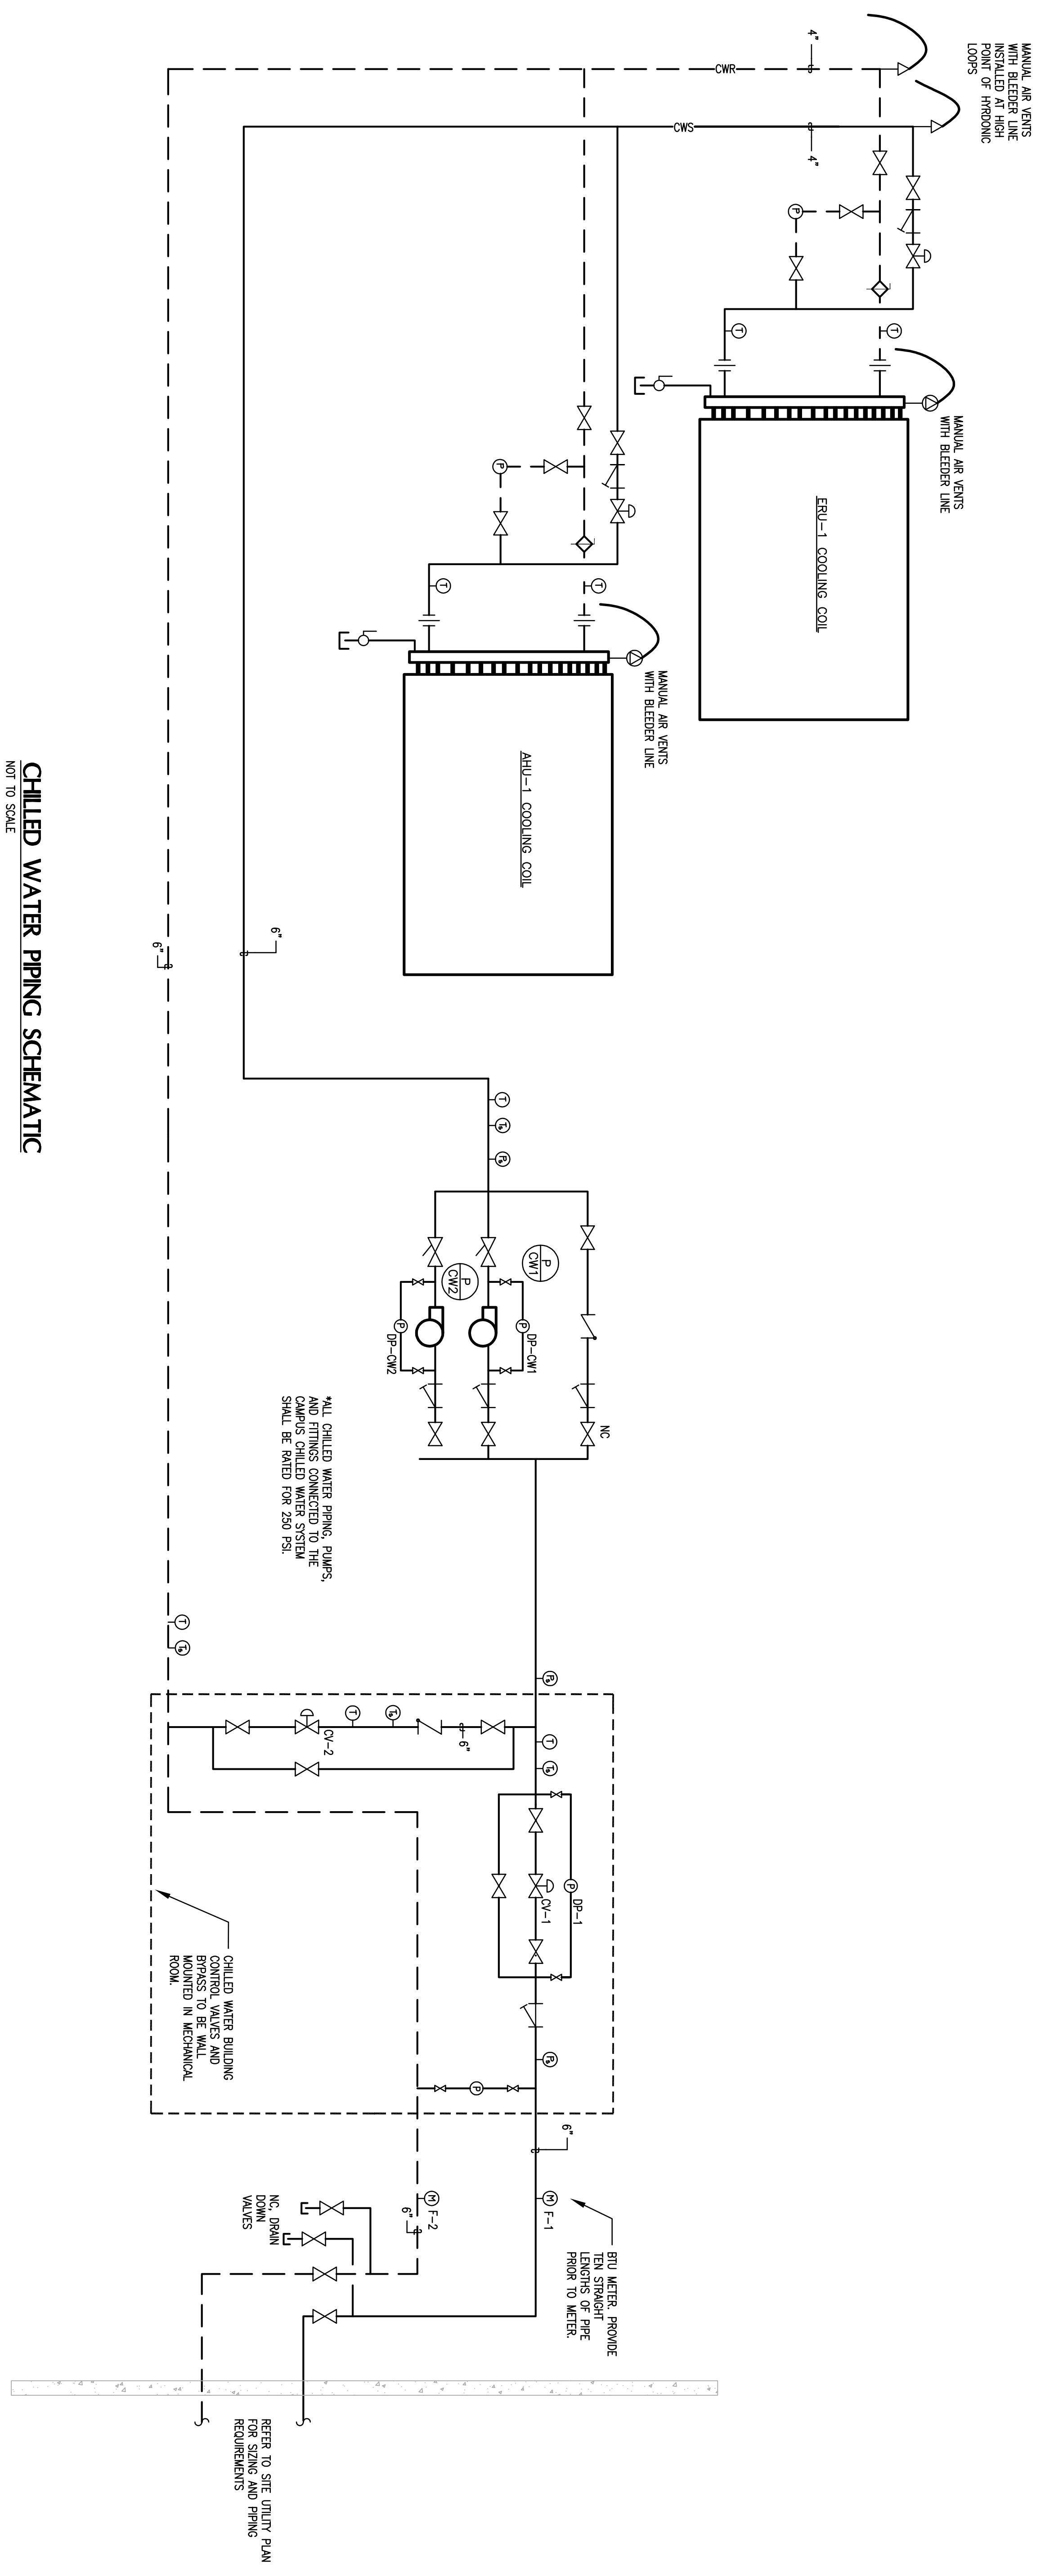

CHILLED WATER PIPING SCHEMATIC
 NOT TO SCALE

UNIVERSITY LOFTS - Renovate Academic Facility UK School of Art & Visual Studies

PIPING SCHEMATICS

NOT FOR CONSTRUCTION Job Number: 1205 Date: 03/2013 Drawn By: CE/CRK Checked By: JMS Revision: XXX

M6.0



212 North Upper Street
 Lexington, Kentucky 40507-1001
 p 859.252.6664 f 859.253.2358
 www.omniarchitects.com

This Drawing and the Design shown thereon are the property of Omni Architects. The reproduction, copying or other use of this Drawing or Design without the written consent of Omni Architects is prohibited.

