


HVAC DEMOLITION THIRD FLOOR PLAN -  
 ALTERNATE  
 1/8" = 1'-0"

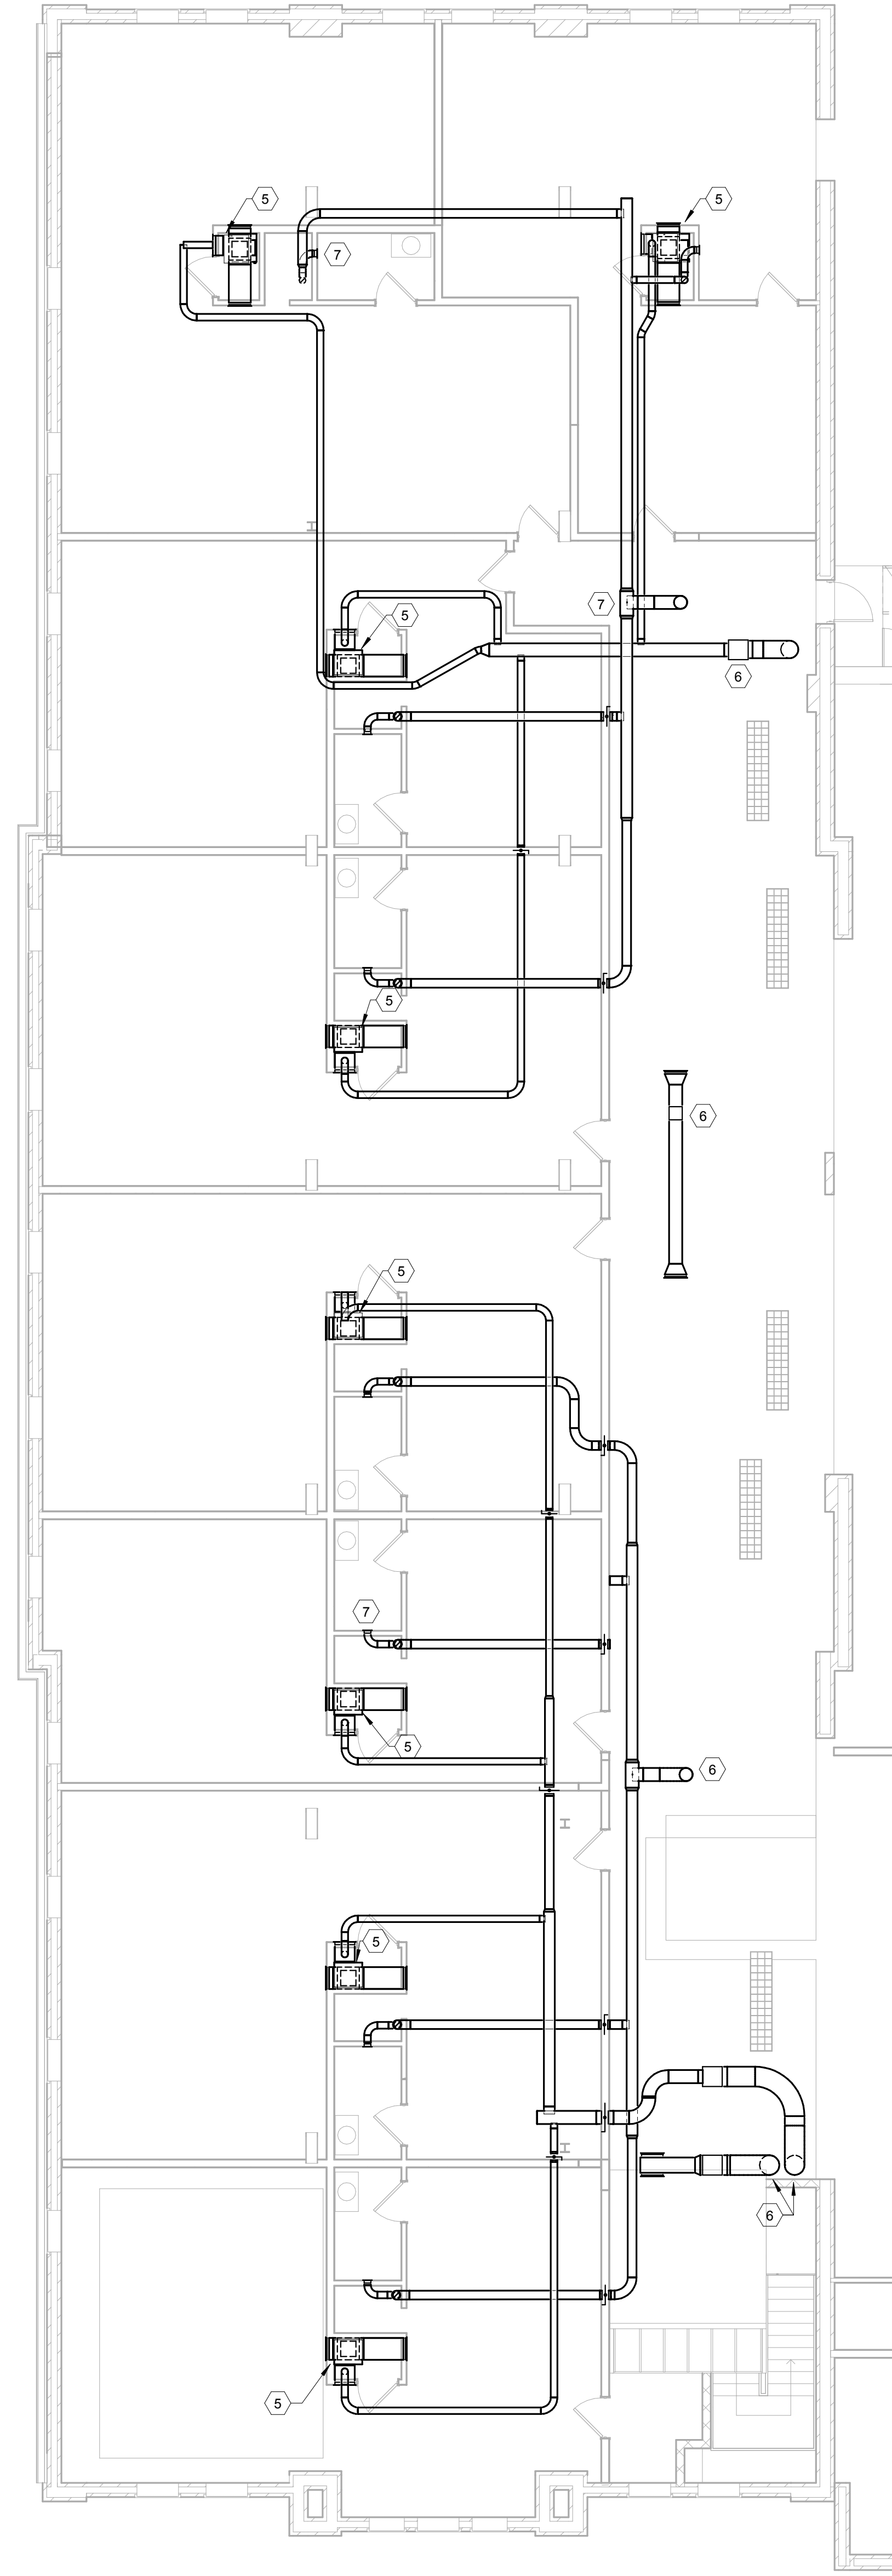

HVAC DEMOLITION THIRD FLOOR PLAN -  
 BASE BID  
 1/8" = 1'-0"

HVAC DEMOLITION GENERAL NOTES

A. PATCH AND REPAIR ALL FLOOR OPENINGS FOR FINISHED FLOOR TO LIKE NEW CONDITION. REFER TO ARCHITECTURAL PLANS AND STRUCTURAL SPECIFICATIONS FOR ADDITIONAL INFORMATION.

HVAC DEMOLITION THIRD FLOOR PLAN TAGGED NOTES

1 EXISTING INDOOR UNIT TO REMAIN. REMOVE ALL ASSOCIATED DUCT, CONTROLS, ETC. FROM UNIT. TYPICAL.  
 2 REMOVE EXISTING OUTSIDE AIR DUCT FROM MECHANICAL CLOSETS TO ROOF TOP UNIT.  
 3 REMOVE EXISTING EXHAUST AIR GRILLE AND DUCT TO EXHAUST FAN. TYPICAL.  
 4 REMOVE EXISTING INDOOR UNIT. REMOVE ALL ASSOCIATED DUCT, CONTROLS, ETC. FROM UNIT.  
 5 EXISTING INDOOR UNIT AND ALL ASSOCIATED DUCT, CONTROLS, ETC. FROM UNIT TO REMAIN.  
 6 EXISTING OUTSIDE AIR DUCT TO REMAIN.  
 7 EXISTING EXHAUST AIR GRILLE AND DUCT TO REMAIN.