



② PLUMBING DEMO THIRD FLOOR PLAN -  
ALTERNATE  
1/8" = 1'-0"

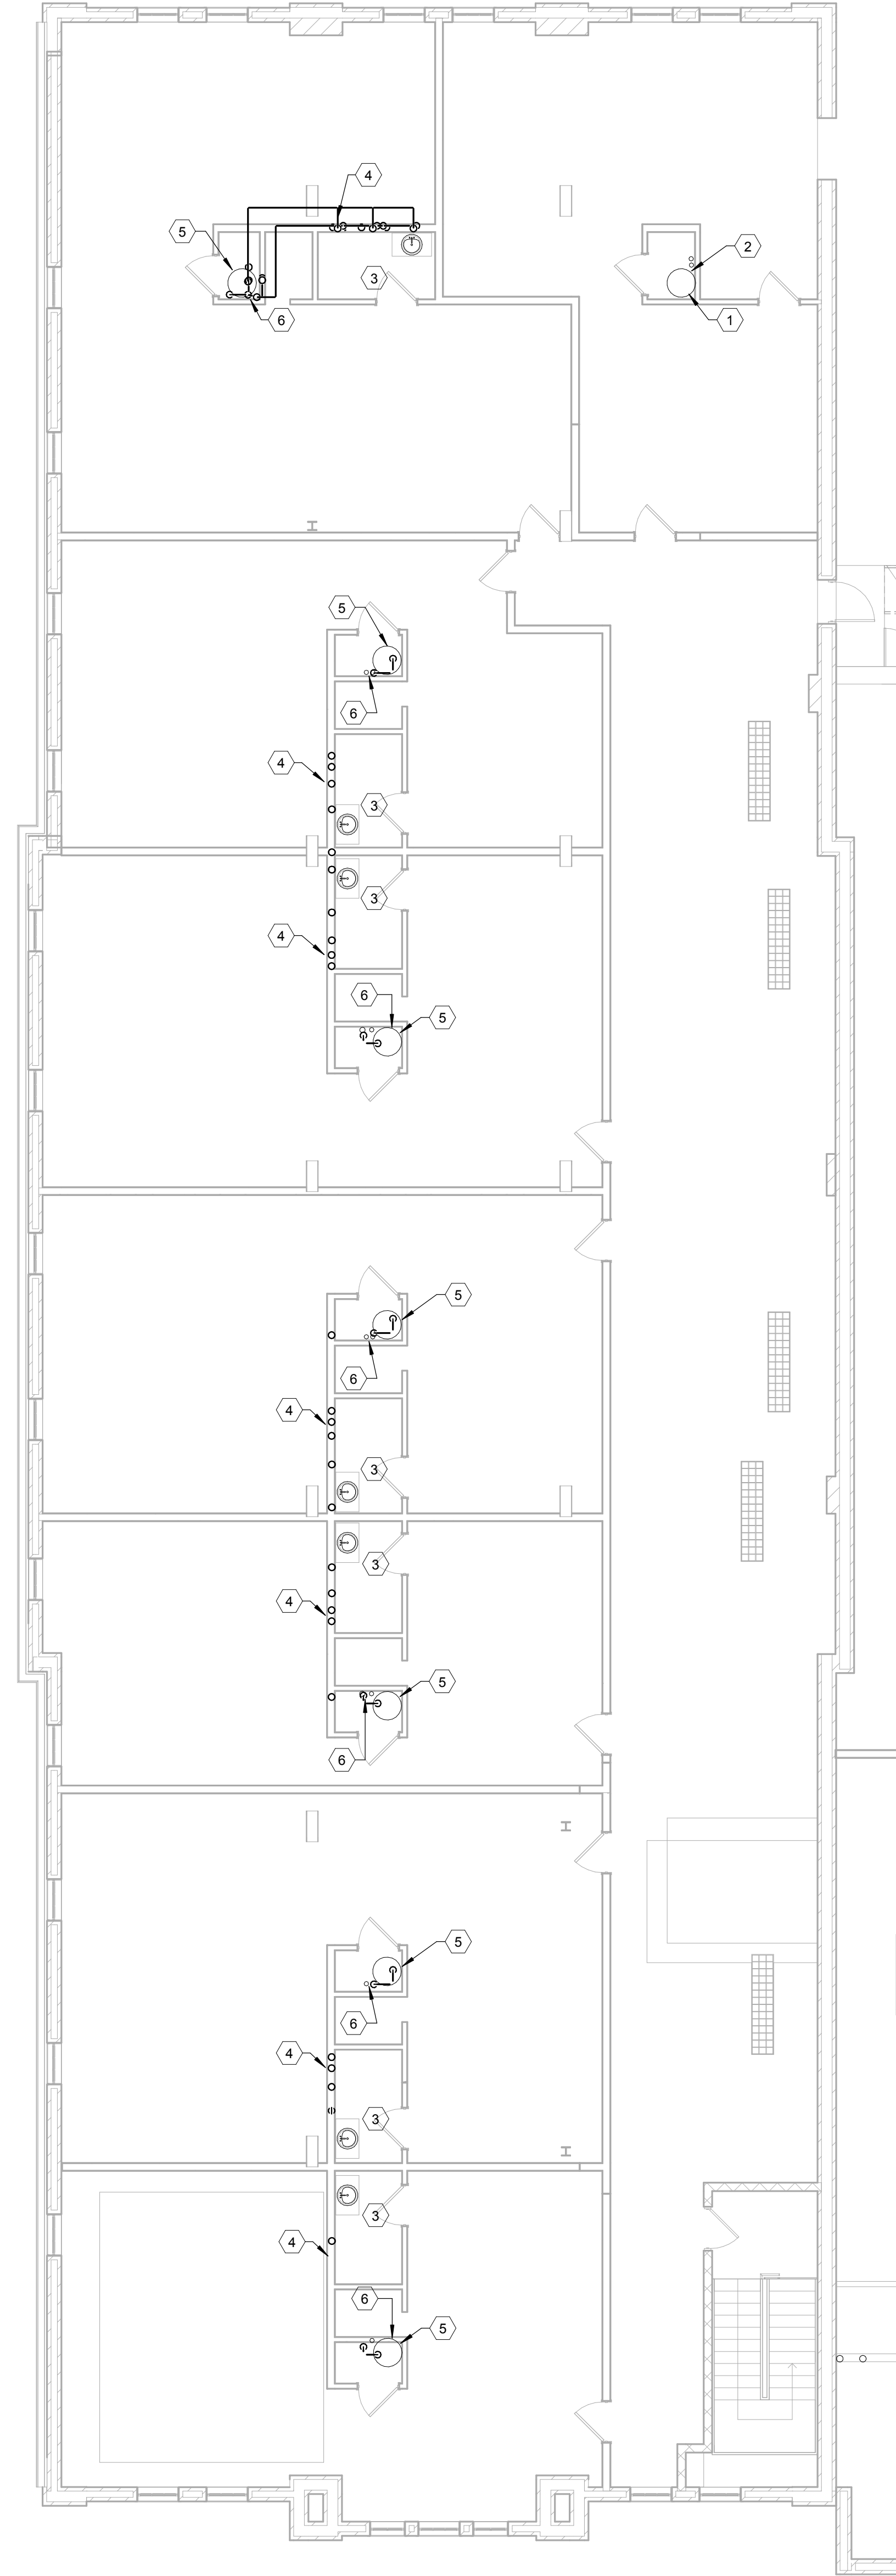

① PLUMBING DEMO THIRD FLOOR PLAN -  
BASE BID  
1/8" = 1'-0"

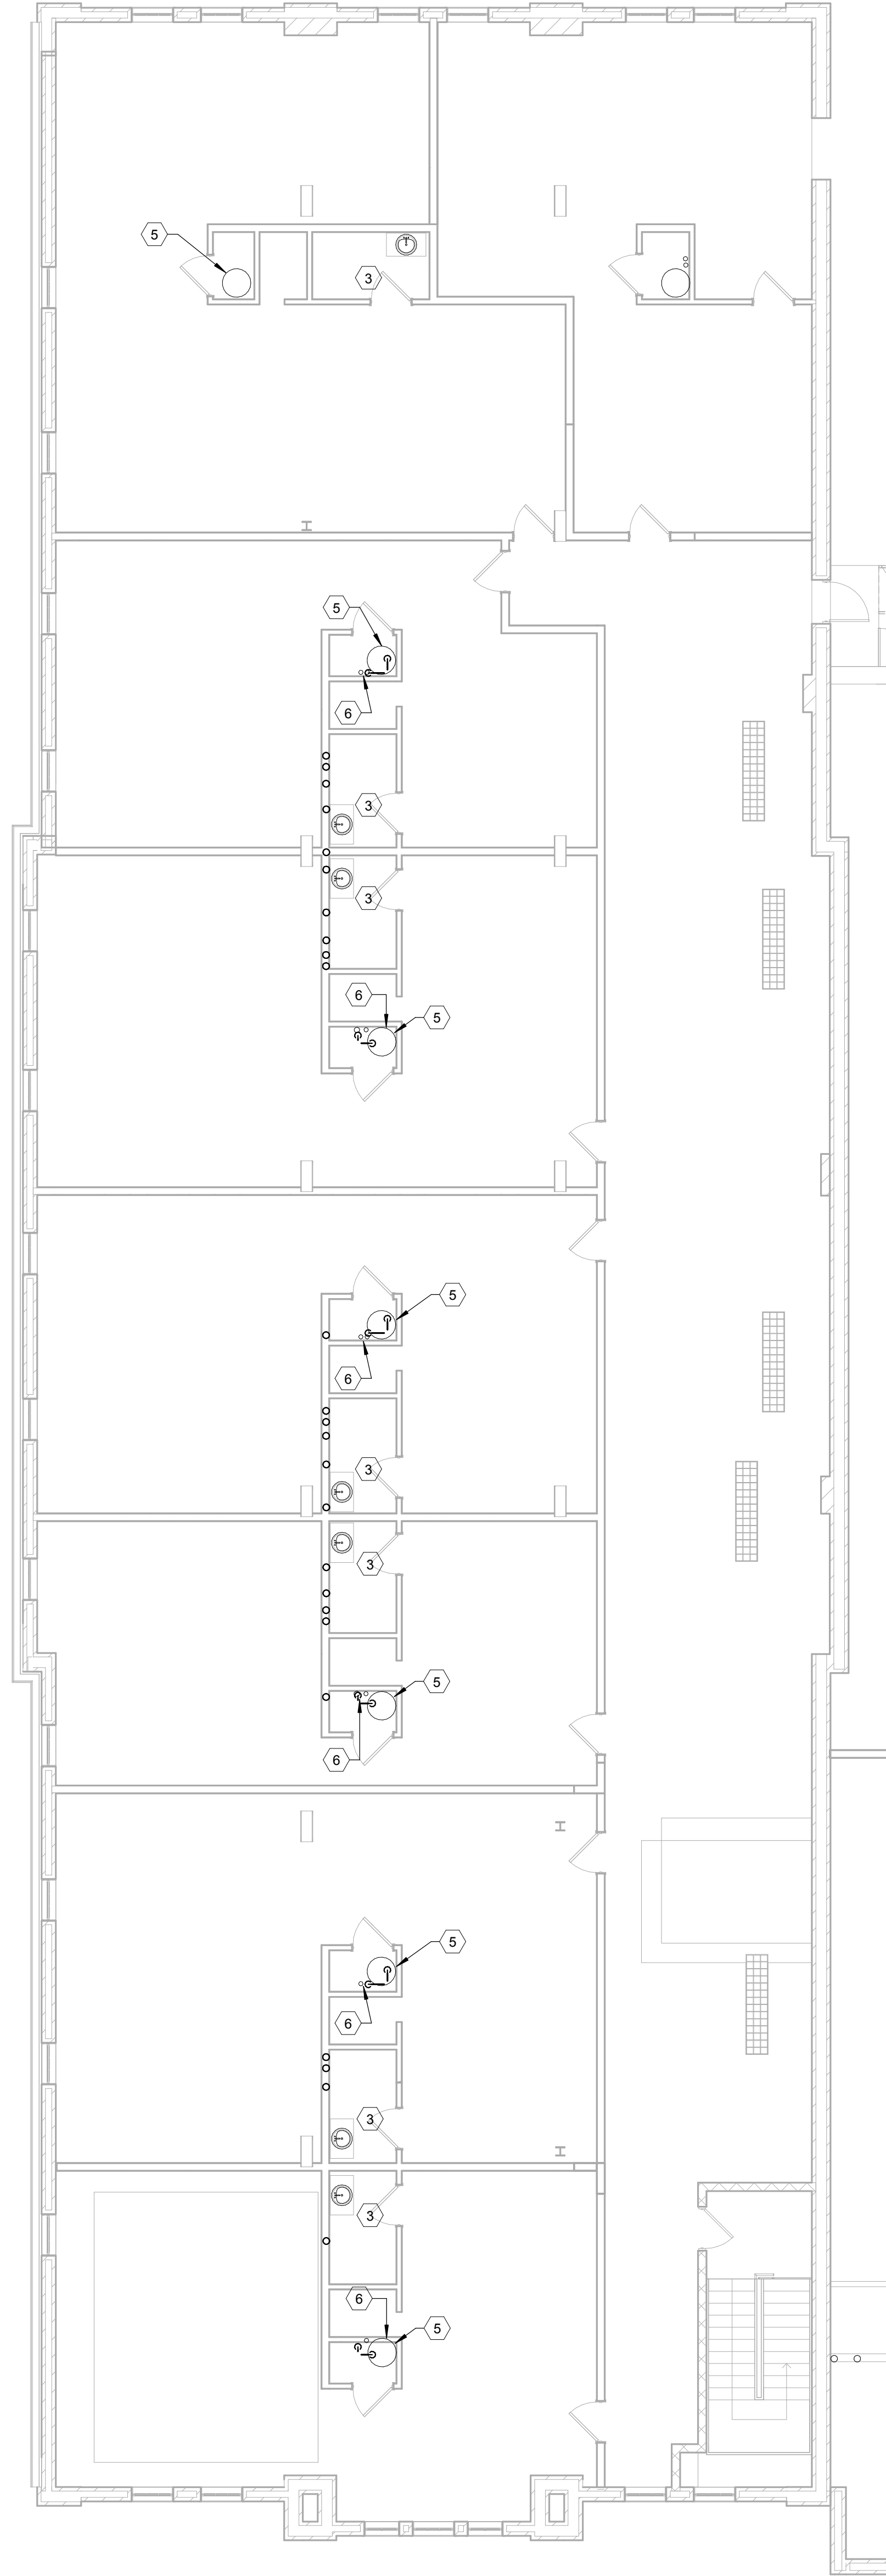

- PLUMBING DEMO THIRD FLOOR PLAN TAGGED NOTES (X)
- 1 REMOVE EXISTING WATER HEATERS AND ASSOCIATED PIPING. ALL WATER HEATERS SHALL BE TURNED OVER TO OWNER.
  - 2 REMOVE EXISTING WATER HEATER STANDS.
  - 3 EXISTING SANITARY, VENT, CW, AND HW PIPING TO REMAIN.
  - 4 CAP EXISTING VENT, SANITARY, AND DOMESTIC WATER LINES TO KITCHEN SINK. REPAIR WALL TO MATCH EXISTING.
  - 5 EXISTING WATER HEATER, WATER HEATER STAND AND ASSOCIATED PIPING SHALL REMAIN.
  - 6 EXISTING OPEN RECEPTACLE SHALL REMAIN.