


2 PLUMBING DESIGN THIRD FLOOR PLAN - ALTERNATE
1/8" = 1'-0"

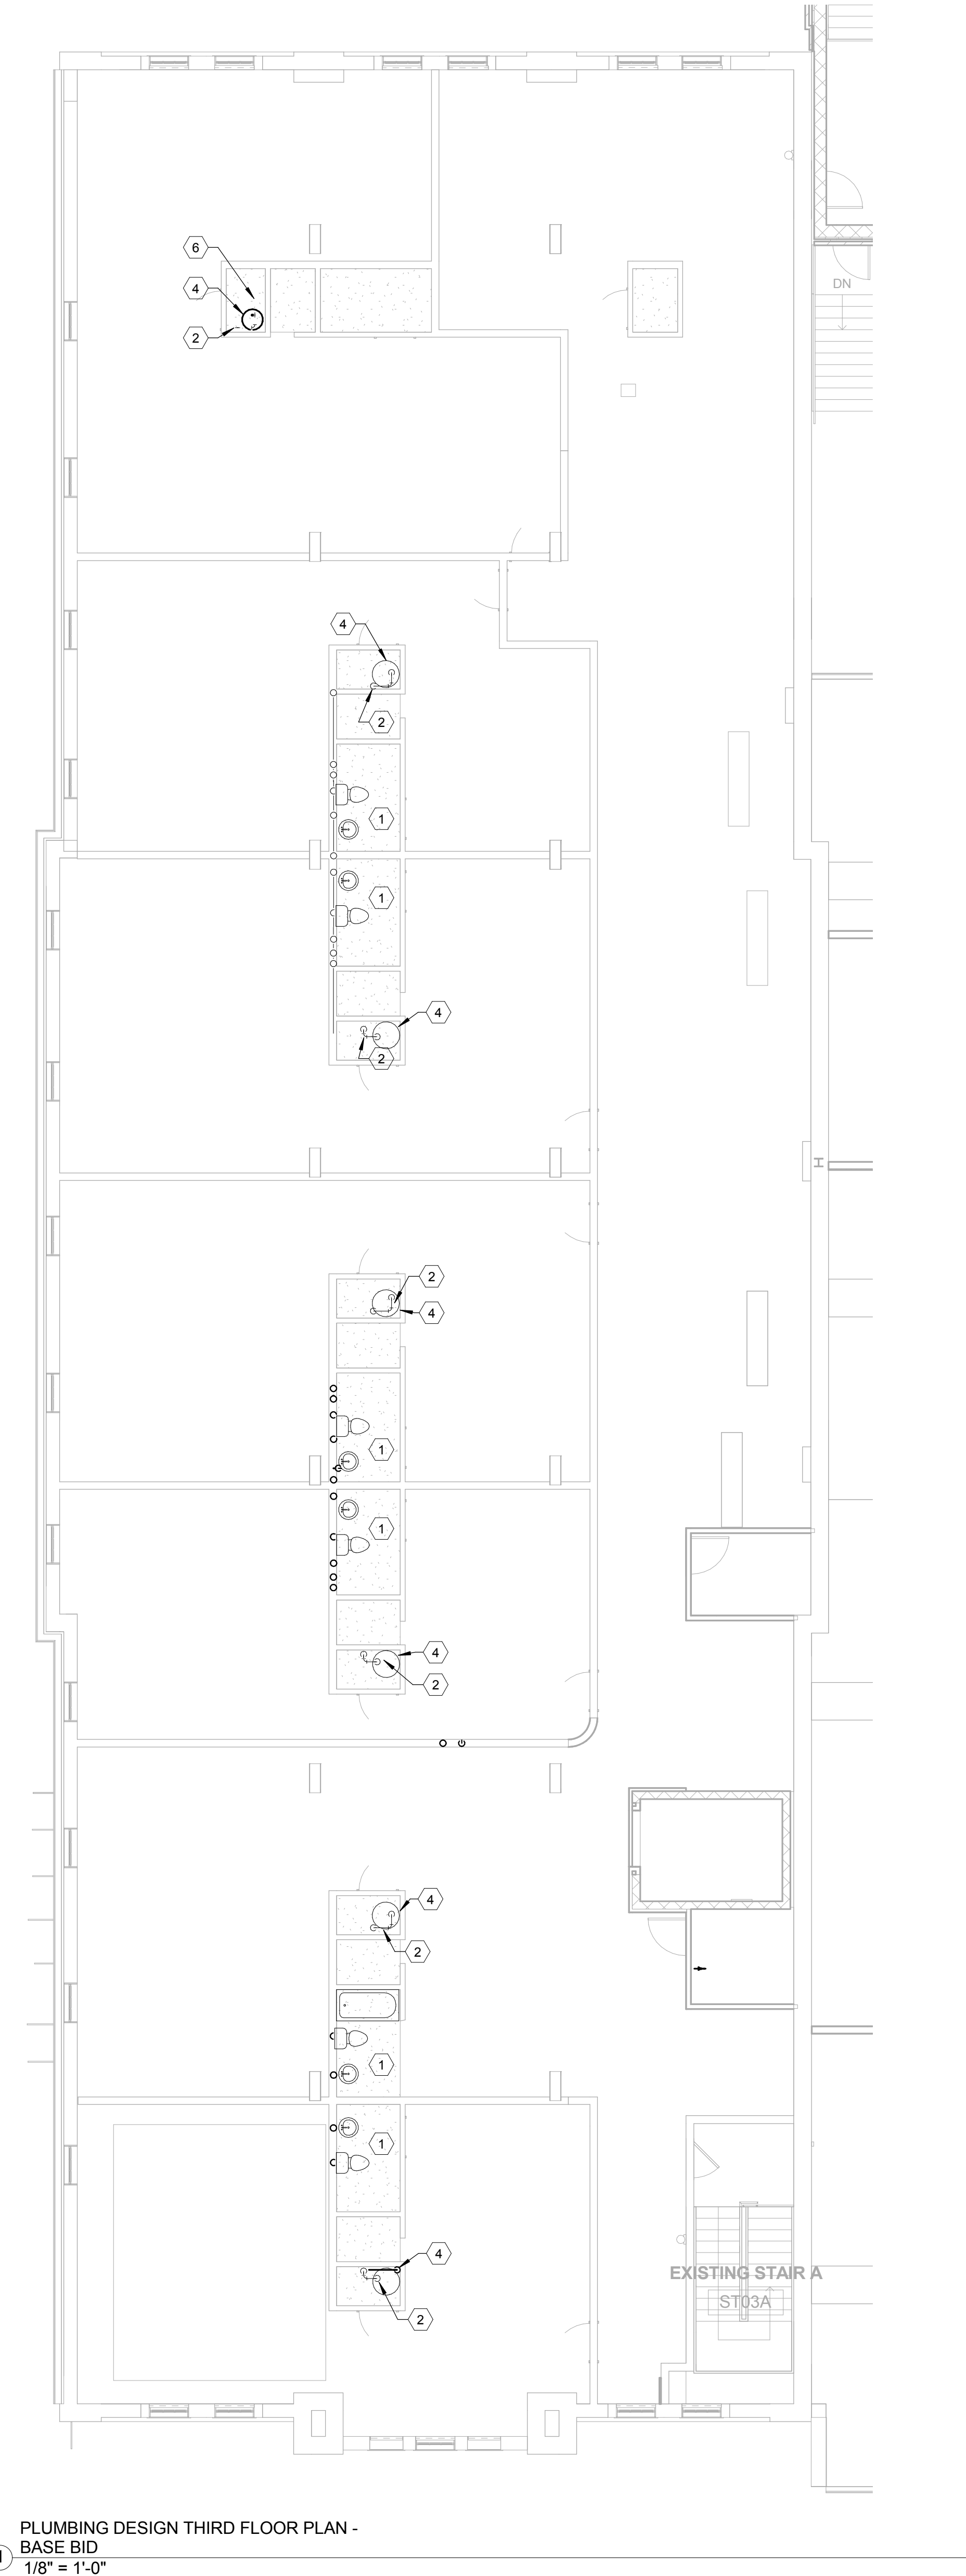

1 PLUMBING DESIGN THIRD FLOOR PLAN - BASE BID
1/8" = 1'-0"

- PLUMBING DESIGN THIRD FLOOR PLAN TAGGED NOTES
- 1 EXISTING PLUMBING FIXTURES, SANITARY, VENT, CW, AND HW PIPING SHALL REMAIN AND BE REUSED.
 - 2 1" EXISTING CW PIPE DOWN. REFER TO PLAN SHEET P3.2 FOR CONTINUATION.
 - 3 4" VENT UP TO 4" VTR.
 - 4 EXISTING WATER HEATER AND ASSOCIATED PIPING SHALL REMAIN.
 - 5 2" SANITARY DOWN. REFER TO SHEET P3.2 FOR CONTINUATION.
 - 6 EXISTING 2" OPEN RECEPTACLE SANITARY PIPE DOWN.
 - 7 4" VENT DOWN TO SECOND FLOOR. REFER TO SHEET P3.2 FOR CONTINUATION.