



9 STAIR "A" PLAN
 1/2" = 1'-0" NOTE: REF. TO SHEET A-4.12 FOR KEY NOTES

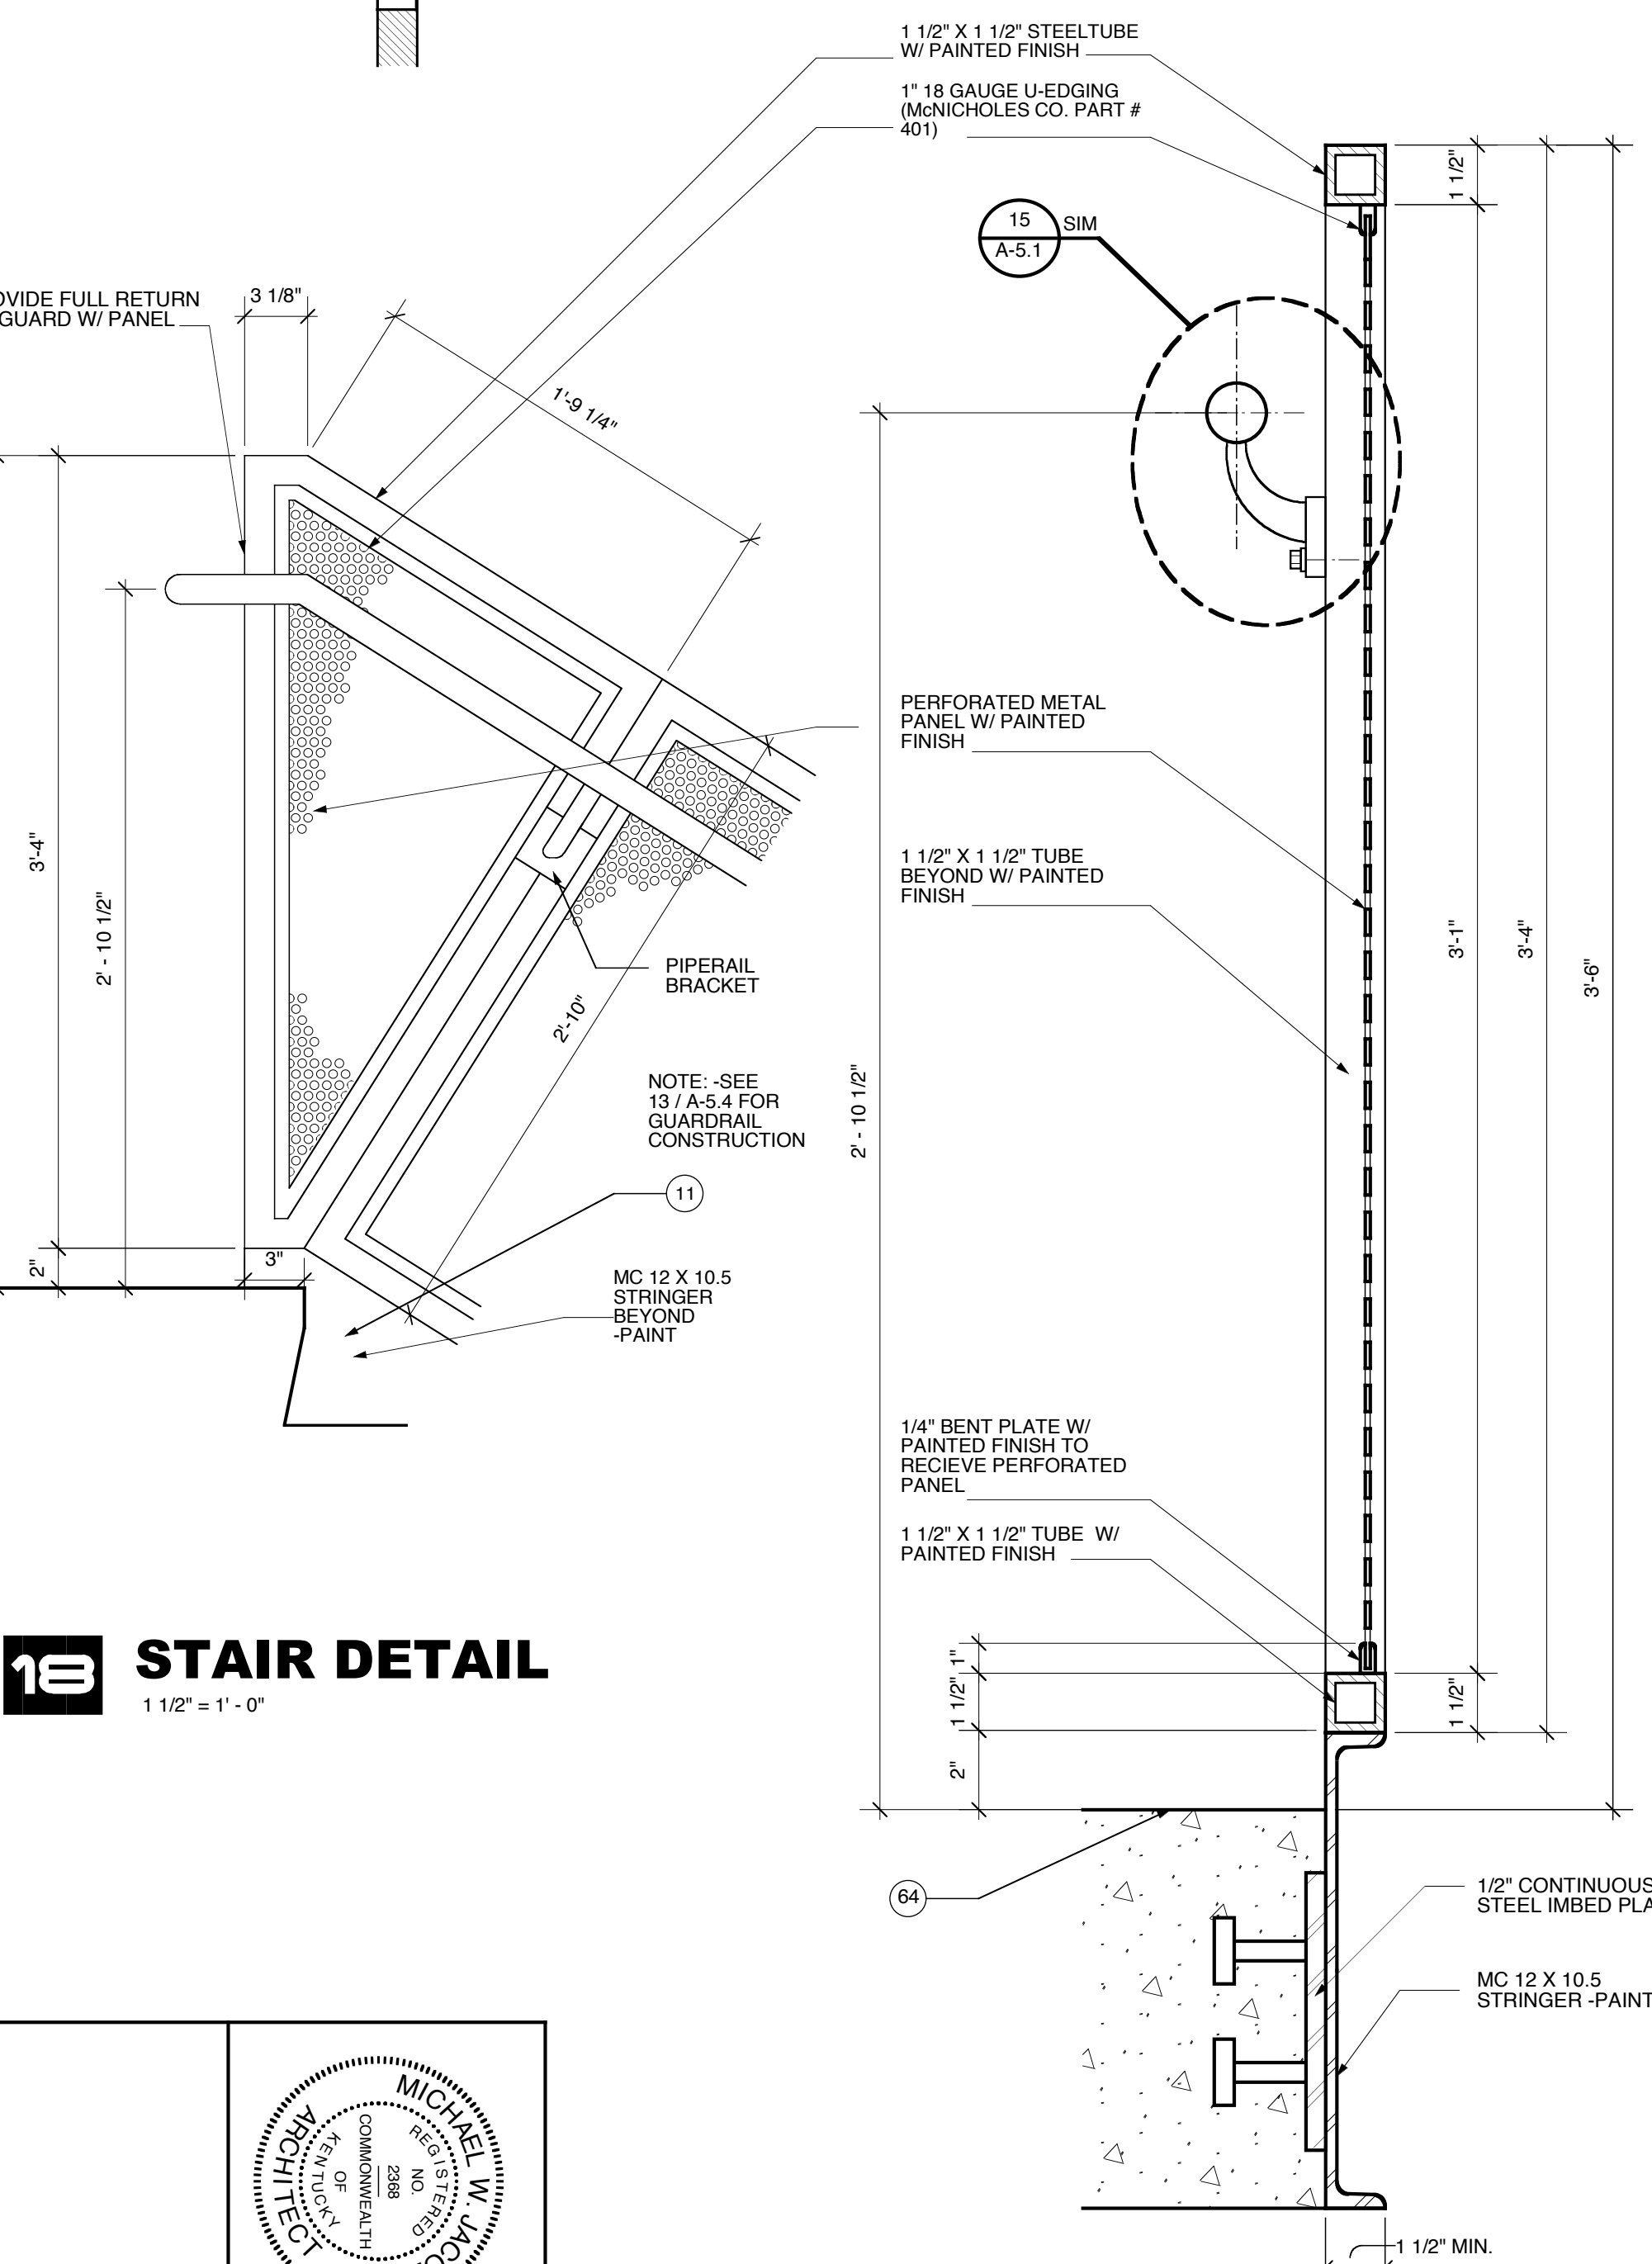


10 STAIR DETAIL
 1 1/2" = 1'-0"

11 GUARD/ RAIL DETAIL
 3" = 1'-0"

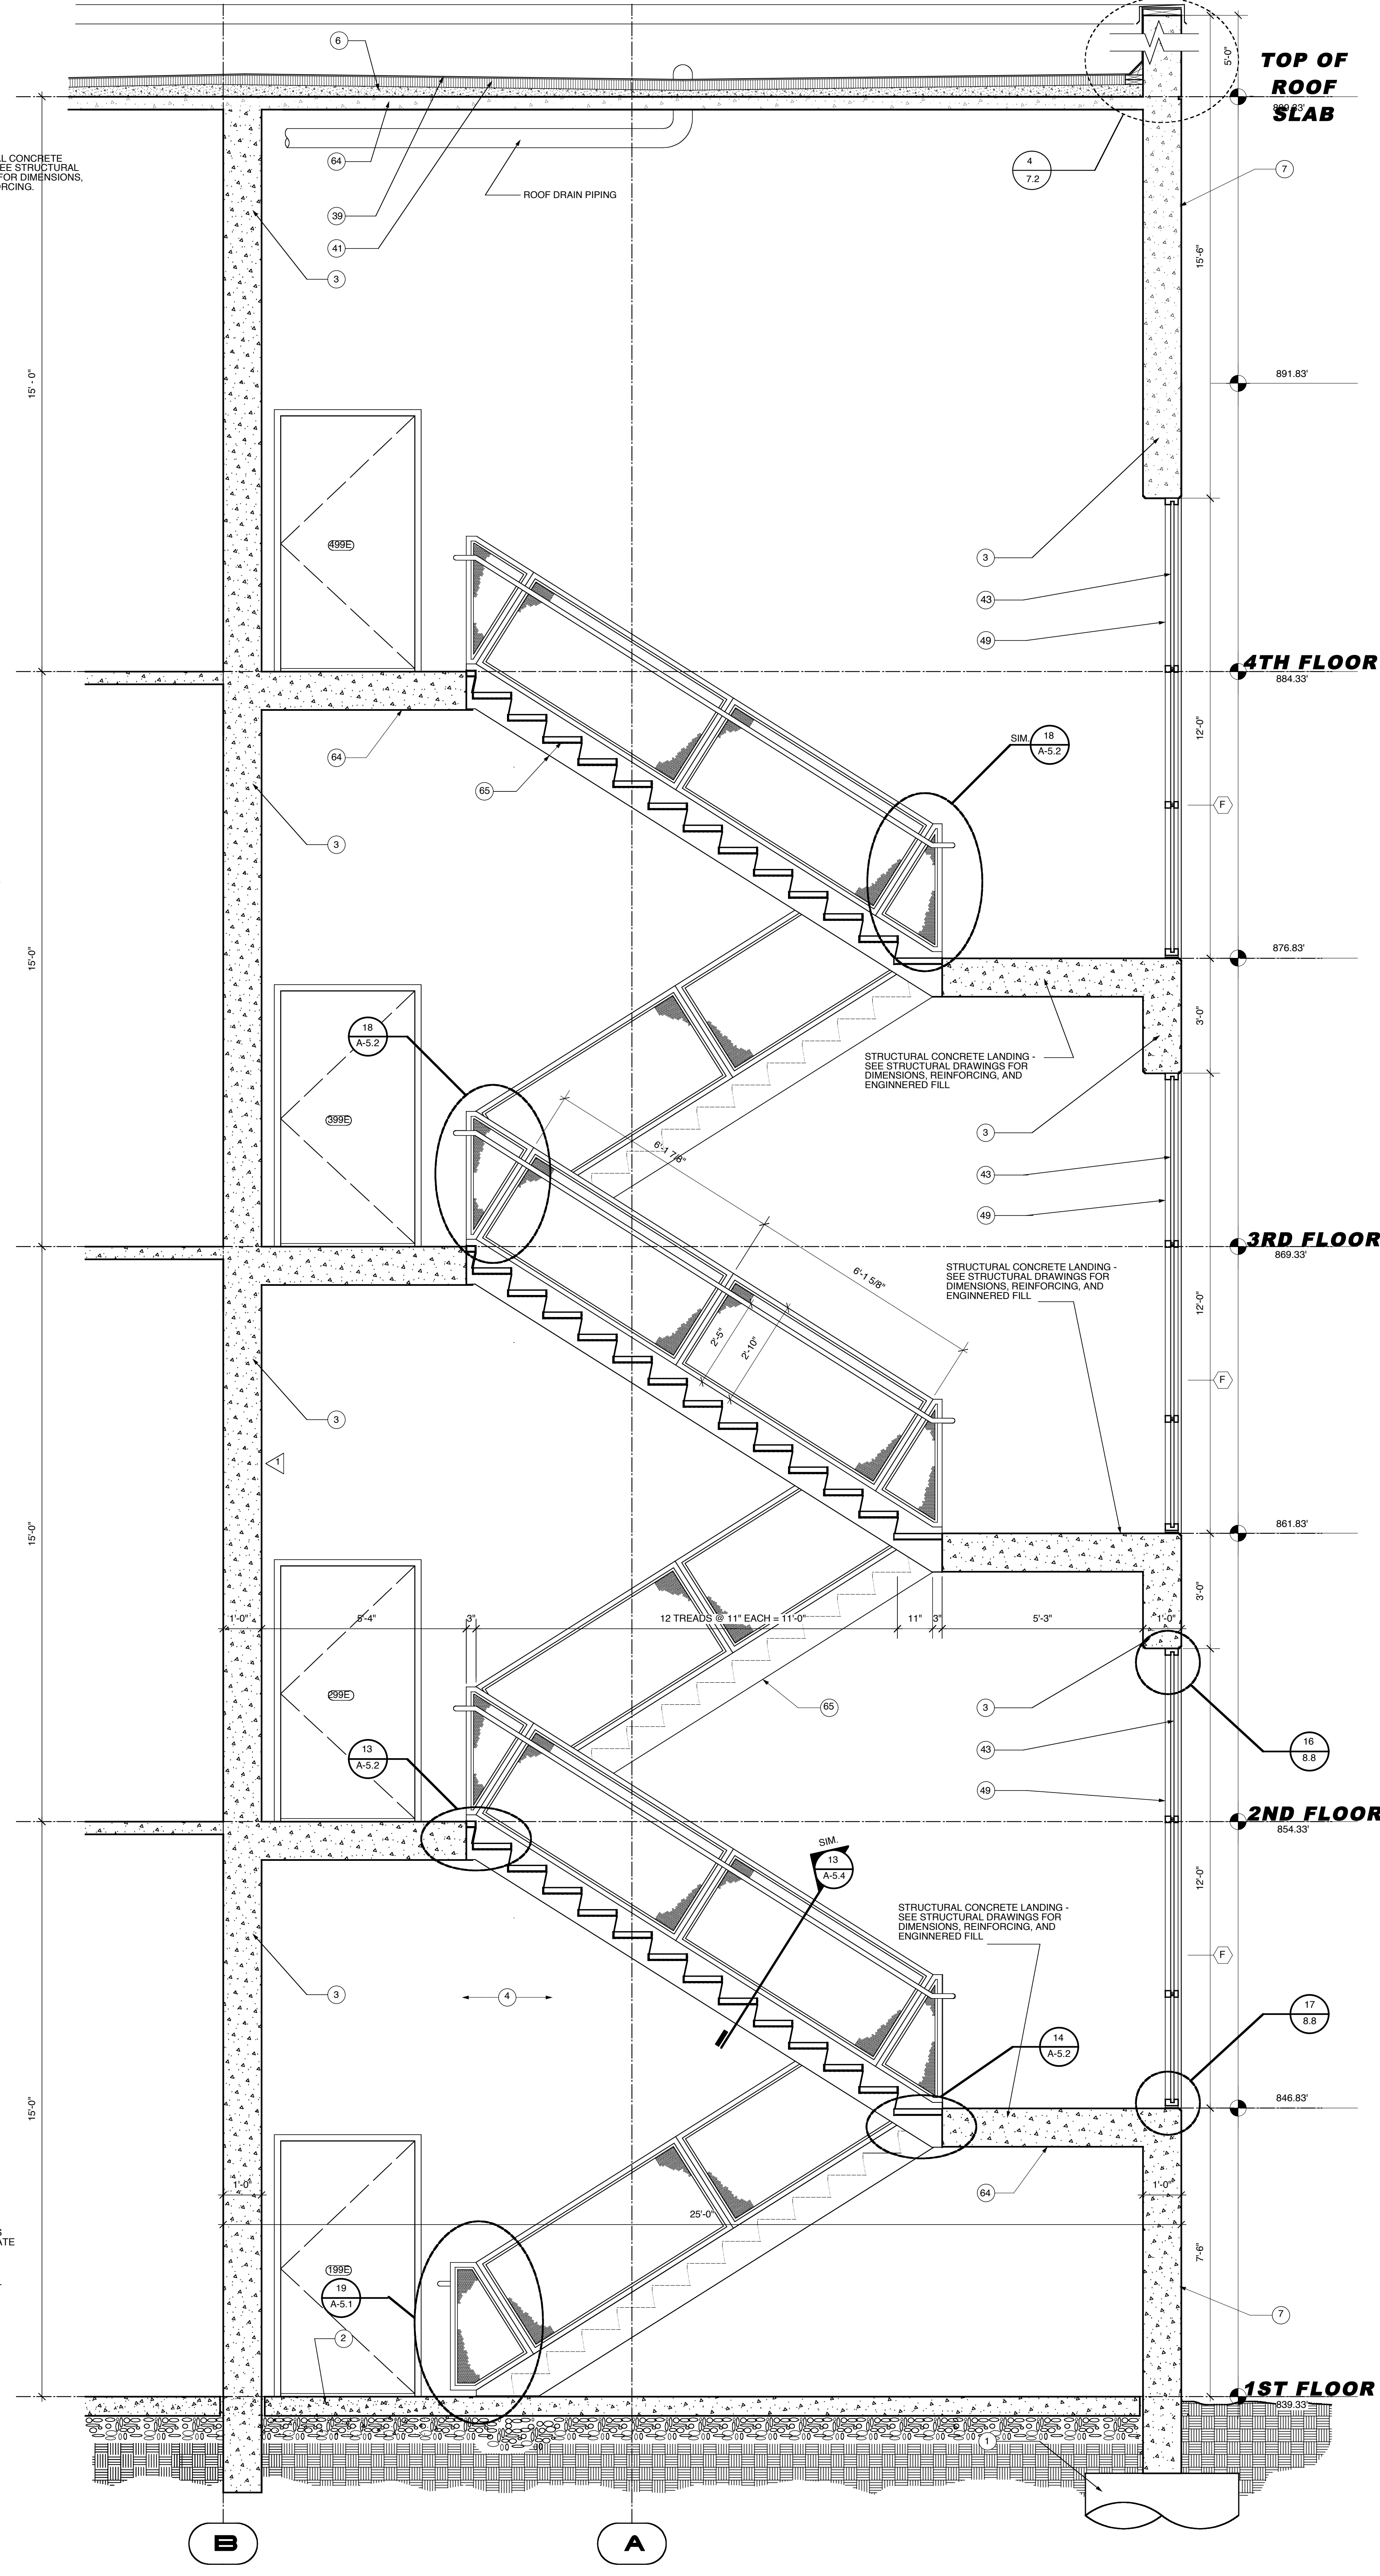

14 STAIR "A" SECTION
 1/2" = 1'-0" NOTE: REF. TO SHEET A-4.12 FOR KEY NOTES

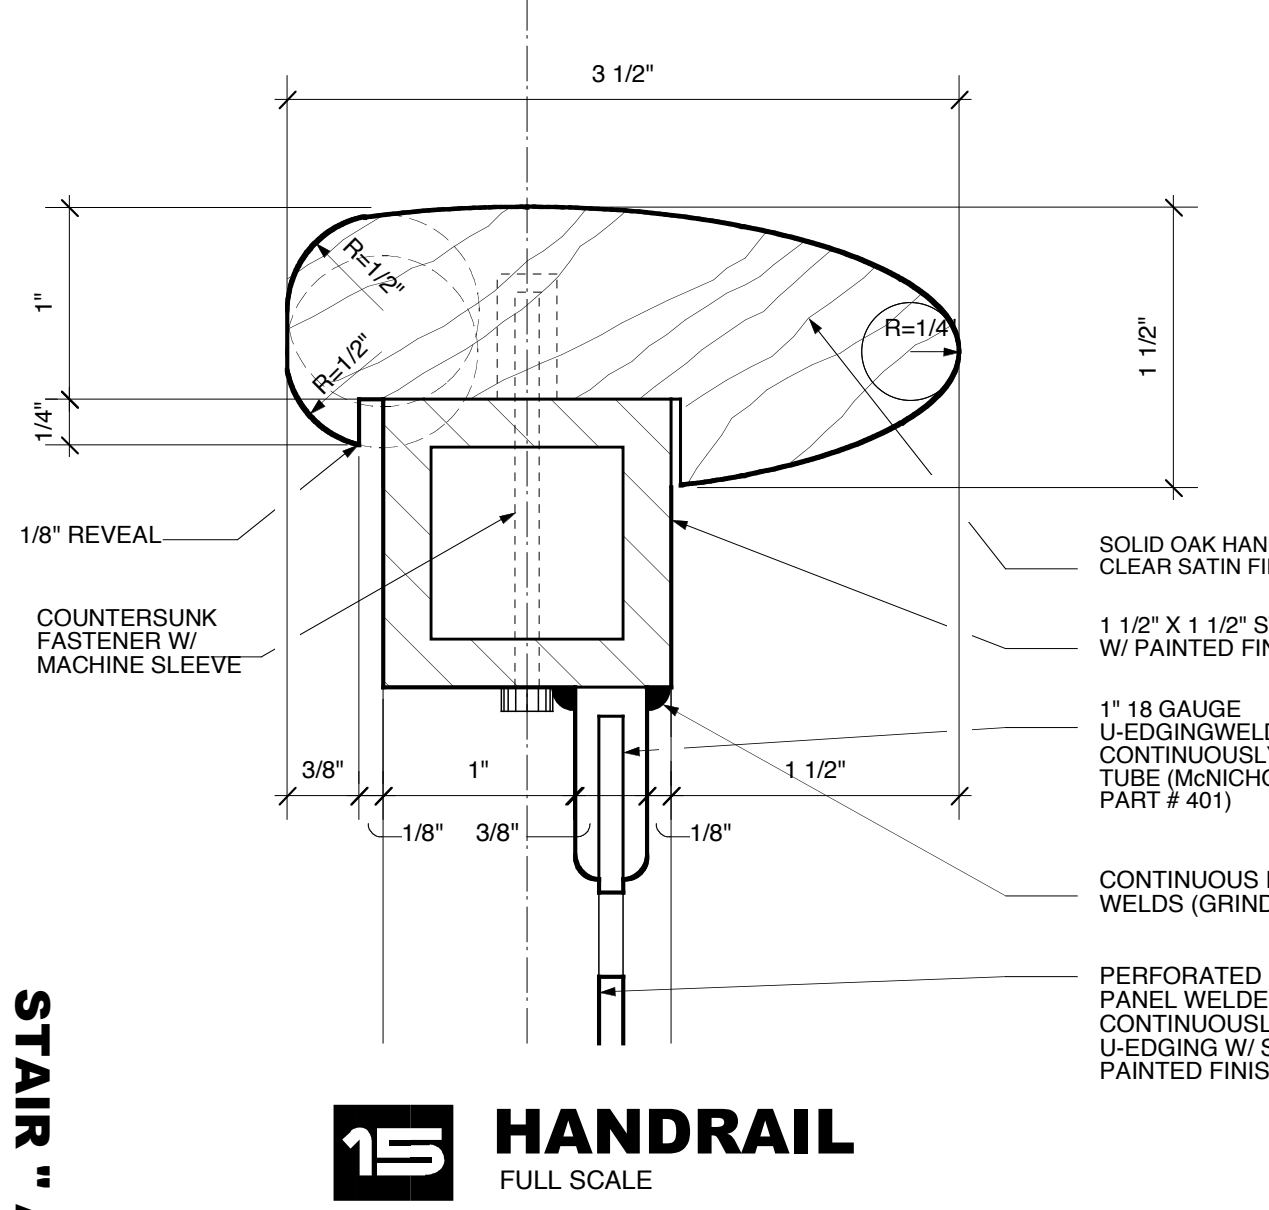

15 HANDRAIL
 FULL SCALE

A-5.4
 STAIR "A"

NORTHERN KENTUCKY UNIVERSITY NATURAL SCIENCE BUILDING	
REVISIONS DATE 1 2 3 4 5 6 7 8 9	DATE 12/1/24 12/1/24 12/1/24 12/1/24 12/1/24 12/1/24 12/1/24 12/1/24 12/1/24
PROJECT: NORTHERN KENTUCKY UNIVERSITY DRAWING NO: A-5.4 CHECKED BY: MWJ DATE: 5/9/24	PROJECT: NORTHERN KENTUCKY UNIVERSITY DRAWING NO: A-5.4 CHECKED BY: MWJ DATE: 5/9/24

RECORD DOCUMENTS
 These Record Documents have been prepared based on information and/or completion of this information and shall not be responsible for any errors or omissions that may be incorporated as a result of this information being used by others.
 DATE: 12/1/24